



DOUBLE GATE ELEVATION

SCALE: 3/8" = 1'-0"

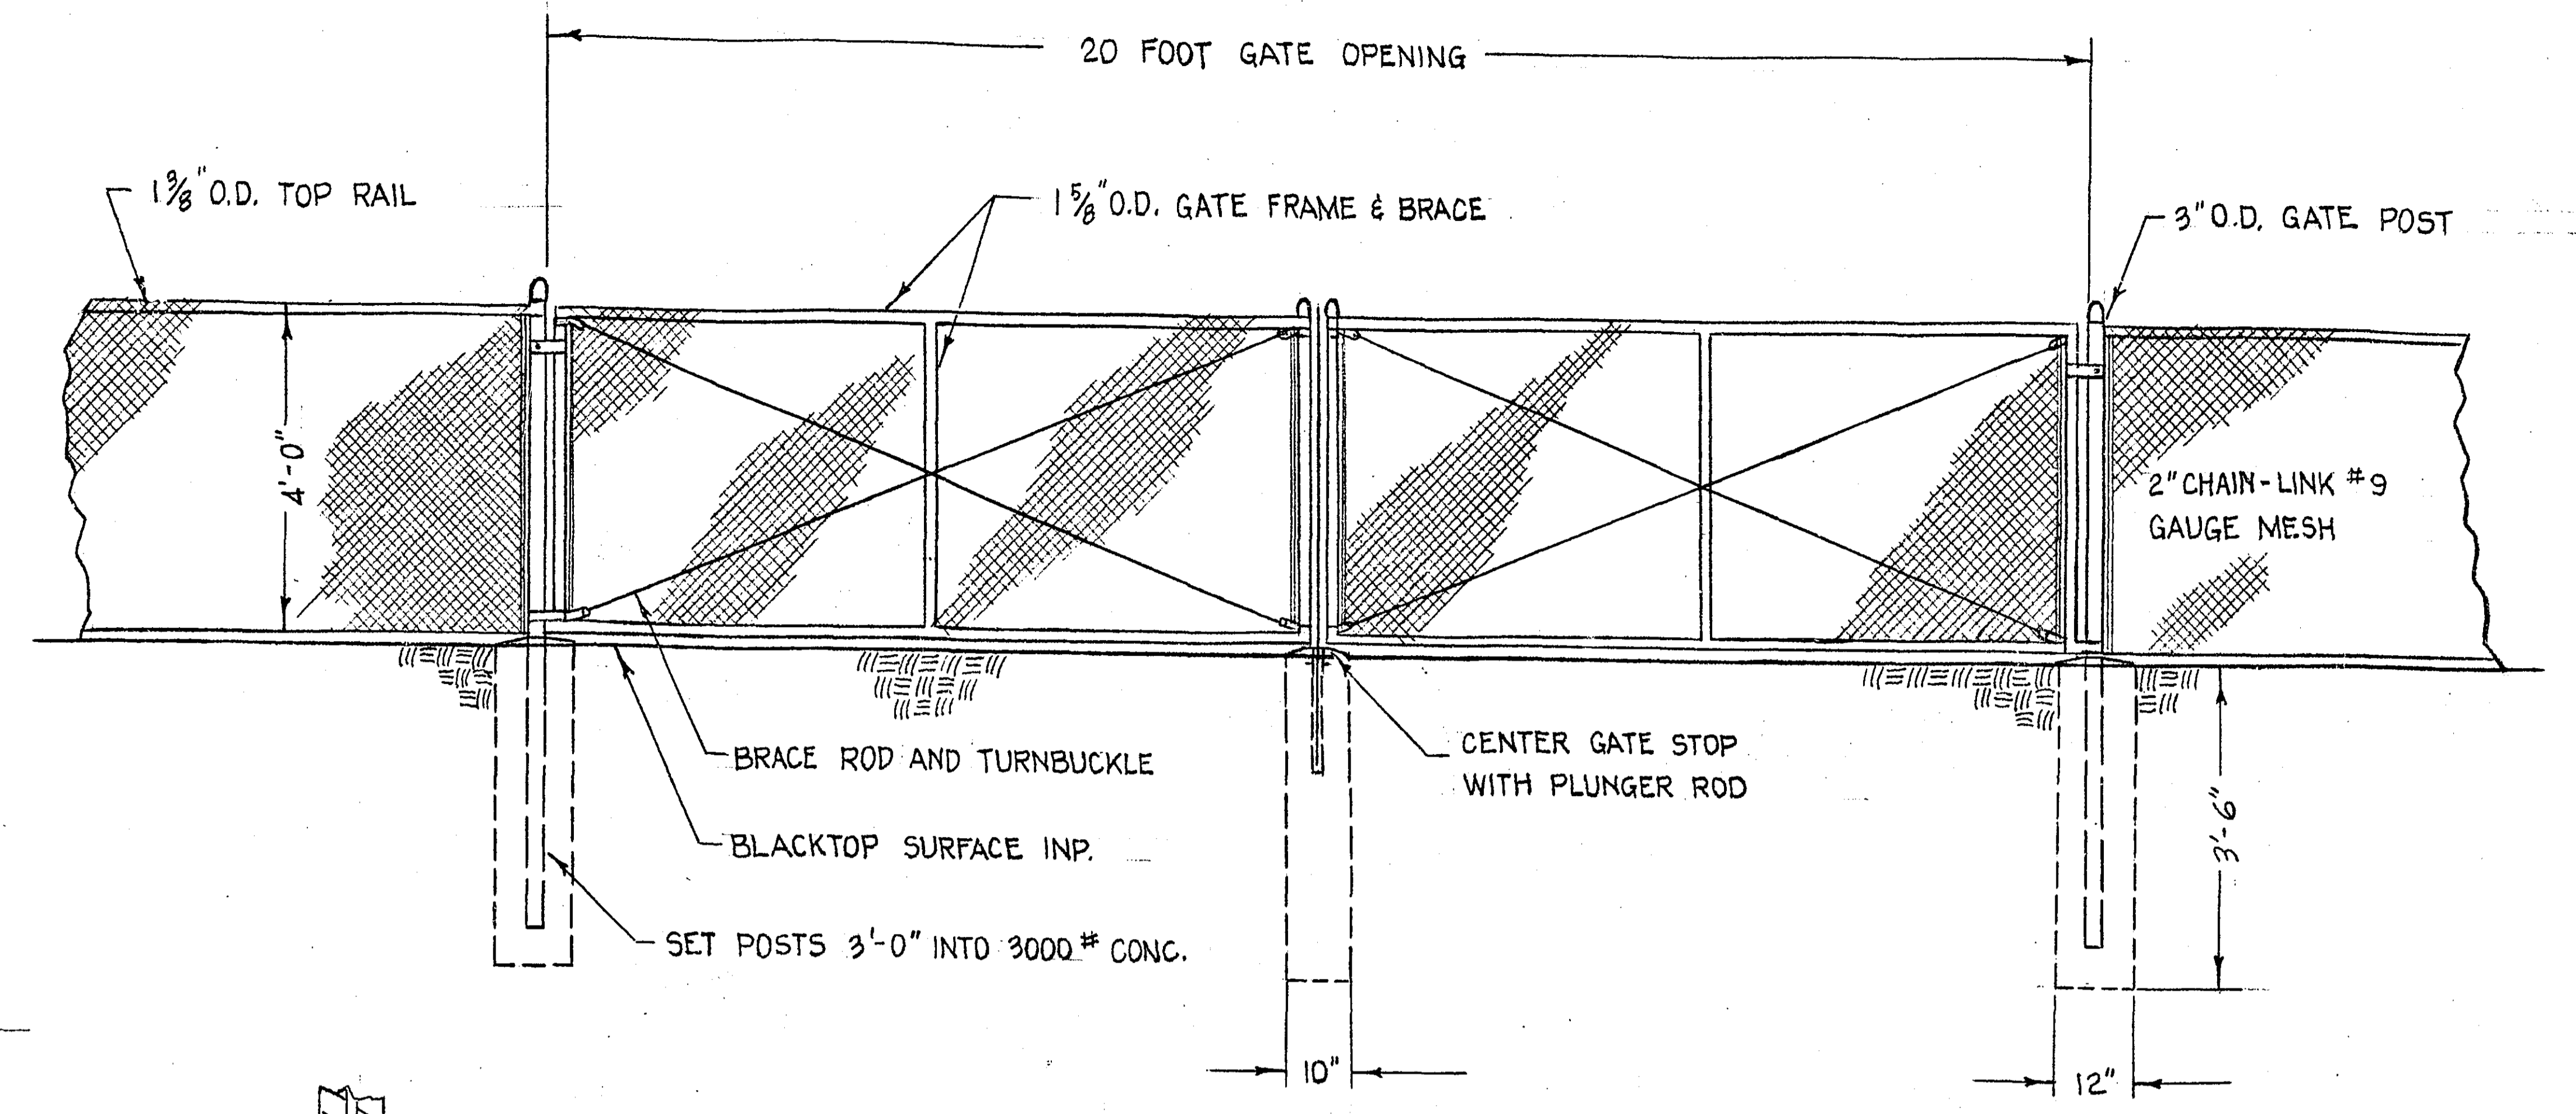

NOTE: INSTALL TWO GATE KEEPERS SET IN CONC. TO HOLD GATES WHEN OPEN

NOTE: TOTAL LENGTH OF FENCE INCLUDING GATE TO BE APPROXIMATELY 1554 LIN. FT.

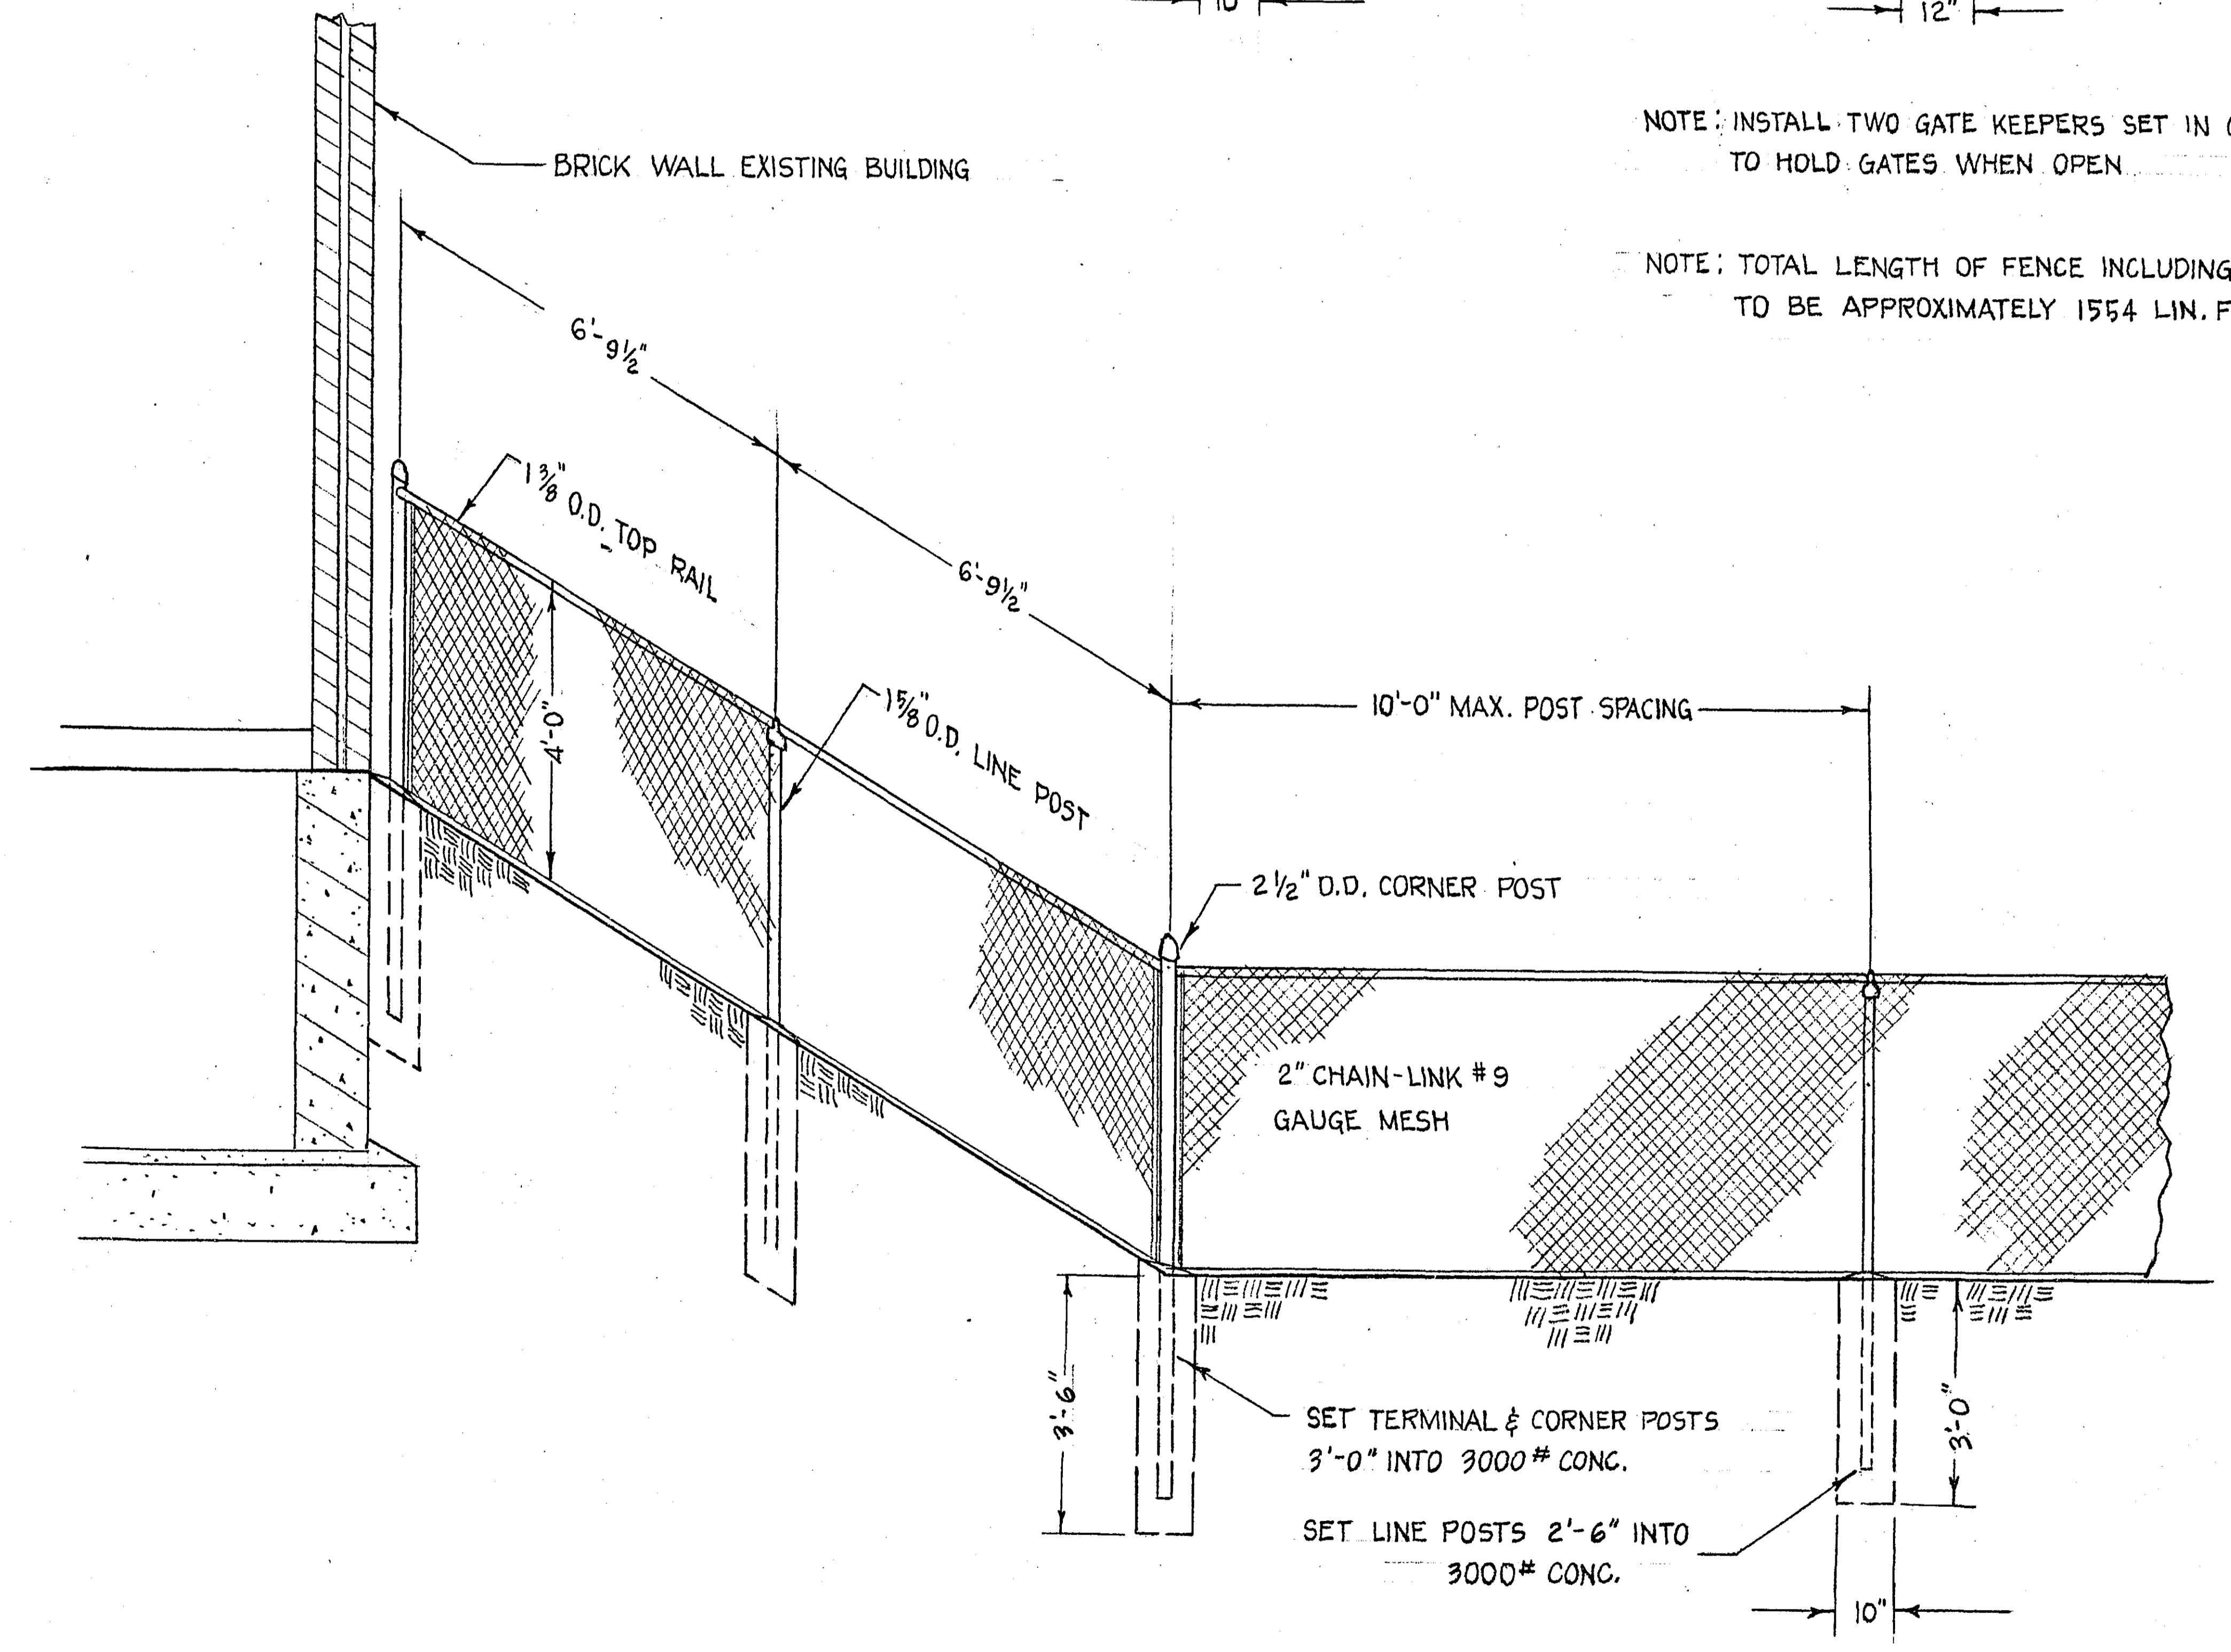

TYPICAL FENCE ELEVATION

(REMAINDER OF FENCE TO BE SIMILAR)

SCALE: 3/8" = 1'-0"

PROPOSED CHAIN-LINK FENCE FOR RAMSEY COUNTY HOME PROPERTY

BY: M.D.K. 3-21-69