


FLOOR & JOIST PLAN
SCALE 1/4" = 1'-0"

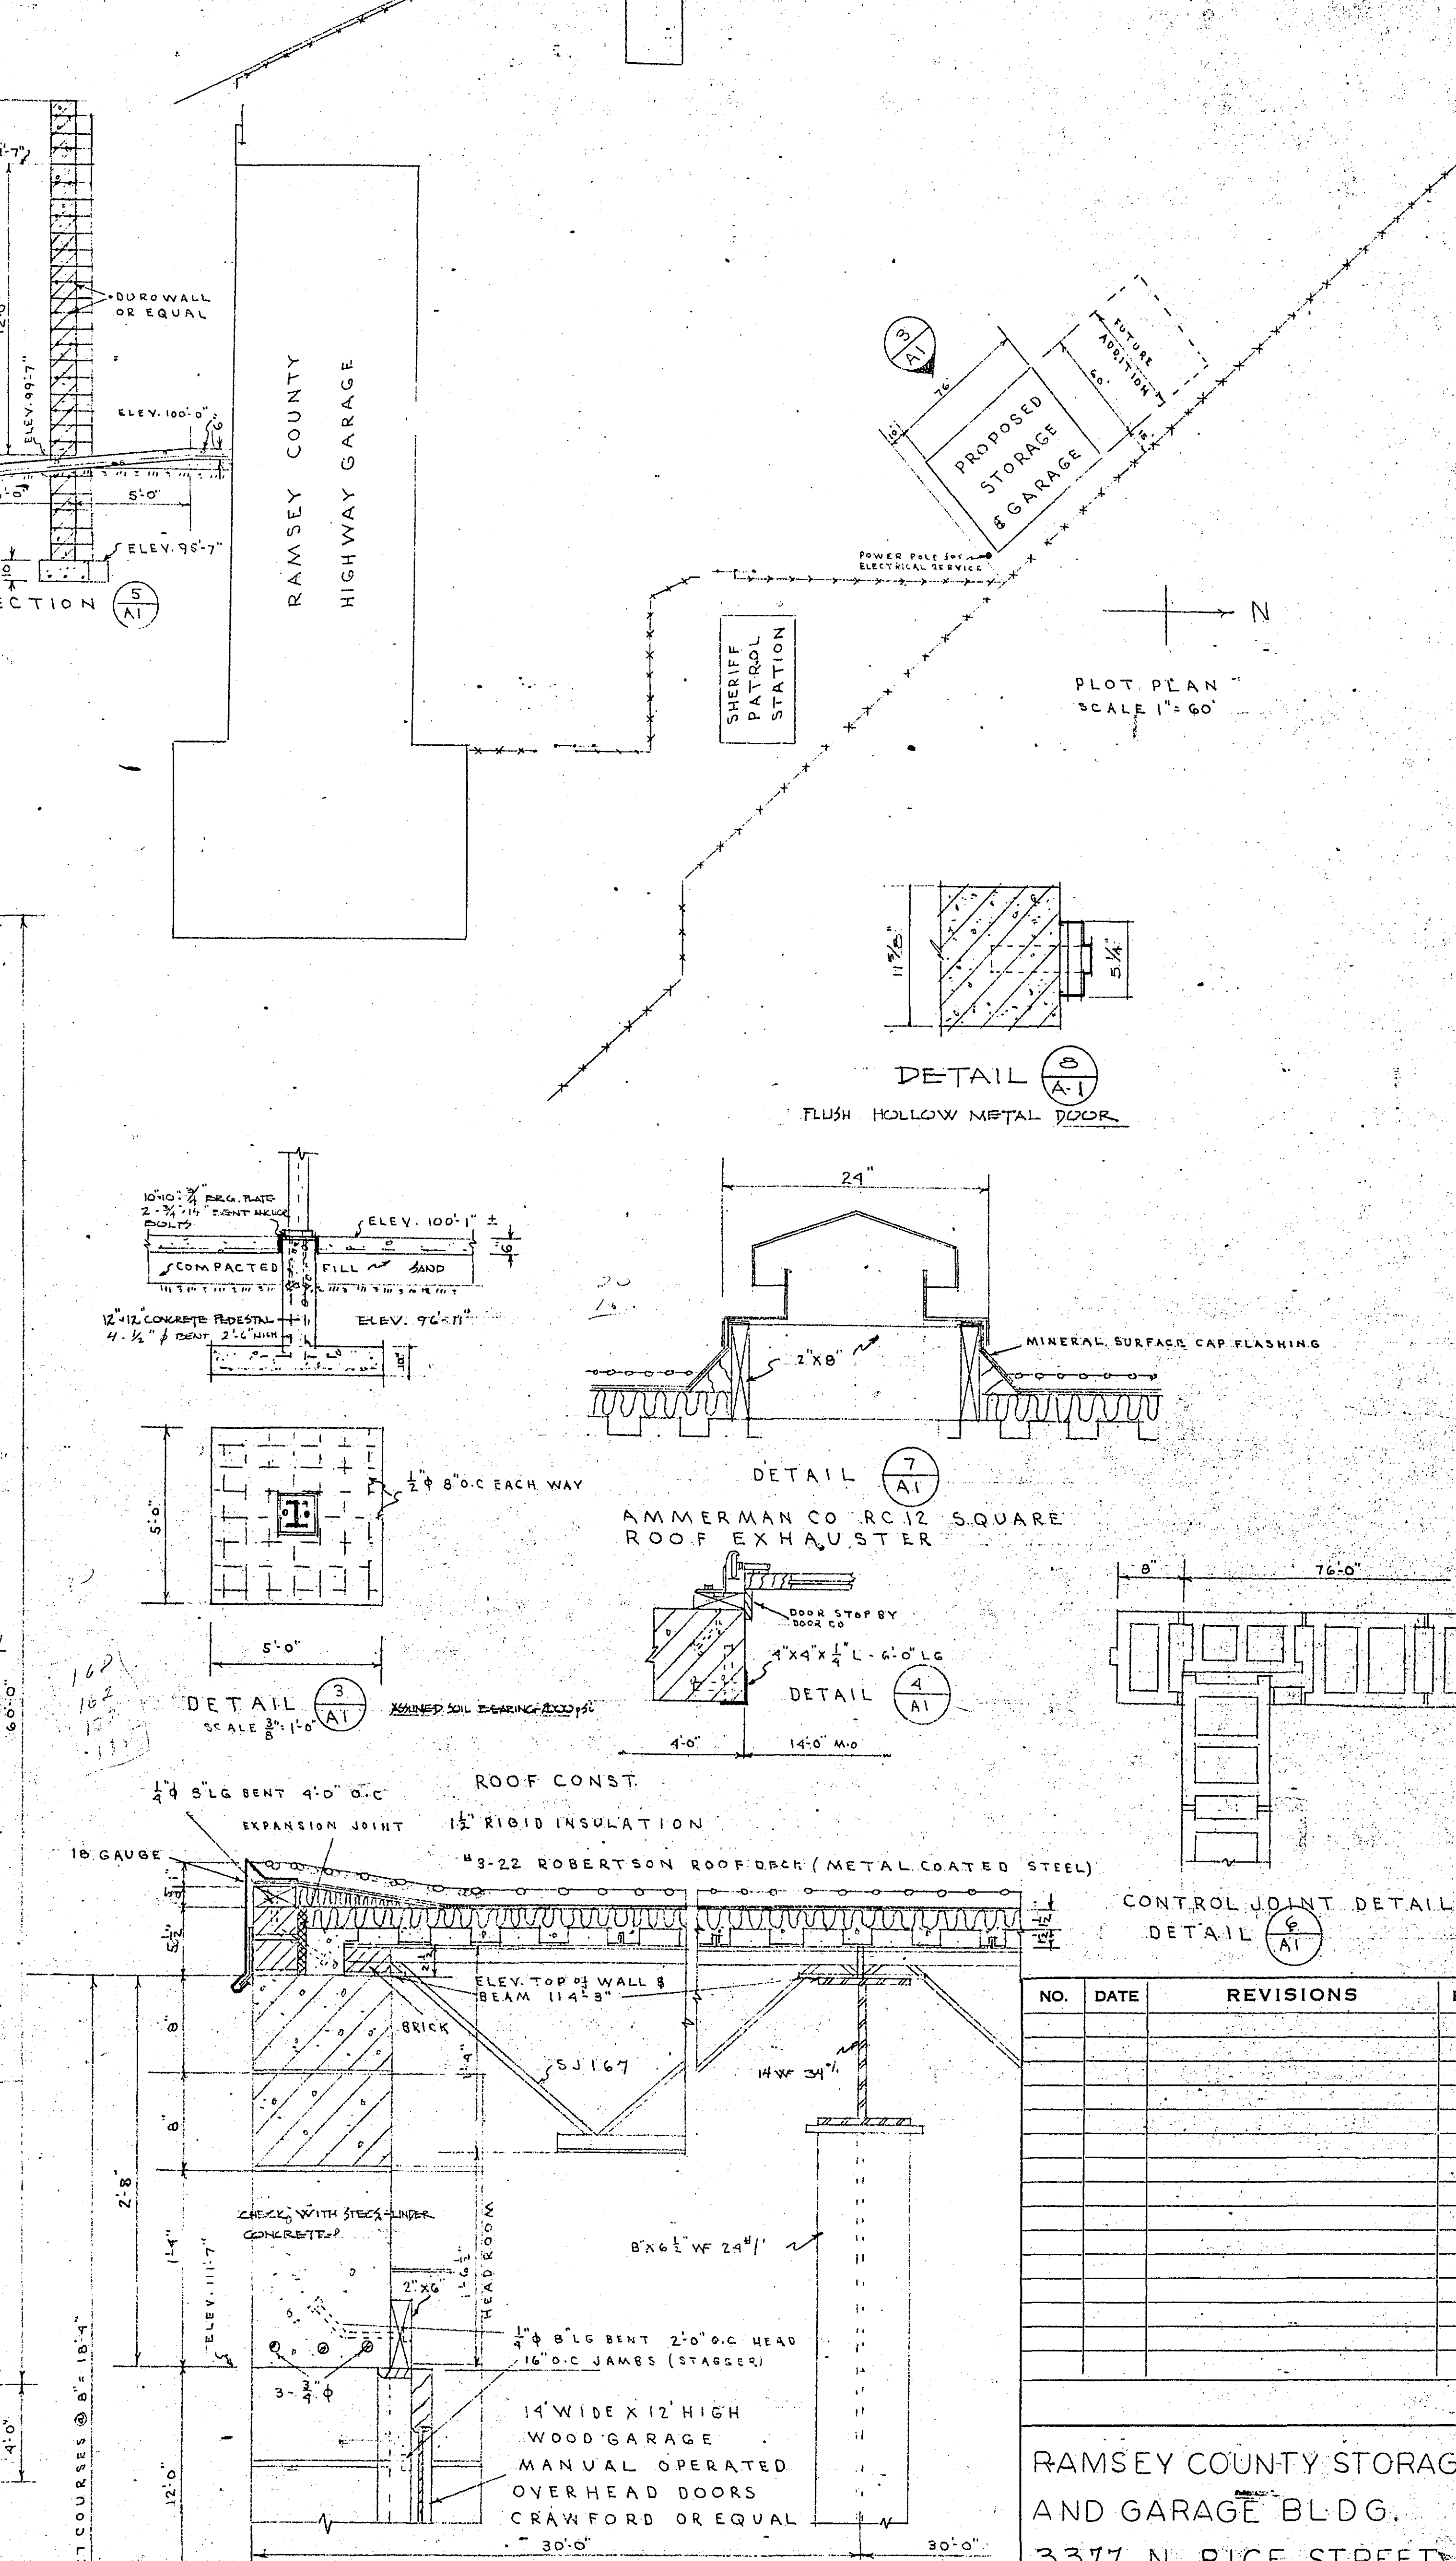

DETAIL 1 A1
SCALE 1/2" = 1'-0"

DETAIL 2 A1

NO.	DATE	REVISIONS	BY

RAMSEY COUNTY STORAGE AND GARAGE BLDG.
3377 N. RICE STREET
RAMSEY COUNTY, MINN.

GAUGER & ASSOCIATES ARCHITECTS & ENGINEERS
FIRST FEDERAL BLDG., ST. PAUL, MINN.
DRAWN BY: E.W. PANKONIN
CHECKED BY: RAY R. GAUGER
DATE: 3/15/64
JOB NO.: 206
DRAWING NO.: A1

I hereby certify that these drawings and the accompanying specifications have been prepared by myself or under my direction and that I am a registered architect in the state in which this work is being done.
RAY R. GAUGER

DID SET NO. 1

MAR 23 1964