

PROFILE  
 IN  
 N.E. ¼ SEC. 7, T-30N, R-23W  
 OFFICE OF  
 RAMSEY COUNTY SURVEYOR  
 HARRY S. BRONSON  
 DEC. 1951 SCALE AS SHOWN

R-722




LEVELS

IN

N.E. 1/4 SEC. 7, T-30N, R-23W

PREPARED BY  
RAMSEY COUNTY SURVEYORS OFFICE  
HARRY S. BRONSON, COUNTY SURVEYOR  
DEC. 1951 SCALE 1"=200'

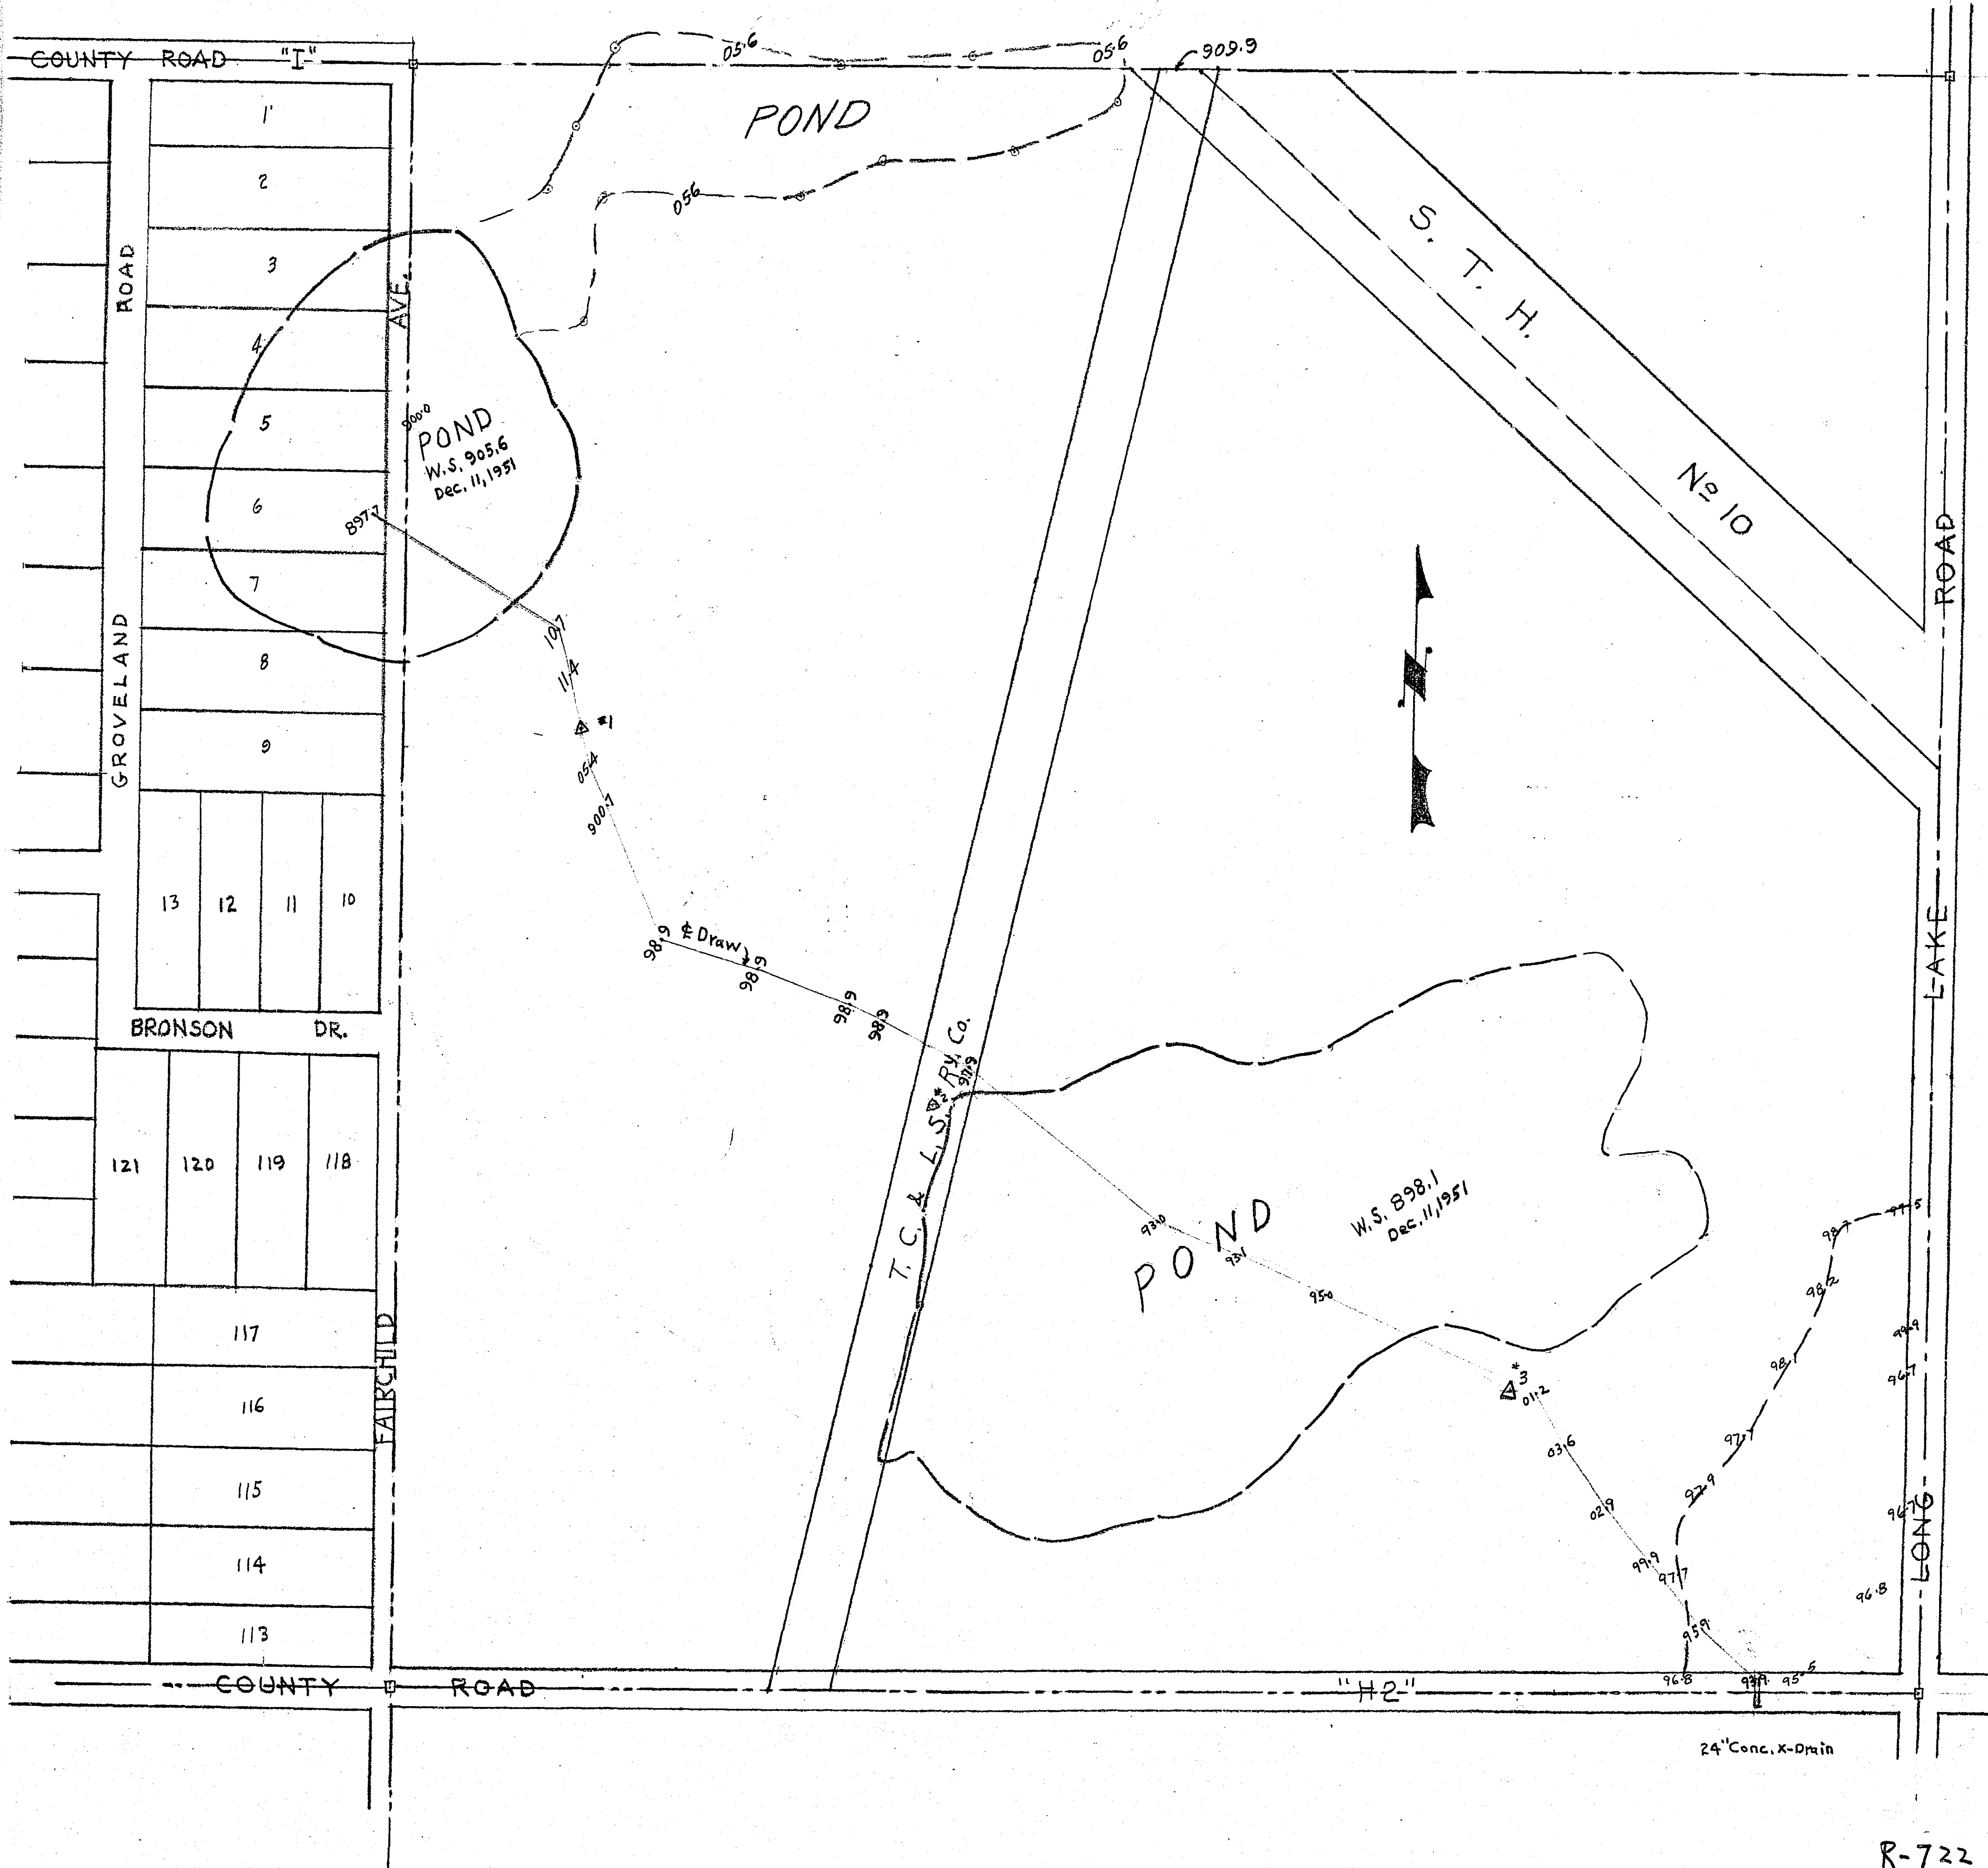


LEVELS

IN

S.W. 1/4 SEC. 8, - T-30N, - R-23W.

PREPARED BY  
RAMSEY COUNTY SURVEYORS OFFICE  
HARRY S. BRONSON, COUNTY SURVEYOR  
DEC. 1951. SCALE - 1" = 200'

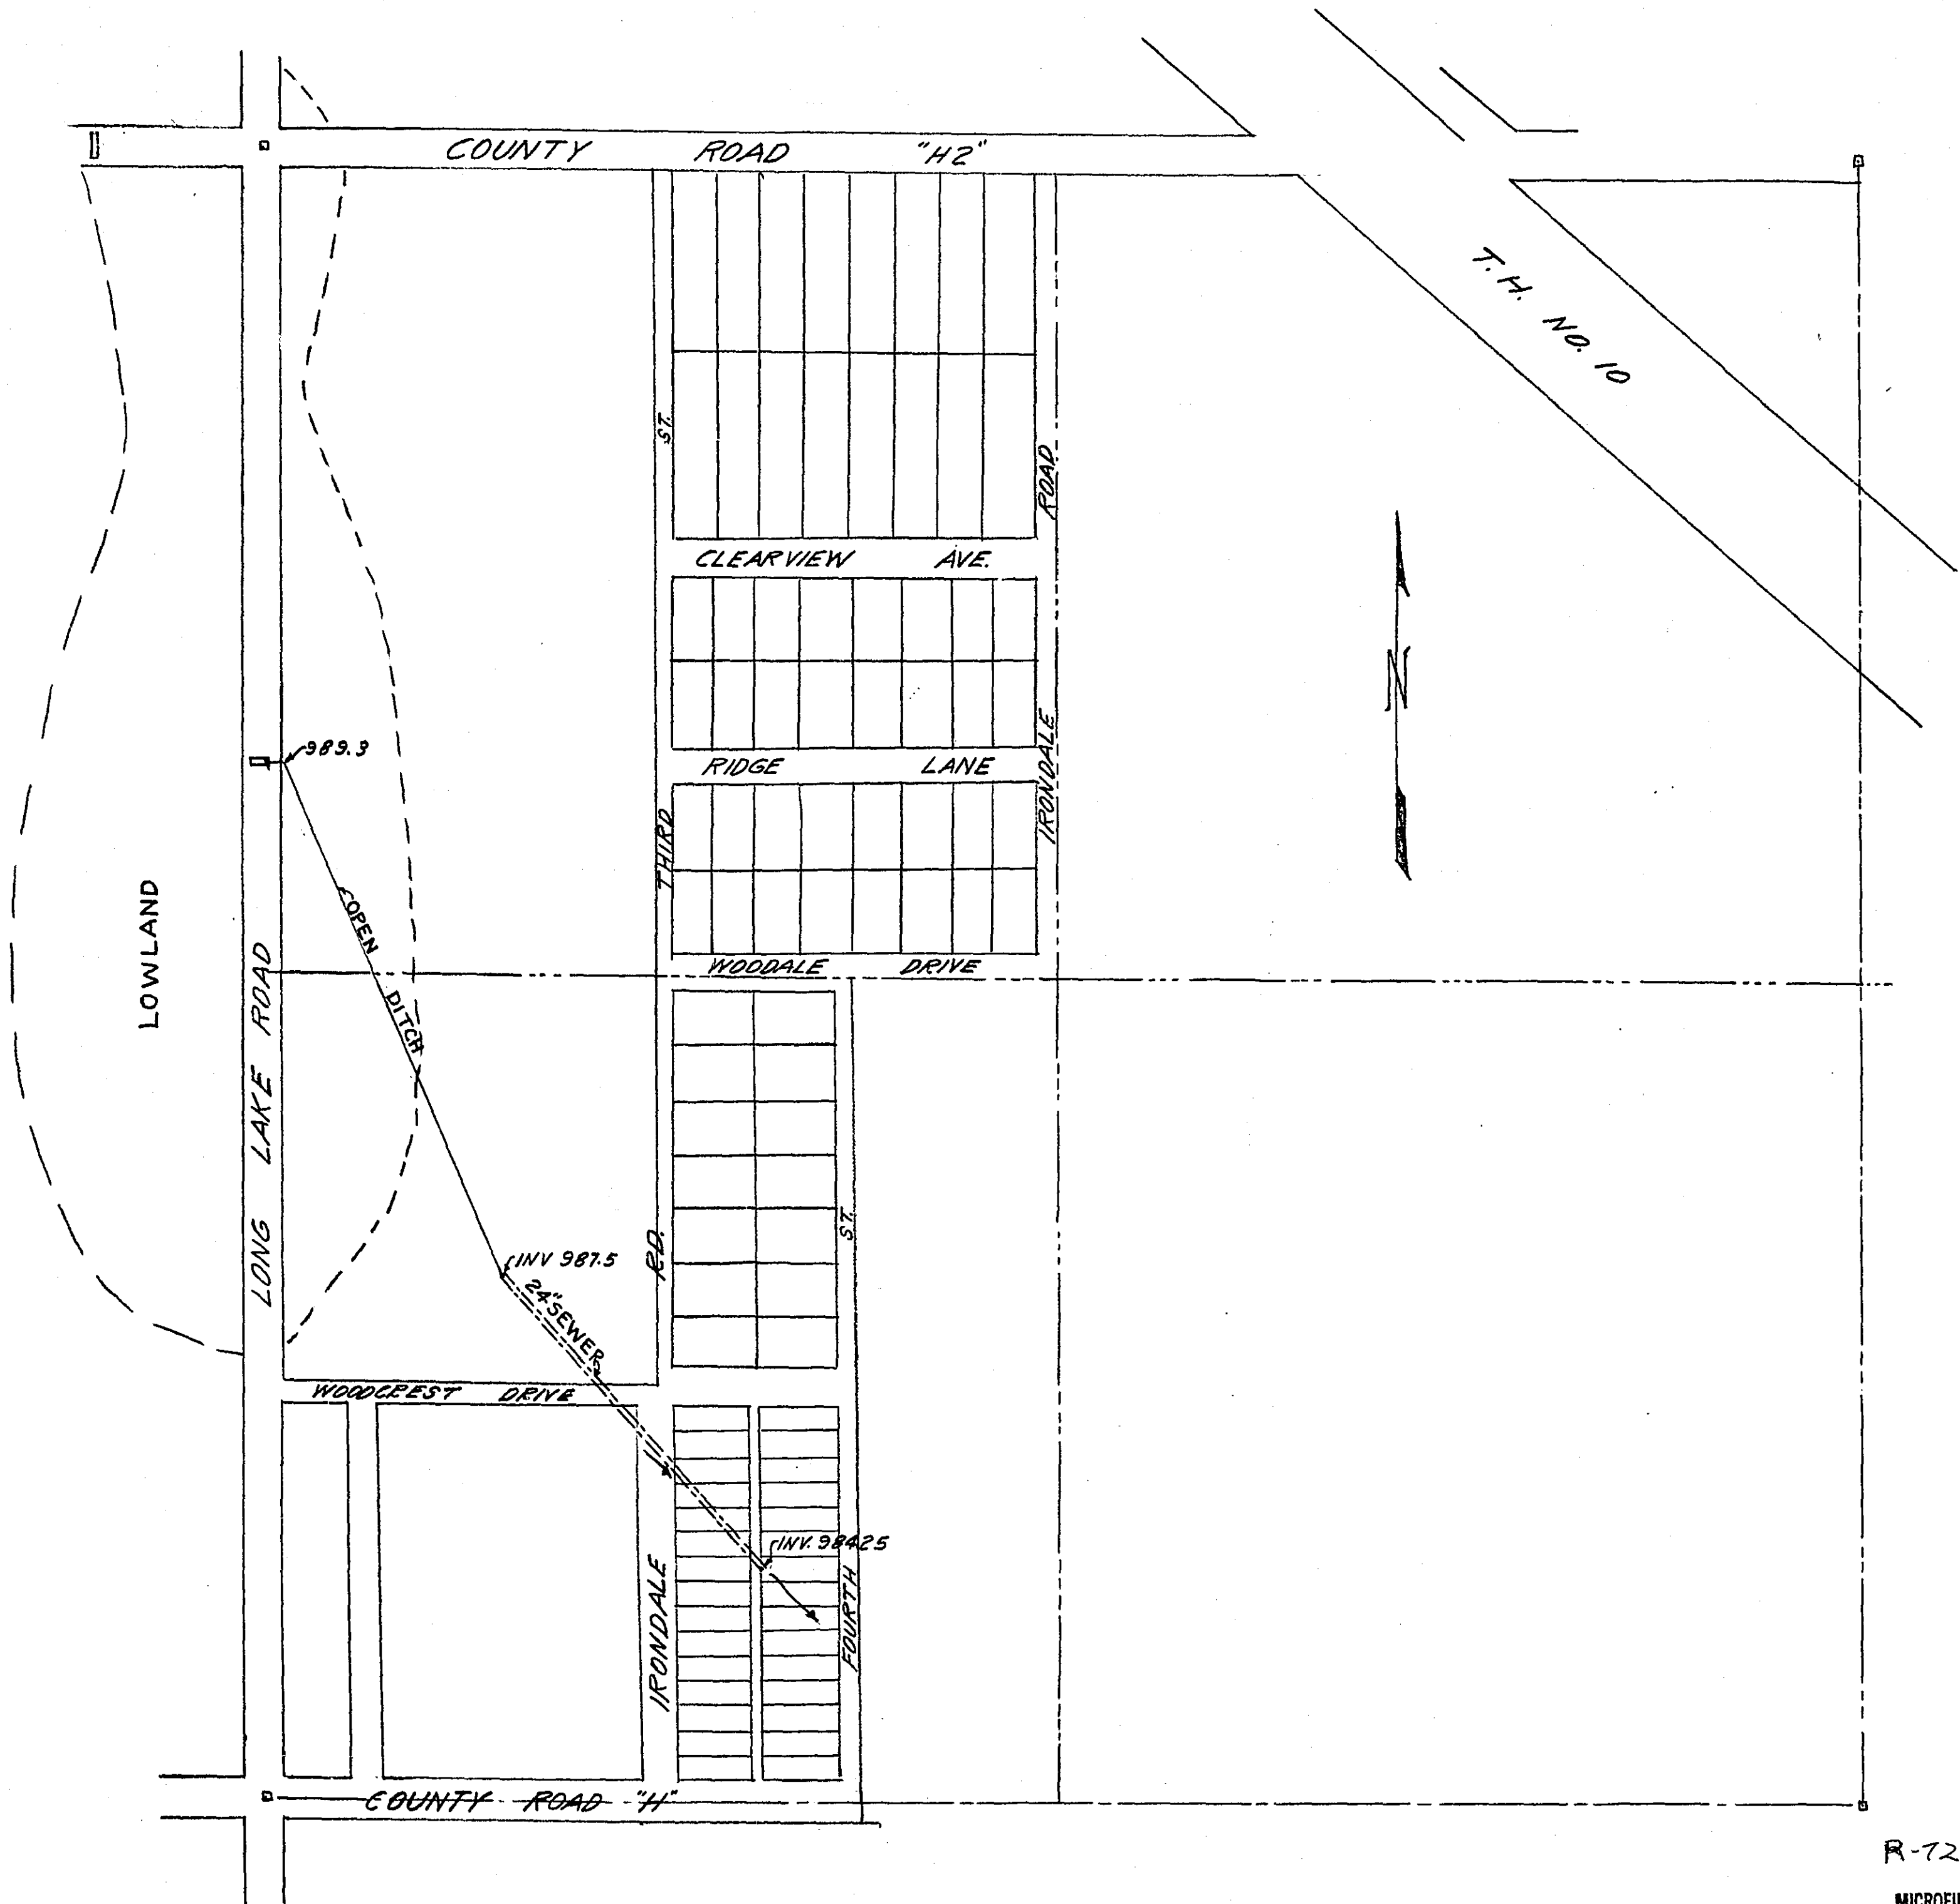


R-722  
MICROFILMED  
RAMSEY CO. ENGR.

LEVELS

IN

N.E. 1/4 SEC. 7, T-30N, R-23W

PREPARED BY  
 RAMSEY COUNTY SURVEYORS OFFICE  
 HARRY S. BRONSON, COUNTY SURVEYOR  
 DEC. 1951 SCALE 1"=200'

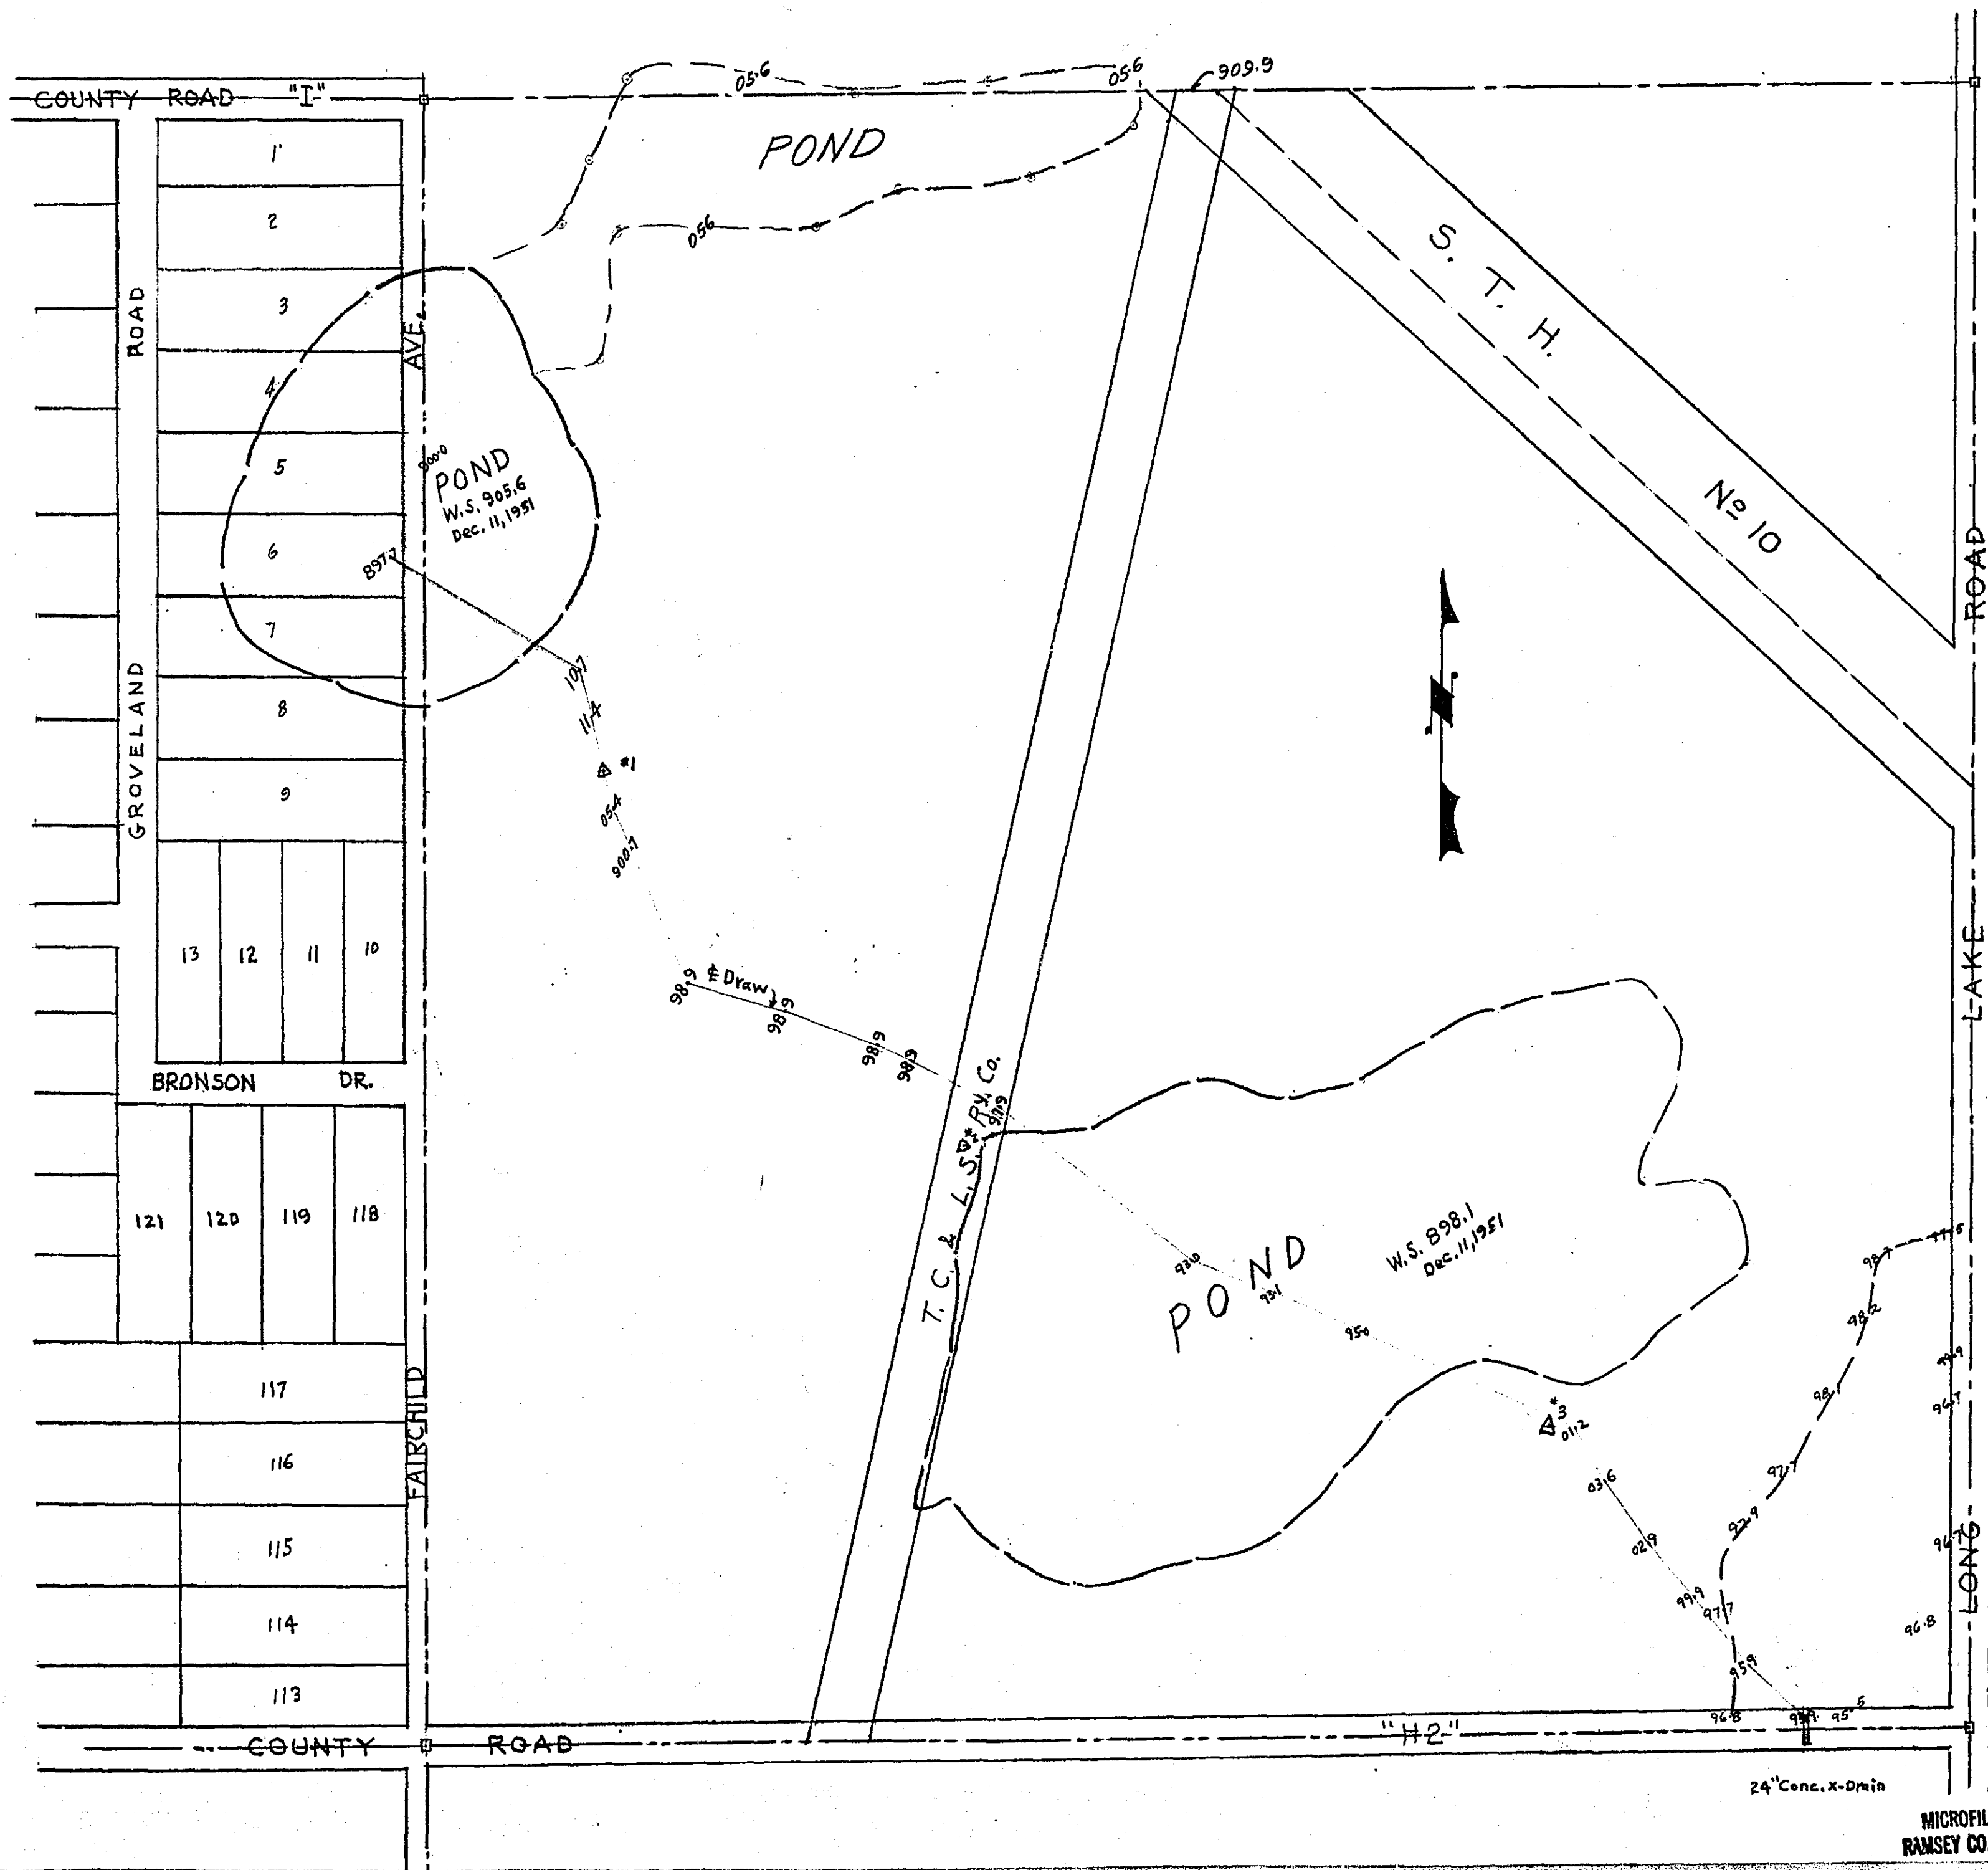


LEVELS

IN

S.W. 1/4 SEC. 8, - T. 30N., - R. 23W.

PREPARED BY  
RAMSEY COUNTY SURVEYORS OFFICE  
HARRY S. BRONSON, COUNTY SURVEYOR  
DEC. 1951. SCALE - 1" = 200'

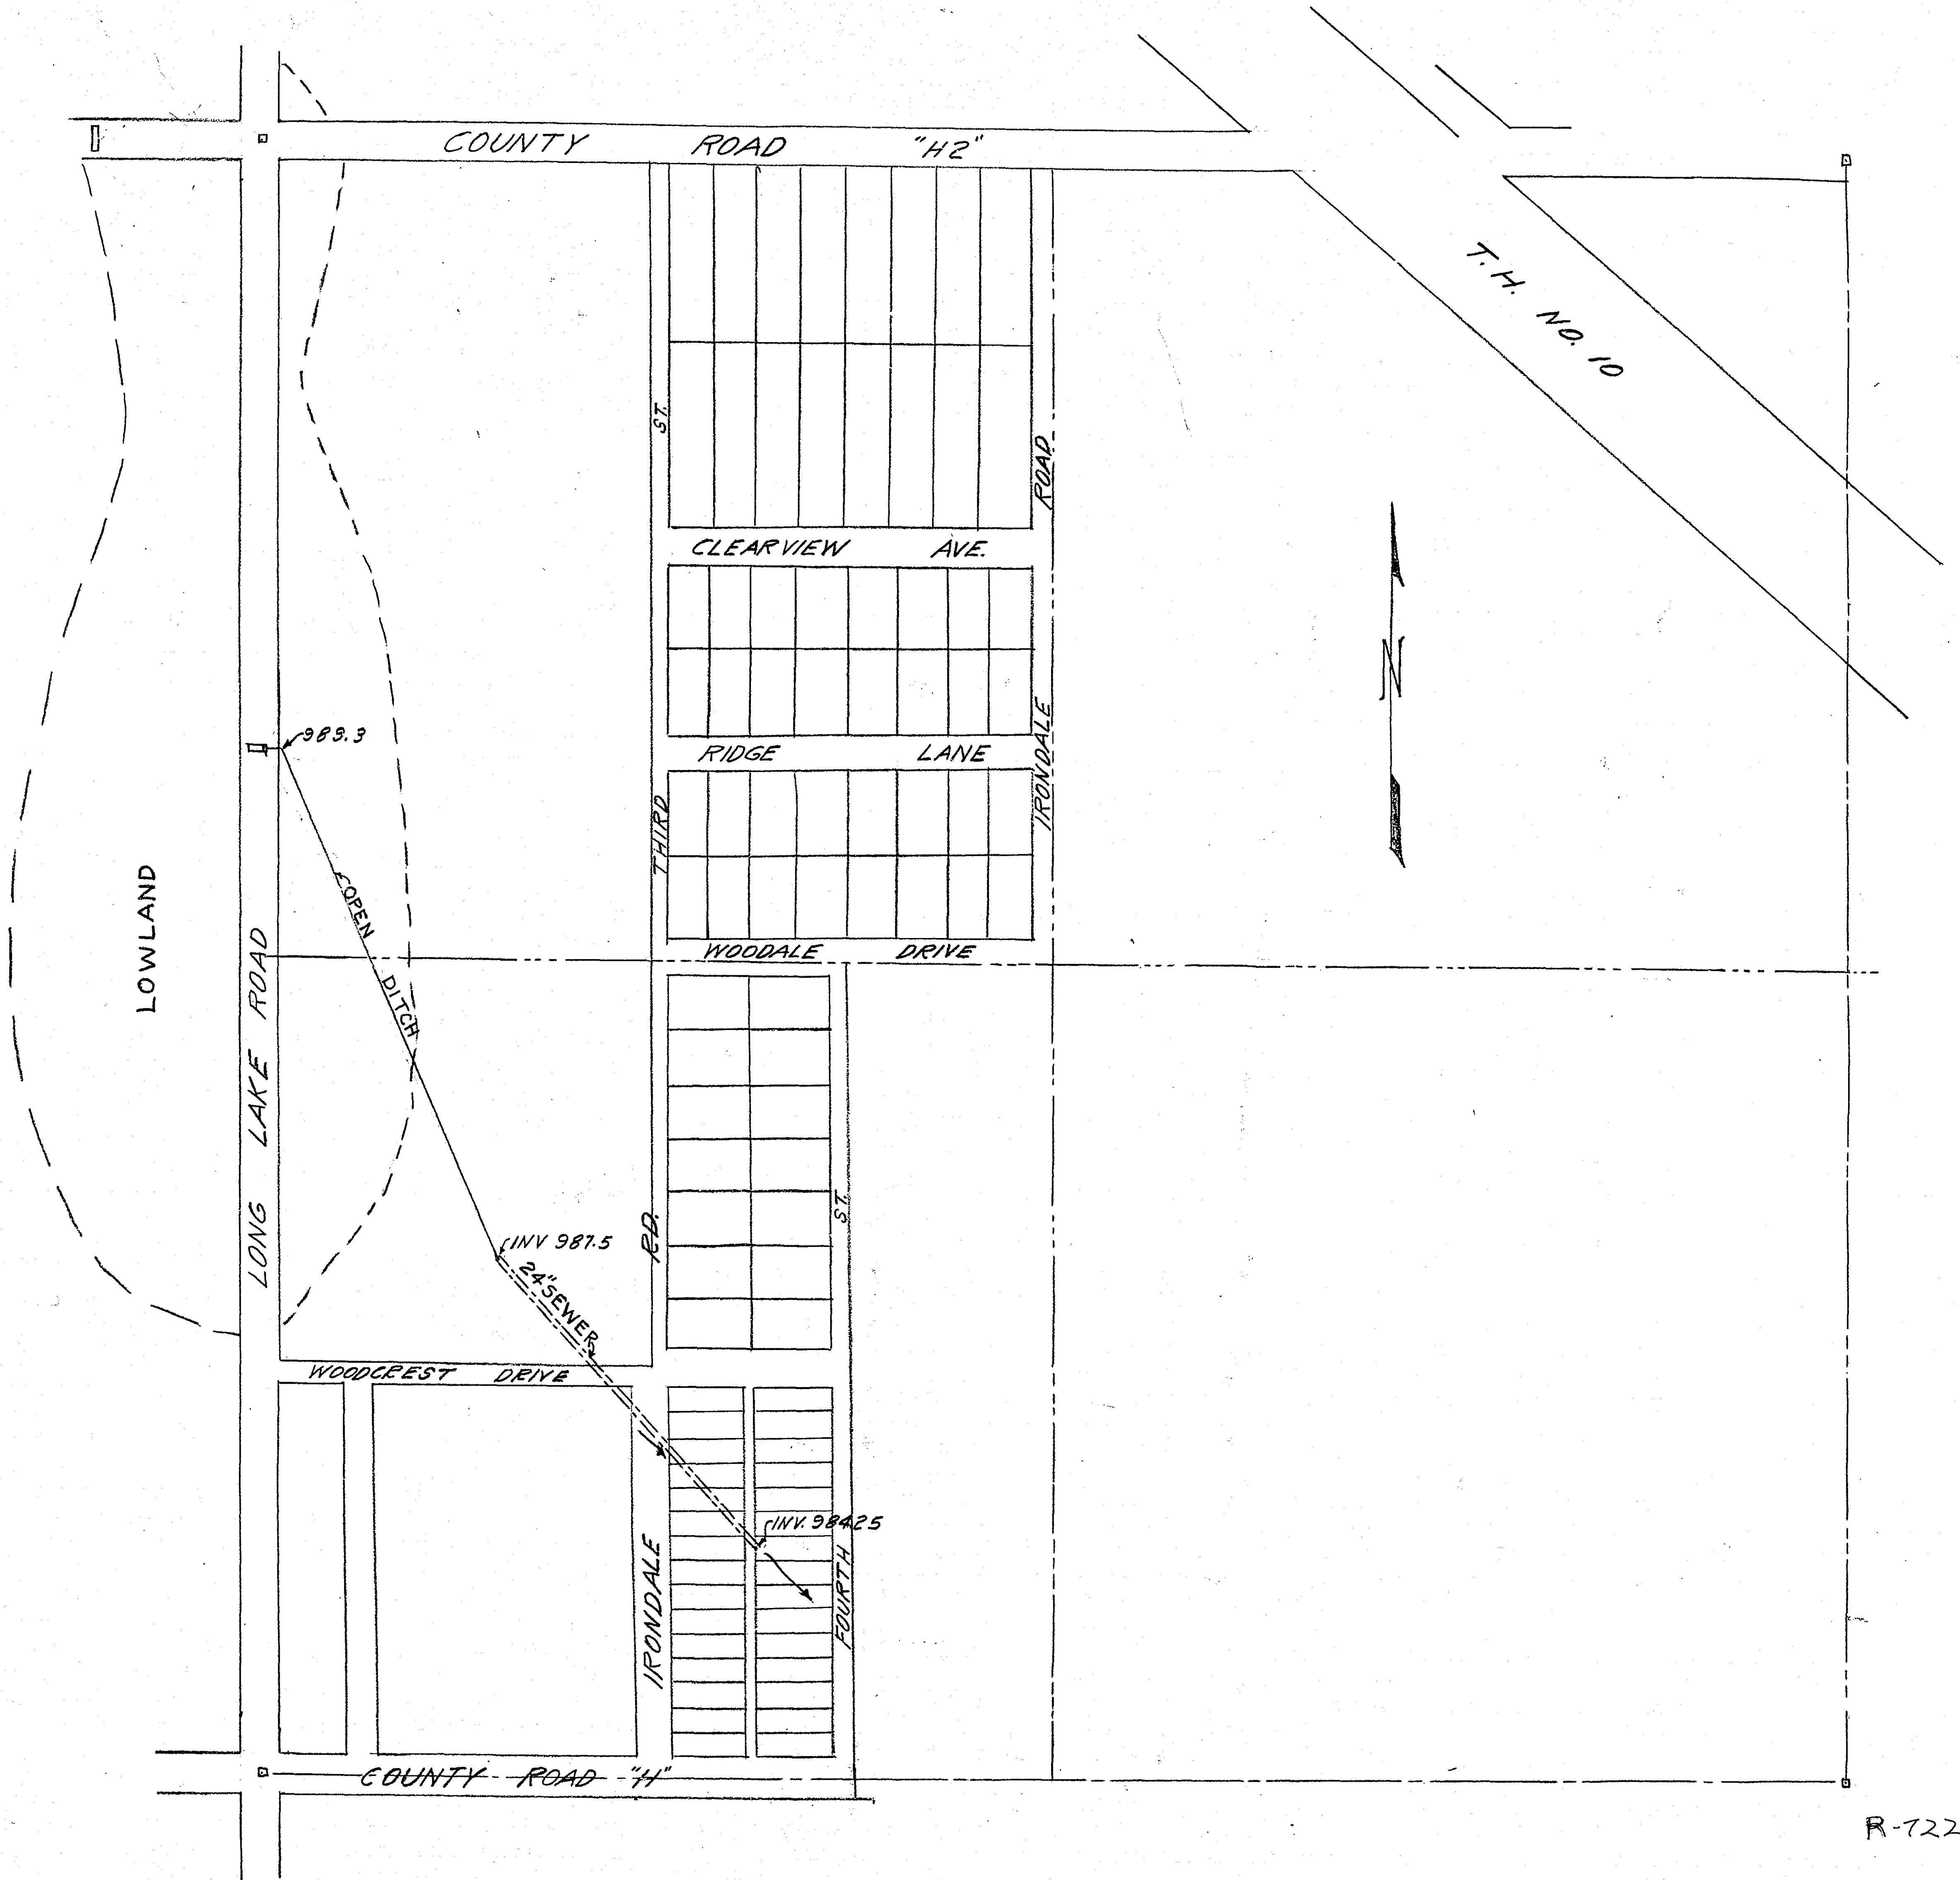

R-722