


NEG. 6
George J. Reiling

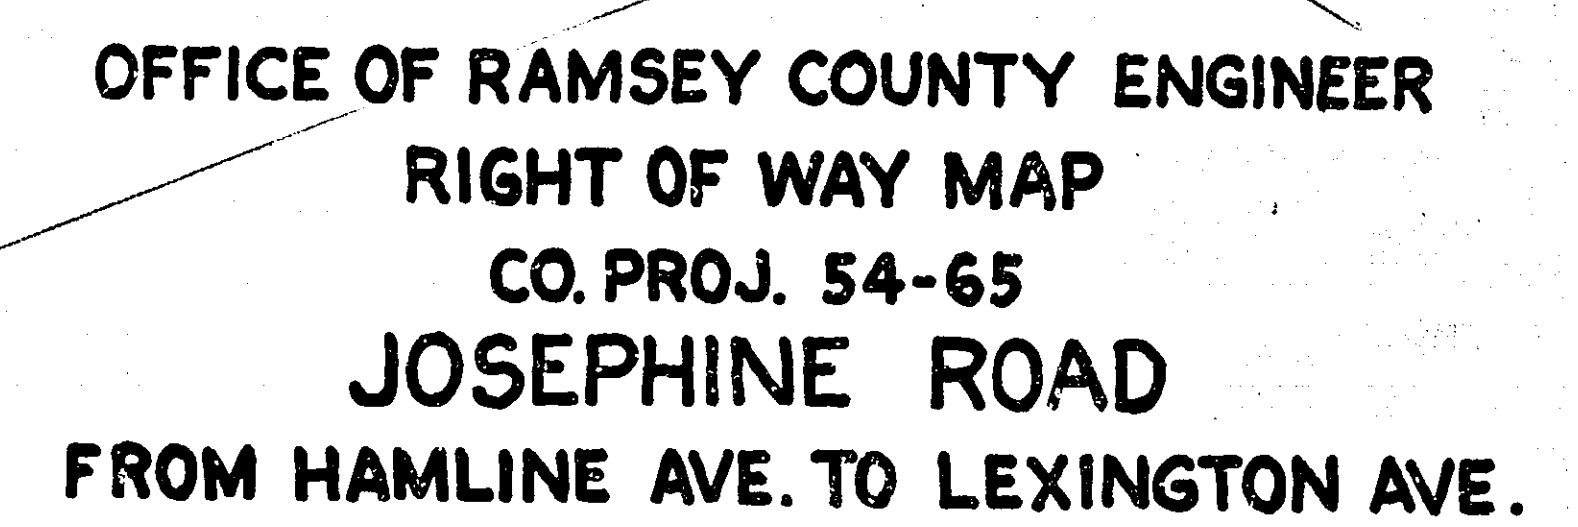

NEG. 1
~~Andre Melby & Alice Melby~~
 Board of American Missions of the
 Augustana Lutheran Church


NEG. 2
 Randolph H. Hansen & Valborg A. Hansen

NEG. 3
 Robert B. Gerber & Esther R. Gerber

NEG. 4
 Jack E. Willis & Gertrude Willis

NEG. 5
 Dorothea Allan

NEG. 6
 George J. Reiling

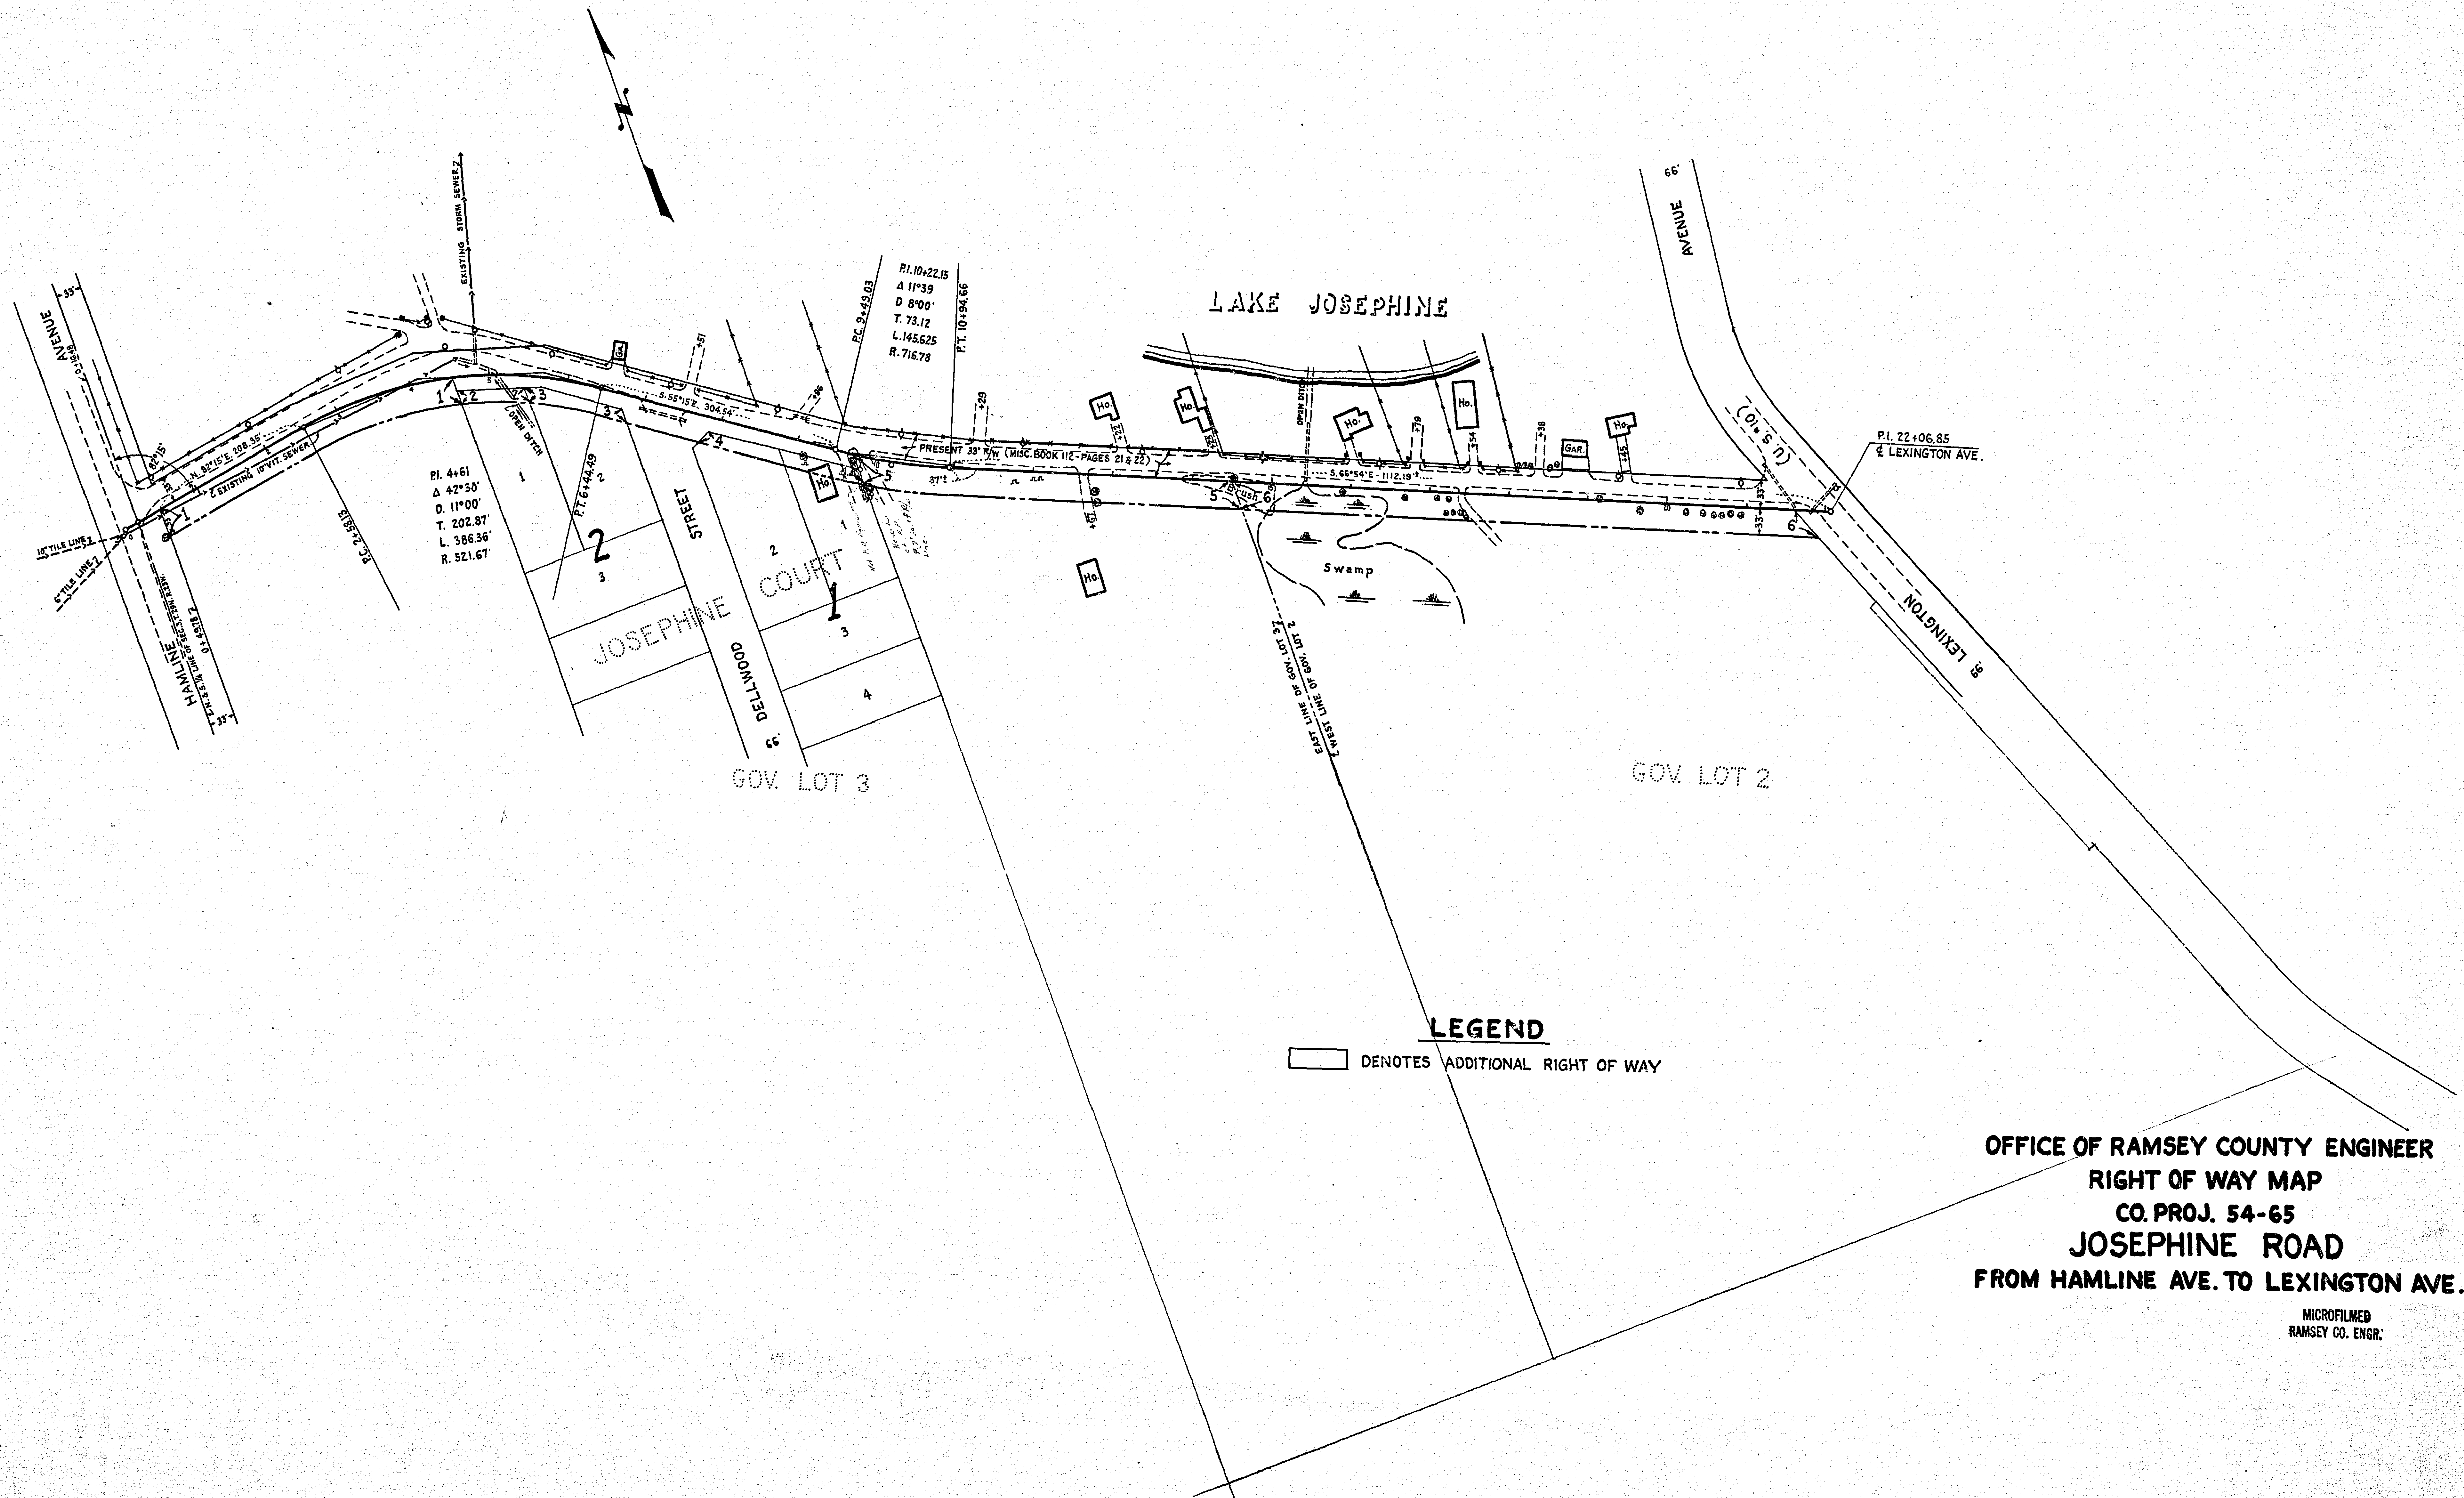

OFFICE OF RAMSEY COUNTY ENGINEER
 RIGHT OF WAY MAP
 CO. PROJ. 54-65
 JOSEPHINE ROAD
 FROM HAMLINE AVE. TO LEXINGTON AVE.
 MICROFILMED
 RAMSEY CO. ENGR.