


Fed. Proj. No.

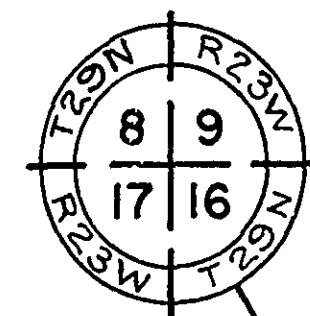

PARCEL # 1

ANNE Z. JAGLOWSKI
VILLAGE OF ROSEVILLE
A- 60, 61, 62 & 63

PARCEL # 2

HAROLD O. PETERSON
MARGARET FERRIS PETERSON
VILLAGE OF ROSEVILLE
A- 57 & 58

MIDWAY ACRES

STA. 0+00

CLEVELAND AVE.

LEGEND

- ADDITIONAL RIGHT-OF-WAY TO BE ACQUIRED
- TEMPORARY SLOPE EASEMENT

PARCEL # 7

MARIE HARTMANN AKA MARIE MERTES
WALTER I. HARTMANN
A- 38 & 39

PARCEL # 8

IVARS KAULS
GLORIA H. KAULS
TWIN CITY FEDERAL SAVINGS
AND LOAN ASSOCIATION
A- 36 & 37

PARCEL # 9

PAUL J. DRAKE
JEAN E. DRAKE
DROVERSSTATE BANK IN
A- 34 & 35 SOUTH ST. PAUL

PARCEL # 10
NEGOTIATED


PARCEL # 11
NEGOTIATED

PARCEL # 12
NEGOTIATED

PARCEL # 13


GORDON W. BRANDT
GERALDINE G. BRANDT
EDWARD MYRMAN
A- 25 & 26


OFFICE OF
RAMSEY COUNTY ENGINEER
DEANE R. ANKLAN
COUNTY ENGINEER

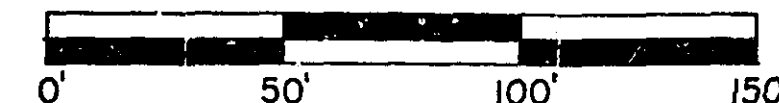


RIGHT OF WAY MAP
COUNTY ROAD "B"
FROM: CLEVELAND AVE. TO SNELLING AVE.
PROJECT NO. S.A.P. NO. 62-625-04
SHEET 1 OF 4
REVISED 9/4/70

MICROFILMED
RAMSEY CO. ENGR.

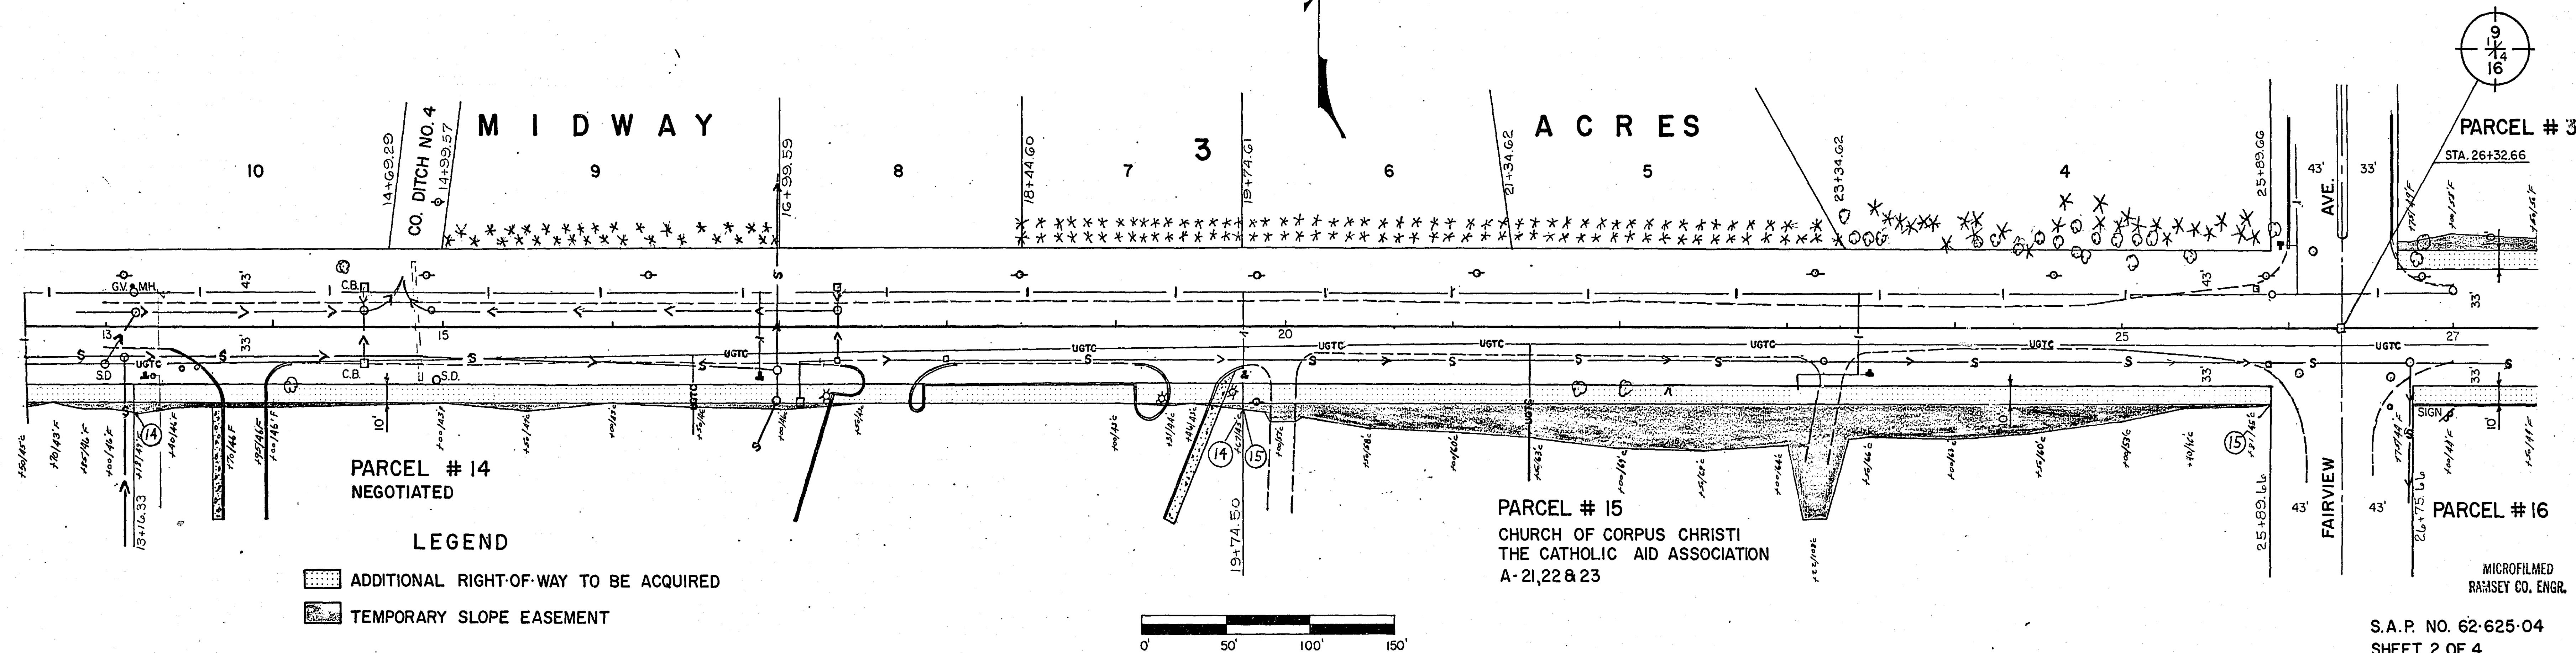

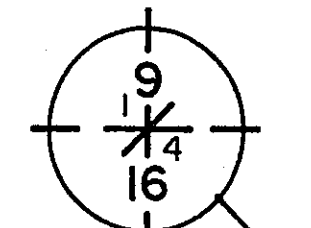




STA. 26+32.66

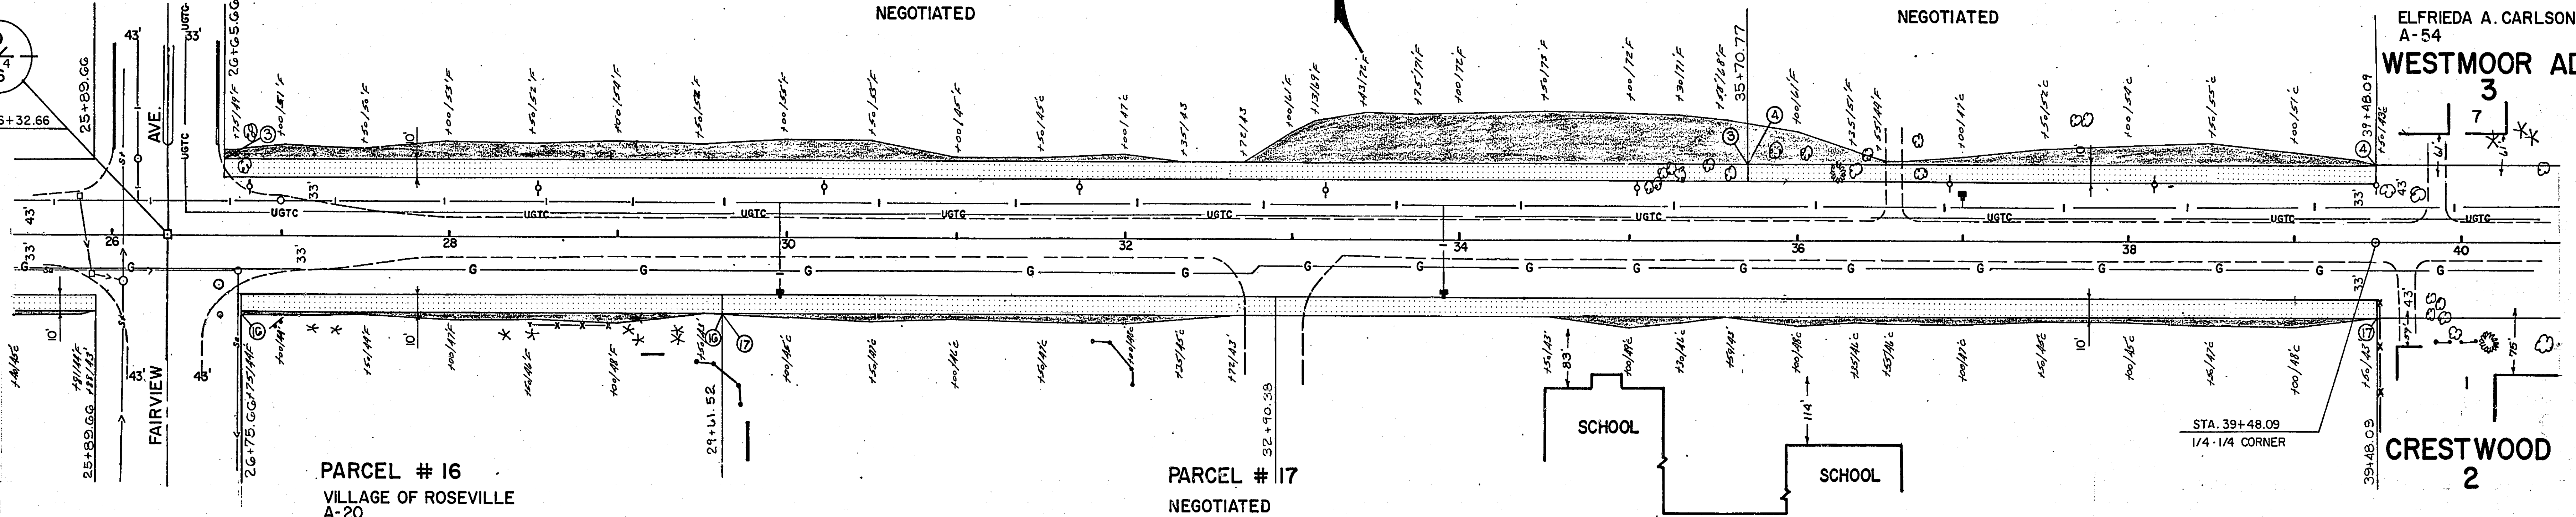

LEGEND

- ADDITIONAL RIGHT-OF-WAY TO BE ACQUIRED
- TEMPORARY SLOPE EASEMENT

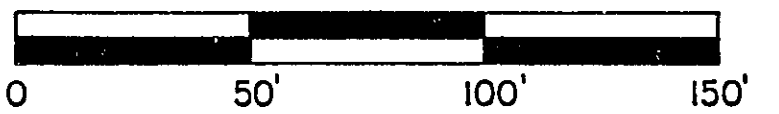

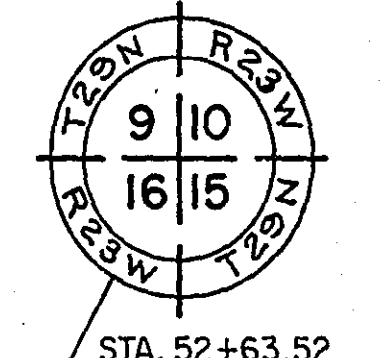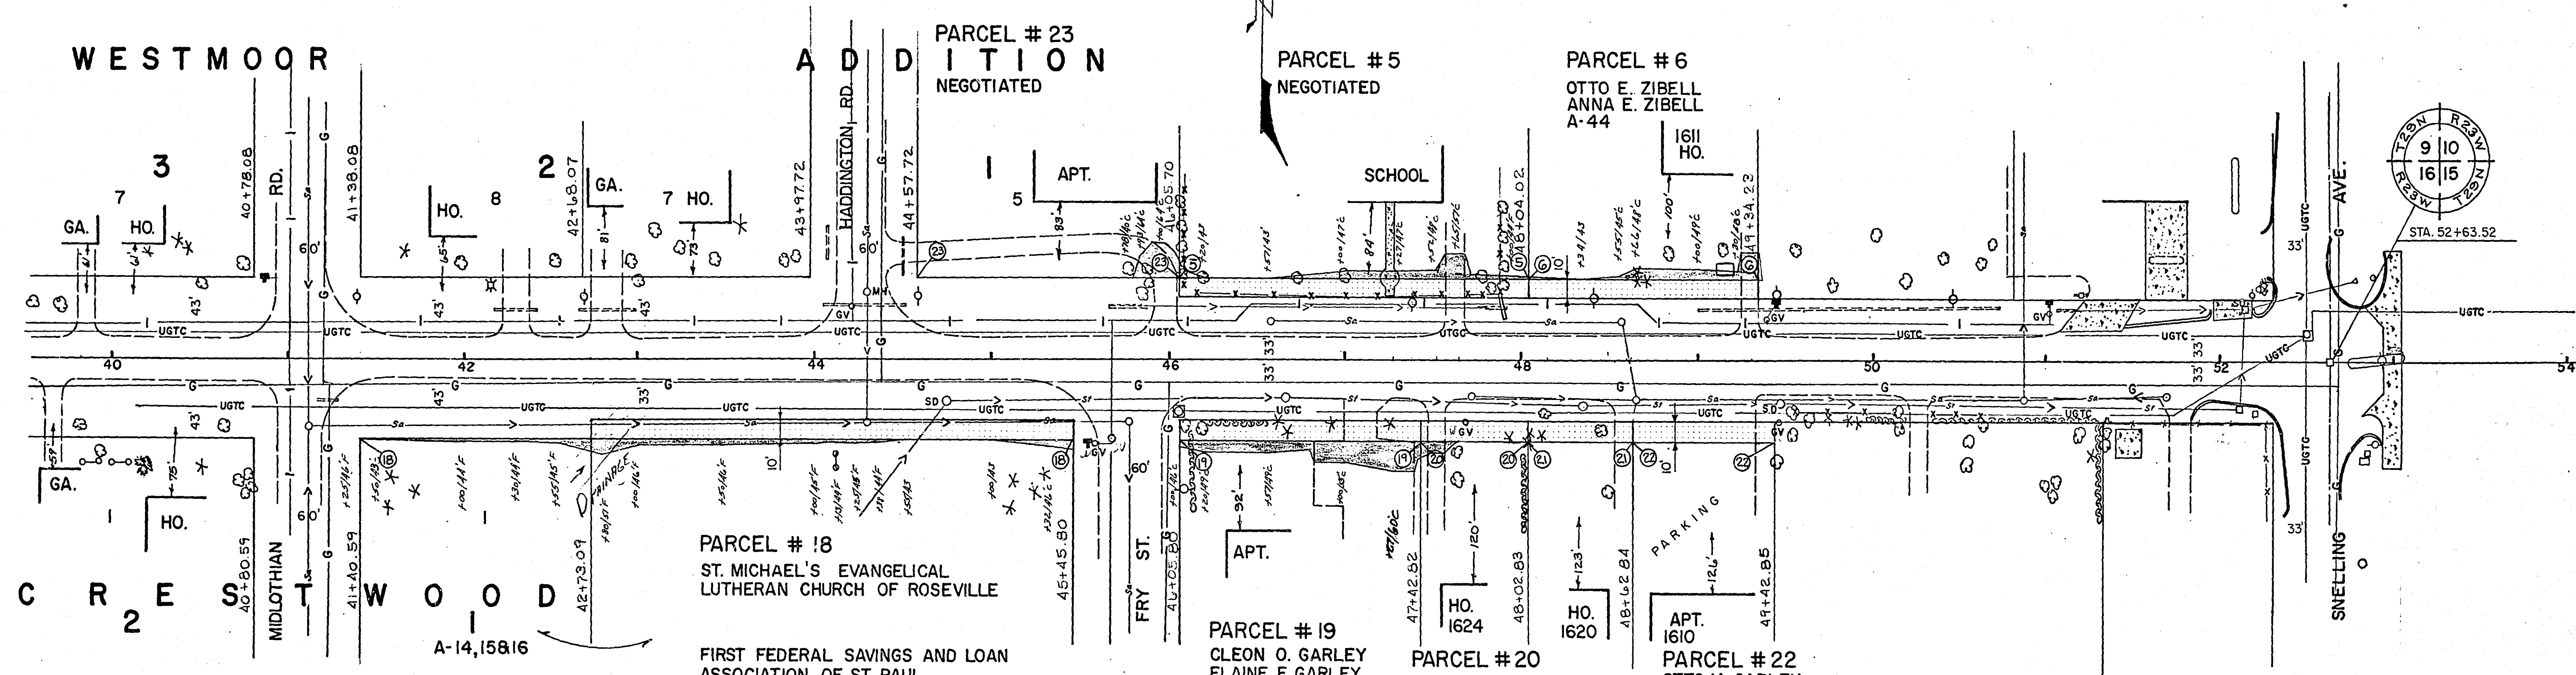

LEGEND

- ADDITIONAL RIGHT-OF-WAY TO BE ACQUIRED
- TEMPORARY SLOPE EASEMENT



MICROFILMED
RAMSEY CO. ENGR.