

NEG. 201
Oscar Gottfried & Roma A. Gottfried

NEG. 202
County of Ramsey

NEG. 203
Luke J. Tieso & Virginia F. Tieso

NEG. 204 & 205
Jack H. Adamson & Marilyn Adamson

NEG. 206
George R. Sauers Co.

NEG. 207
Stephen J. Krannak & Erna B. Krannak


NEG. 208
Jack Margolis & Ruth Margolis
Irving Margolis & Clara Margolis

NEG. 251
Kenneth H. Keegan & Eleanor Keegan

NEG. 252
Manfred A. Anderson & Esther Anderson

NEG. 253
John L. Neilsen, Olaf R. Neilsen & Norman W. Neilsen

NEG. 254
Emma A. Becker

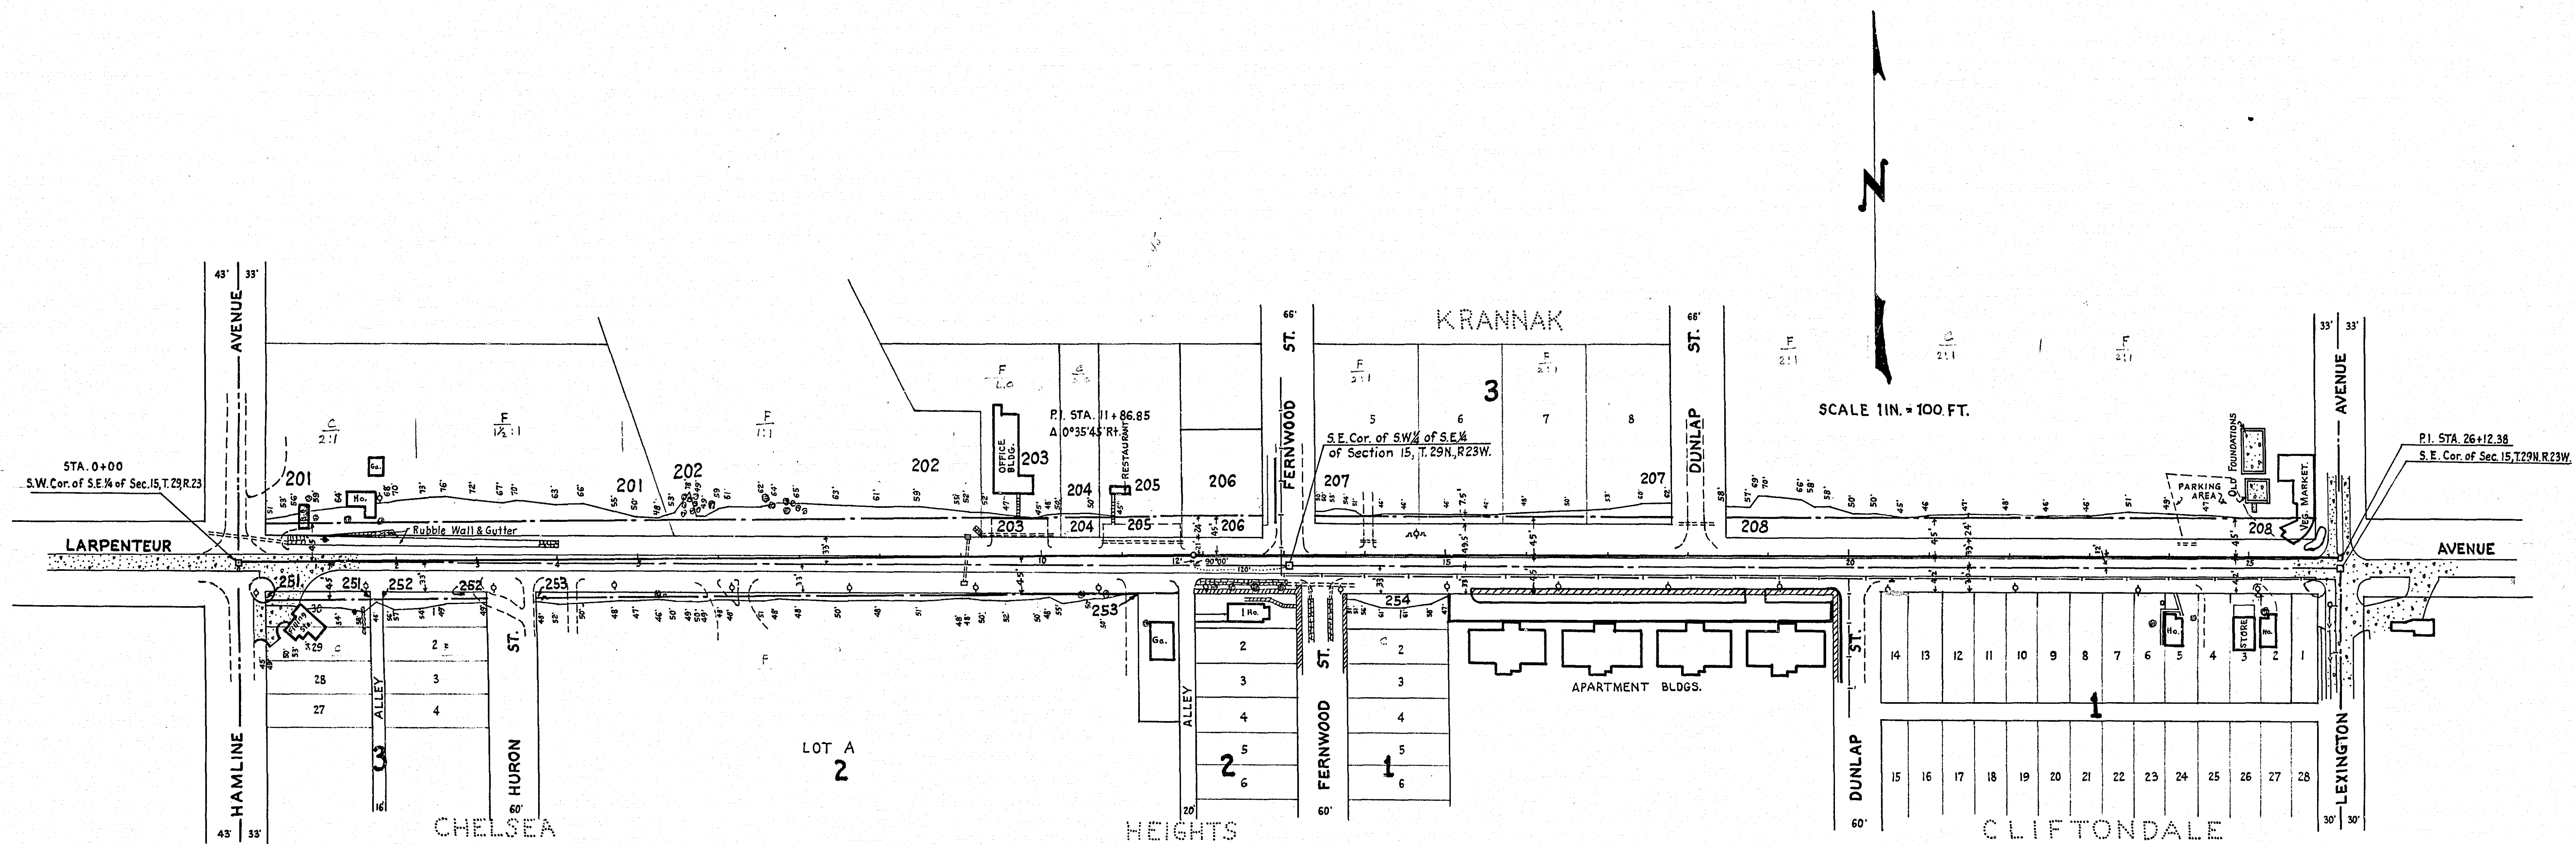

LEGEND

- DENOTES ADDITIONAL RIGHT OF WAY
- " SLOPE EASEMENT

OFFICE OF RAMSEY COUNTY ENGINEER
RIGHT OF WAY MAP
CO. PROJ. 54-50A
LARPENTEUR AVE.
FROM HAMLINE AVE. TO LEXINGTON AVE.

Dist. Court File # 288 657

MICROFILMED
RAMSEY CO. ENGR.

ACC-PC 100009 - EUMVA 0021139A
EUMVA 0021139A
EUMVA 0021139A

NEG. 201
Oscar Gottfried & Roma A. Gottfried

NEG. 202
County of Ramsey

NEG. 203
Luke J. Tieso & Virginia F. Tieso

NEG. 204 & 205
Jack H. Adamson & Marilyn Adamson

NEG. 206
George R. Sauers Co.

NEG. 207
Stephen J. Krannak & Erna B. Krannak


NEG. 208
Jack Margolis & Ruth Margolis
Irving Margolis & Clara Margolis

NEG. 251
Kenneth H. Keegan & Eleanor Keegan

NEG. 252
Manfred A. Anderson & Esther Anderson

NEG. 253
John L. Neilsen, Olaf R. Neilsen & Norman W. Neilsen

NEG. 254
Emma A. Becker

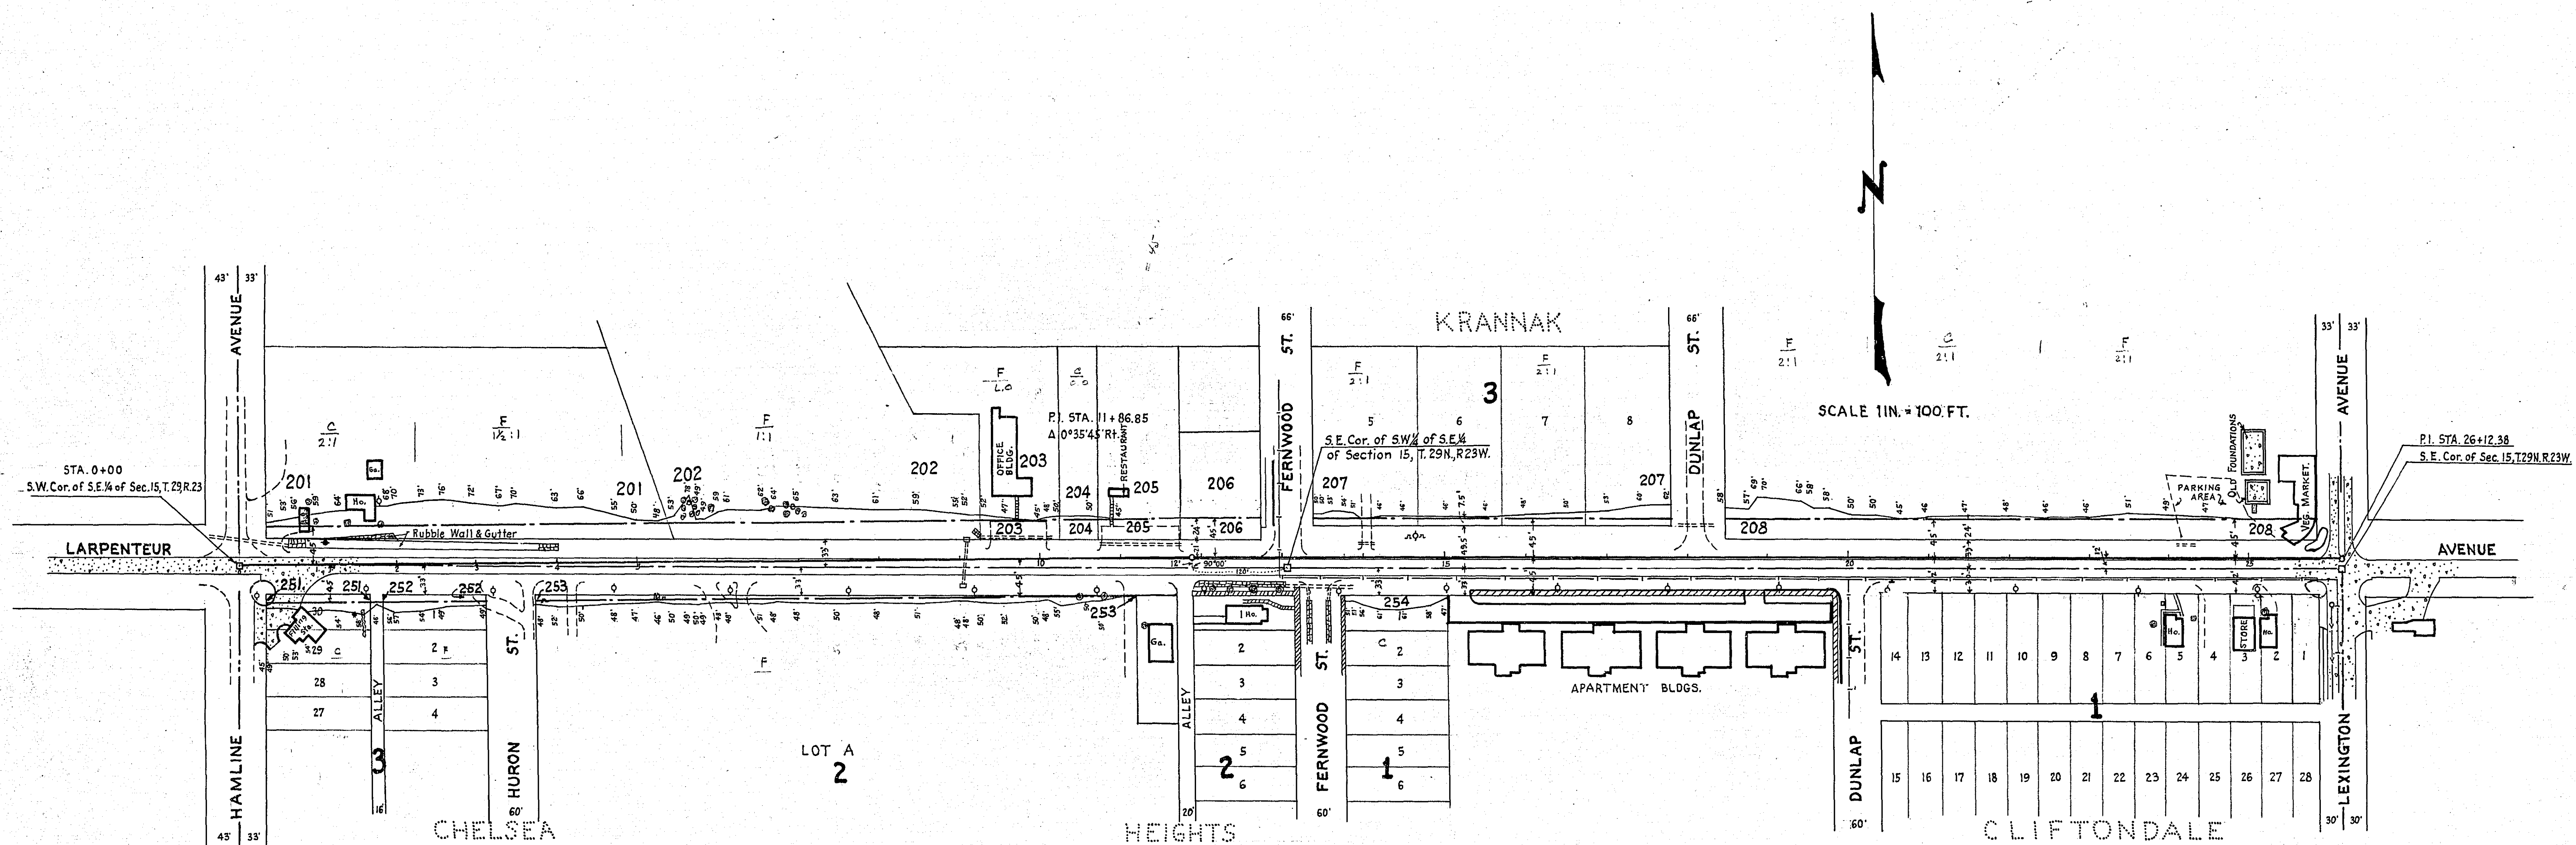

LEGEND

- DENOTES ADDITIONAL RIGHT OF WAY
- SLOPE EASEMENT

OFFICE OF RAMSEY COUNTY ENGINEER
RIGHT OF WAY MAP
CO. PROJ. 54-50A
LARPENTEUR AVE.
FROM HAMLINE AVE. TO LEXINGTON AVE.

Dist. Court File # 288 657

FROM HAMLINE AVENUE TO LEXINGTON AVENUE
LARPENTEUR AVENUE - PROJECT 24-20A
RIGHT OF WAY MAP