


NEG. 110 George S. Boettcher
 NEG. 109 Roselawn Cemetery
 NEG. 108 Karl R. Busse & Grace M. Busse
 NEG. 107 Walter A. Linder & Mary L. Linder
 NEG. 106 Albert Linder & Barbara Linder
 NEG. 105 Henry R. Linder & Mary E. Linder
 NEG. 104 Loretta M. Koalska
 NEG. 103 Ernest F. Koalska
 NEG. 102 Nina Burn
 NEG. 101 Nina E. Burn
 NEG. 100 Harvey G. Peterson & Anna A. Peterson

NEG. 150 Melvin R. Bronson & Richard W. Bronson
 NEG. 151 Edward Jordan & Esther Jordan
 NEG. 152 Joseph Schwartz & Anna Schwartz
 NEG. 153 Edward S. Munson & Lois Lydia Munson
 NEG. 154 Merlin R. Hubenette & Mary E. Hubenette

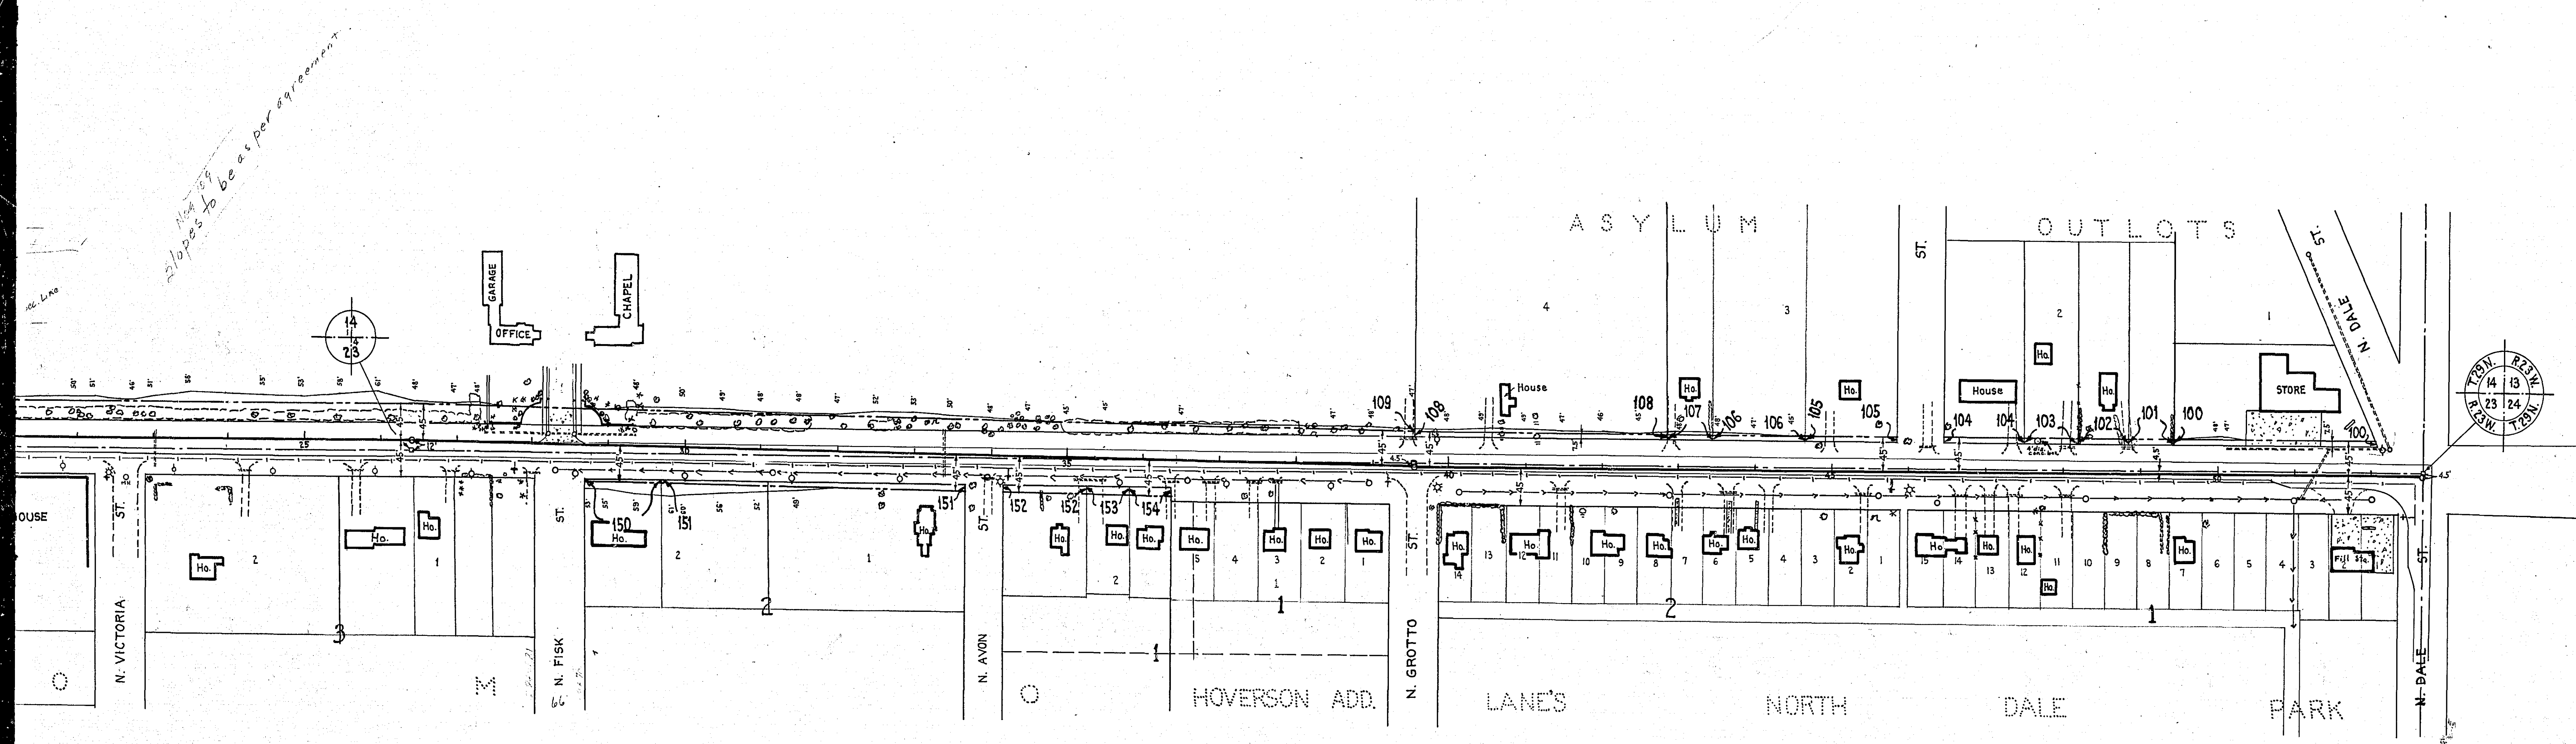

LEGEND
 [Symbol] DENOTES ADDITIONAL RIGHT OF WAY
 [Symbol] " SLOPE EASEMENT

OFFICE OF
 RAMSEY COUNTY ENGINEER
 HARRY S. BRONSON
 RIGHT OF WAY MAP
 LARPEITEUR AVENUE
 FROM LEXINGTON AVE. TO DALE ST.
 COUNTY PROJECT 53-50A

Dist. Court File 283 858

FROM LEXINGTON AVENUE
 LARPEITEUR AVENUE
 RIGHT OF WAY MAP
 TO DALE STREET
 PROJECT 53-50A

SCALE 1 IN. = 100 FT.

24X F-1/2

NEG. 117
Lexington Investment Corporation

NEG. 116
John Ziiffel

NEG. 115
Nicholas Lebens & Anna P. Lebens

NEG. 114
Robert D. Atkins & Phyllis J. Atkins

NEG. 113
Edna S. Marzolf

NEG. 112
Paul Neid & Alvina M. Neid

NEG. 111
Board of Church Extension, Presbytery of St. Paul.

NEG. 110
George S. Boettcher

NEG. 109
Roselawn Cemetery

NEG. 108
Karl R. Busse & Grace M. Busse

NEG. 107
Walter A. Linder & Mary L. Linder

NEG. 106
Albert Linder & Barbara Linder


Henry

NEG. 150
Melvin R. Bronson & Richard W. Bronson

NEG. 151
Edward Jordan & Esther Jordan

NEG. 152
Joseph Schwartz & Anna Schwartz

NEG. 153
Edward S. Munson & Lois Lydia Munson

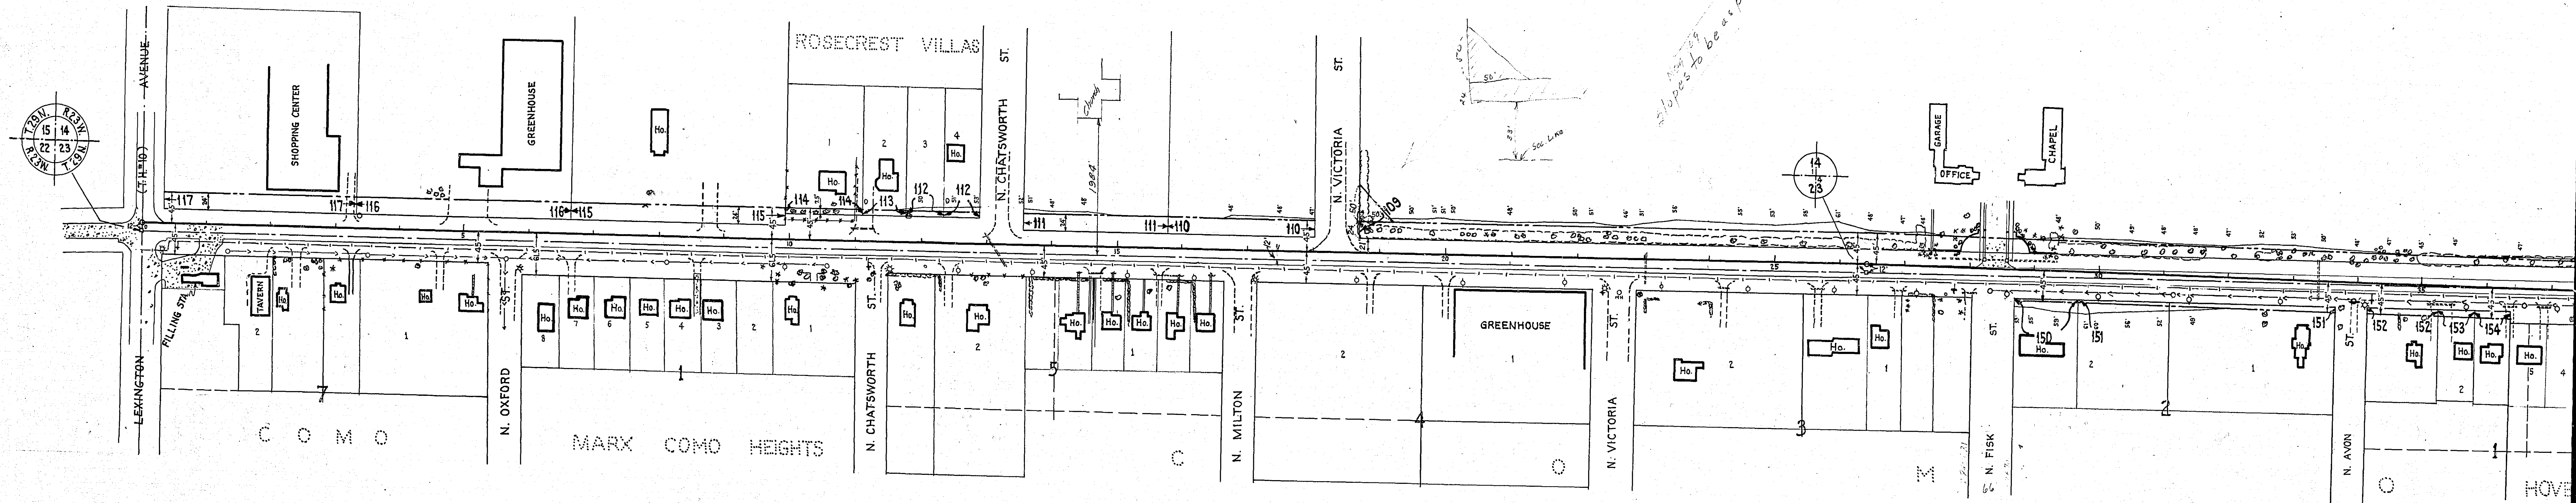

24 X F 2 / 2

NEG. 117
Lexington Investment Corporation

NEG. 116
John Ziiffel

NEG. 115
Nicholas Lebens & Anna P. Lebens

NEG. 114
Robert D. Atkins & Phyllis J. Atkins

NEG. 113
Edna S. Marzolf

NEG. 112
Paul Neid & Alvina M. Neid

NEG. 111
Board of Church Extension, Presbytery of St. Paul.

NEG. 110
George S. Boettcher

NEG. 109
Roselawn Cemetery

NEG. 108
Karl R. Busse & Grace M. Busse

NEG. 107
Walter A. Linder & Mary L. Linder

NEG. 106
Albert Linder & Barbara Linder

NEG. 105
Henry R. Linder & Mary E. Linder


NEG. 150
Melvin R. Bronson & Richard W. Bronson

NEG. 151
Edward Jordan & Esther Jordan

NEG. 152
Joseph Schwartz & Anna Schwartz

NEG. 153
Edward S. Munson & Lois Lydia Munson

NEG. 154
Merlin R. Hubenette & N.

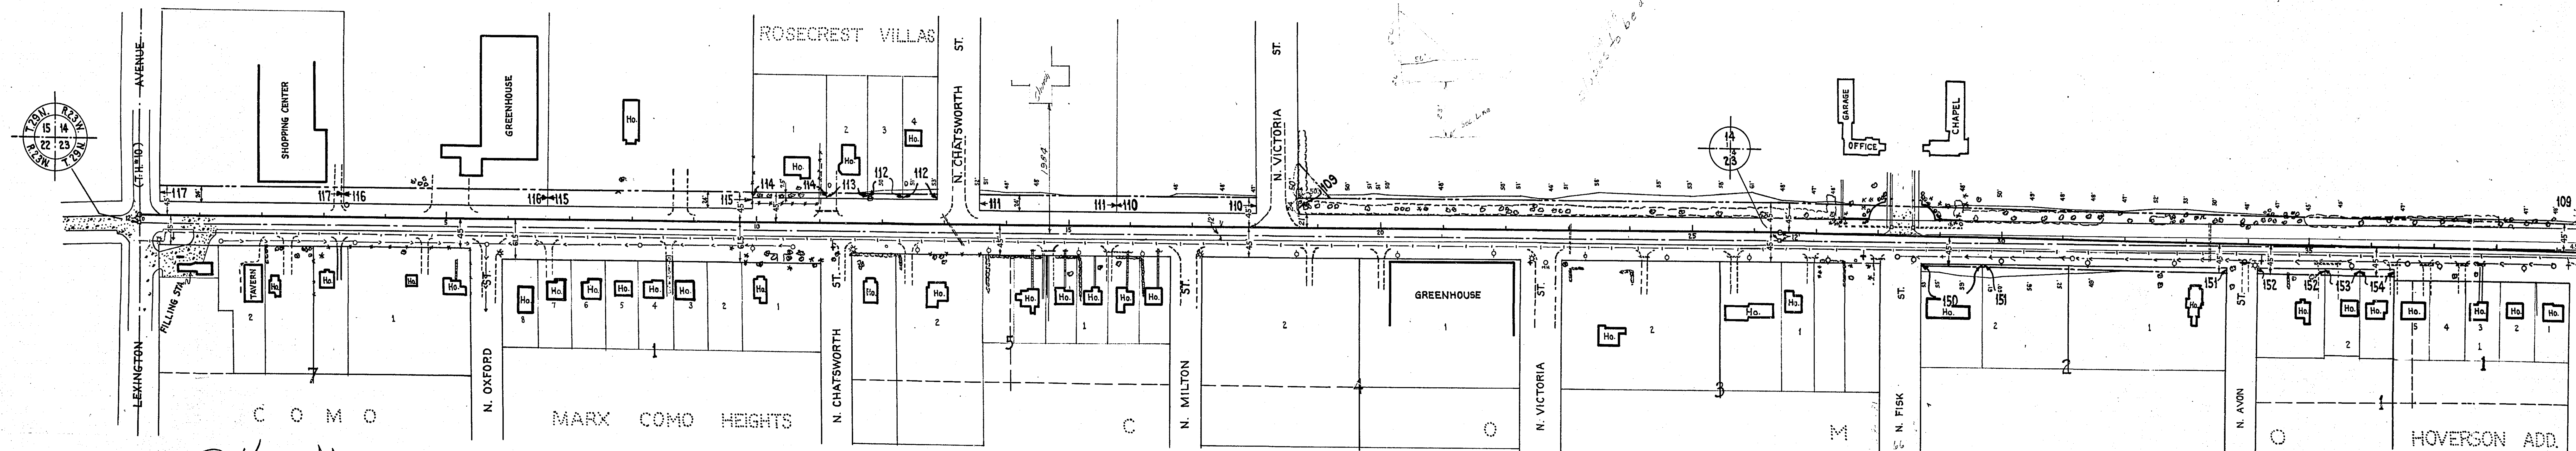

R/W MAP
LARPEUR AVE
Lexington to DALE


MICROFILMED
RAMSEY CO. ENGR.

FROM LEXINGTON AVENUE
 LARPEUR AVENUE
 RIGHT OF WAY MAP
 TO DALE STREET
 PROJECT 53-50A

SCALE 1 IN. = 100 FT.

OFFICE OF
 RAMSEY COUNTY ENGINEER
 HARRY S. BRONSON
 RIGHT OF WAY MAP
 LARPEUR AVENUE
 FROM LEXINGTON AVE. TO DALE ST.
 COUNTY PROJECT 53-50A
 Dist. Court File 283 858

LEGEND
 [Symbol] DENOTES ADDITIONAL RIGHT OF WAY
 [Symbol] SLOPE EASEMENT

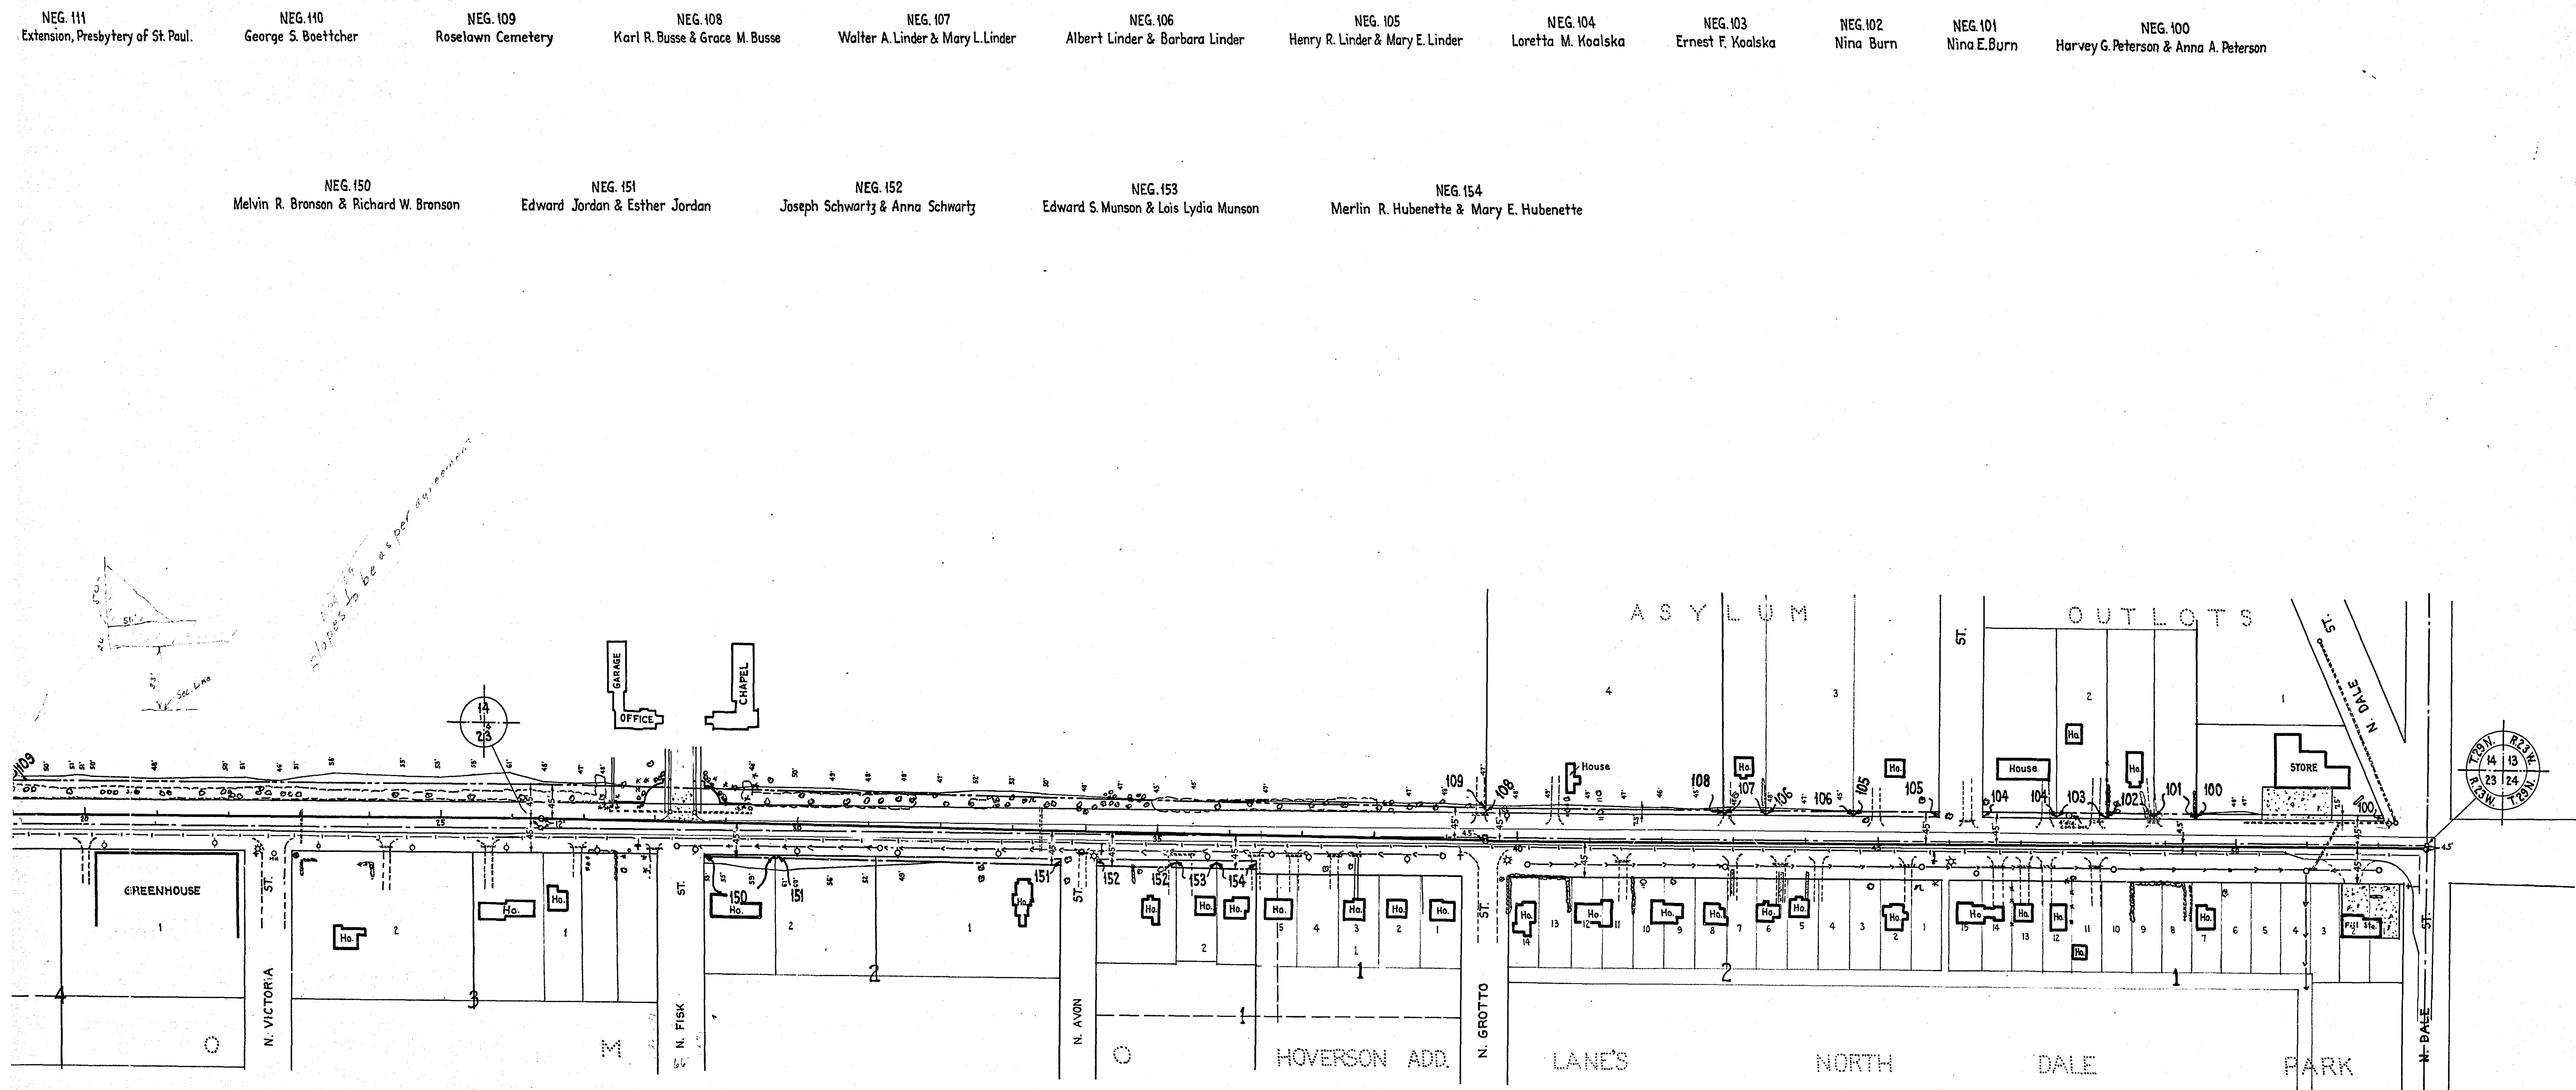

- | | | | | | | | | | | | |
|--|---|---|--|---|--|--|--------------------------------|-------------------------------|-----------------------|--------------------------|---|
| NEG. 111
Extension, Presbytery of St. Paul. | NEG. 110
George S. Boettcher | NEG. 109
Roselawn Cemetery | NEG. 108
Karl R. Busse & Grace M. Busse | NEG. 107
Walter A. Linder & Mary L. Linder | NEG. 106
Albert Linder & Barbara Linder | NEG. 105
Henry R. Linder & Mary E. Linder | NEG. 104
Loretta M. Koolska | NEG. 103
Ernest F. Koolska | NEG. 102
Nina Burn | NEG. 101
Nina E. Burn | NEG. 100
Harvey G. Peterson & Anna A. Peterson |
| NEG. 150
Melvin R. Bronson & Richard W. Bronson | NEG. 151
Edward Jordan & Esther Jordan | NEG. 152
Joseph Schwartz & Anna Schwartz | NEG. 153
Edward S. Munson & Lois Lydia Munson | NEG. 154
Merlin R. Hubenette & Mary E. Hubenette | | | | | | | |