


- NEG. 1 North End Construction Company
- 2 Paul A. & Elizabeth Mandehr
- 3 Wilfred P. J. & Veronica A. Rafferty
- 4 James W. & Mildred A. Ryan, John W. & Patricia D. Beck
- 5 Bruce E. & Bessie I. Nowlen, Louis T. & Joyce M. Colonna
- 6 Charles W. & Hyacinth Anderson
- 7 Jacob & Mae Zuercher
- 8 Carl E. & Ella Hillstrom
- 9 Eugene H. & Lyma E. LaClair

LEGEND

- LAND CONDEMNED
- SLOPE EASEMENT

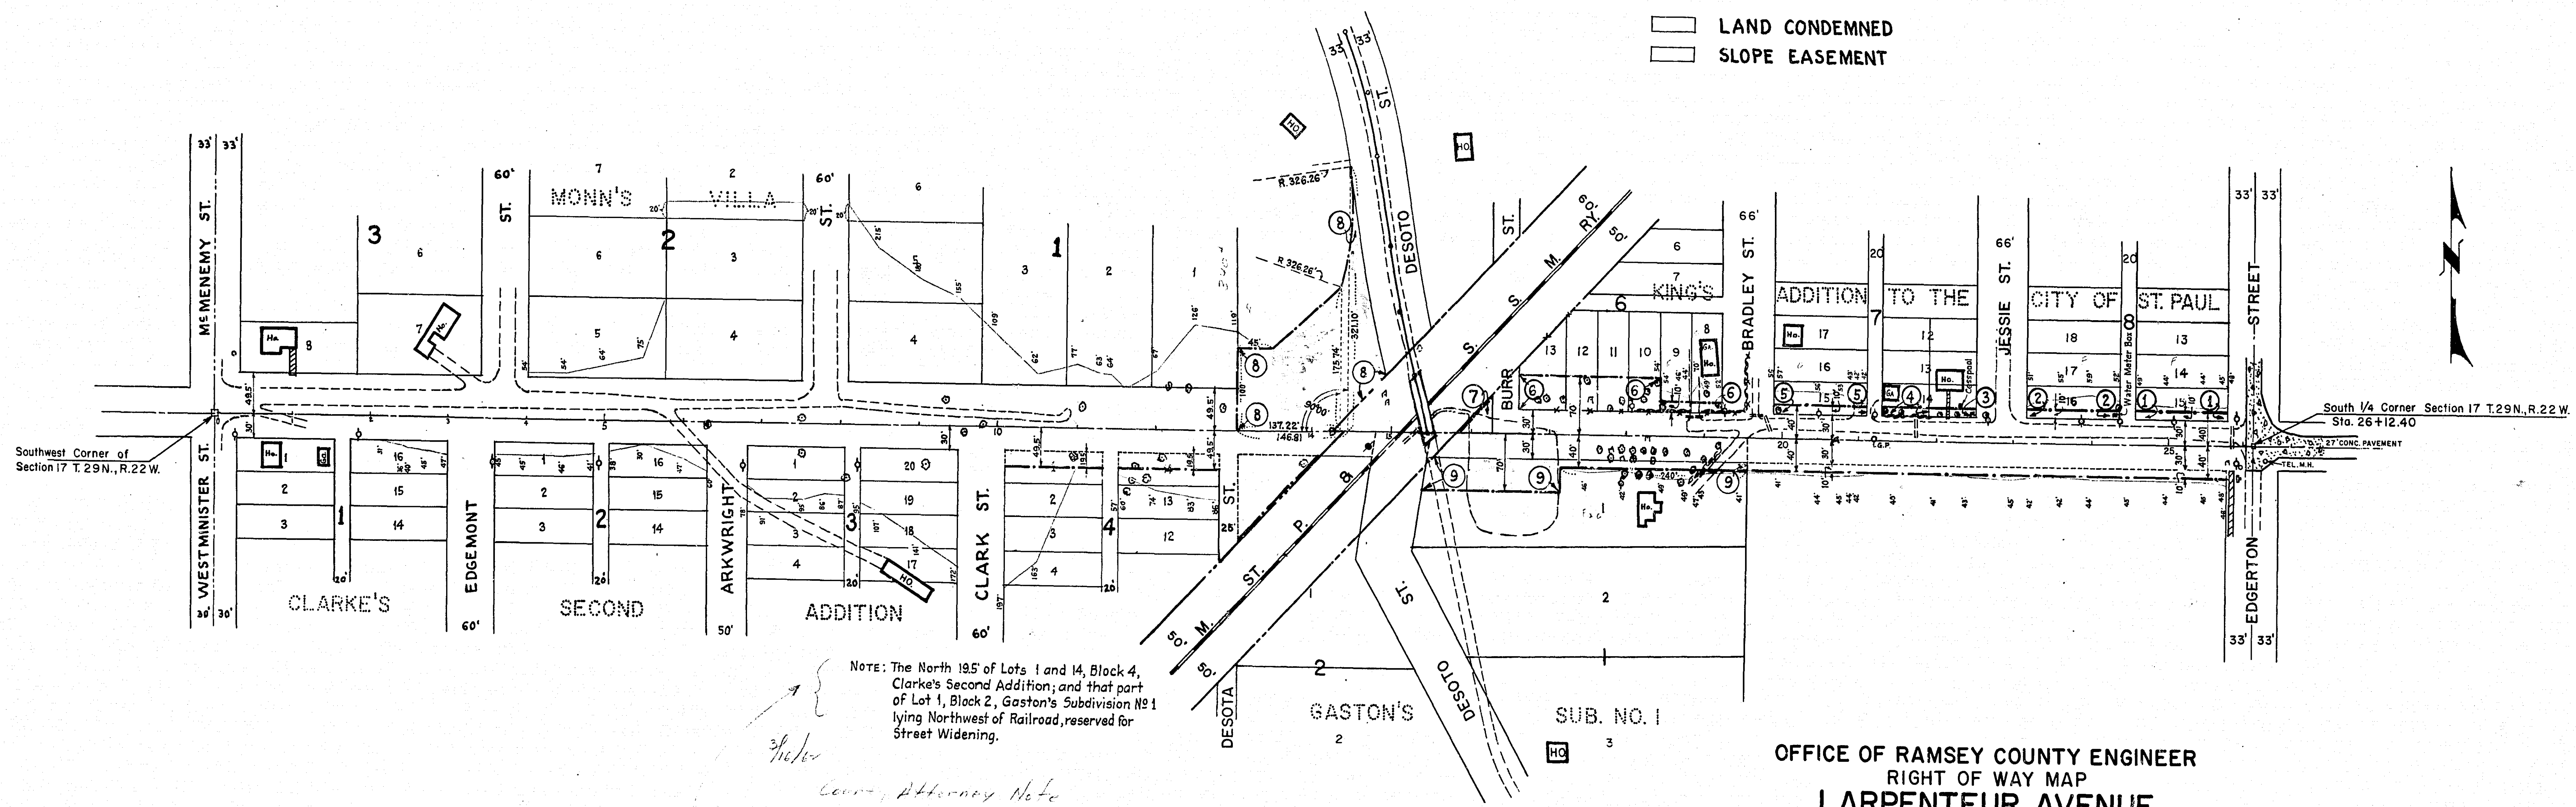

NOTE: The North 19.5' of Lots 1 and 14, Block 4, Clarke's Second Addition; and that part of Lot 1, Block 2, Gaston's Subdivision No. 1 lying Northwest of Railroad, reserved for Street Widening.

3/16/56
Court Attorney Note
Please apply to Commissioner of taxation for this property -
Tax forfeited application under
Sec 282.01 - Sub 1 -

1/2 showed me a letter by Editor Dehn and advised me to see J.M.G. J.M.G. is taking action w/56.

OFFICE OF RAMSEY COUNTY ENGINEER
 RIGHT OF WAY MAP
LARPENTEUR AVENUE
 FROM MCMENEMY STREET TO EDGERTON STREET
 RAMSEY COUNTY PROJECT NO. 56-50B
 SCALE: 1"=100'
 APRIL 1956

MICROFILMED
 RAMSEY CO. ENGR.

Dist. Court File # 295 151