

PARCEL NO. 1
MEISTER LAND DEVELOPMENT COMPANY

PARCEL NO. 3
ALPHONSE A. MEISTER
IDA C. MEISTER


PARCEL NO. 5
WILLIAM RITCHIE
VIOLA A. RITCHIE

PARCEL NO. 4
FRANK P. ALLEN
DOROTHY L. ALLEN

PARCEL NO. 6
RICHARD J. KAMMERMEYER
ERIKA F. KAMMERMEYER

PARCEL NO. 2
MEISTER LAND DEVELOPMENT COMPANY

NORTHERN ENTERPRISES INC.

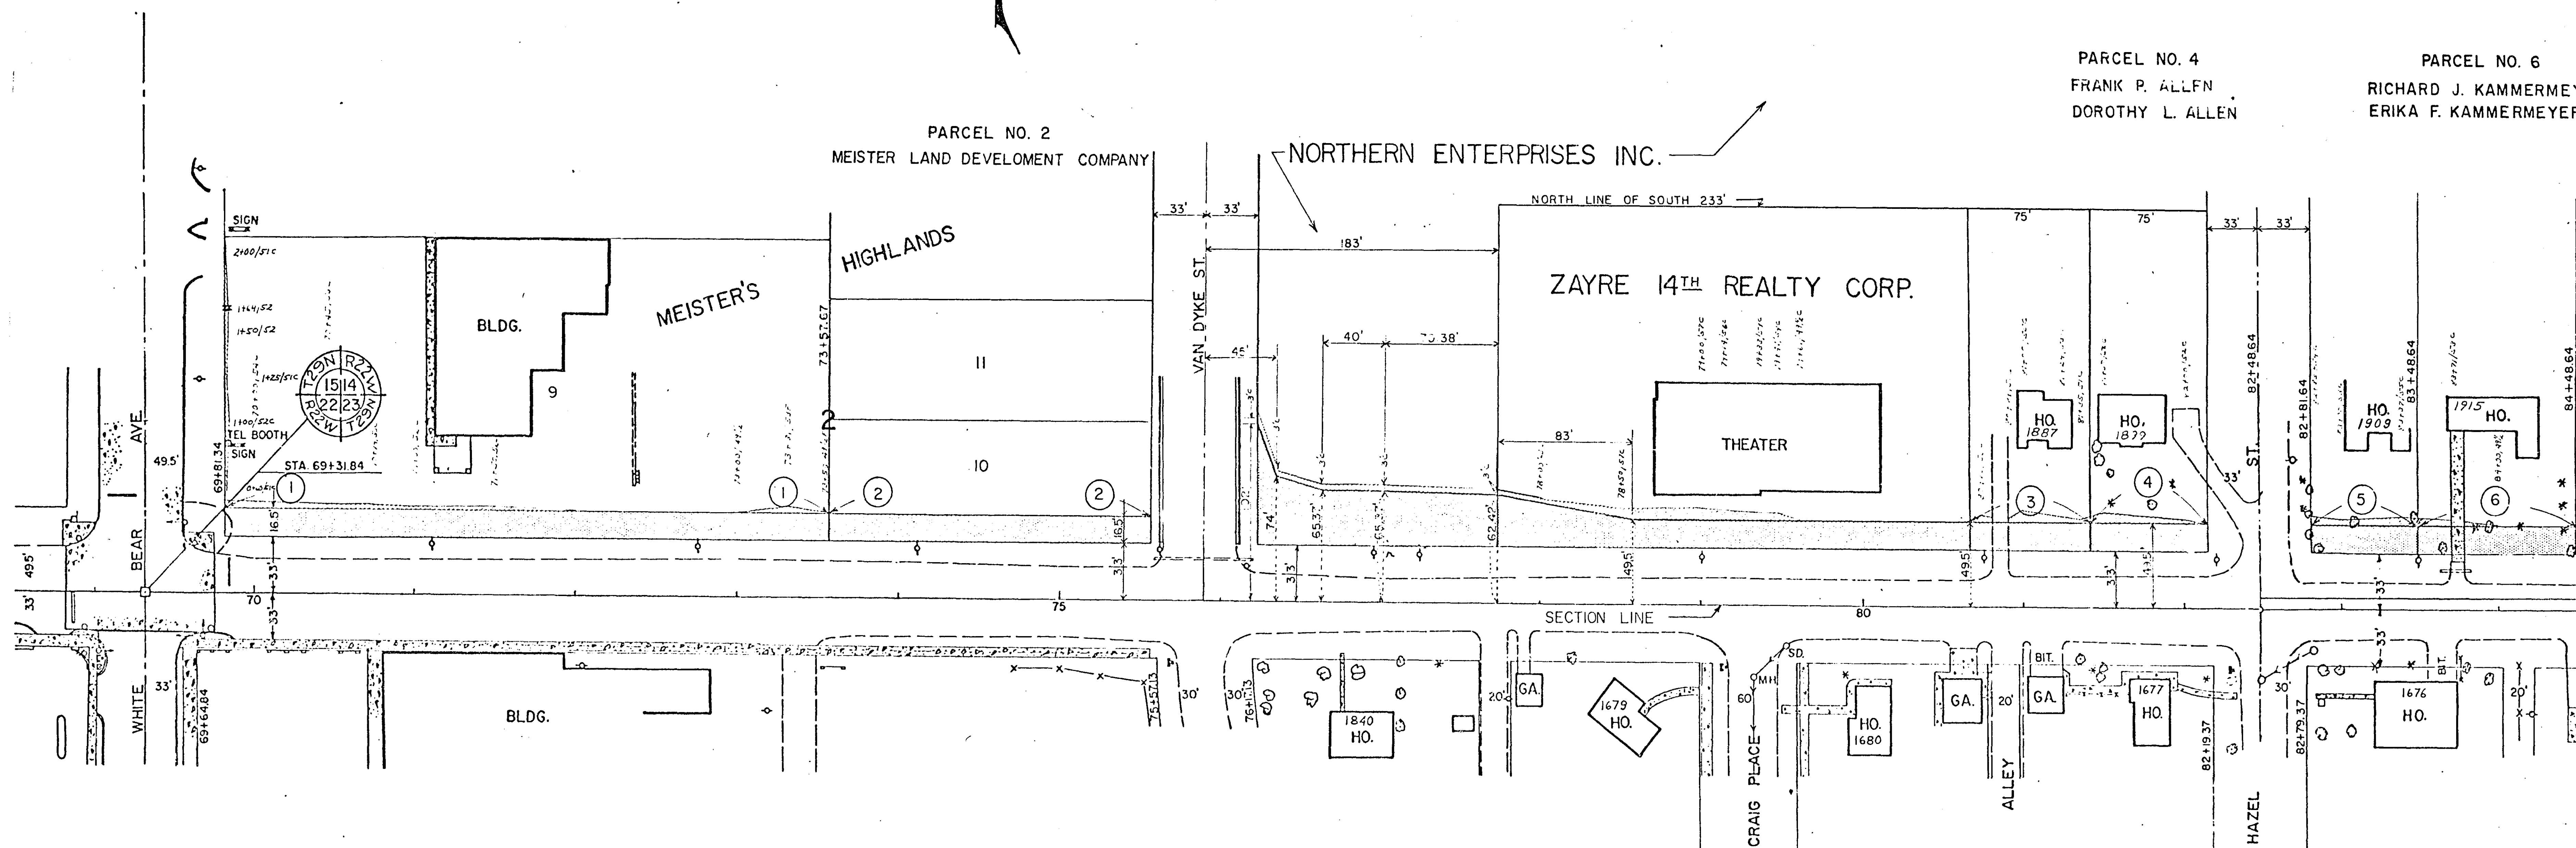

RECOMMENDED FOR APPROVAL *C.E. Wickelmaier* DATE *11-3-69*
APPROVED *William M. Jay* DATE *11/5/69*
STATE AID ENGINEER
RECOMMENDED FOR APPROVAL *Dean R. Ankla* DATE *10-29-69*
COUNTY ENGINEER
APPROVED *g. [Signature]* DATE *11-3-69*
DISTRICT STATE AID ENGINEER

OFFICE OF
RAMSEY COUNTY ENGINEER
DEANE R. ANKLAN
COUNTY ENGINEER
RIGHT OF WAY MAP
LARPEN TEUR AVENUE
FROM WHITE BEAR AVE. TO BEEBE RD.
PROJECT NO. 62-630-16


LEGEND ON SHEET 3

0 50 100 150 200'

MICROFILMED
RAMSEY CO. ENGR.

DECEMBER 1968 SHEET 1 of 3

TYPICAL SECTIONS

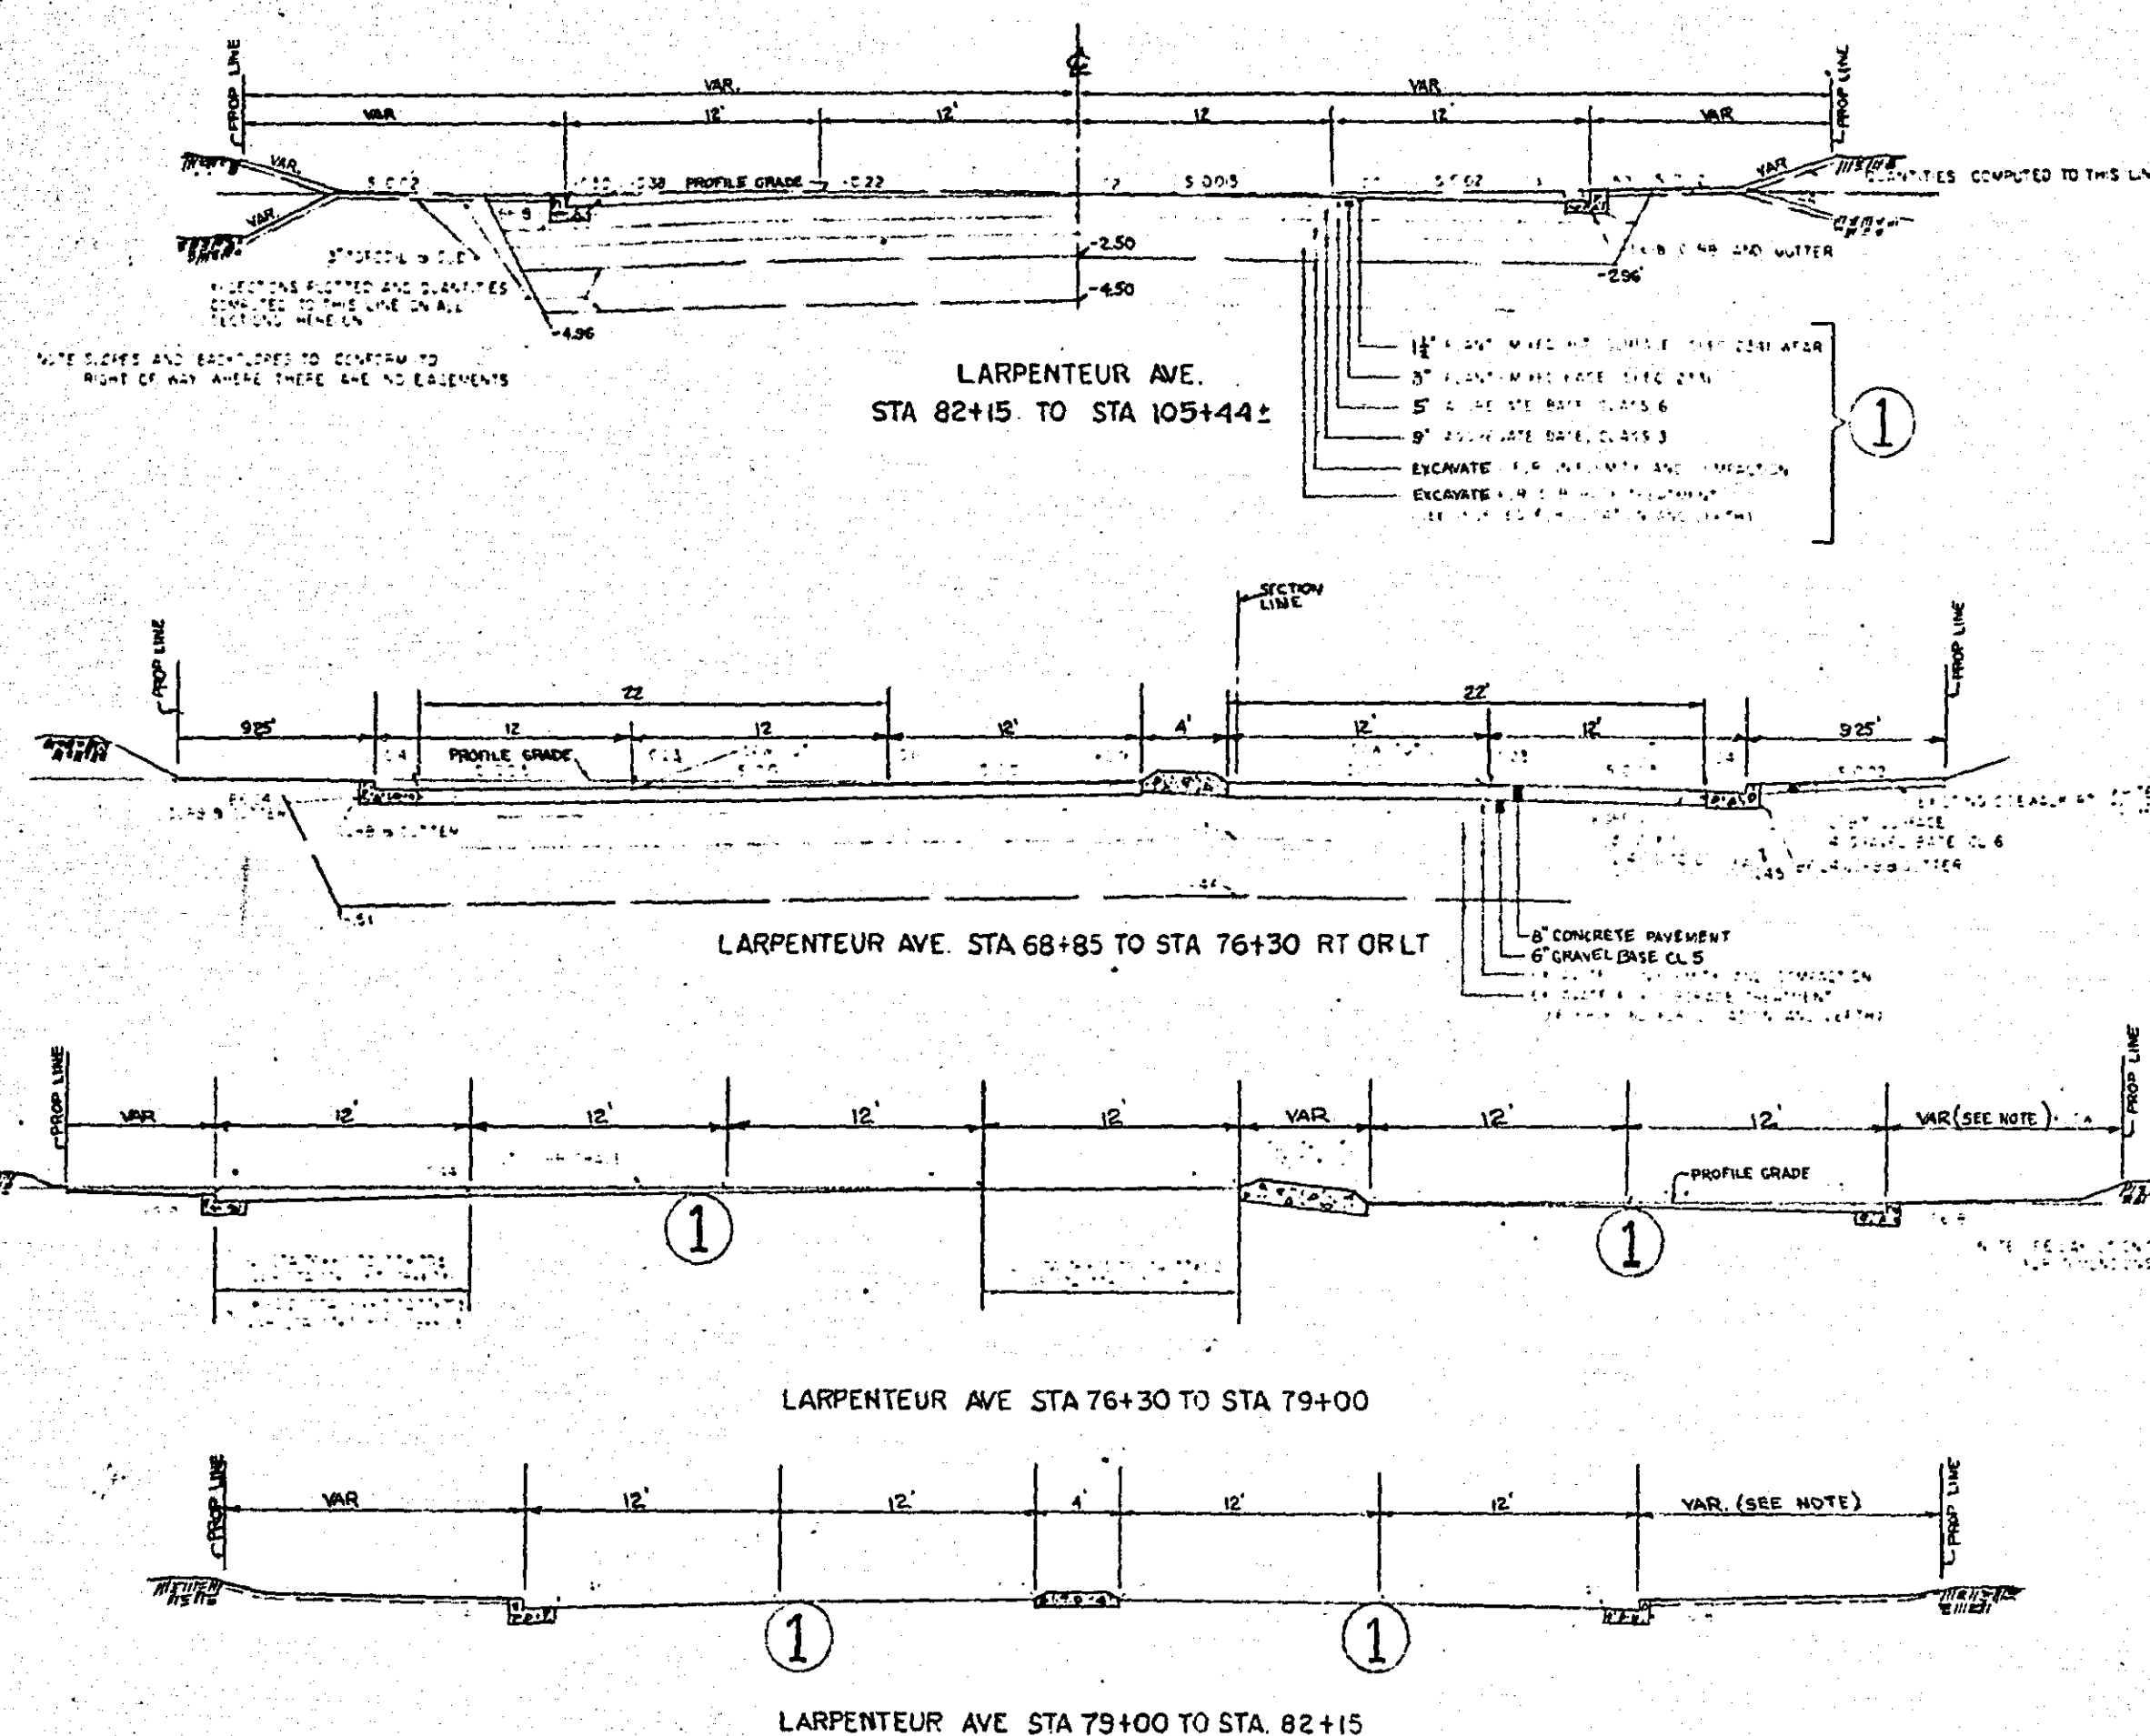


LEGEND


- RIGHT-OF-WAY TO BE ACQUIRED
- TEMPORARY SLOPE EASEMENT- (TO EXPIRE UPON COMPLETION OF CONSTRUCTION PROJECT)

NOTE: THE COUNTY HIGHWAY ENGINEER SHALL HAVE THE RIGHT TO RECONSTRUCT EXISTING ACCESS DRIVEWAYS UPON PRIVATE PROPERTY, SO FAR AS MAY BE NECESSARY IN HIS JUDGMENT, TO MATCH THE NEWLY CONSTRUCTED BOULEVARD GRADE. - SAID RIGHT TO EXPIRE UPON COMPLETION OF LARPEUR AVENUE CONSTRUCTION.

NOTE: All property line stationing are measured along section line.

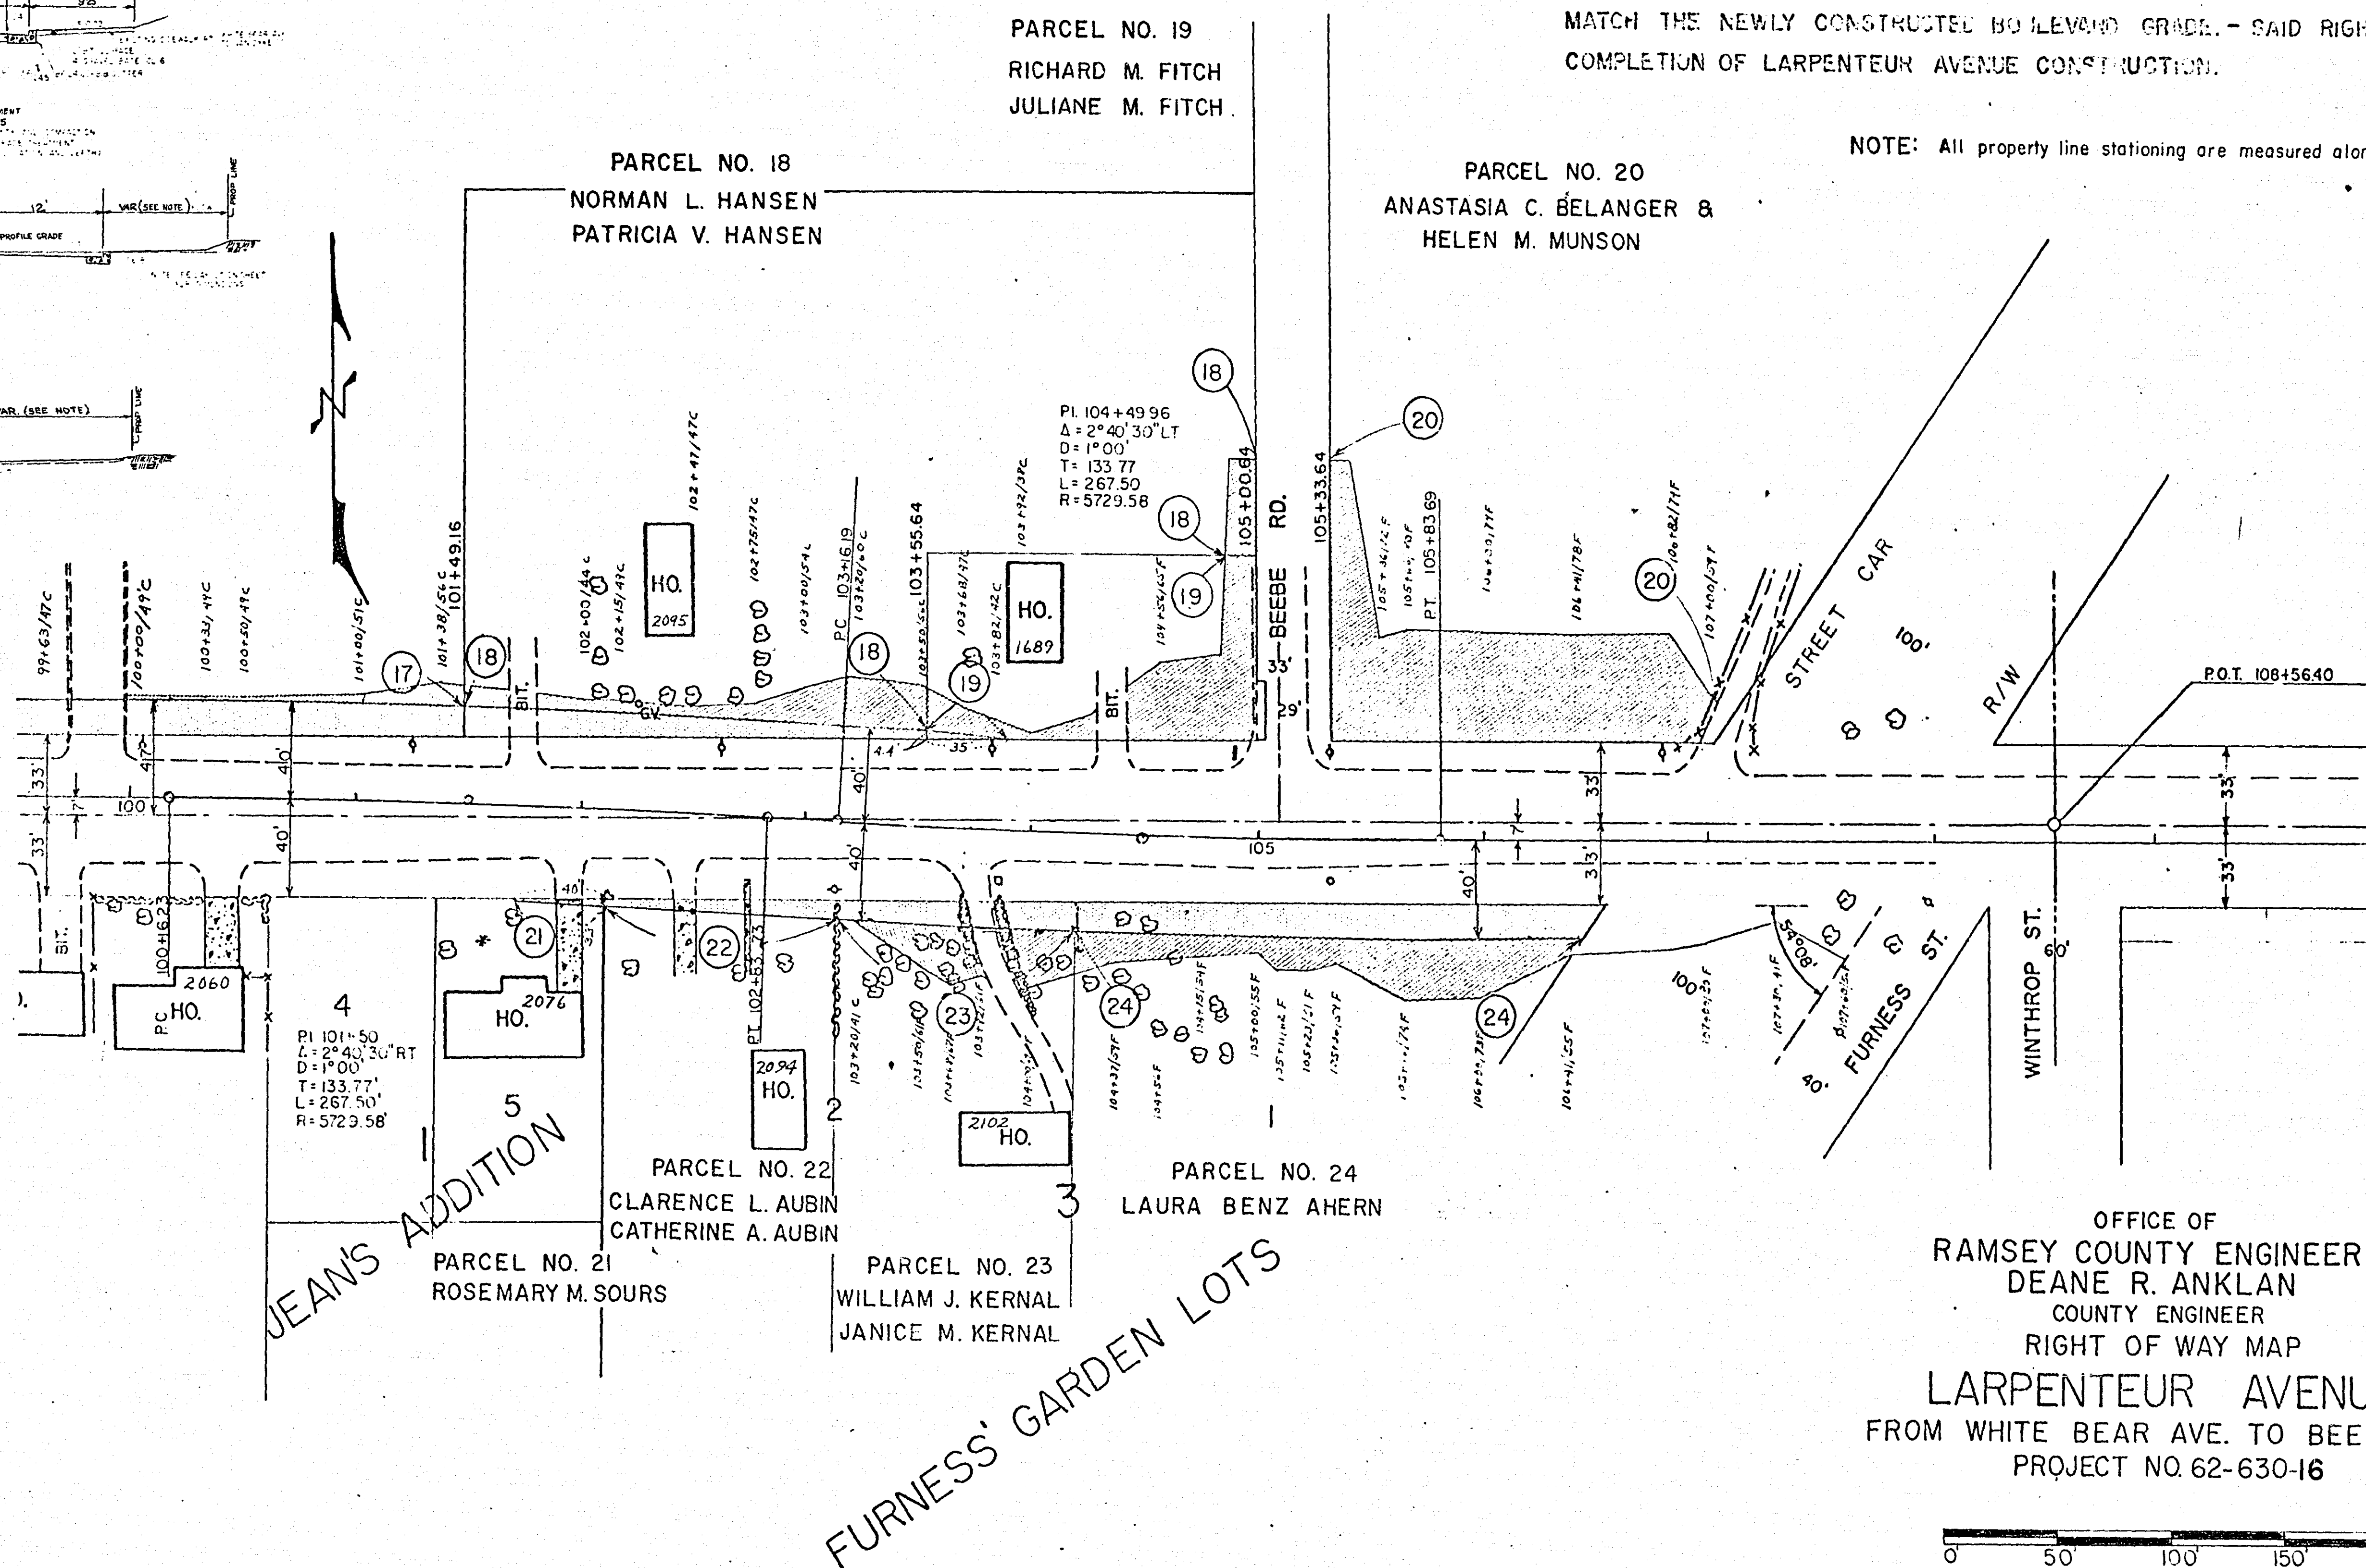


OFFICE OF
RAMSEY COUNTY ENGINEER
DEANE R. ANKLAN
COUNTY ENGINEER
RIGHT OF WAY MAP
LARPEUR AVENUE
FROM WHITE BEAR AVE TO BEEBE RD.
PROJECT NO. 62-630-16

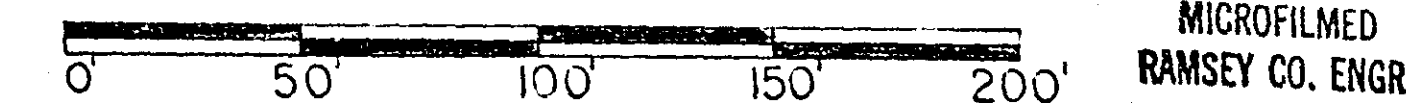

DECEMBER 1968 SHEET 3 of 3

HILLCREST SHOPPING CENTER

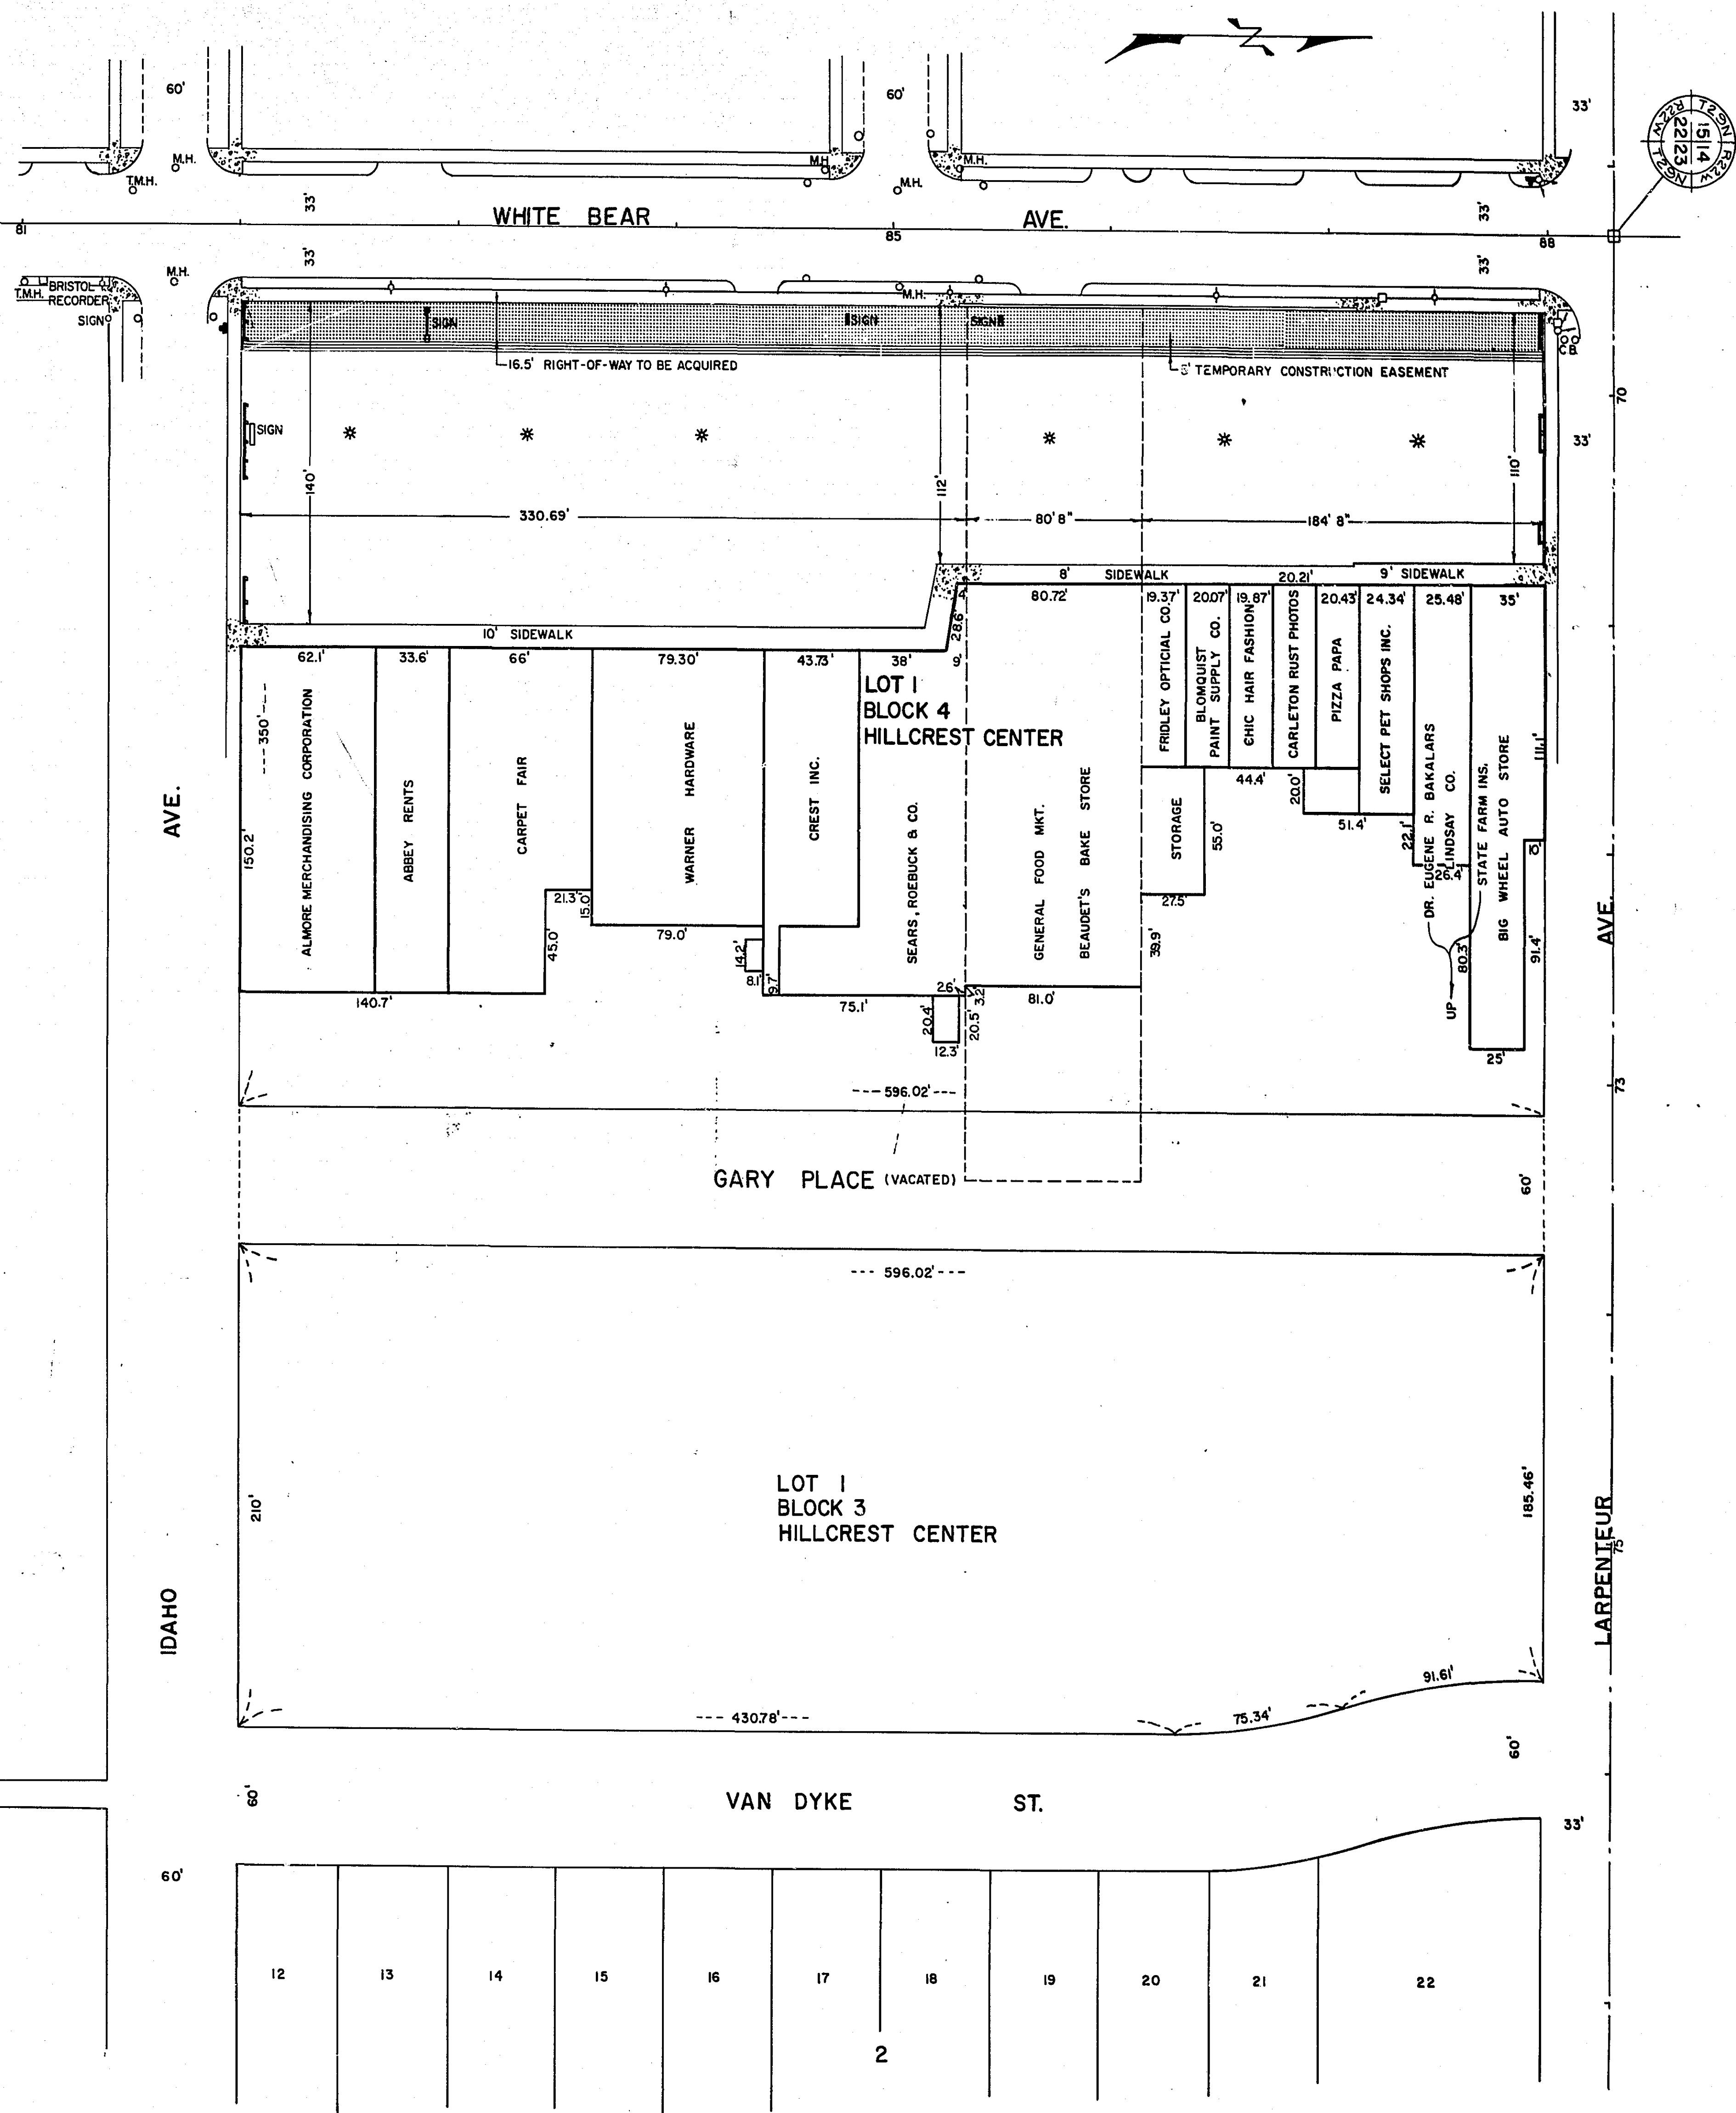

OFFICE OF
 RAMSEY COUNTY ENGINEER
 DEANE R. ANKLAN
 COUNTY ENGINEER
 RIGHT OF WAY MAP
WHITE BEAR AVENUE
 FROM IDAHO AVENUE TO LARPELLEUR AVENUE
 CITY PROJECT NO. 64-020-08
 0 25 50 75 100 MICROFILMED
 RAMSEY CO. ENGR.

30-X