


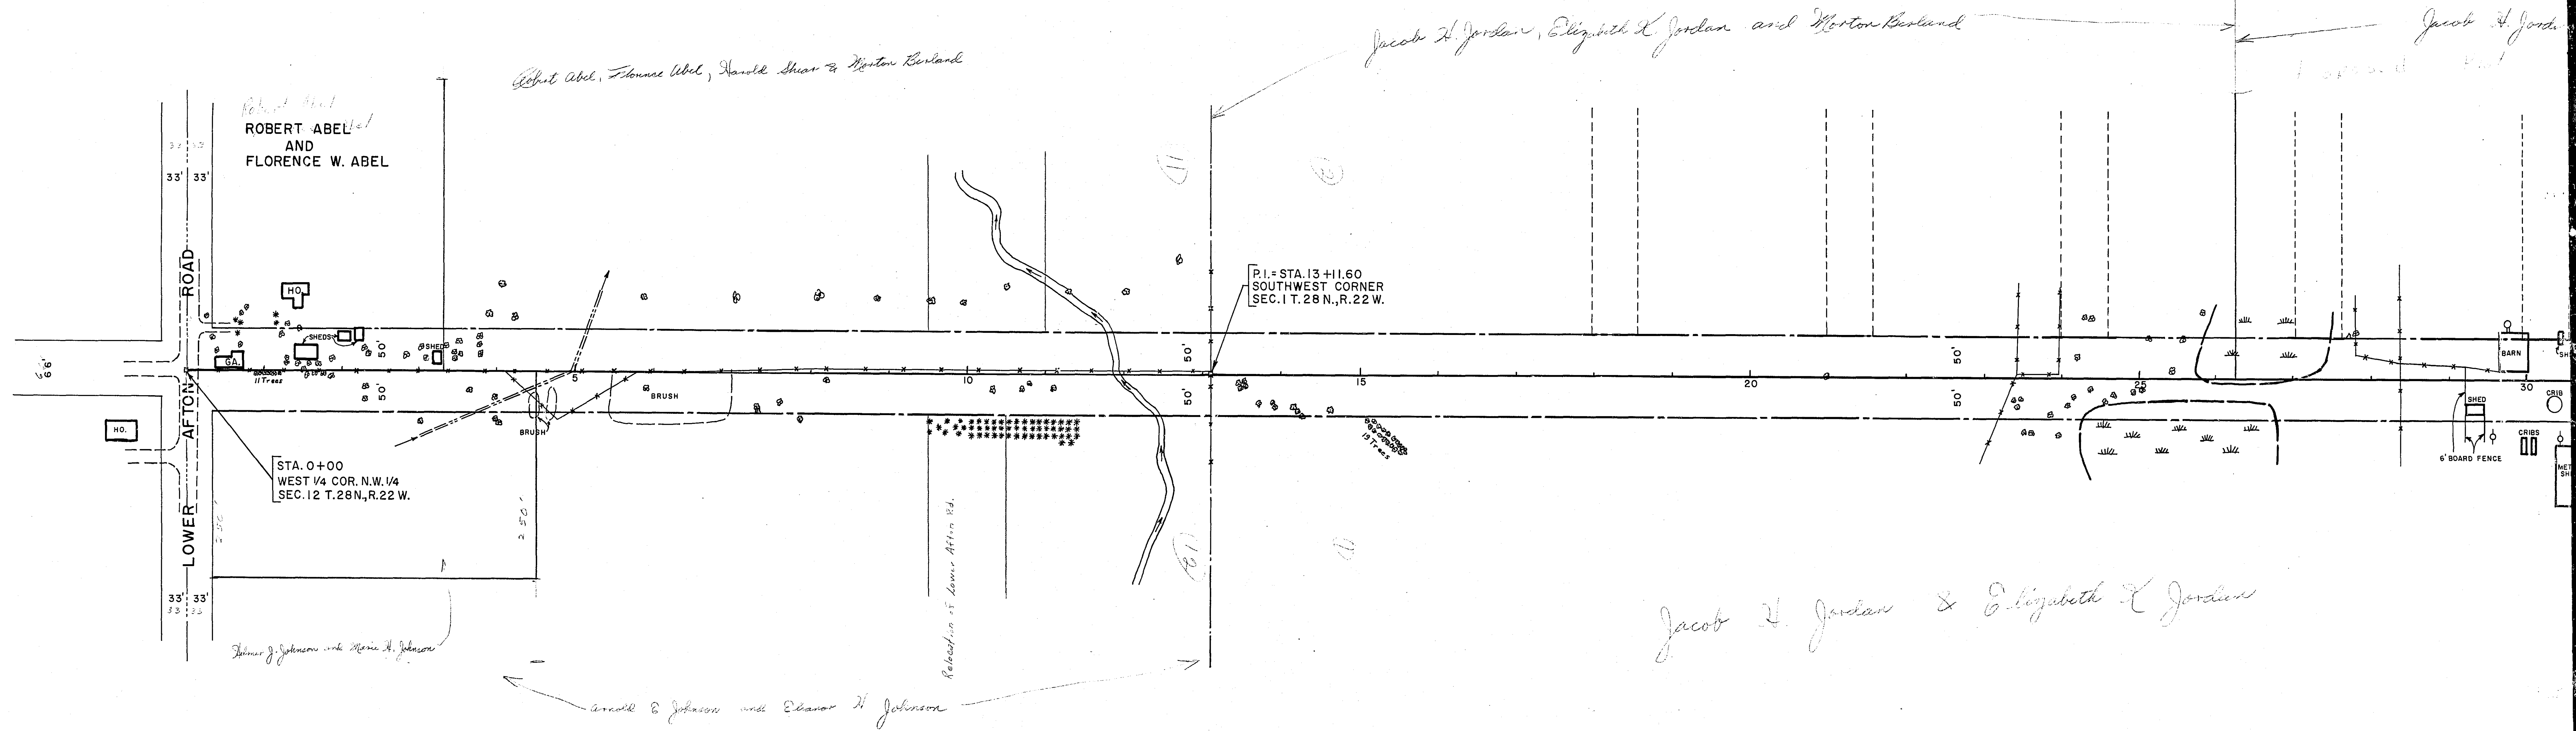

land, Elizabeth L. Jordan and Morton Berland


Jacob H. Jordan, Elizabeth L. Jordan and Berland Construction Company
Proposed Plat

P.I. = STA. 39+42.05 Δ 0°03'30" LT
WEST 1/4 COR. SEC. 1 T.28N., R.22W.

Jacob H. Jordan & Elizabeth L. Jordan


20X F-2/3

Lot 24 Cetem Realty Corporation
Lot 2223

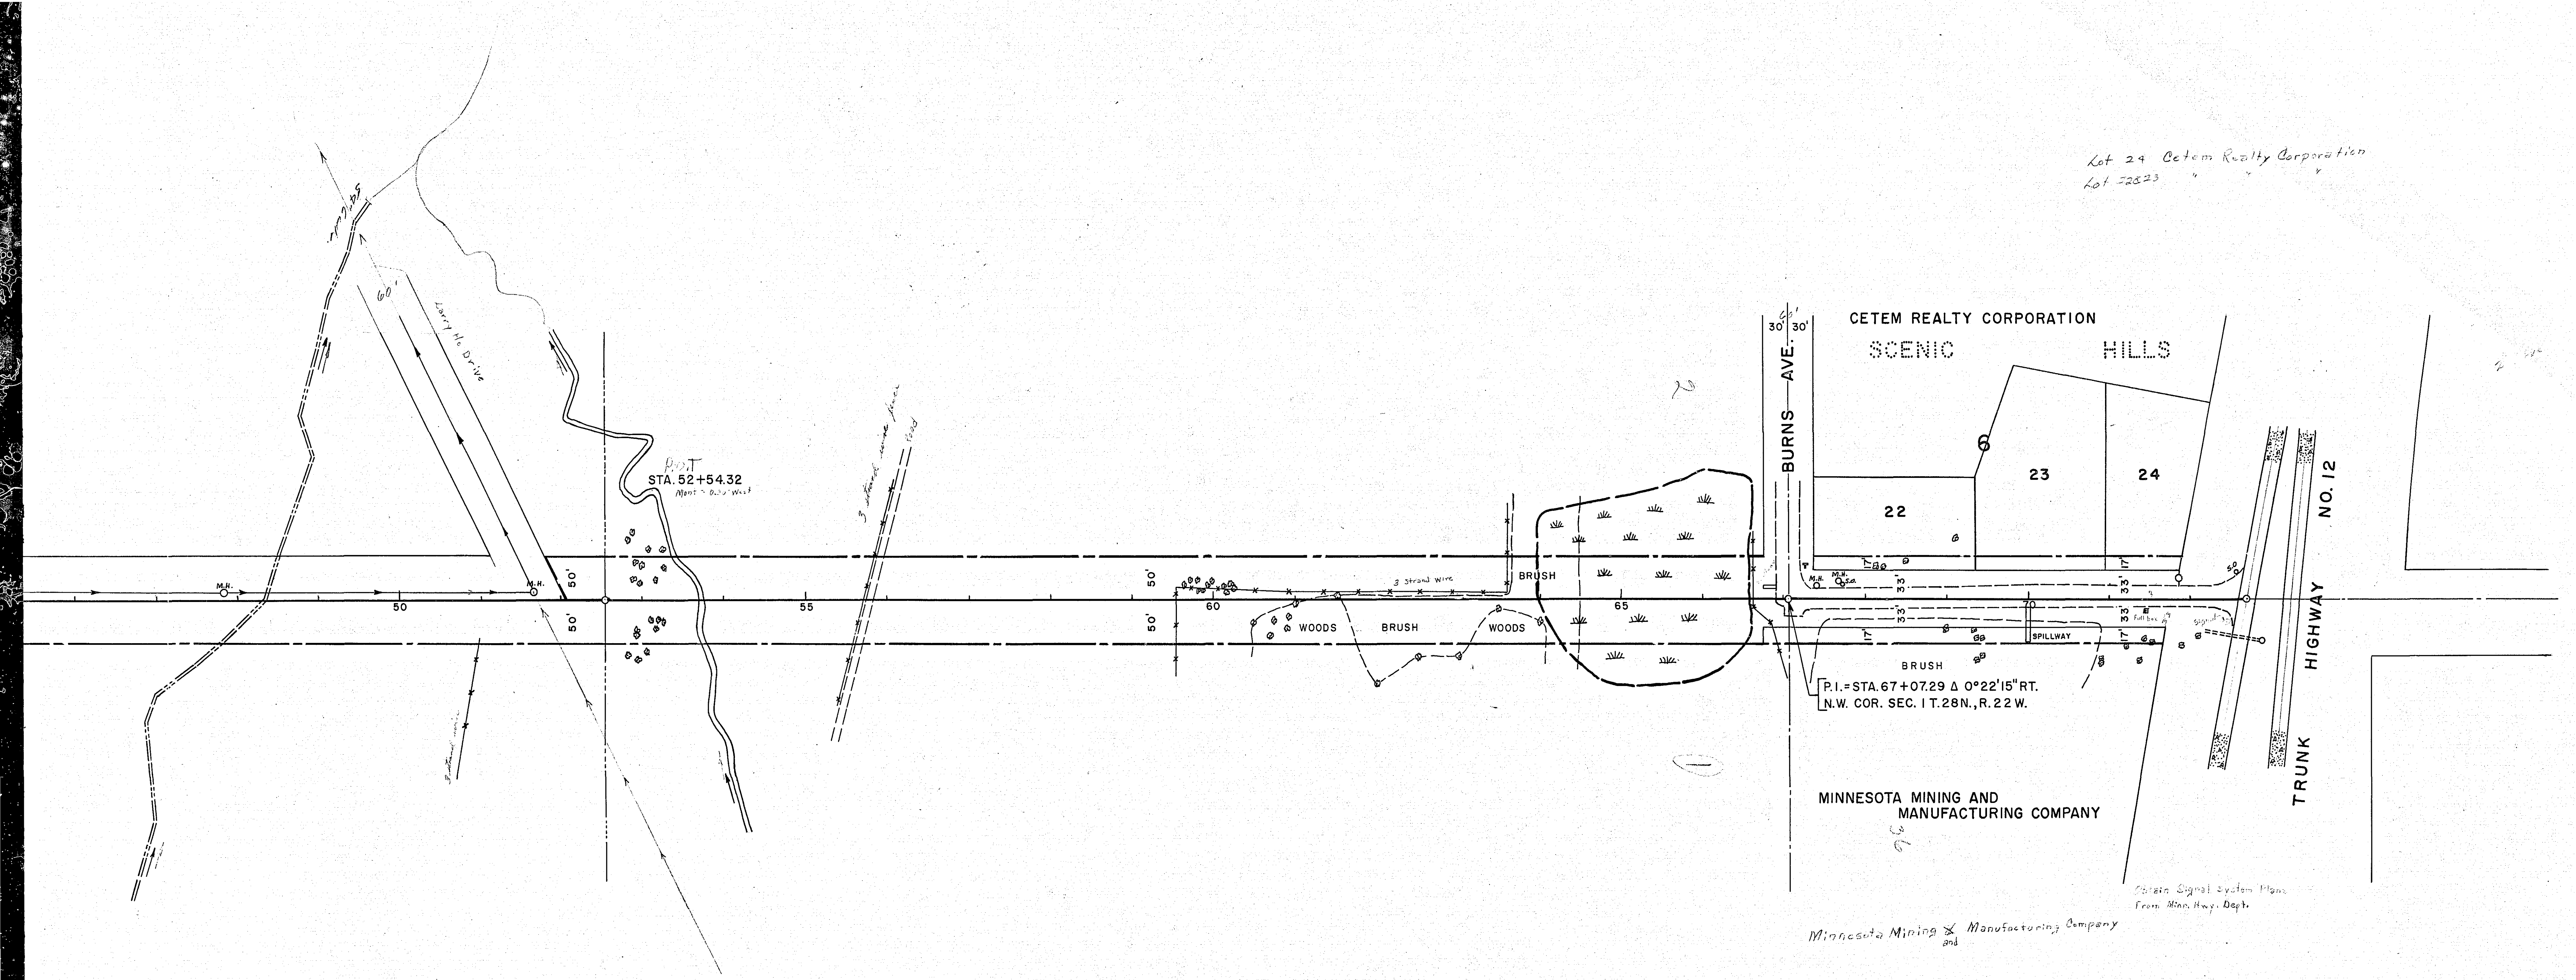

OFFICE OF RAMSEY COUNTY ENGINEER
RIGHT OF WAY MAP
McKNIGHT ROAD
FROM LOWER AFTON ROAD TO TRUNK HIGHWAY 12
RAMSEY COUNTY PROJECT NO. 60-68
SCALE: 1" = 100' MARCH 1960


20X F1/3

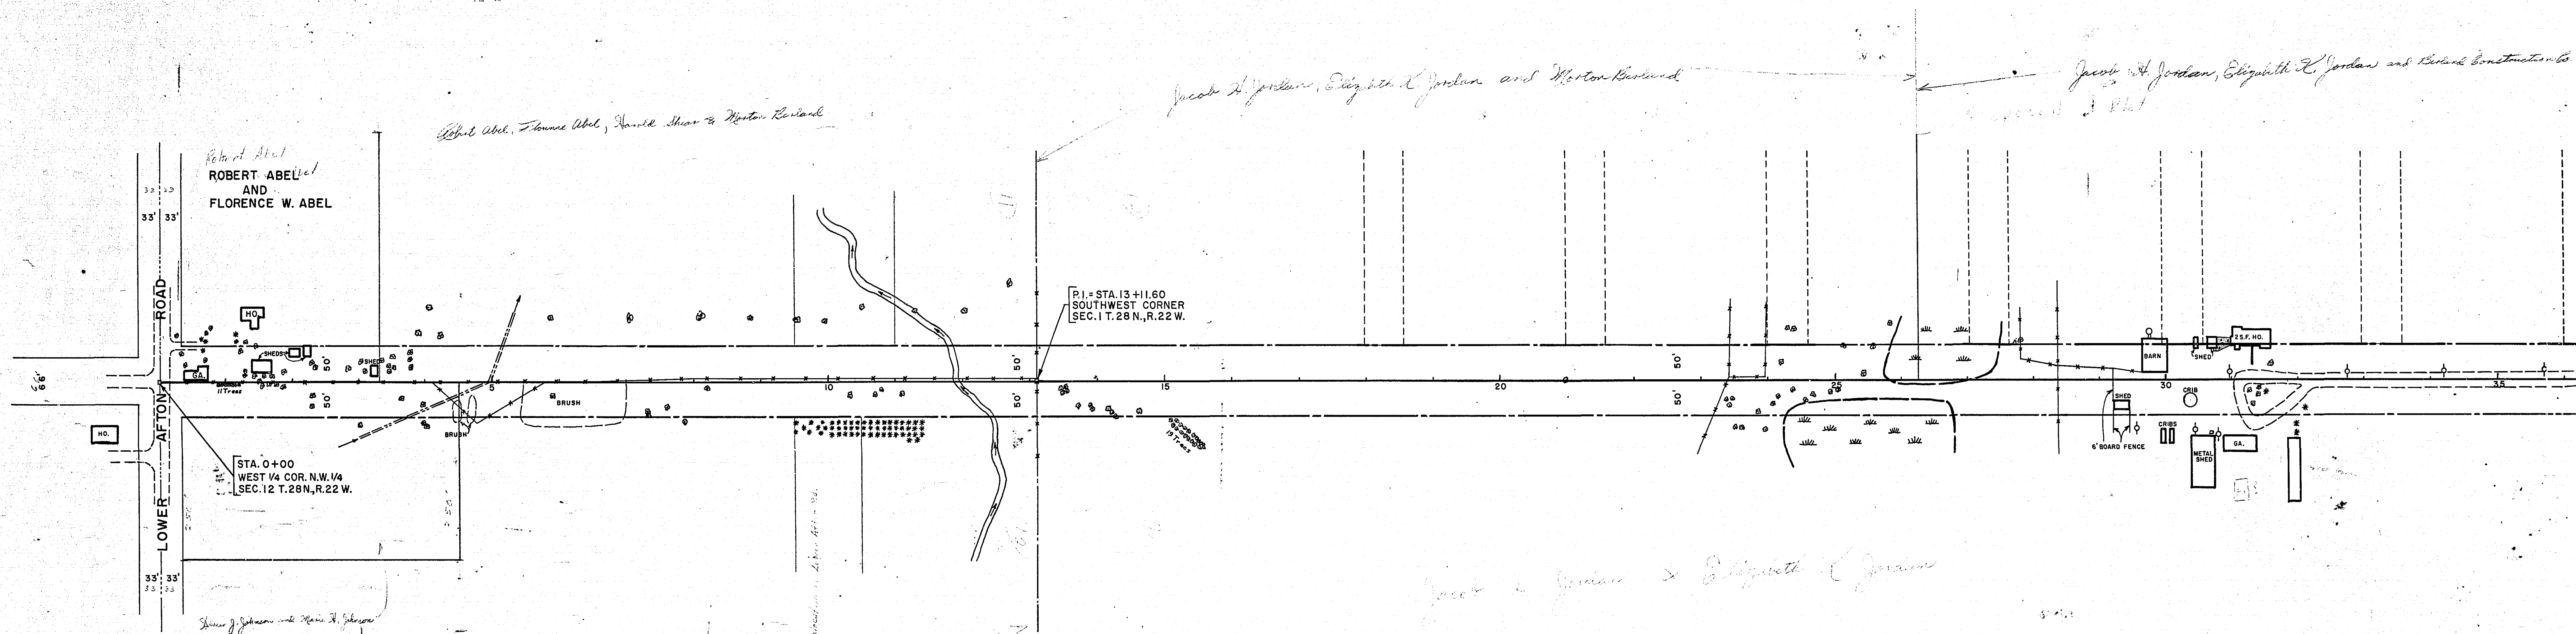


R/W
McKnight Rd
Lower Afton to T.H. 12

MICROFILMED
RAMSEY CO. ENGR.

MICROFILMED
RAMSEY CO. ENGR.

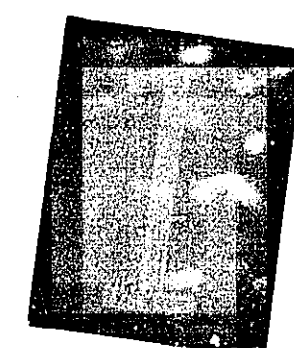

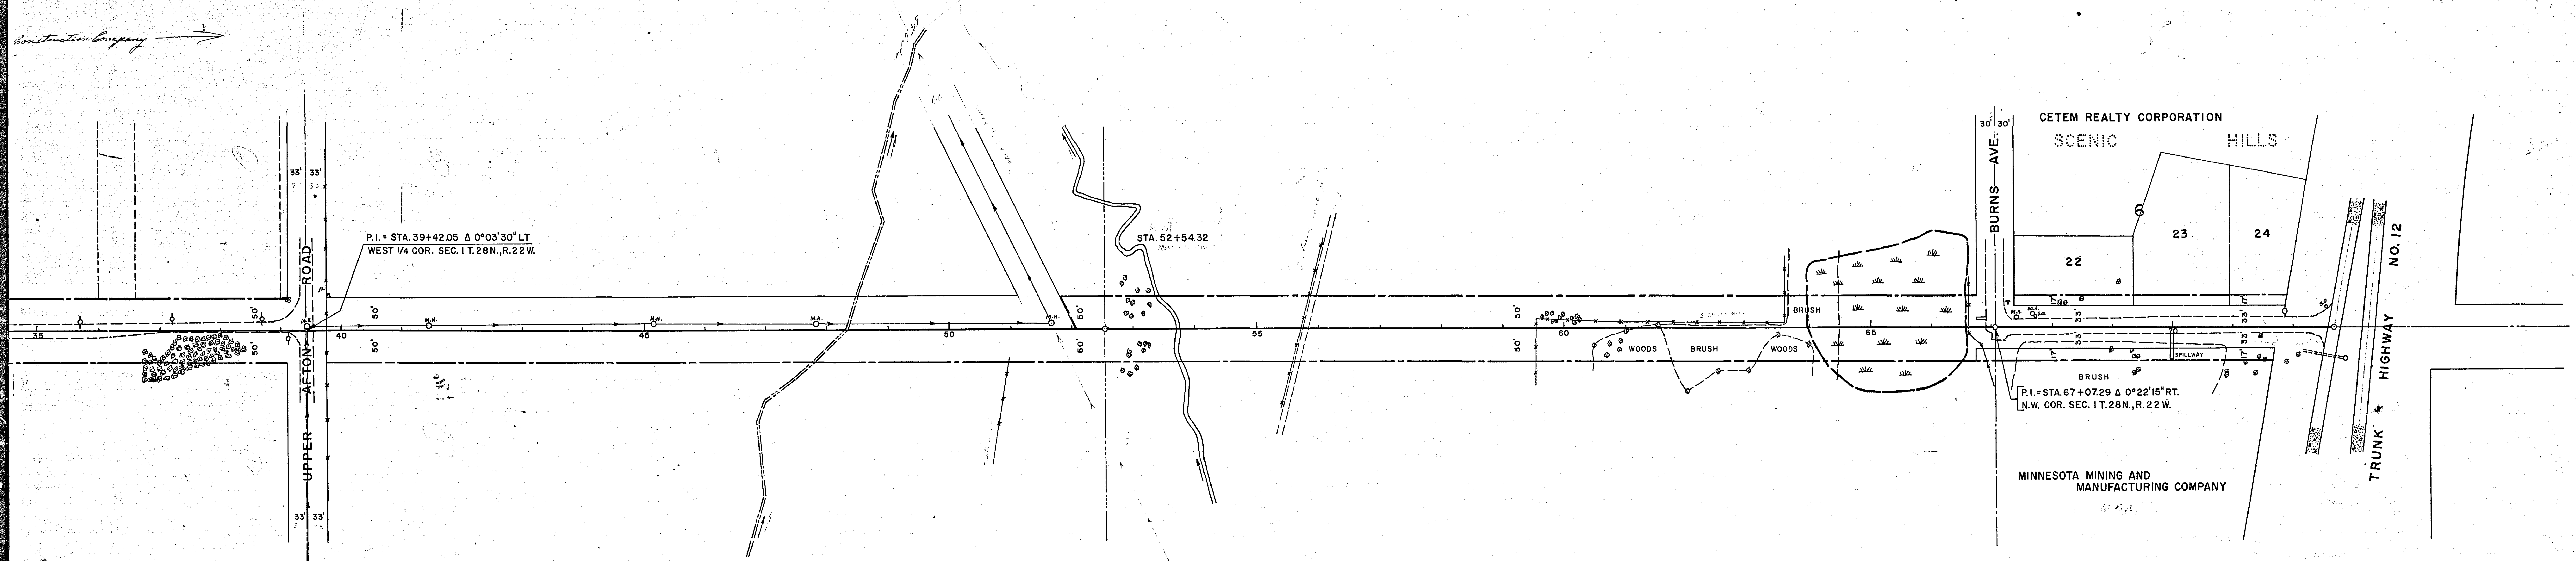

OFFICE OF RAMSEY COUNTY ENGINEER
RIGHT OF WAY MAP
McKNIGHT ROAD
FROM LOWER AFTON ROAD TO TRUNK HIGHWAY 12
RAMSEY COUNTY PROJECT NO. 60-68
SCALE: 1" = 100' MARCH 1960

MICROFILMED
RAMSEY CO. ENGR.