


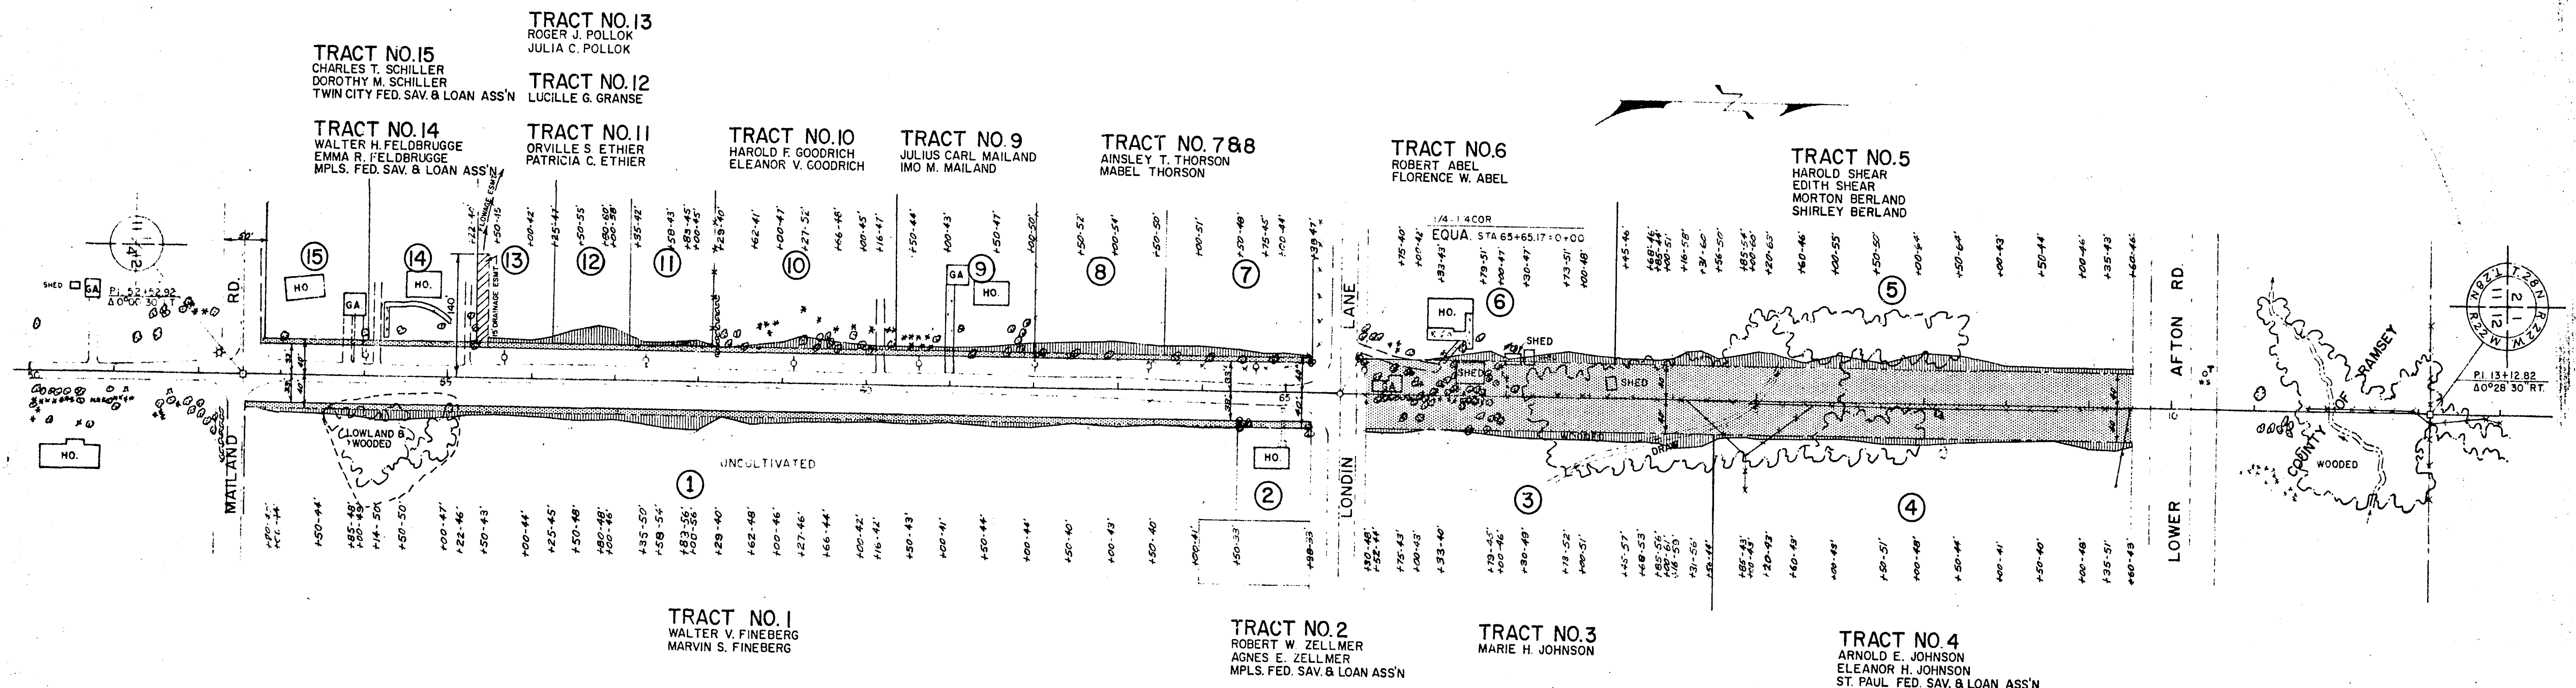

LEGEND

- DENOTES ADDITIONAL RIGHT OF WAY
- DENOTES TEMPORARY SLOPE EASEMENT
NOTE SLOPE EASEMENT DISTANCES SHOWN ARE TO THE SECTION LINE.

OFFICE OF
 RAMSEY COUNTY ENGINEER
 DEANE R. ANKLAN
 RIGHT OF WAY MAP
 McKNIGHT ROAD
 FROM MAILAND RD. TO UPPER AFTON RD.
 PROJECT S.A.P. 62-668-06
 SCALE 1"=100'

MICROFILMED
 RAMSEY CO. ENGR.

SHEET 1 OF 2 SHEETS

