

TRACT NO. 8
HERMAN FERDELMAN
AGNES FERDELMAN

TRACT NO. 9
SUBURBAN OILS, INC.

TRACT NO. 10
ANTON W. SWANSON
ESTHER SWANSON
THOMAS DAUGHENBOUGH

TRACT NO. 34
KEITH T. HARSTAD
DIANE N. HARSTAD
VILLAGE OF ST. ANTHONY


TRACT NO. 10A
ANTON W. SWANSON
ESTHER SWANSON

TRACT NO. 11
HARRY YURISTA
MYRTLE E. YURISTA

TRACT NO. 12
MARILYN FERRARA

TRACT NO. 13
MARILYN FERRARA
LOUIS J. FERRARA
HANNI FERRARA

TRACT NO. 14
MARILYN FERRARA
LOUIS J. FERRARA
HANNI FERRARA
ARVID CARLSON &

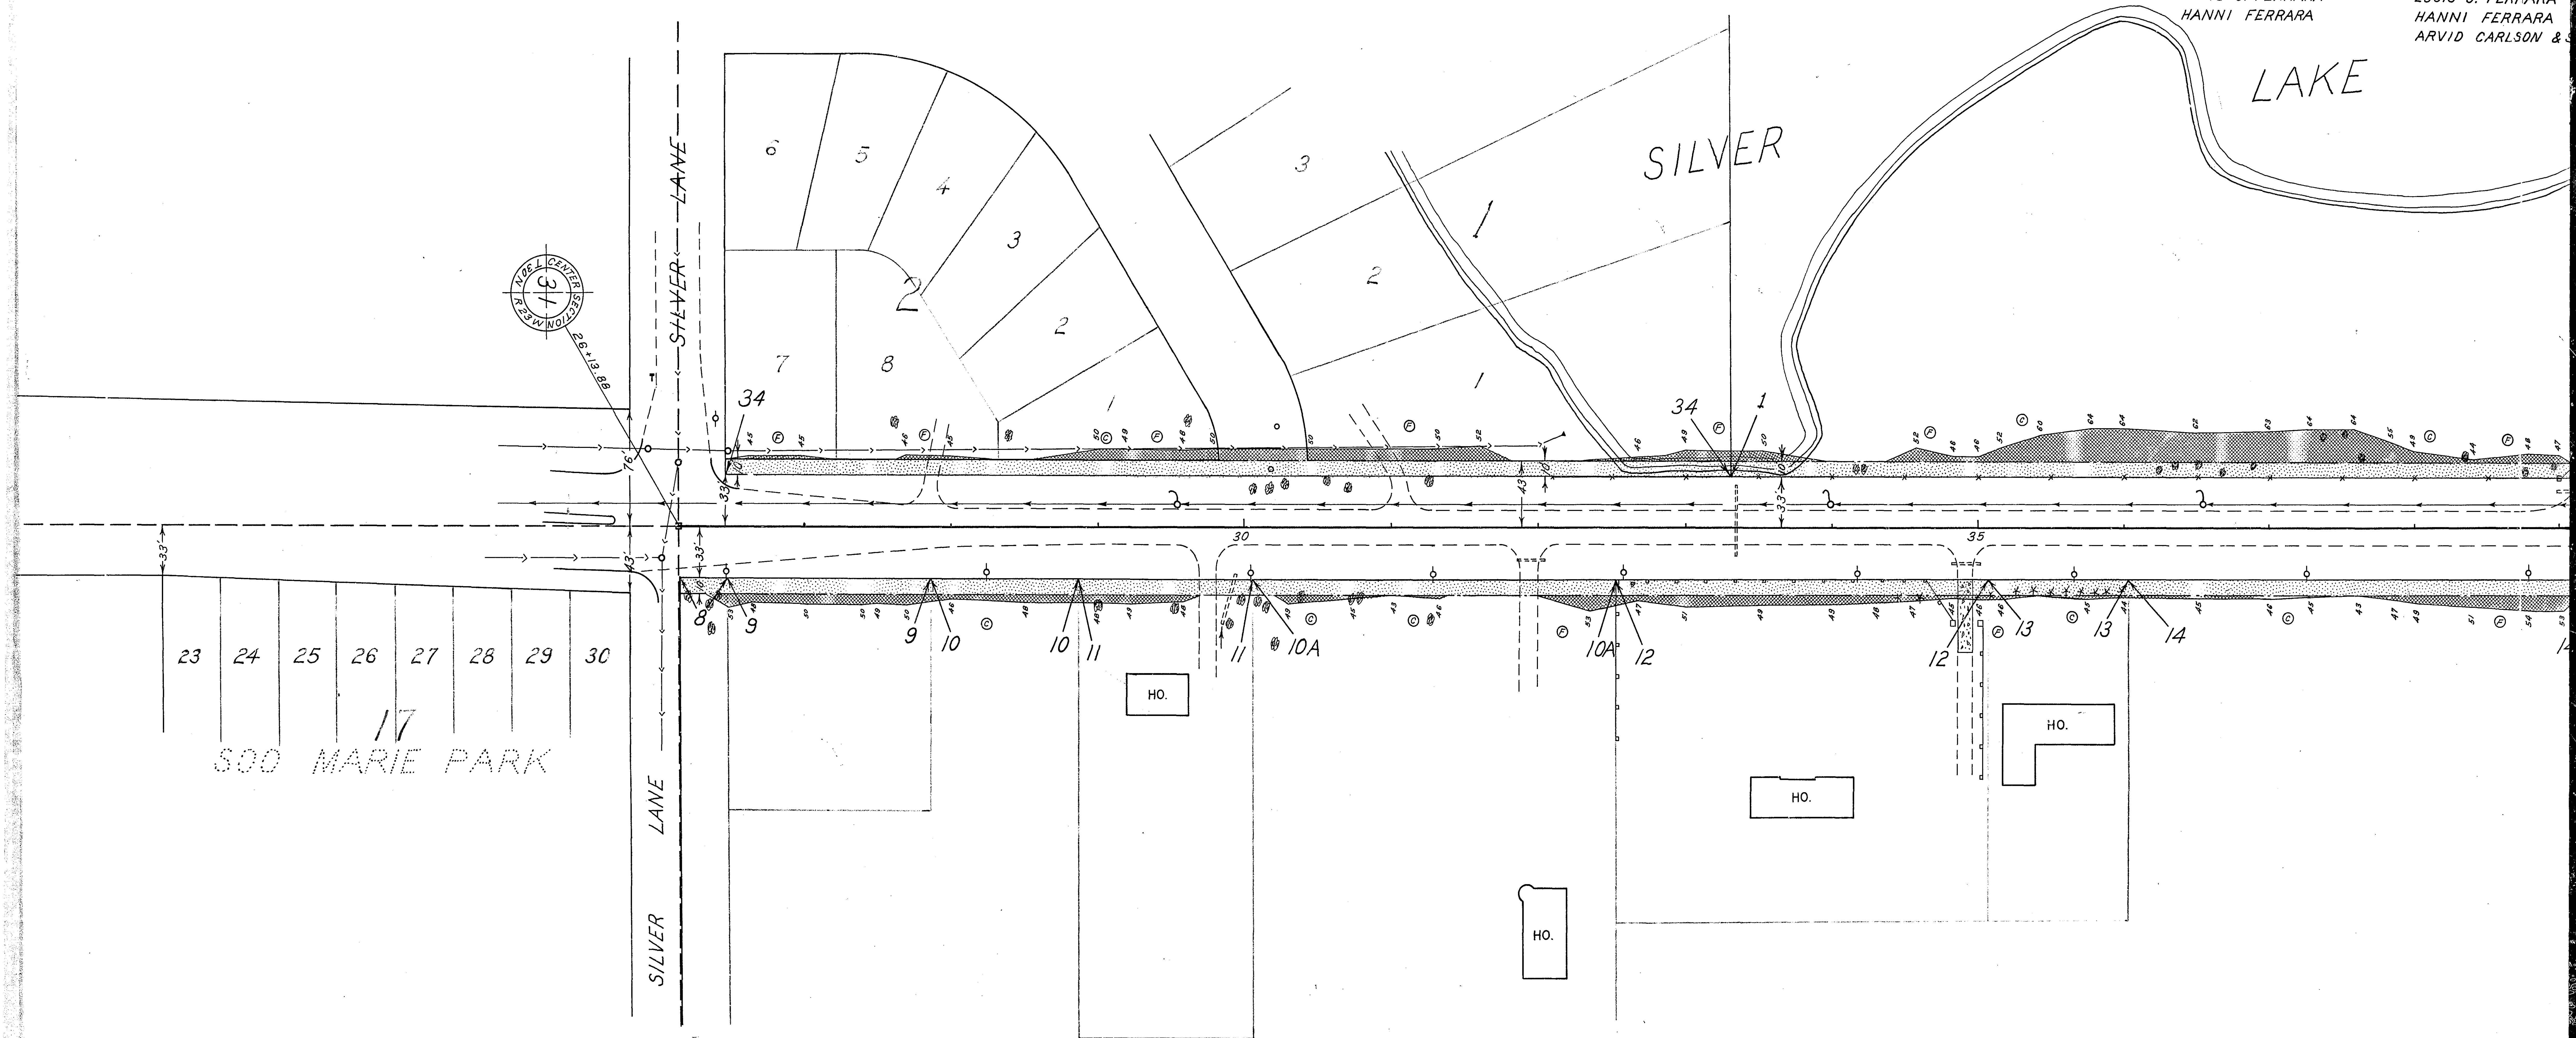

20X-F-6/6

TRACT NO. 11
HARRY YURISTA
MYRTLE E. YURISTA

TRACT NO. 12
MARILYN FERRARA


TRACT NO. 13
MARILYN FERRARA
LOUIS J. FERRARA
HANNA FERRARA

TRACT NO. 14
MARILYN FERRARA
LOUIS J. FERRARA
HANNA FERRARA
ARVID CARLSON & SON, INC.

TRACT NO. 1
THE SALVATION ARMY

TRACT NO. 15
LOUIS M. KLUGMAN
MONROE J. SHINE
CHARLOTTE K. SHINE
MORRIS GOLDBERG
MARION D. GOLDBERG
JOSEPH C. STRONCEK
VIOLETTE L. STRONCEK

TRACT NO. 16
SKELLY OIL COMPANY

 

20X F-5/6

TRACT NO. 23
ALLAN W. GARRISON

TRACT NO. 24
BERTHA O. CLARKE
BELAIR CORPORATION
AMERICAN OIL COMPANY

TRACT NO. 3
WILLIAM VADOS
DE LORES MAE VADOS
JIM VADIS
IDA VADIS


TRACT NO. 4
WILLIAM VADOS
DE LORES MAE VADOS
JIM VADIS
IDA VADIS

TRACT NO. 5
RODNEY W. BILLMAN, INC.

TRACT NO. 25
BELAIR CORPORATION
AMERICAN OIL COMPANY

TRACT NO. 6
MARTHA LAKOTAS

TRACT NO. 26
LLOYD B. SCHRUM
CARROL M. SCHRUM
GEORGE SKALICKY
JOSEPHINE SKALICKY

 

TRACT NO. 16
KELLY OIL COMPANY

TRACT NO. 17
CITIES SERVICE STATIONS CORPORATION

TRACT NO. 18
WAYNE W. WINTERBURN
LORRAINE E. WINTERBURN

TRACT NO. 19
JOHN THORSDALEN
JOHN R. JOHNSON
PEARL L. JOHNSON

TRACT NO. 20
RODNEY W. BILLMAN


TRACT NO. 2
SUMNER T. FRANCIS
HAZEL L. FRANCIS
RODNEY W. BILLMAN
JOHN RICHARD JOHNSON

TRACT NO. 21
LOUIS M. KLUGMAN

TRACT NO. 22
ALLAN W. GARRISON
AMERICAN OIL COMPANY

TRACT NO. 23
ALLAN W. GARRISON

TRACT NO.
BERTHA O. CLYDE
BELAIR CORP.
AMERICAN OIL

 

20X F-4/6

TRACT NO. 6
MARTHA LAKOTAS

TRACT NO. 26
LLOYD B. SCHRUM
CARROL M. SCHRUM
GEORGE SKALICKY
JOSEPHINE SKALICKY

TRACT NO. 7
HJALMAR L. SWANSON

TRACT NO. 27
JAMES R. HOSKIN
ROSE MARY HOSKIN

TRACT NO. 7A
PARK REGION DEVELOPMENT CORP.


TRACT NO. 28
JACOB C. FRISCHMON
MARGARET W. FRISCHMON

TRACT NO. 29
STELLA E. SWANSON

TRACT NO. 30
JOSEPH CSEHO

TRACT NO. 31
GEORGE E. JACOBSON
GRACE G. JACOBSON

TRACT NO. 32
DALE D. CROSS
DOROTHY M. CROSS

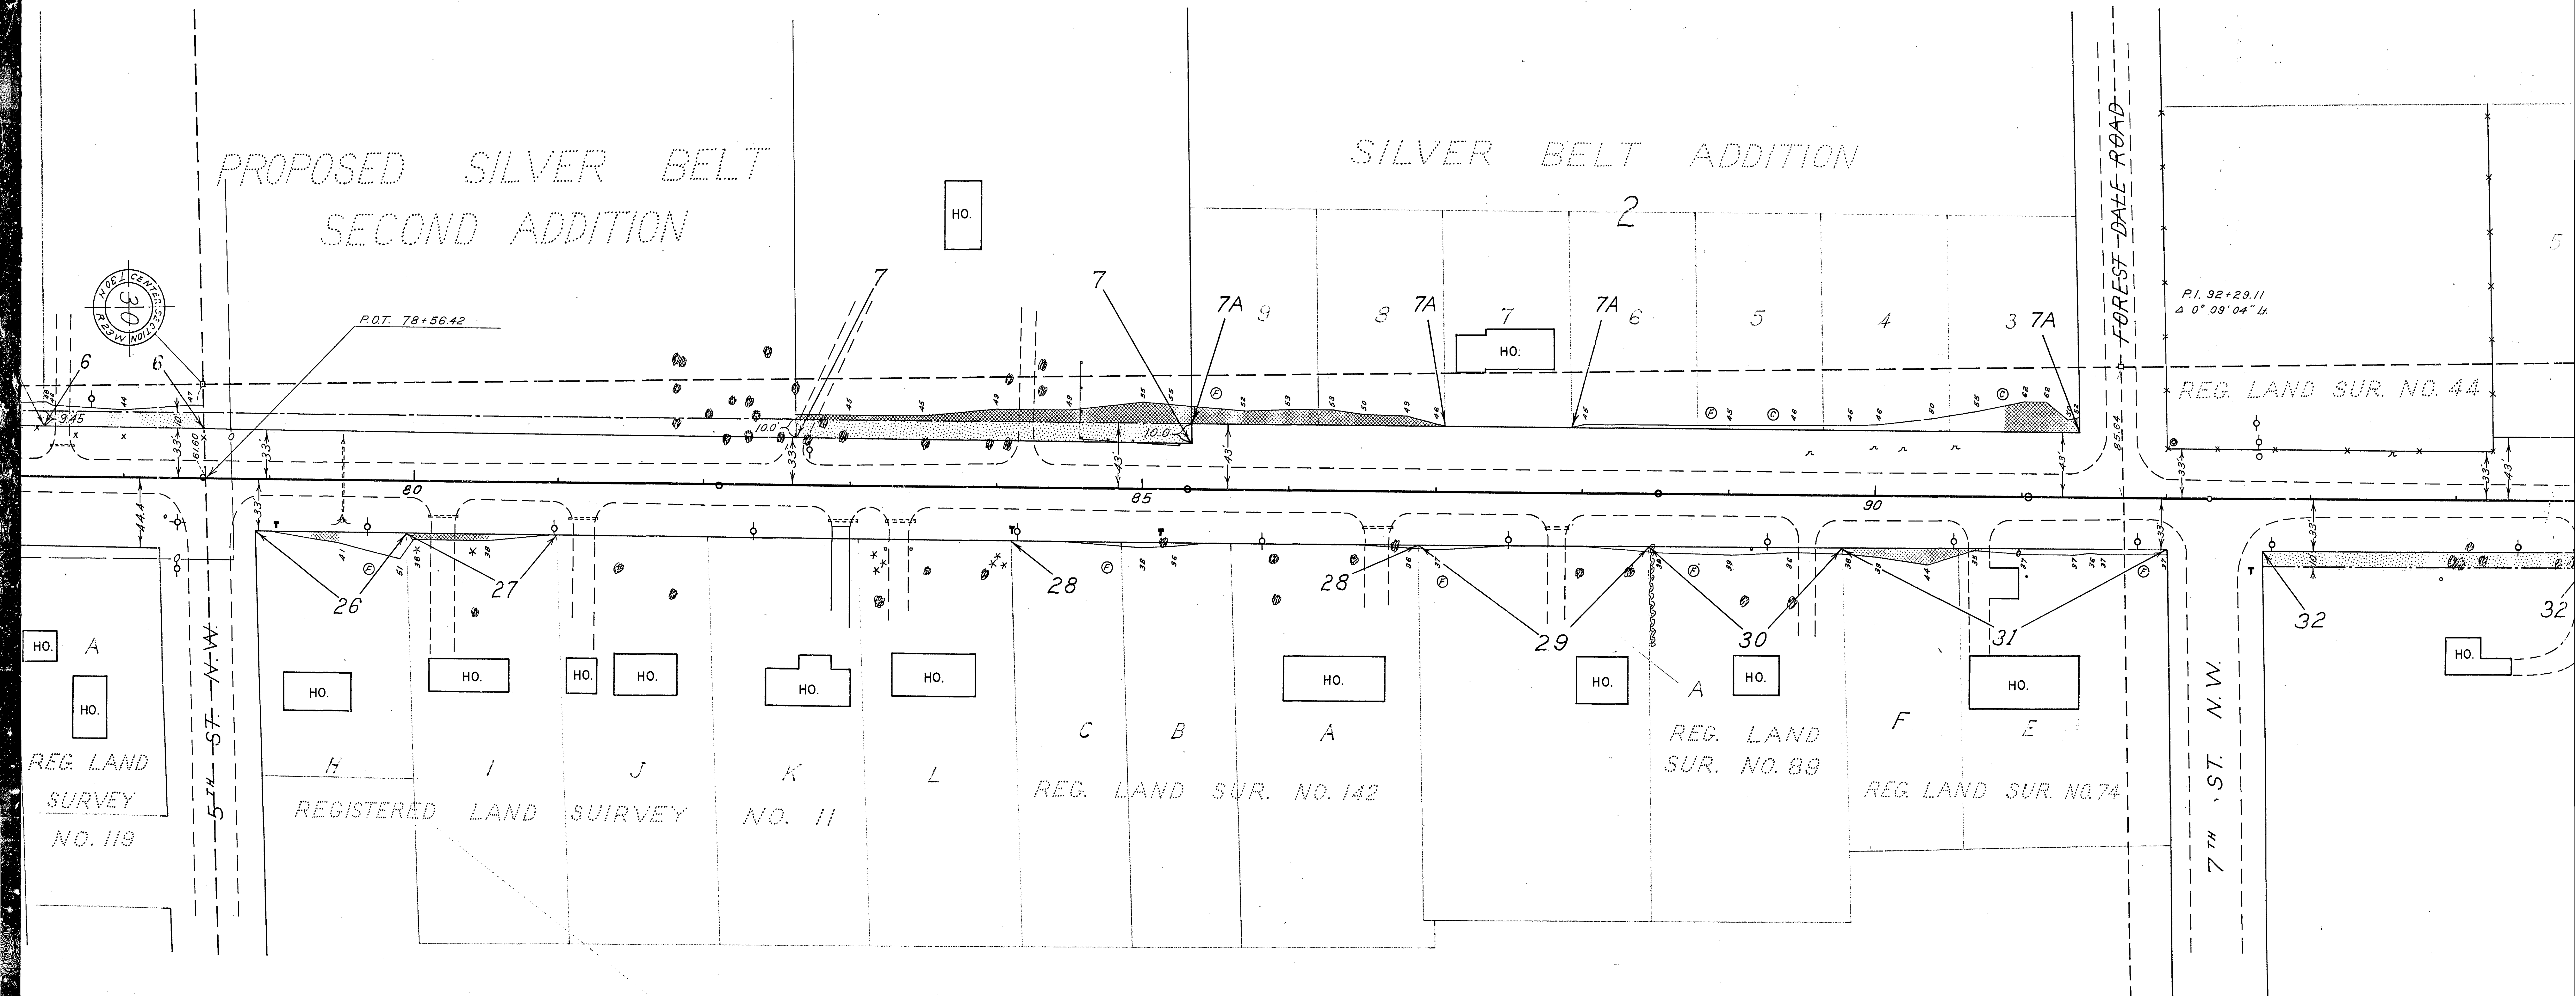

20XF-2/6

TRACT NO. 8
HERMAN FERDELMAN
AGNES FERDELMAN

TRACT NO. 9
SUBURBAN OILS, INC.

TRACT NO. 10
ANTON W. SWANSON
ESTHER SWANSON
THOMAS DAUGHENBOUGH

TRACT NO. 34
KEITH T. HARSTAD
DIANE N. HARSTAD
VILLAGE OF ST. ANTHONY

TRACT NO. 10A
ANTON W. SWANSON
ESTHER SWANSON


TRACT NO. 11
HARRY YURISTA
MYRTLE E. YURISTA

TRACT NO. 12
MARILYN FERRARA

TRACT NO. 13
MARILYN FERRARA
LOUIS J. FERRARA
HANNA FERRARA

TRACT NO. 14
MARILYN FERRARA
LOUIS J. FERRARA
HANNA FERRARA
ARVID CARLSON & SON, INC.

TRACT NO. 1
THE SALVATION ARMY

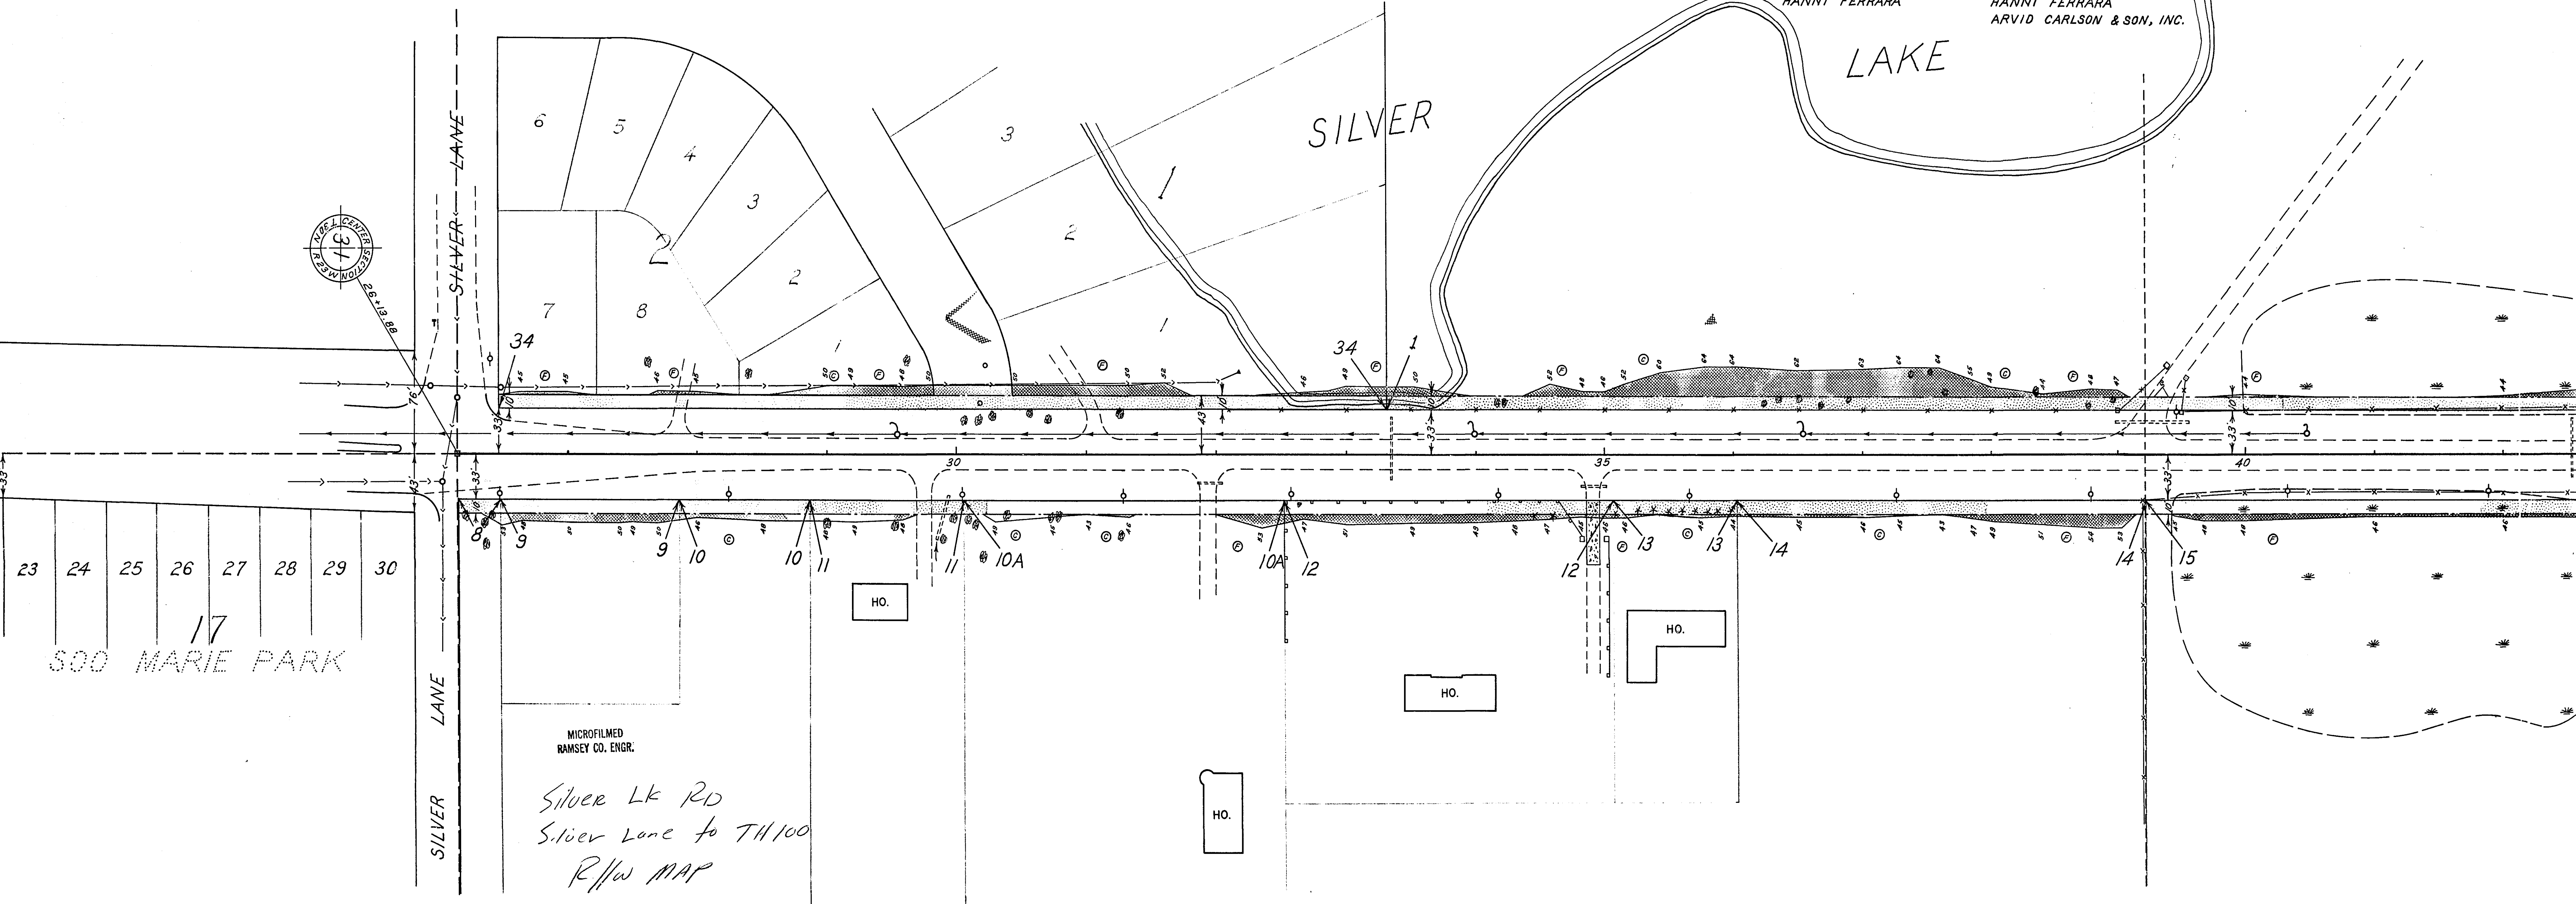

Print 3/8/68 → Do Not Print

TRACT NO. 1
SALVATION ARMY

TRACT NO. 15
LOUIS M. KLUGMAN
MONROE J. SHINE
CHARLOTTE K. SHINE
MORRIS GOLDBERG
MARION O. GOLDBERG
JOSEPH C. STRONCEK
VIOLETTE L. STRONCEK

TRACT NO. 16
SKELLY OIL COMPANY

TRACT NO. 17
CITIES SERVICE STATIONS CORPORATION

TRACT NO. 18
WAYNE W. WINTERBURN
LORRAINE E. WINTERBURN


TRACT NO. 19
JOHN THORSDALEN
JOHN R. JOHNSON
PEARL L. JOHNSON

TRACT NO. 20
RODNEY W. BILLMAN


TRACT NO. 2
SUMNER T. FRANCIS
HAZEL L. FRANCIS
RODNEY W. BILLMAN
JOHN RICHARD JOHNSON

TRACT NO. 21
LOUIS M. KLUGMAN

TRACT NO. 22
ALLAN W. GARRISON
AMERICAN OIL COMPANY

 

TRACT NO. 2
LLOYD B. SCHROEDER
CARROL M. SCHROEDER
GEORGE SKALICKI
JOSEPHINE SKALICKI

 

IAN, INC.

TRACT NO. 25
BELAIR CORPORATION
AMERICAN OIL COMPANY

TRACT NO. 6
MARTHA LAKOTAS

TRACT NO. 26
LLOYD B. SCHRUM
CARROL M. SCHRUM
GEORGE SKALICKY
JOSEPHINE SKALICKY

TRACT NO. 27
JAMES R. HOSKIN
ROSE MARY HOSKIN

TRACT NO. 7
HJALMAR L. SWANSON

TRACT NO. 28
JACOB C. FRISCHMON
MARGARET W. FRISCHMON


TRACT NO. 7A
PARK REGION DEVELOPMENT CORP.

TRACT NO. 29
STELLA E. SWANSON

TRACT NO. 30
JOSEPH CSEHO

TRACT NO. 31
GEORGE E. JACOBSON
GRACE G. JACOBSON

TRACT NO. 32
DALE D. CROSS
DOROTHY M. CROSS

 

TRACT NO. 7A
PARK REGION DEVELOPMENT CORP.


TRACT NO. 29
STELLA E. SWANSON

TRACT NO. 30
JOSEPH GSEHO

TRACT NO. 31
GEORGE E. JACOBSON
GRACE G. JACOBSON

TRACT NO. 32
DALE D. CROSS
DOROTHY M. CROSS

TRACT NO. 33
MYRON NELSON
JUANETA E. NELSON
ANDREW P. GAWEL CONTRACTORS, INC.

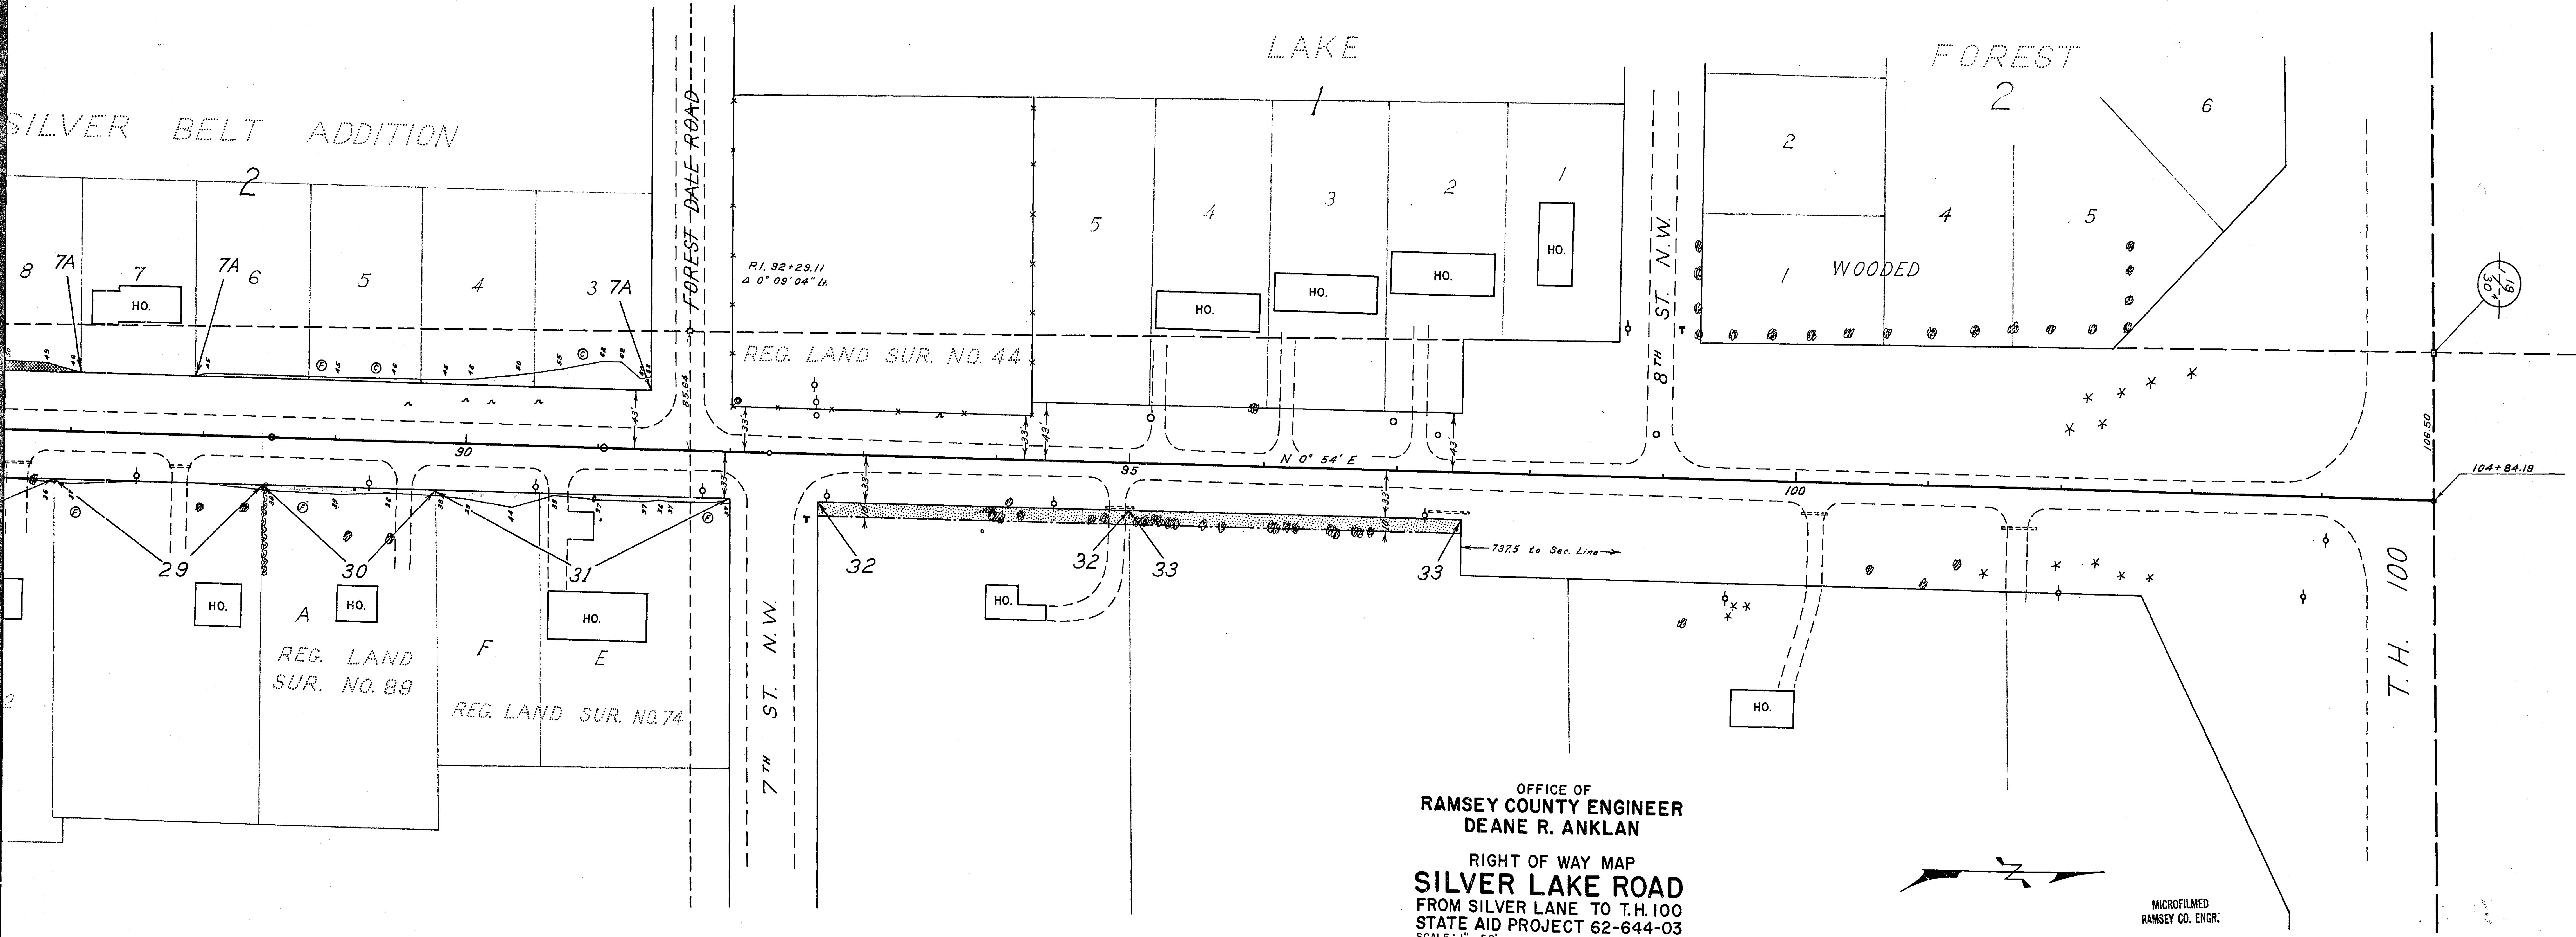

OFFICE OF
RAMSEY COUNTY ENGINEER
DEANE R. ANKLAN

RIGHT OF WAY MAP
SILVER LAKE ROAD
FROM SILVER LANE TO T.H. 100
STATE AID PROJECT 62-644-03
SCALE: 1" = 50' FEBRUARY 1962

LEGEND

— DENOTES ADDITIONAL RIGHT OF WAY


— DENOTES TEMPORARY SLOPE EASEMENT

— INDICATES CUTS

— INDICATES FILLS

TEMPORARY SLOPE EASEMENT SHALL EXPIRE DEC. 31, 1962.

TRACT NO. 31	TRACT NO. 32	TRACT NO. 33
GEORGE E. JACOBSON	DALE D. CROSS	MYRON NELSON
ALICE G. JACOBSON	DOROTHY M. CROSS	JUANETA E. NELSON
		ANDREW P. GAWEL CONTRACTORS, INC.

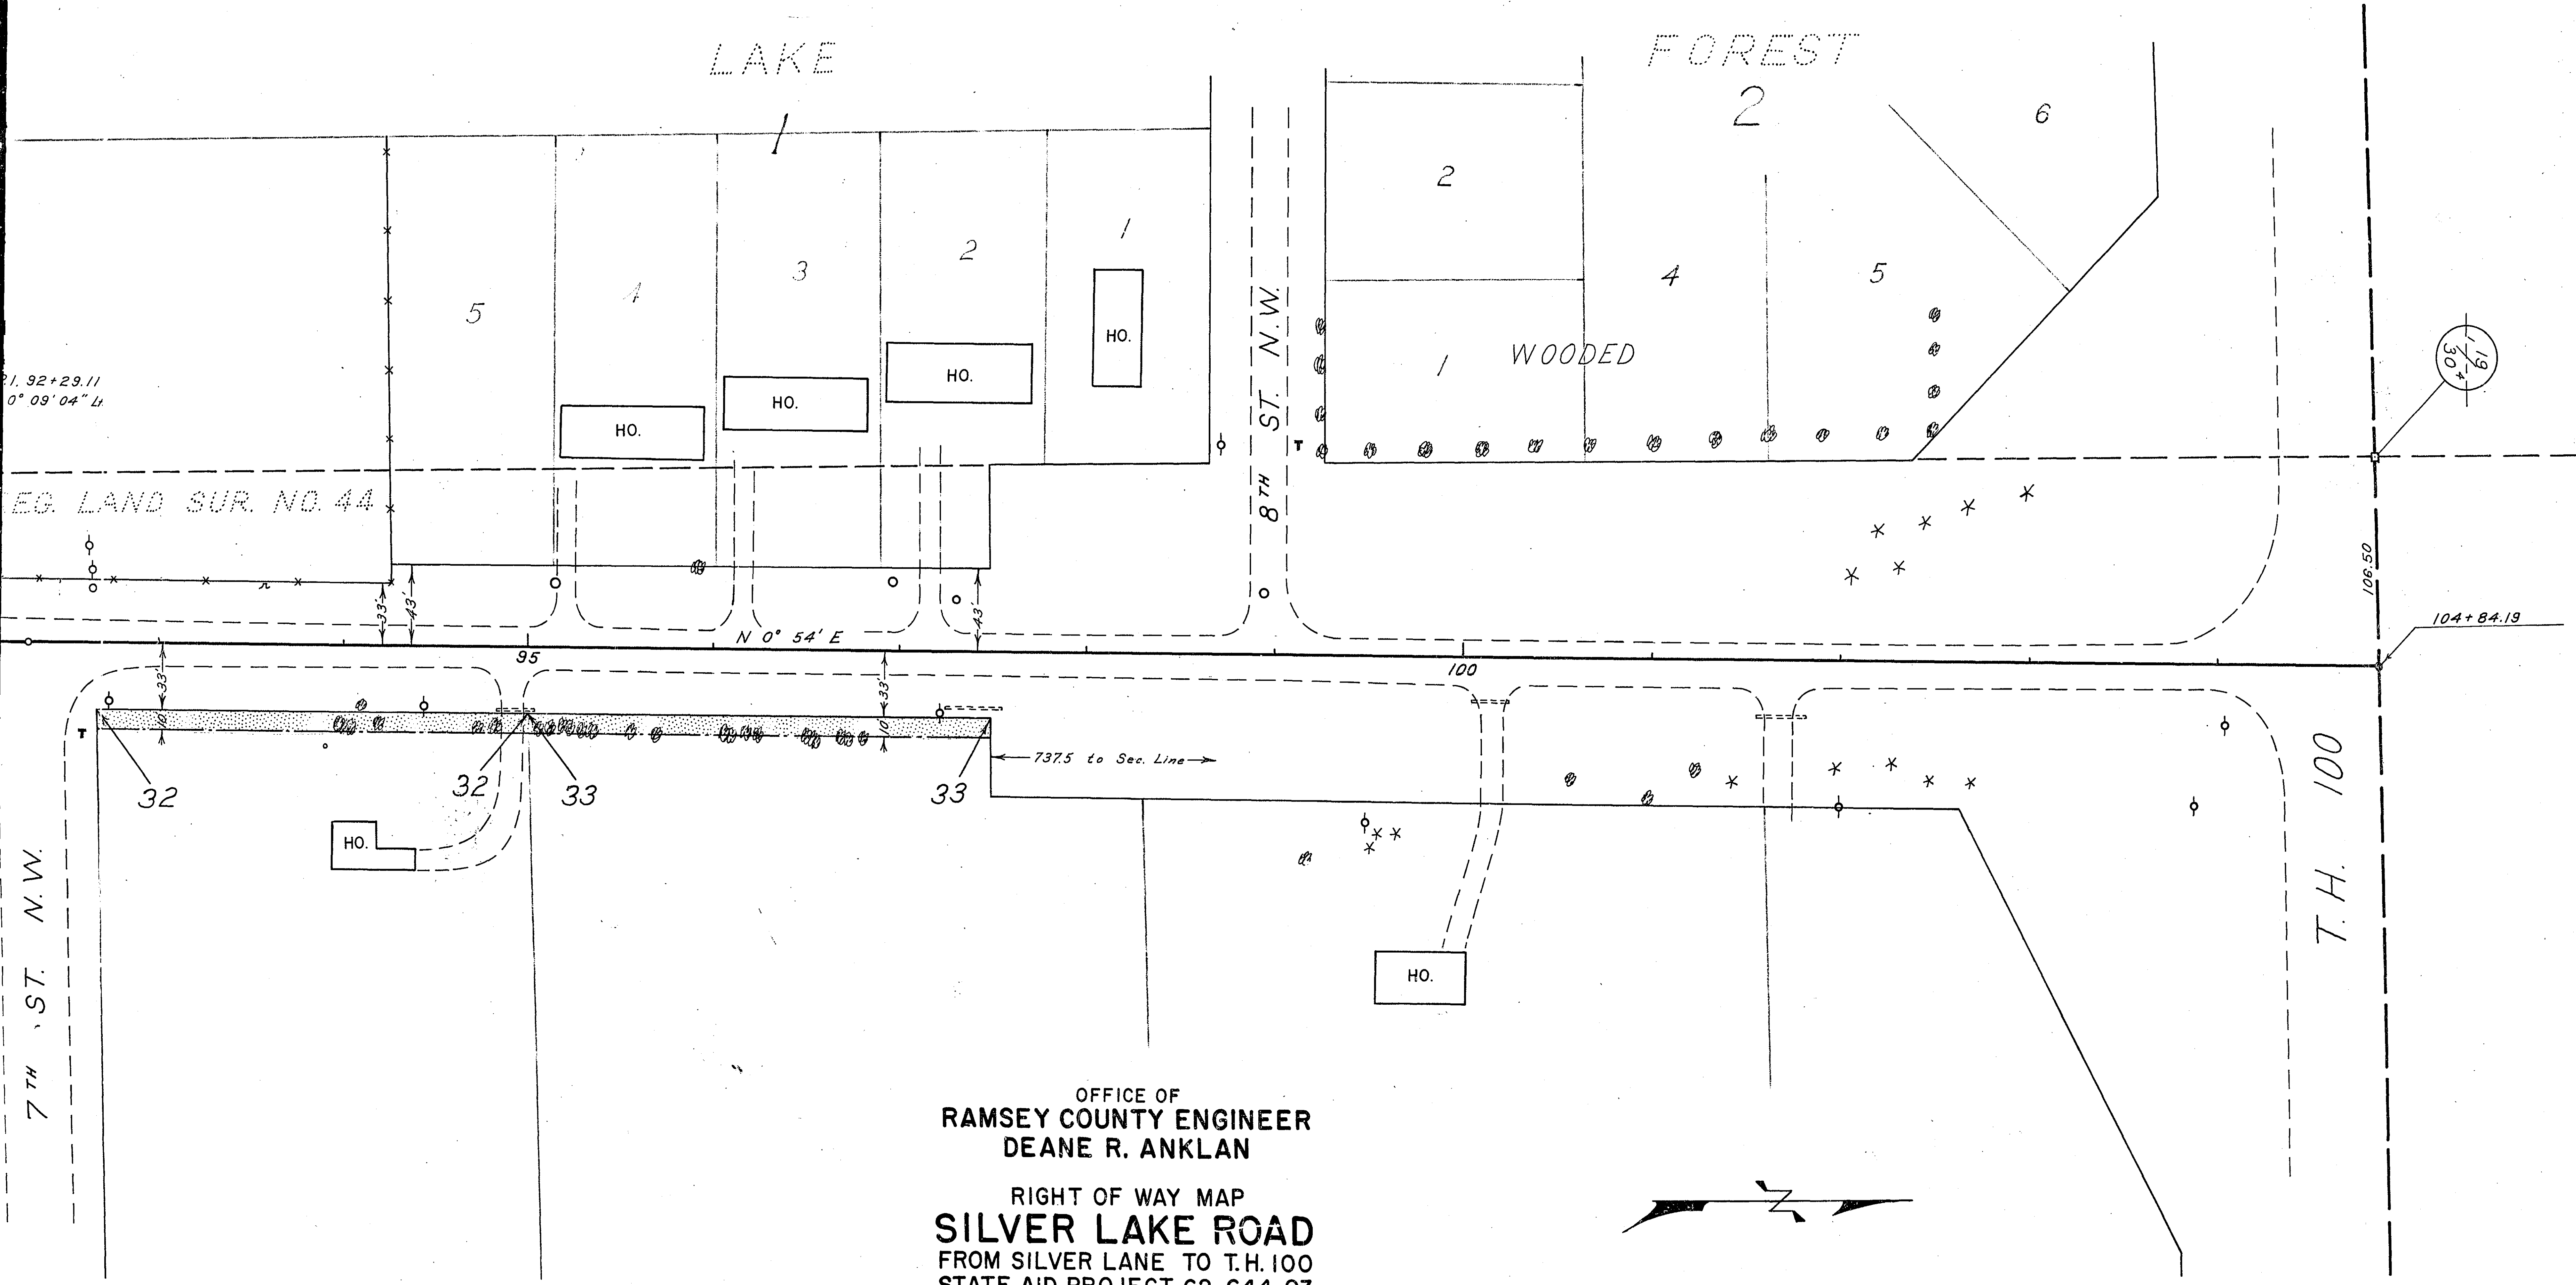

OFFICE OF
RAMSEY COUNTY ENGINEER
 DEANE R. ANKLAN

RIGHT OF WAY MAP
SILVER LAKE ROAD
 FROM SILVER LANE TO T.H. 100
 STATE AID PROJECT 62-644-03
 SCALE: 1" = 50' FEBRUARY 1962

LEGEND

DENOTES ADDITIONAL RIGHT OF WAY
 DENOTES TEMPORARY SLOPE EASEMENT
 TEMPORARY SLOPE EASEMENT SHALL EXPIRE DEC. 31, 1962.

INDICATES CUTS
 INDICATES FILLS

Orange Present P/W
 Red New P/W
 Blue Slope Easement

20X F-1/6