



Diagram illustrating a cross-section of a road with a 3:1 to 4:1 slope on the left and a 3:1 to 4:1 slope on the right. The road width is 43 feet. The diagram shows the road surface, the embankment, and the road bed. The road bed is 10 feet wide in the center and 12 feet wide on the sides. The embankment is 21 feet wide on the left and 21 feet wide on the right. The road is labeled "ROAD LINE" at both ends. The slope is labeled "3:1 to 4:1" on both sides. The road is labeled "IN FILL" on the left and "IN CUT" on the right.


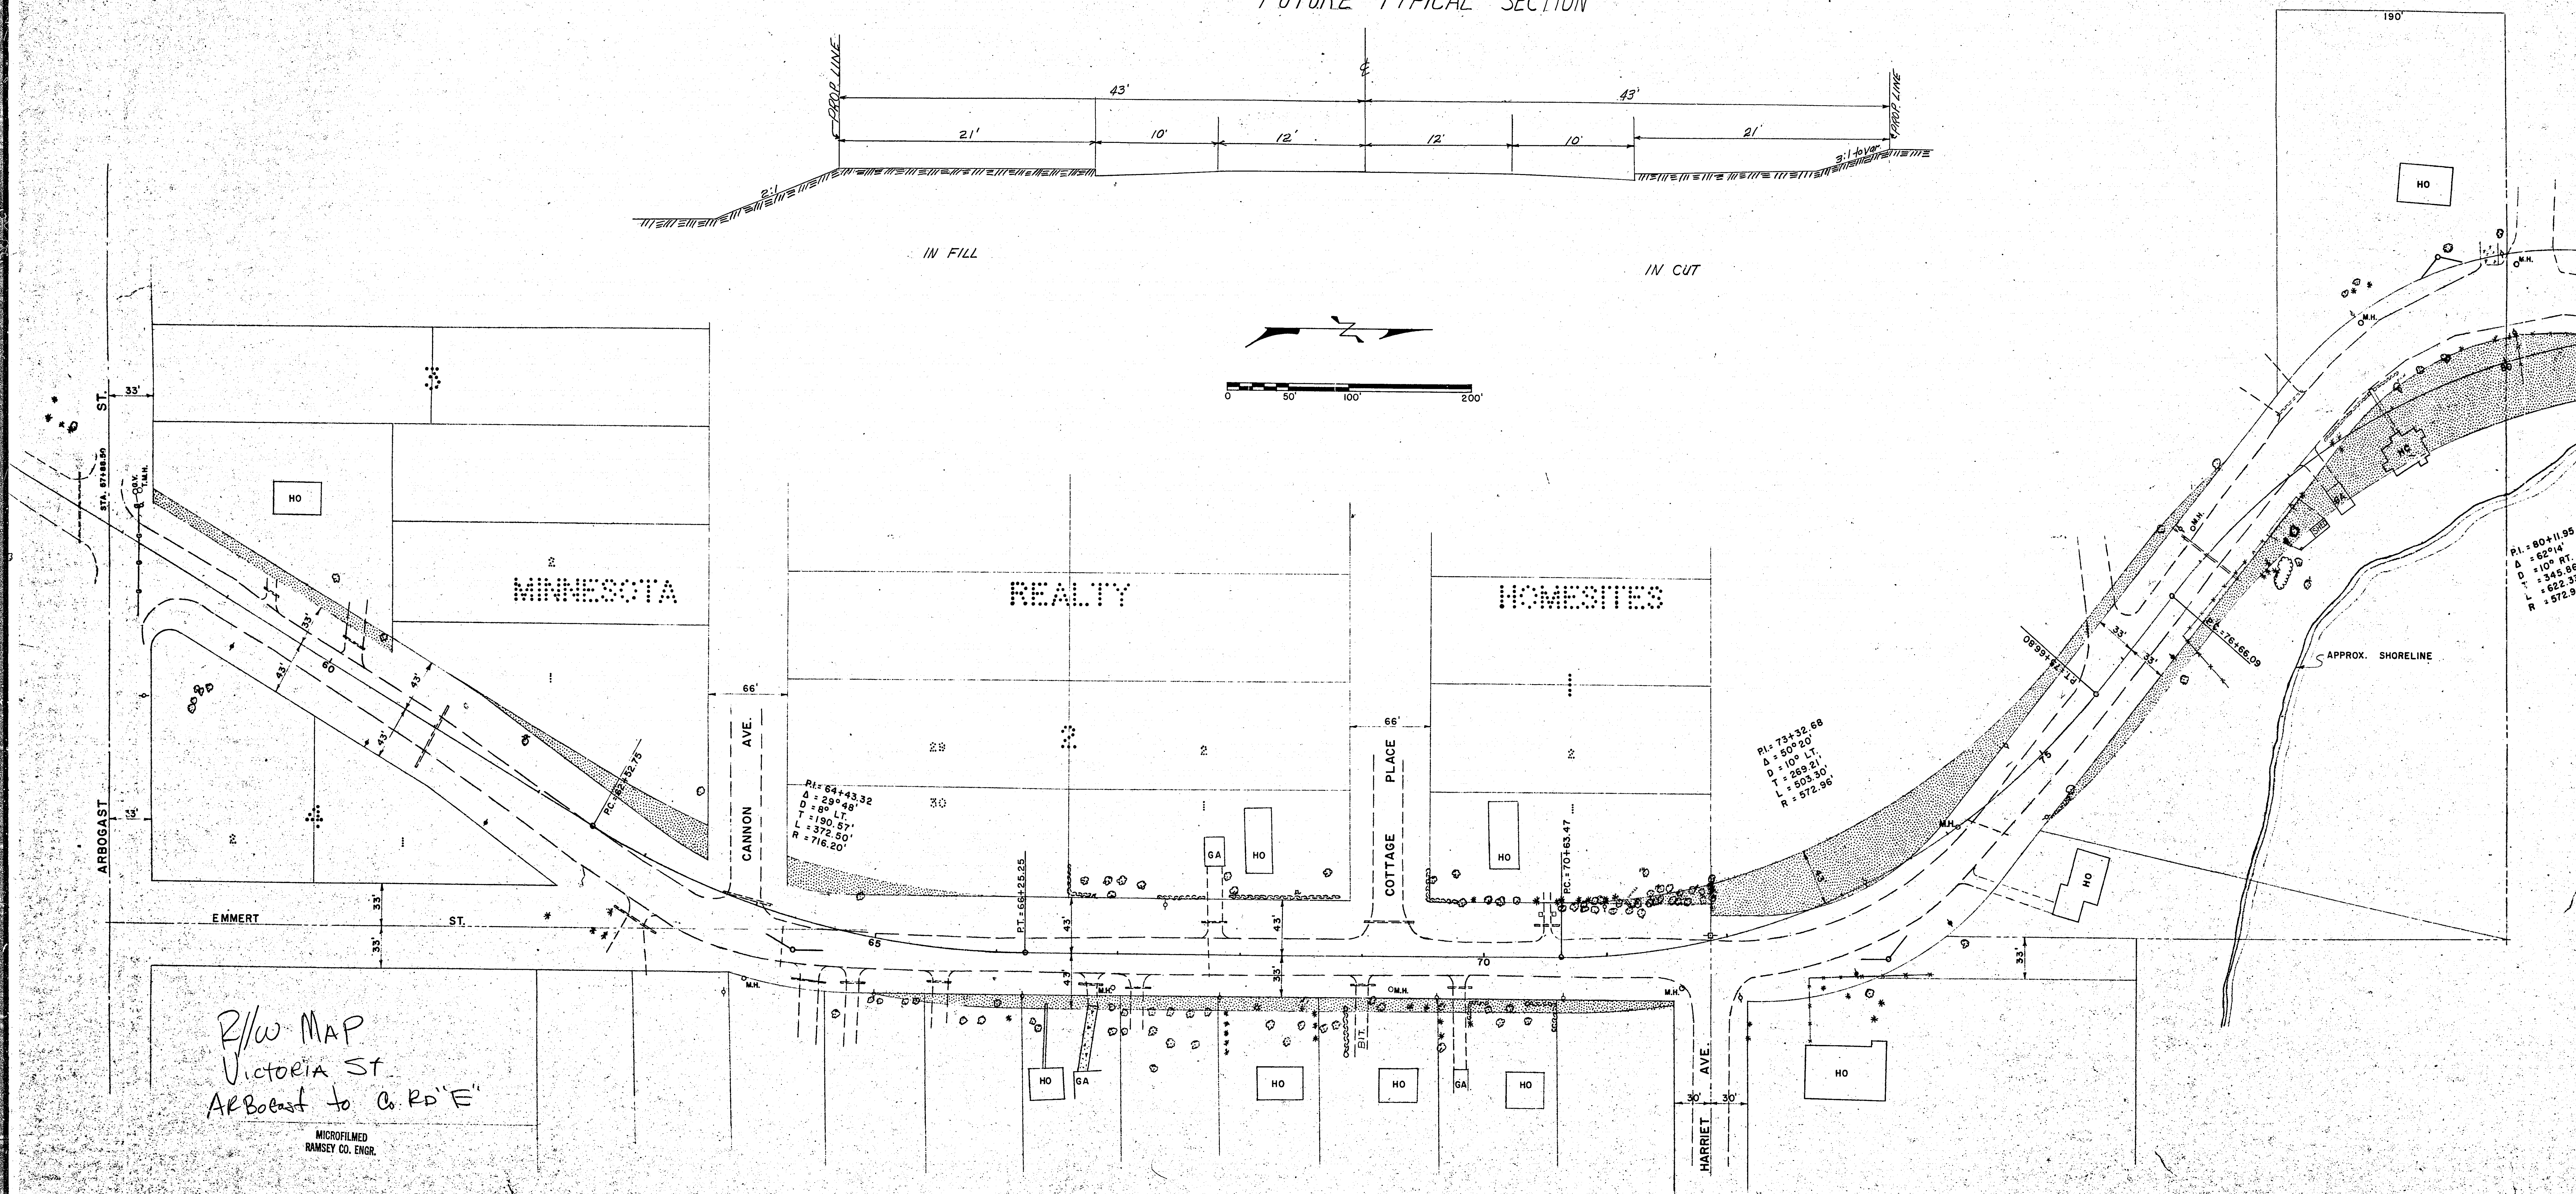


MICROFILMED
RAMSEY CO. ENGR.

FUTURE TYPICAL SECTION

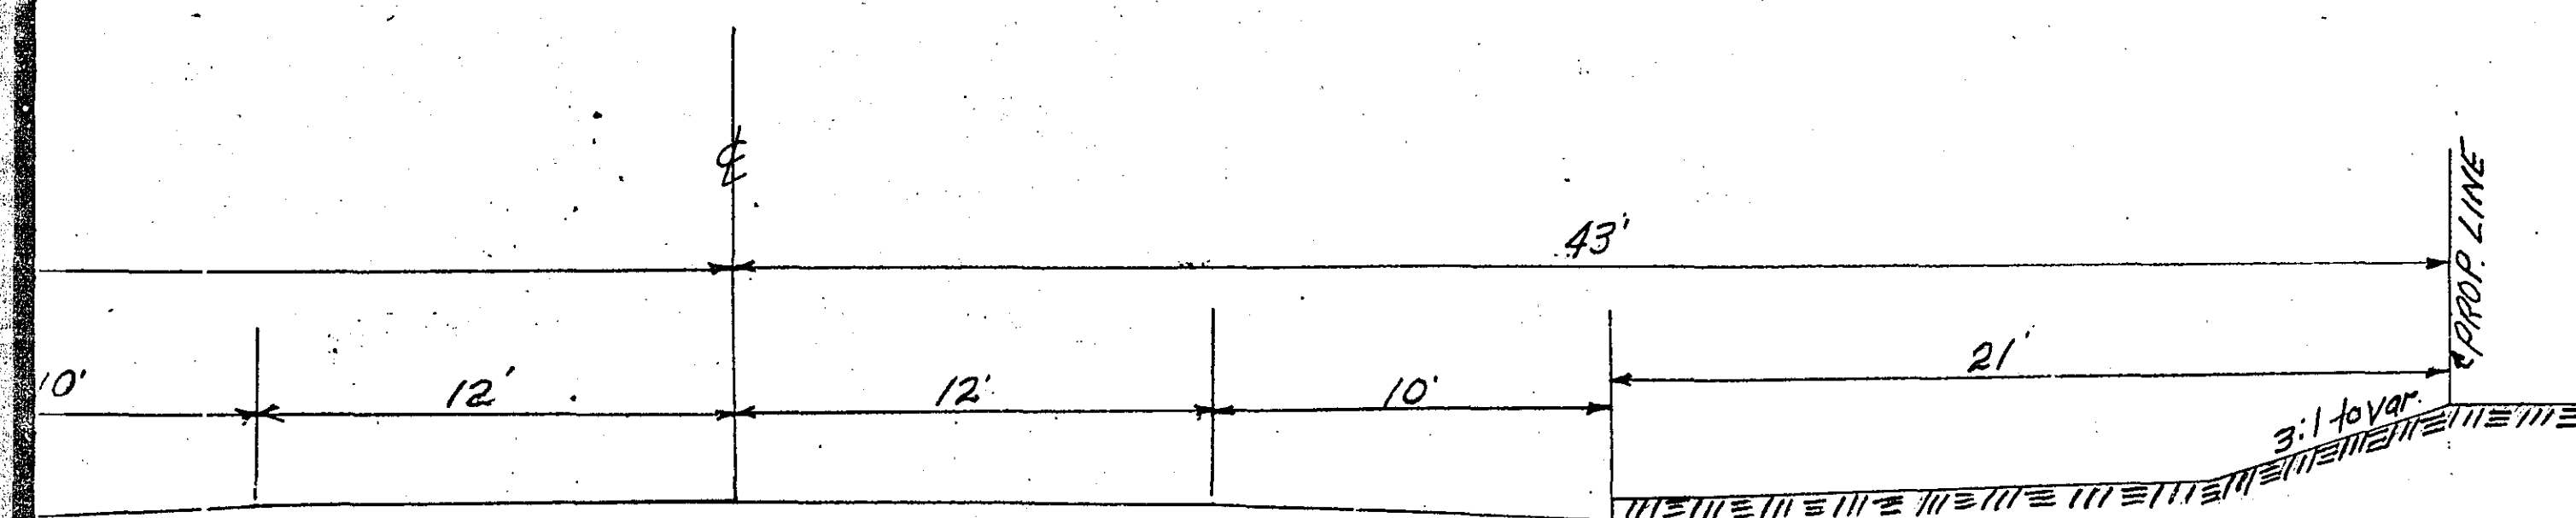

IN CUT

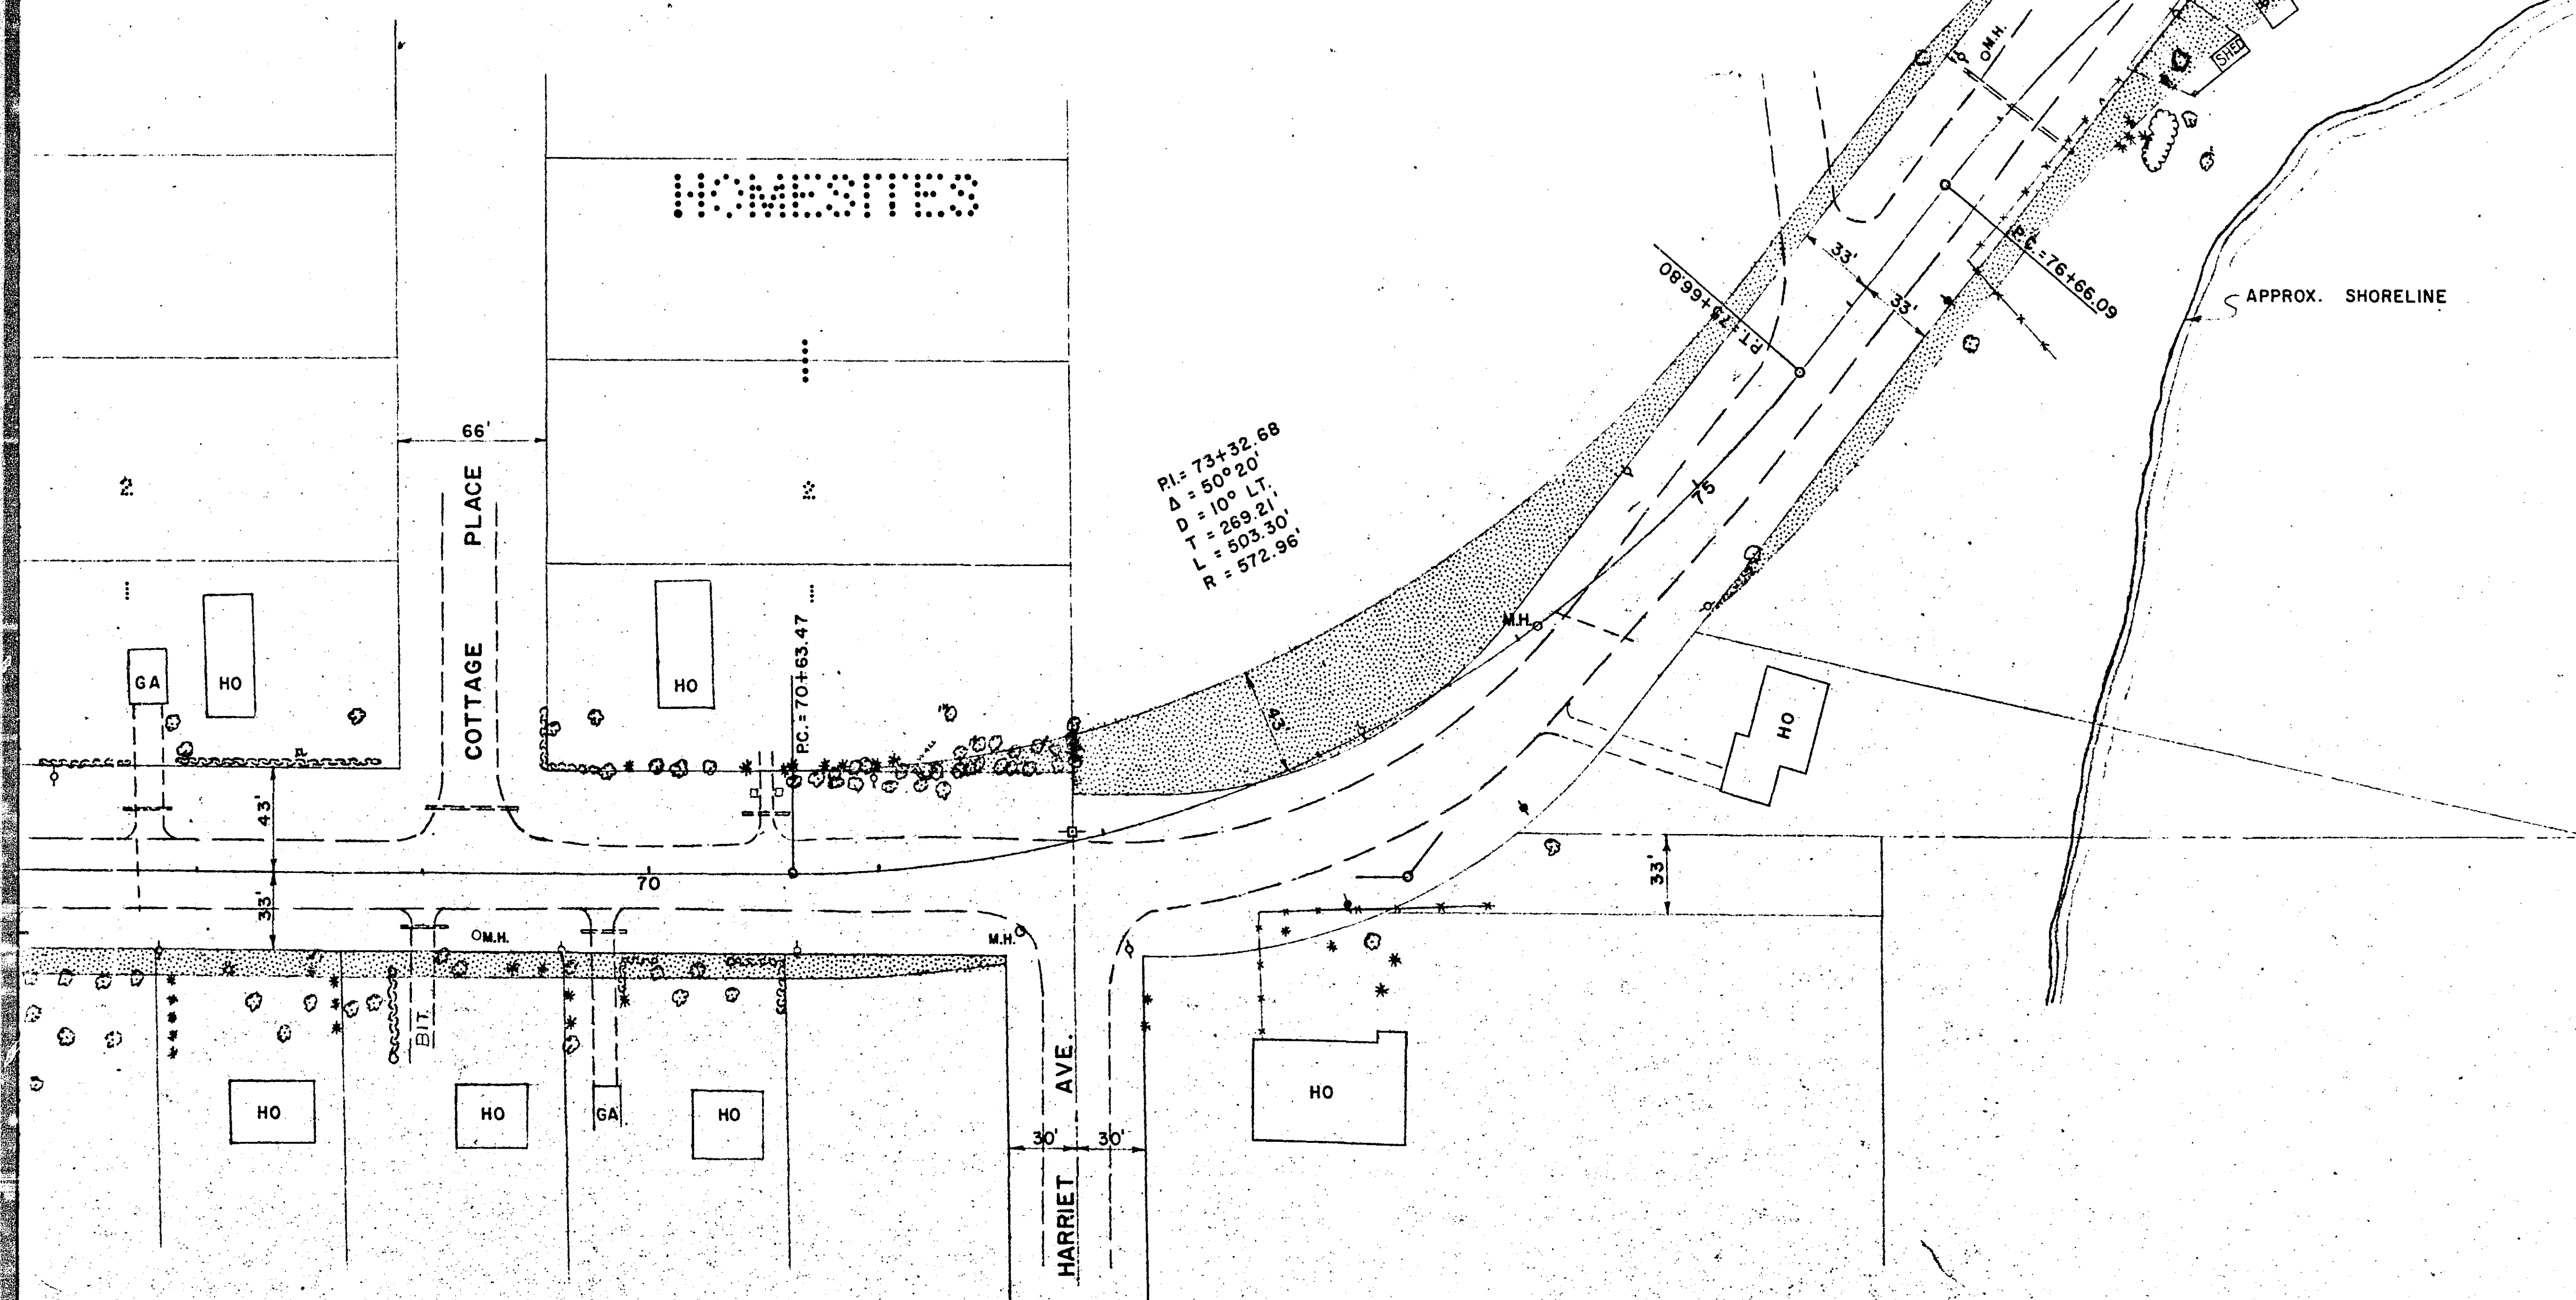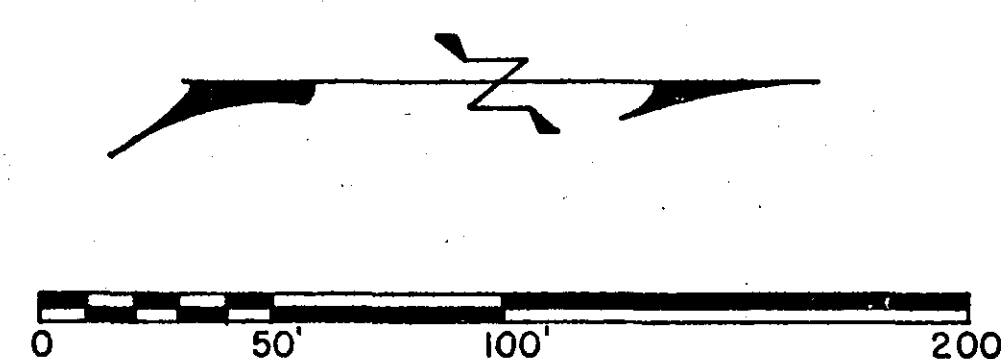

OFFICE OF
RAMSEY COUNTY ENGINEER
DEANE R. ANKLAN
COUNTY ENGINEER

PROPOSED LINE REVISION
VICTORIA ST.
ARBOGAST ST. TO CO. RD. "E"

I HEREBY CERTIFY THAT THIS PLAN WAS PREPARED BY ME OR UNDER MY DIRECT SUPERVISION AND THAT I AM A DULY REGISTERED PROFESSIONAL ENGINEER UNDER THE LAWS OF THE STATE OF MINNESOTA.
Deane R. Ankla REG. NO. 20422 DATE 8-14-67
ENGINEER

RECOMMENDED FOR APPROVAL *Deane R. Ankla* COUNTY ENGINEER DATE 8-14-67

APPROVED _____ CHAIRMAN OF THE RAMSEY COUNTY BOARD DATE _____

APPROVED _____ MAYOR, VILLAGE OF SHOREVIEW DATE _____

MINNESOTA STATE HIGHWAY DEPARTMENT

RECOMMENDED FOR APPROVAL _____ DATE _____


RECOMMENDED FOR APPROVAL _____ DISTRICT STATE AID ENGINEER DATE _____

APPROVAL _____ STATE AID ENGINEER DATE _____

MICROFILMED
RAMSEY CO. ENGR.

MINNESOTA

REALTY HOMESITES

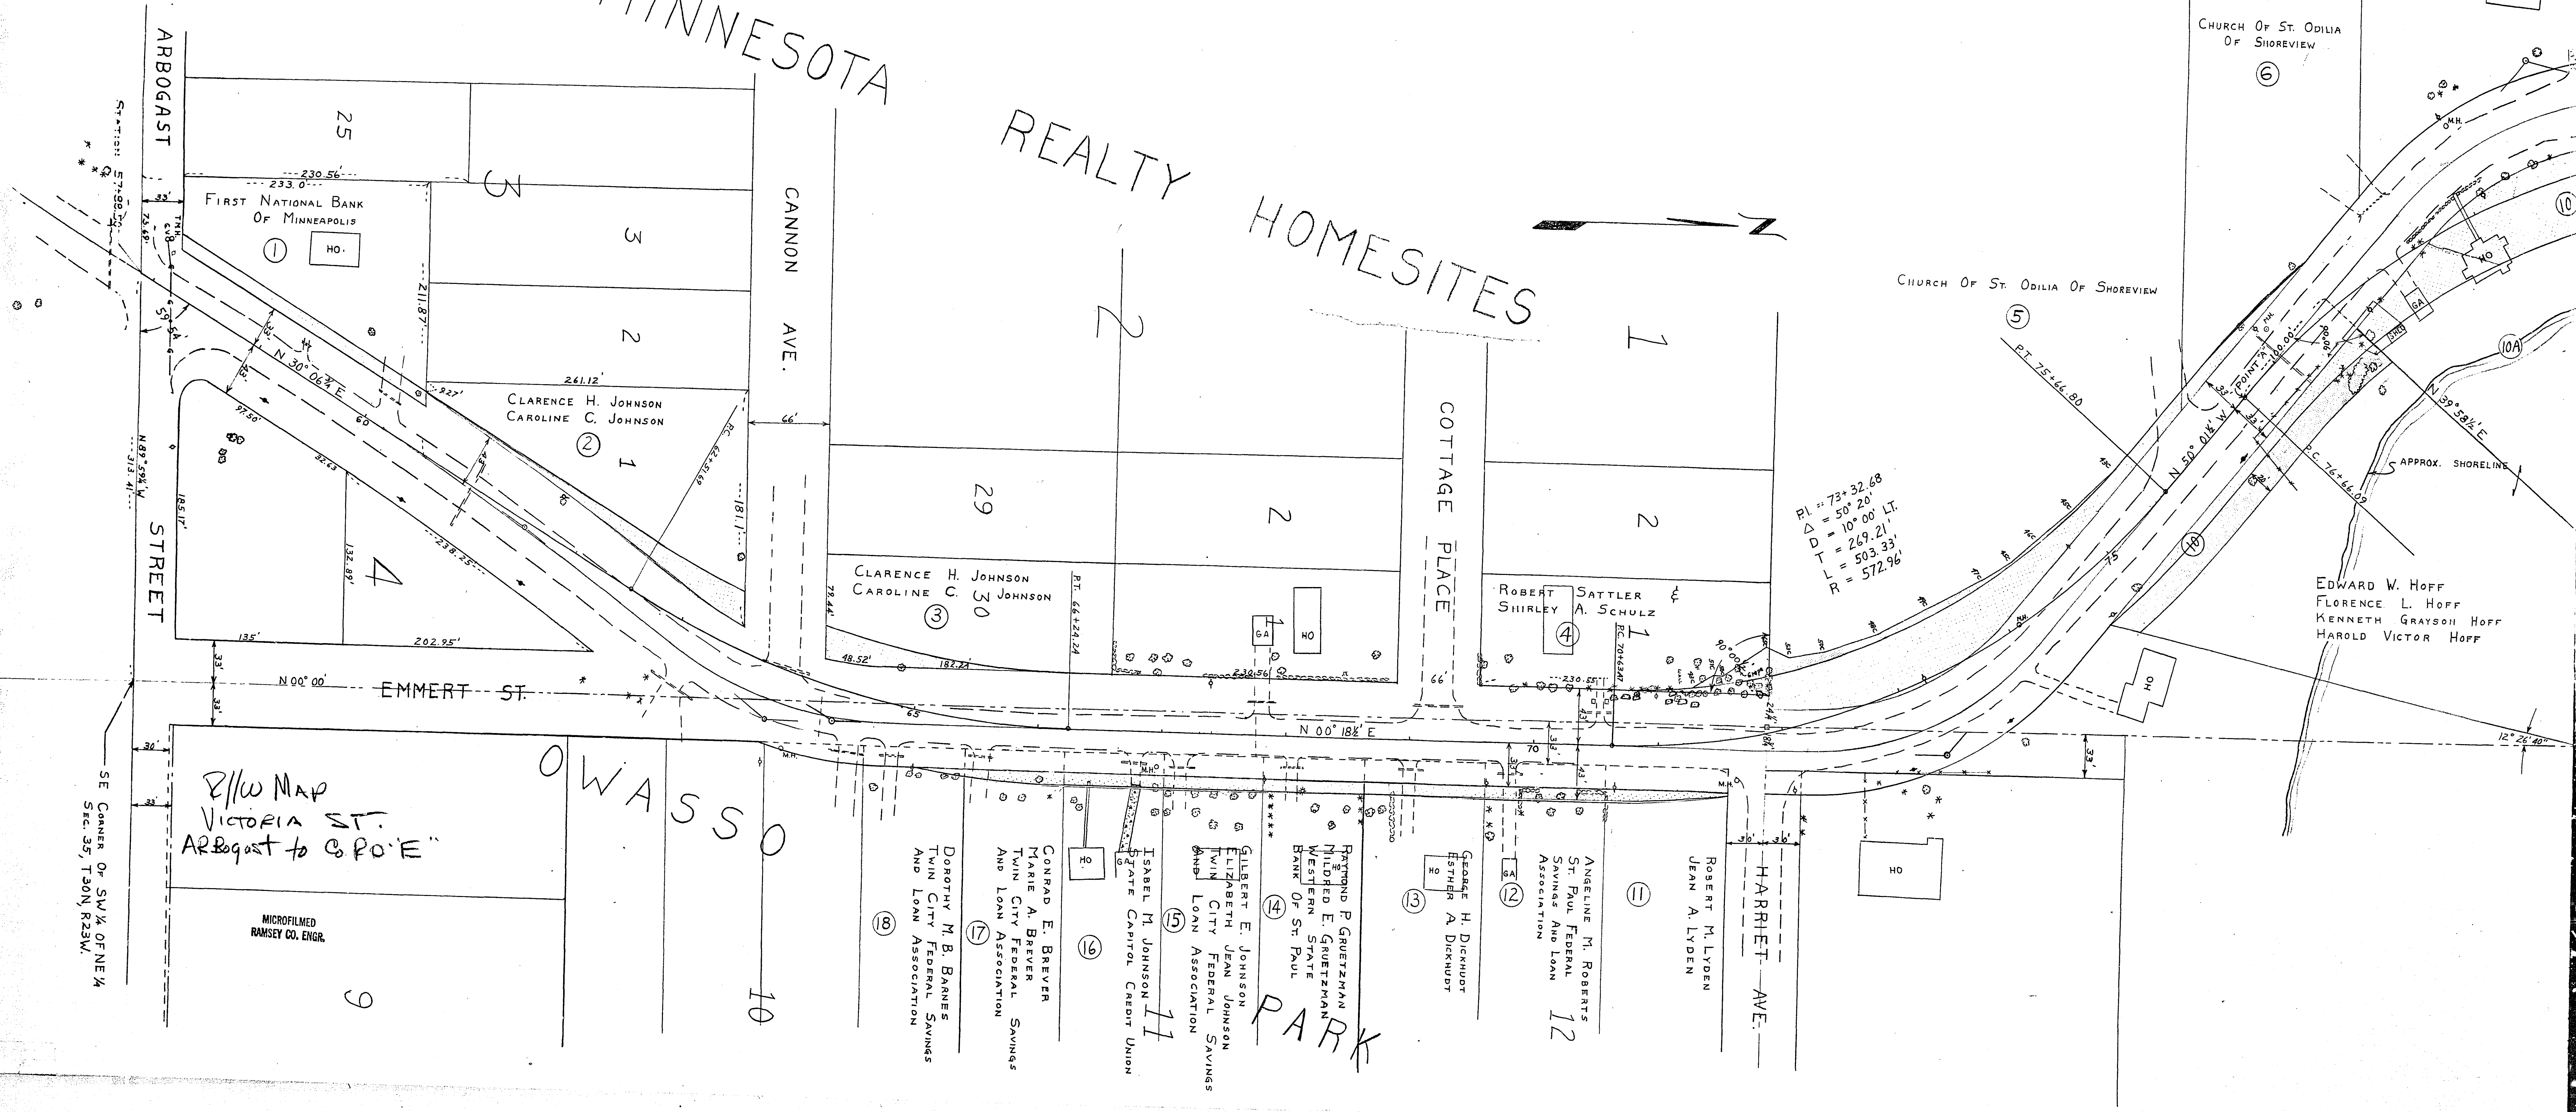



COTTAGE PLACE

ROBERT SATTLER
SHIRLEY A. SCHULZ

ROBERT M. LYDEN
JEAN A. LYDEN

HARRIET-AVE

ANGELINE M. ROBERTS
ST. PAUL FEDERAL
SAVINGS AND LOAN
ASSOCIATION

GEORGE H. DICKHUT
ESTHER A. DICKHUT

13

WESTERN BANK OR

14

ELIZABETH JEAN JOHNSON
TWIN CITY FEDERAL SAVINGS

15

ISABEL M. JOHNSON - 1
STATE CAPITOL CREDIT UNION

	RIGHT OF WAY TO BE ACQUIRED BY CONDEMNATION OR NEGOTIATION
	TEMPORARY SLOPE EASEMENT TO EXPIRE DECEMBER 31, 1969

OFFICE OF
RAMSEY COUNTY ENGINEER
DEANE R. ANKLAN
RIGHT OF WAY MAP
VICTORIA STREET
FROM ARBOGAST ST. TO COUNTY ROAD "E"
PROJECT NO.68- 52-

JUNE 1968