


PARCEL 1

LARRY'S LIVE BAIT AND SPORTING GOODS INC.
FIRST STATE BANK OF NORTH ST. PAUL

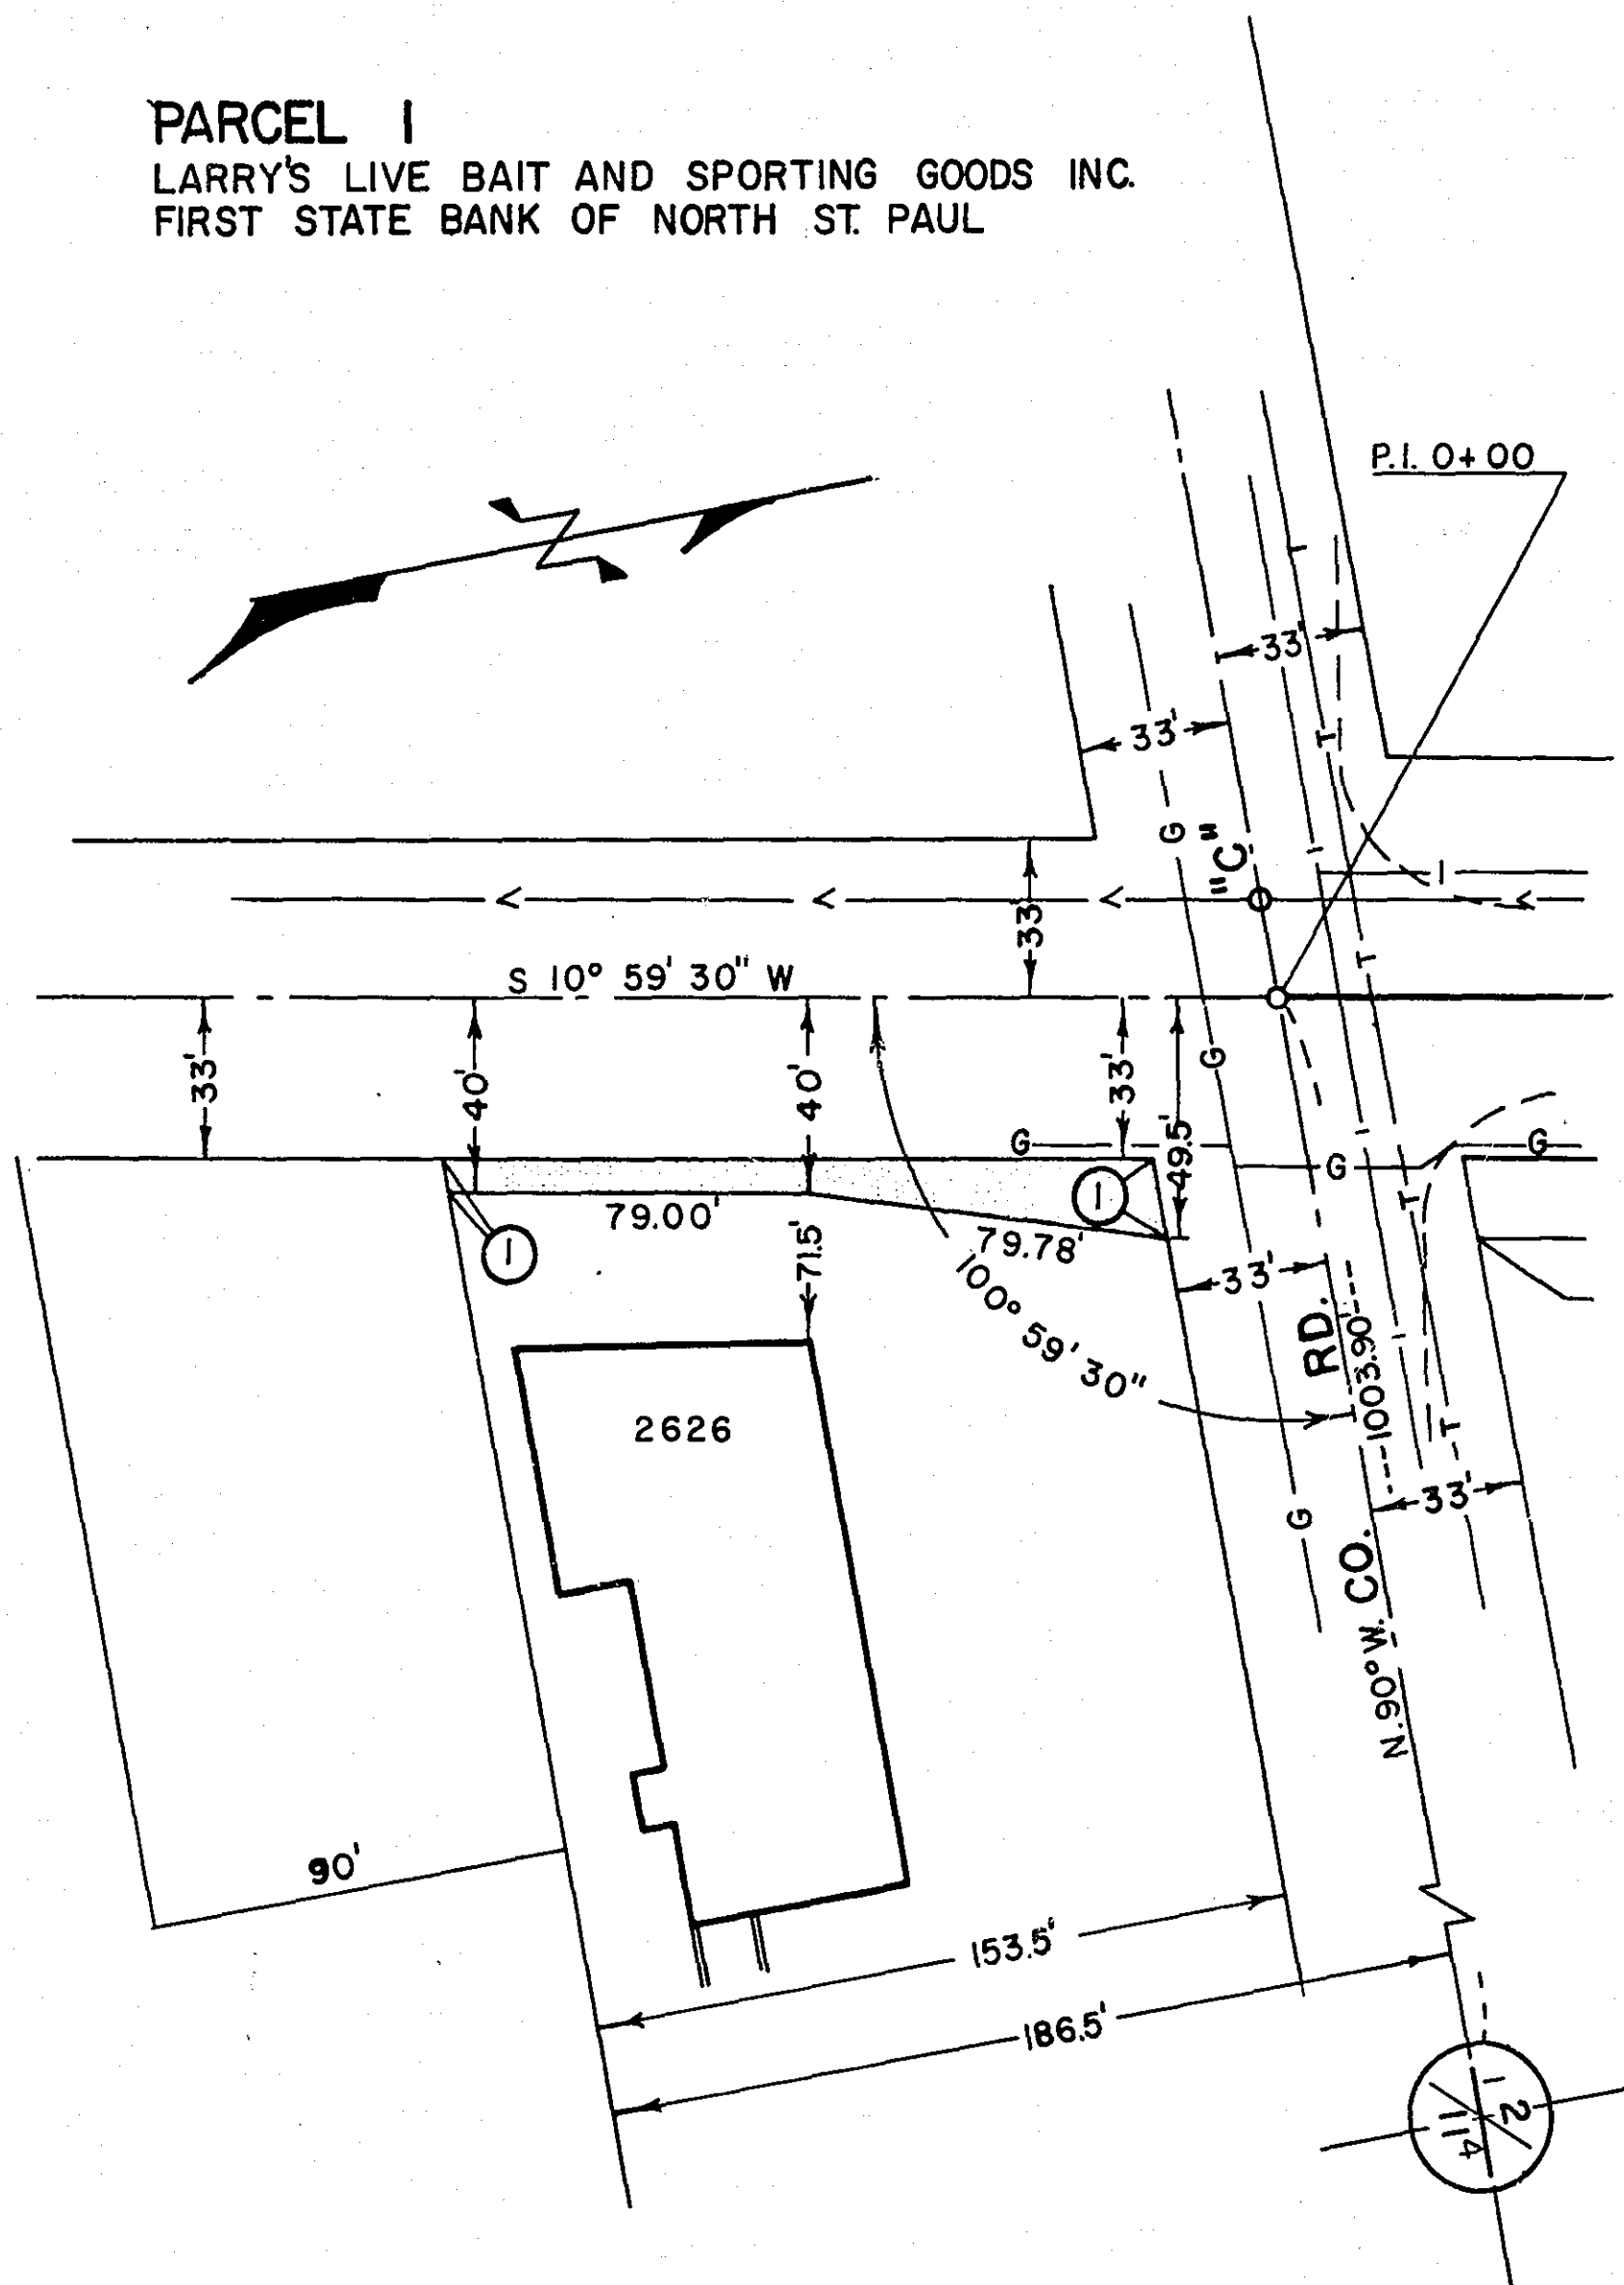

LEGEND



RIGHT-OF-WAY TO BE ACQUIRED

TEMPORARY SLOPE EASEMENT (EXPIRES UPON COMPLETION)

NOTE:

THE COUNTY HIGHWAY ENGINEER SHALL HAVE THE RIGHT TO RECONSTRUCT EXISTING ACCESS DRIVEWAYS UPON PRIVATE PROPERTY, SO FAR AS MAY BE NECESSARY IN HIS JUDGEMENT, TO MATCH THE NEWLY CONSTRUCTED BOULEVARD GRADE. SAID RIGHT TO EXPIRE UPON COMPLETION OF WHITE BEAR AVENUE CONSTRUCTION.

OFFICE OF
RAMSEY COUNTY ENGINEER
DEANE R. ANKLAN
COUNTY ENGINEER
RIGHT OF WAY MAP
WHITE BEAR AVENUE
FROM CO. RD. "C" TO CO. RD. "D".
PROJECT NO. S.P.62-665-08




MARCH 1969

MICROFILMED
RAMSEY COUNTY




PARCEL 13
CLARENCE E. KIESLING

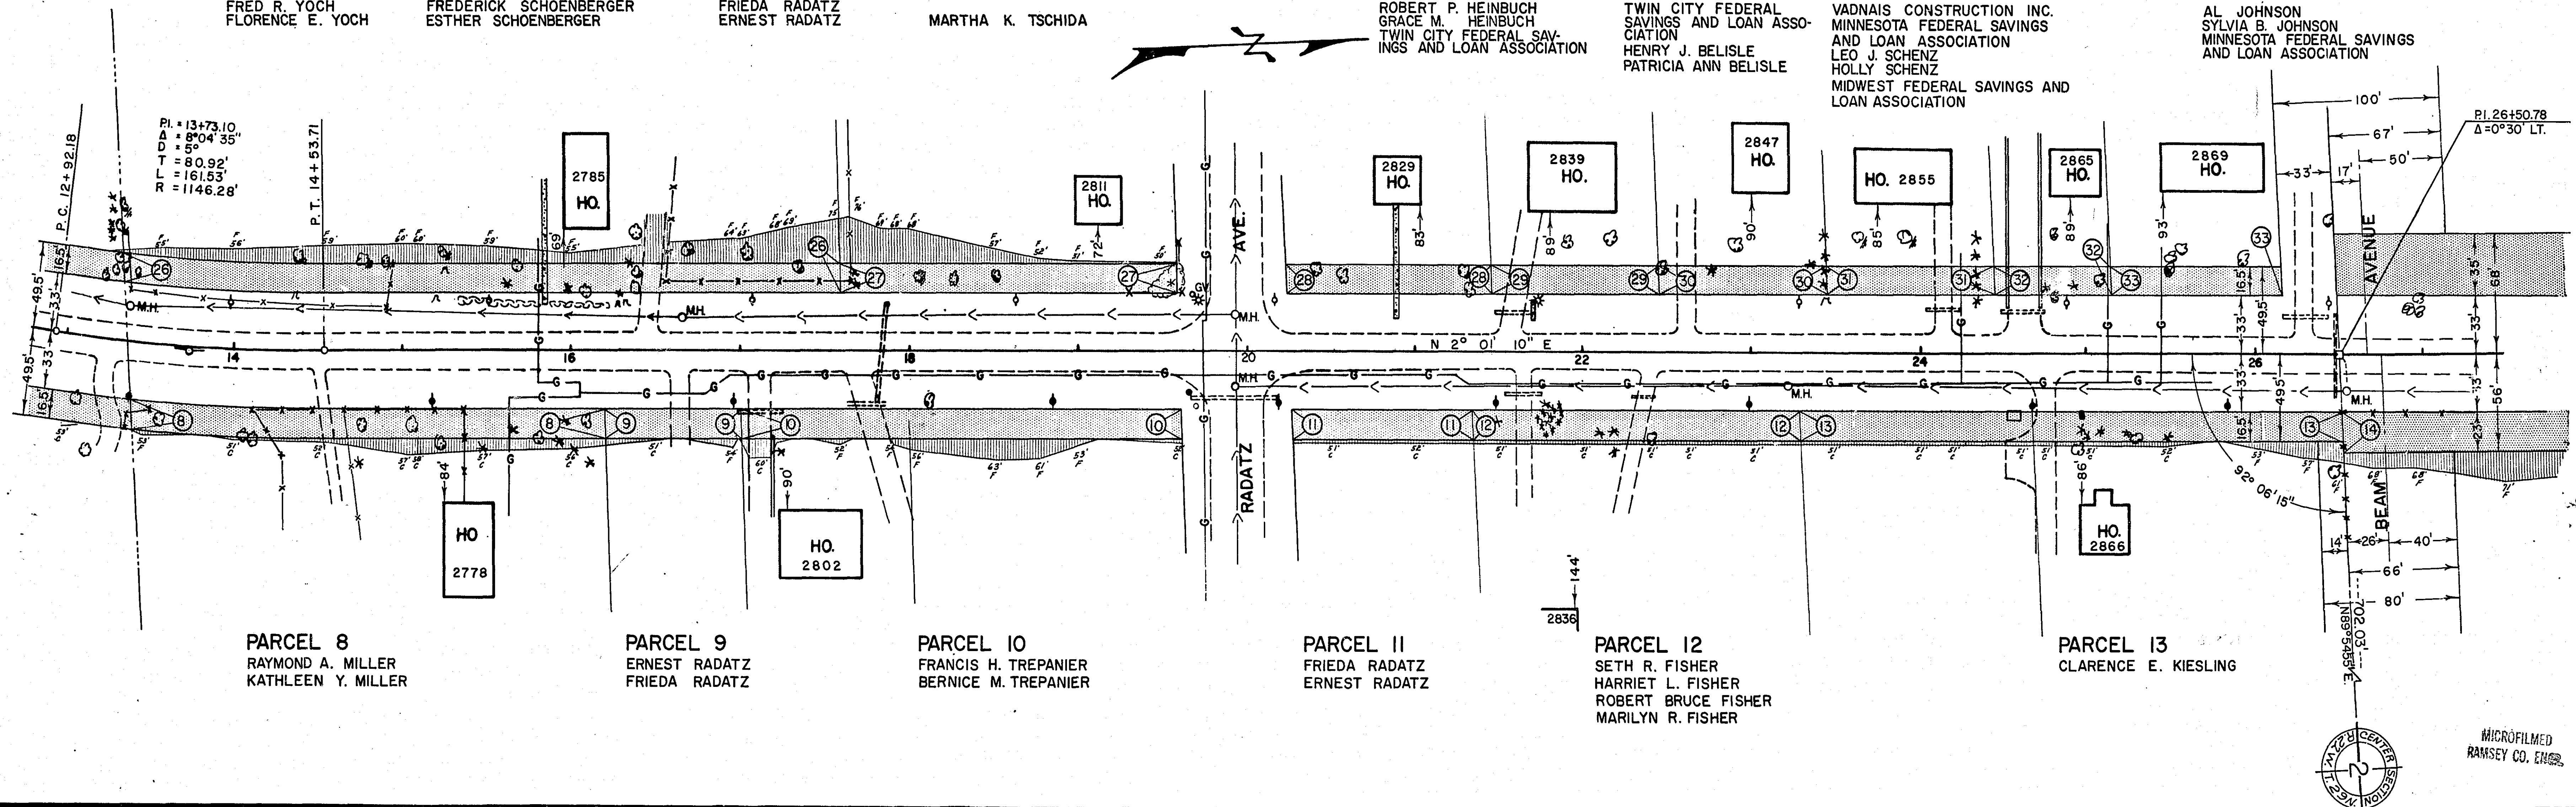


LEGEND

- ADDITIONAL RIGHT-OF-WAY
- TEMPORARY SLOPE EASEMENT

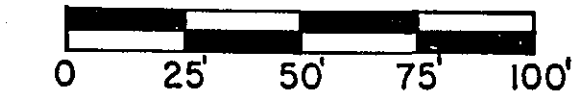

SHEET 4 OF 5 SHEETS

WHITE BEAR AVE. PROJ. NO. S.P. 62-665-08

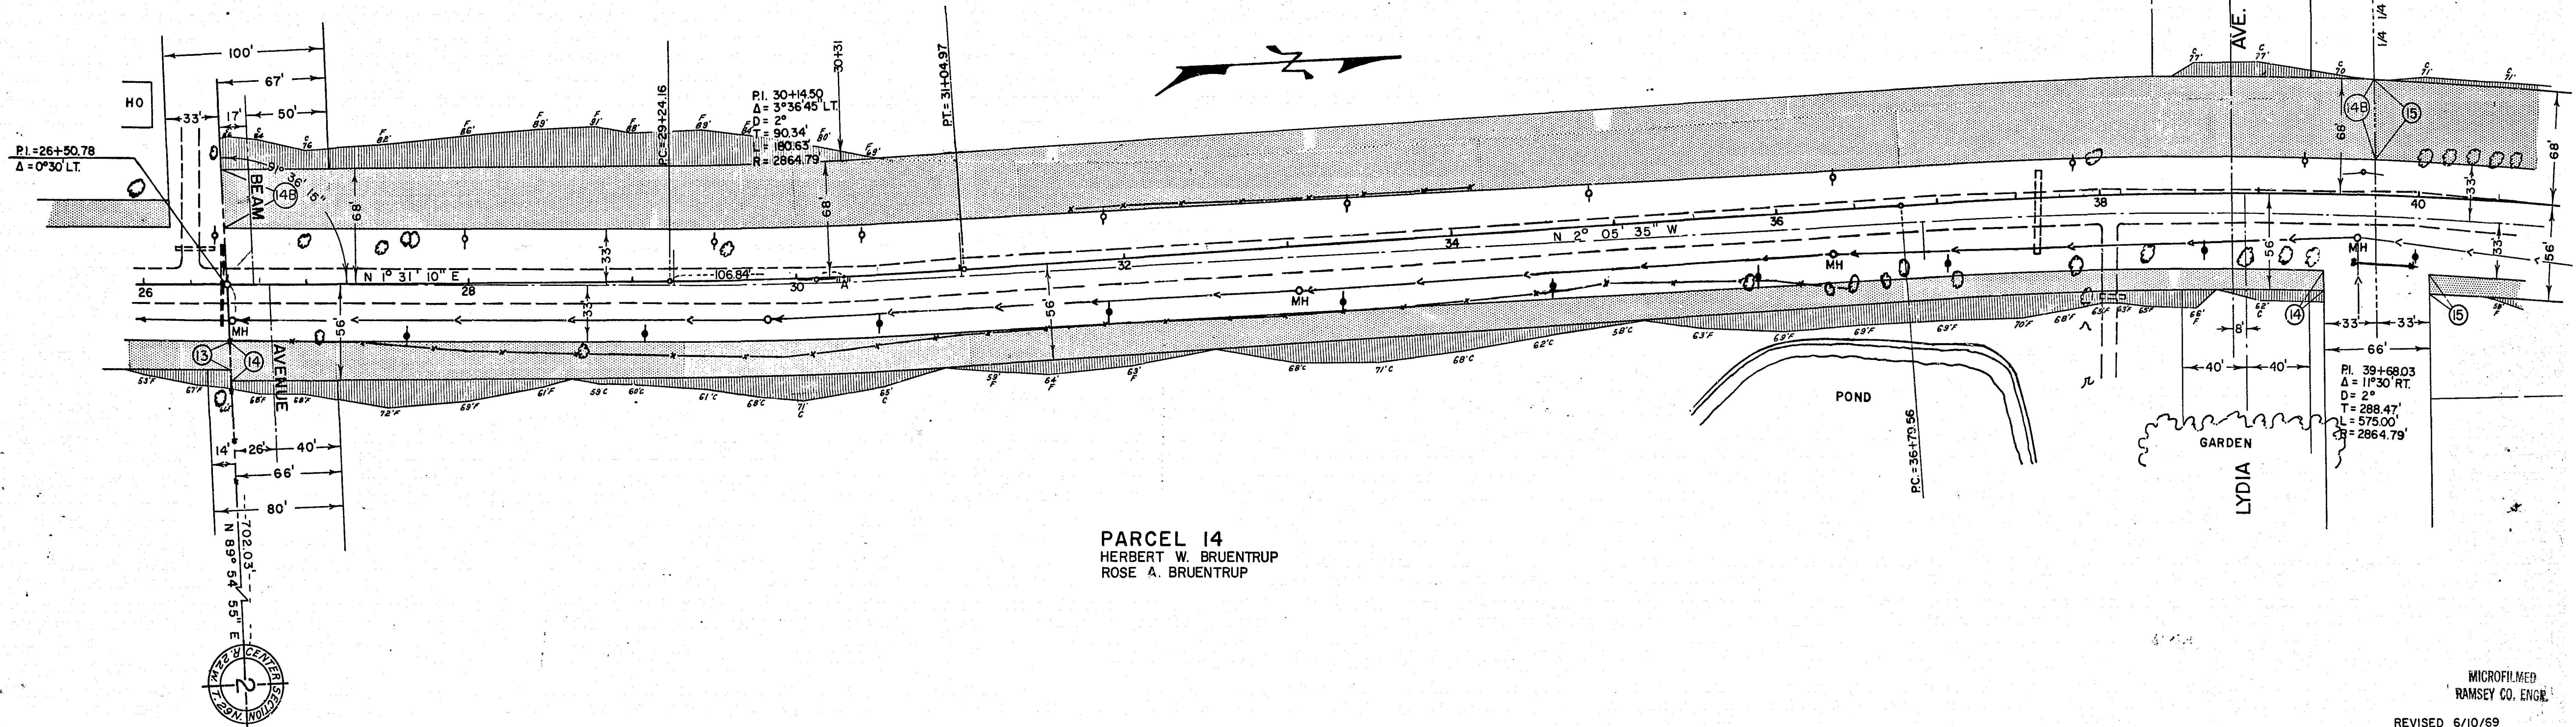

PARCEL 14
HERBERT W. BRUENTRUP
ROSE A. BRUENTRUP


MICROFILMED
RAMSEY CO. ENGR.
REVISED 6/10/69

PARCEL 15

MAPLEWOOD SHOPPING CENTER INC.
FREDERICK F. RADATZ
TEXACO INC.
NORTHERN STATES POWER COMPANY
AMERICAN OIL COMPANY


LEGEND

ADDITIONAL RIGHT-OF-WAY
TEMPORARY SLOPE EASEMENT

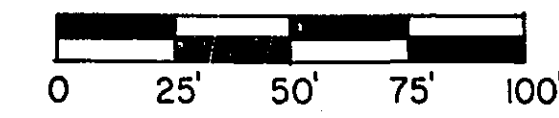

SHEET 5 OF 5 SHEETS

WHITE BEAR AVE. PROJ. NO. S.P. 62-665-08

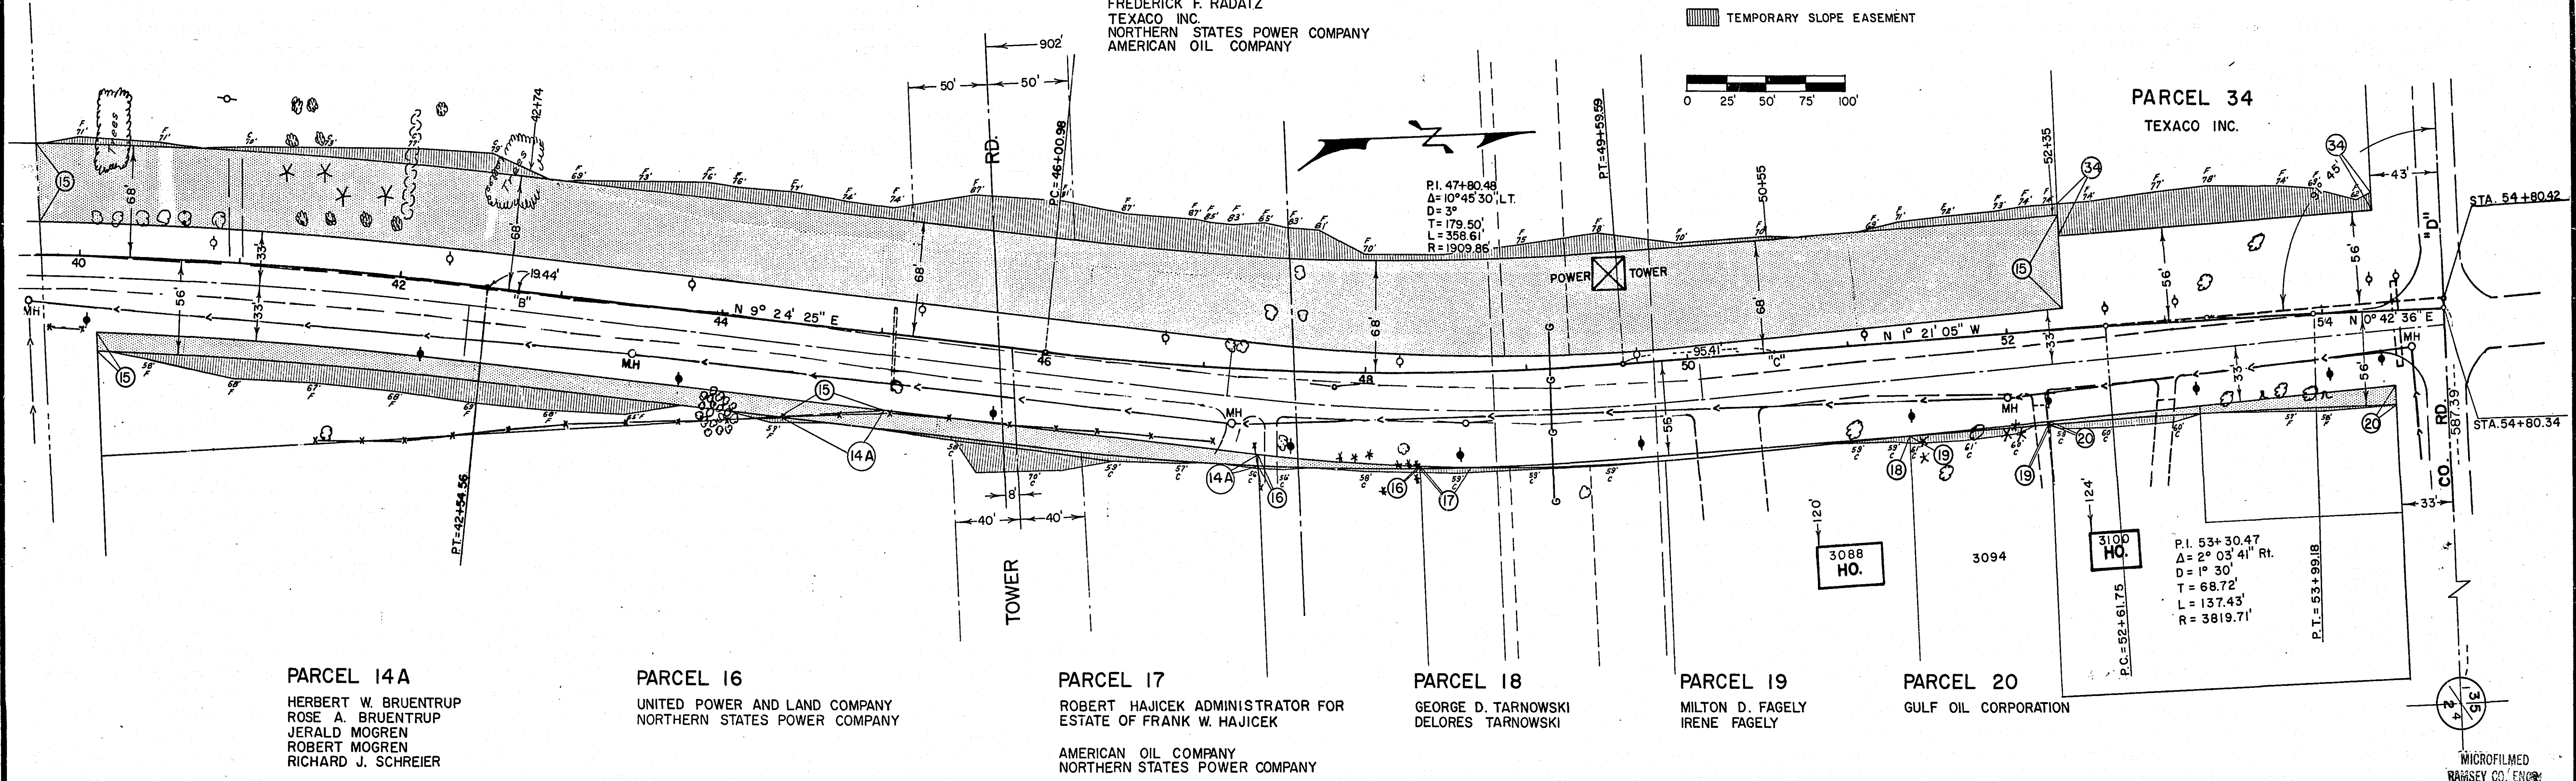

PARCEL 14A

HERBERT W. BRUENTRUP
ROSE A. BRUENTRUP
JERALD MOGREN
ROBERT MOGREN
RICHARD J. SCHREIER

PARCEL 16

UNITED POWER AND LAND COMPANY
NORTHERN STATES POWER COMPANY

PARCEL 17

ROBERT HAJICEK ADMINISTRATOR FOR
ESTATE OF FRANK W. HAJICEK
AMERICAN OIL COMPANY
NORTHERN STATES POWER COMPANY

PARCEL 18

GEORGE D. TARNOWSKI
DELORES TARNOWSKI

PARCEL 19

MILTON D. FAGELY
IRENE FAGELY

PARCEL 20

GULF OIL CORPORATION

PARCEL 34

TEXACO INC.

MICROFILMED
RAMSEY CO. ENG.

REVISED 6/10/69