

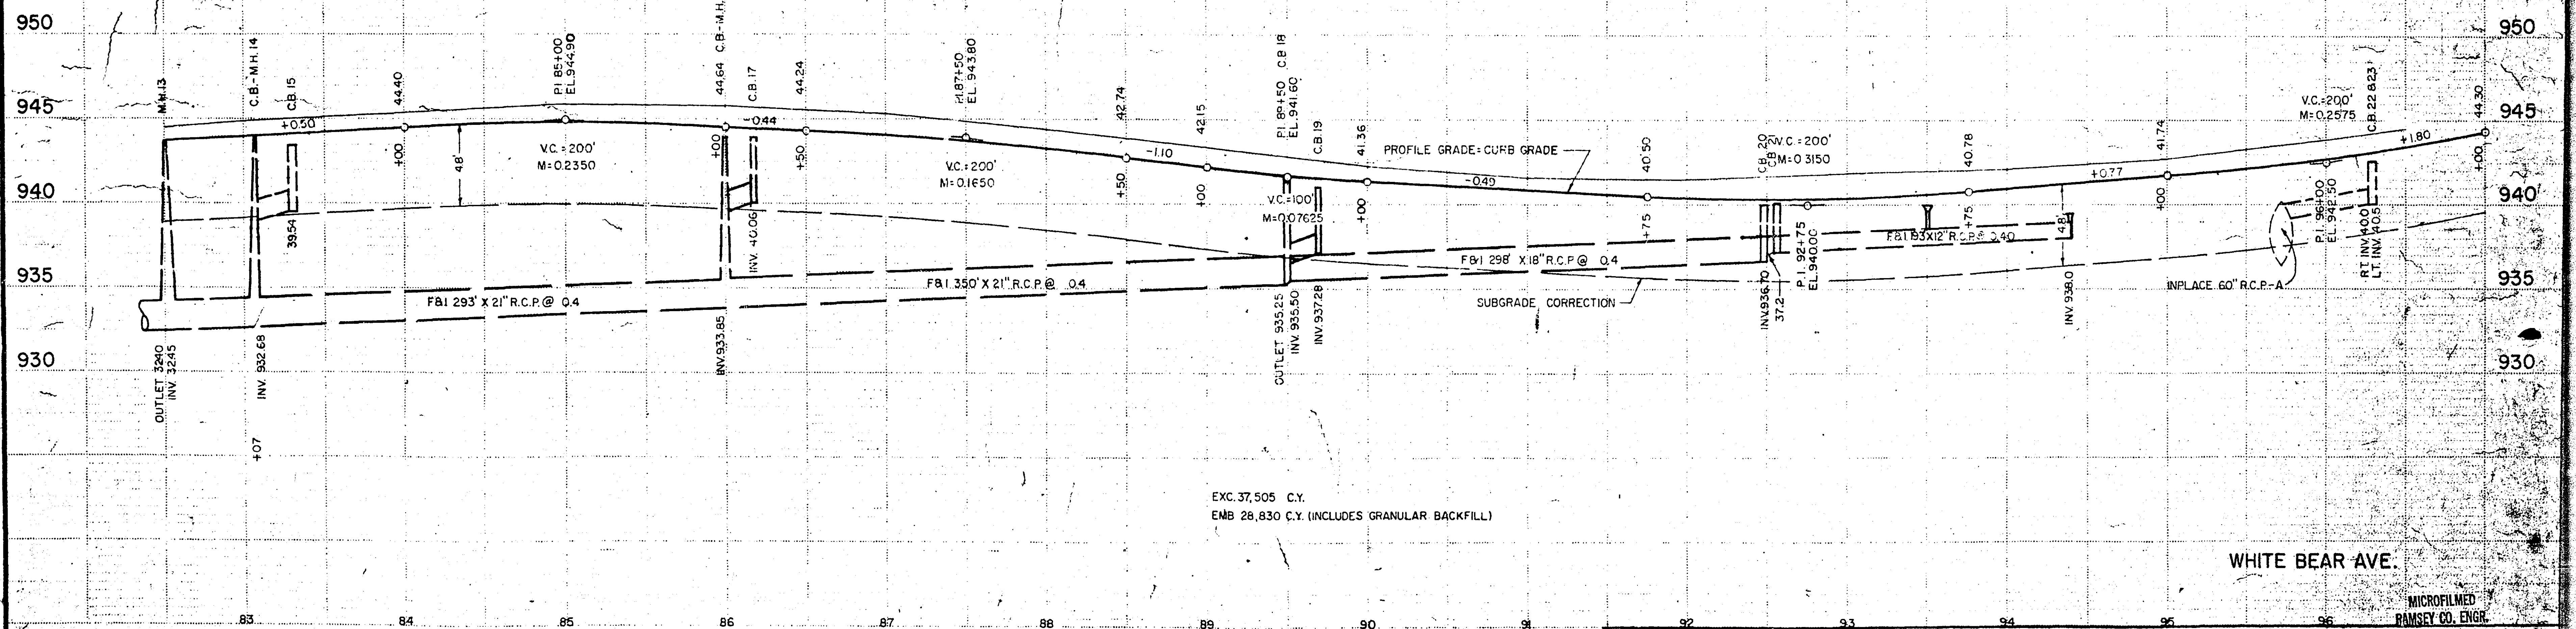


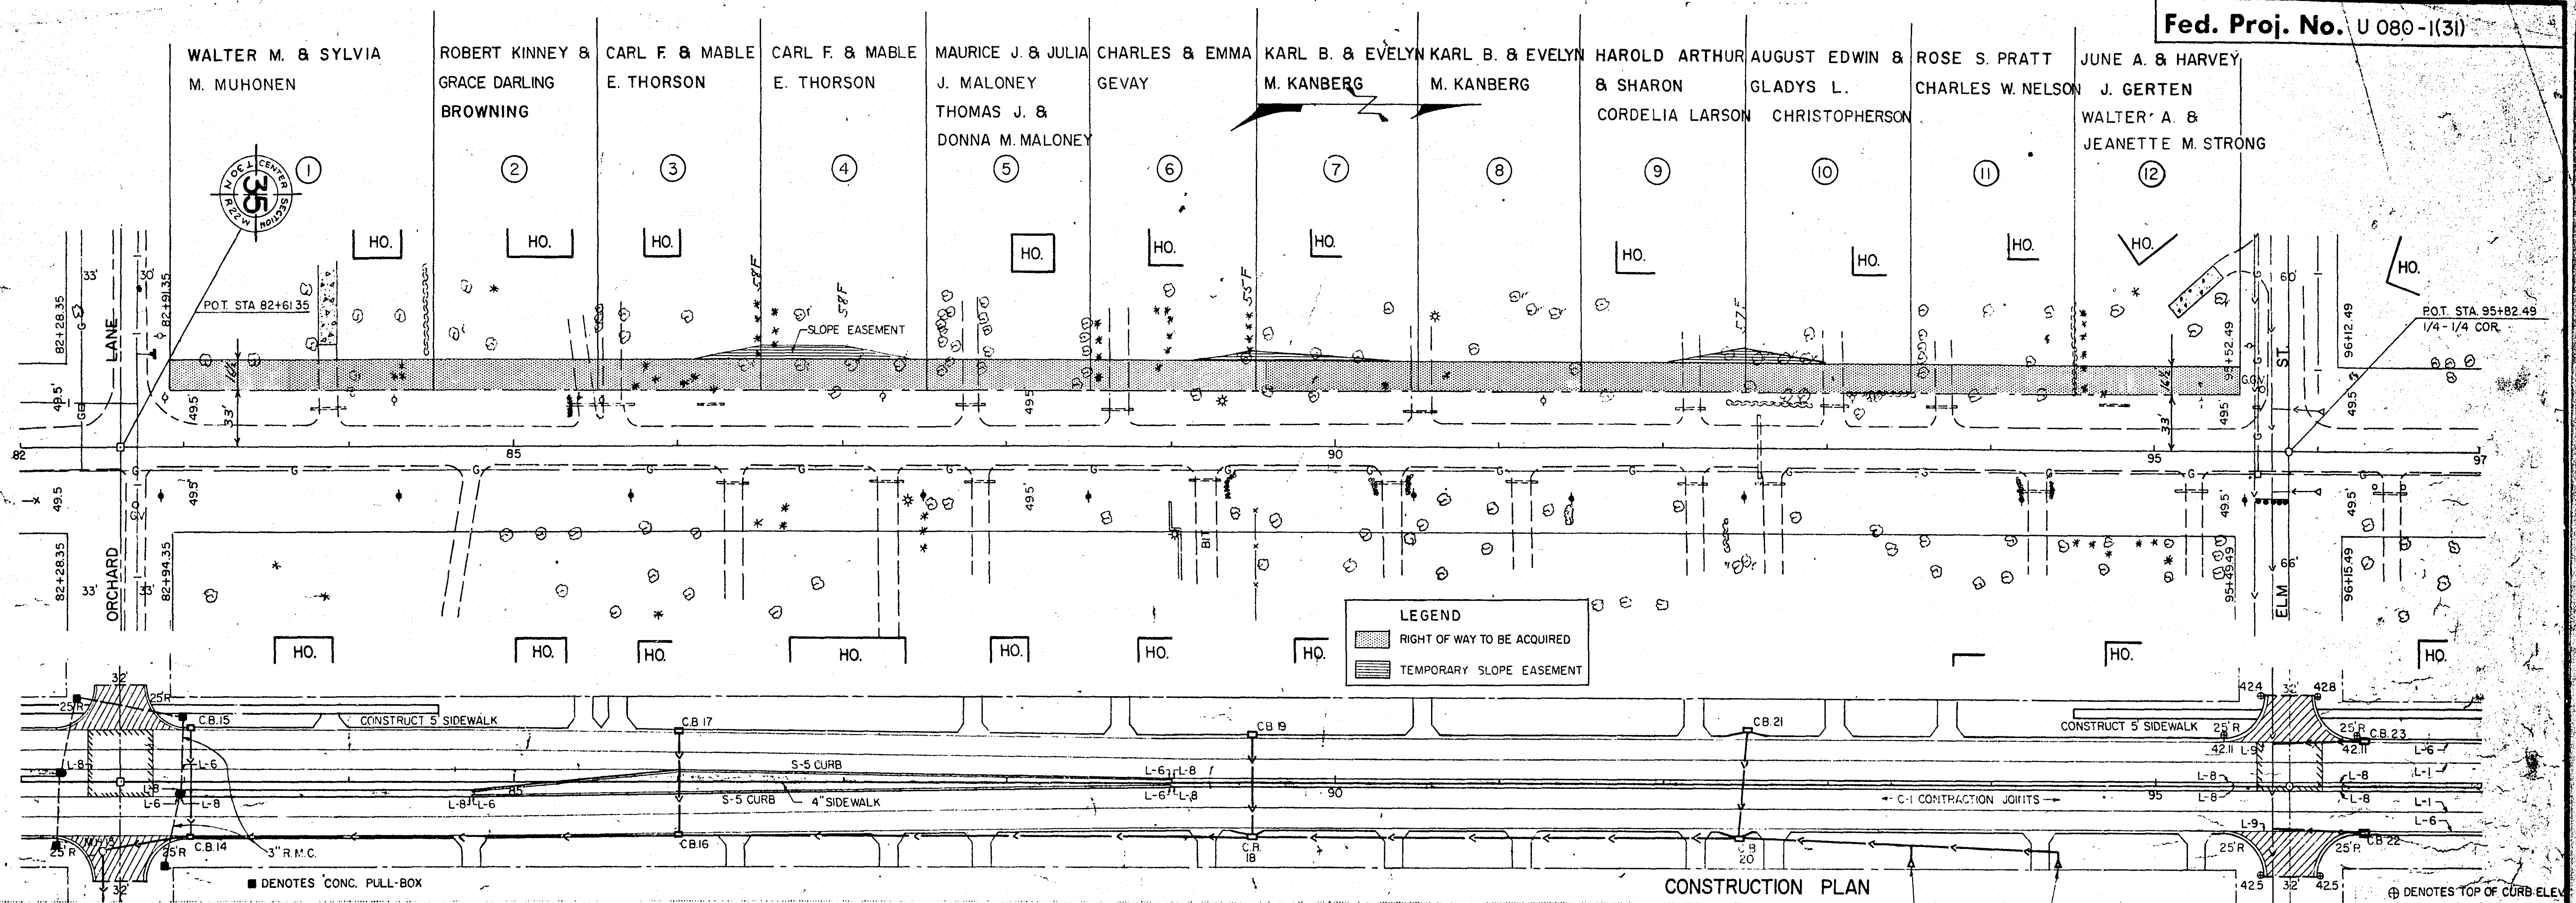


P.I. 0° 20' LT.
STA. 109+03.63

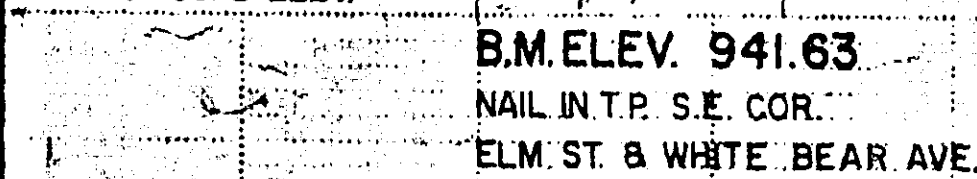

DETERMINE ELEV. & LOCATION IN FIELD
ST. PLATE NO. 4017C

CONSTRUCTION PLAN

B.M. ELEV. 952.32
TOP OF HYD. N.E. COR. OF
CO. RD. "E" & WHITE BEAR A

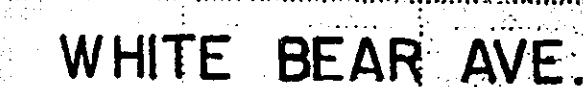



MICROFILMED
RAMSEY CO. E.

BAL. N^o. 2

Sheet No. 3 of 4 Sheets

LEGEND

RIGHT OF WAY TO BE ACQUIRED

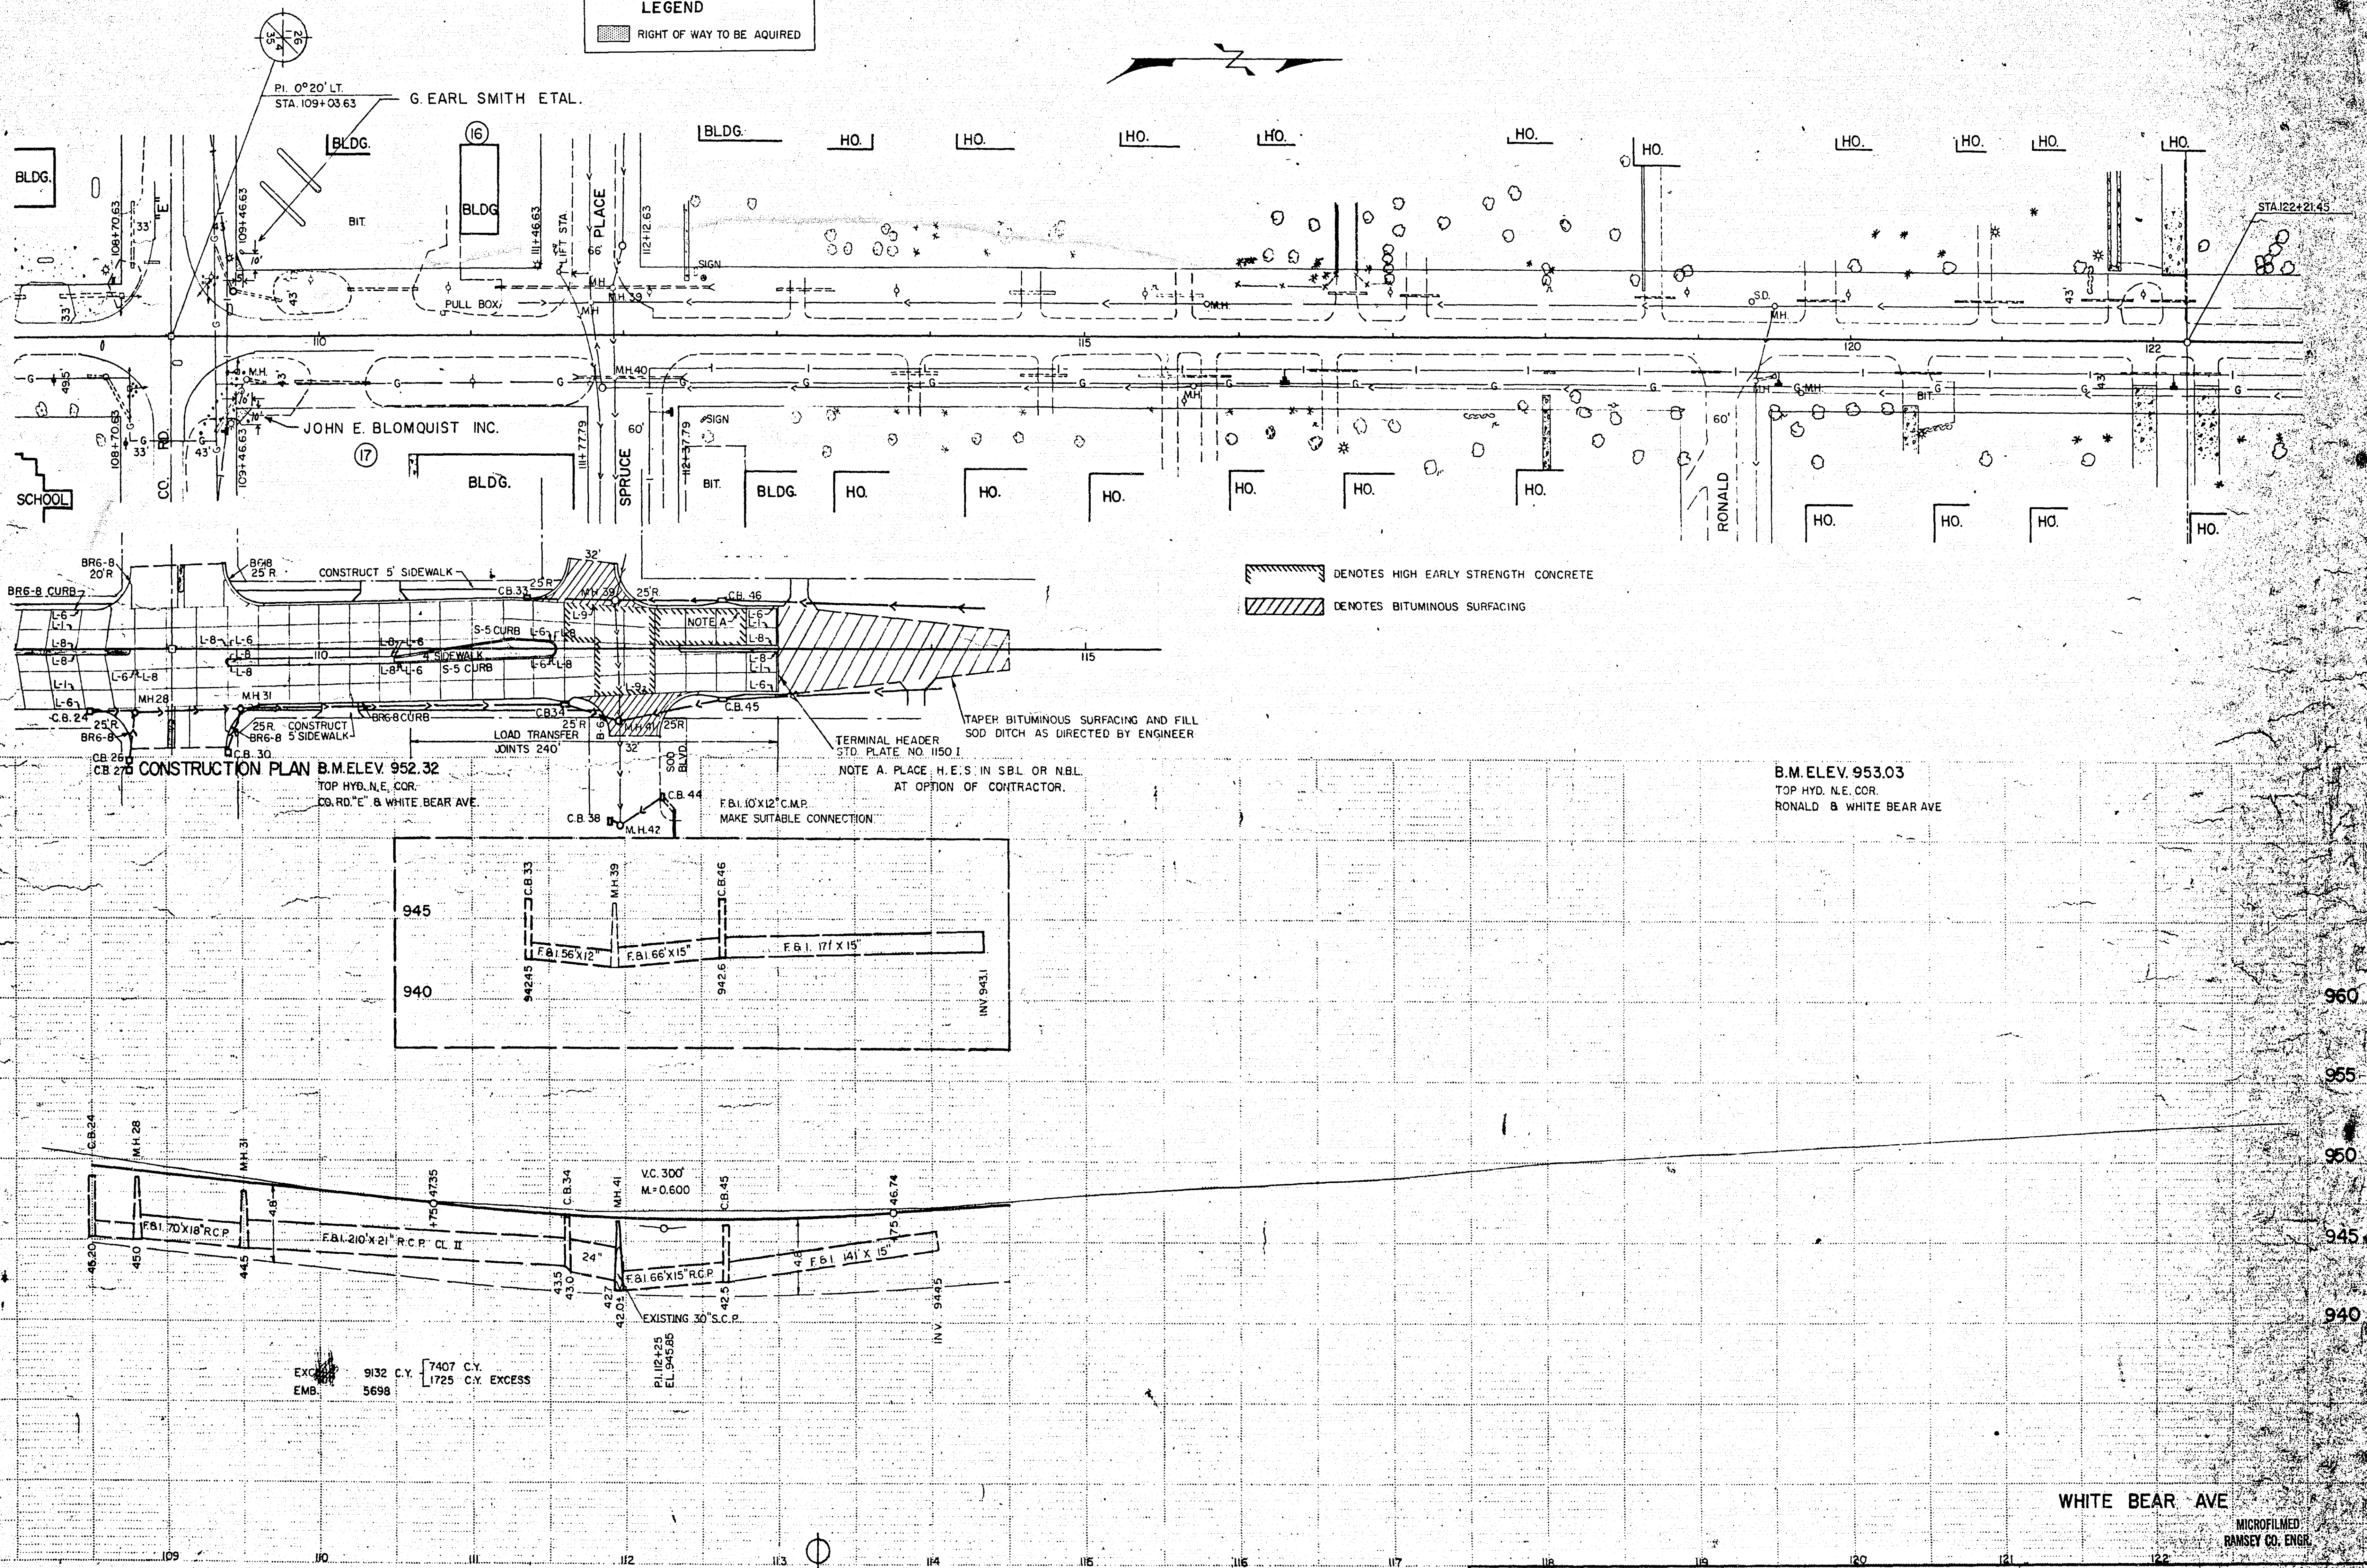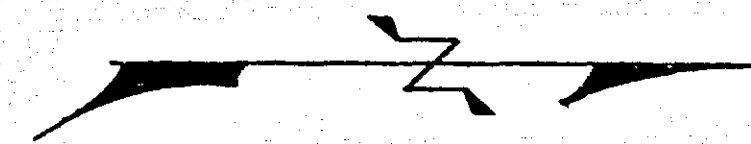

B.M. ELEV. 953.03
TOP HYD. N.E. COR.
RONALD & WHITE BEAR AVE

EXC. 9132 C.Y. 7407 C.Y.
EMB. 5698 1725 C.Y. EXCESS

WHITE BEAR AVE

MICROFILMED
RAMSEY CO. ENGR.

BAL. NO. 2

State Proj. No. 62-665-06 RIGHT-OF-WAY MAP Sheet No. 4 of 4 Sheets