


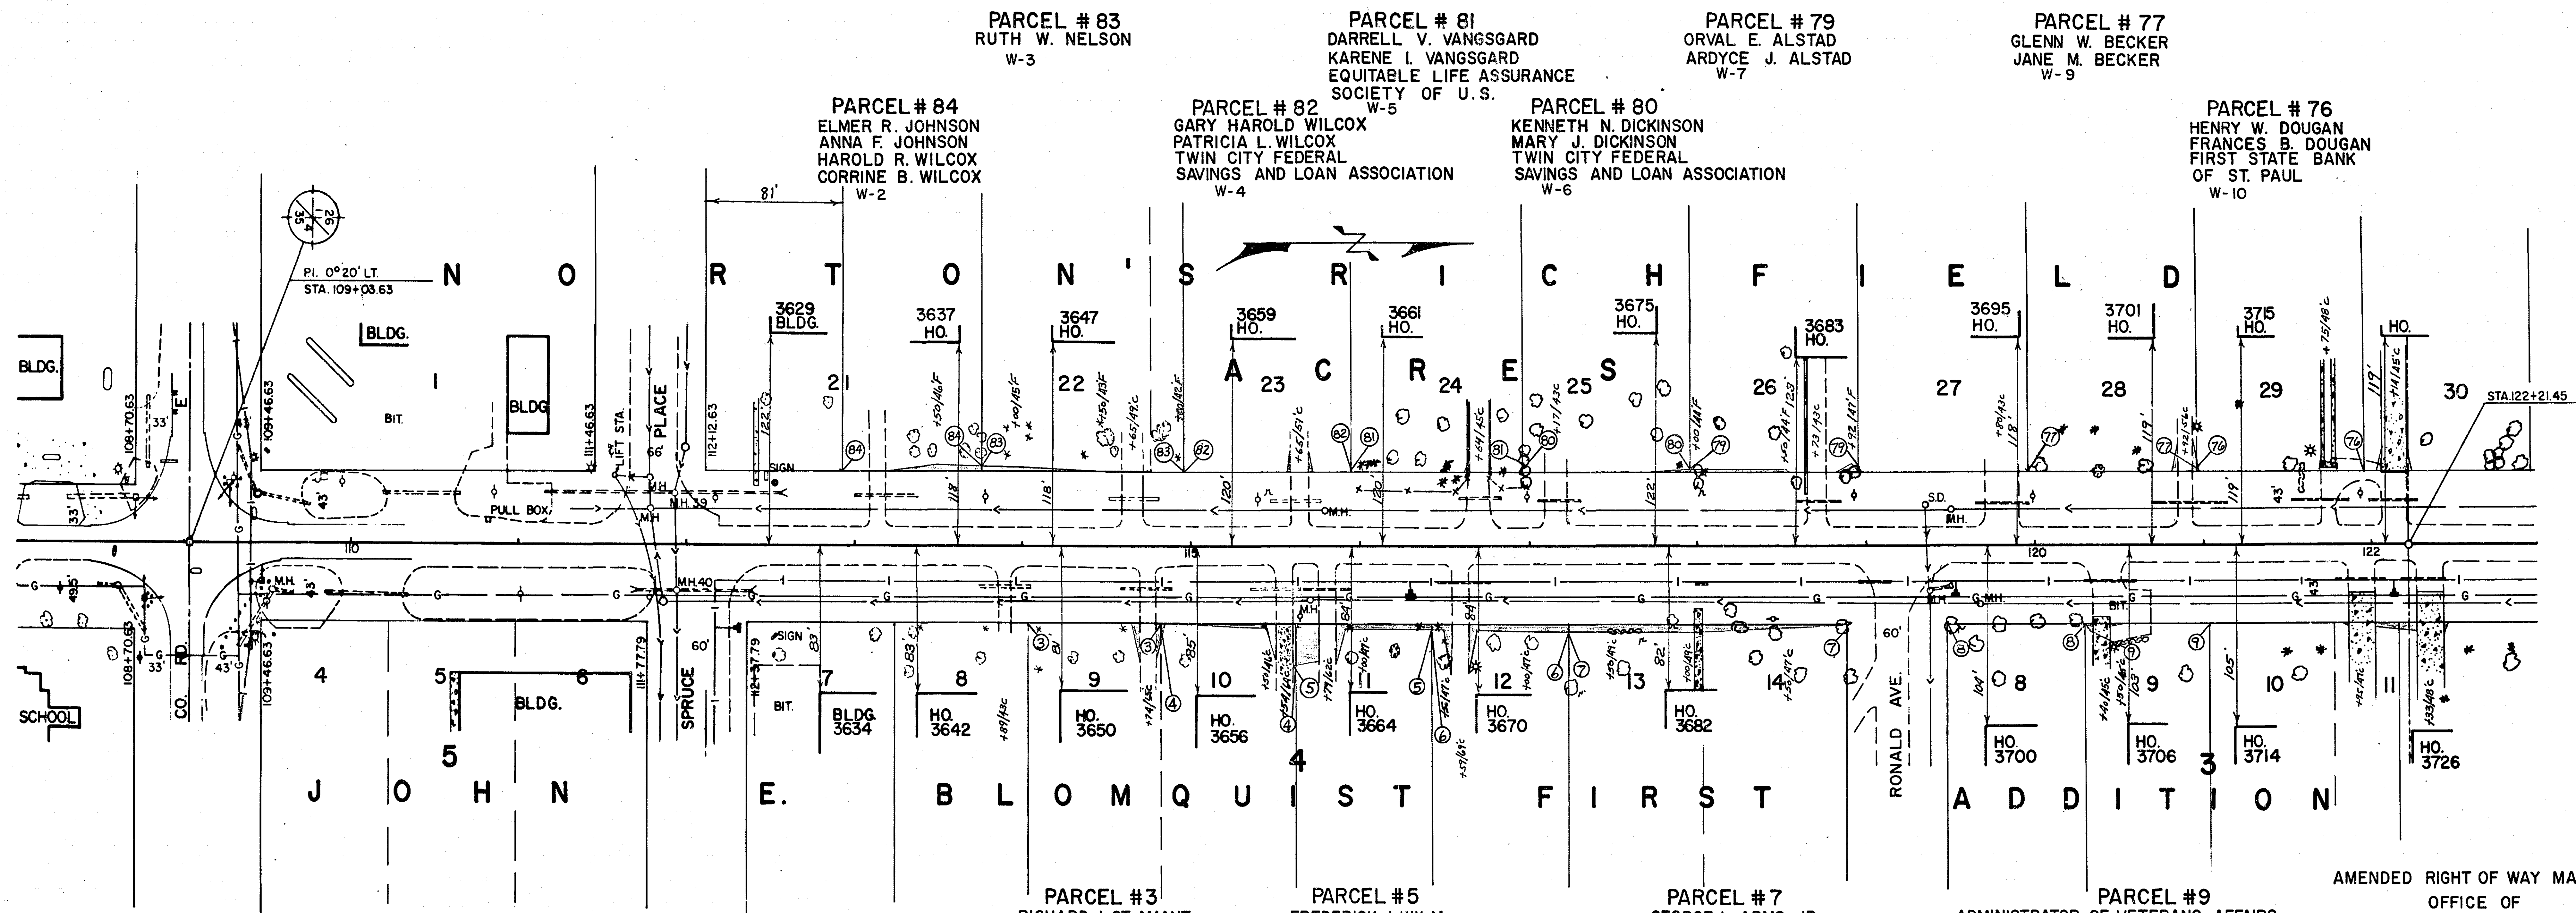

LEGEND

ADDITIONAL RIGHT-OF-WAY TO BE ACQUIRED

TEMPORARY SLOPE EASEMENT

NOTE: PARCELS 1, 2, 12, 13, 16, 17, 18, 19, 20, 21, 22, 24, 25, 28, 34, 45, 46, 53, 54, 57, 61, 72 AND 85 IN DISTRICT COURT FILE NO. 369908 ARE NO LONGER REQUIRED.

PARCEL #3
RICHARD J. ST. AMANT
ADELE F. ST. AMANT
FIRST MERCHANTS STATE
BANK OF ST. PAUL
E-18

PARCEL #4
HARRY KENNETH RUSSELL
DARLENE J. RUSSELL
MINNESOTA FEDERAL SAVINGS
AND LOAN ASSOCIATION
E-19

PARCEL #5
FREDERICK J. WILM
RUTH D. WILM
FIRST NATIONAL
BANK OF ST. PAUL
E-20

PARCEL #6
ARDEN REALTY AND INVESTMENT CO.
MIDWEST FEDERAL SAVINGS
AND LOAN ASSOCIATION
E-21

PARCEL #7
GEORGE L. ARMS JR.
ELEANOR E. ARMS
MINNESOTA FEDERAL SAVINGS
AND LOAN ASSOCIATION
E-22

PARCEL #8
GERALD LEE HILLIARD
JOANNE HILLIARD
MINNESOTA FEDERAL SAVINGS
AND LOAN ASSOCIATION
E-11

PARCEL #9
ADMINISTRATOR OF VETERANS AFFAIRS
JAMES N. GAIOVNIK
SHARON J. GAIOVNIK
E-12

AMENDED RIGHT OF WAY MAP
OFFICE OF
RAMSEY COUNTY ENGINEER
DEANE R. ANKLAN
COUNTY ENGINEER
4/23/70

WHITE BEAR AVENUE
FROM: SPRUCE PLACE TO FLORAL DRIVE
PROJECT NO. S.P. 62-665-10
SHEET 1 OF 5

MICROFILMED
RAMSEY CO. ENGR.

PARCEL # 75
DEAN L. FENNER
LUCILLE J. FENNER
PRUDENTIAL INSURANCE
COMPANY OF AMERICA
W-11

PARCEL #73
GLADYS K. JOHNSON
W-13

PARCEL #71
WILLIAM S. RUPRECHT
JEANNE E. RUPRECHT
EQUITABLE LIFE ASSURANCE
SOCIETY OF U.S.
W-15

PARCEL #69
DONALD J. COOKE
KAREN H. COOKE
TWIN CITY FEDERAL SAVINGS
AND LOAN ASSOCIATION
W-17

PARCEL #67
ELMER R. JOHNSON
ANNA F. JOHNSON
ROY B. JOHNSON
AURELIA JOHNSON
W-19

PARCEL #65
STEVE W. STEMPSKI
MARY JANE STEMPSKI
MIDWEST FEDERAL SAVINGS
AND LOAN ASSOCIATION
W-21

PARCEL #63
EUGENE W. HARREN
CONSTANCE M. HARREN
TWIN CITY FEDERAL SAVINGS
AND LOAN ASSOCIATION
W-23


PARCEL #74
CARL M. SMITH
BETTY ANN SMITH
AETNA LIFE INSURANCE CO.
W-12

PARCEL #70
THOMAS B. GARRETT
MAVIS R. GARRETT
WESTERN LIFE INSURANCE CO.
W-16

PARCEL #68
ELMER R. JOHNSON
ANNA F. JOHNSON
W-18

PARCEL #66
CLAUDE D. JANSEN
DARLEYNE L. JANSEN
NORTHERN FEDERAL SAVINGS
AND LOAN ASSOCIATION
W-20

PARCEL #64
TRYGVE O. BERGSETH
MILDRED M. BERGSETH
CITY OF WHITE BEAR LAKE
W-22

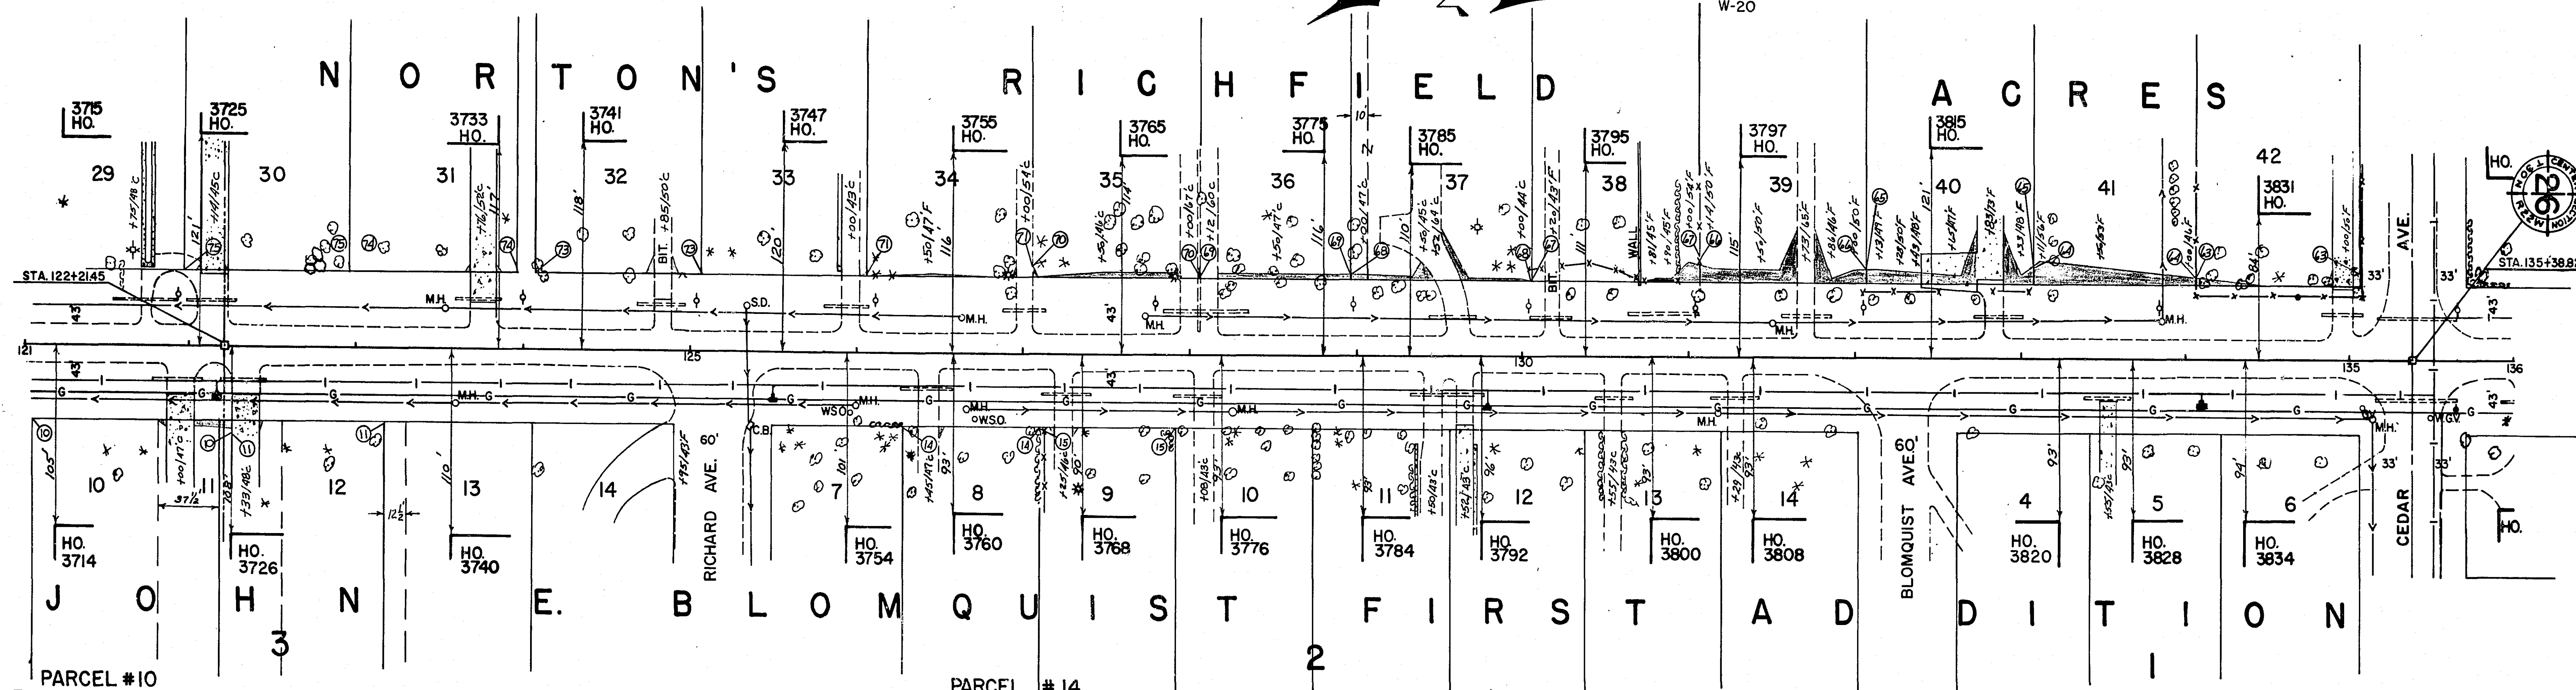

PARCEL #10
THEODORE C. APPEBY
MARION H. APPEBY
MINNESOTA FEDERAL SAVINGS
AND LOAN ASSOCIATION
E-13

PARCEL #11
EDMUND R. KUEHLWEIN
JUNE A. KUEHLWEIN
MINNESOTA FEDERAL SAVINGS AND LOAN
ASSOCIATION
E-14

PARCEL #14
CHARLES HENRY MARSH
ARLENE L. MARSH
AMERICAN NATIONAL BANK OF ST. PAUL
E-4

PARCEL #15
WILLIAM J. KONZE
ANNE MARIE I. KONZE
TWIN CITY FEDERAL SAVINGS
AND LOAN ASSOCIATION
E-5

0 50' 100' 150'
MICROFILMED
RAMSEY CO. ENGR.
SHEET 2 OF 5


PARCEL #62
JAMES J. DUNPHY
BEATRICE C. DUNPHY
NEW YORK LIFE INSURANCE CO.
W-24

PARCEL #60
WALTER J. PREISLER
LOIS L. PREISLER
TWIN CITY FEDERAL SAVINGS AND
LOAN ASSOCIATION
W-34

PARCEL #58
MIDWEST FEDERAL SAVINGS AND LOAN ASSOCIATION
JOHN V. GIGNAC
HELEN R. GIGNAC
W-29

PARCEL #59
HARLAN P. GRUENSTERN
ELAINE E. GRUENSTERN
MINNESOTA FEDERAL SAVINGS
AND LOAN ASSOCIATION
W-33

PARCEL #56
JOHN C. MORGAN
BEATRICE R. MORGAN
MINNESOTA FEDERAL SAVINGS
AND LOAN ASSOCIATION
CITY OF WHITE BEAR LAKE
W-26

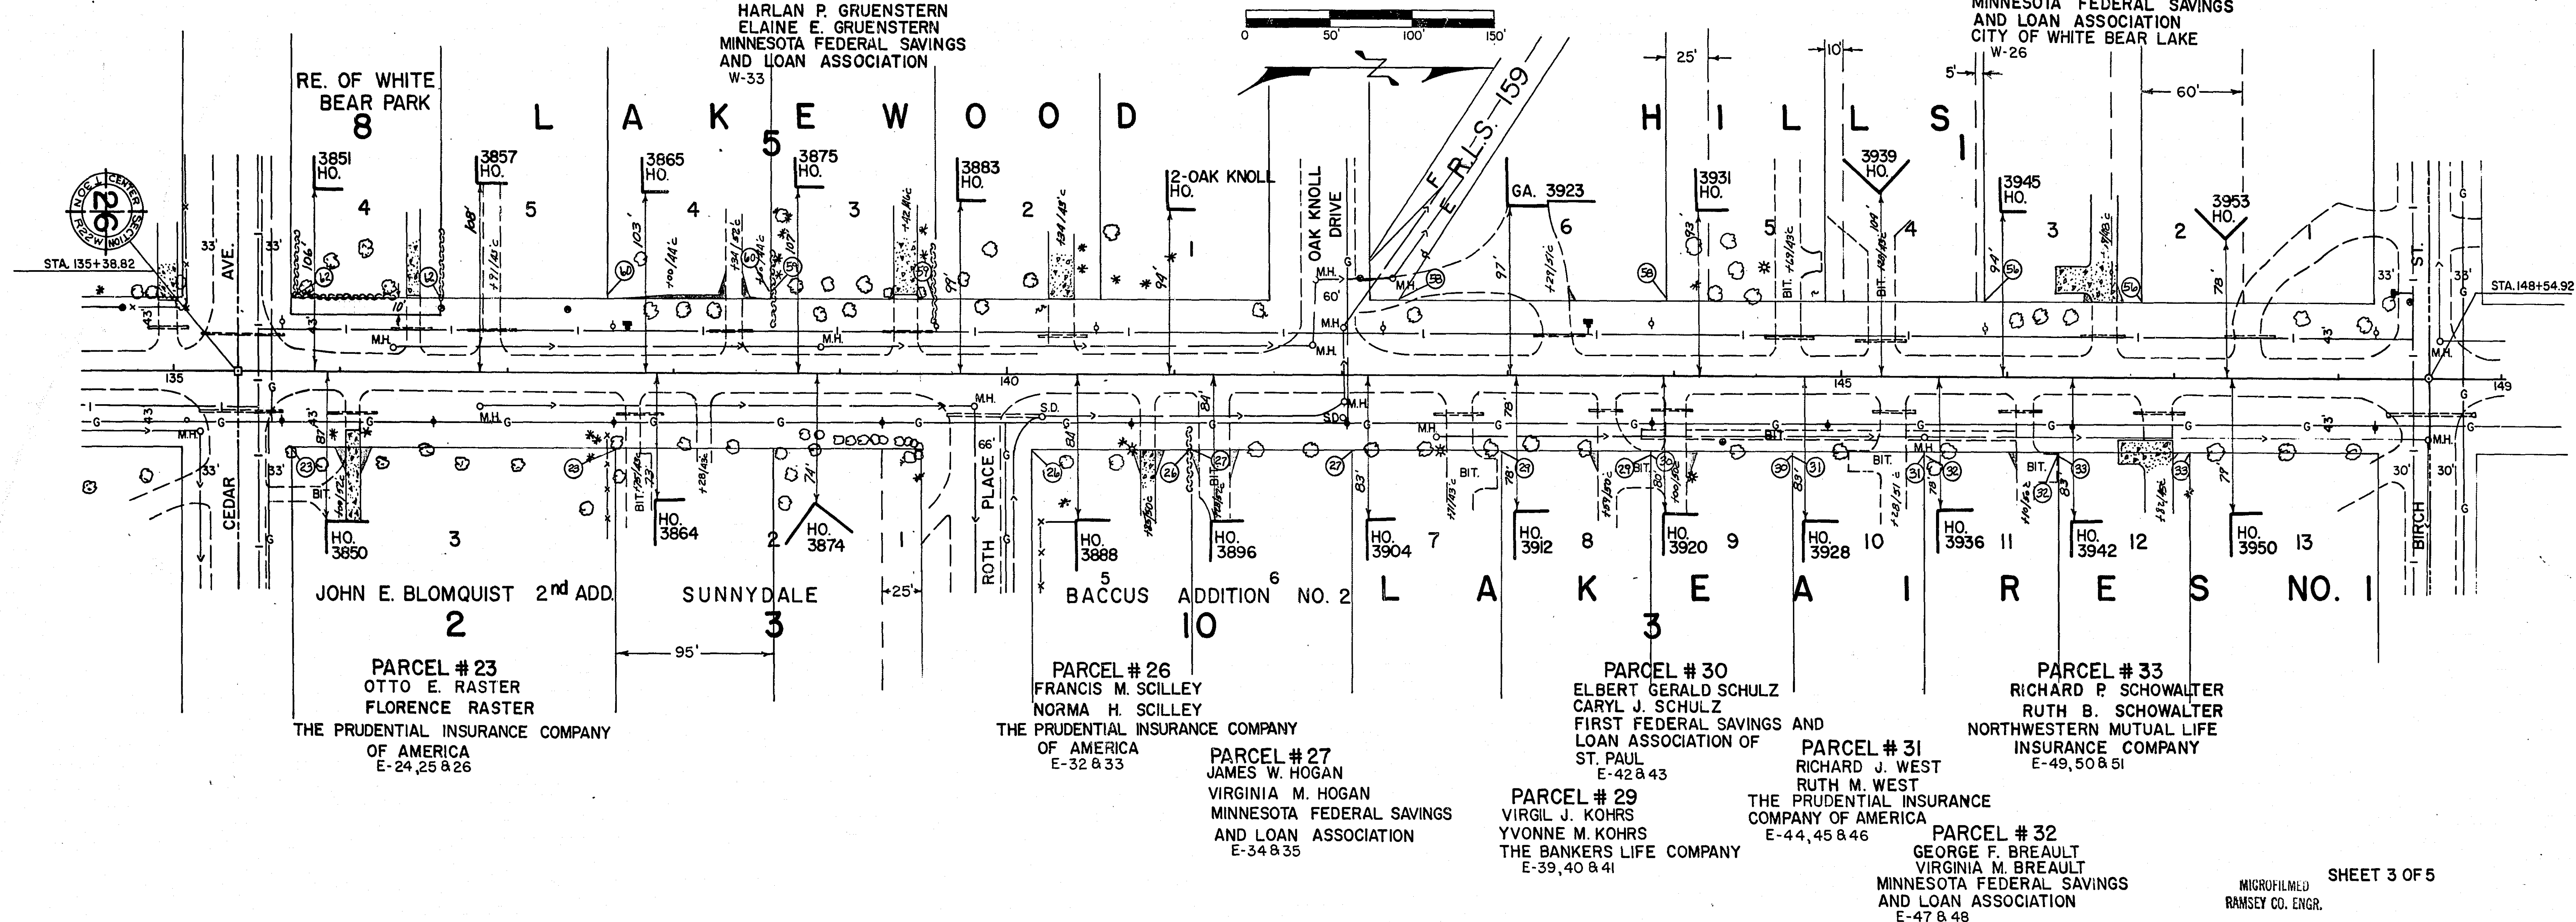

PARCEL #55
JAMES L. DONNELLY
ELEANOR M. DONNELLY
BEN FRANKLIN FEDERAL
SAVINGS AND LOAN ASSOCIATION
W-36837

PARCEL #52
TERRANCE J. SAYLES
CAROLYN H. SAYLES
BANKERS LIFE COMPANY
OF DES MOINES, IOWA
W-43,44 & 45


PARCEL #51
ROBERT M. GILBERTSON
JENNIFER M. GILBERTSON
THE PRUDENTIAL INSURANCE COMPANY
OF AMERICA
W-46 & 47


PARCEL #50
JAMES M. COMPANION
LIVERNE M. COMPANION
MINNESOTA FEDERAL SAVINGS
AND LOAN ASSOCIATION
W-48 & 49

PARCEL #48
AAGARD BUILDING
COMPANY
W-51

PARCEL #47
CLAYTON G. REIN
W-52

PARCEL #49
DWIGHT F. LONG, JR.
MARY V. LONG
W-50

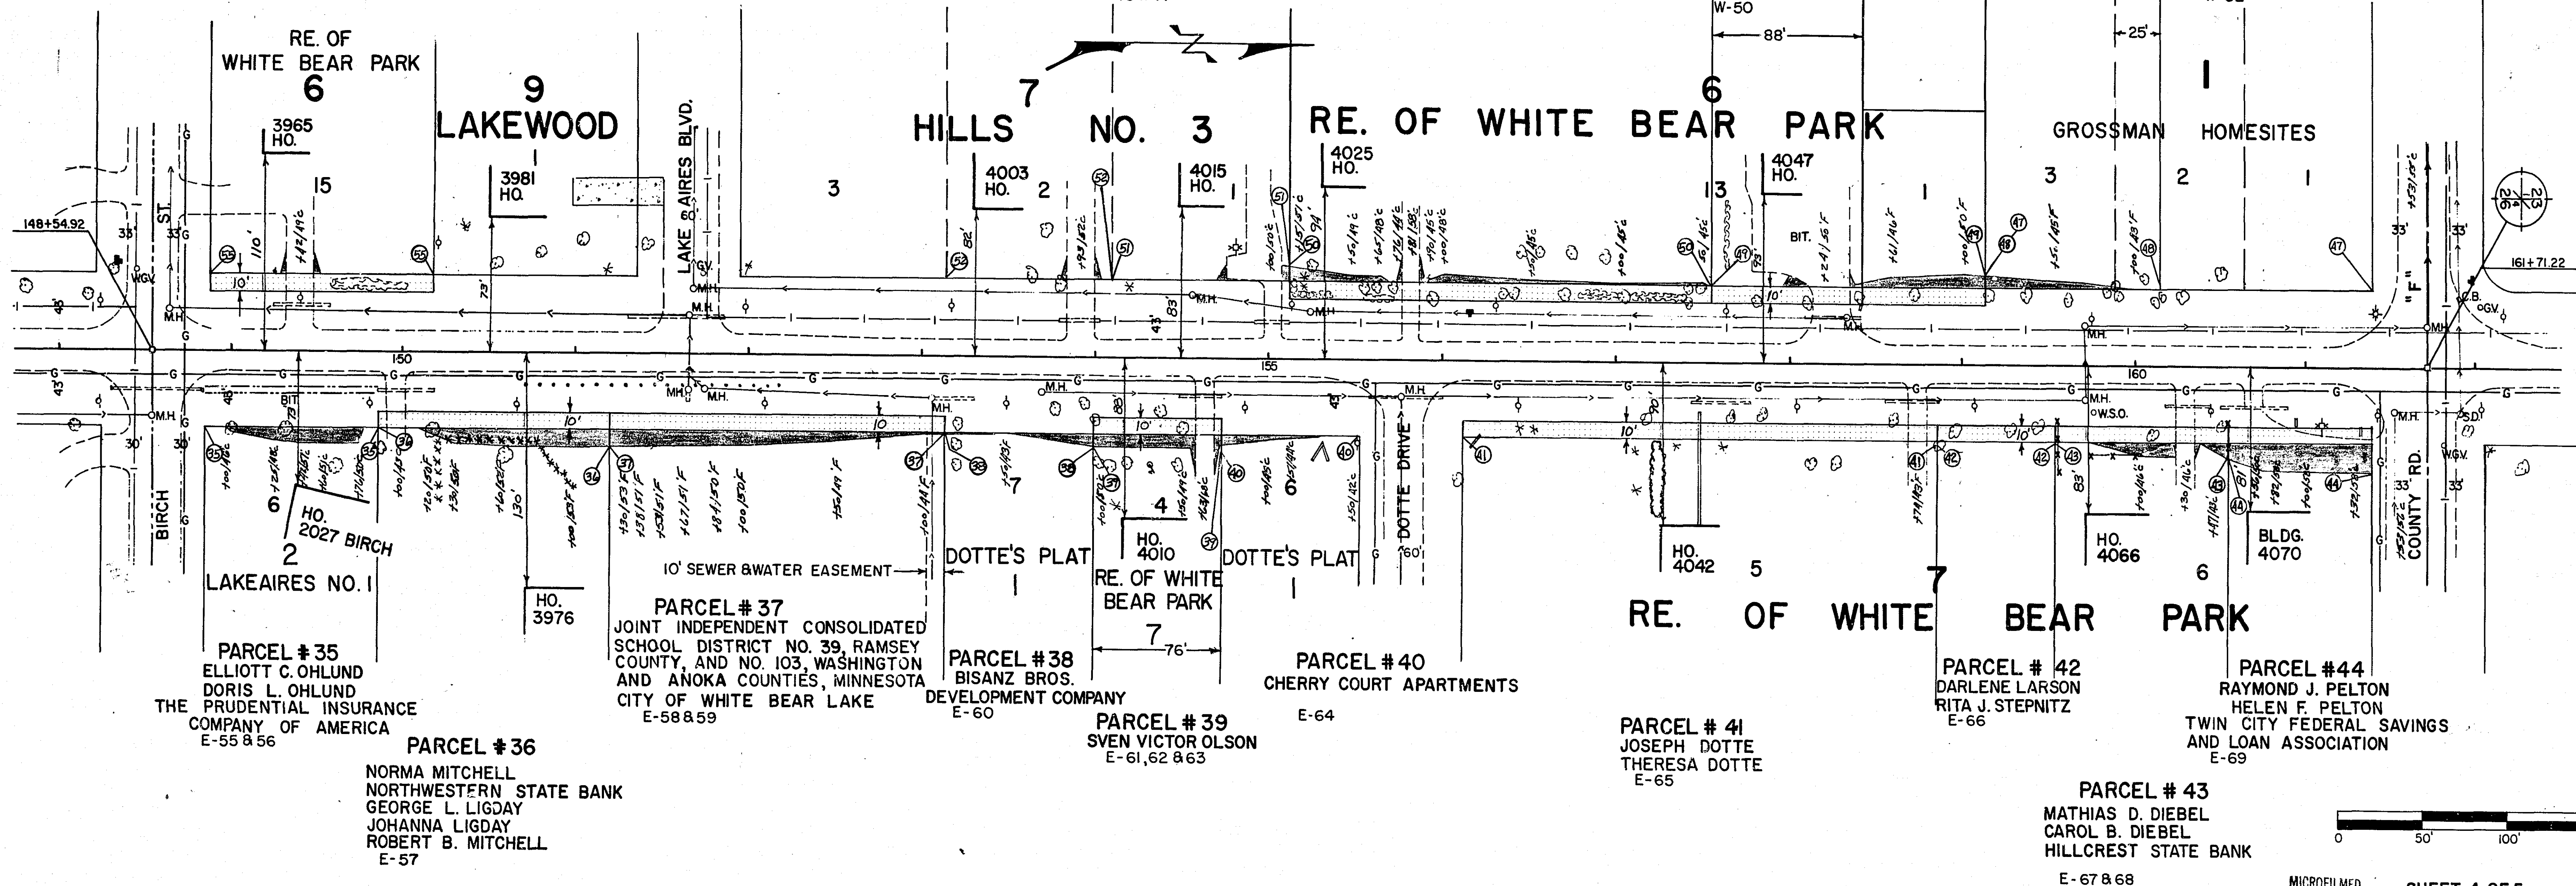

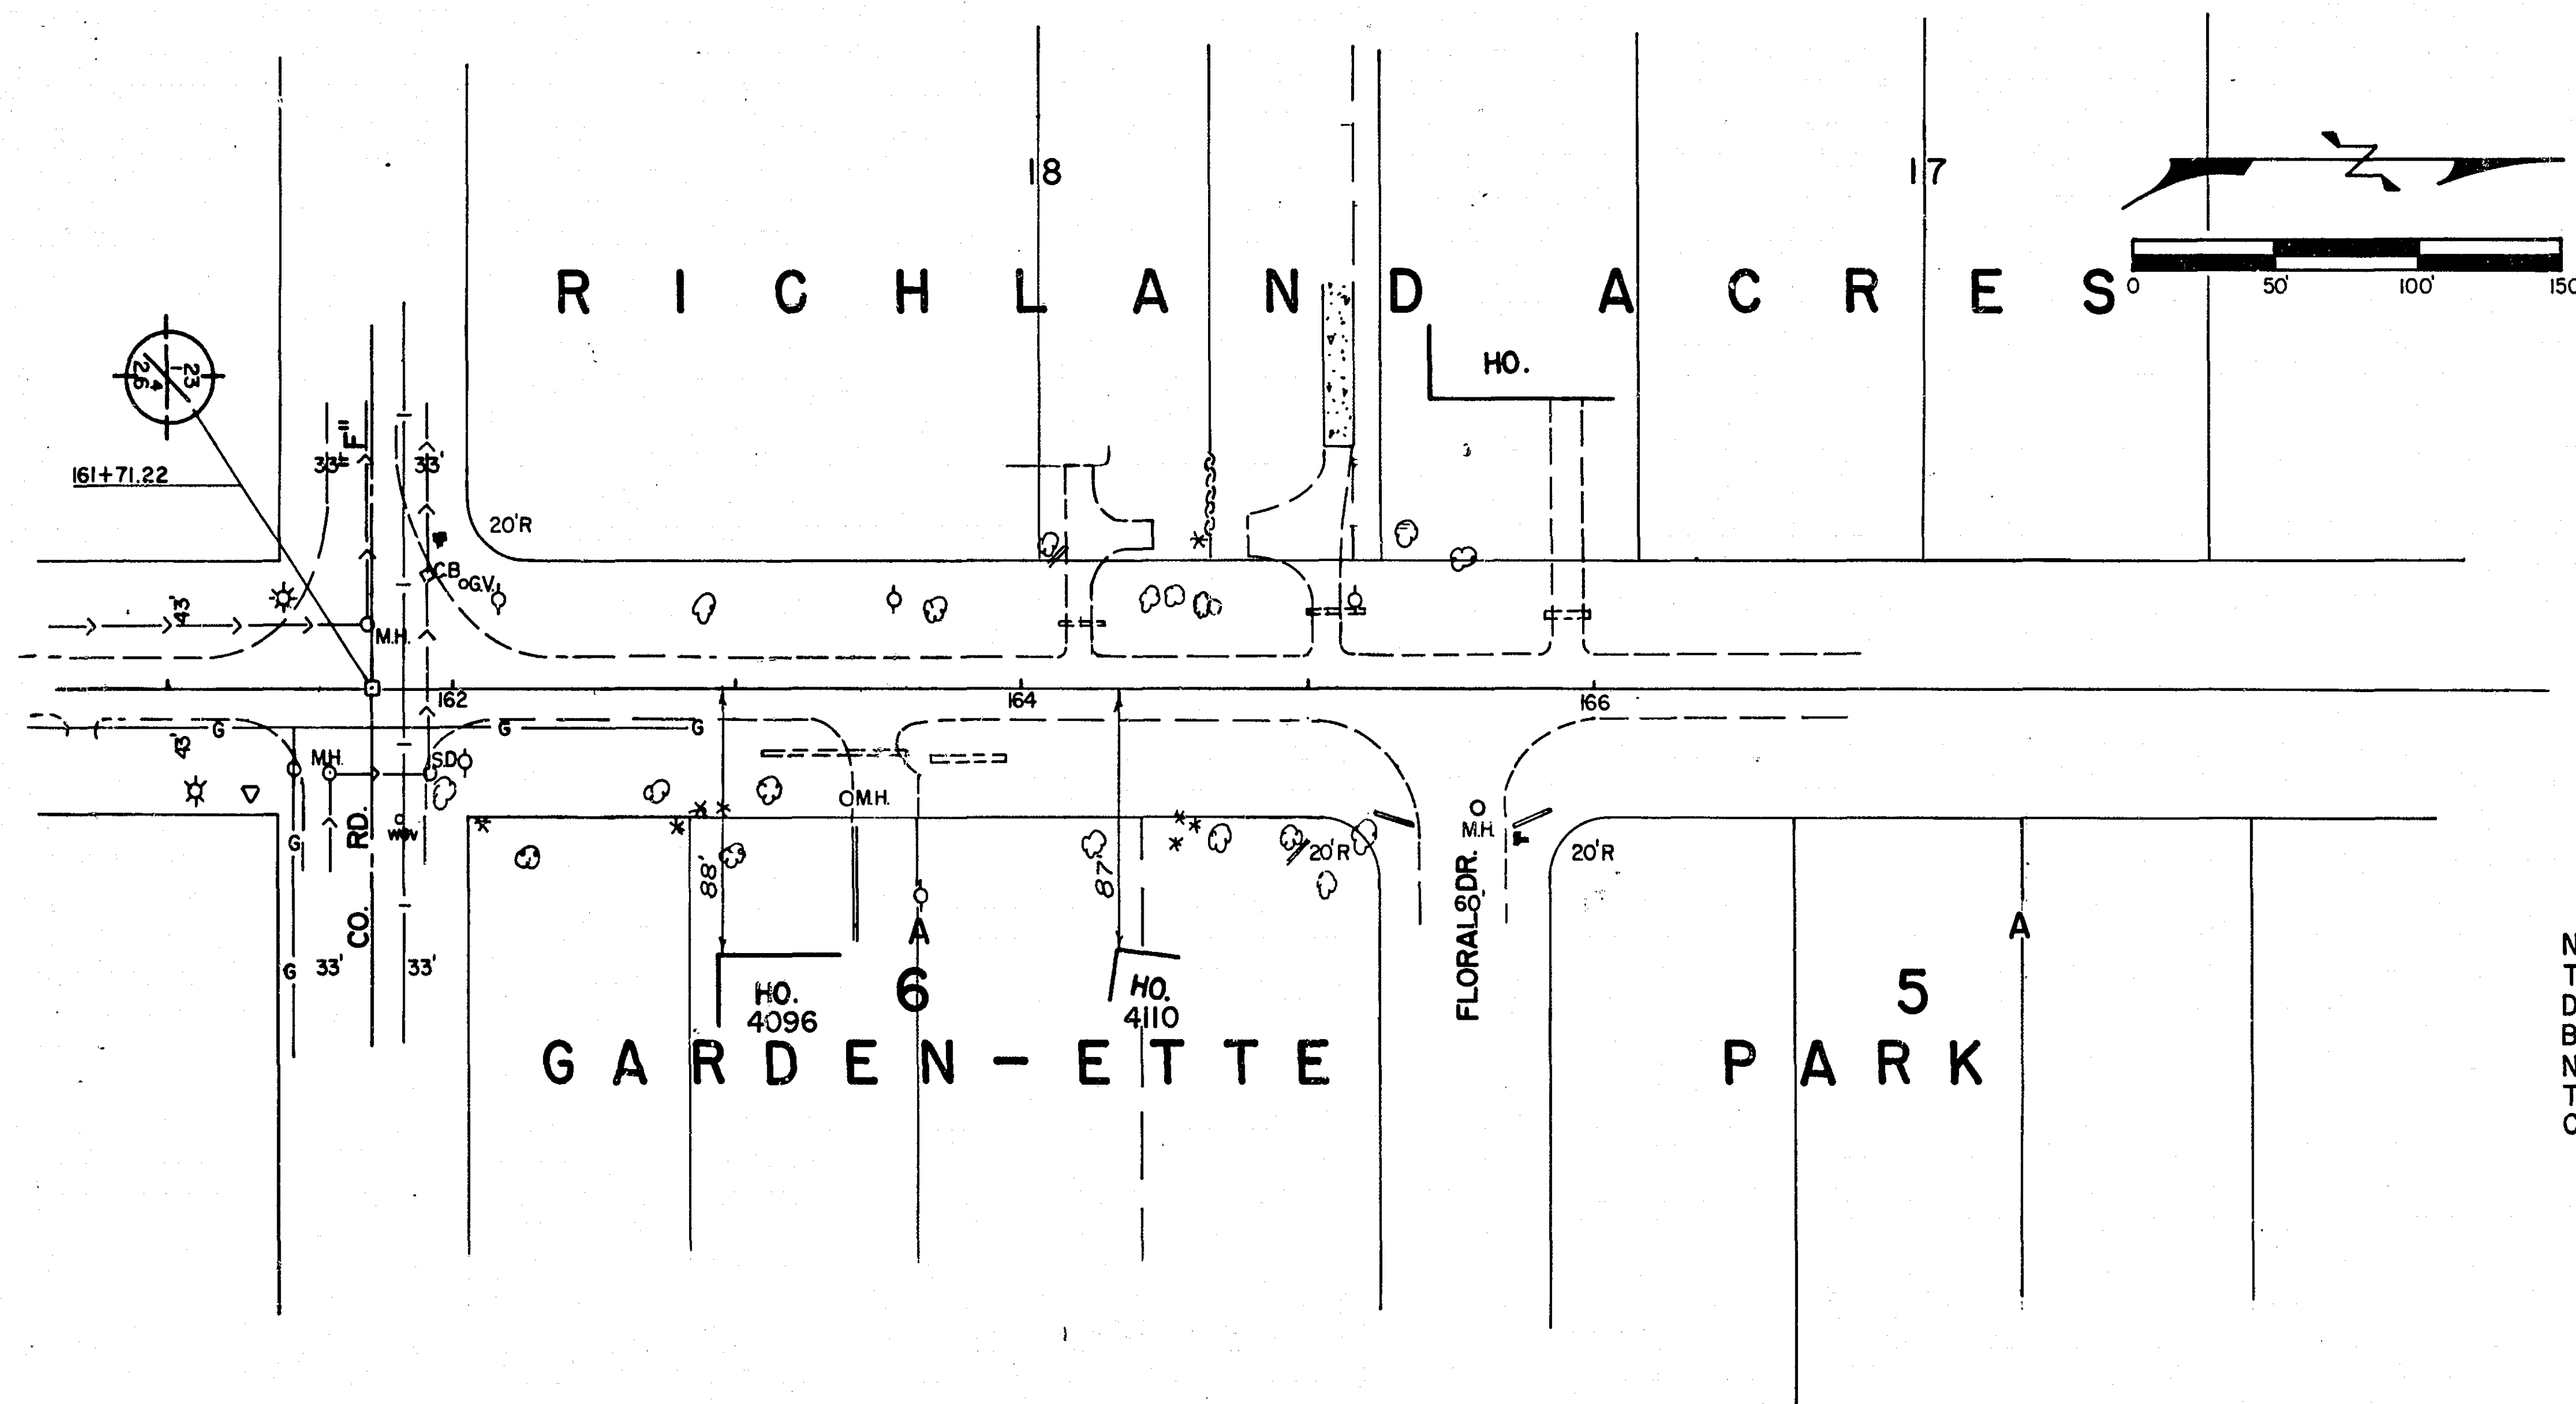

NOTE: THE COUNTY HIGHWAY ENGINEER SHALL HAVE THE RIGHT TO RECONSTRUCT EXISTING ACCESS DRIVEWAYS UPON PRIVATE PROPERTY, SO FAR AS MAY BE NECESSARY IN HIS JUDGEMENT, TO MATCH THE NEWLY CONSTRUCTED BOULEVARD GRADE. SAID RIGHT TO EXPIRE UPON COMPLETION OF WHITE BEAR AVENUE CONSTRUCTION.