


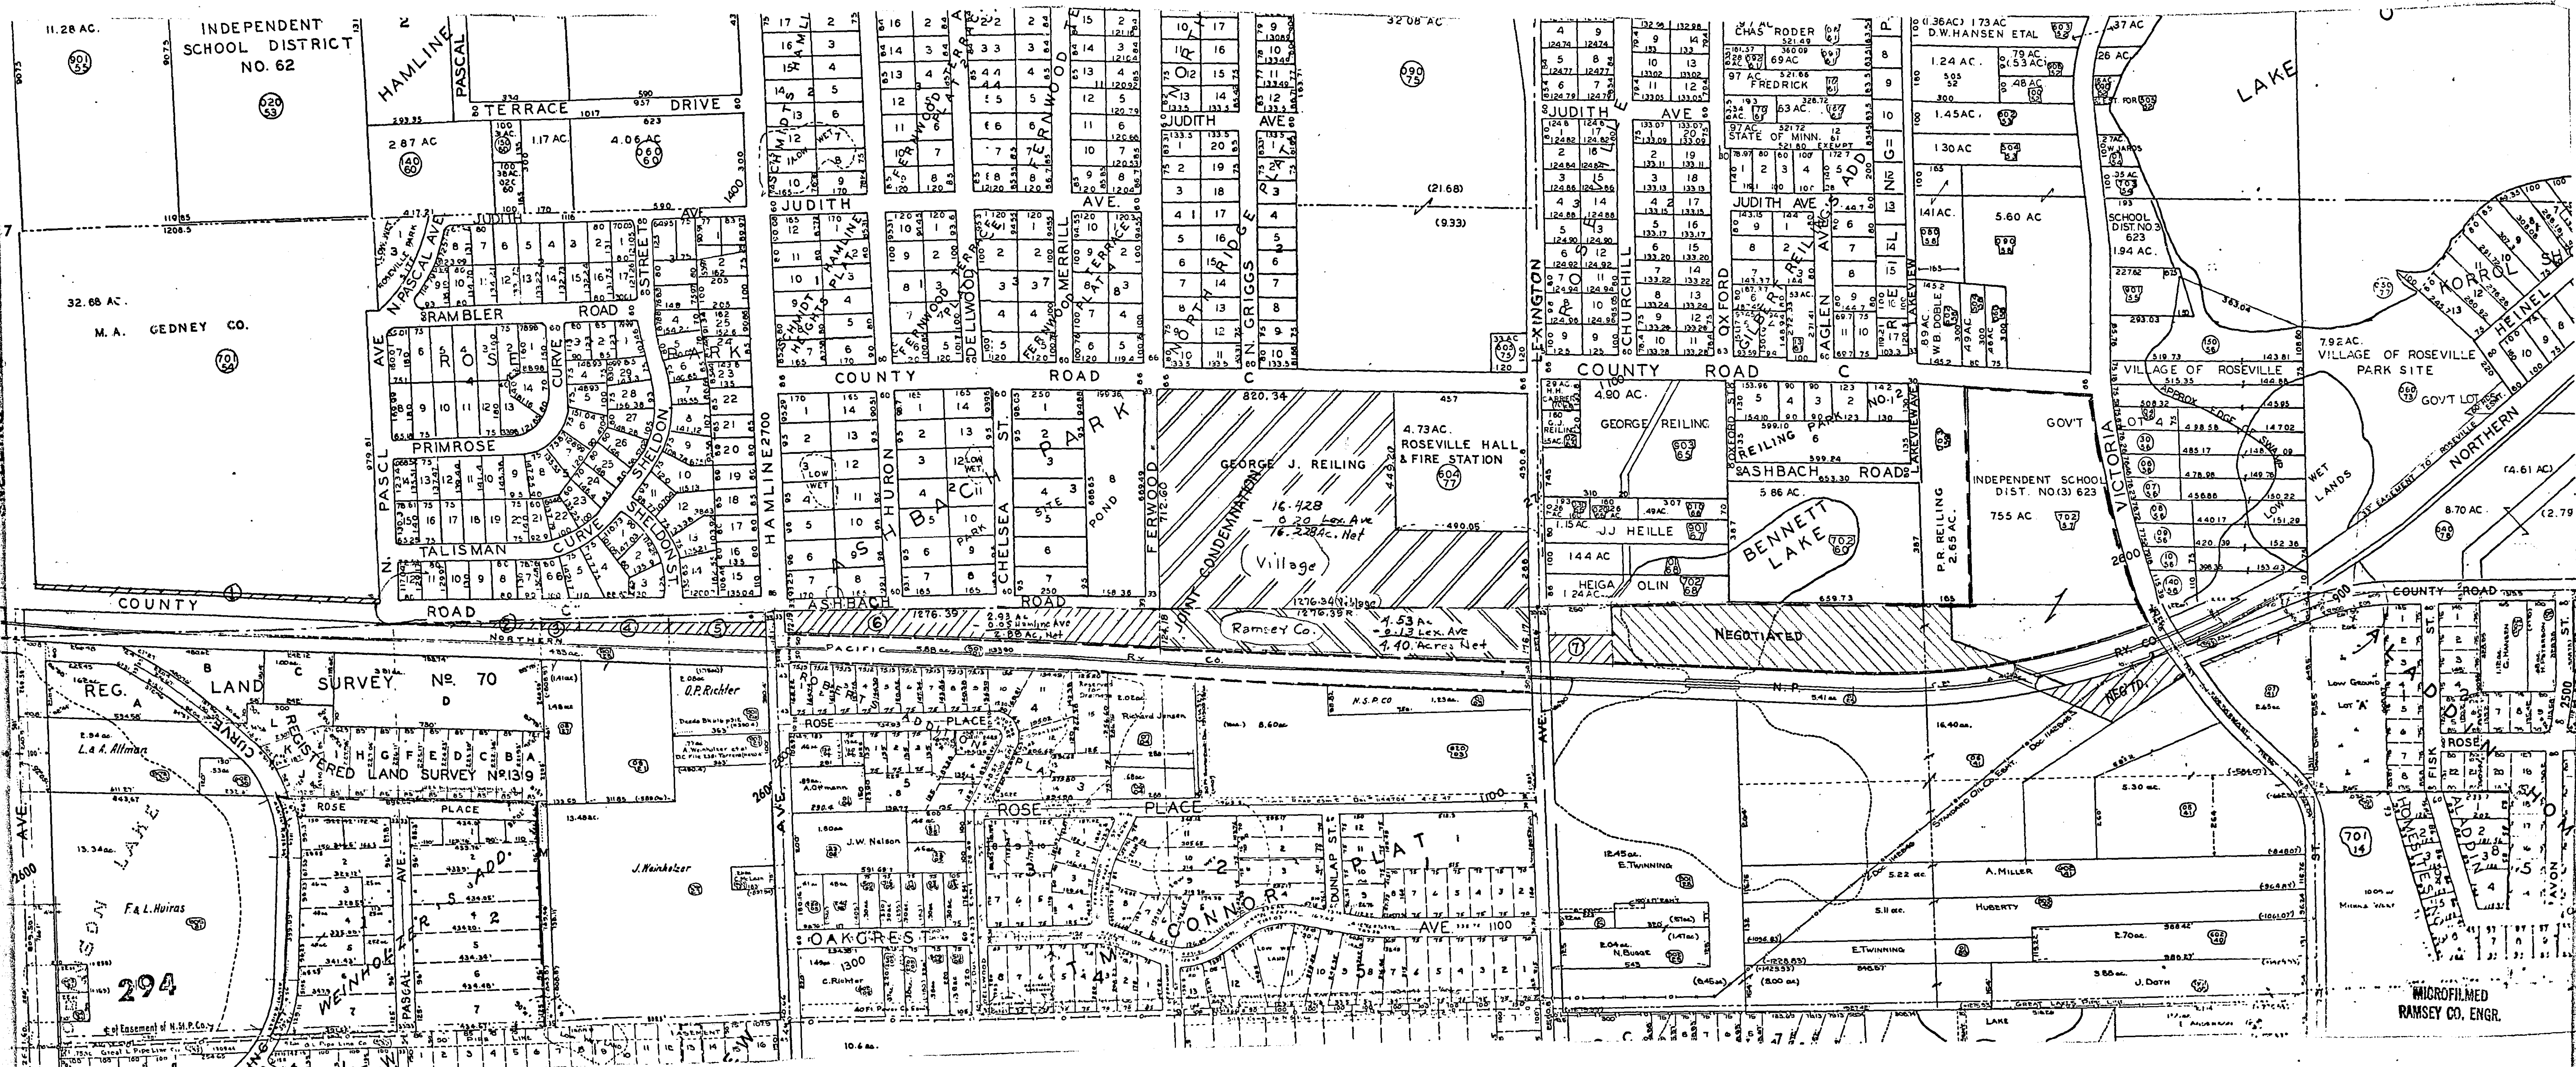

MICROFILMED
RAMSEY CO. ENGR.

PARCEL 1
ARNOLD KRAMBER ET AL


PARCEL 2
ELSIE McLEAN
ANITA HUIRAS
JOSEPH A. WEINHOLZER

PARCEL 3
CENTURY FENCE CO.
OSWALD C. HELSETH

PARCEL 4
OSWALD C. HELSETH
CARLSON EQUIPMENT CO.

PARCEL 5
OTTO F. RICHTER
ALMA RICHTER

PARCEL 6/7
GEORGE J. REILING
MARY JANE REILING

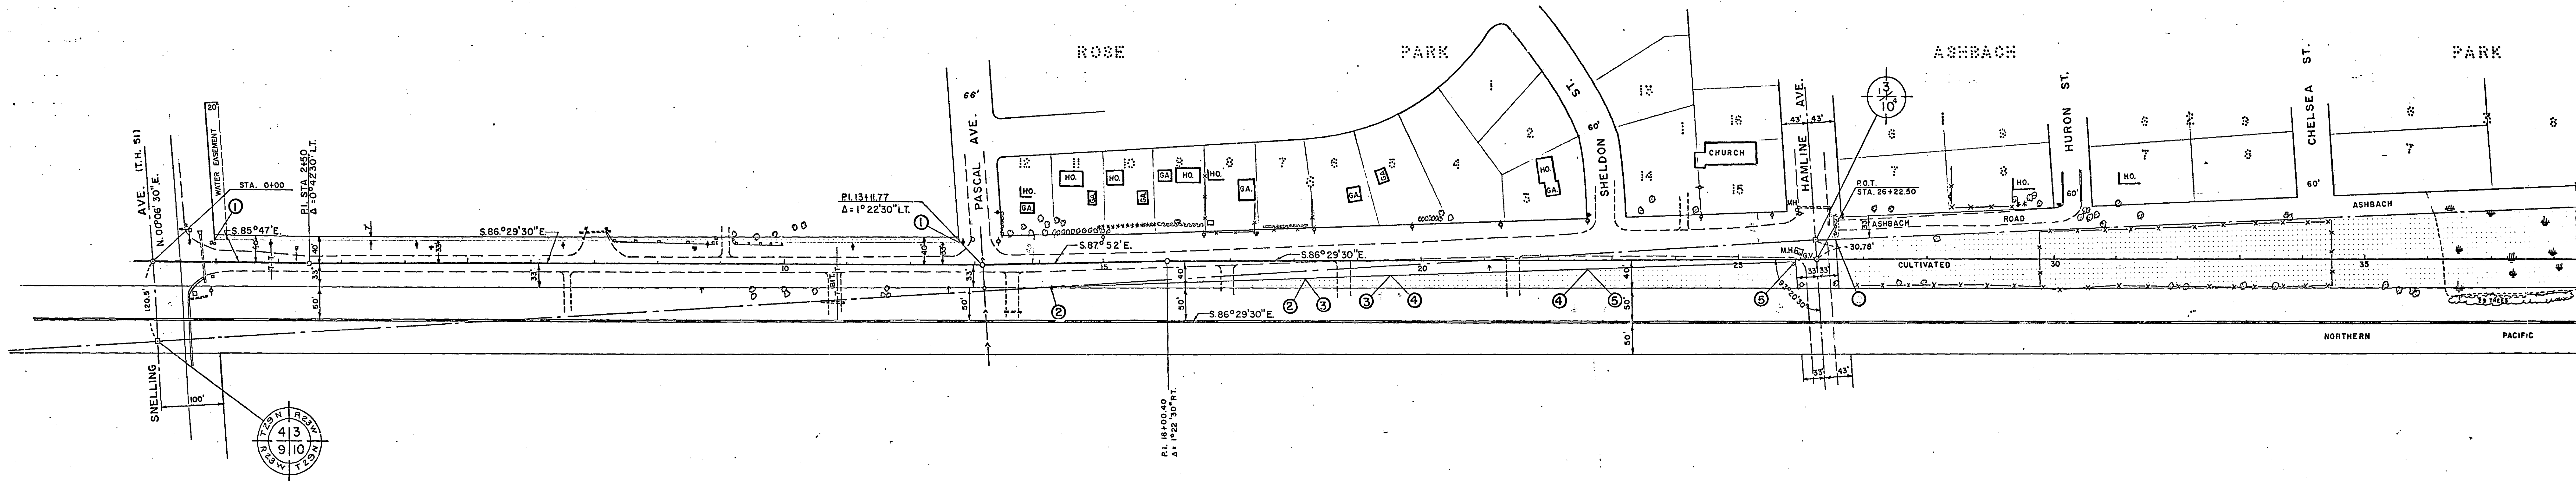

6. P.O.C.
Snelling to Fisk
R.O.W.

MICROFILMED
RAMSEY CO. ENGINEERS

PARCEL 617
GEORGE J. REILING
MARY JANE REILING

PARCEL 8
AUSTIN W. GILLESPIE
HELEN L. GILLESPIE
VILLAGE OF ROSEVILLE

