

PARCEL 101
DR. GEORGE H. KRIENKE
JOAN N. KRIENKE
TWIN CITY FEDERAL SAVINGS AND LOAN ASSOC.

PARCEL 102
NEGOTIATED

PARCEL 103
NEGOTIATED

PARCEL 104
CECELIA W. PIERCE

PARCEL 105
WALTER C. SUCHY
JUANITA M. SUCHY

PARCEL 106
NEGOTIATED

PARCEL 107
NEGOTIATED

PARCEL 108
NEGOTIATED

PARCEL 109
KOHOUT REALTY CO.
RONALD E. CONWAY
DIANE D. CONWAY

PARCEL 110
DELL LIVINGSTON

PARCEL 111
EVAN BRIDGES
MILDRED BRIDGES
MAYNE McKINNEY

PARCEL 112
NEGOTIATED

PARCEL 113
NEGOTIATED

PARCEL 114
ARLYS MARGARET
SPYRIDON TJANETOPOULOS
JOSEPH A. WALTERS

PARCEL 115
WALLACE J. TERAU
ELIZABETH H. TERAU
THE CITY AND COUNTY
EMPLOYEES CREDIT UNION


PARCEL 116
WALLACE J. TERAU
ELIZABETH H. TERAU

PARCEL 117
WALLACE J. TERAU
ELIZABETH H. TERAU

PARCEL 118
LOUIS J. TIMA
ELEANOR D. TIMA

PARCEL 119
REUBEN A. THOMPSON
ETHEL M. THOMPSON
CITY AND COUNTY EMPLOYEES CREDIT UNION


PARCEL 120
ST. JOHNS OF LITTLE CAN-
ADA CREDIT UNION
WAYNE A. BLOOM
MARGARET A. BLOOM

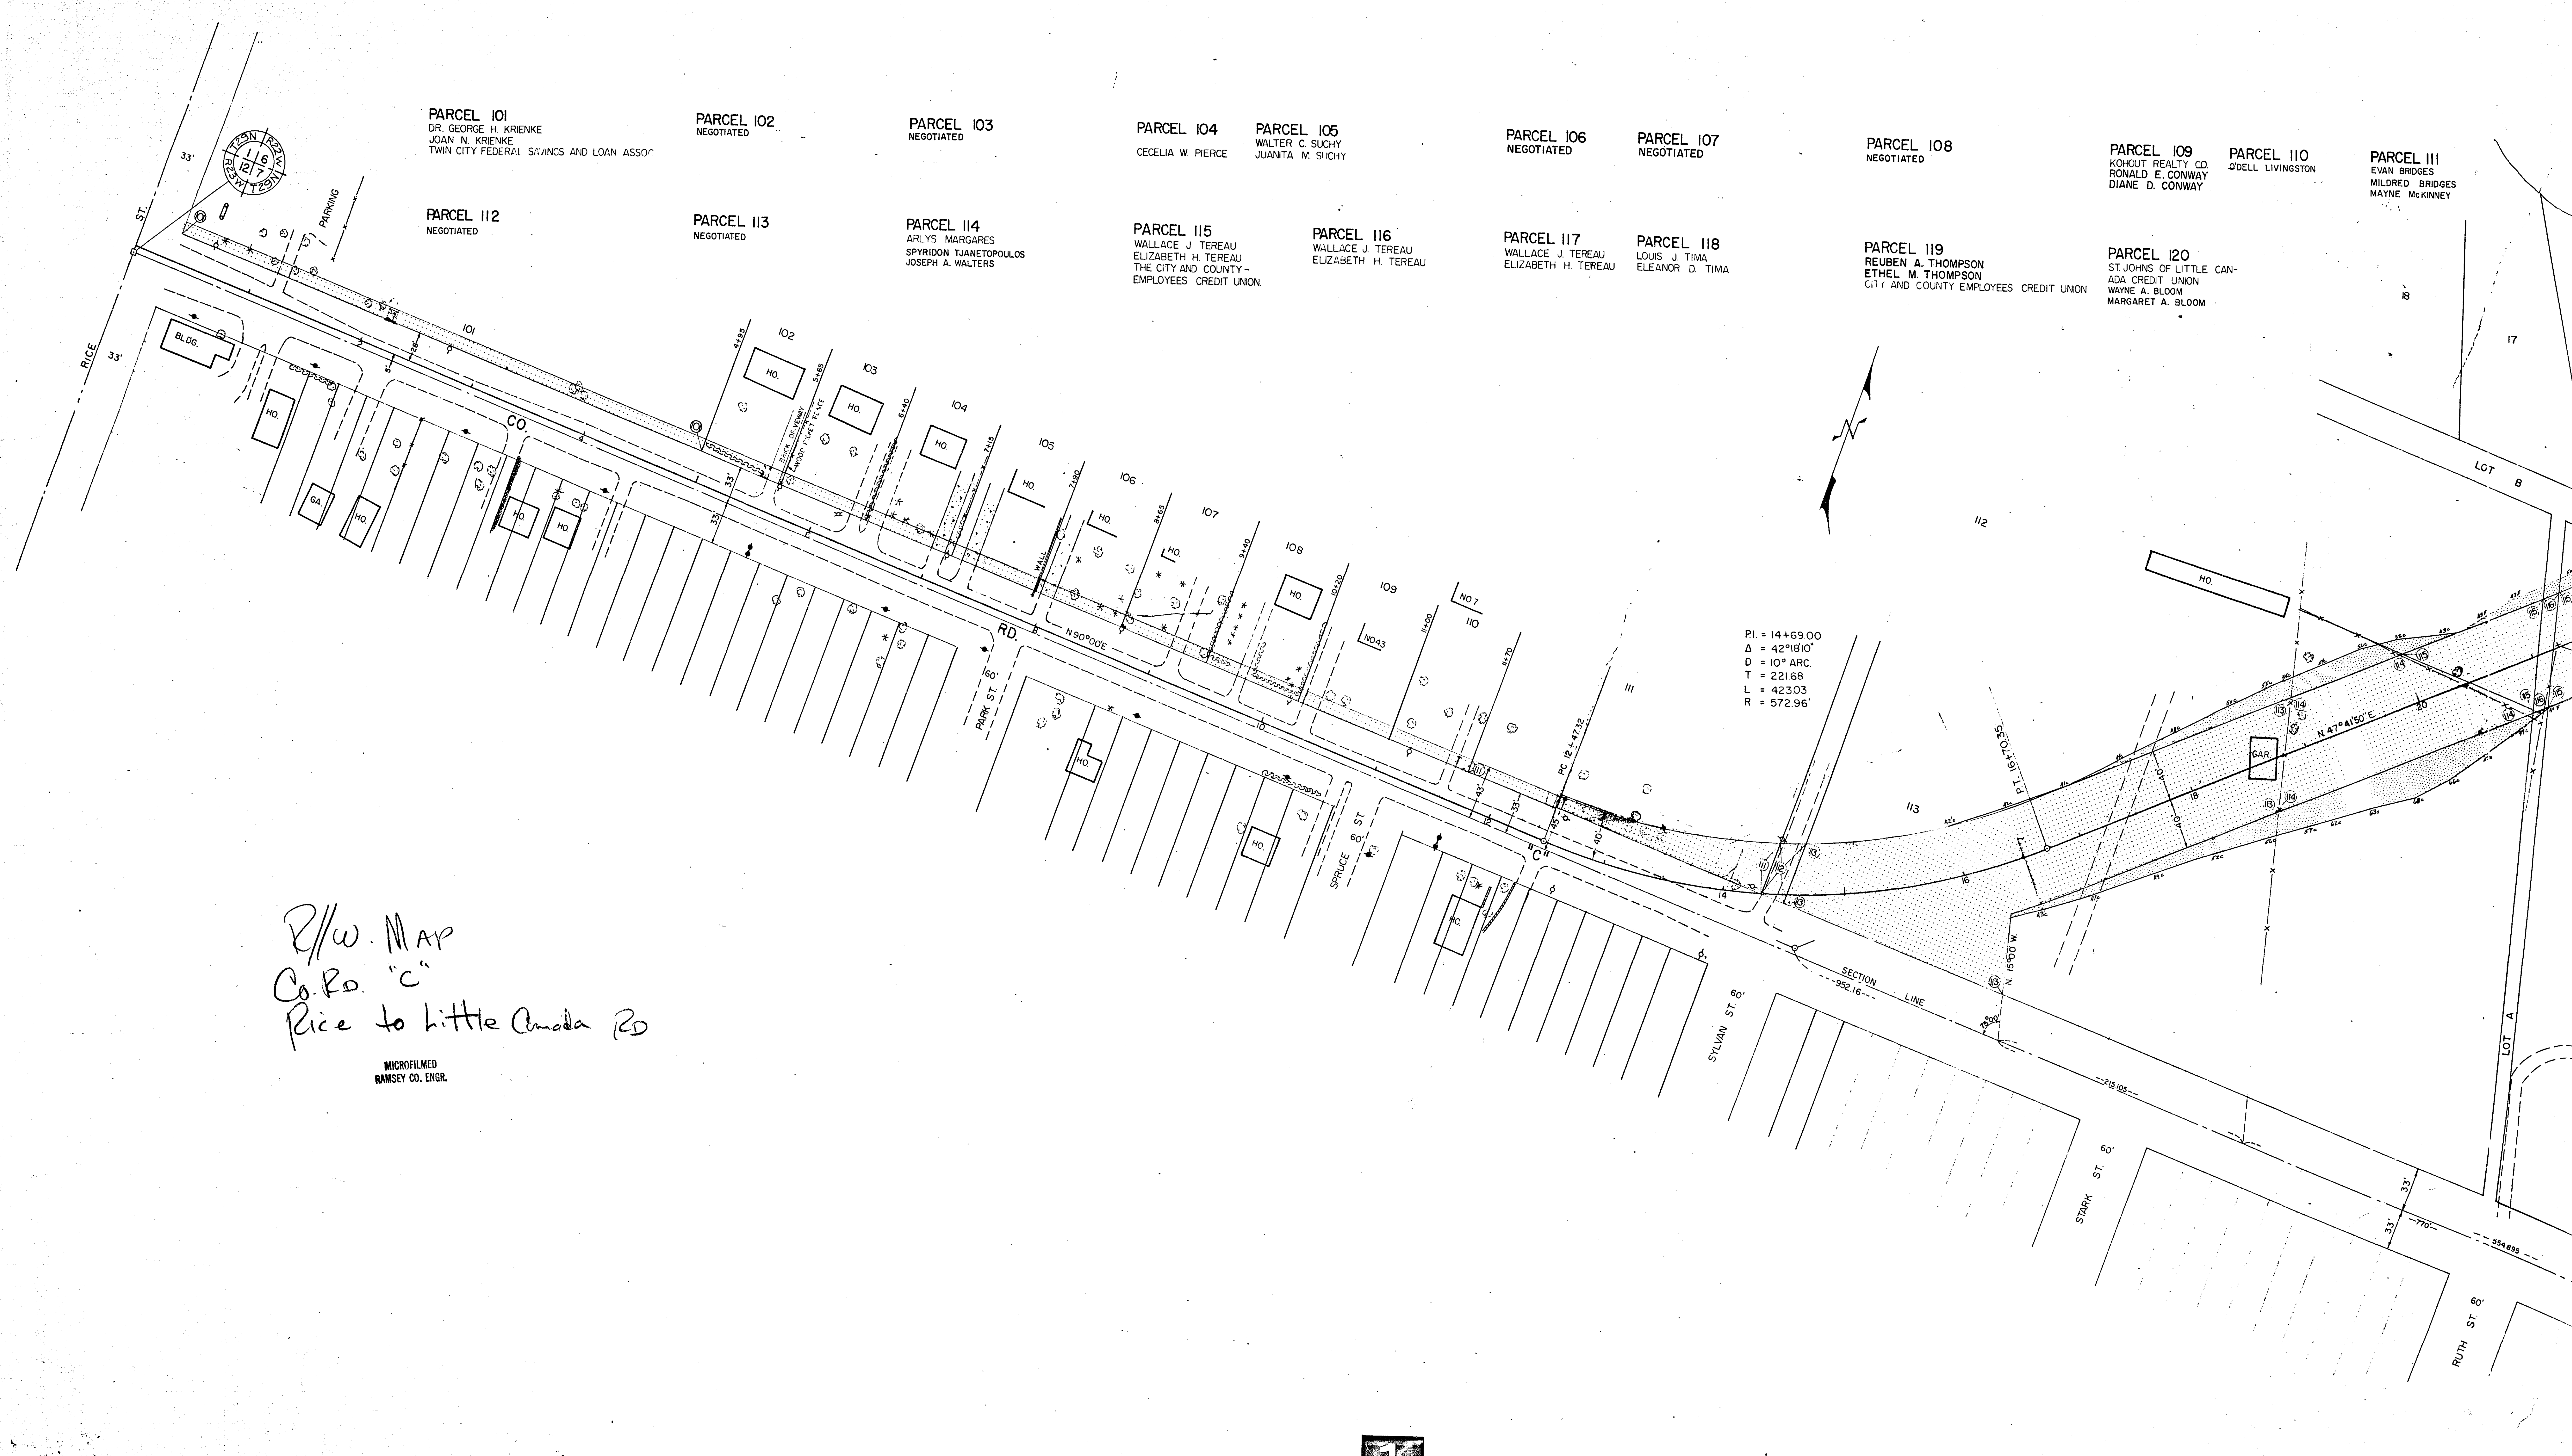

R/W. MAP
Co. Rd. "C"
Rice to Little Canada Rd

MICROFILMED
RAMSEY CO. ENGR.

EL III
RIDGES
O BRIDGES
Mc KINNEY

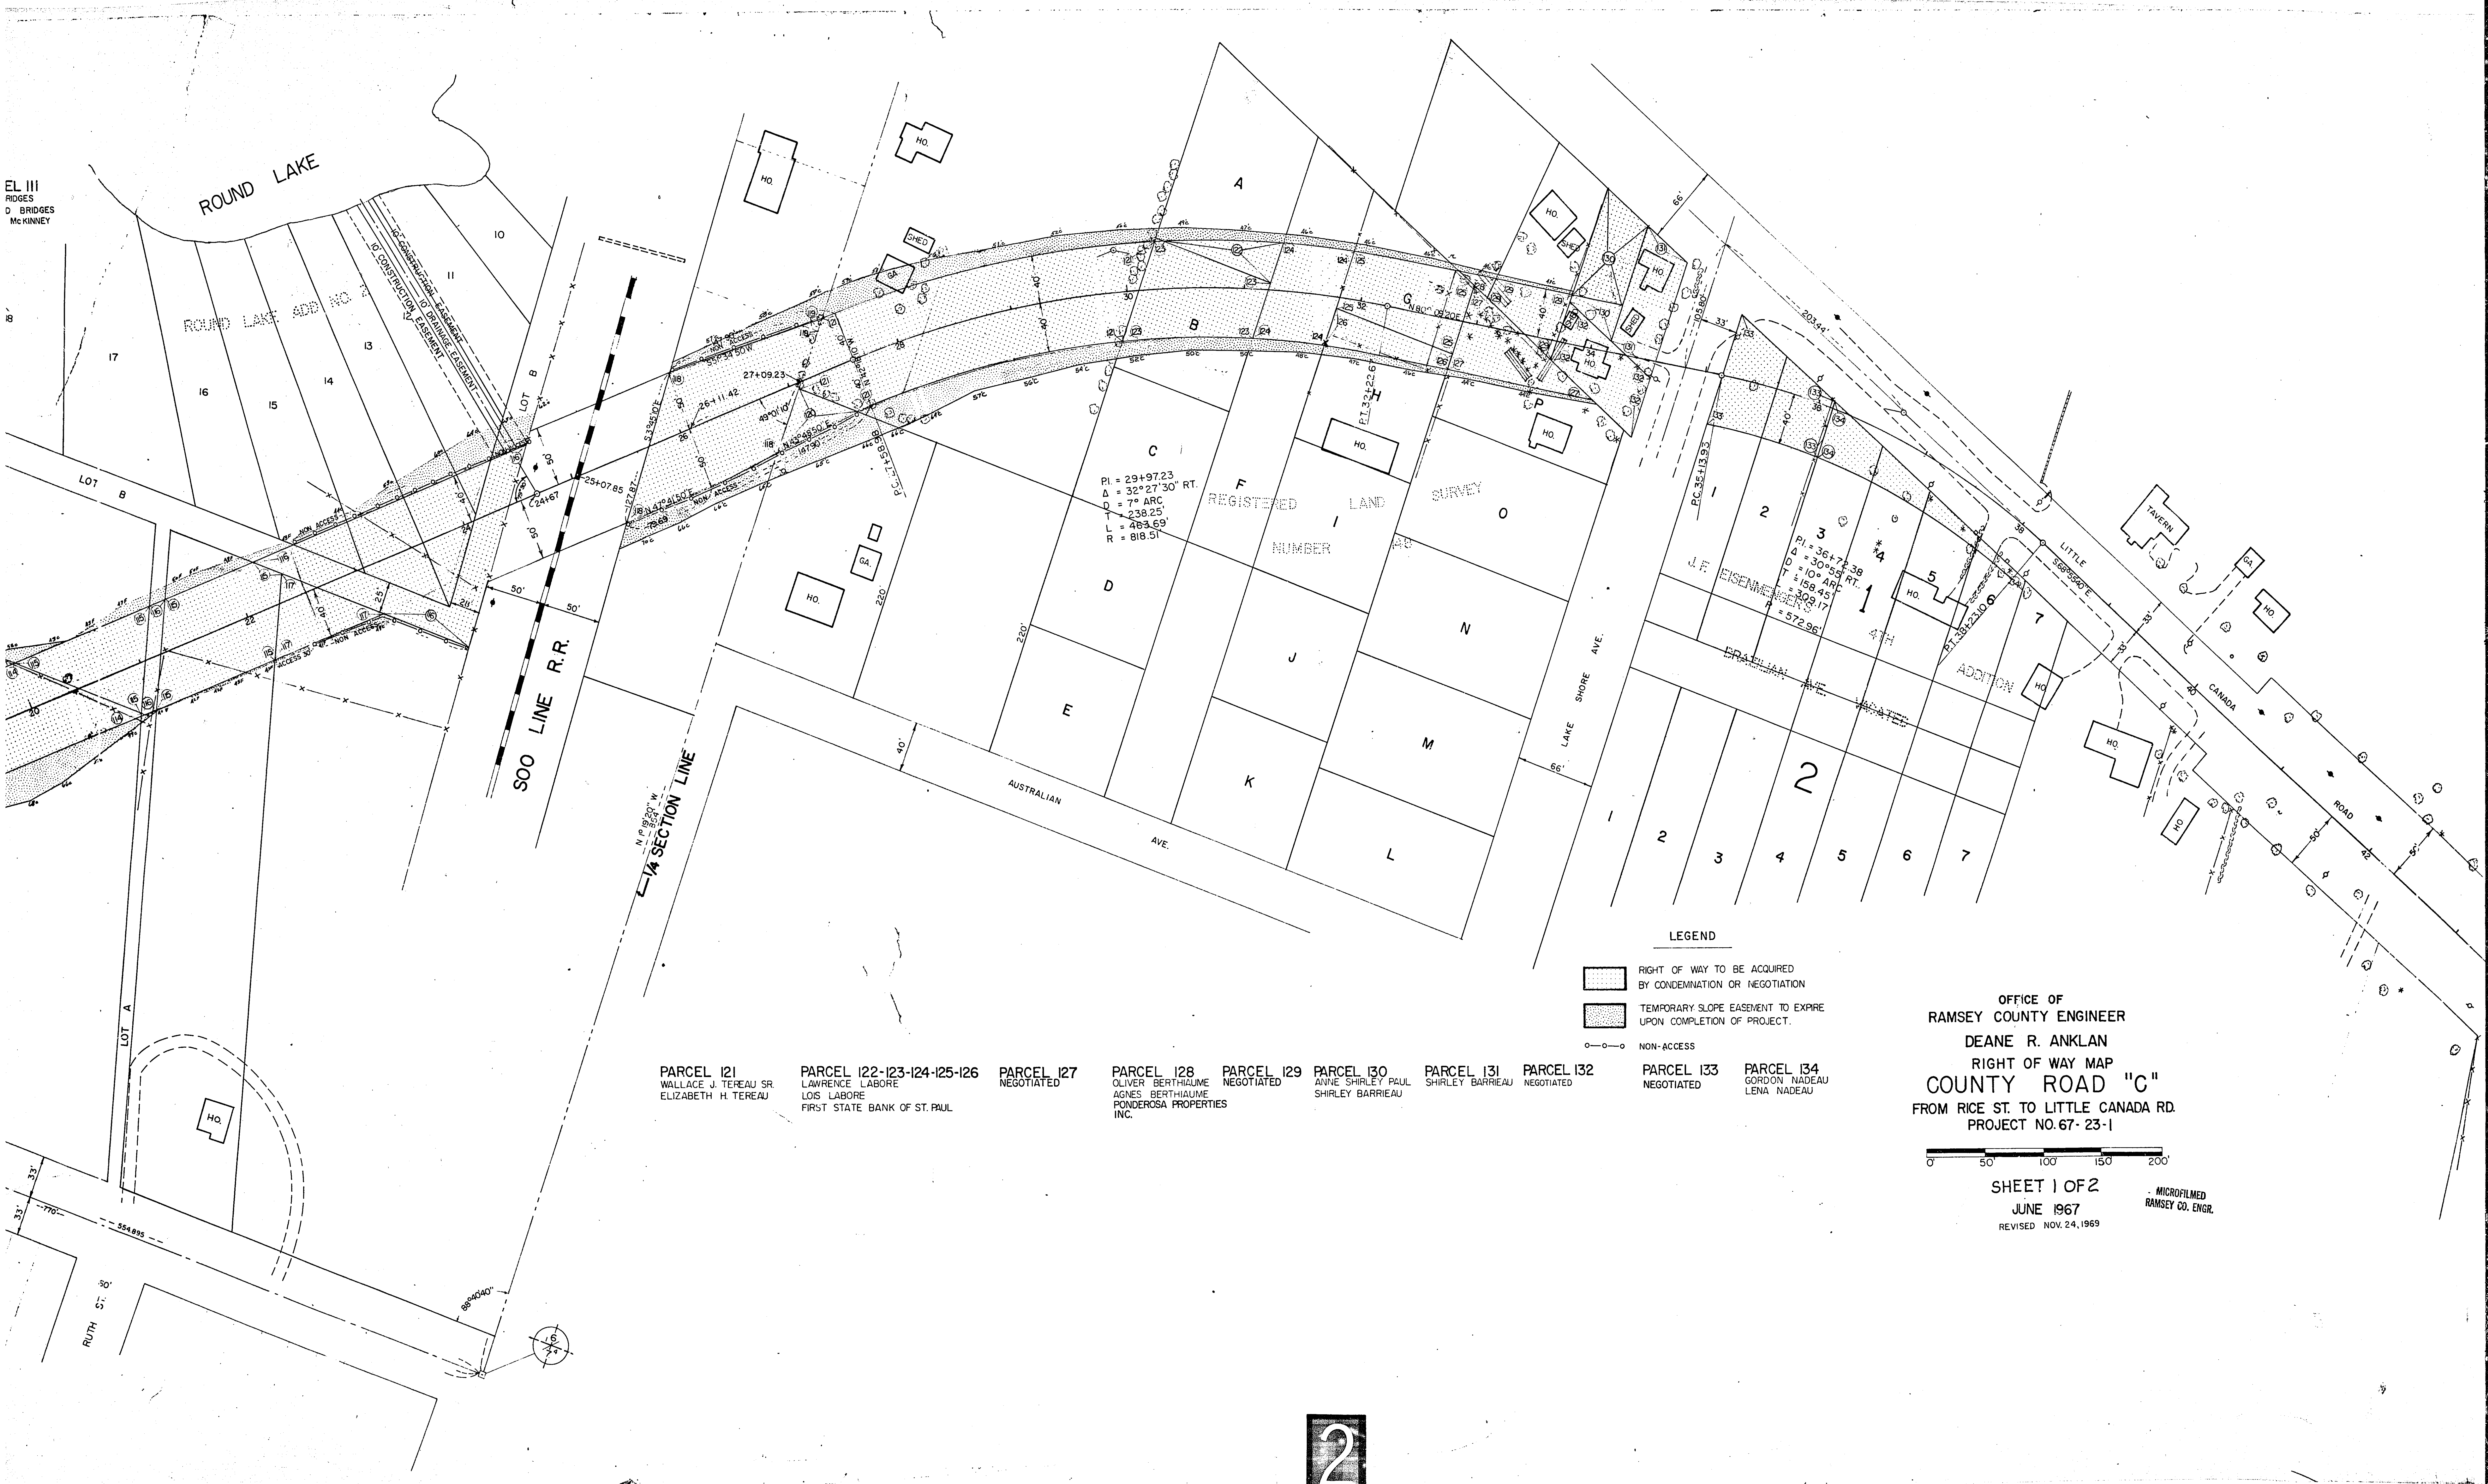

PARCEL 121
WALLACE J. TEREAU SR
ELIZABETH H. TEREAU

PARCEL 122-123-124-125-126
LAWRENCE LABORE
LOS LABORE
FIRST STATE BANK OF ST. PAUL

PARCEL 127
NEGOTIATED

PARCEL 128
OLIVER BERTHAUME
AGNES BERTHAUME
PONDEROSA PROPERTIES
INC.

PARCEL 129
NEGOTIATED

PARCEL 130
ANNE SHIRLEY PAUL
SHIRLEY BARRIEAU

PARCEL 131
SHIRLEY BARRIEAU

PARCEL 132
NEGOTIATED

PARCEL 133
NEGOTIATED


PARCEL 134
GORDON NADEAU
LENA NADEAU

OFFICE OF
RAMSEY COUNTY ENGINEER
DEANE R. ANKLAN
RIGHT OF WAY MAP
COUNTY ROAD "C"
FROM RICE ST. TO LITTLE CANADA RD.
PROJECT NO. 67-23-1

0 50 100 150 200

SHEET 1 OF 2
JUNE 1967
REVISED NOV. 24, 1969

MICROFILMED
RAMSEY CO. ENGR.

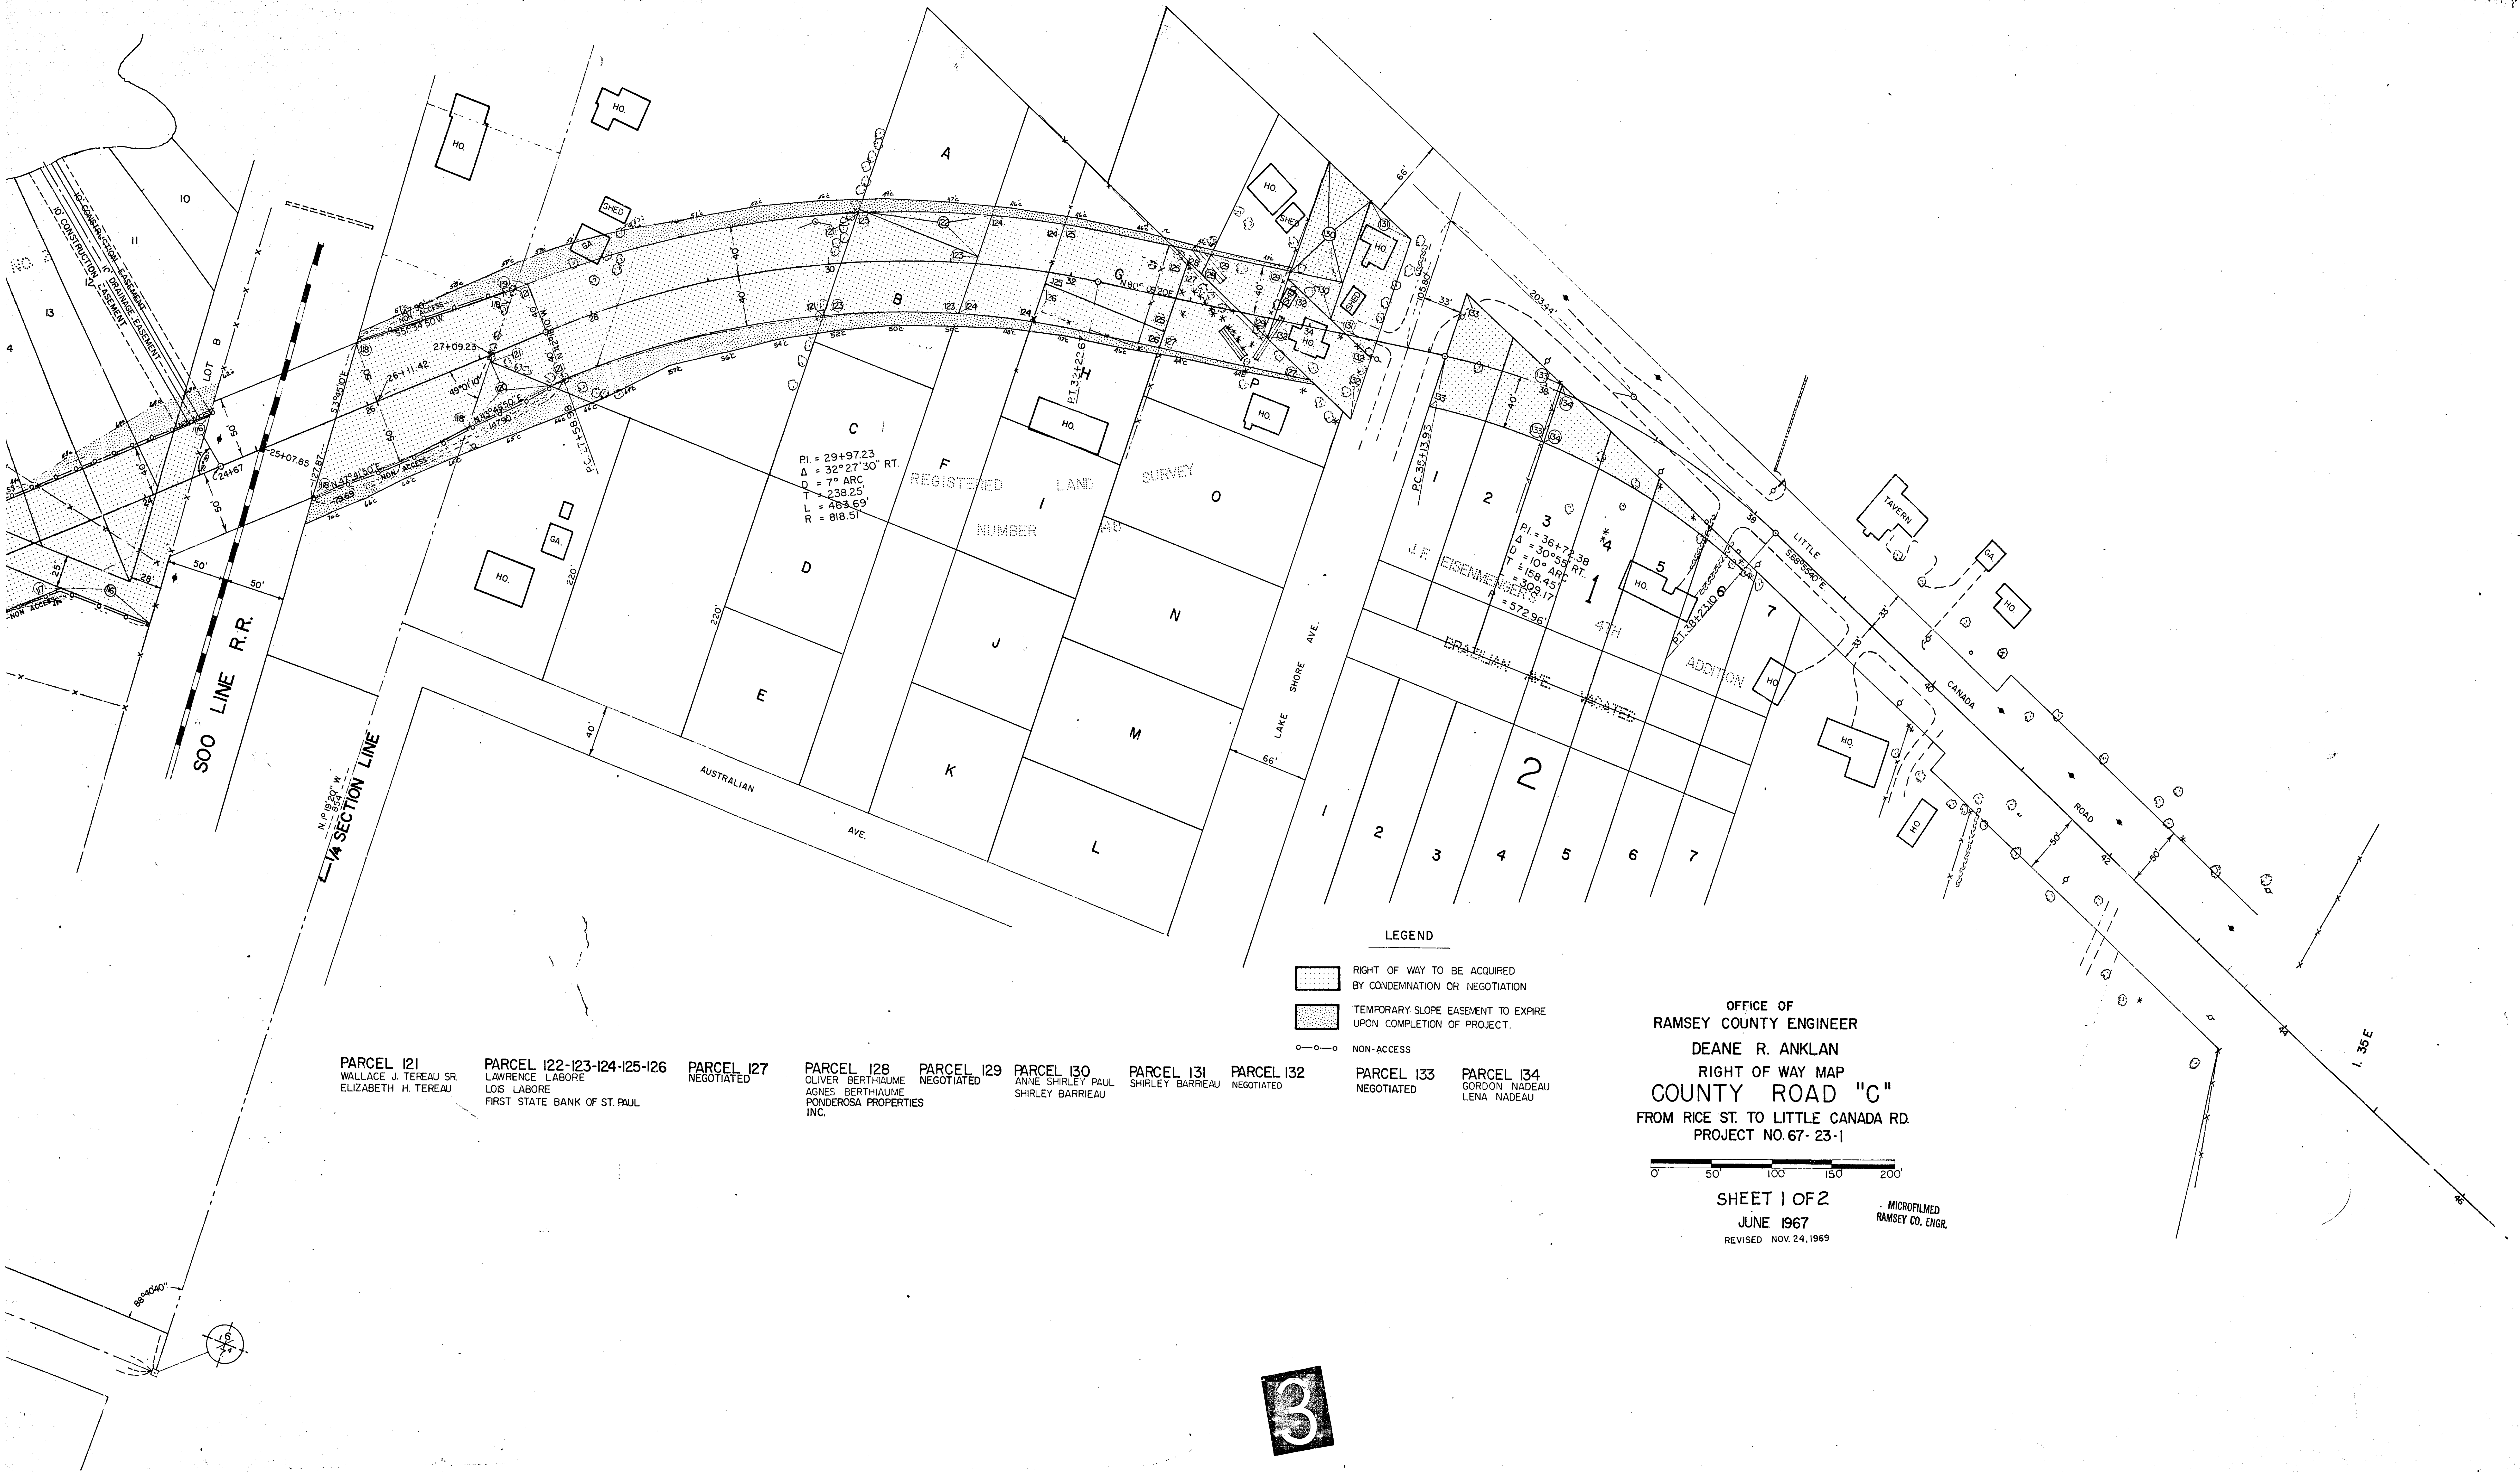

PARCEL 121
WALLACE J. TEREAU SR.
ELIZABETH H. TEREAU

PARCEL 122-123-124-125-126
LAWRENCE LABORE
LOIS LABORE
FIRST STATE BANK OF ST. PAUL

PARCEL 127
NEGOTIATED

PARCEL 128
OLIVER BERTHAUME
AGNES BERTHAUME
PONDEROSA PROPERTIES
INC.

PARCEL 129
NEGOTIATED

PARCEL 130
ANNE SHIRLEY PAUL
SHIRLEY BARRIEAU

PARCEL 131
SHIRLEY BARRIEAU


PARCEL 132
NEGOTIATED

PARCEL 133
NEGOTIATED

PARCEL 134
GORDON NADEAU
LENA NADEAU

- LEGEND
- RIGHT OF WAY TO BE ACQUIRED BY CONDEMNATION OR NEGOTIATION
 - TEMPORARY SLOPE EASEMENT TO EXPIRE UPON COMPLETION OF PROJECT.
 - NON-ACCESS

OFFICE OF
RAMSEY COUNTY ENGINEER
DEANE R. ANKLAN
RIGHT OF WAY MAP
COUNTY ROAD "C"
FROM RICE ST. TO LITTLE CANADA RD.
PROJECT NO. 67-23-1

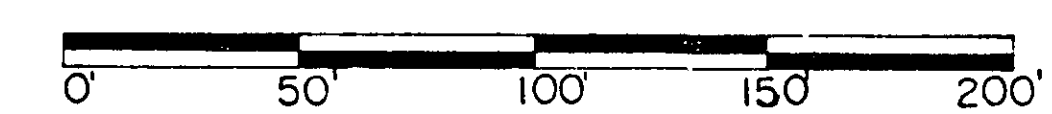


SHEET 1 OF 2
JUNE 1967
REVISED NOV. 24, 1969

MICROFILMED
RAMSEY CO. ENGR.

PARCEL 110
VAN BRIDGES ET AL

PARCEL 111
MAYNE MCKINNEY

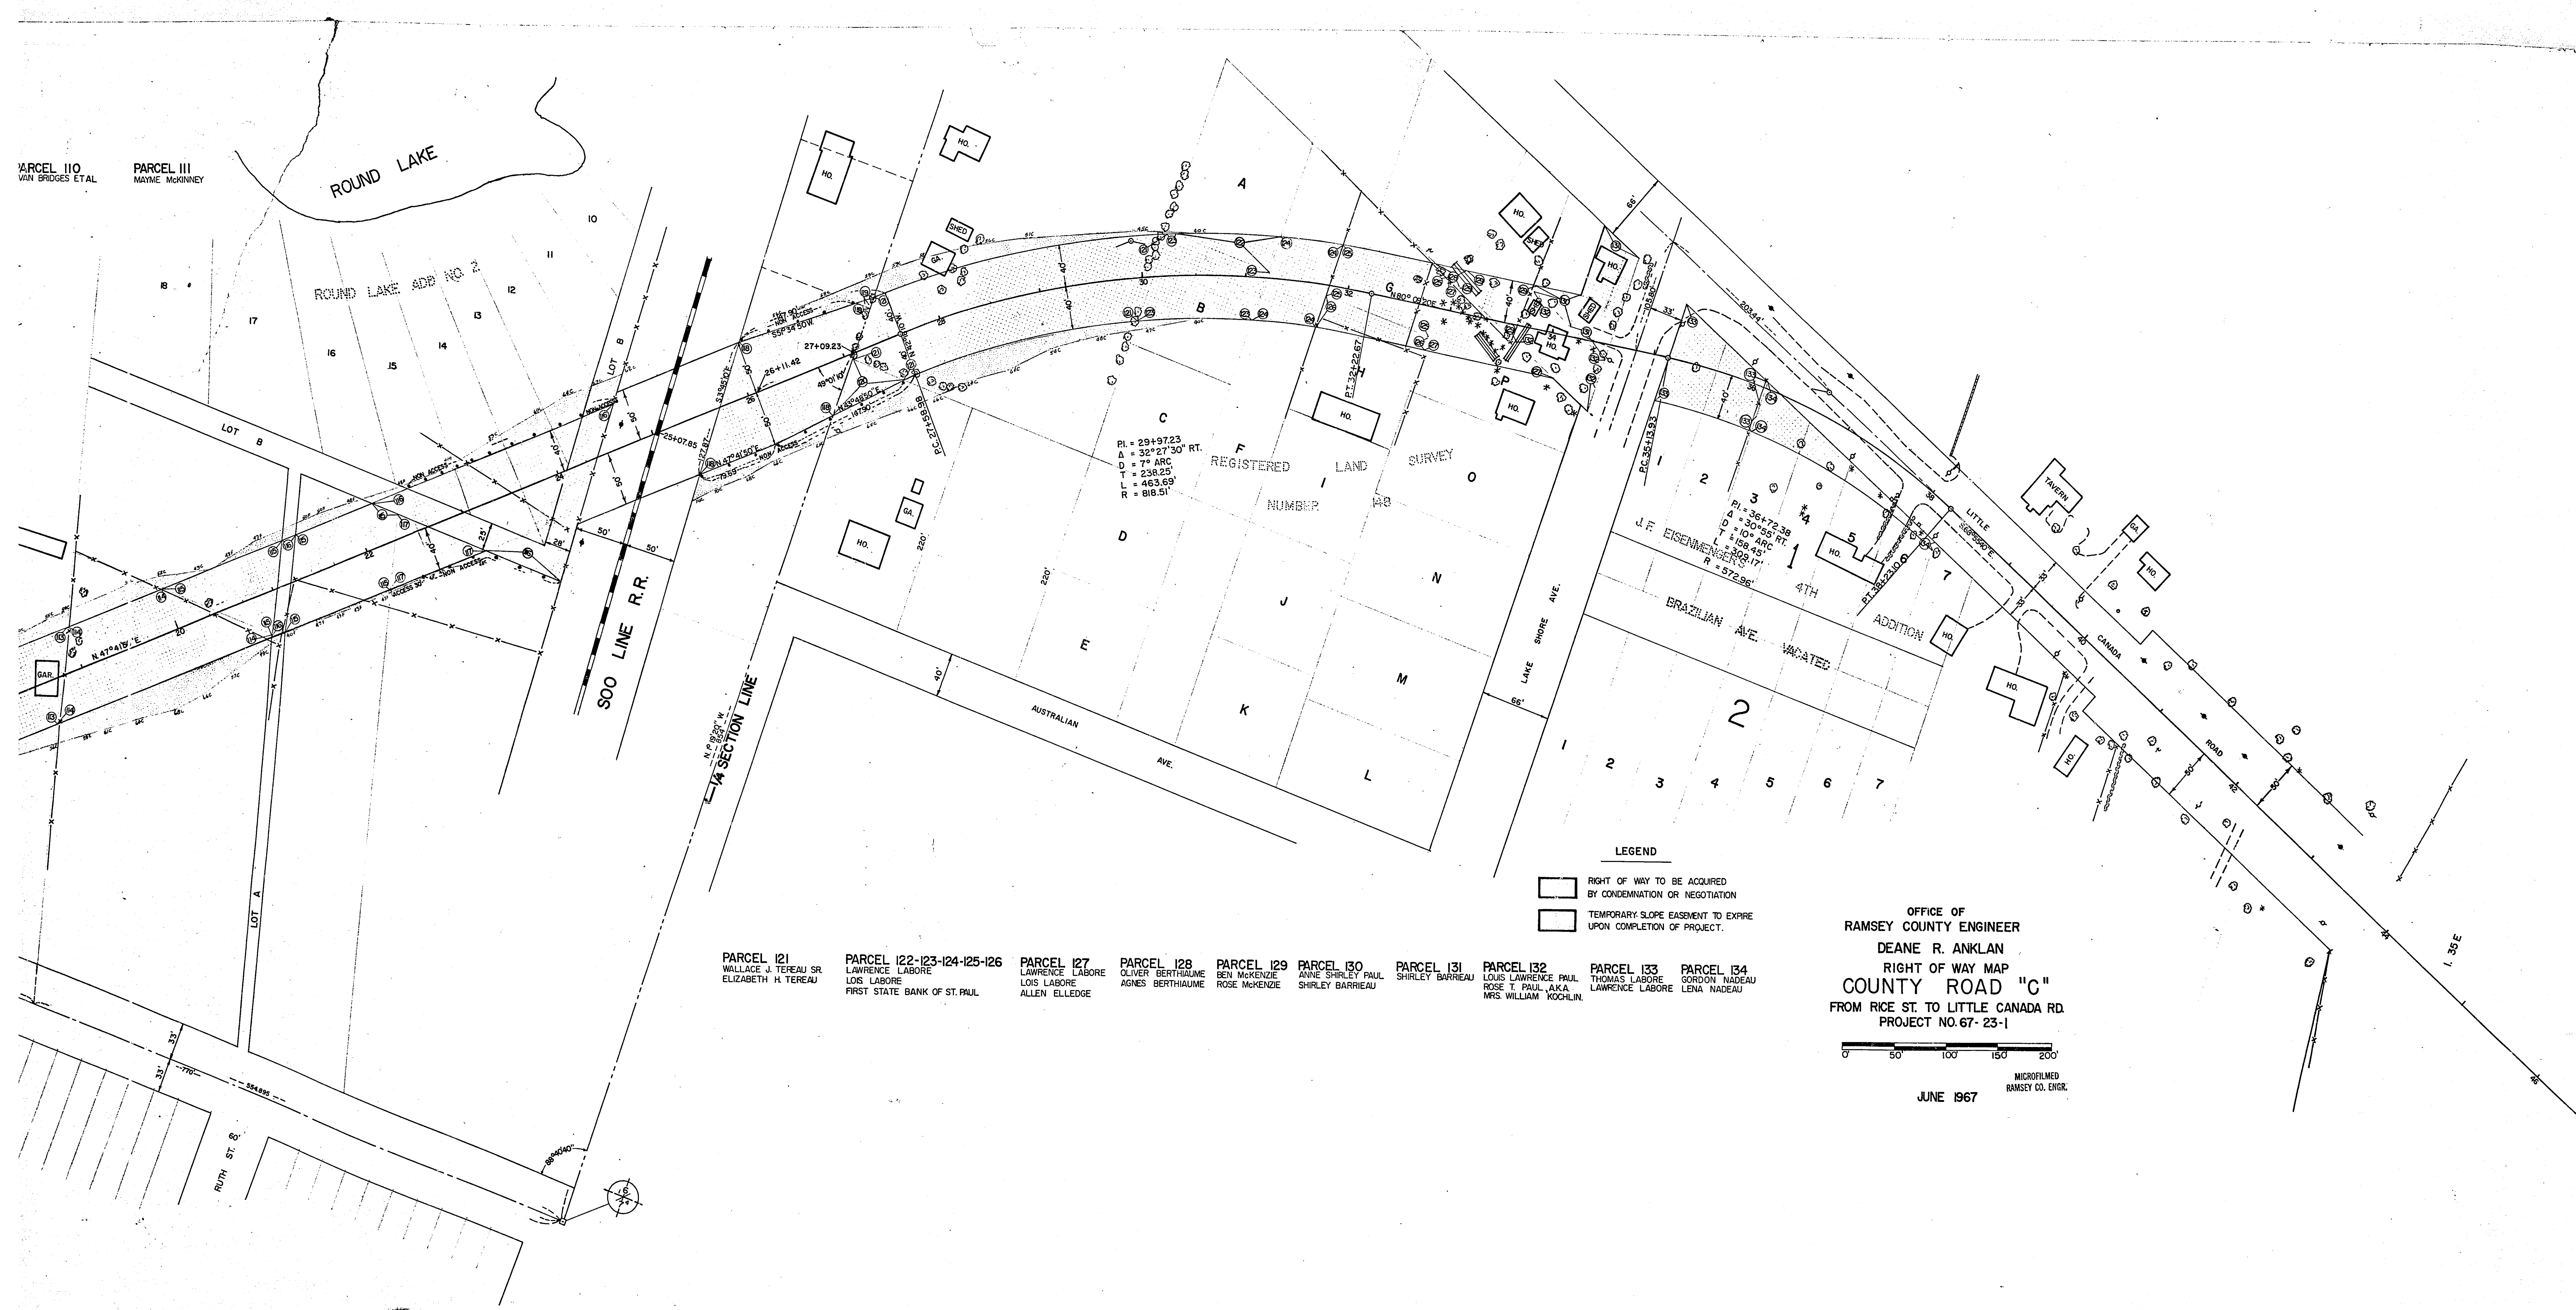

PARCEL 121
WALLACE J. TEREAU SR.
ELIZABETH H. TEREAU

PARCEL 122-123-124-125-126
LAWRENCE LABORE
LOIS LABORE
FIRST STATE BANK OF ST. PAUL

PARCEL 127
LAWRENCE LABORE
LOIS LABORE
ALLEN ELLLEDGE

PARCEL 128
OLIVER BERTHAUME
AGNES BERTHAUME

PARCEL 129
BEN MCKENZIE
ROSE MCKENZIE

PARCEL 130
ANNE SHIRLEY PAUL
SHIRLEY BARRIEAU

PARCEL 131
SHIRLEY BARRIEAU

PARCEL 132
LOUIS LAWRENCE PAUL
ROSE T. PAUL, AKA
MRS. WILLIAM KOCHLIN

PARCEL 133
THOMAS LABORE
LAWRENCE LABORE

PARCEL 134
GORDON NADEAU
LENA NADEAU


LEGEND
[Symbol] RIGHT OF WAY TO BE ACQUIRED
BY CONDEMNATION OR NEGOTIATION
[Symbol] TEMPORARY SLOPE EASEMENT TO EXPIRE
UPON COMPLETION OF PROJECT.

OFFICE OF
RAMSEY COUNTY ENGINEER
DEANE R. ANKLAN
RIGHT OF WAY MAP
COUNTY ROAD "C"
FROM RICE ST. TO LITTLE CANADA RD.
PROJECT NO. 67-23-1
0 50 100 150 200
JUNE 1967
MICROFILMED
RAMSEY CO. ENGR.

310 X 2

PARCEL 116
WALLACE J. TEREAU
ELIZABETH H. TEREAU

PARCEL 117
WALLACE J. TEREAU
ELIZABETH H. TEREAU

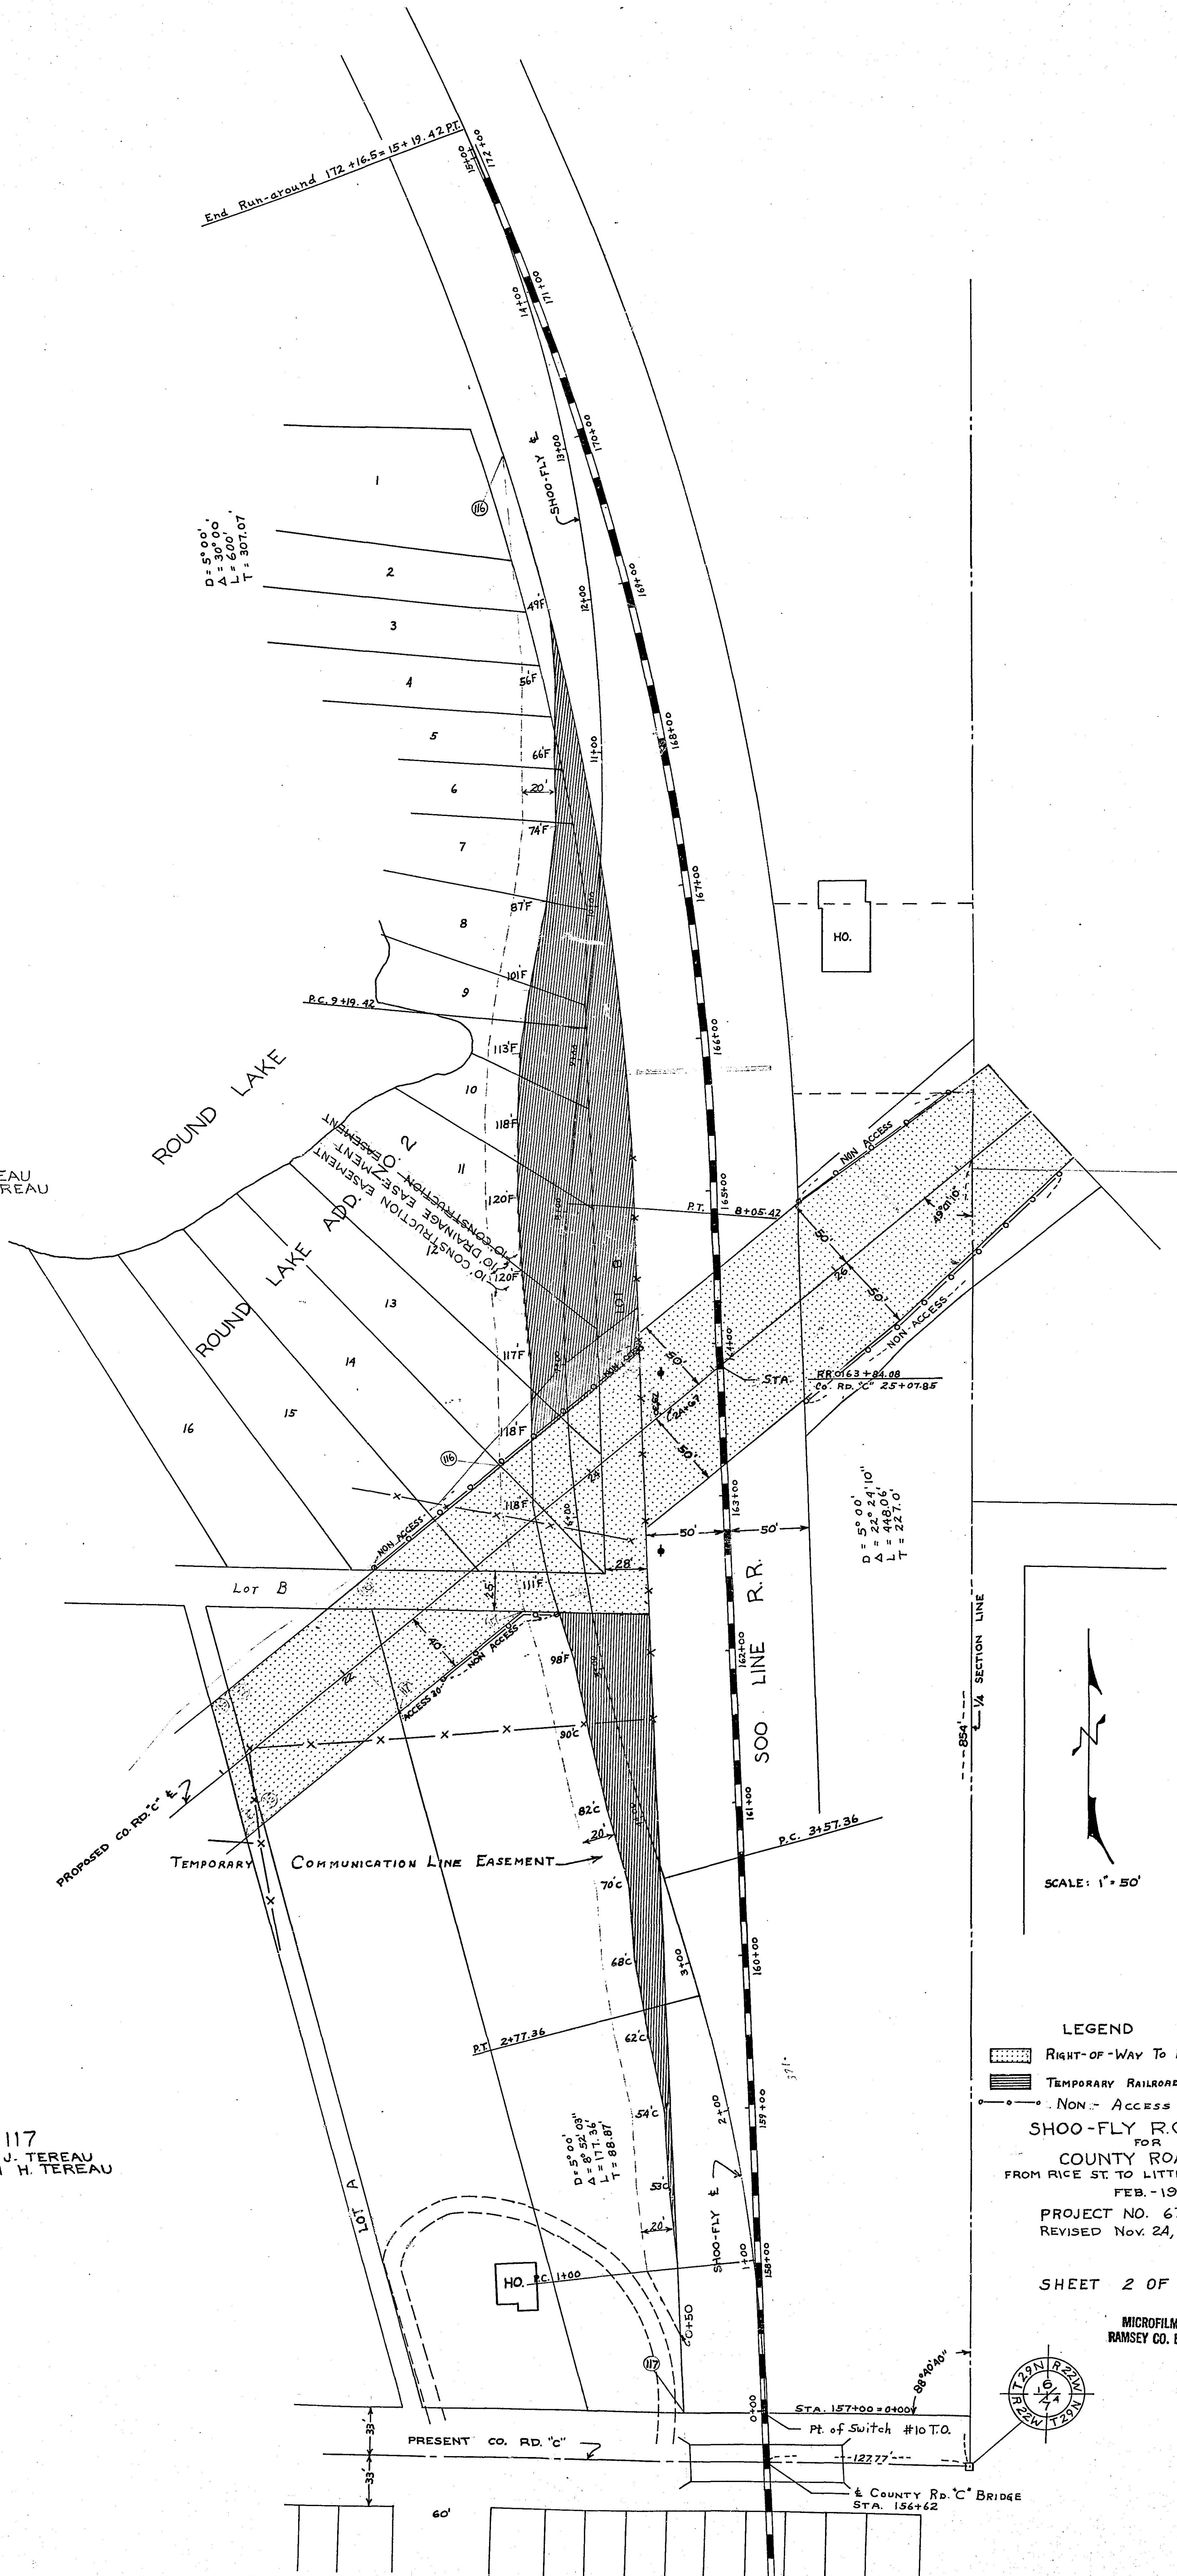

LEGEND
 [Pattern] RIGHT-OF-WAY TO BE ACQUIRED
 [Pattern] TEMPORARY RAILROAD EASEMENT
 [Pattern] NON ACCESS
 SHOO-FLY R.O.W. MAP
 FOR
 COUNTY ROAD "C"
 FROM RICE ST. TO LITTLE CANADA ROAD
 FEB. 1969
 PROJECT NO. 67-23-1
 REVISED Nov. 24, 1969

SHEET 2 OF 2

MICROFILMED
RAMSEY CO. ENGR.

PARCEL 101
DR. GEORGE H. KRIENKE
JOAN N. KRIENKE
TWIN CITY FEDERAL SAVINGS AND LOAN ASSOC.

PARCEL 102
WAYNE WILLIAM ROOKE
PATRICIA E. ROOKE
FEDERAL NATIONAL MORTGAGE ASSOC.

PARCEL 103
MANIVALDE KUKK
EVELYN L. KUKK
MINNESOTA MUTUAL LIFE INSURANCE CO.

PARCEL 104
BRUCE A. PIERCE
CECELIA W. PIERCE

PARCEL 105
WALTER C. SUCHY
JUANITA M. SUCHY
TWIN CITY FEDERAL SAVINGS AND LOAN ASSOC.

PARCEL 106
EUGENE C. FROEHLE
ELIZABETH M. FROEHLE

PARCEL 107
INVESTMENT BUILD INC.
VINCENT J. FOLLMER
HAZEL A. FOLLMER
CHARLES D. BRONSON
PEARL L. BRONSON
MINNEAPOLIS SAVINGS AND LOAN ASSOC.

PARCEL 108
JOSEPH BRAY
MARY E. BRAY
ST. JOHNS OF LITTLE CANADA CREDIT UNION

PARCEL 109
KOHOUT REALTY CO.

PARCEL 110
EVAN BRIDGES ET AL.

PARCEL 111
MAYME MCKINNEY

PARCEL 112
MARTHA L. PETERSON
GARY H. ZUPFER
SUSAN M. ZUPFER
TWIN CITY FEDERAL SAVINGS AND LOAN ASSOC.

PARCEL 113
EVA B. GROOM

PARCEL 114
ARLYS MARGARES

PARCEL 115
WALLACE J. TEREAU
ELIZABETH H. TEREAU
THE CITY AND COUNTY
EMPLOYEES CREDIT UNION

PARCEL 116
WALLACE J. TEREAU
ELIZABETH H. TEREAU

PARCEL 117
WALLACE J. TEREAU
ELIZABETH H. TEREAU

PARCEL 118
LOUIS J. TIMA
ELEANOR D. TIMA

PARCEL 119
LOUIS J. TIMA
ELEANOR D. TIMA
CITY AND COUNTY EMPLOYEES CREDIT UNION

PARCEL 120
ST. JOHNS OF LITTLE CAN-
ADA CREDIT UNION

R/W MAP
Co RD. "C"
Rice to Little Canada Rd

MICROFILMED
BANSLEY CO. ENGR.

30X1