


NEG. 1  
Ida Perry et al

NEG. 2  
Norman E. Biorn  
Robert O. & Margery Ashbach

NEG. 3  
Lloyd L. & Irene K. Rogers  
Wesley & Delores Bremer

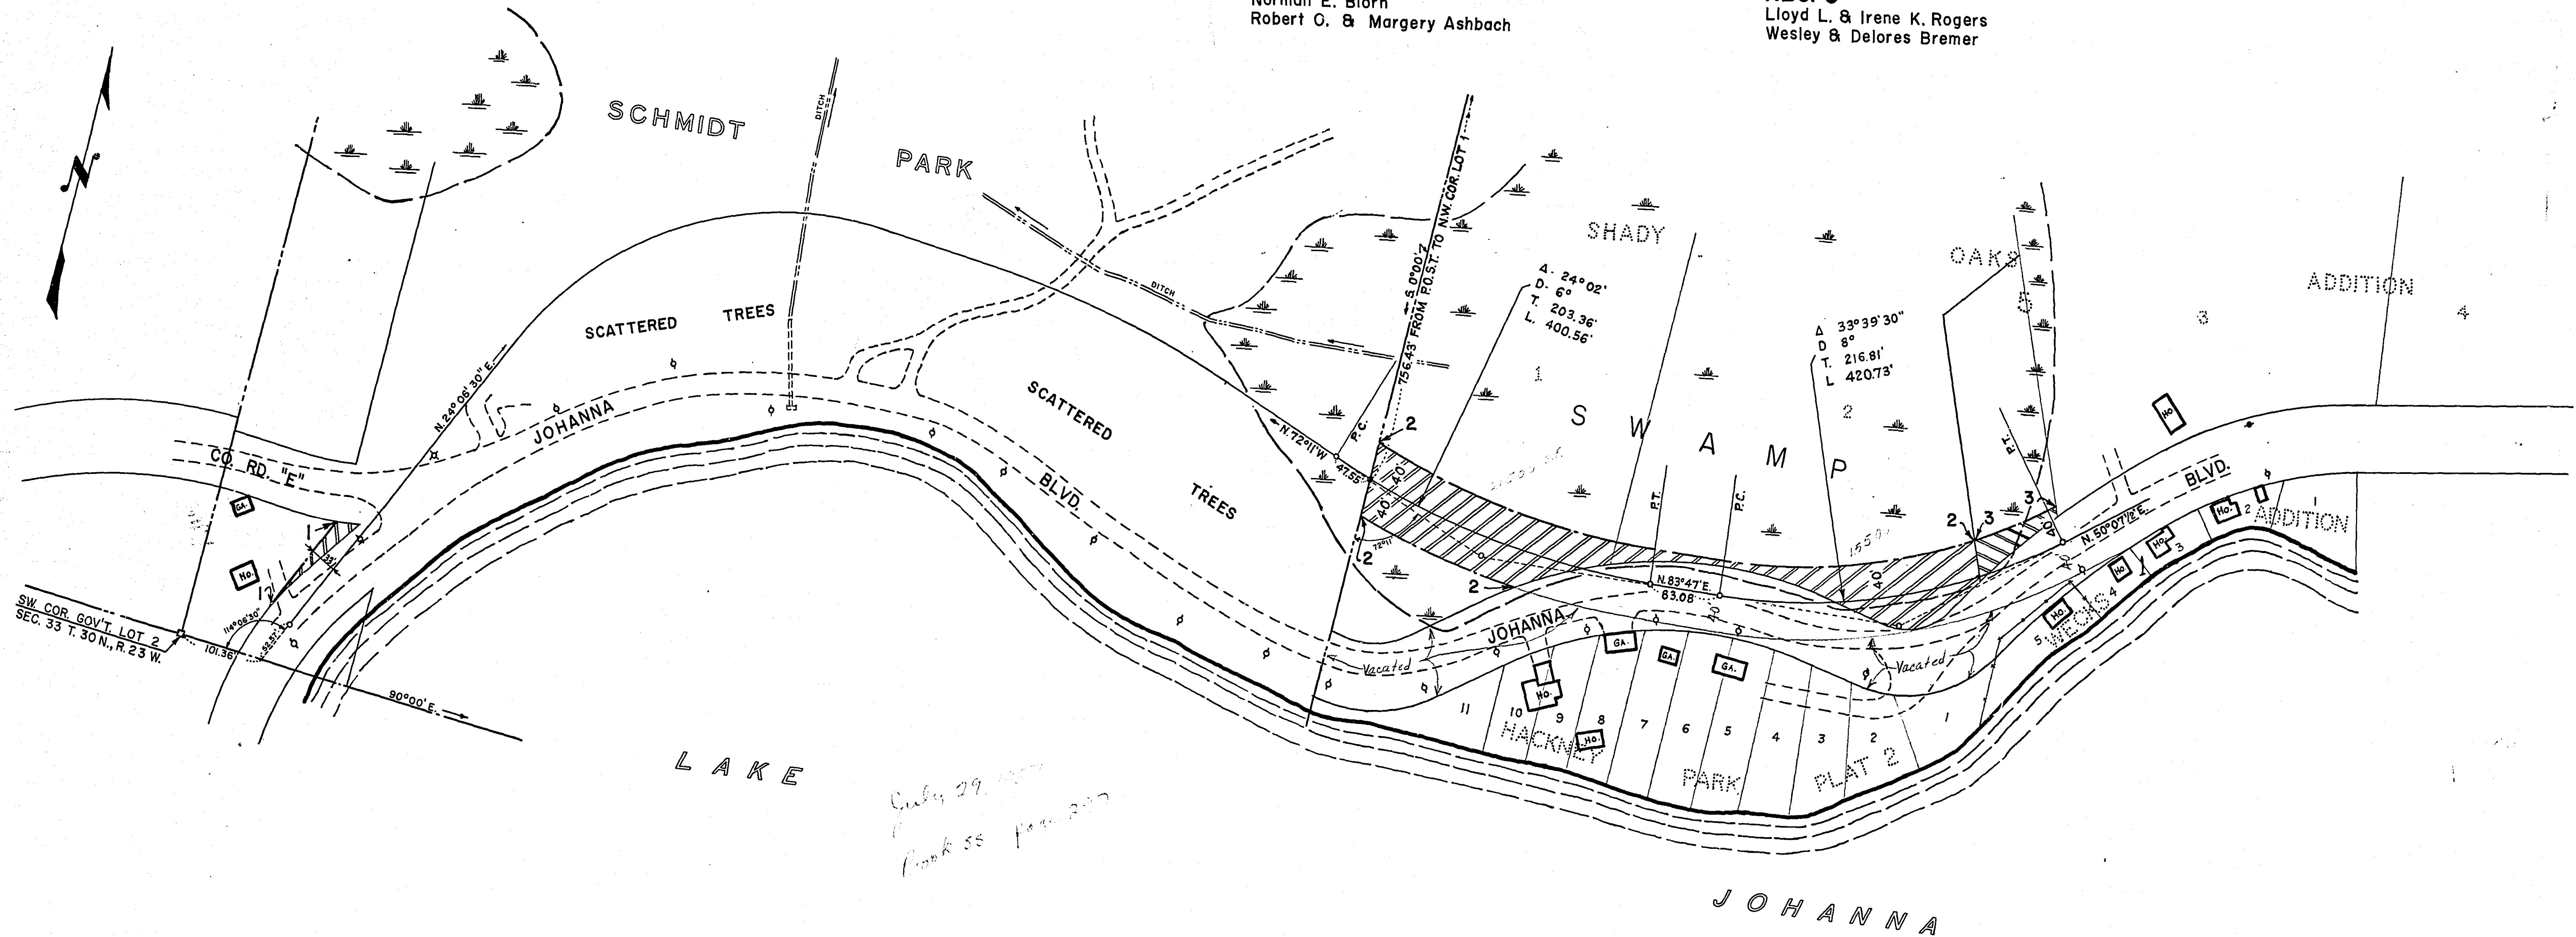

**LEGEND**  
[Hatched Box] DENOTES ADDITIONAL RIGHT OF WAY.

Portion of Old Road Vacated  
County Board Action July 29, 1957  
BK. 55 Page Page 297

OFFICE OF RAMSEY COUNTY ENGINEER  
RIGHT OF WAY MAP  
**JOHANNA BOULEVARD**  
FROM 250' SOUTH OF COUNTY ROAD "E" TO 2565' NORTHEASTERLY  
RAMSEY COUNTY PROJECT NO. 56-08  
SCALE: 1" = 100'  
MARCH 1956  
MICROFILMED  
RAMSEY CO. ENGR.