

NEG. 319
REGENTS OF THE
UNIVERSITY OF MINNESOTA

NEG. 318
REGENTS OF THE
UNIVERSITY OF MINNESOTA

NEG. 317
CHARLES J. HAWKINS

NEG. 316
ANNA HOFFMAN

NEG. 315
PETER N. HERMES

NEG. 314
HERMES FLORAL, INC.

NEG. 313
VICTOR J. HERMES &
VIRGINIA A. HERMES

NEG. 312
EWALD N. HERMES &
AGNES F. HERMES

NEG. 311
GEORGE GASPARRO

NEG. 310
DAVID A. Mc
LUGARDA V.

NEG. 351
REGENTS OF THE
UNIVERSITY OF MINNESOTA

NEG. 352
TRUSTEES OF INDEPENDENT
SCHOOL DISTRICT NO. 623

NEG. 353
REGENTS OF THE
UNIVERSITY OF MINNESOTA

NEG. 354
REGENTS OF THE
UNIVERSITY OF MINNESOTA

NEG. 355
FLORENCE LEE


NEG. 356
FLORENCE LEE

NEG. 357
RALPH J. KELLER &
JOAN K. KELLER


NEG. 358
RALPH J. KELLER &
JOAN K. KELLER

NEG. 359
CHRISTINA R. KELLER

NEG. 360
CHRISTINA R. KELLER

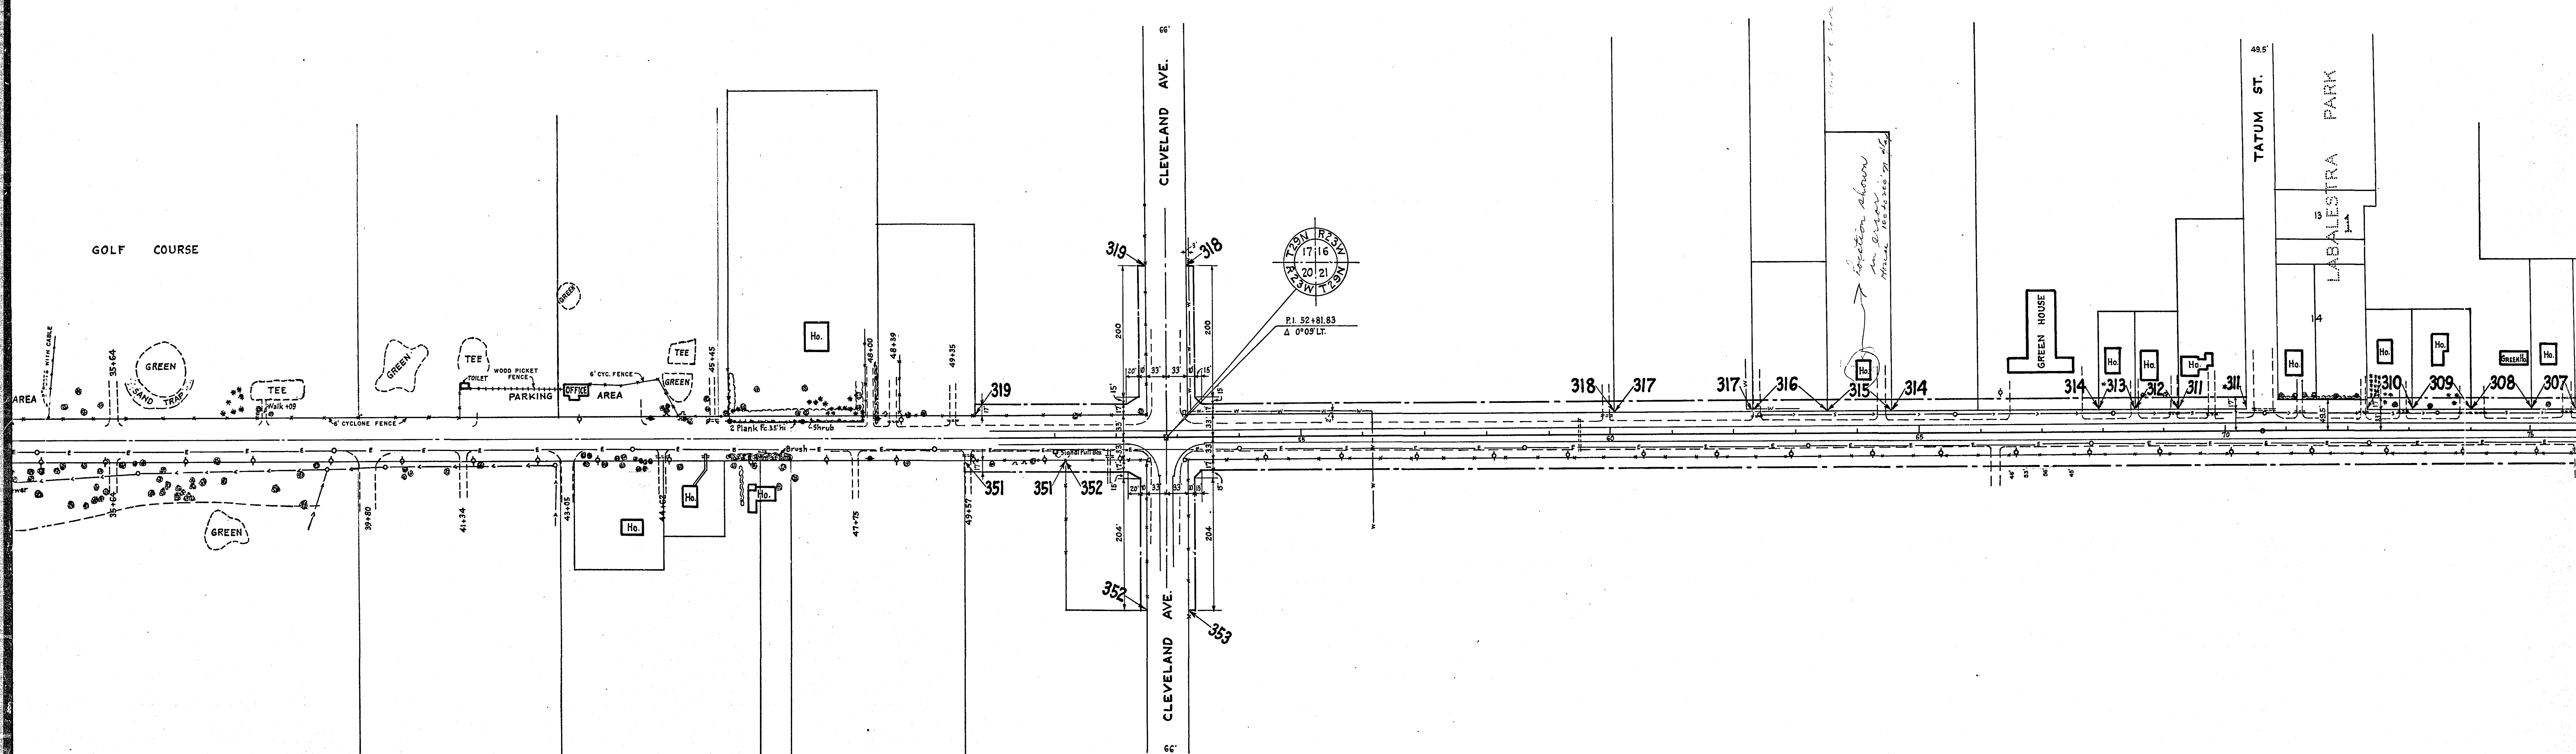

- | | | | | | | | | | | | |
|---|--|---|---|---|--|---|------------------------------------|--|--|--|---|
| NEG. 312
EWALD N. HERMES &
AGNES F. HERMES | NEG. 311
GEORGE GASPARRO | NEG. 310
DAVID A. McDONALD &
LUGARDA V. McDONALD | NEG. 309
ARTHUR A. LINDIG &
LILLIAN LINDIG | NEG. 308
LINDIG'S MIDWAY GREENHOUSES, INC. | NEG. 307
MARGUERETTE J. YOUNGNER | NEG. 306
PATRICK BRADLEY
GENEVIEVE BRADLEY | NEG. 305
WALTER S. SIPE | NEG. 304
REGENTS OF THE
UNIVERSITY OF MINNESOTA | NEG. 303
REGENTS OF THE
UNIVERSITY OF MINNESOTA | NEG. 302
ERNEST P. H. WEIGT | NEG. 301
WILLIAM F. LINDIG
ELLA O. LINDIG |
| NEG. 358
RALPH J. KELLER &
JOAN K. KELLER | NEG. 359
CHRISTINA R. KELLER | NEG. 360
CHRISTINA R. KELLER | NEG. 361
GRUEDEM BROS. COMPANY | NEG. 362
JOHN J. KELLER &
ANNA M. KELLER | NEG. 363
JANSEN BROS. INC. | NEG. 364
EARL C. KILLMER | NEG. 365
EARL C. KILLMER | NEG. 366
THE REGENTS OF THE
UNIVERSITY OF MINNESOTA | NEG. 367
FARMERS UNION
GRAIN TERMINAL ASS'N. | NEG. 368
VILLAGE OF FALCON HEIGHTS | NEG. 369
FARMERS UNION
GRAIN TERMINAL ASS'N. |

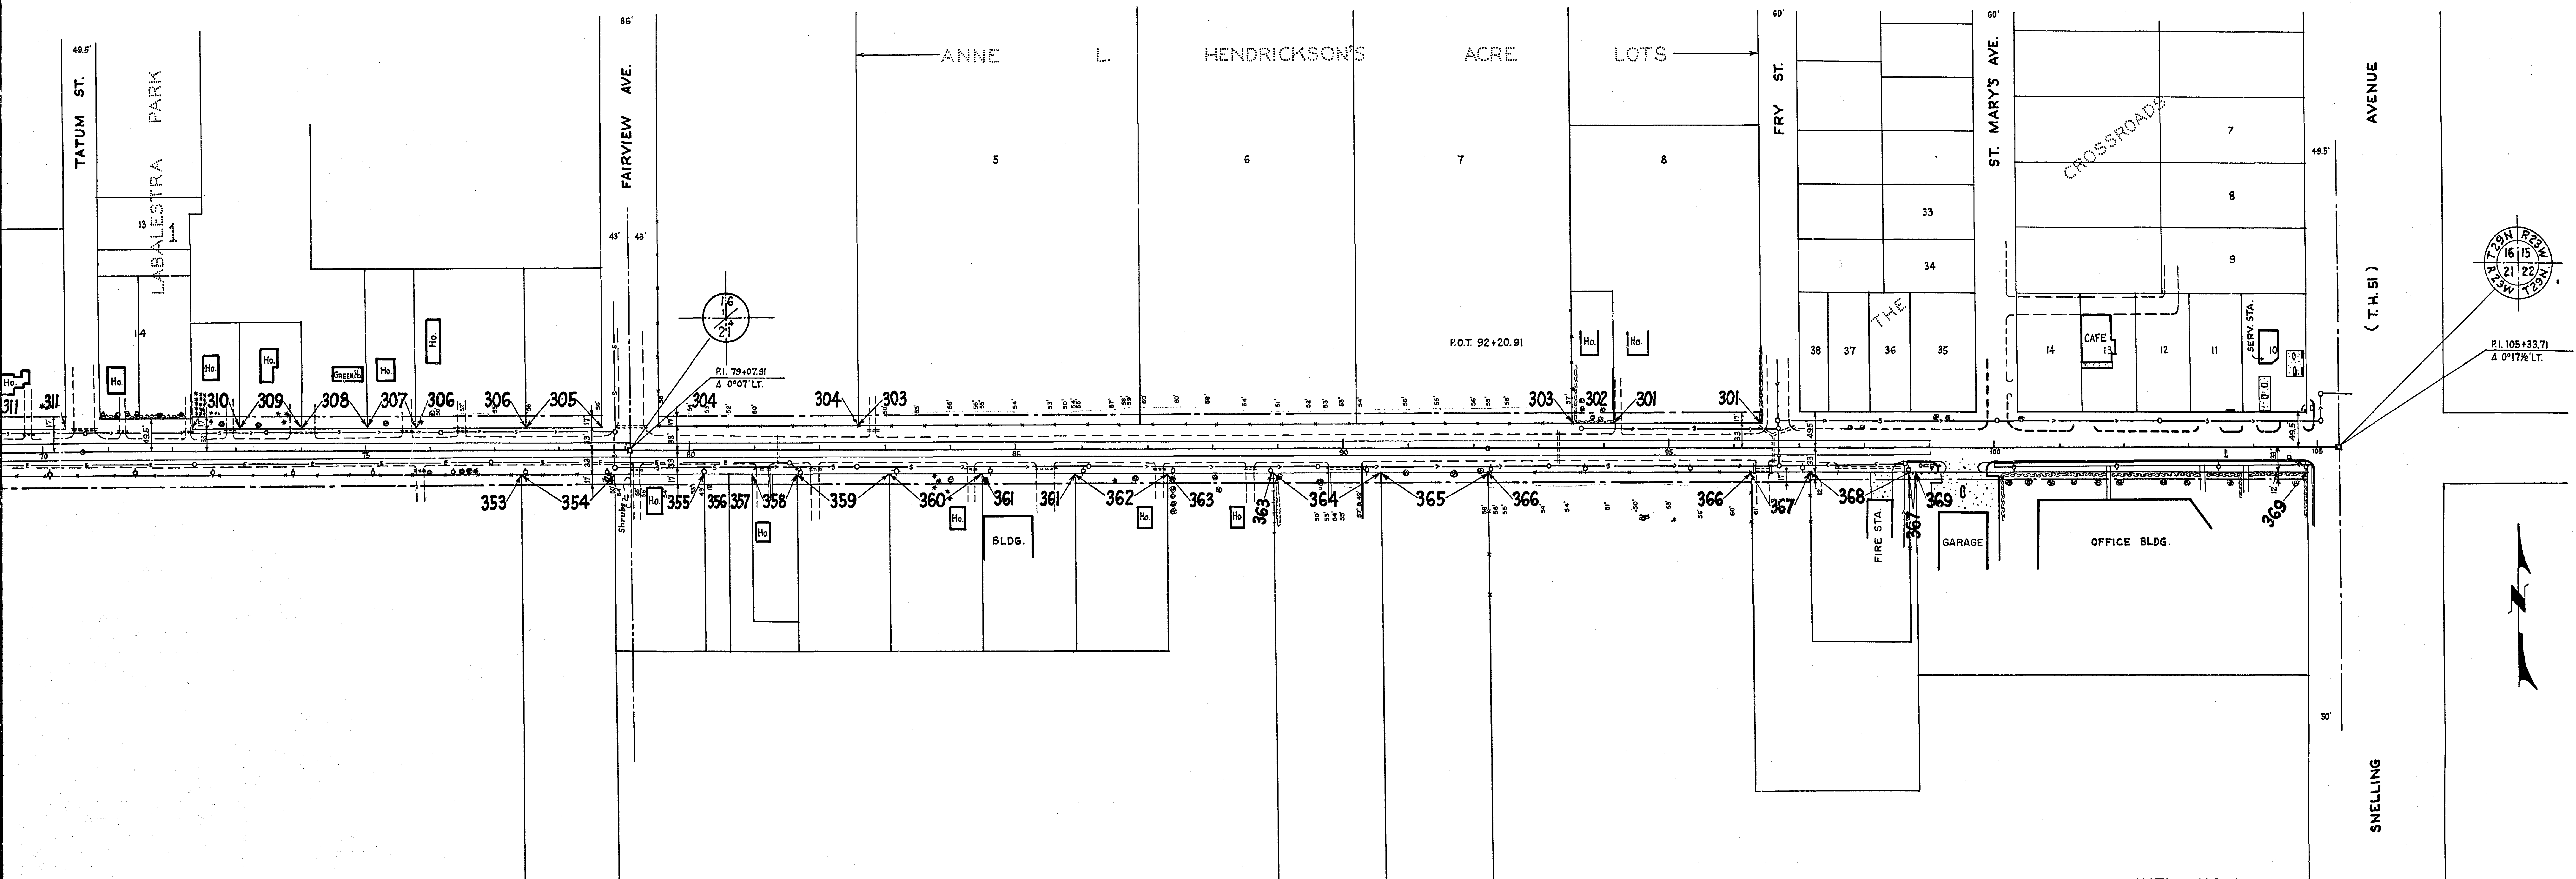

- LEGEND**
- DENOTES ADDITIONAL RIGHT OF WAY
 - DENOTES TEMPORARY SLOPE EASEMENT
(NOTE: EASEMENTS SHALL EXPIRE OCTOBER 31, 1959)
 - DENOTES SANITARY SEWER
 - DENOTES WATER MAIN
 - DENOTES BURIED ELECTRIC CABLE

OFFICE OF RAMSEY COUNTY ENGINEER
RIGHT OF WAY MAP
LARPENTEUR AVENUE
FROM APPROX. 330' WEST OF CLEVELAND TO SNELLING AVENUE
RAMSEY COUNTY PROJECT NO. 59-30
SCALE: 1" = 100'
MARCH 1959

MICROFILMED
RAMSEY CO. ENGR.

NEG. 308
LINDIG'S MIDWAY GREENHOUSES, INC.

NEG. 307
MARGUERETTE J. YOUNGNER

NEG. 306
PATRICK BRADLEY
GENEVIEVE BRADLEY

NEG. 305
WALTER S. SIPE

NEG. 304
REGENTS OF THE
UNIVERSITY OF MINNESOTA

NEG. 303
REGENTS OF THE
UNIVERSITY OF MINNESOTA

NEG. 302
ERNEST P. H. WEIGT

NEG. 301
WILLIAM F. LINDIG
ELLA O. LINDIG

NEG. 362
JOHN J. KELLER &
ANNA M. KELLER

NEG. 363
JANSEN BROS. INC.

NEG. 364
EARL C. KILLMER

NEG. 365
EARL C. KILLMER


NEG. 366
THE REGENTS OF THE
UNIVERSITY OF MINNESOTA

NEG. 367
FARMERS UNION
GRAIN TERMINAL ASS'N.

NEG. 368
VILLAGE OF FALCON HEIGHTS

NEG. 369
FARMERS UNION
GRAIN TERMINAL ASS'N.

FROM SNELLING AVENUE TO 330, WEST OF CLEVELAND AVENUE
LARPENTEUR AVENUE — PROJECT 20-30
RIGHT OF WAY MAP

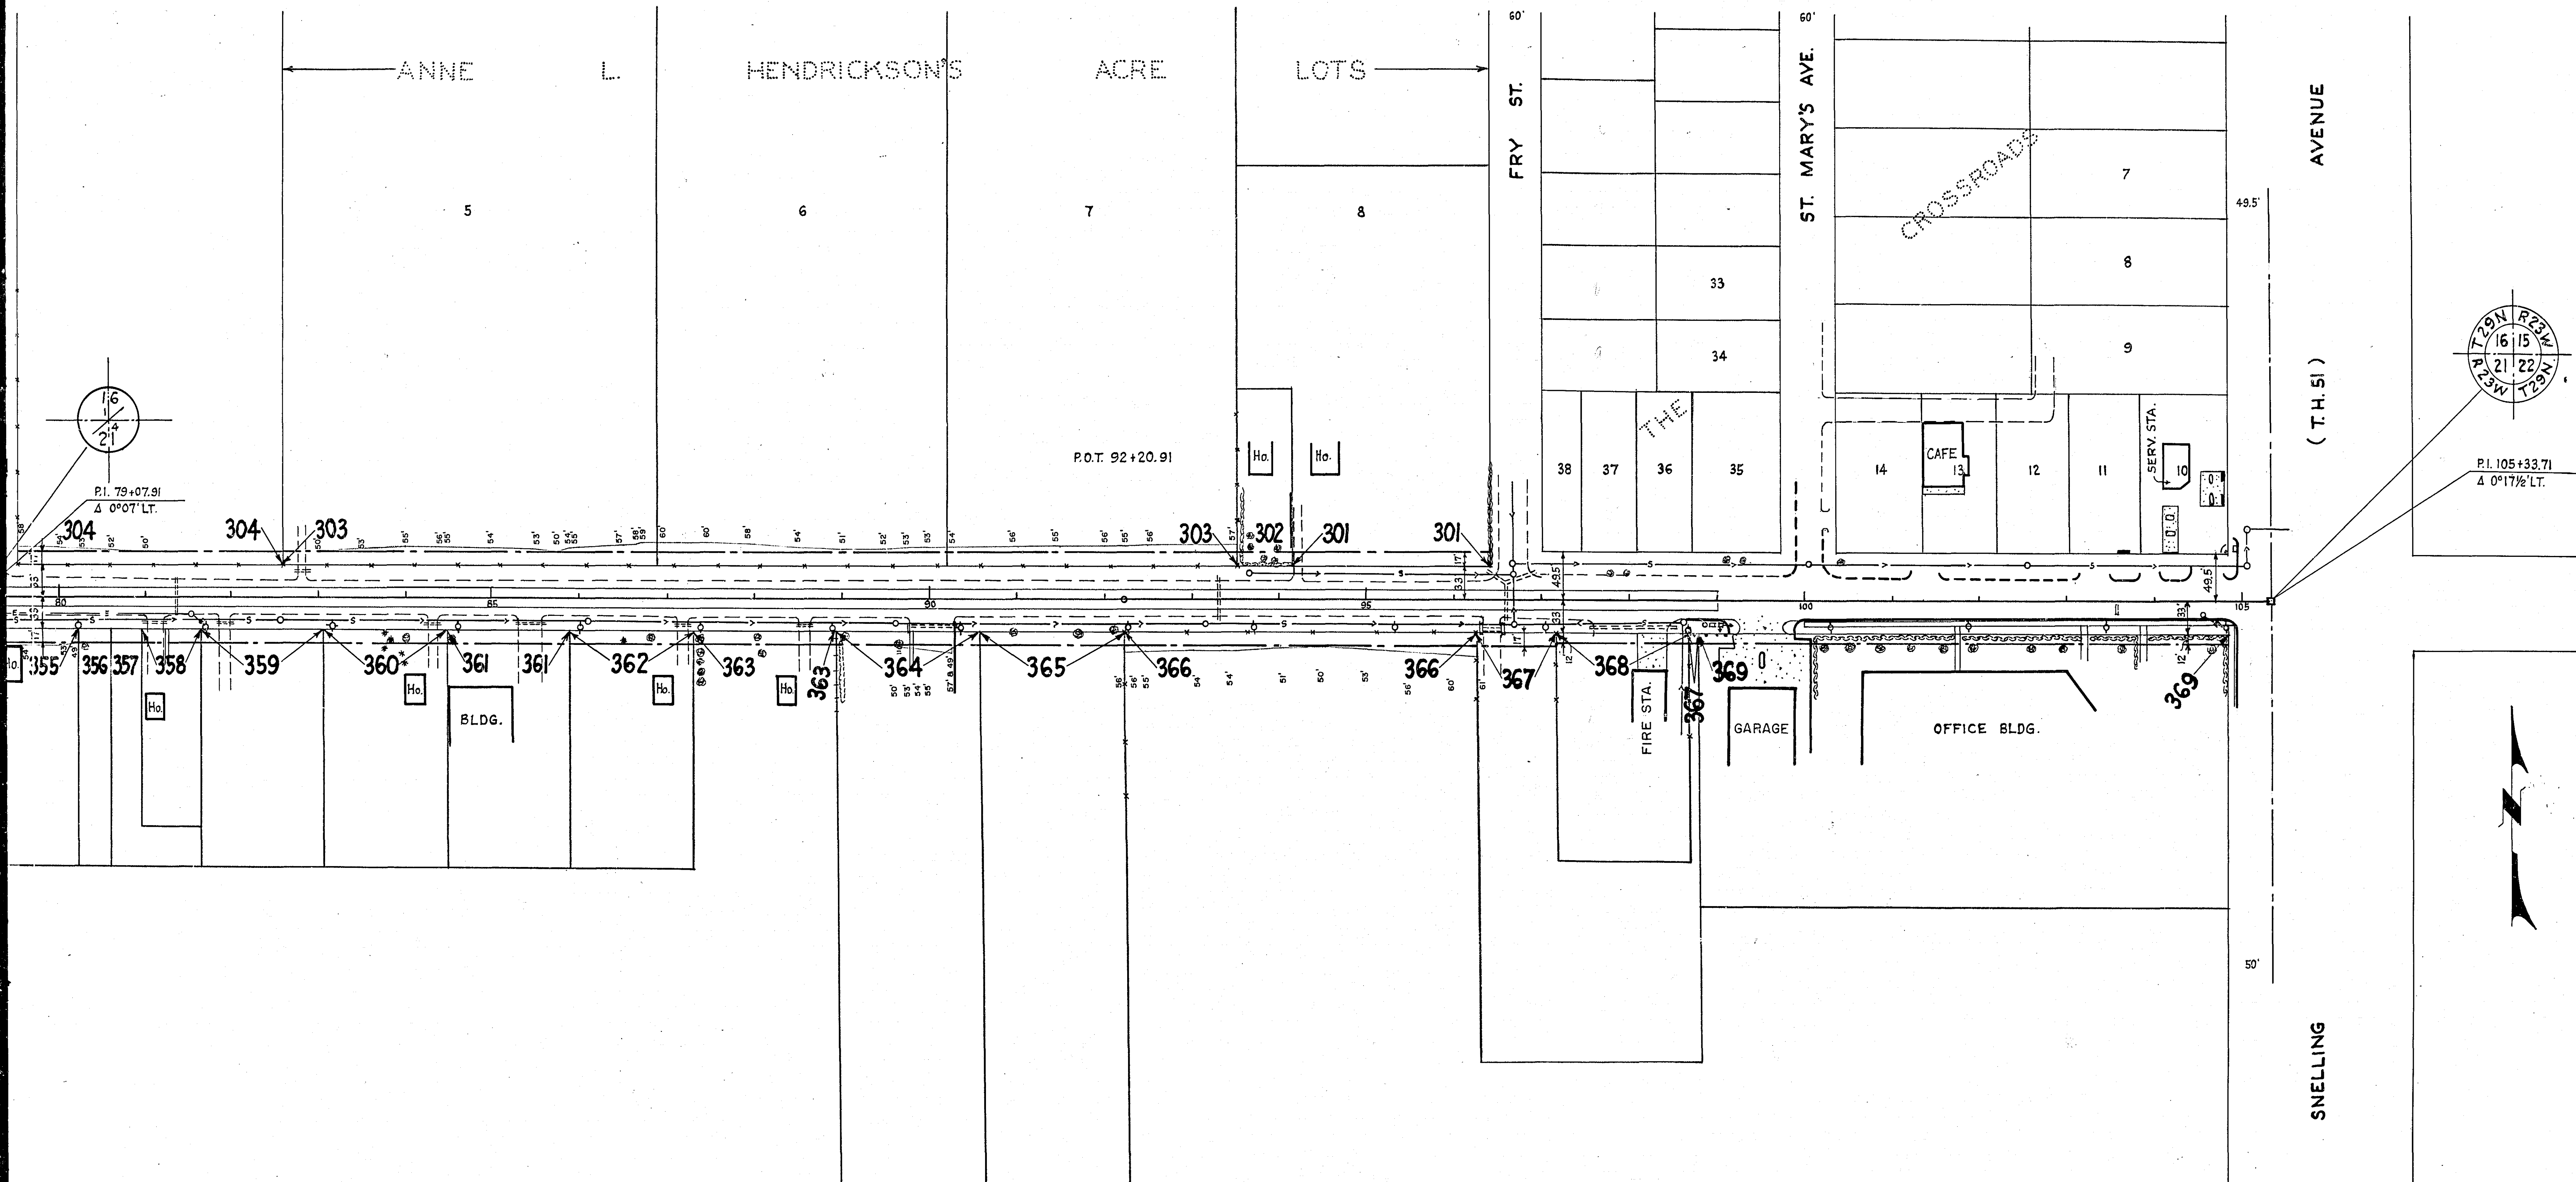

LEGEND

- DENOTES ADDITIONAL RIGHT OF WAY
- DENOTES TEMPORARY SLOPE EASEMENT
(NOTE: EASEMENTS SHALL EXPIRE OCTOBER 31, 1959)
- DENOTES SANITARY SEWER
- DENOTES WATER MAIN
- DENOTES BURIED ELECTRIC CABLE

OFFICE OF RAMSEY COUNTY ENGINEER
RIGHT OF WAY MAP
LARPENTEUR AVENUE
FROM APPROX. 330' WEST OF CLEVELAND TO SNELLING AVENUE
RAMSEY COUNTY PROJECT NO. 59-30
SCALE: 1" = 100' MARCH 1959

20X, F-1/4

319
S OF THE
ITY OF MINNESOTA

NEG. 318
REGENTS OF THE
UNIVERSITY OF MINNESOTA

NEG. 317
CHARLES J. HAWKINS

NEG. 316
ANNA HOFFMAN

NEG. 315
PETER N. HERMES

NEG. 314
HERMES FLORAL, INC.

NEG. 313
VICTOR J. HERMES &
VIRGINIA A. HERMES

NEG. 312
EWALD N. HERMES &
AGNES F. HERMES

NEG. 311
GEORGE GASPARRO

NEG. 310
DAVID A. McDONALD &
LUGARDA V. McDONALD

NEG. 309
ARTHUR A. LINDIG &
LILLIAN LINDIG

NEG. 308
LINDIG'S MIDWAY GREENHOUSES, INC.

NEG. 307
MARGUERETTE J. Y

351
3 OF THE
ITY OF MINNESOTA

NEG. 352
TRUSTEES OF INDEPENDENT
SCHOOL DISTRICT NO. 623

NEG. 353
REGENTS OF THE
UNIVERSITY OF MINNESOTA

NEG. 354
REGENTS OF THE
UNIVERSITY OF MINNESOTA

NEG. 355
FLORENCE LEE

NEG. 356
FLORENCE LEE

NEG. 357
RALPH J. KELLER &
JOAN K. KELLER

NEG. 358
RALPH J. KELLER &
JOAN K. KELLER

NEG. 359
CHRISTINA R. KELLER


NEG. 360
CHRISTINA R. KELLER

NEG. 361
GRUDEM BROS. COMPANY

NEG. 362
JOHN J. KELLER &
ANNA M. KELLER

NEG. 363
JANSEN BROS. INC.


NEG. 364
EARL C. KILLM

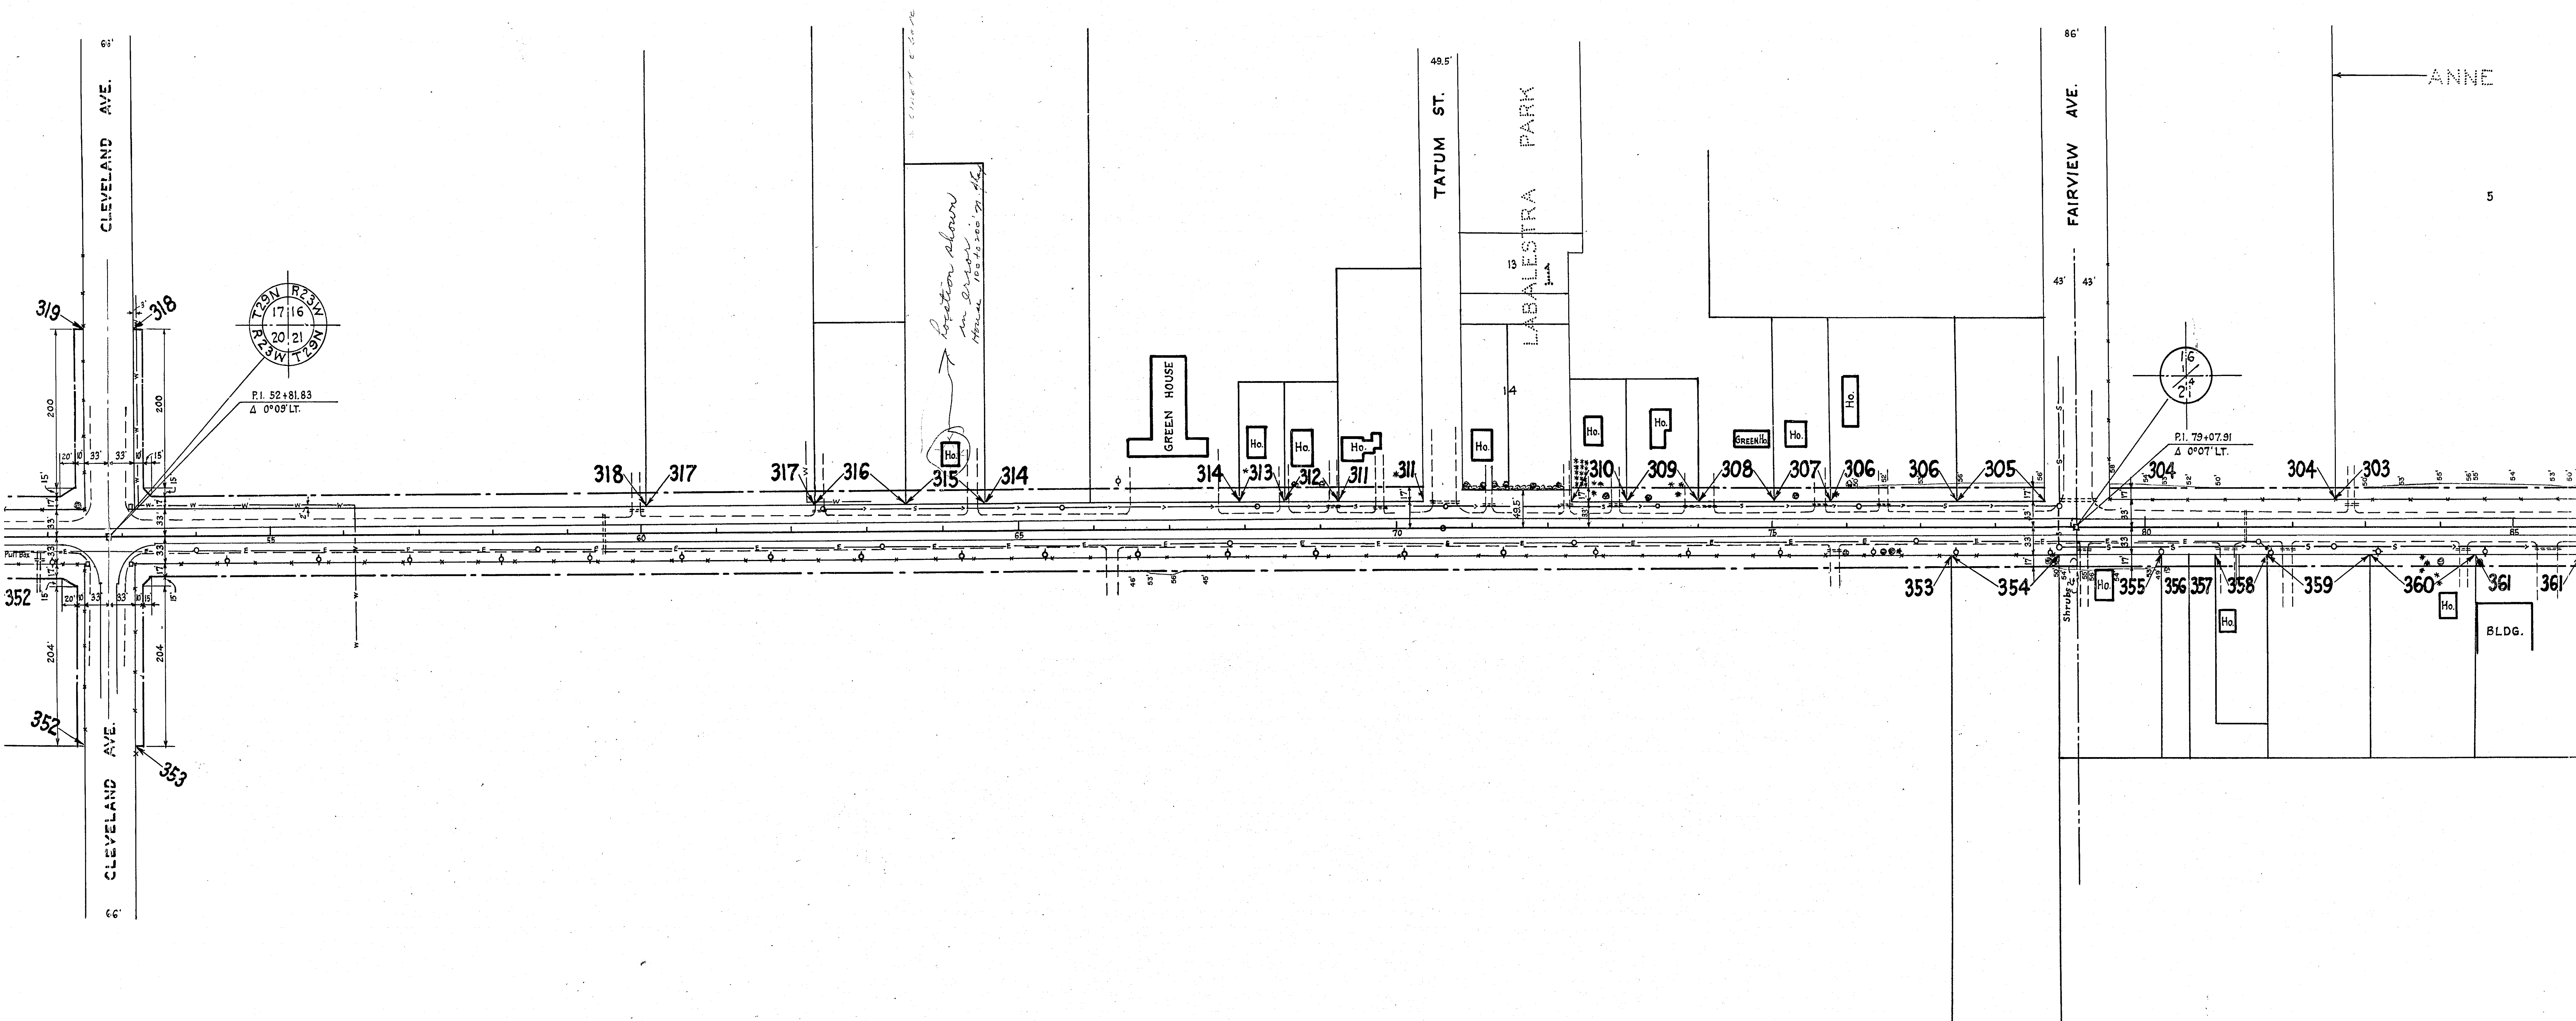


20X F-2/4

NEG. 318
REGENTS OF THE
UNIVERSITY OF MINNESOTA

NEG. 352
TRUSTEES OF INDEPENDENT
SCHOOL DISTRICT NO. 623

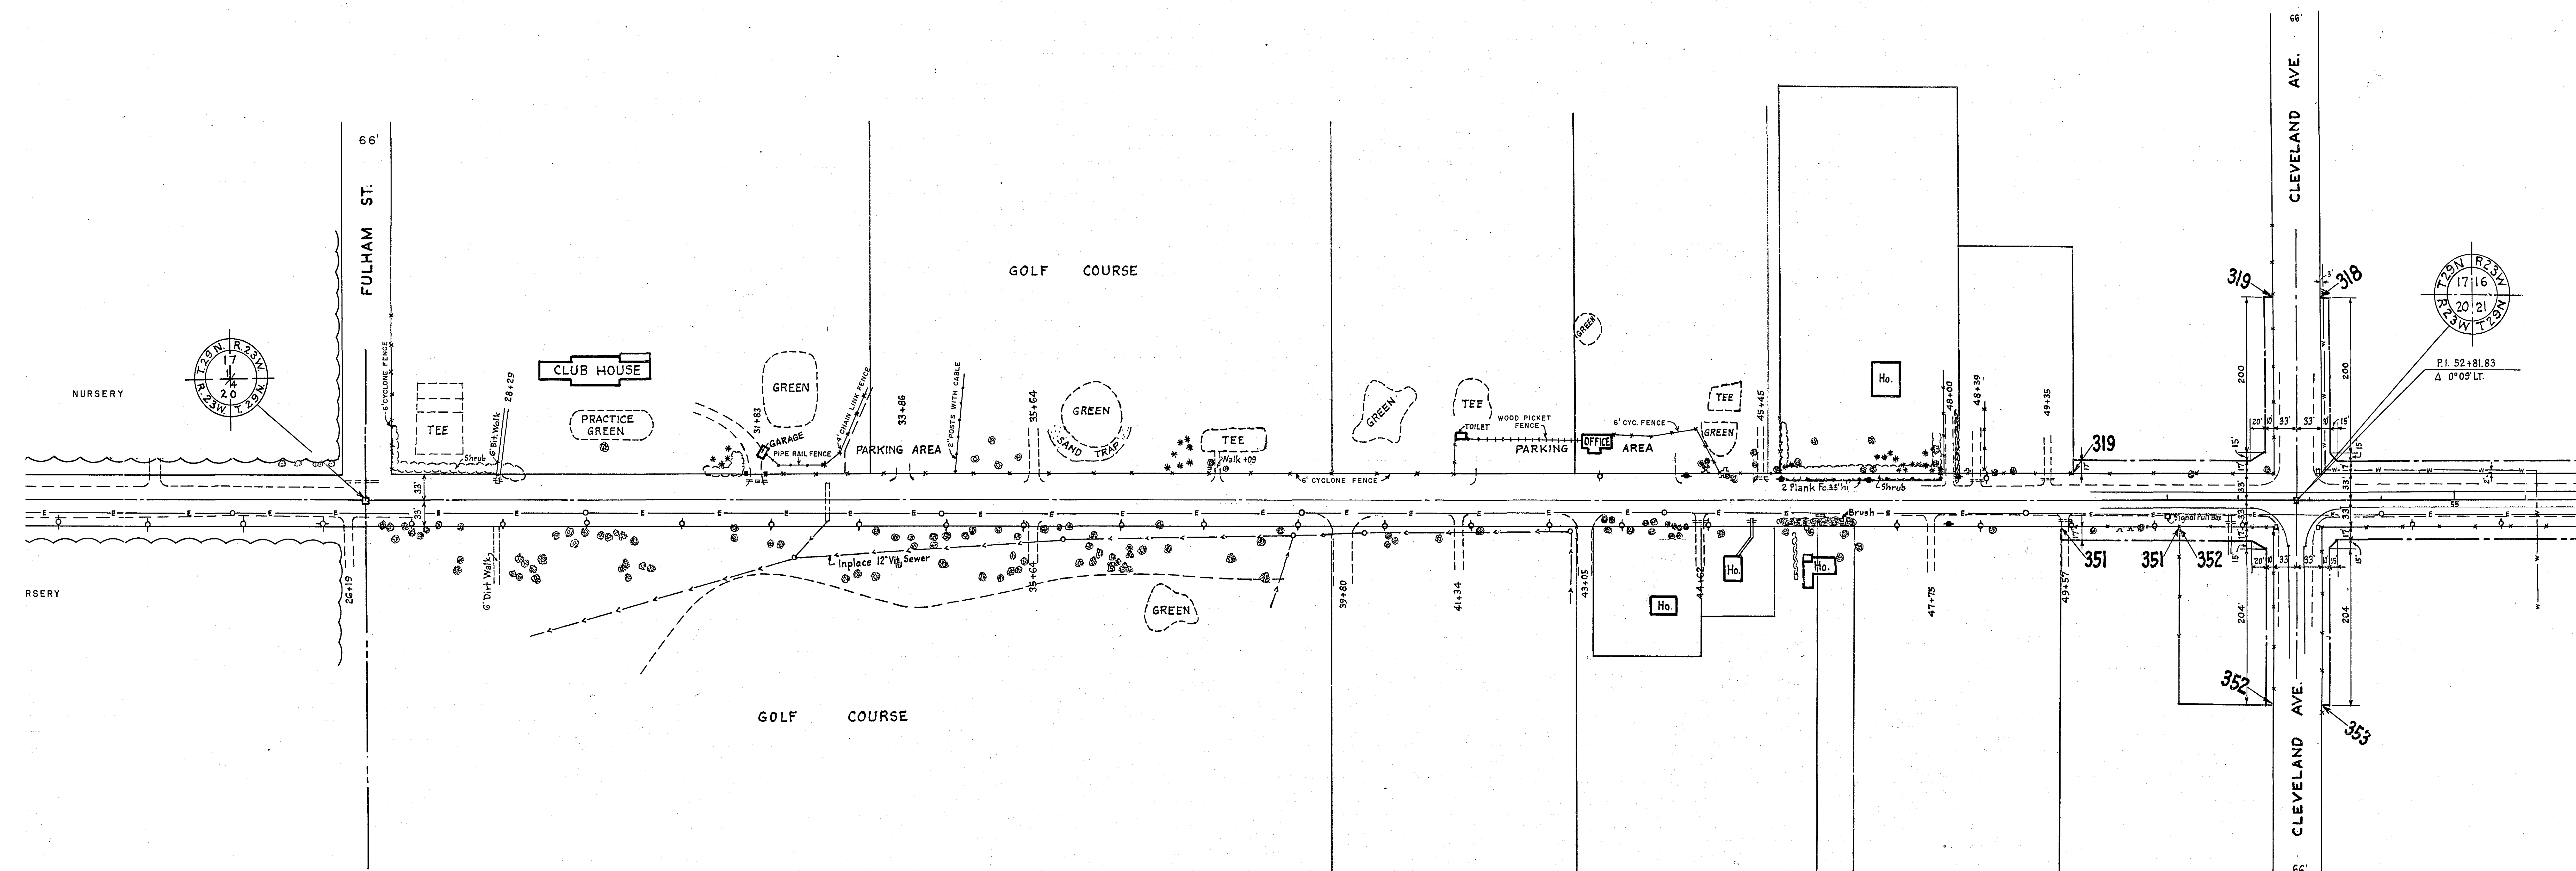

20XF-3/4

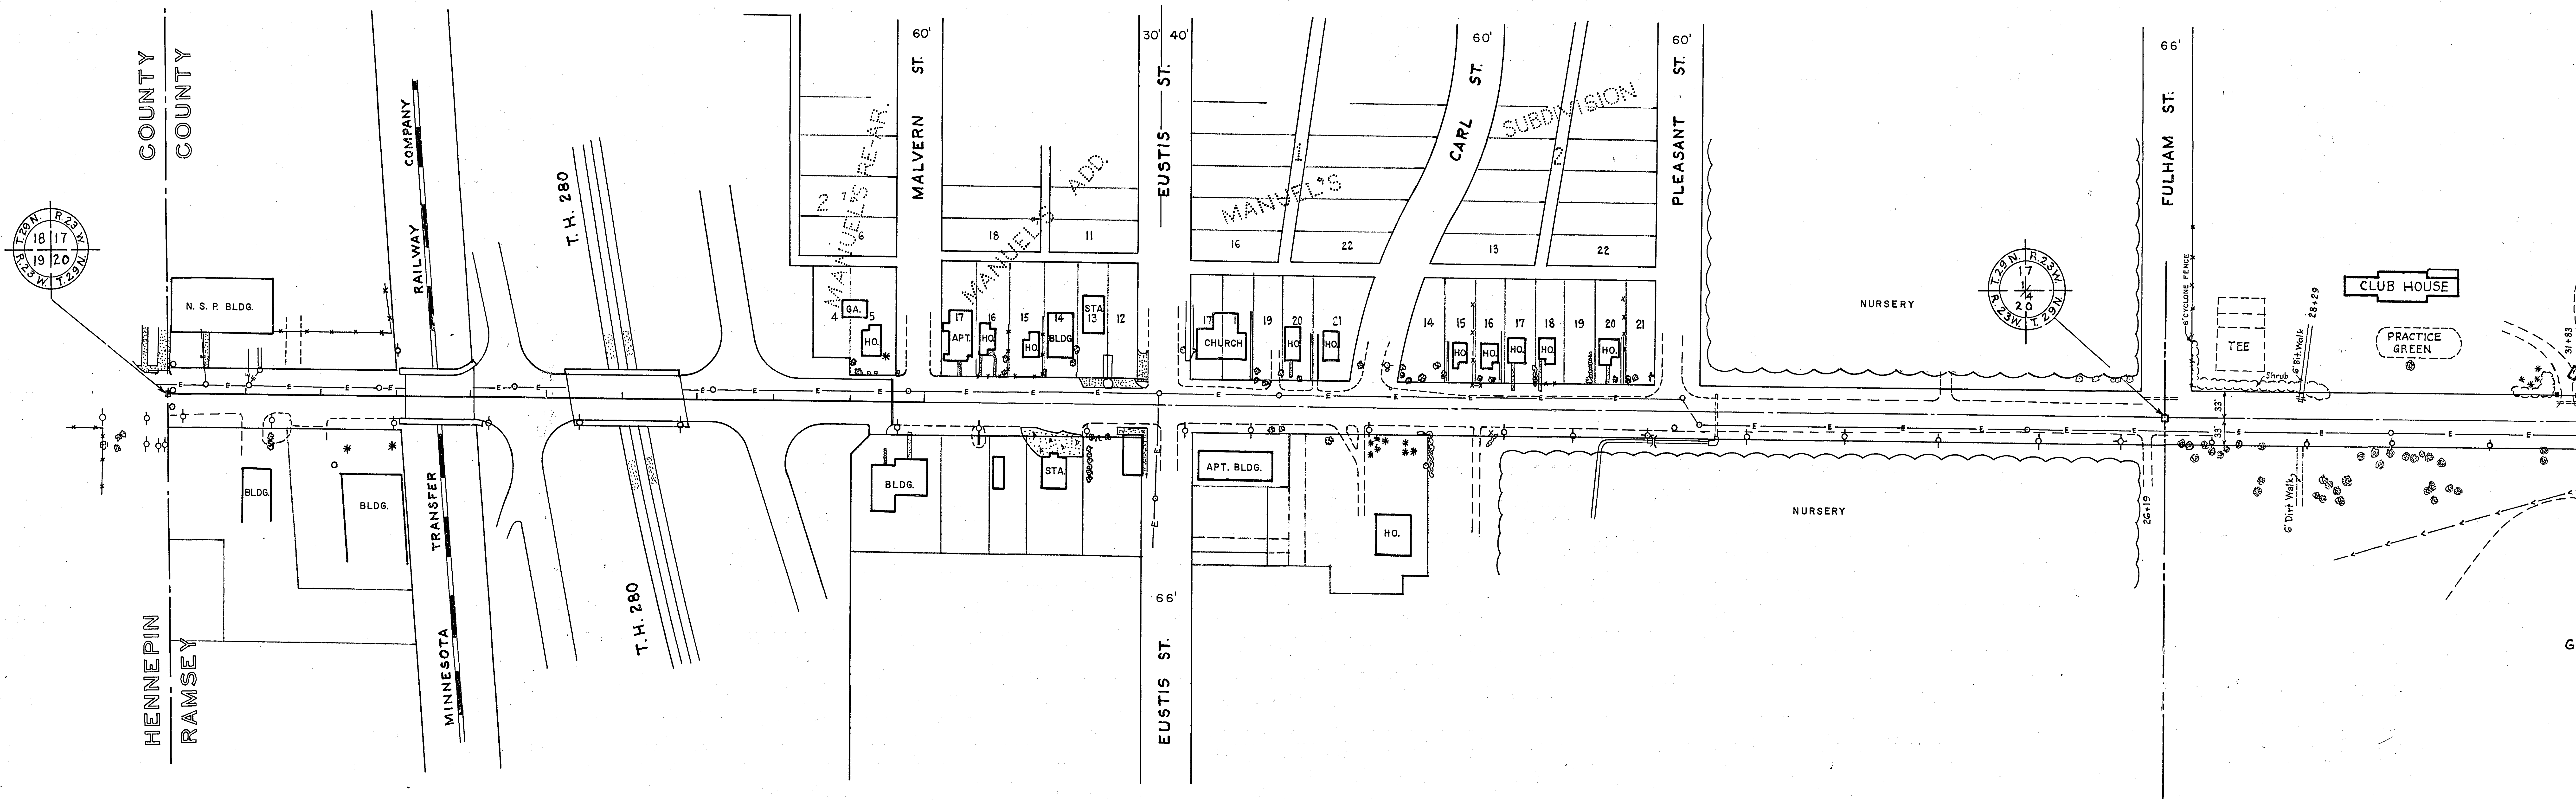

20X F4/4