

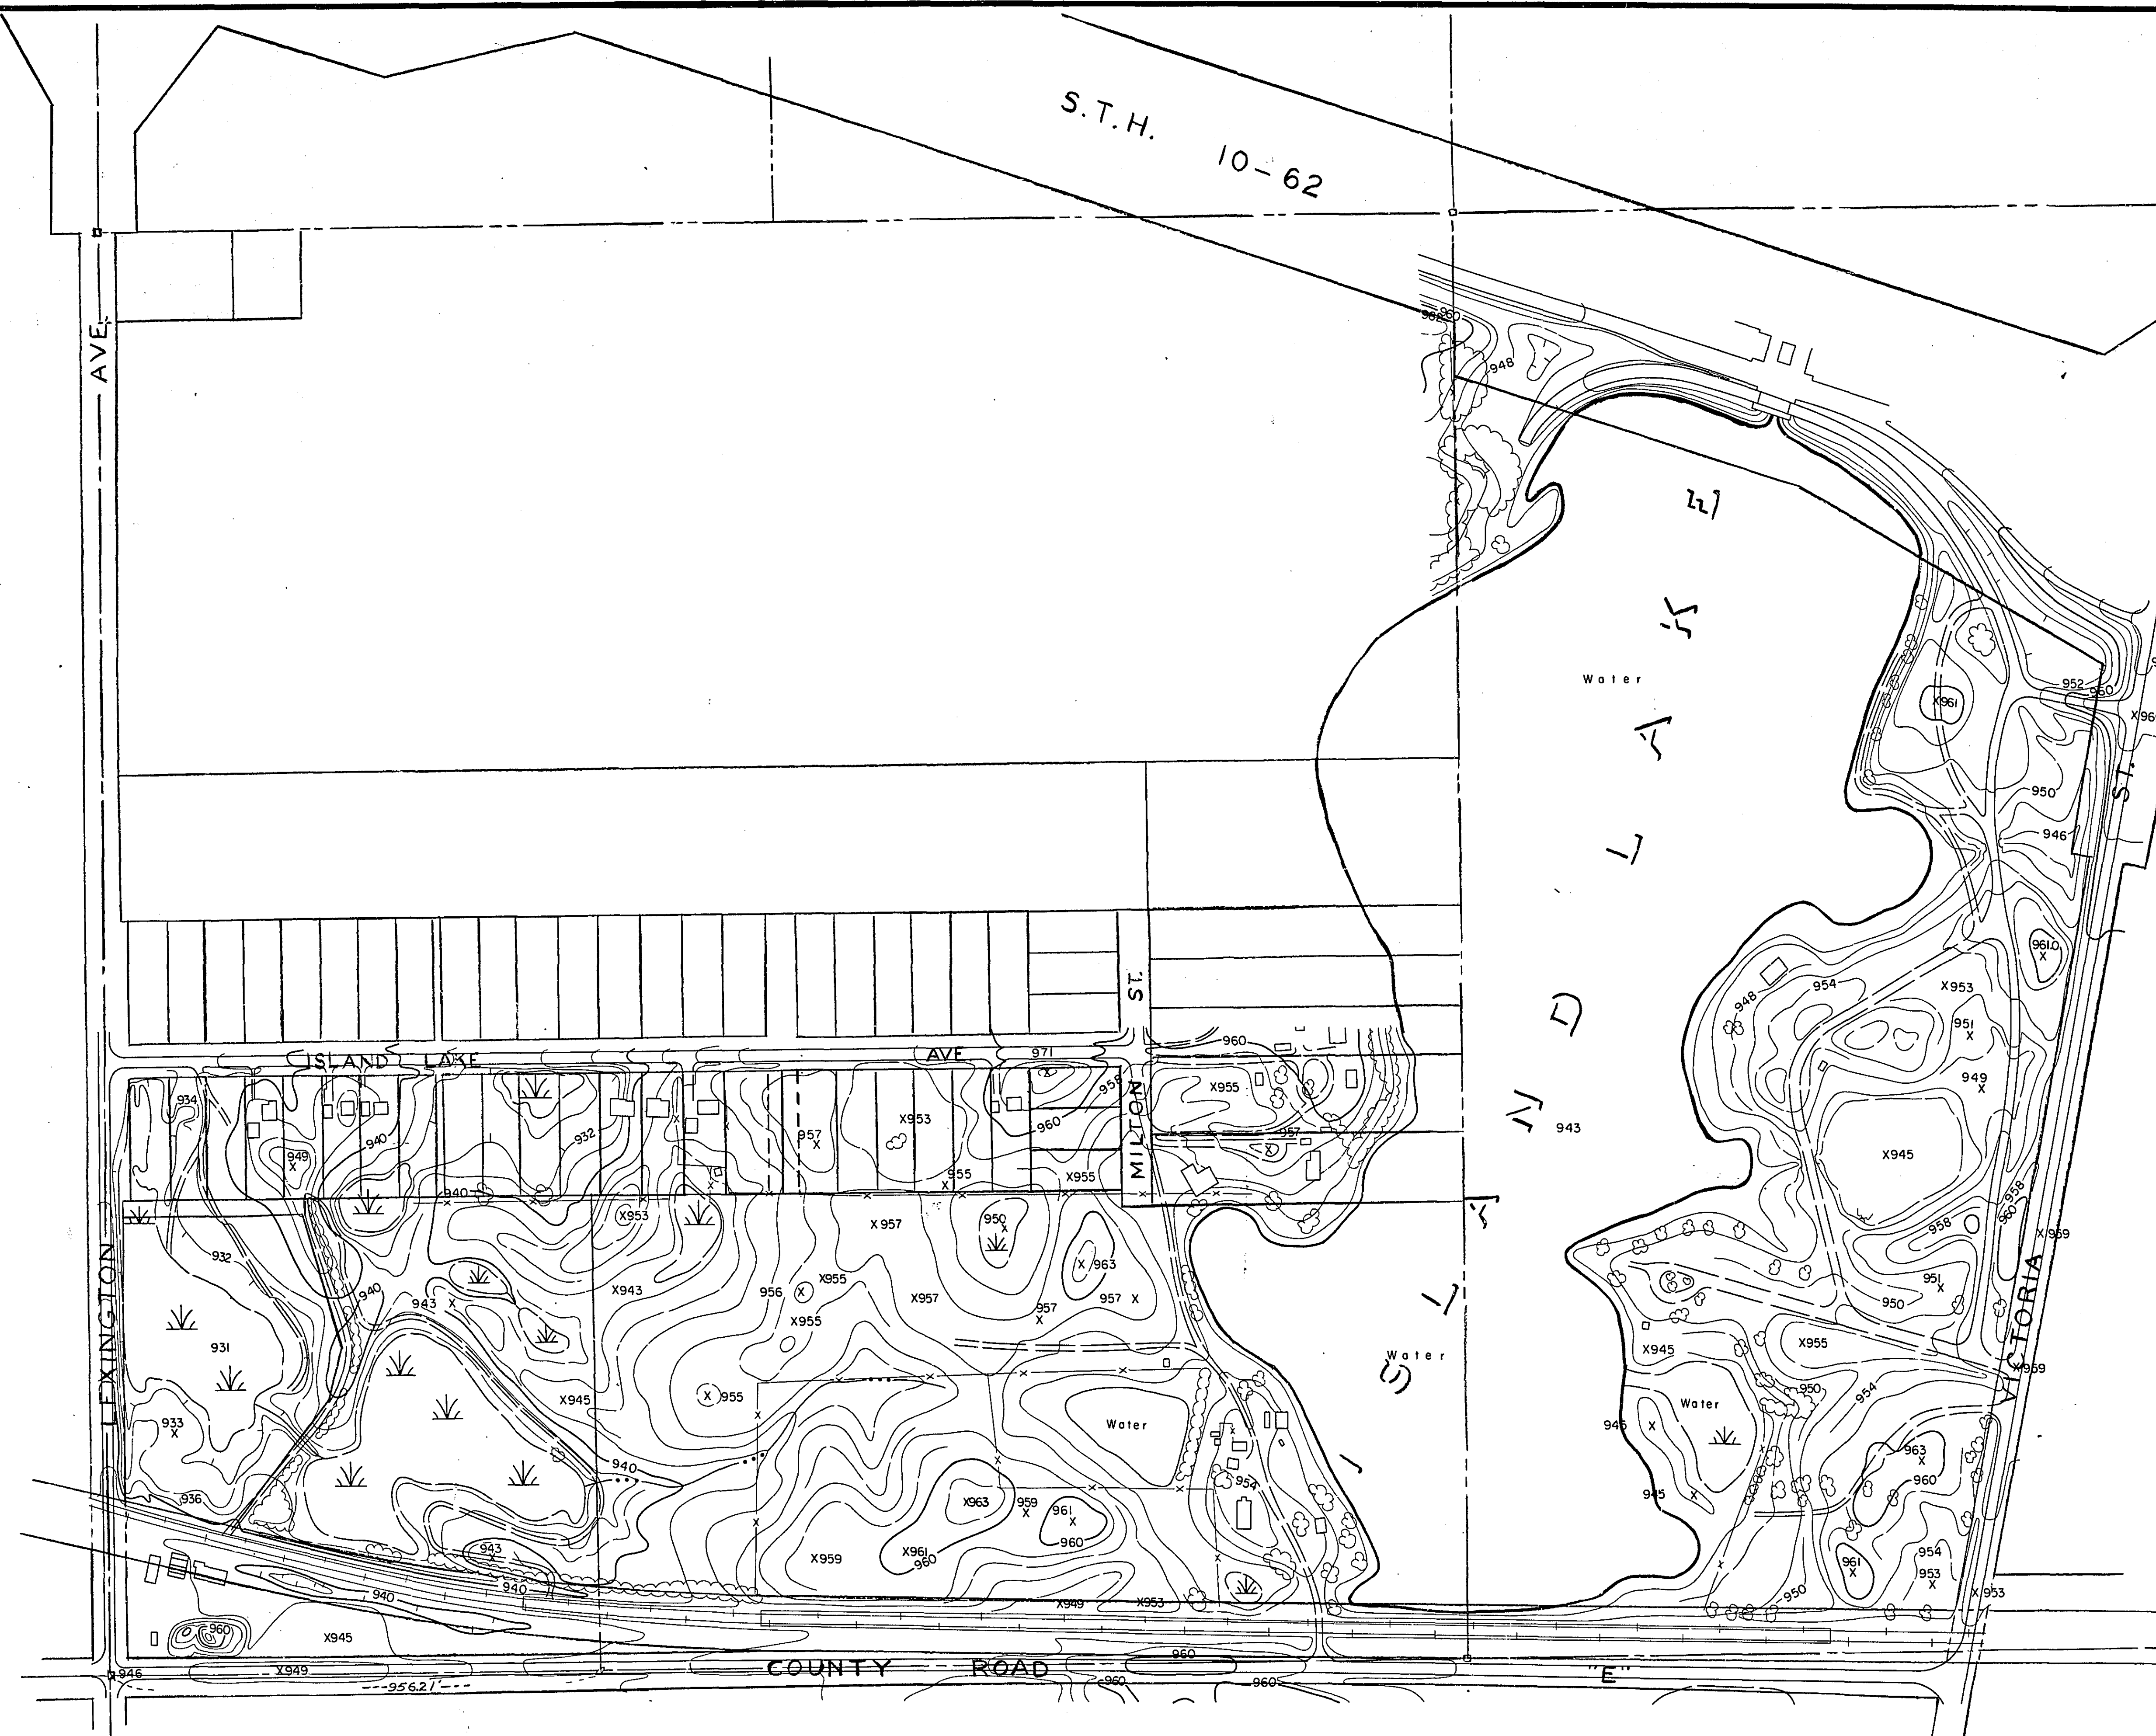


721197

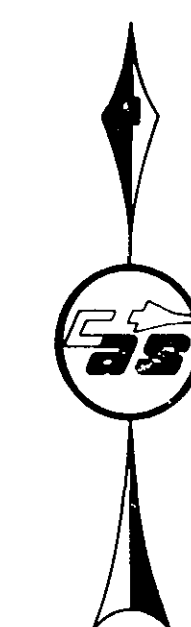

LEGEND

RAILROAD
ROAD, PAVED
ROAD, UNPAVED
TRAIL
BUILDING
FENCE
BRIDGE
CULVERT
STREAM
MARSH
TREE
TRANSMISSION TOWER

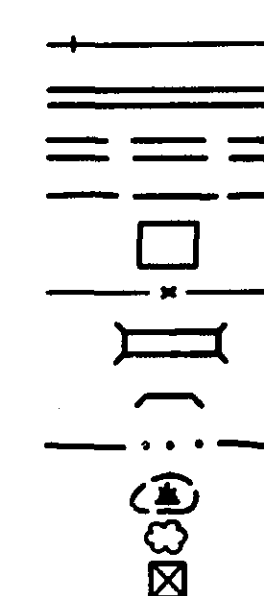

ISLAND LAKE PARK

RAMSEY COUNTY, MINNESOTA



CHICAGO AERIAL SURVEY
FRANKLIN PARK, ILLINOIS

MICROFILMED
RAMSEY CO. ENGINEER

JOB NO.	PHOTO. DATE	VERTICAL DATUM	MAP SCALE	CONTOUR INTERVAL	SHEET
6151	APRIL 1964	CLIENT	1" 200'	4 FOOT 2 FOOT	OF 1