



M.F. 197B

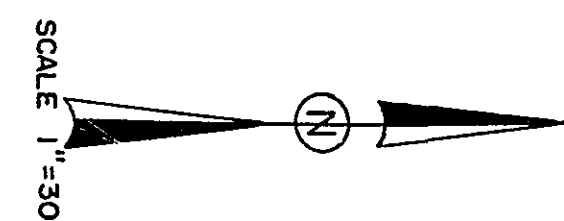

FROST AVE.

W 1/4 COR.
SEC 14 T29 R 22

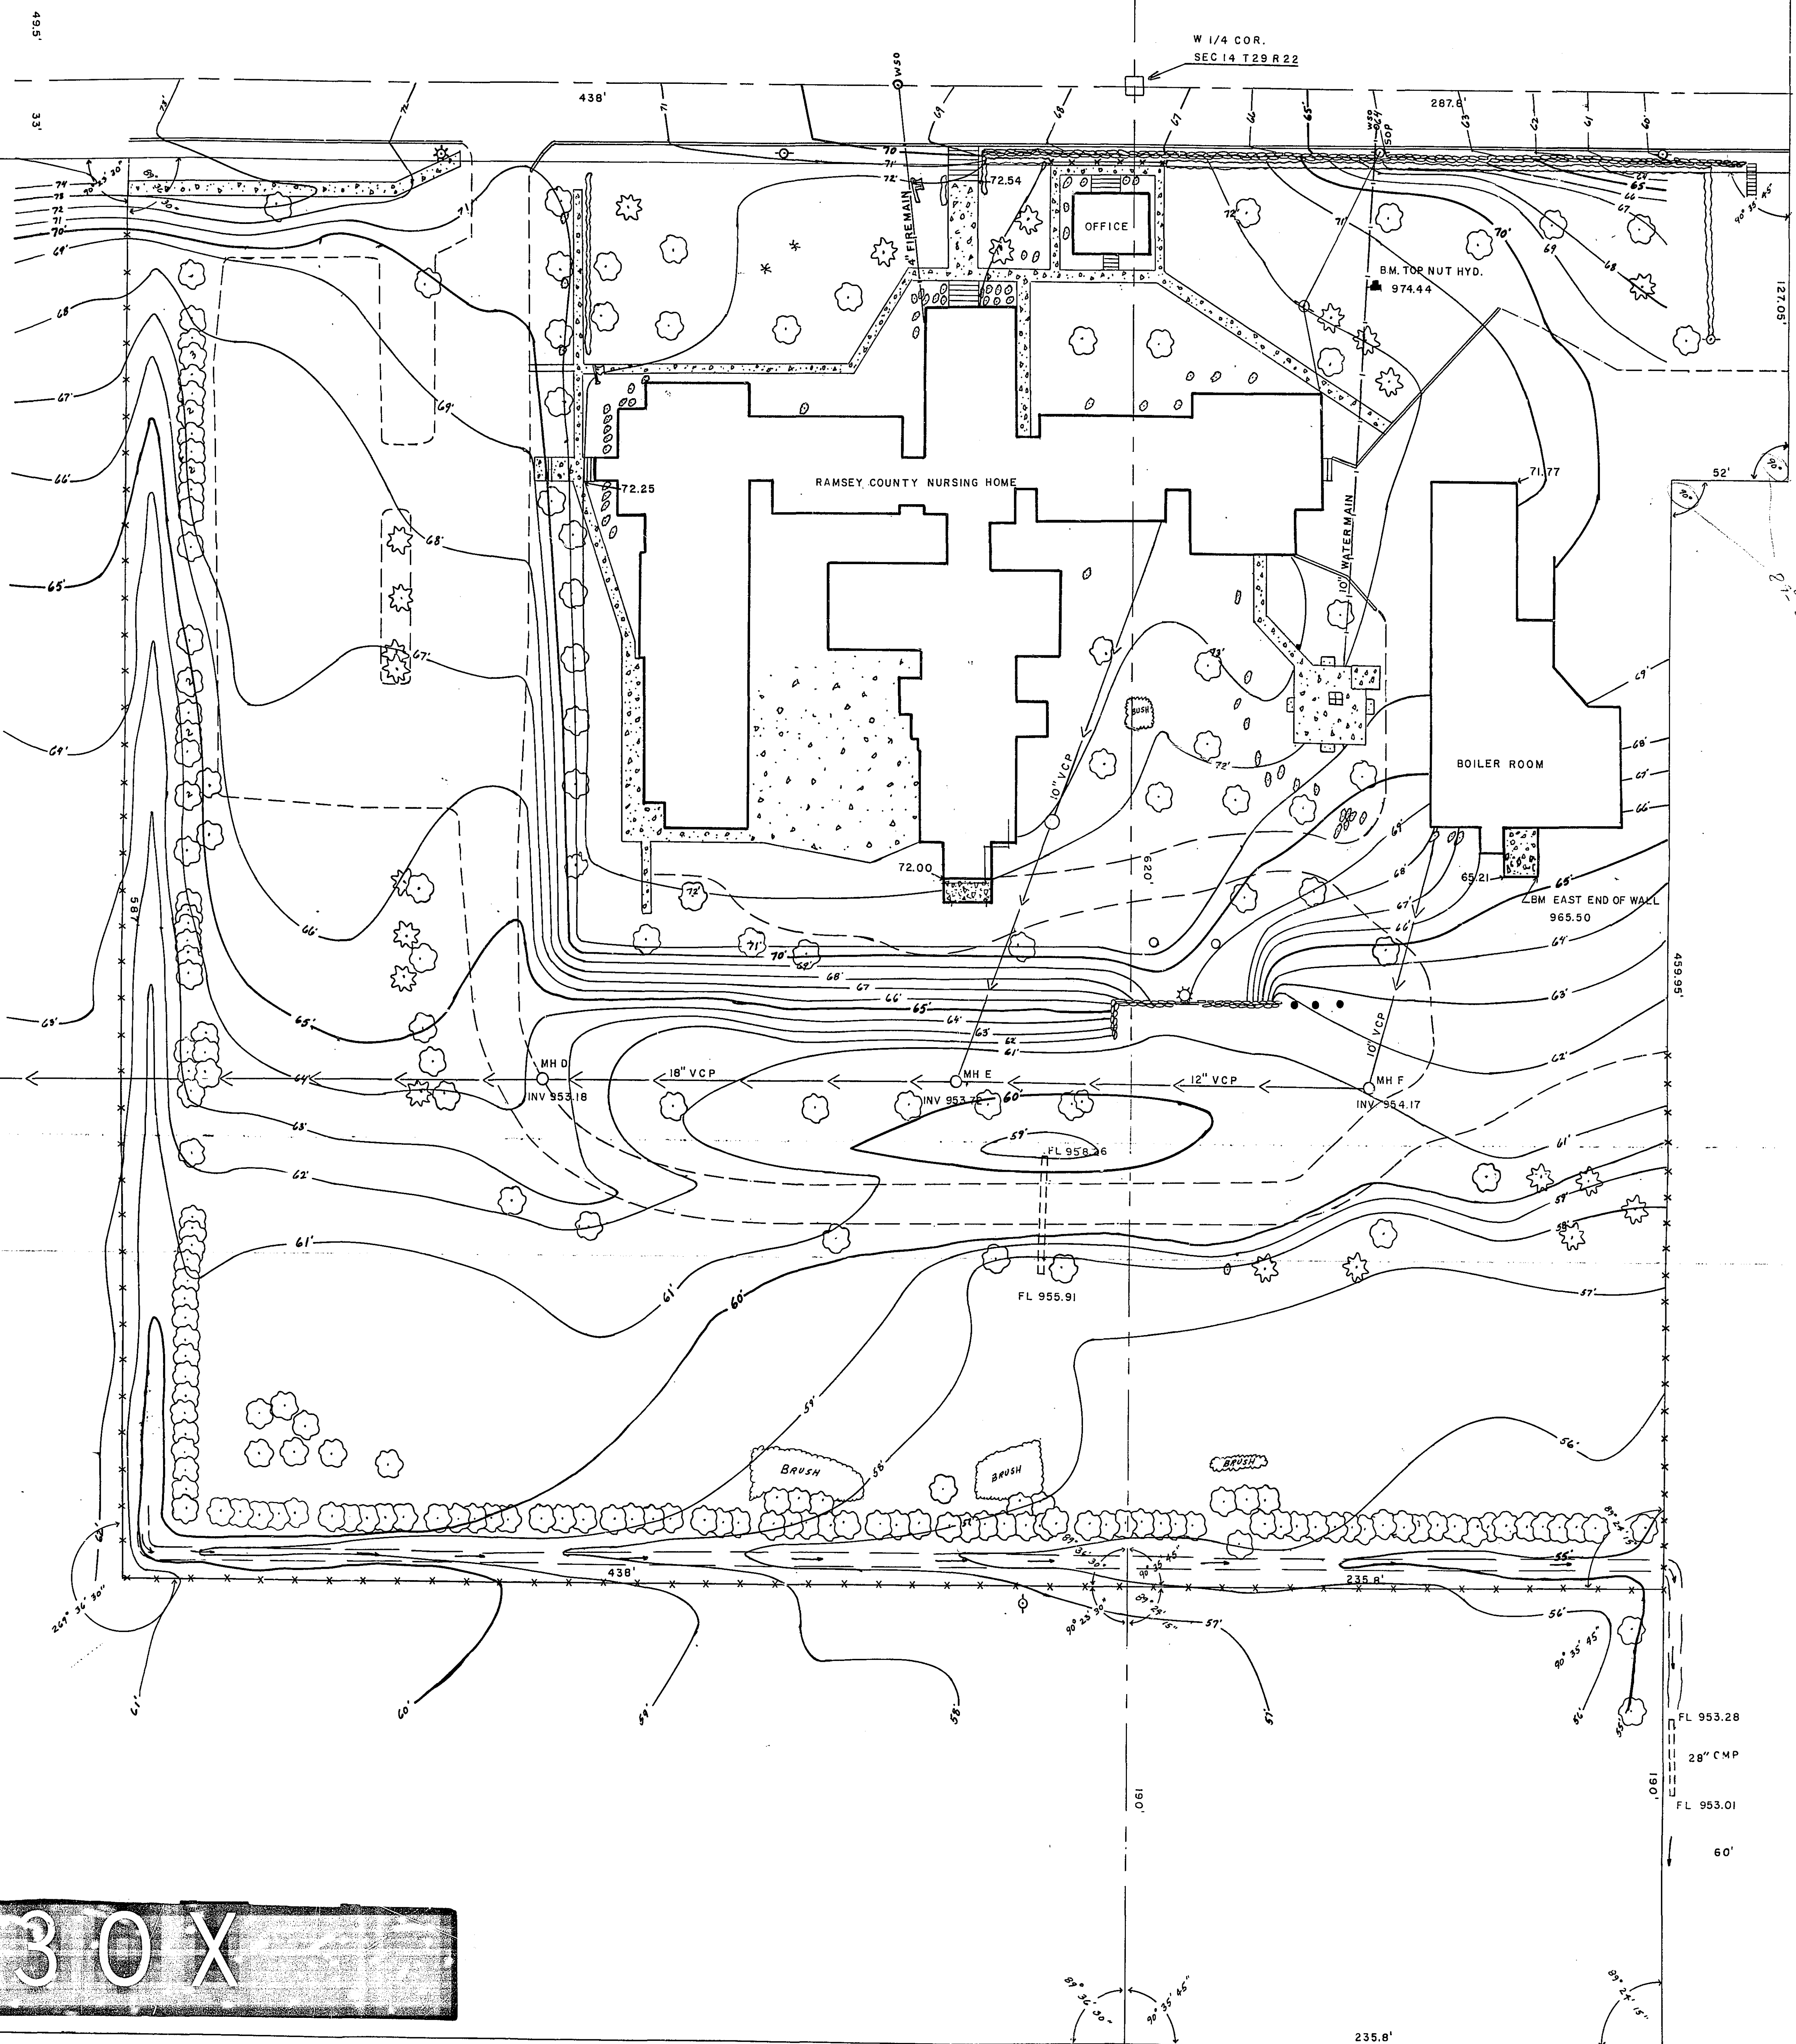

VAN DYKE ST

30X

105
40201127
2007.03.08

OFFICE OF
RAMSEY COUNTY ENGINEER
 HARRY S. BRONSON
 LAYOUT MAP OF
RAMSEY COUNTY HOME PROPERTY
 IN SECTION 14, T.29 N., R.22 W.
 JANUARY 1955 SCALE 1" = 100'

Description of Ramsey County Home Property:

That part of Section 14, Township 29 North, Range 22 West, described as follows:

The South half (S $\frac{1}{2}$) of the Northwest one-quarter (NW $\frac{1}{4}$) and the North half (N $\frac{1}{2}$) of the Southwest one-quarter (SW $\frac{1}{4}$), excepting therefrom the right of way of the Minneapolis, St. Paul and Sault Ste Marie Railway, also subject to the easements of the Great Lakes Pipe Line Company and the North St. Paul Trunk Sewer, and subject to the rights of the public in White Bear Avenue, North St. Paul Road and the North St. Paul Road Connection.

Containing 159 acres more or less.

Description of County Home Property to be retained by County Welfare Board:

The West 810 feet of the North half (N $\frac{1}{2}$) of the Southwest quarter (SW $\frac{1}{4}$) of Section 14, T. 29 N., R. 22 W. and the South 235.8 feet of the West 810 feet of the Northwest quarter (NW $\frac{1}{4}$) of said Section 14, and the North 52 feet of the South 287.8 feet of the West 160.05 feet of said Northwest quarter (NW $\frac{1}{4}$). Subject to White Bear Avenue and North St. Paul Road Connection, also subject to the easement for the North St. Paul Trunk Sewer.

Containing a total of 28.98 acres.

Description of Cemetery in County Home Property to be retained by County:

The West 270 feet of the Southwest one-quarter (SW $\frac{1}{4}$) of the Northwest one-quarter (NW $\frac{1}{4}$) of Section 14, T. 29 N., R. 22 W., lying South of the South right-of-way line of the Minneapolis, St. Paul and Sault Ste Marie Railway and except the South 700 feet thereof.

Subject to the Great Lakes Pipe Line Easement and subject to the rights of the public in White Bear Avenue.

Containing 2.79 acres.

15882 ACRES TOTAL

23.43 ACRES INCLUDED IN TOTAL

OFFICE OF
RAMSEY COUNTY ENGINEER
HARRY S. BRONSON
TOPOGRAPHICAL MAP
RAMSEY COUNTY PROPERTY
IN SECTION 14, T.29N., R.22W.
JUNE 1955 SCALE 1" = 100'

