


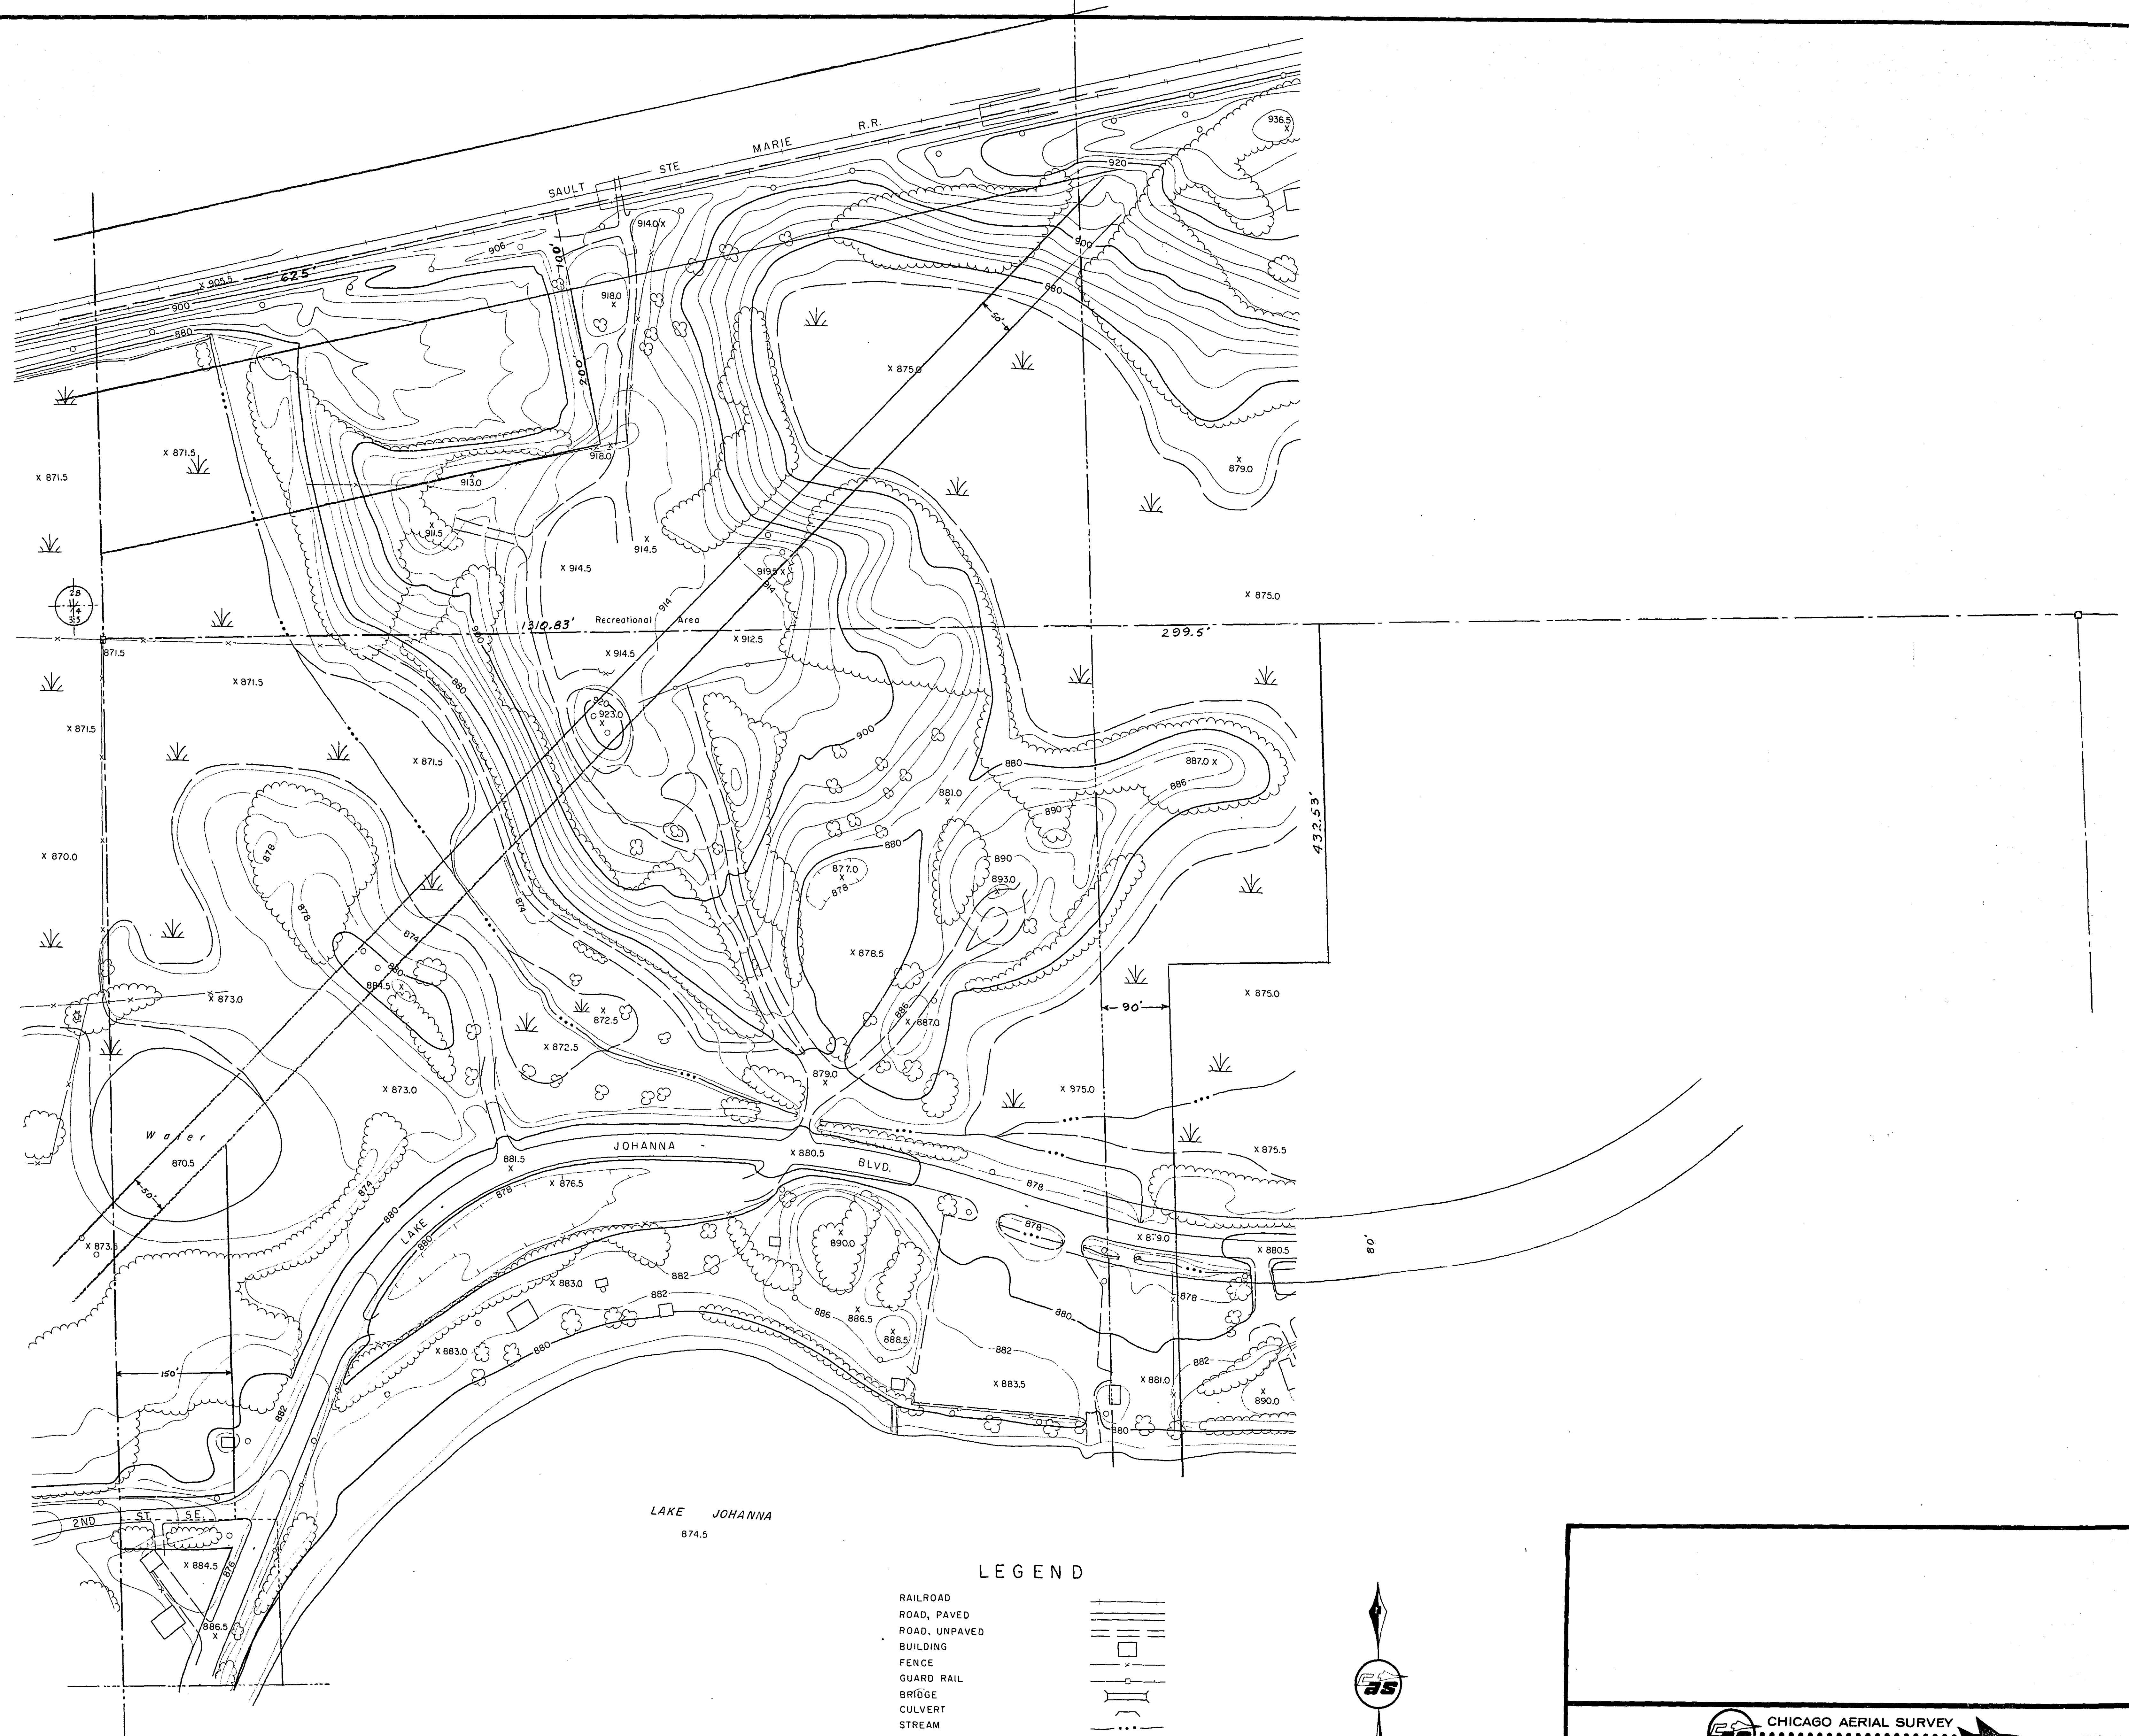

CHICAGO AERIAL SURVEY

FRANKLIN PARK, ILLINOIS


MINNEAPOLIS, MINNESOTA

MICROFILMED

RAMSEY CO. ENGR.

JOB NO.	PHOTO. DATE	VERTICAL DATUM	MAP SCALE	CONTOUR INTERVAL	SHEET
6334	APRIL 1964	CLIENT	1" = 100'	4 Ft. - 2 Ft. Supp.	OF 1

T-109

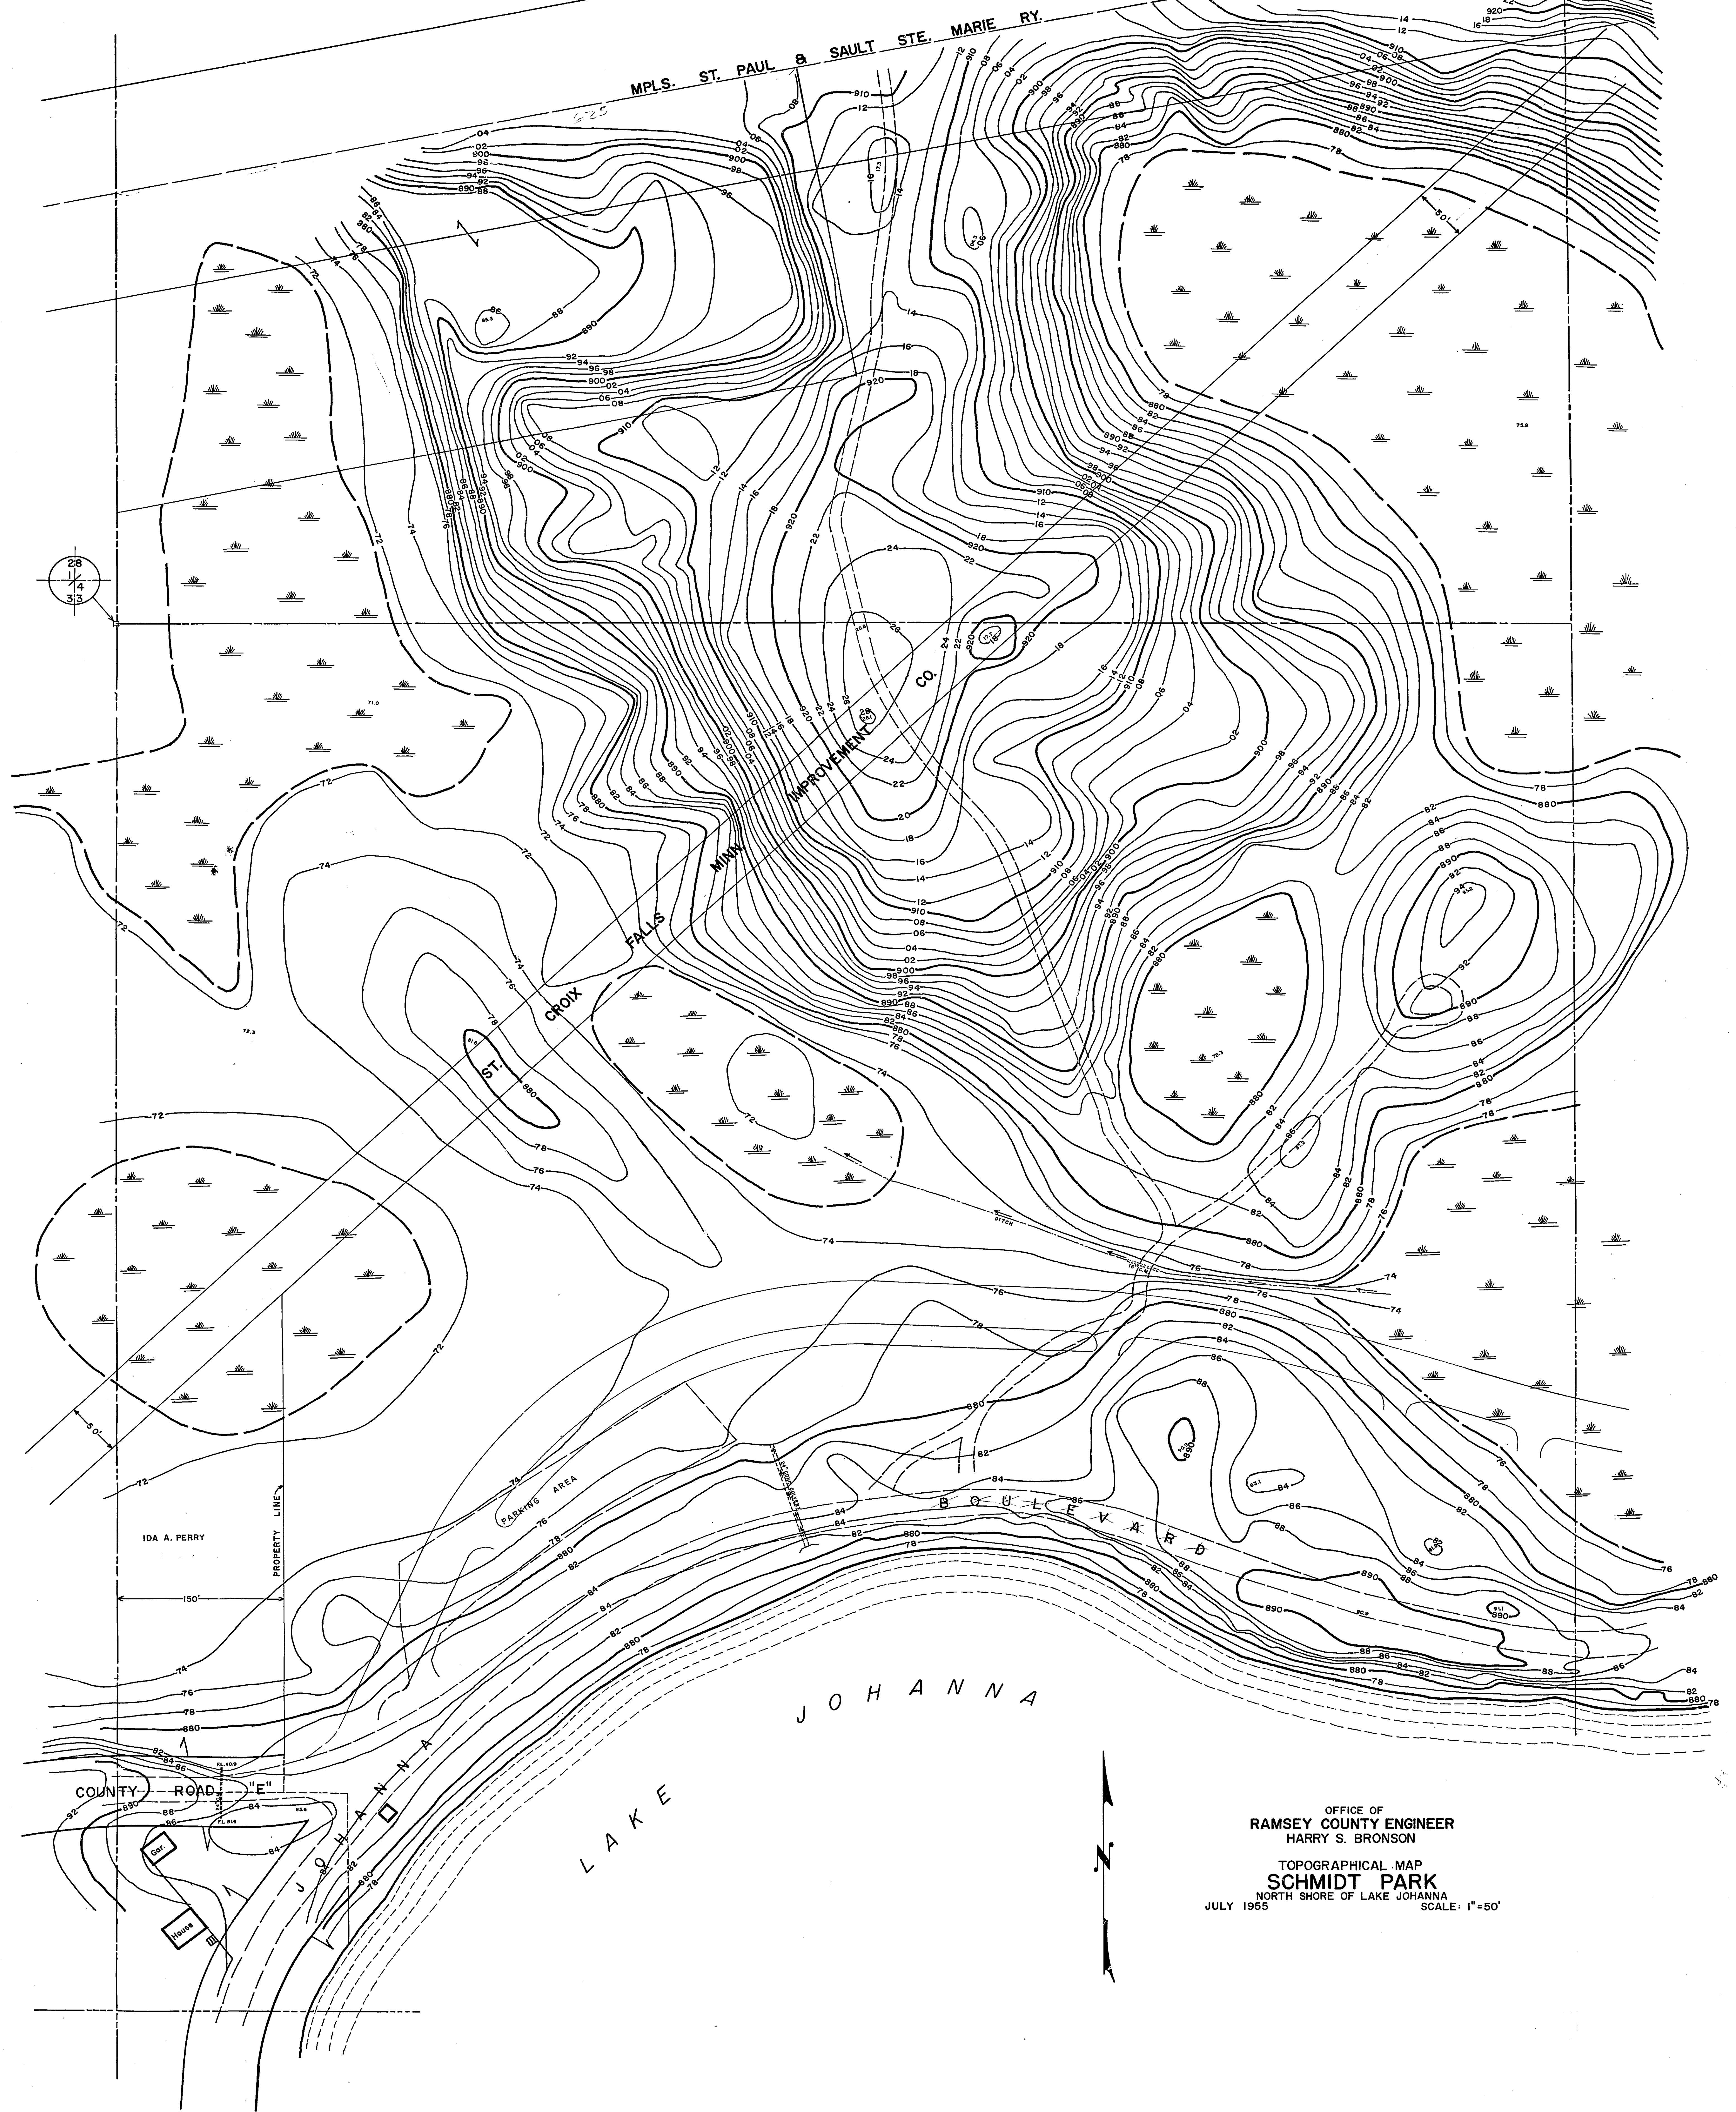

OFFICE OF
RAMSEY COUNTY ENGINEER
HARRY S. BRONSON
TOPOGRAPHICAL MAP
SCHMIDT PARK
NORTH SHORE OF LAKE JOHANNA
JULY 1955
SCALE: 1"=50'

