

OFFICE OF
RAMSEY COUNTY ENGINEER
HARRY S. BRONSON
TOPOGRAPHIC MAP
OF
SPRING LAKE
JULY 1955 SCALE 1" = 100'

ANOKA COUNTY
VILLAGE OF SPRING LAKE PARK

SECTION 1, T.30N., R.24W.

AUDITOR'S SUBDIVISION NO. 152

Gus H. & Mary Louise Fredericks Lot 14
John H. & Dorothy Gallant Lot 16, 17, & 18
Park Playground Inc. Lot 19

LAKEVIEW - BLOCK 1

Russel T. & Helen M. Anderson E'y. part of Lot 4
Robert J. & Verna L. McTaggart N'y. part of Lot 5
John & Delia Seman Parts of Lots 5 & 6
Central Discount Corporation Part of Lot 6, all of Lot 7, 8, 9, & 10
Harold W. & Verla L. Cooper Lot 11

VILLAGE OF FRIDLEY

SECTION 12, T.30N., R.24W.

Durward R. & Elizabeth M. Peterson Part of Northeast one-quarter
Bronson Erickson Inc. Part of Northeast one-quarter

RAMSEY COUNTY
MOUNDS VIEW TOWNSHIP

SECTION 6, T.30N., R.23W.

AUDITOR'S SUBDIVISION NO. 89

Raymond A. & Gladys Mildred Johnson Lot 20
John W. & Eva B. Halupczok Lot 21
Rexford E. & Alice M. Stein Lot 22
Alvin L. & Jonnette D. Hillsdale Part of Lot 23
Anthony J. & Elizabeth Schmidt Part of Lot 24
Joseph E. & Edith P. Wargo Part of Lots 24 & 25

SECTION 7, T.30N., R.23W.


PLAT OF SPRING LAKE PARK KNOLLS

County of Ramsey Park

81 ST. AVE. N.E.	
28	1
27	2
ROAD	
15	
26	3
25	4
24	5
23	6
22	7
21	8
20	9
19	10
18	11
17	12
16	13
15	14
79 TH. AVE. N.E.	

WESTWOOD
FREDERICKS
NO. 152

COUNTY
COUNTY
DRIVE
VIEW
PLEASANT

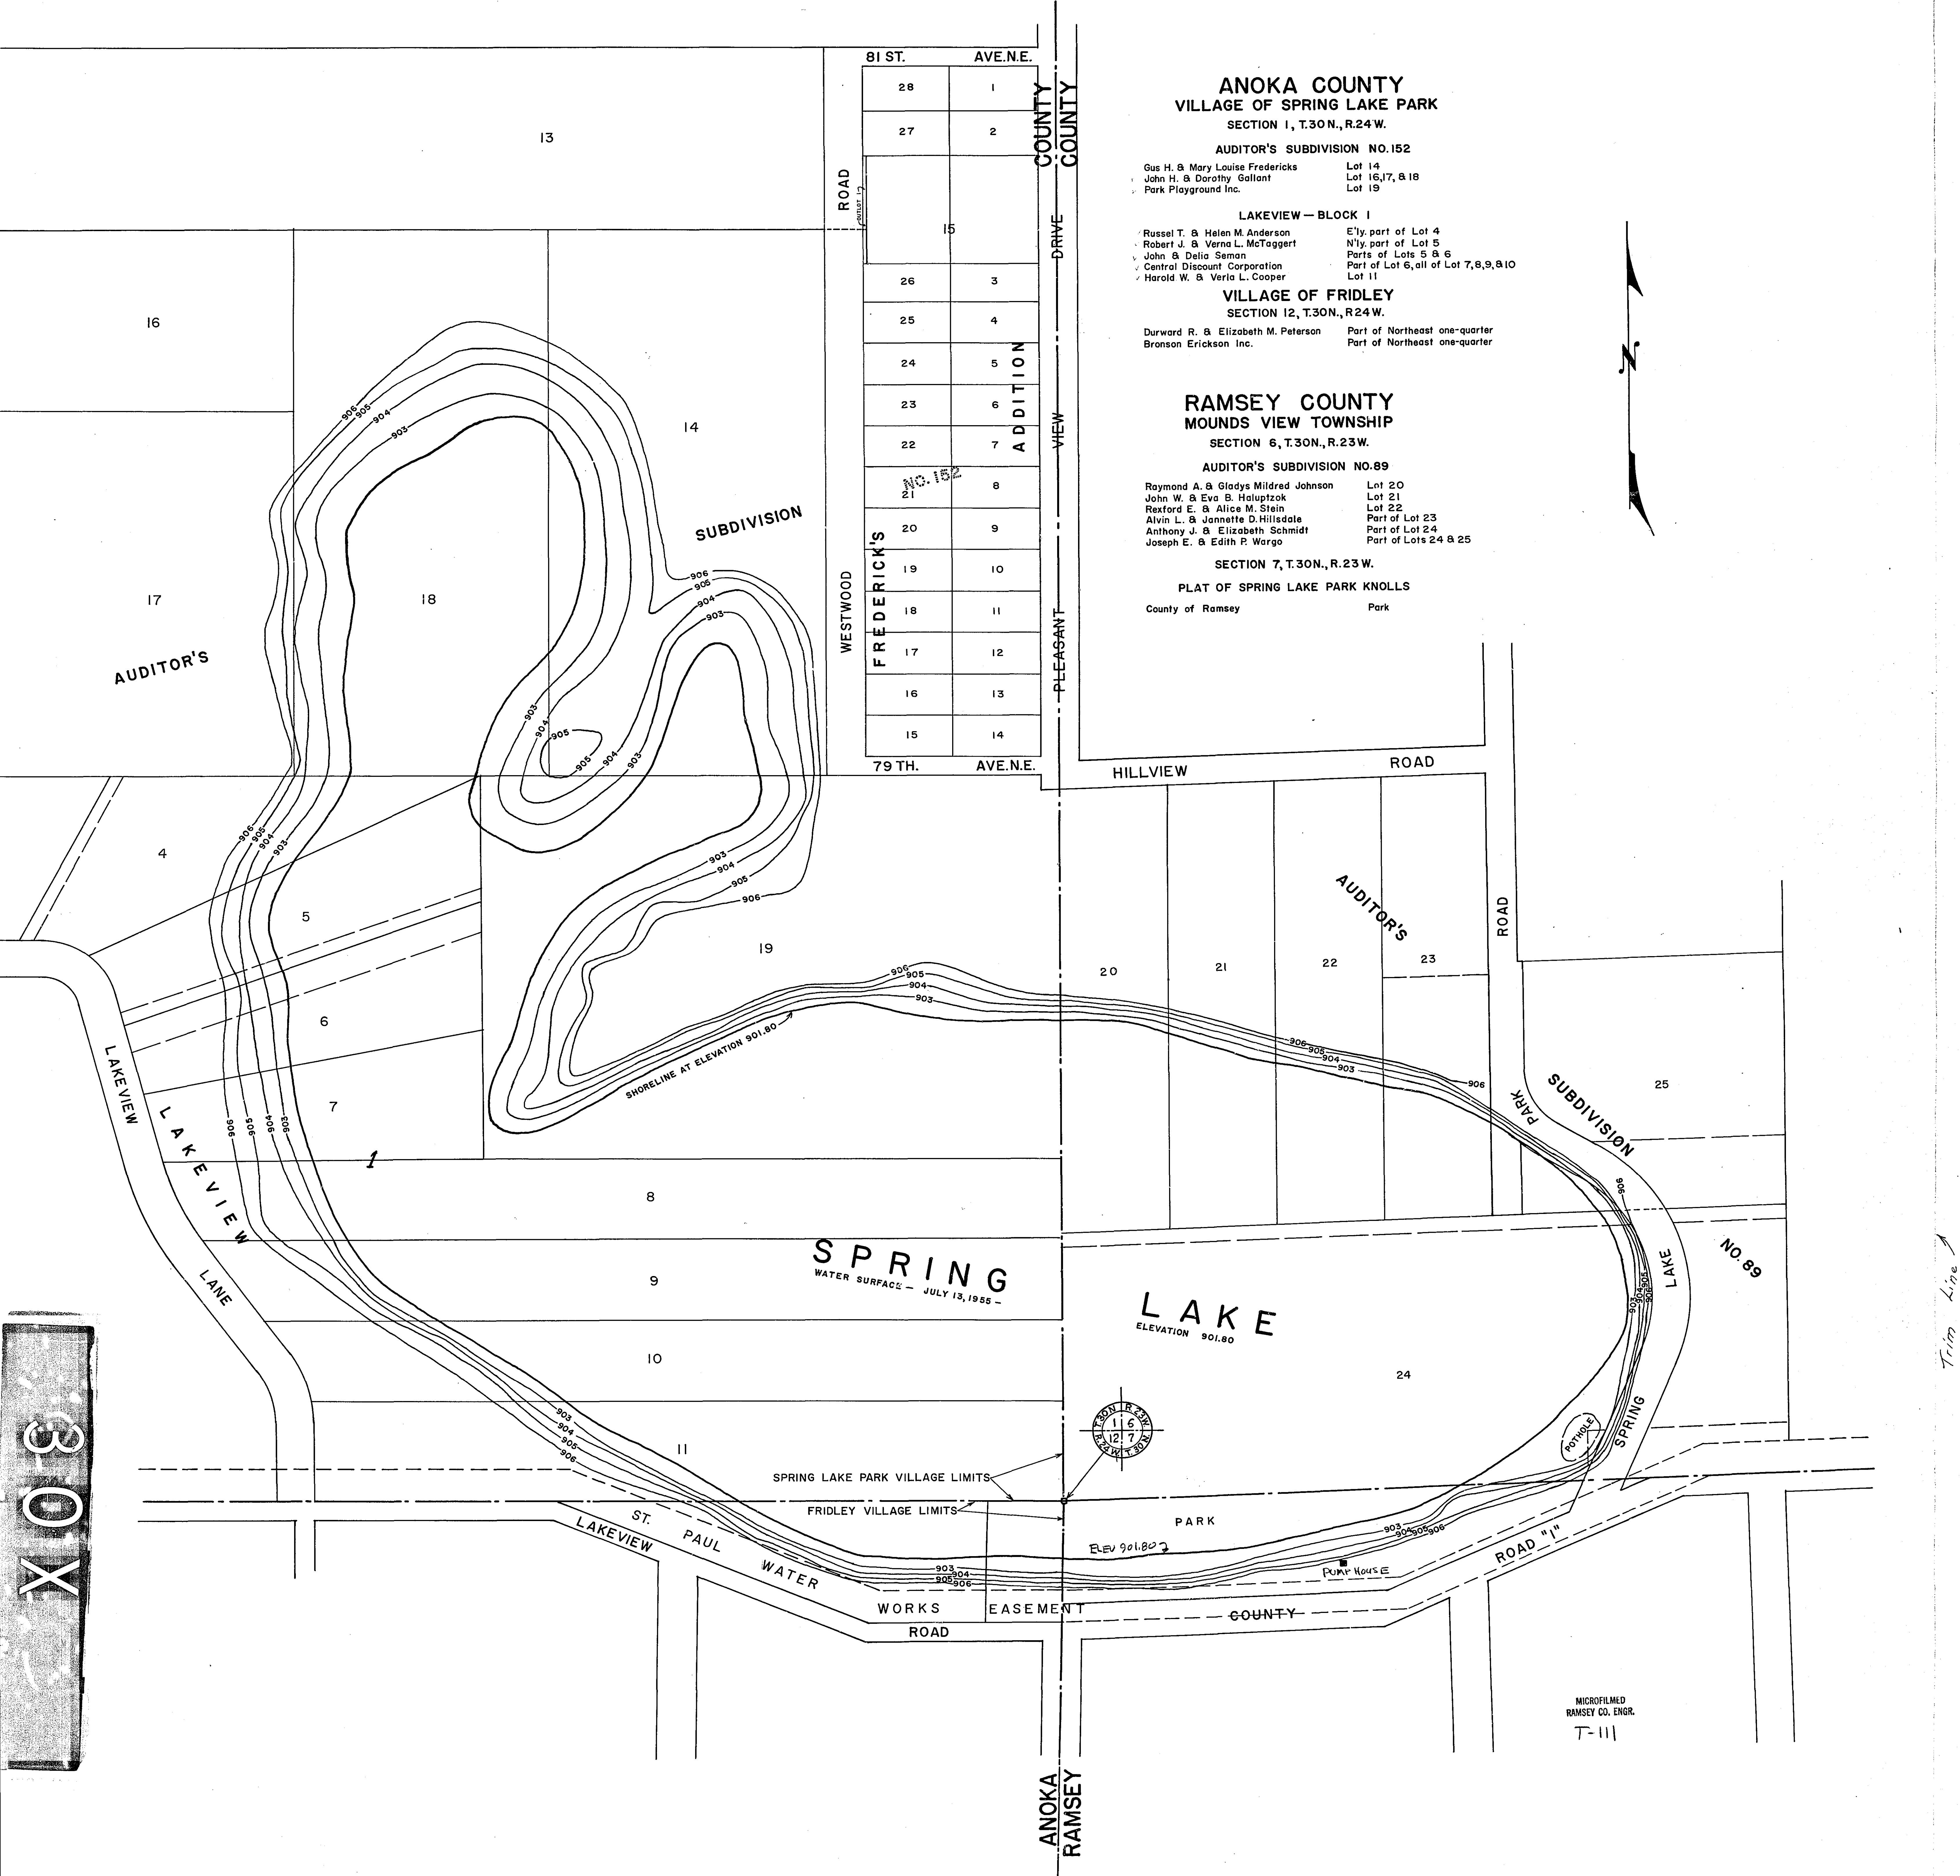

303
XOX

Trim Line

MICROFILMED
RAMSEY CO. ENGR.
T-111