

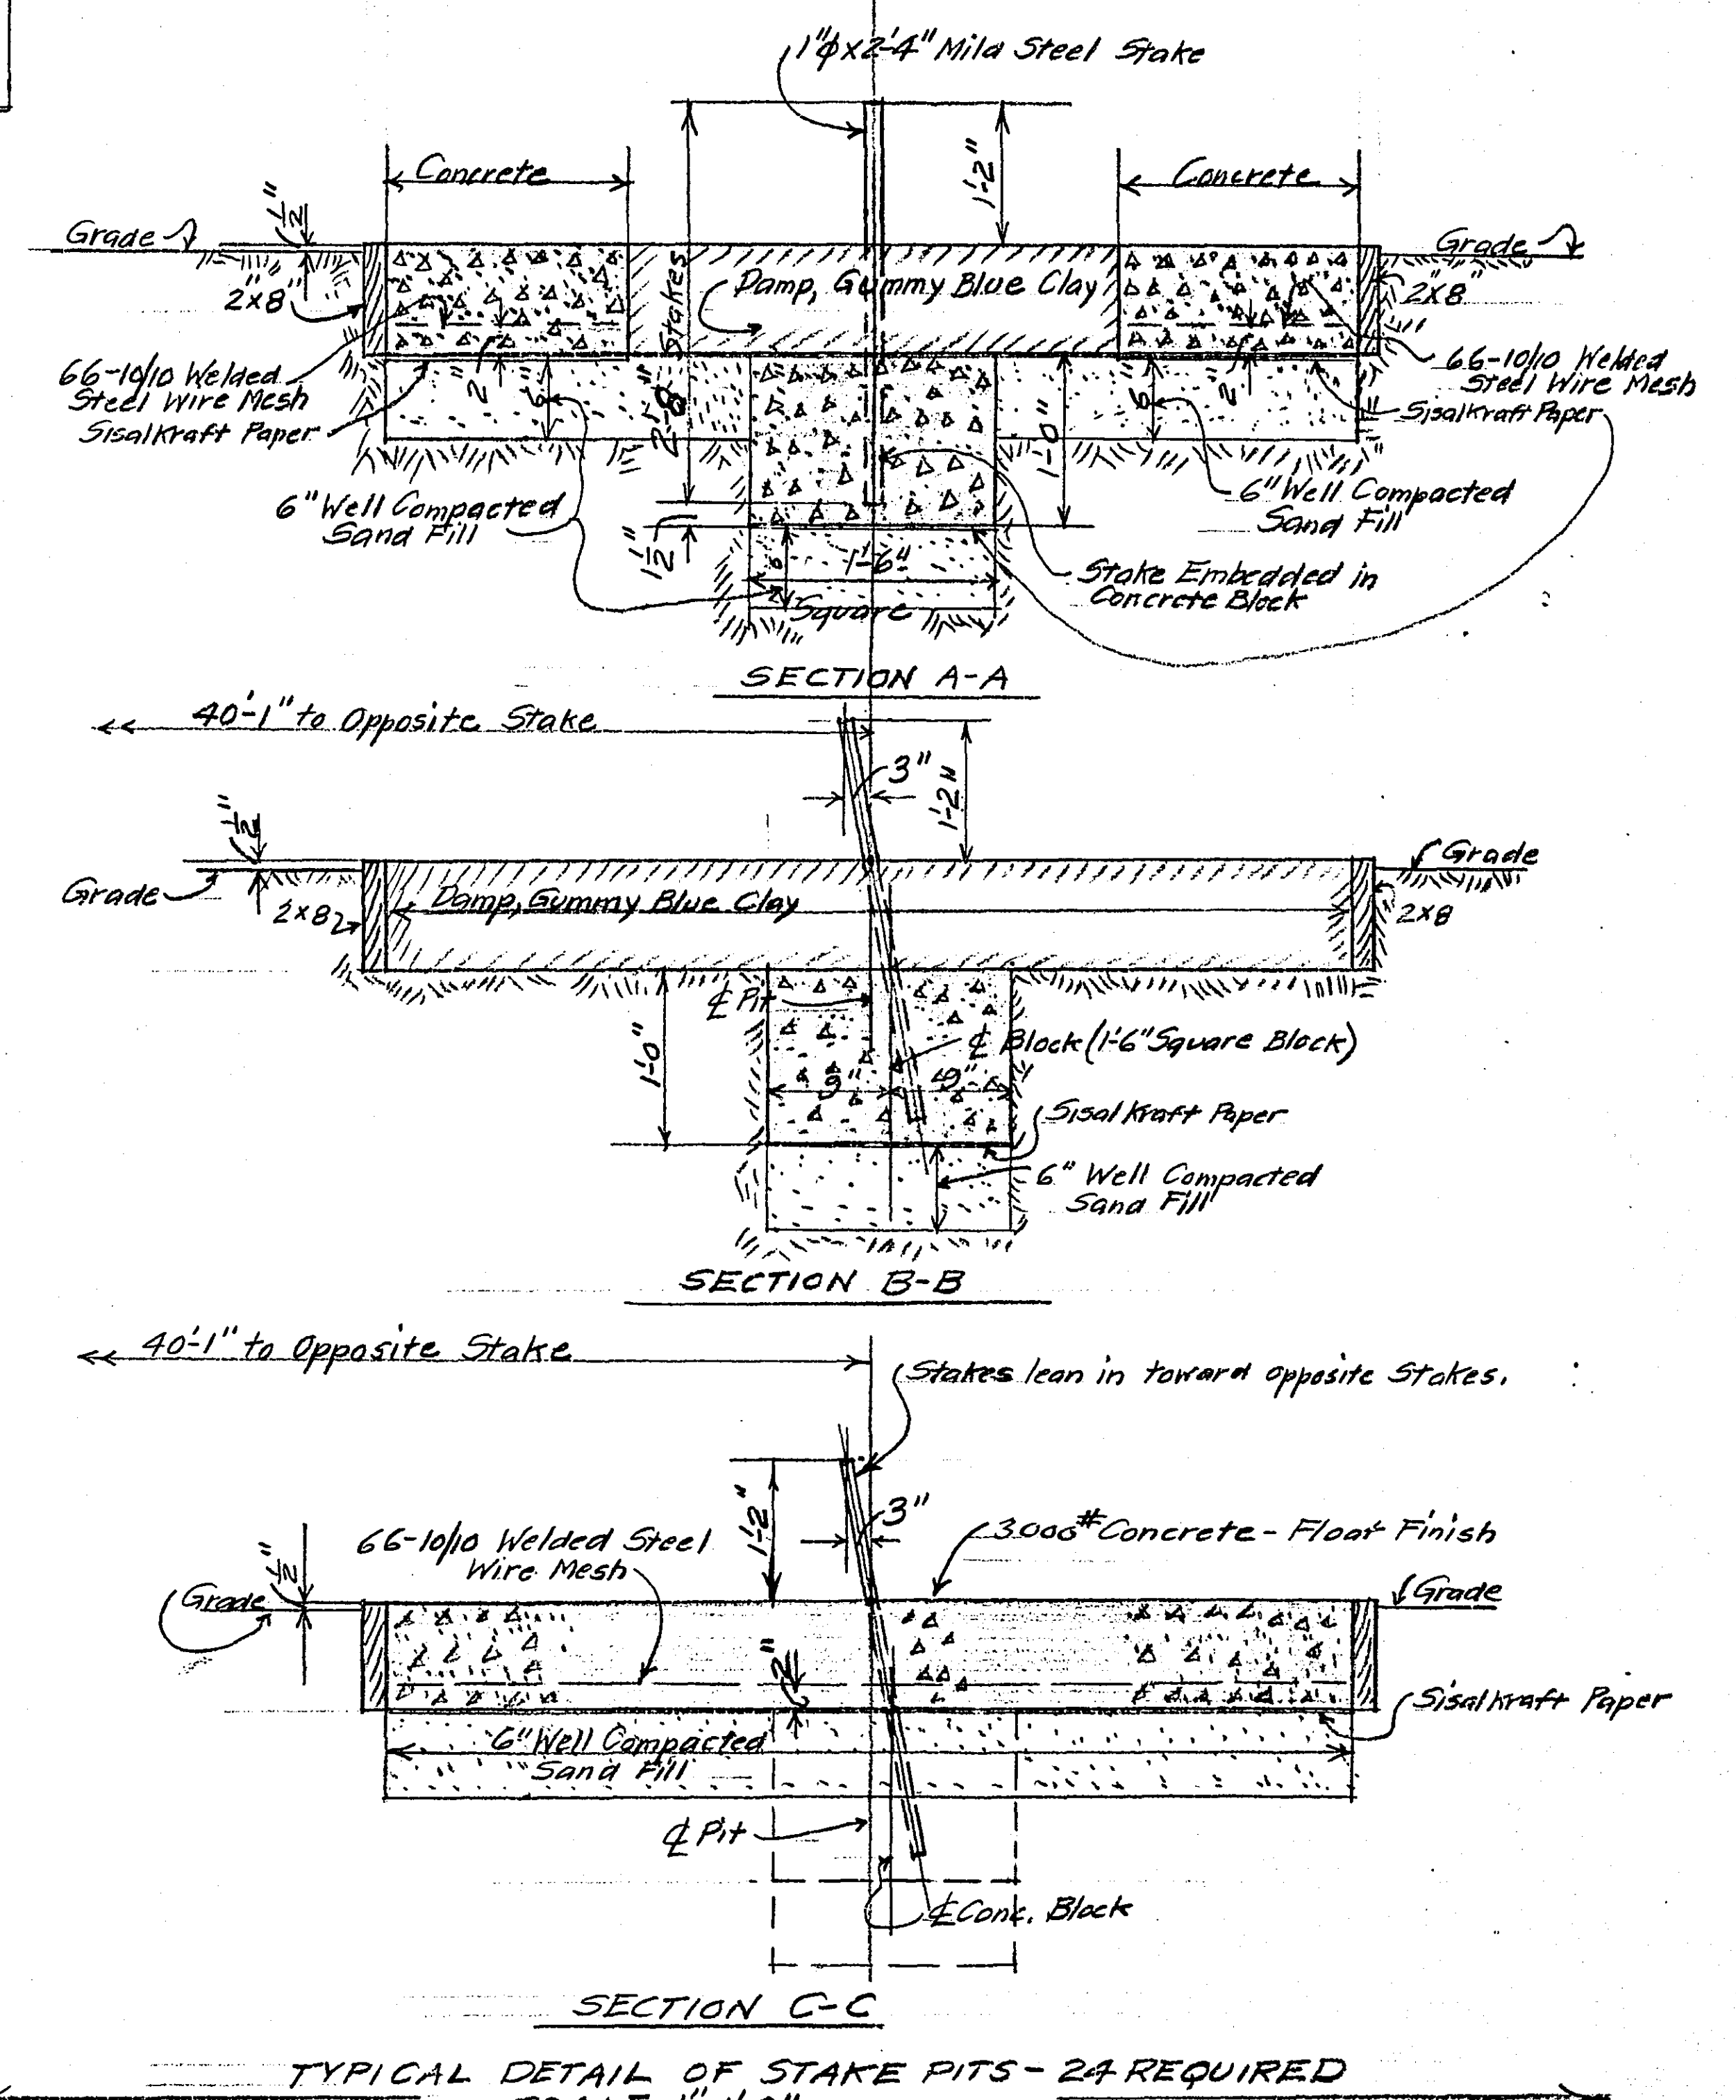
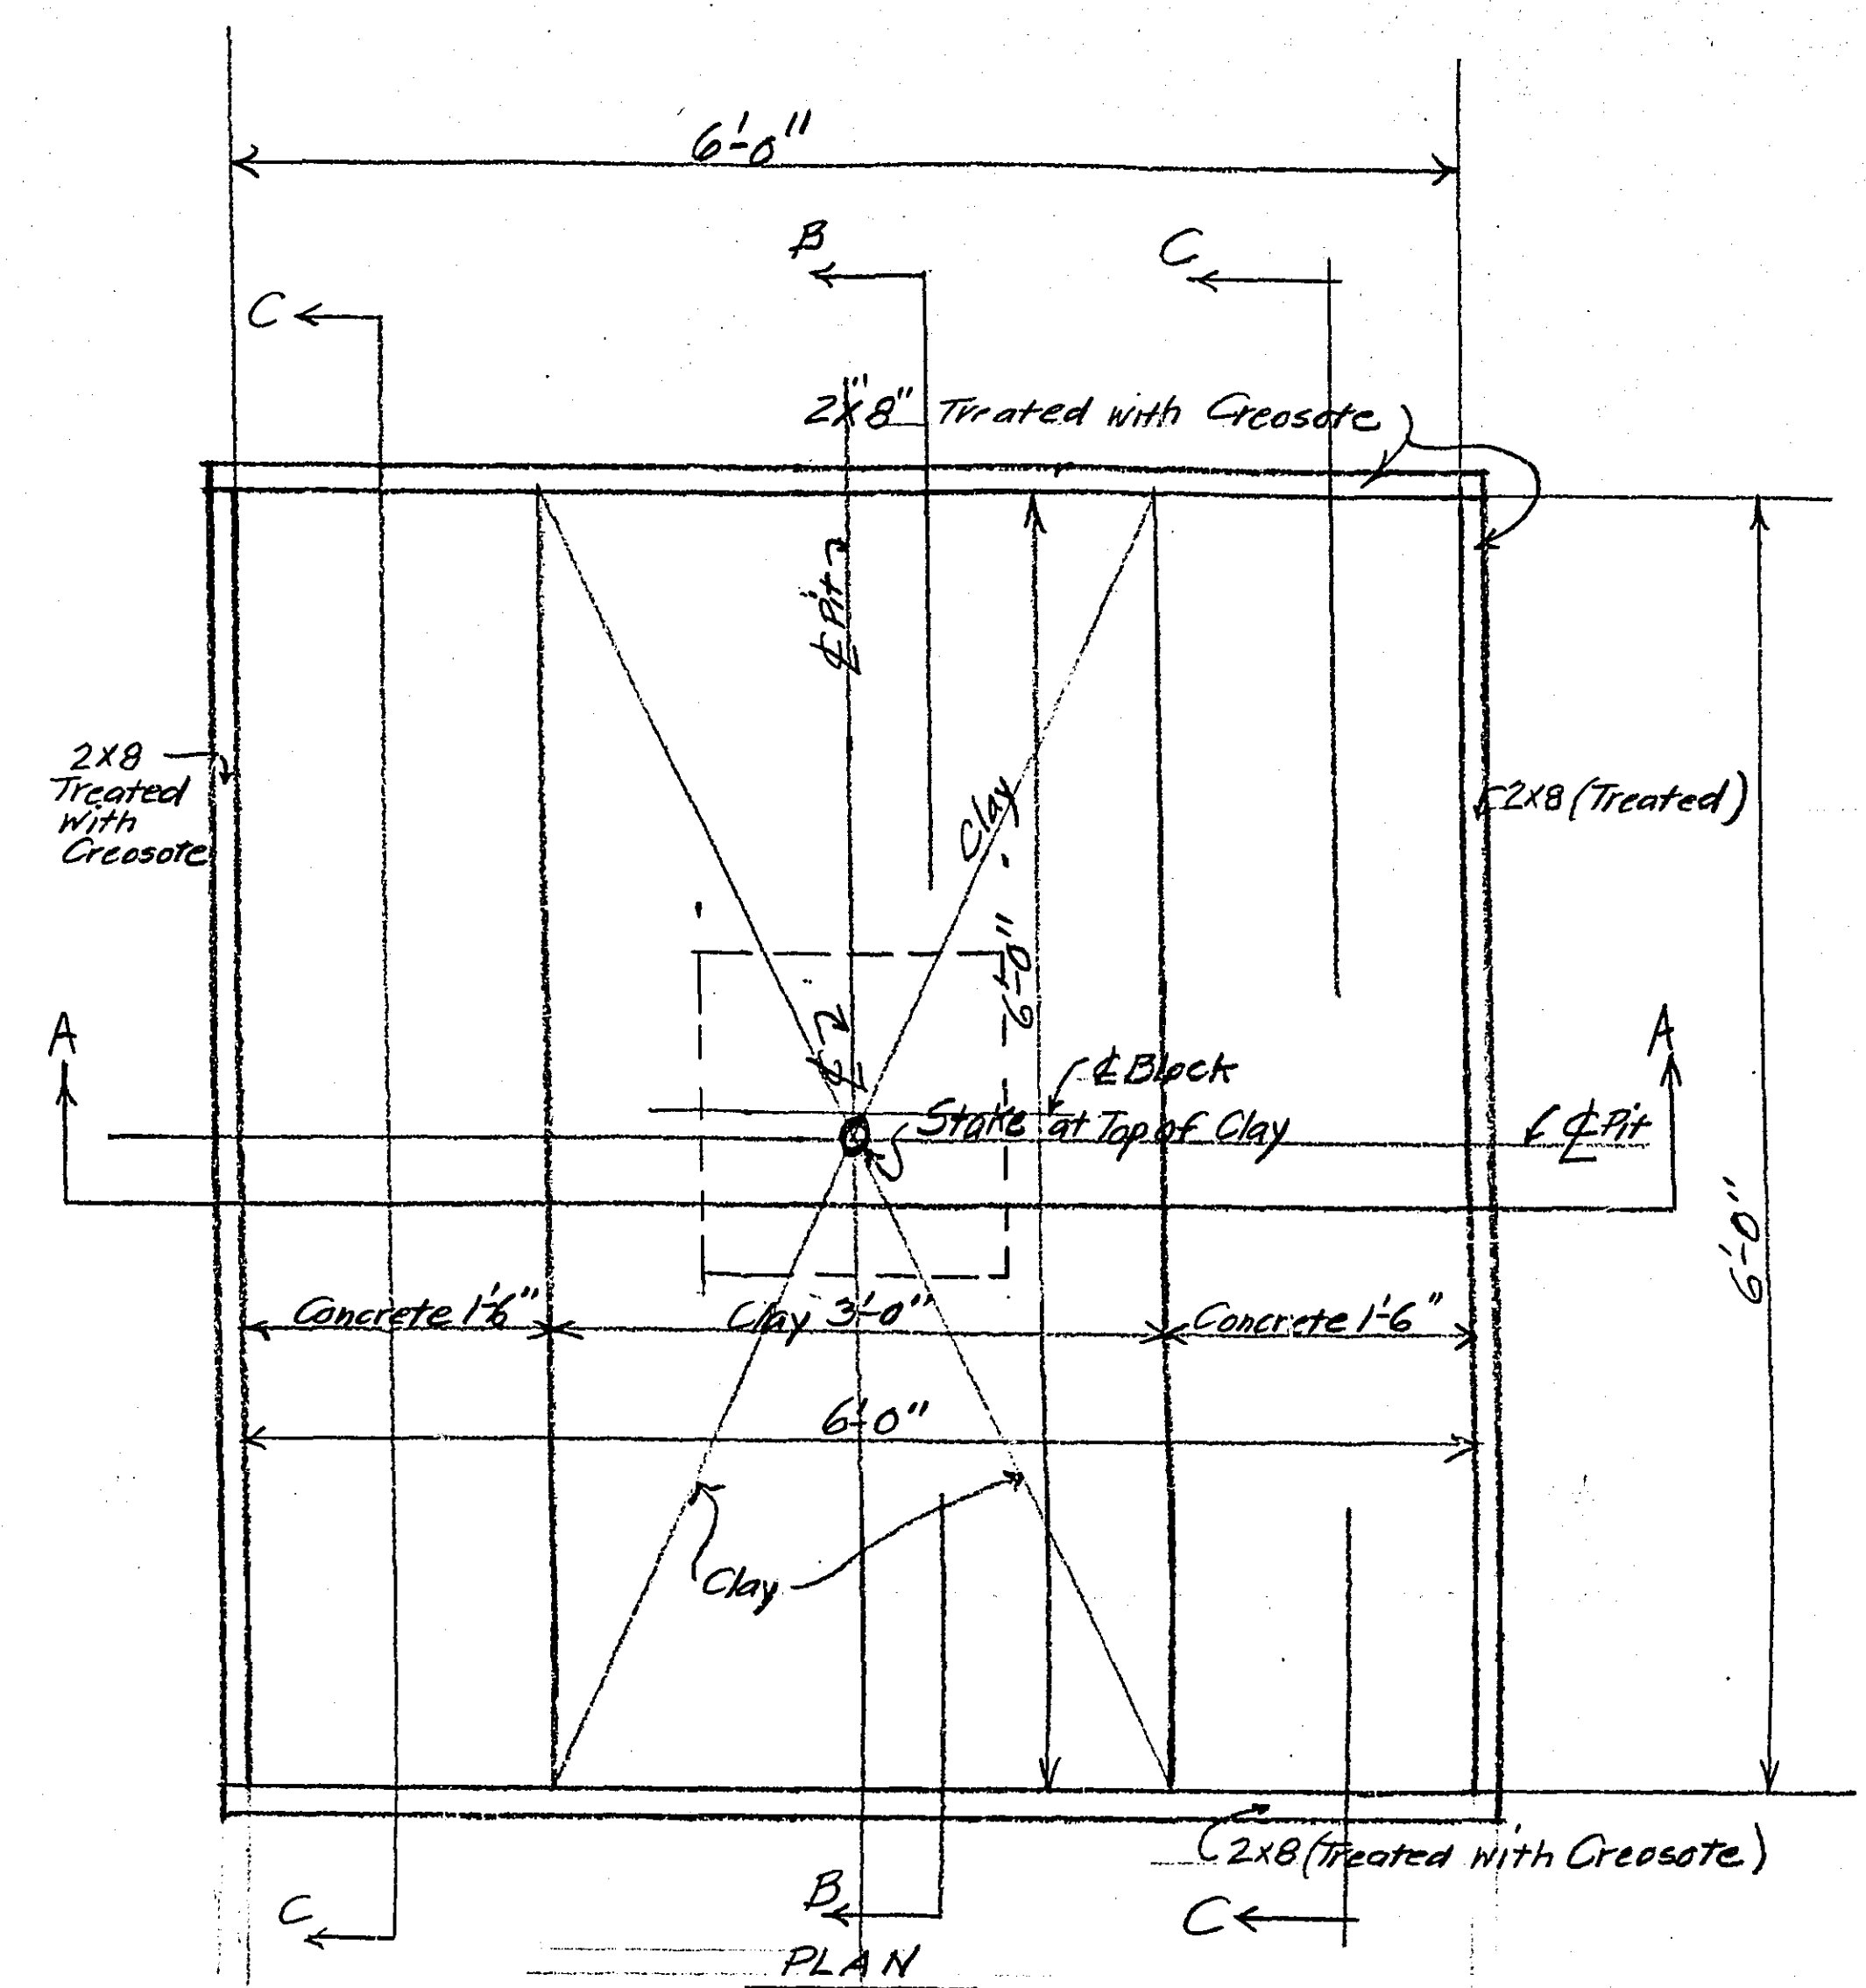
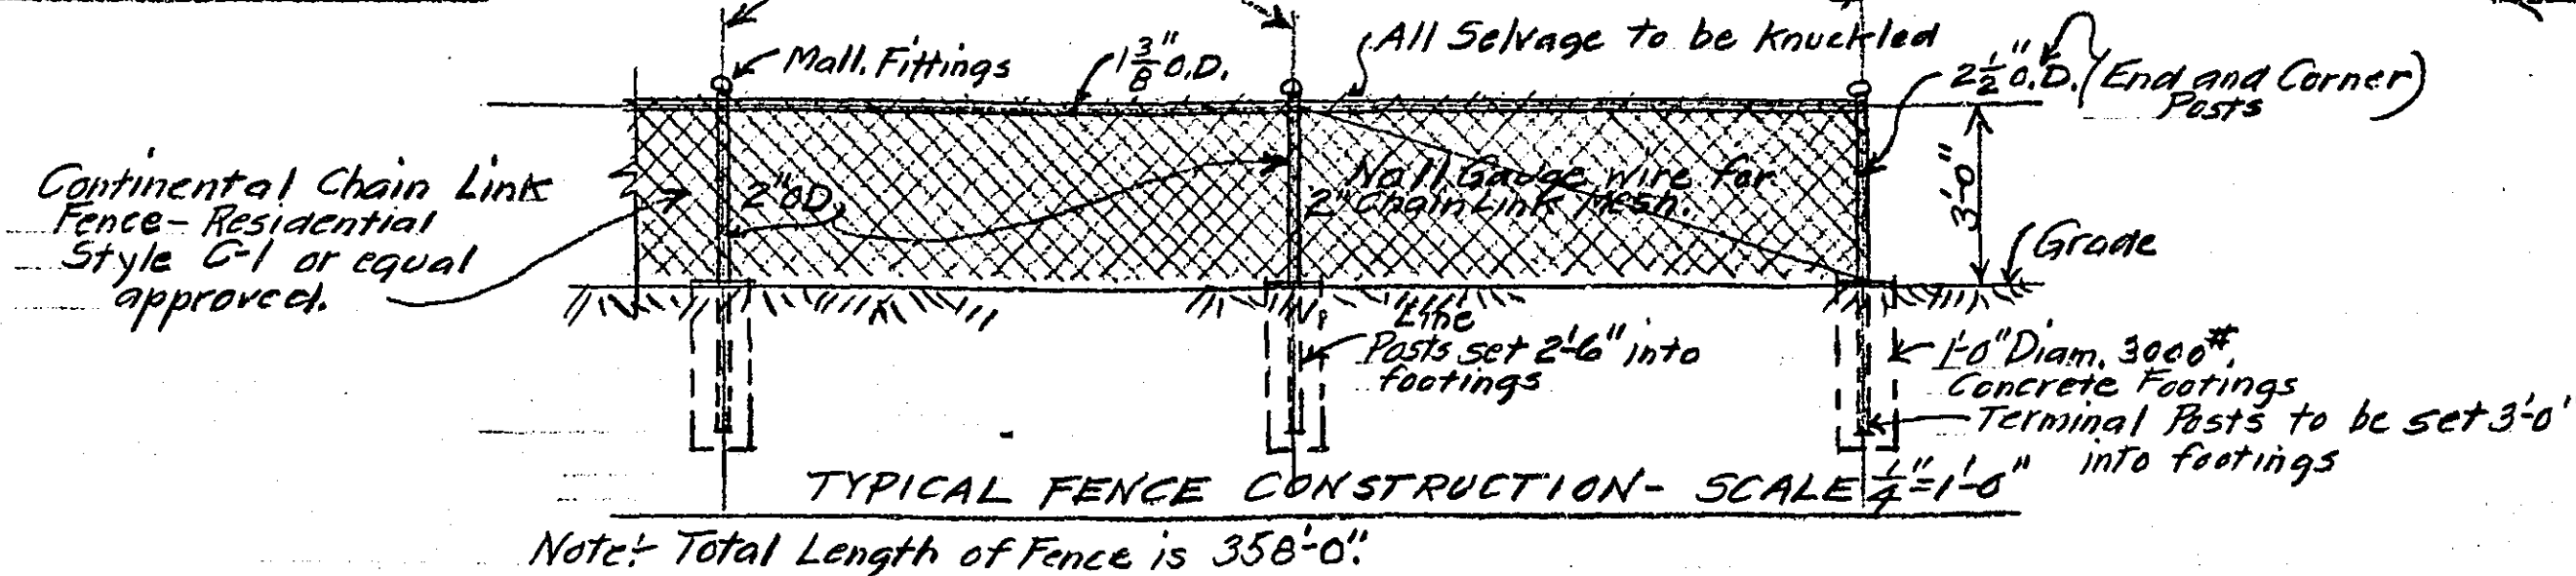
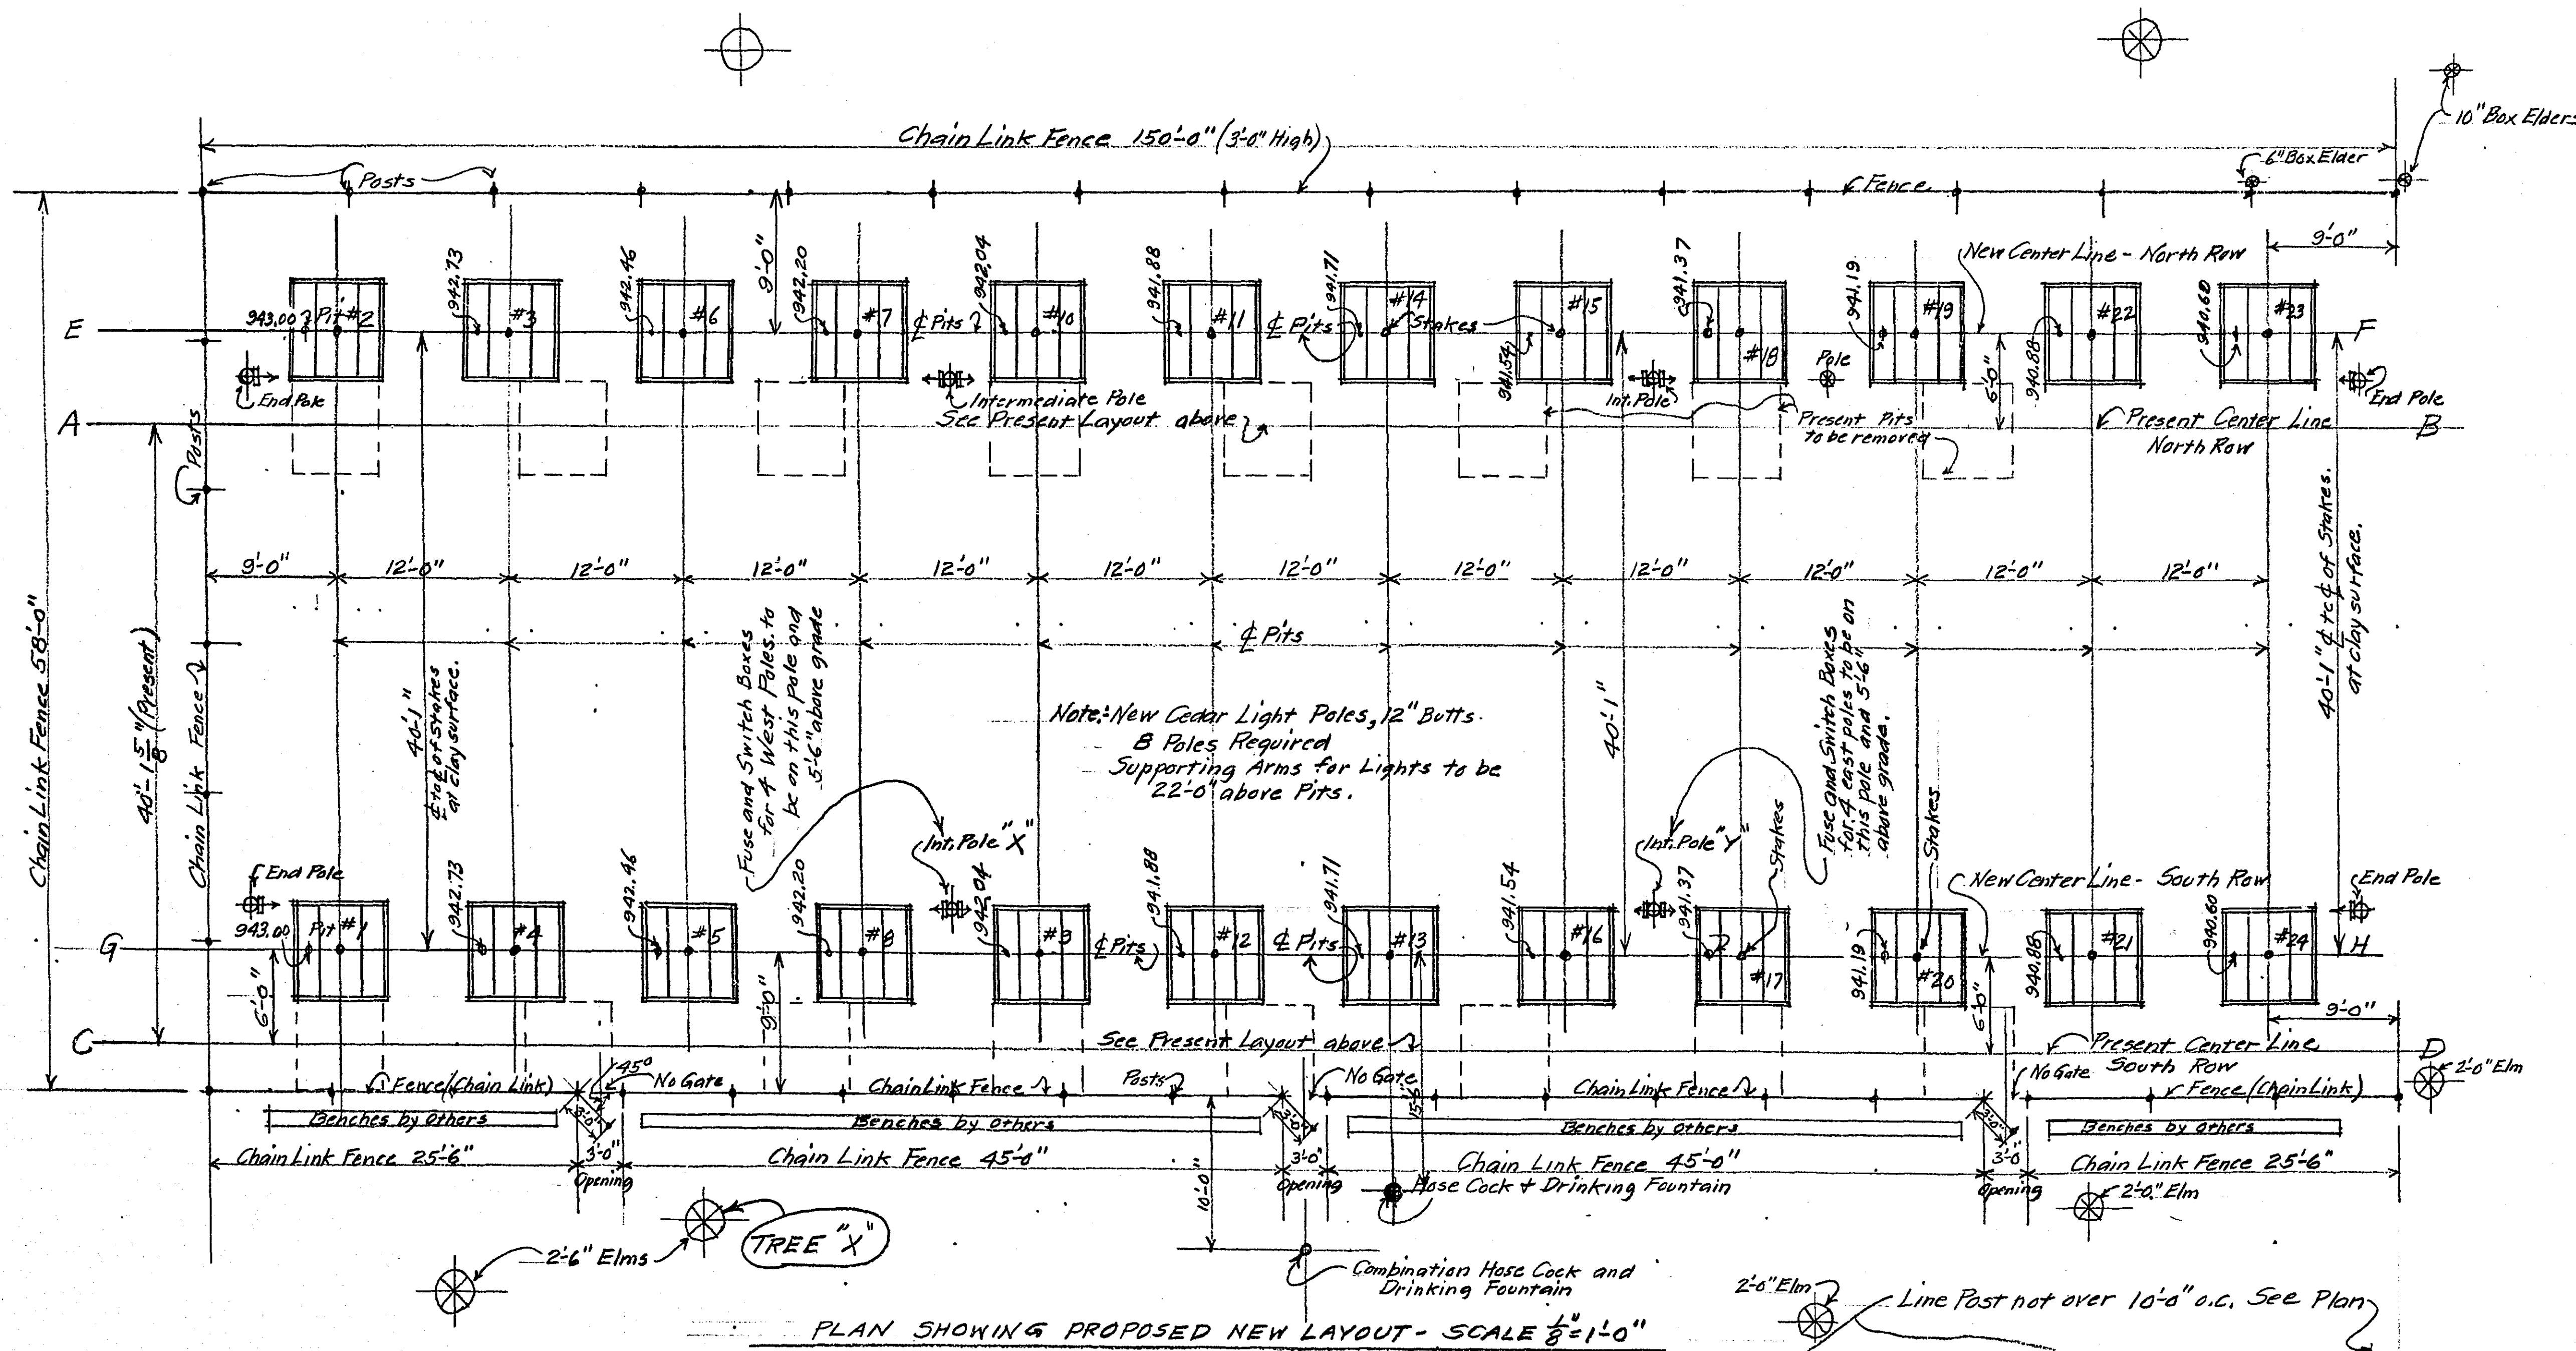


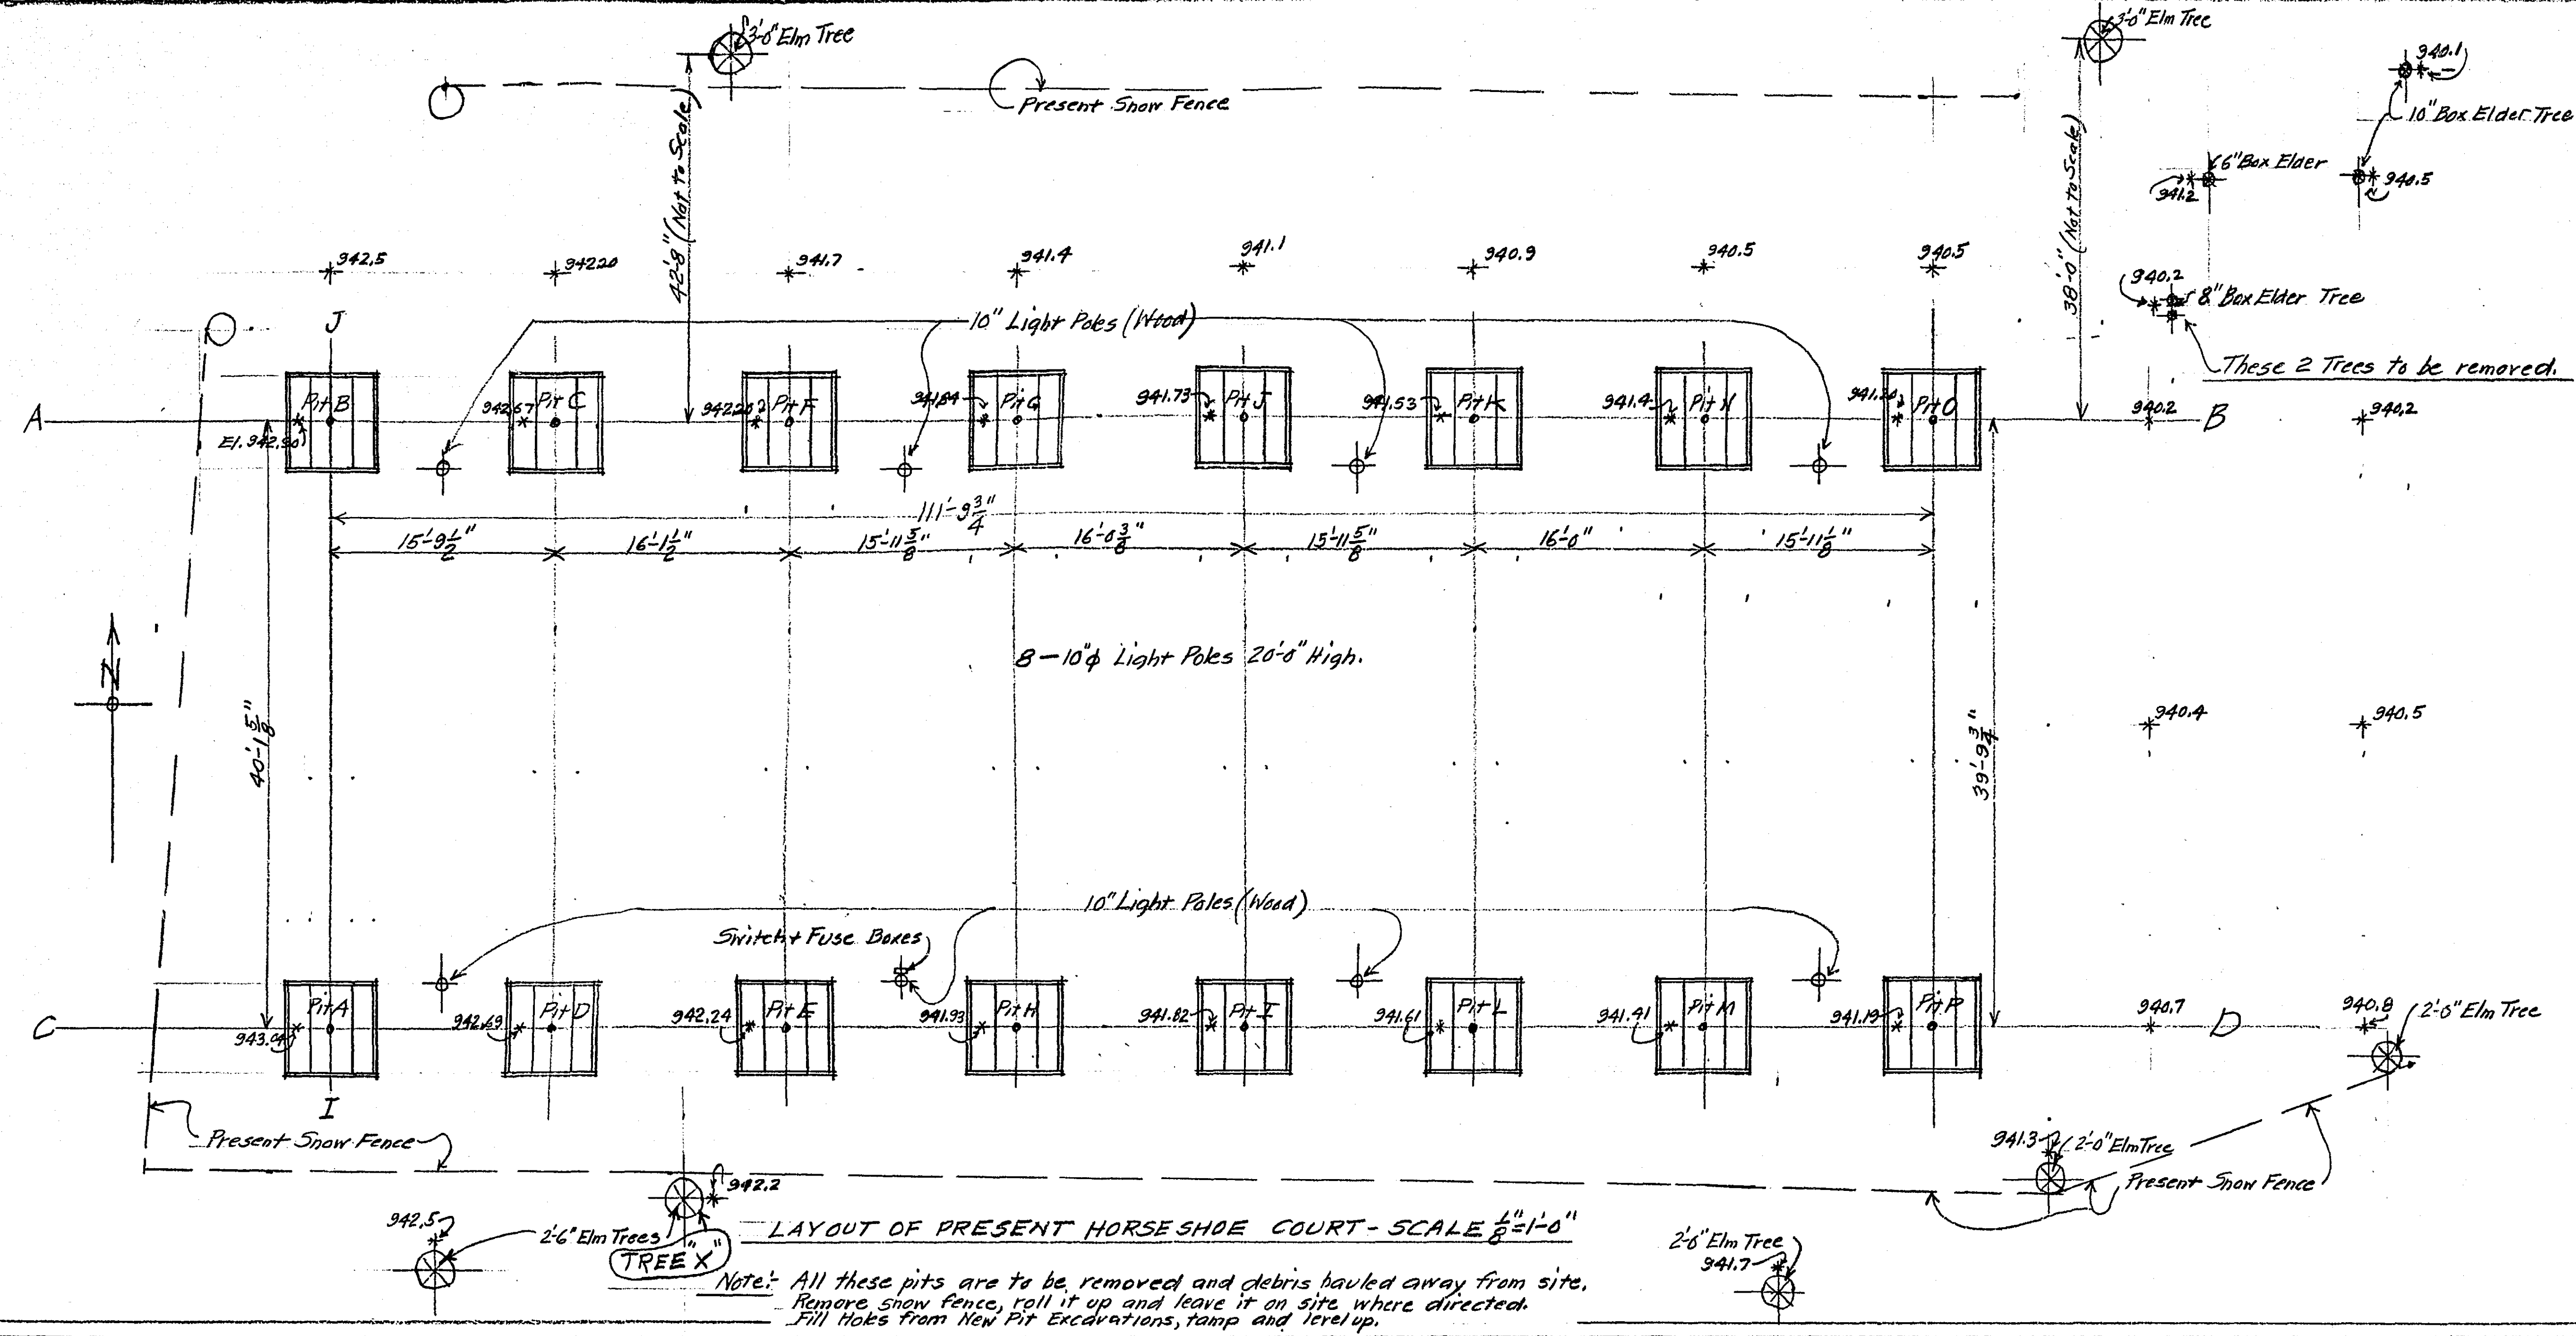



PROPOSED NEW HORSESHOE COURT
ON
RAMSEY COUNTY HOME LOCATION
RAMSEY COUNTY, MINN.
SCALES NOTED
OCT. 1957
PAUL J. DANIELS
COUNTY ENGINEER.

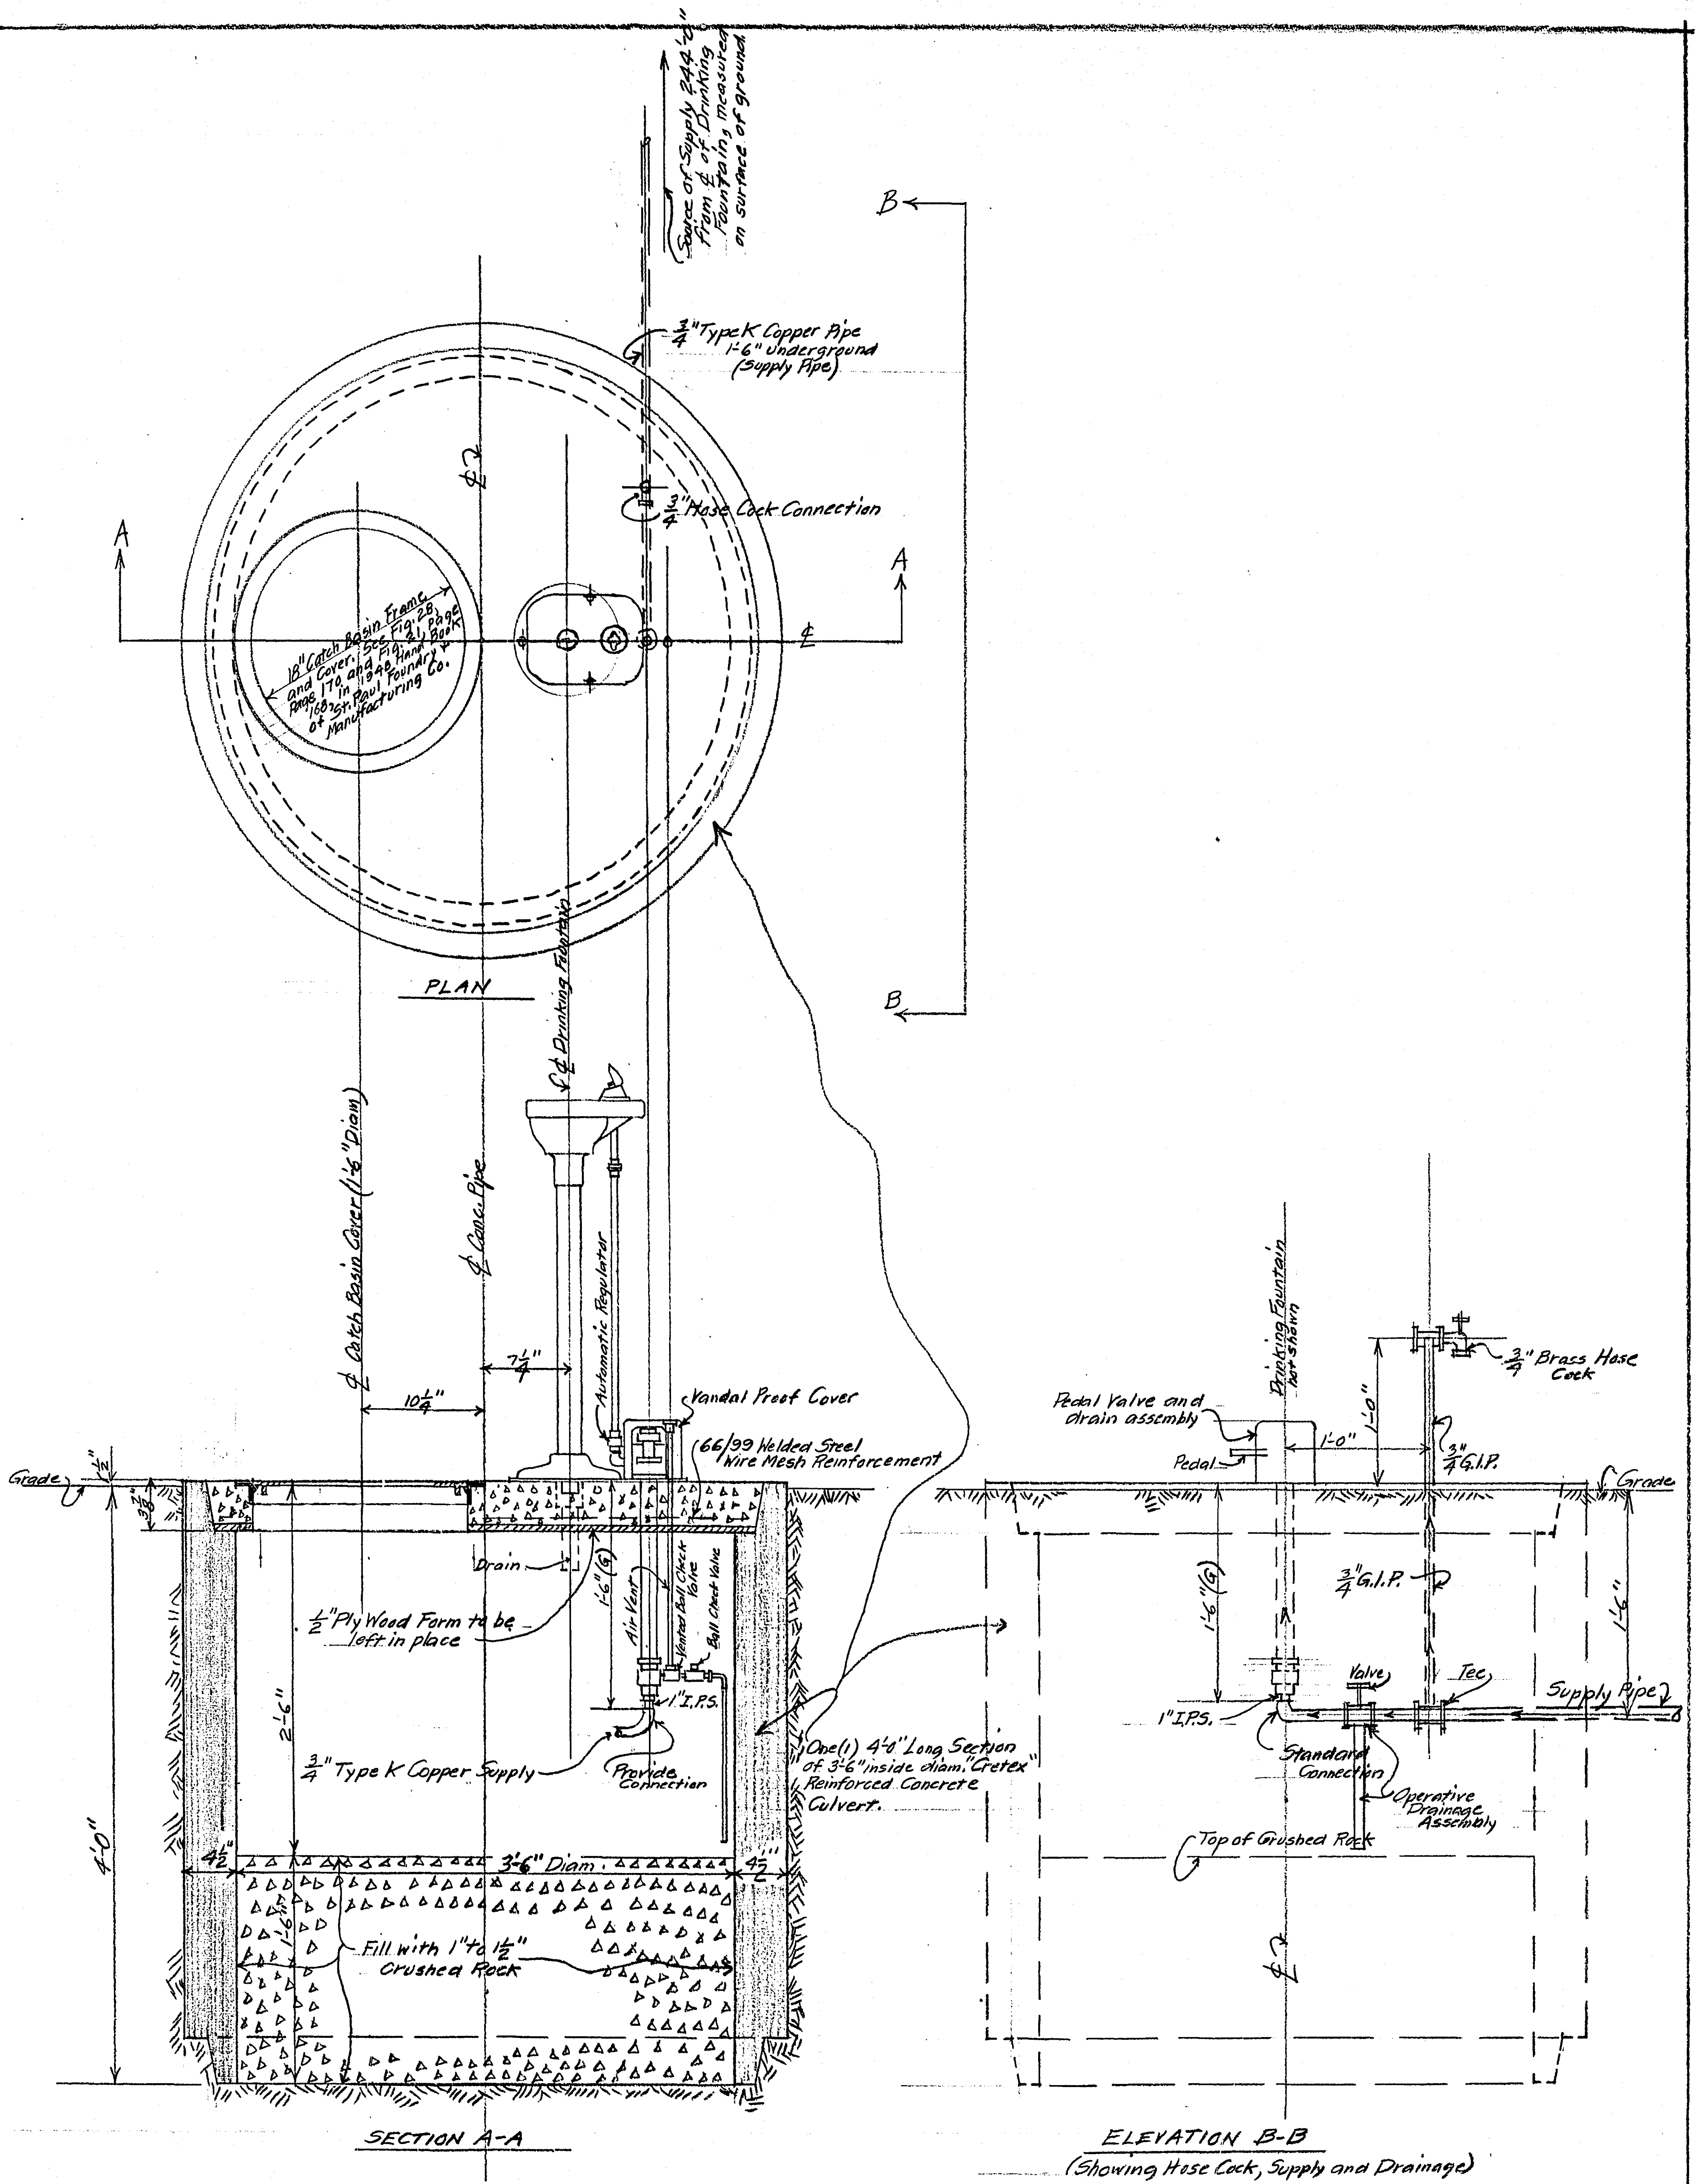


HOSE COCK AND DRINKING FOUNTAIN ASSEMBLY
SCALE 1 1/2" = 1'-0"

MICROFILMED
RAMSEY CO. ENGR.

Sheet #2

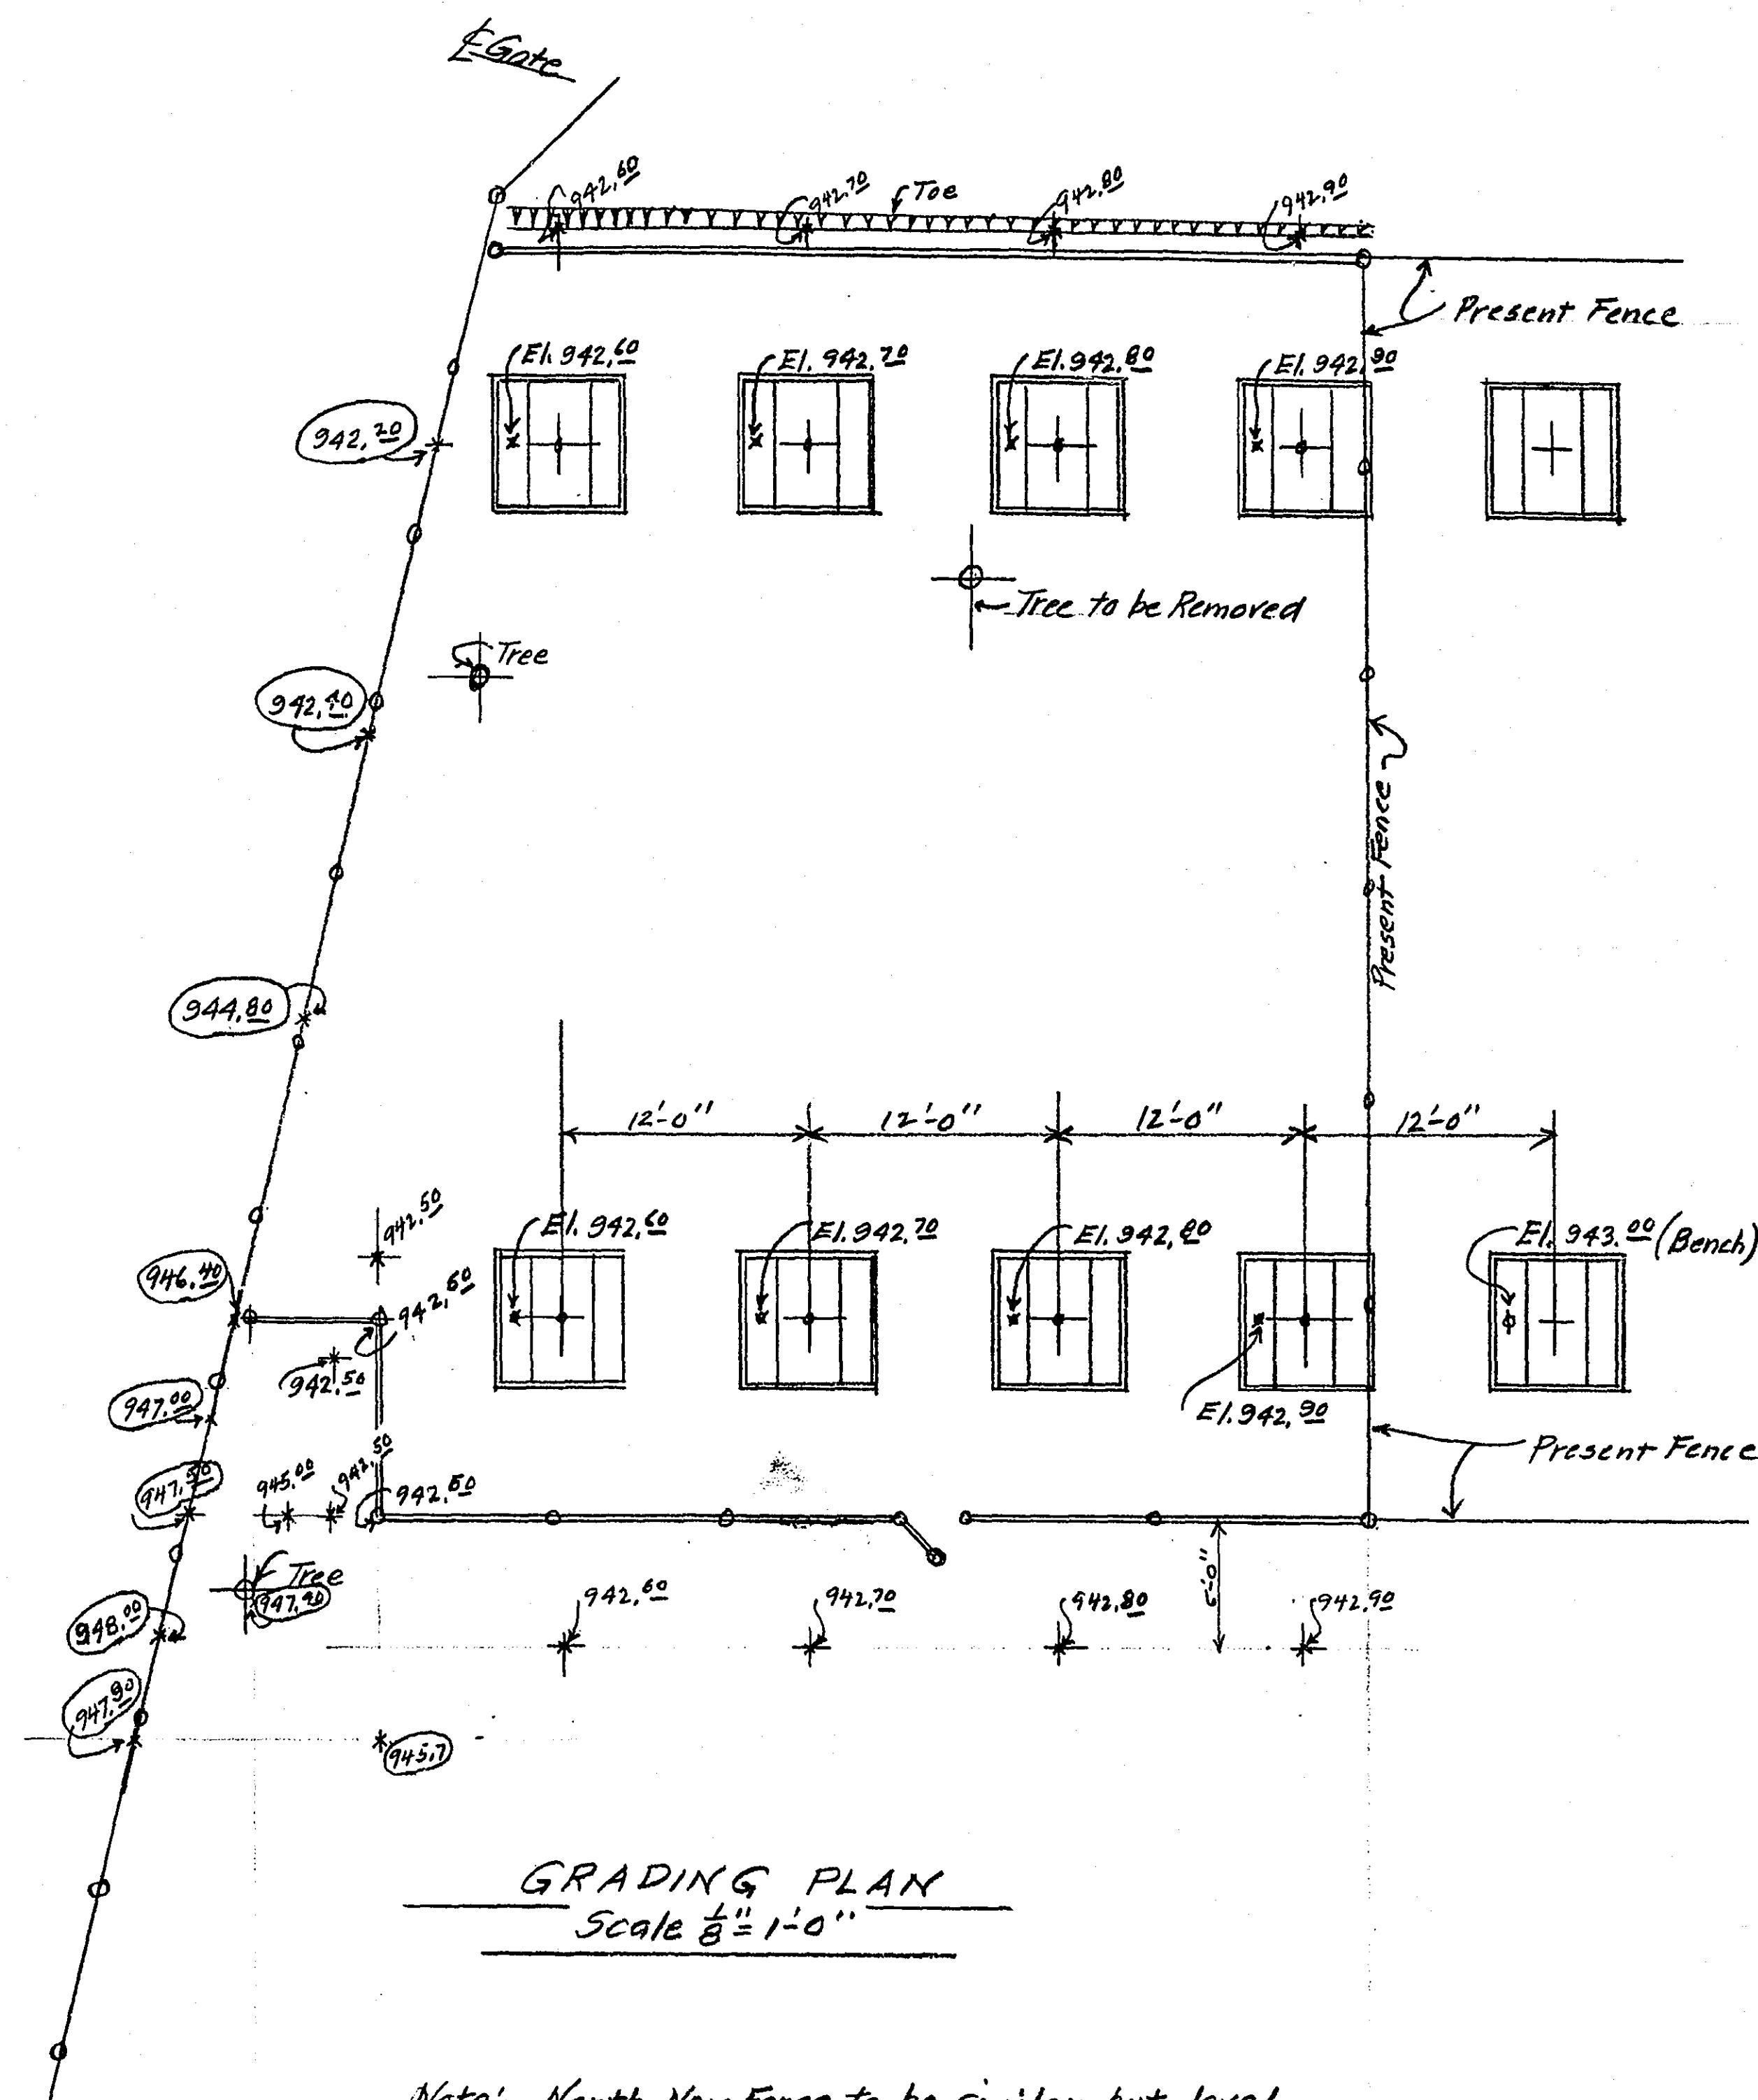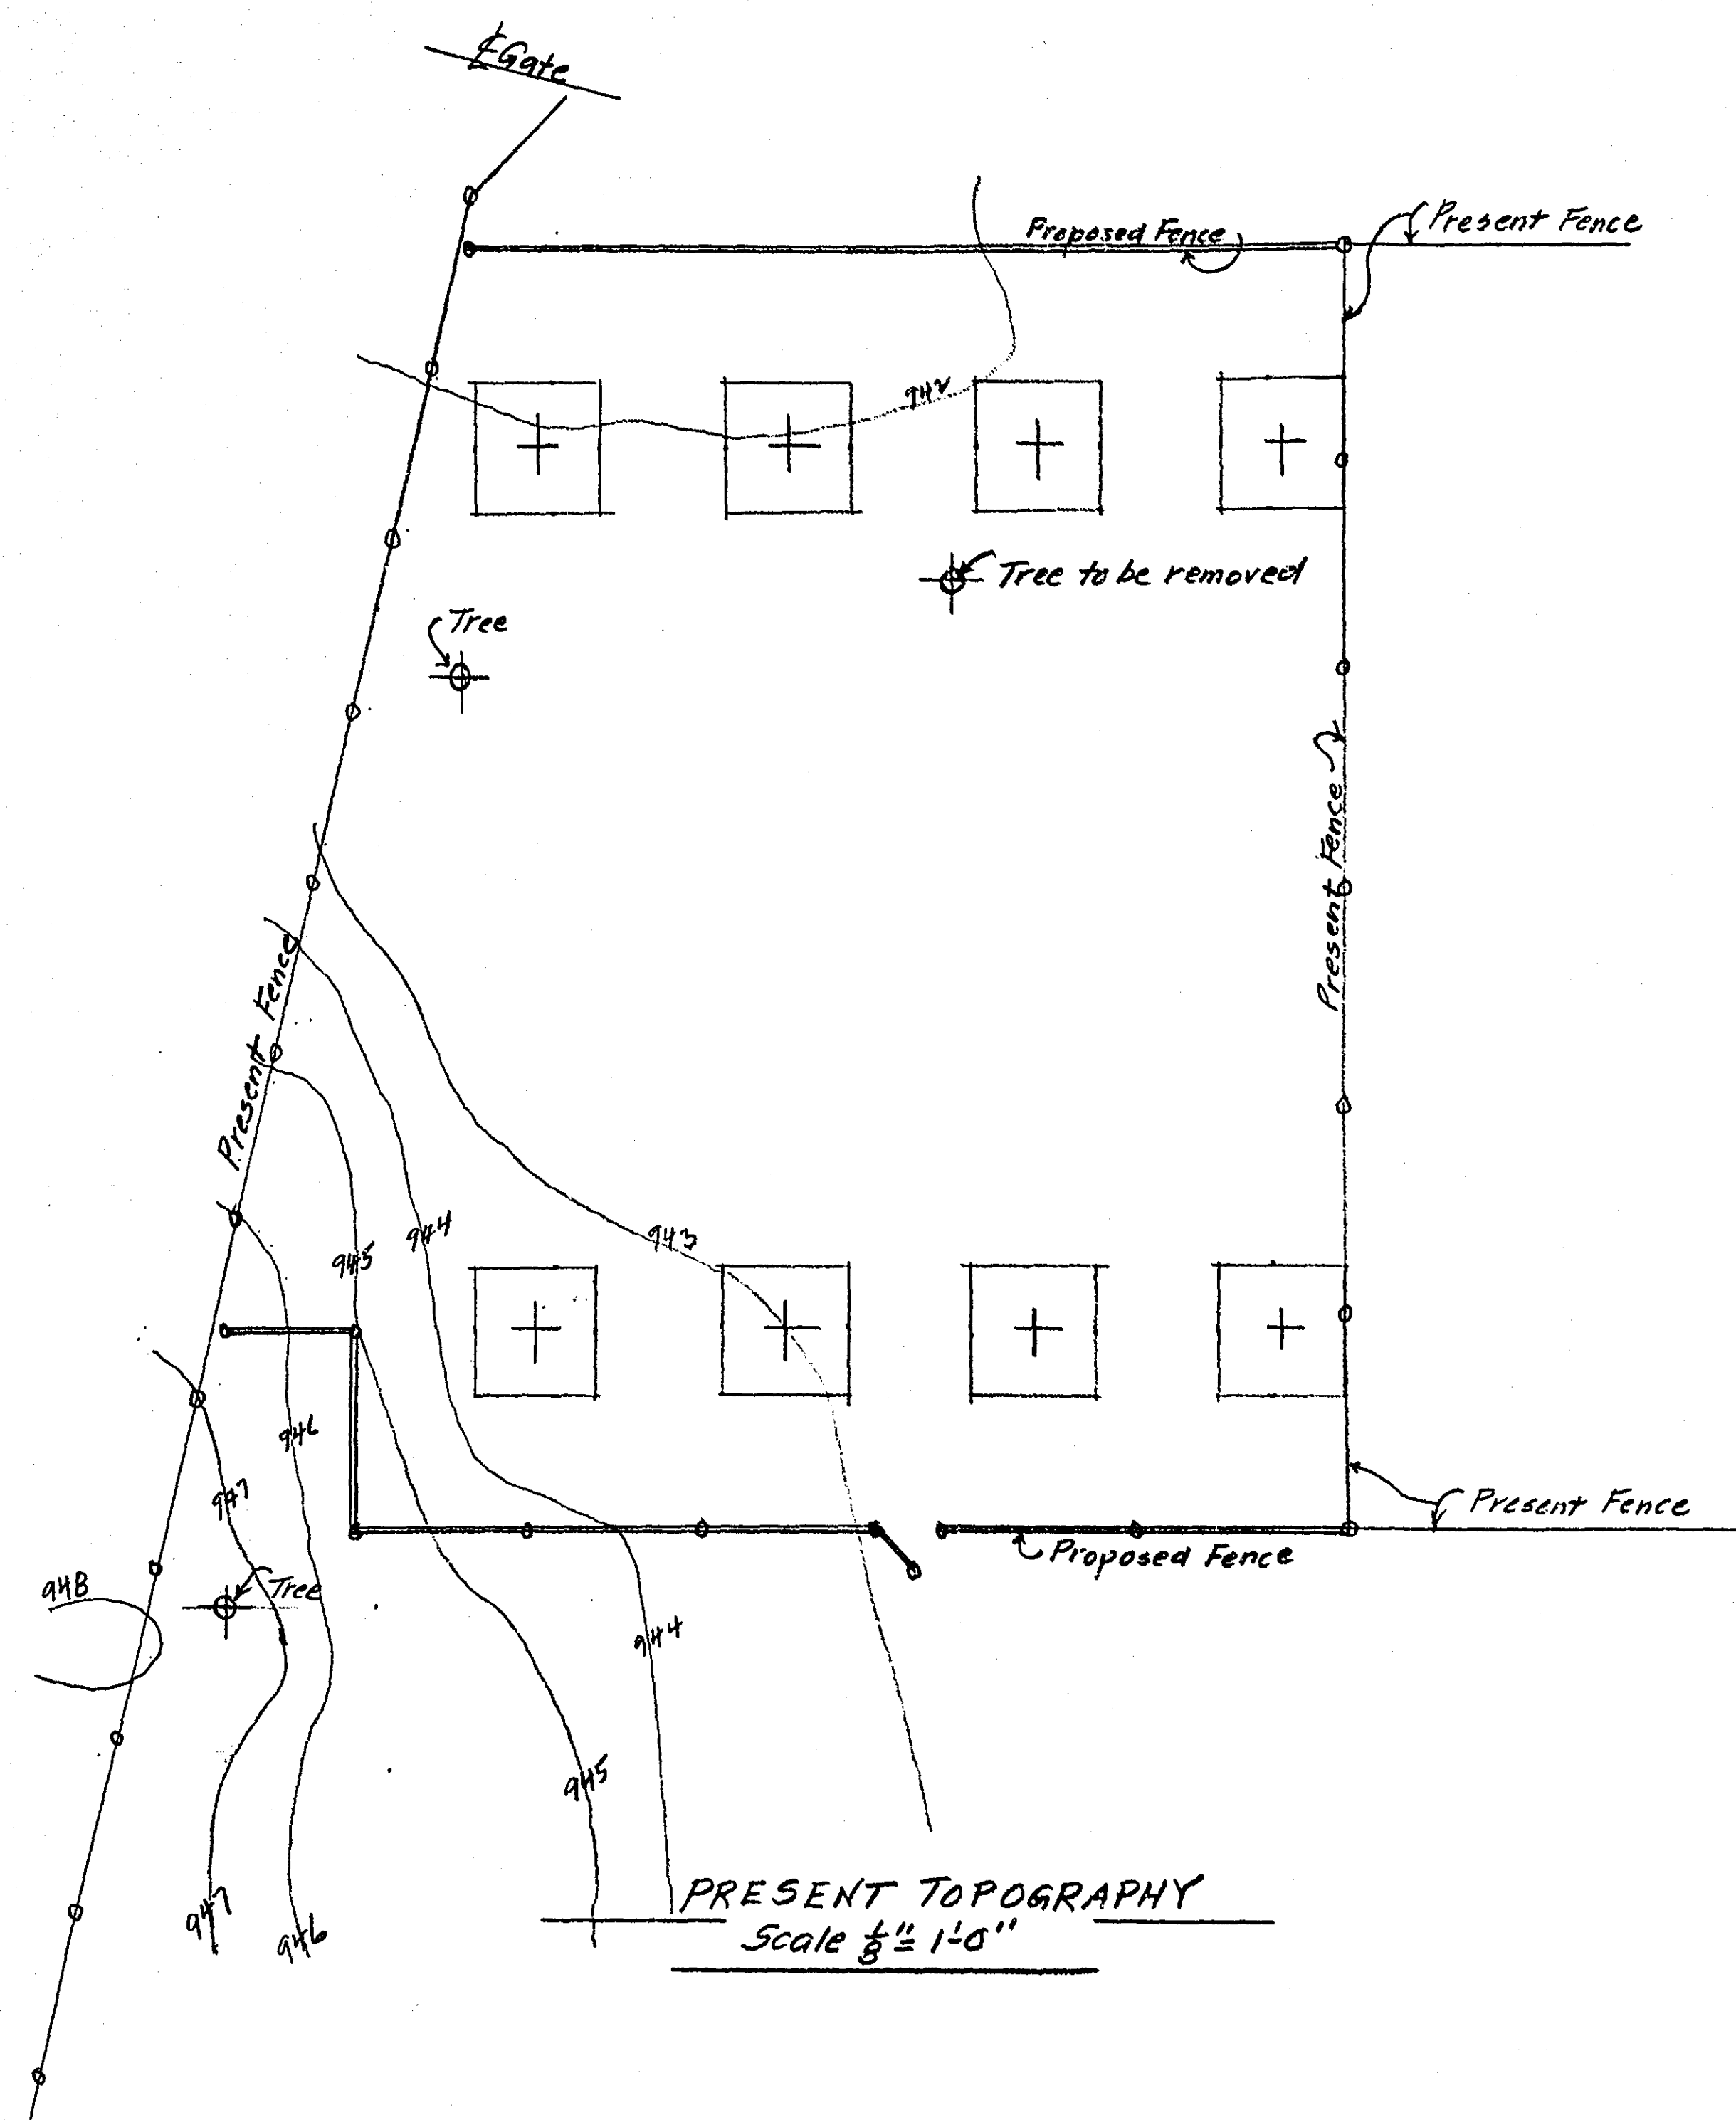

Note: North New Fence to be similar but level.

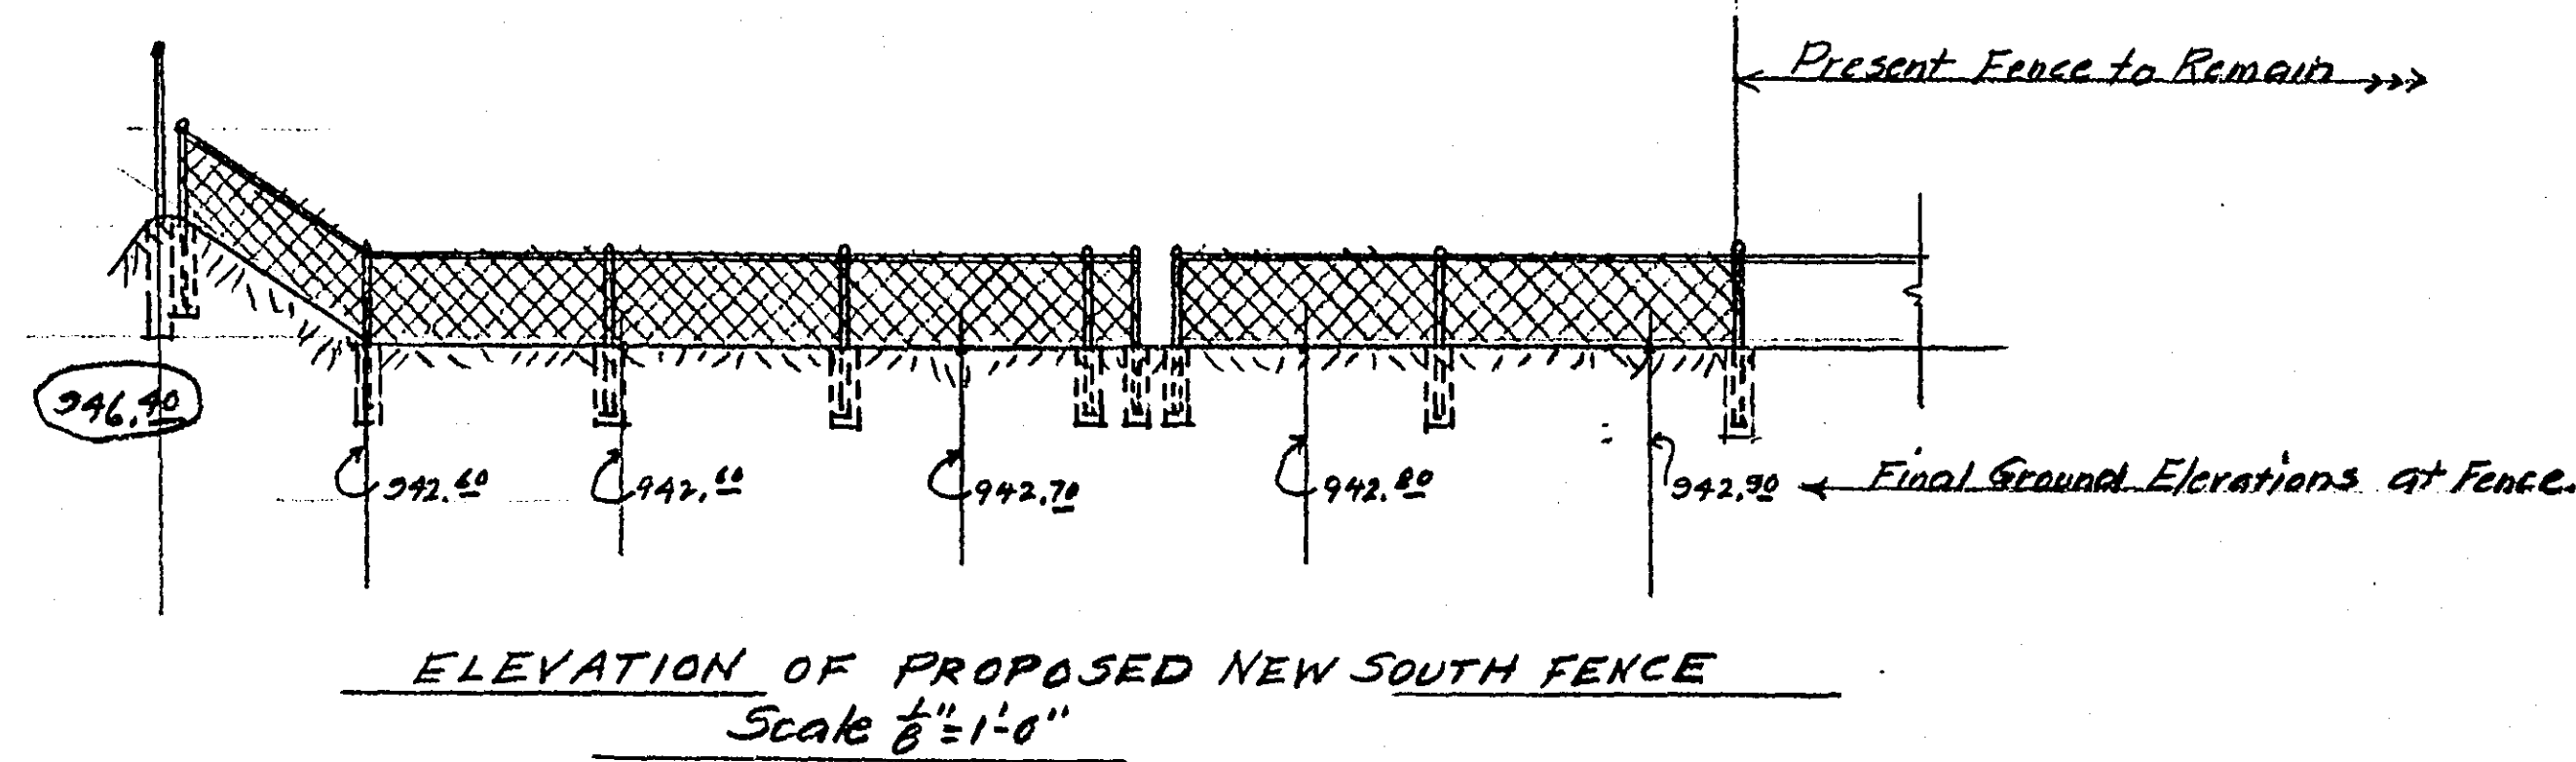

Note: Elevations shown encircled thus (946.40) are present grades which will remain undisturbed. All others indicate graded to be produced by grading operations. All grading and tree removal to be done by County.

TOPOGRAPHY AND GRADING
PLUS
FENCE ELEVATION