


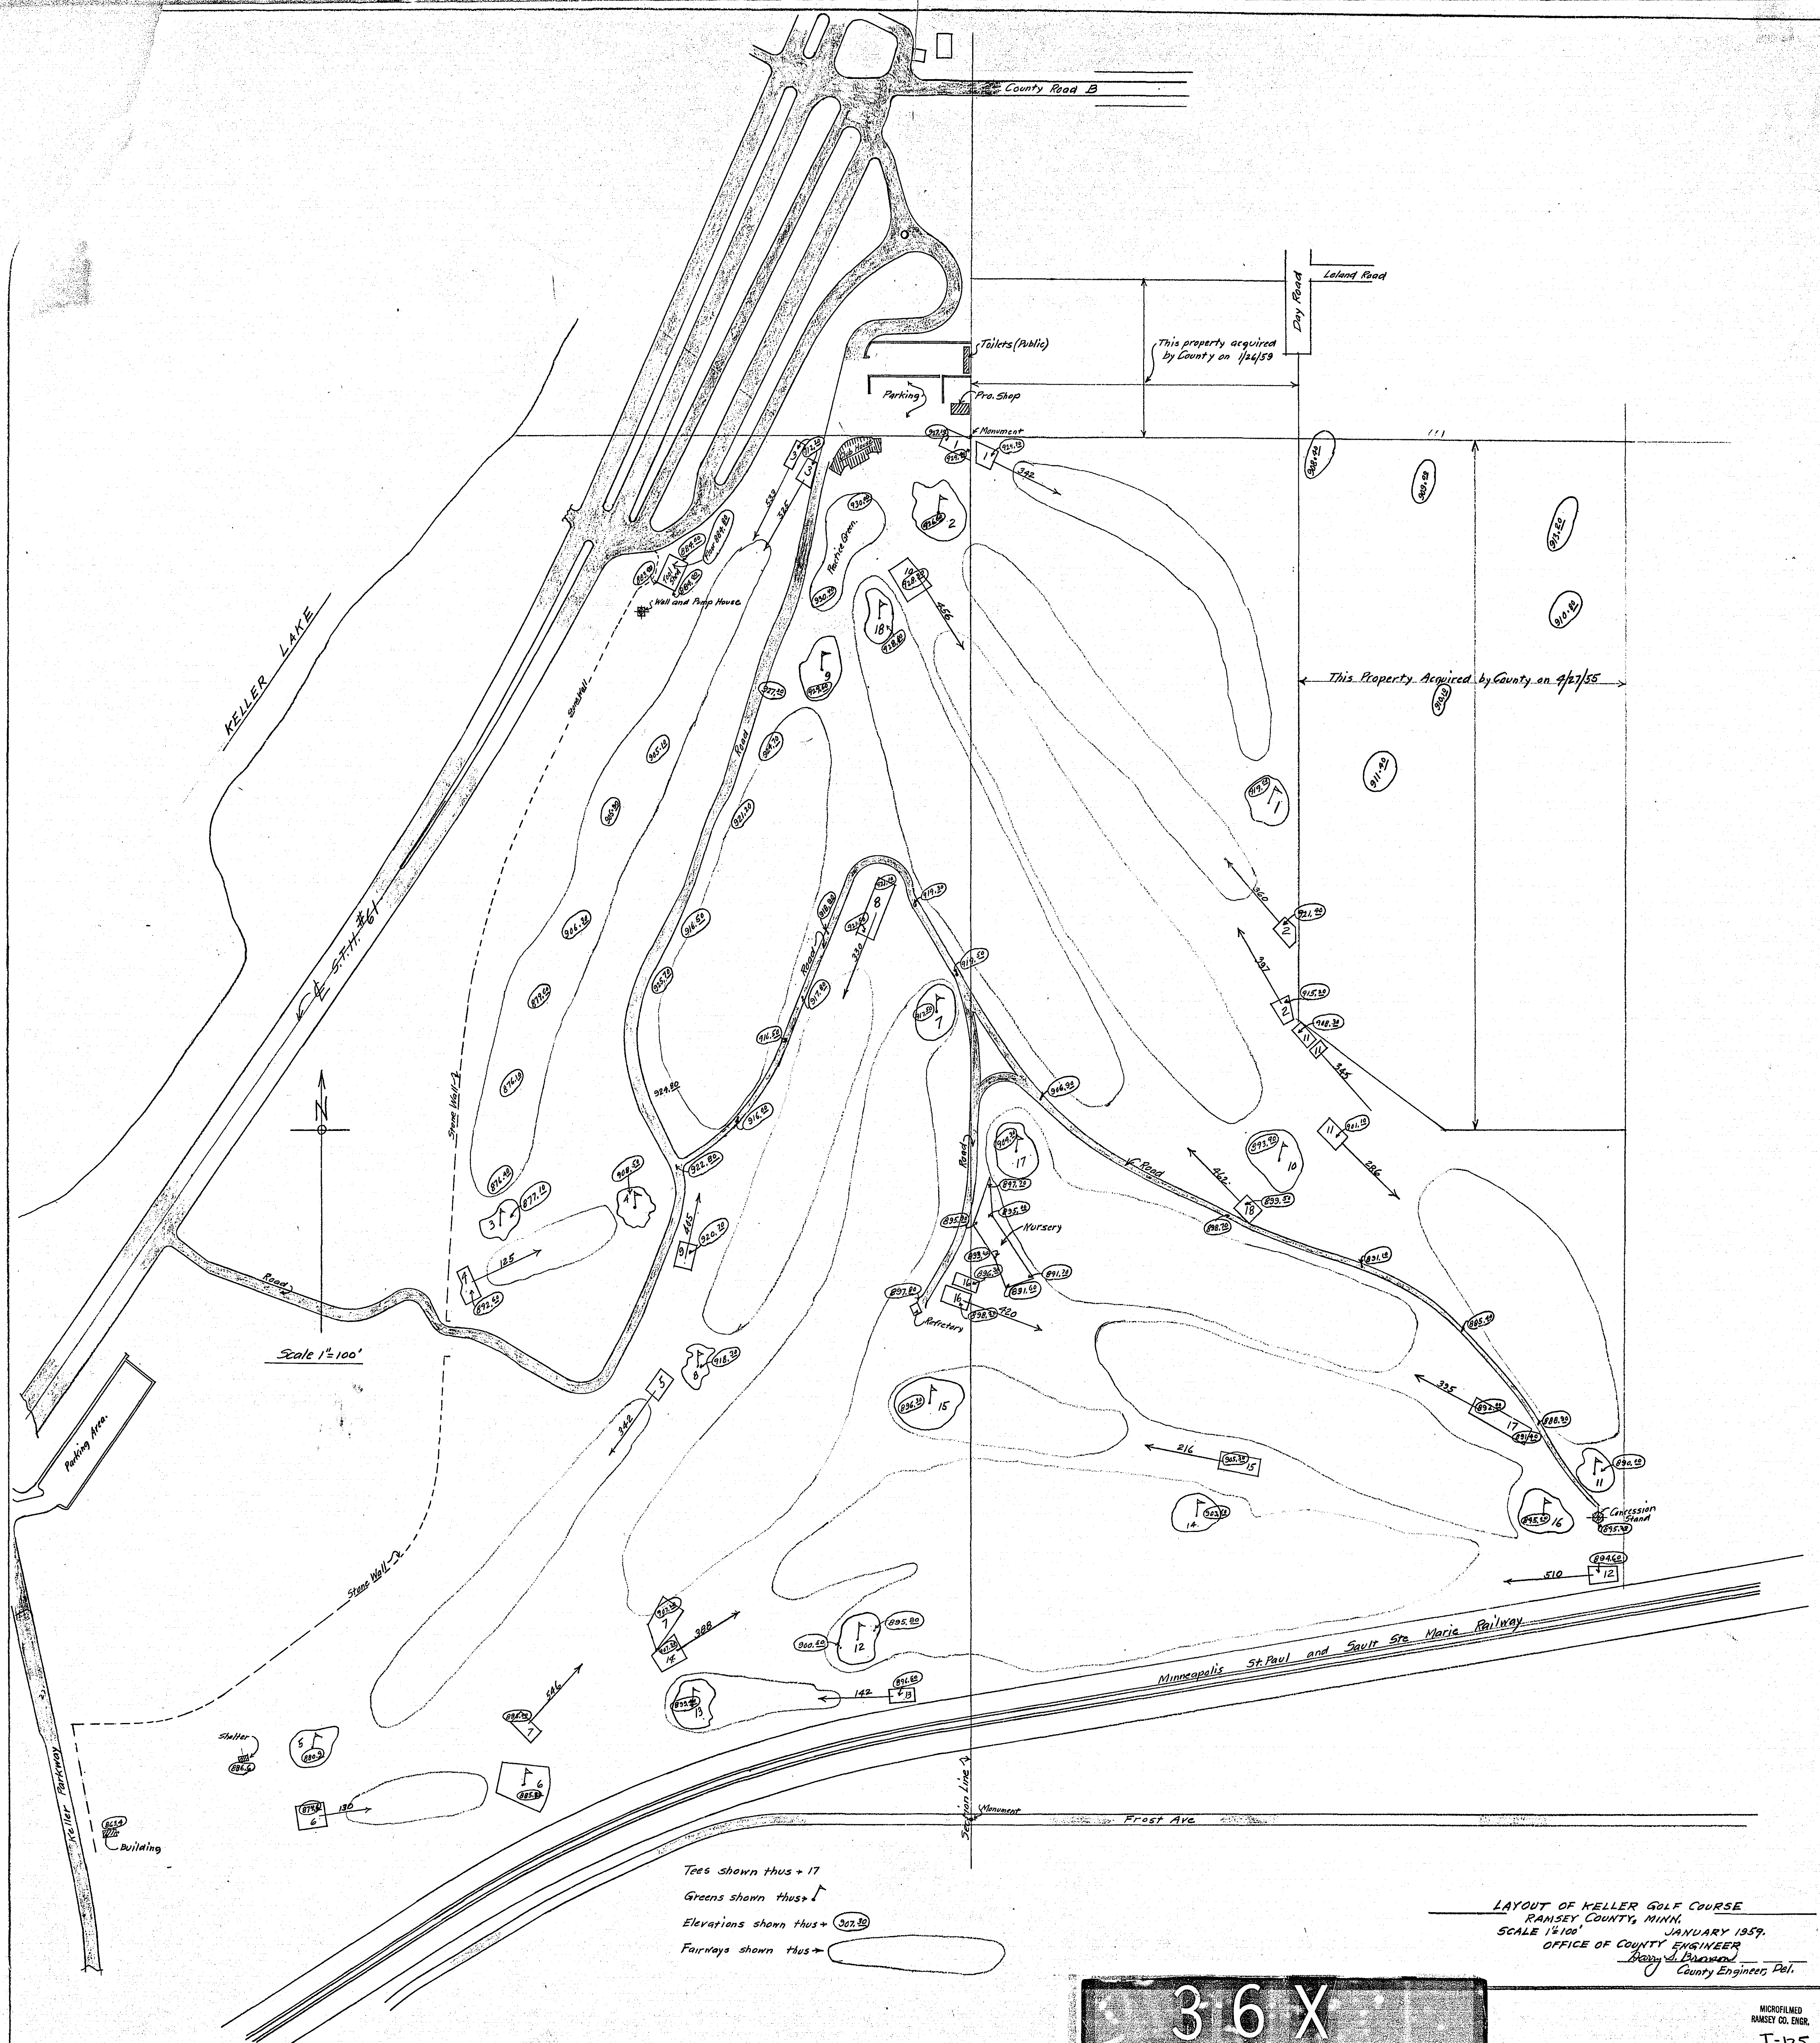

Scale 1"=100'

Tees shown thus + 17
 Greens shown thus +
 Elevations shown thus + 307.30
 Fairways shown thus +

LAYOUT OF KELLER GOLF COURSE
 RAMSEY COUNTY, MINN.
 SCALE 1"=100' JANUARY 1959.
 OFFICE OF COUNTY ENGINEER
 Ramsey D. Brown
 County Engineer, Ret.

36X