


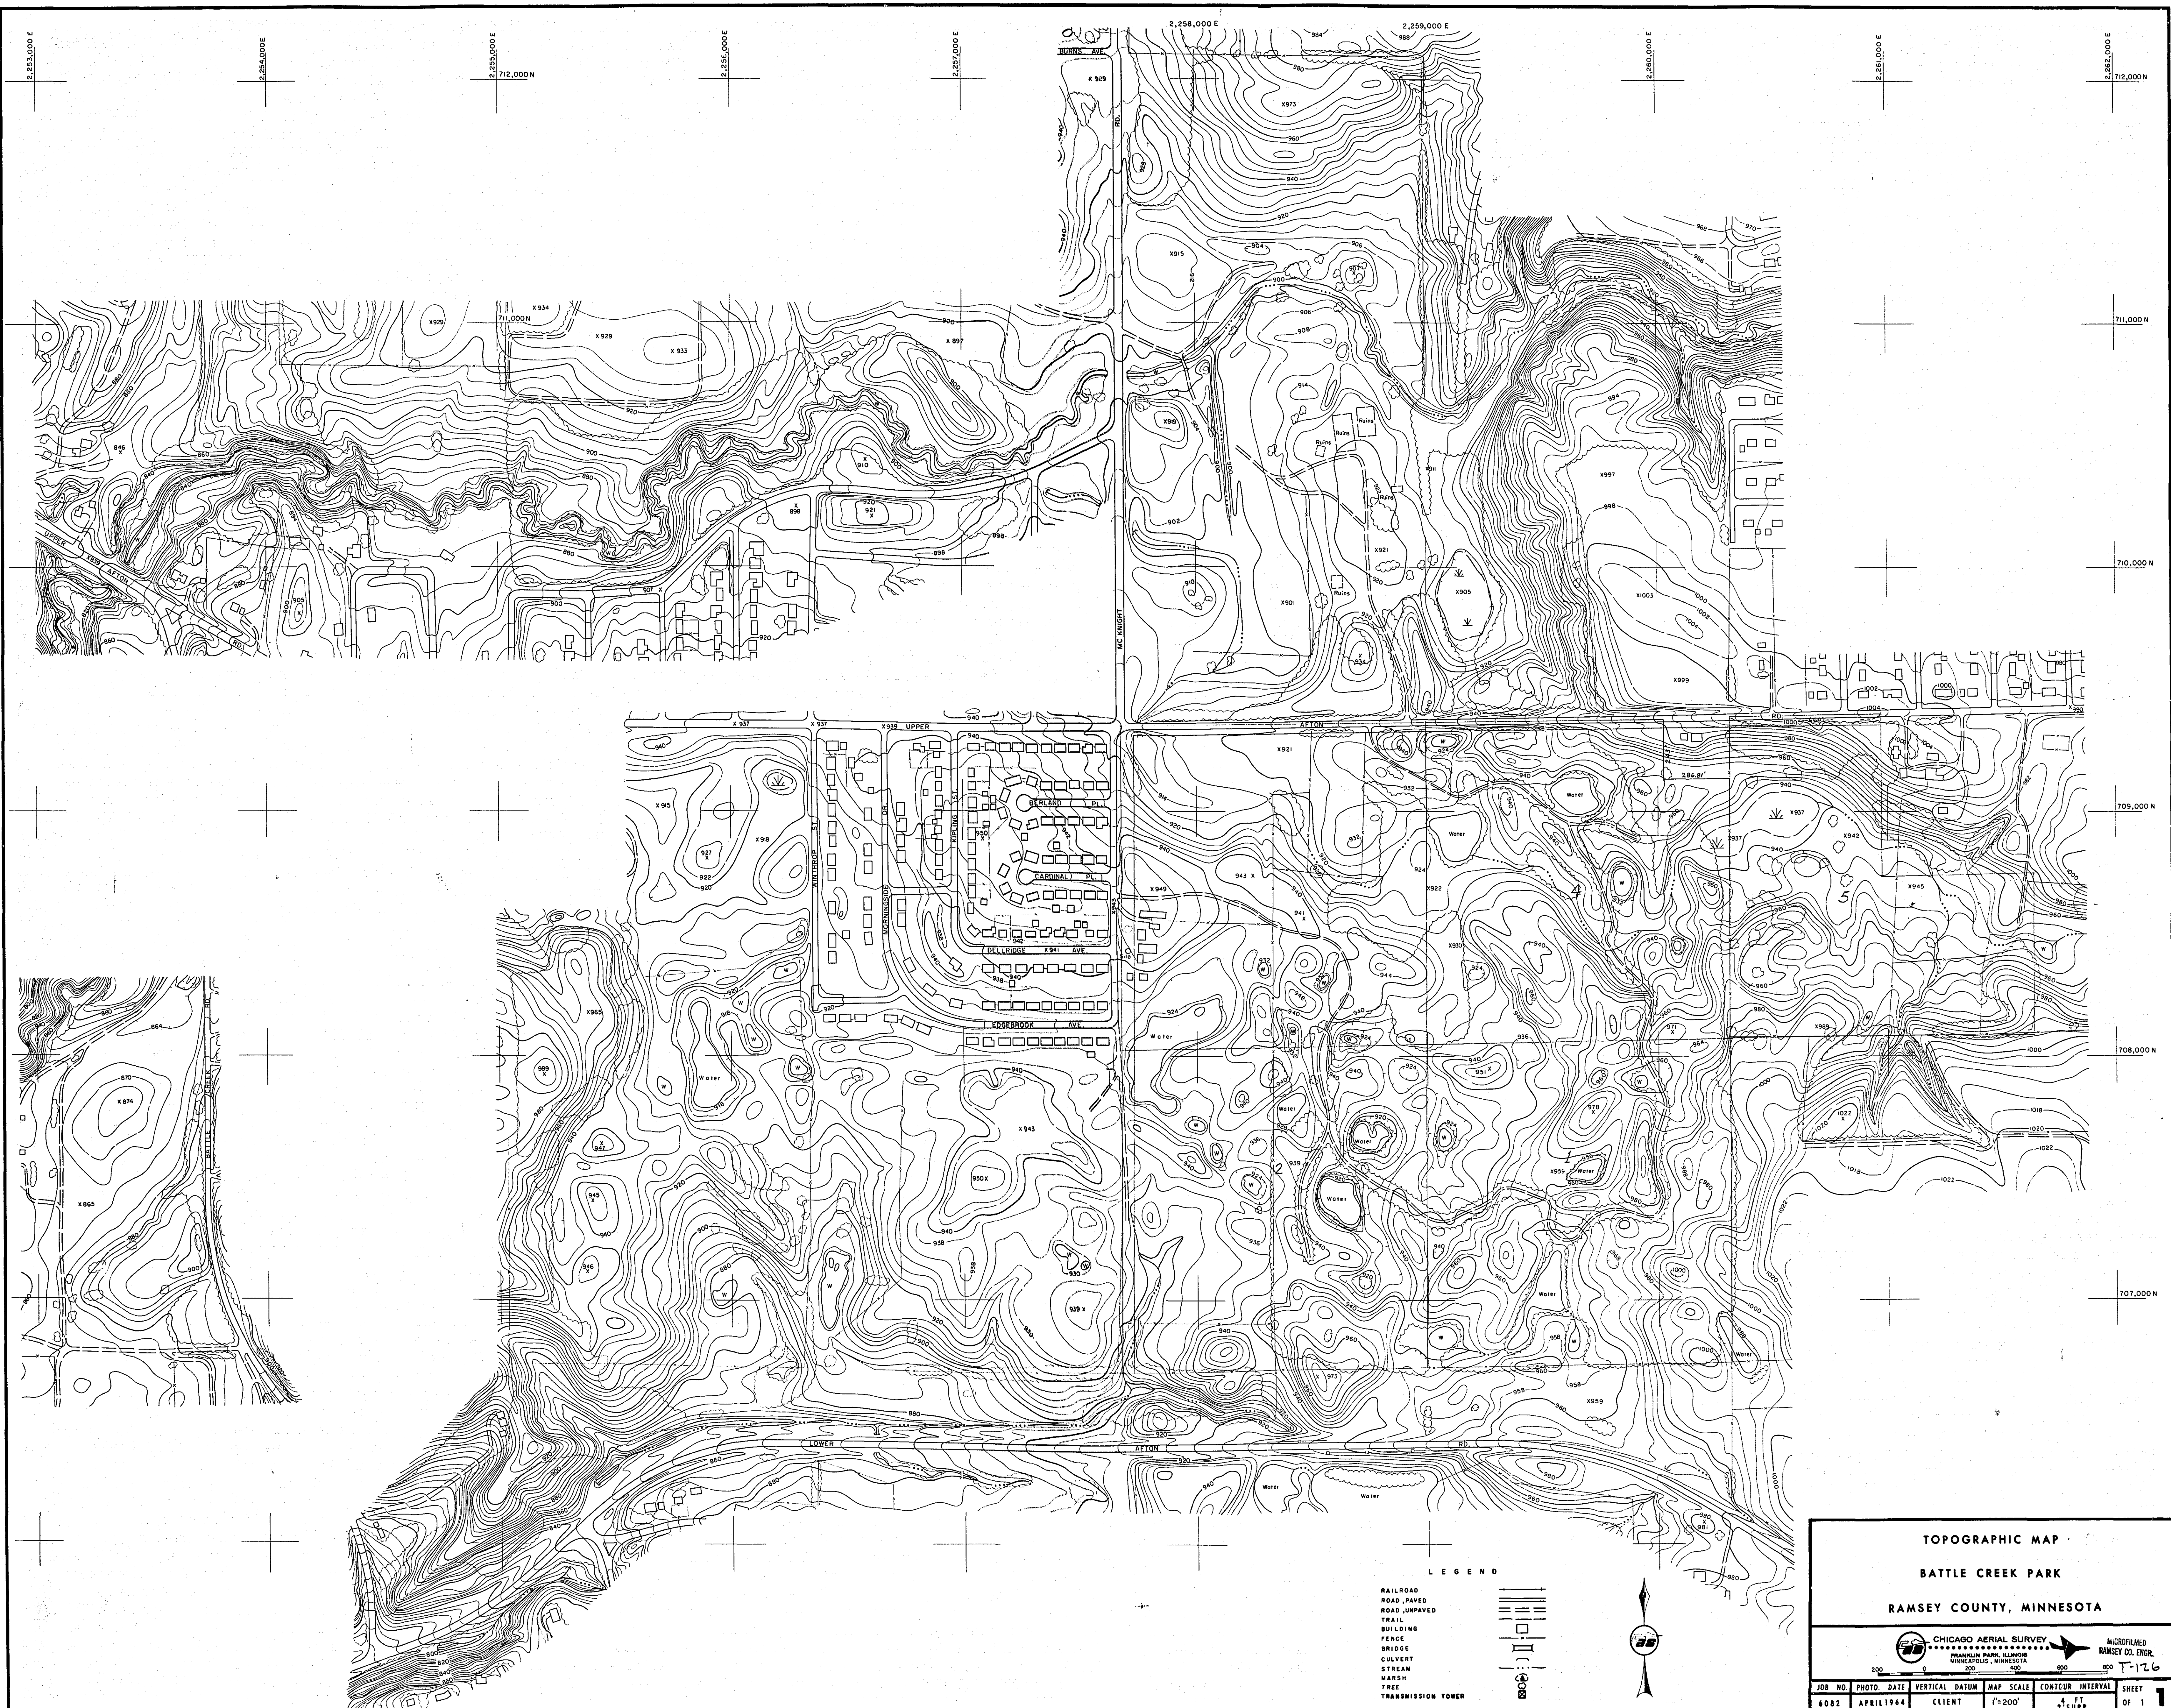

TOPOGRAPHIC MAP

BATTLE CREEK PARK

RAMSEY COUNTY, MINNESOTA

CHICAGO AERIAL SURVEY
FRANKLIN PARK, ILLINOIS
MINNEAPOLIS, MINNESOTA

6082 APRIL 1964 CLIENT MAP SCALE 1"=200' CONTOUR INTERVAL 2' SUPP. SHEET 1