



30X

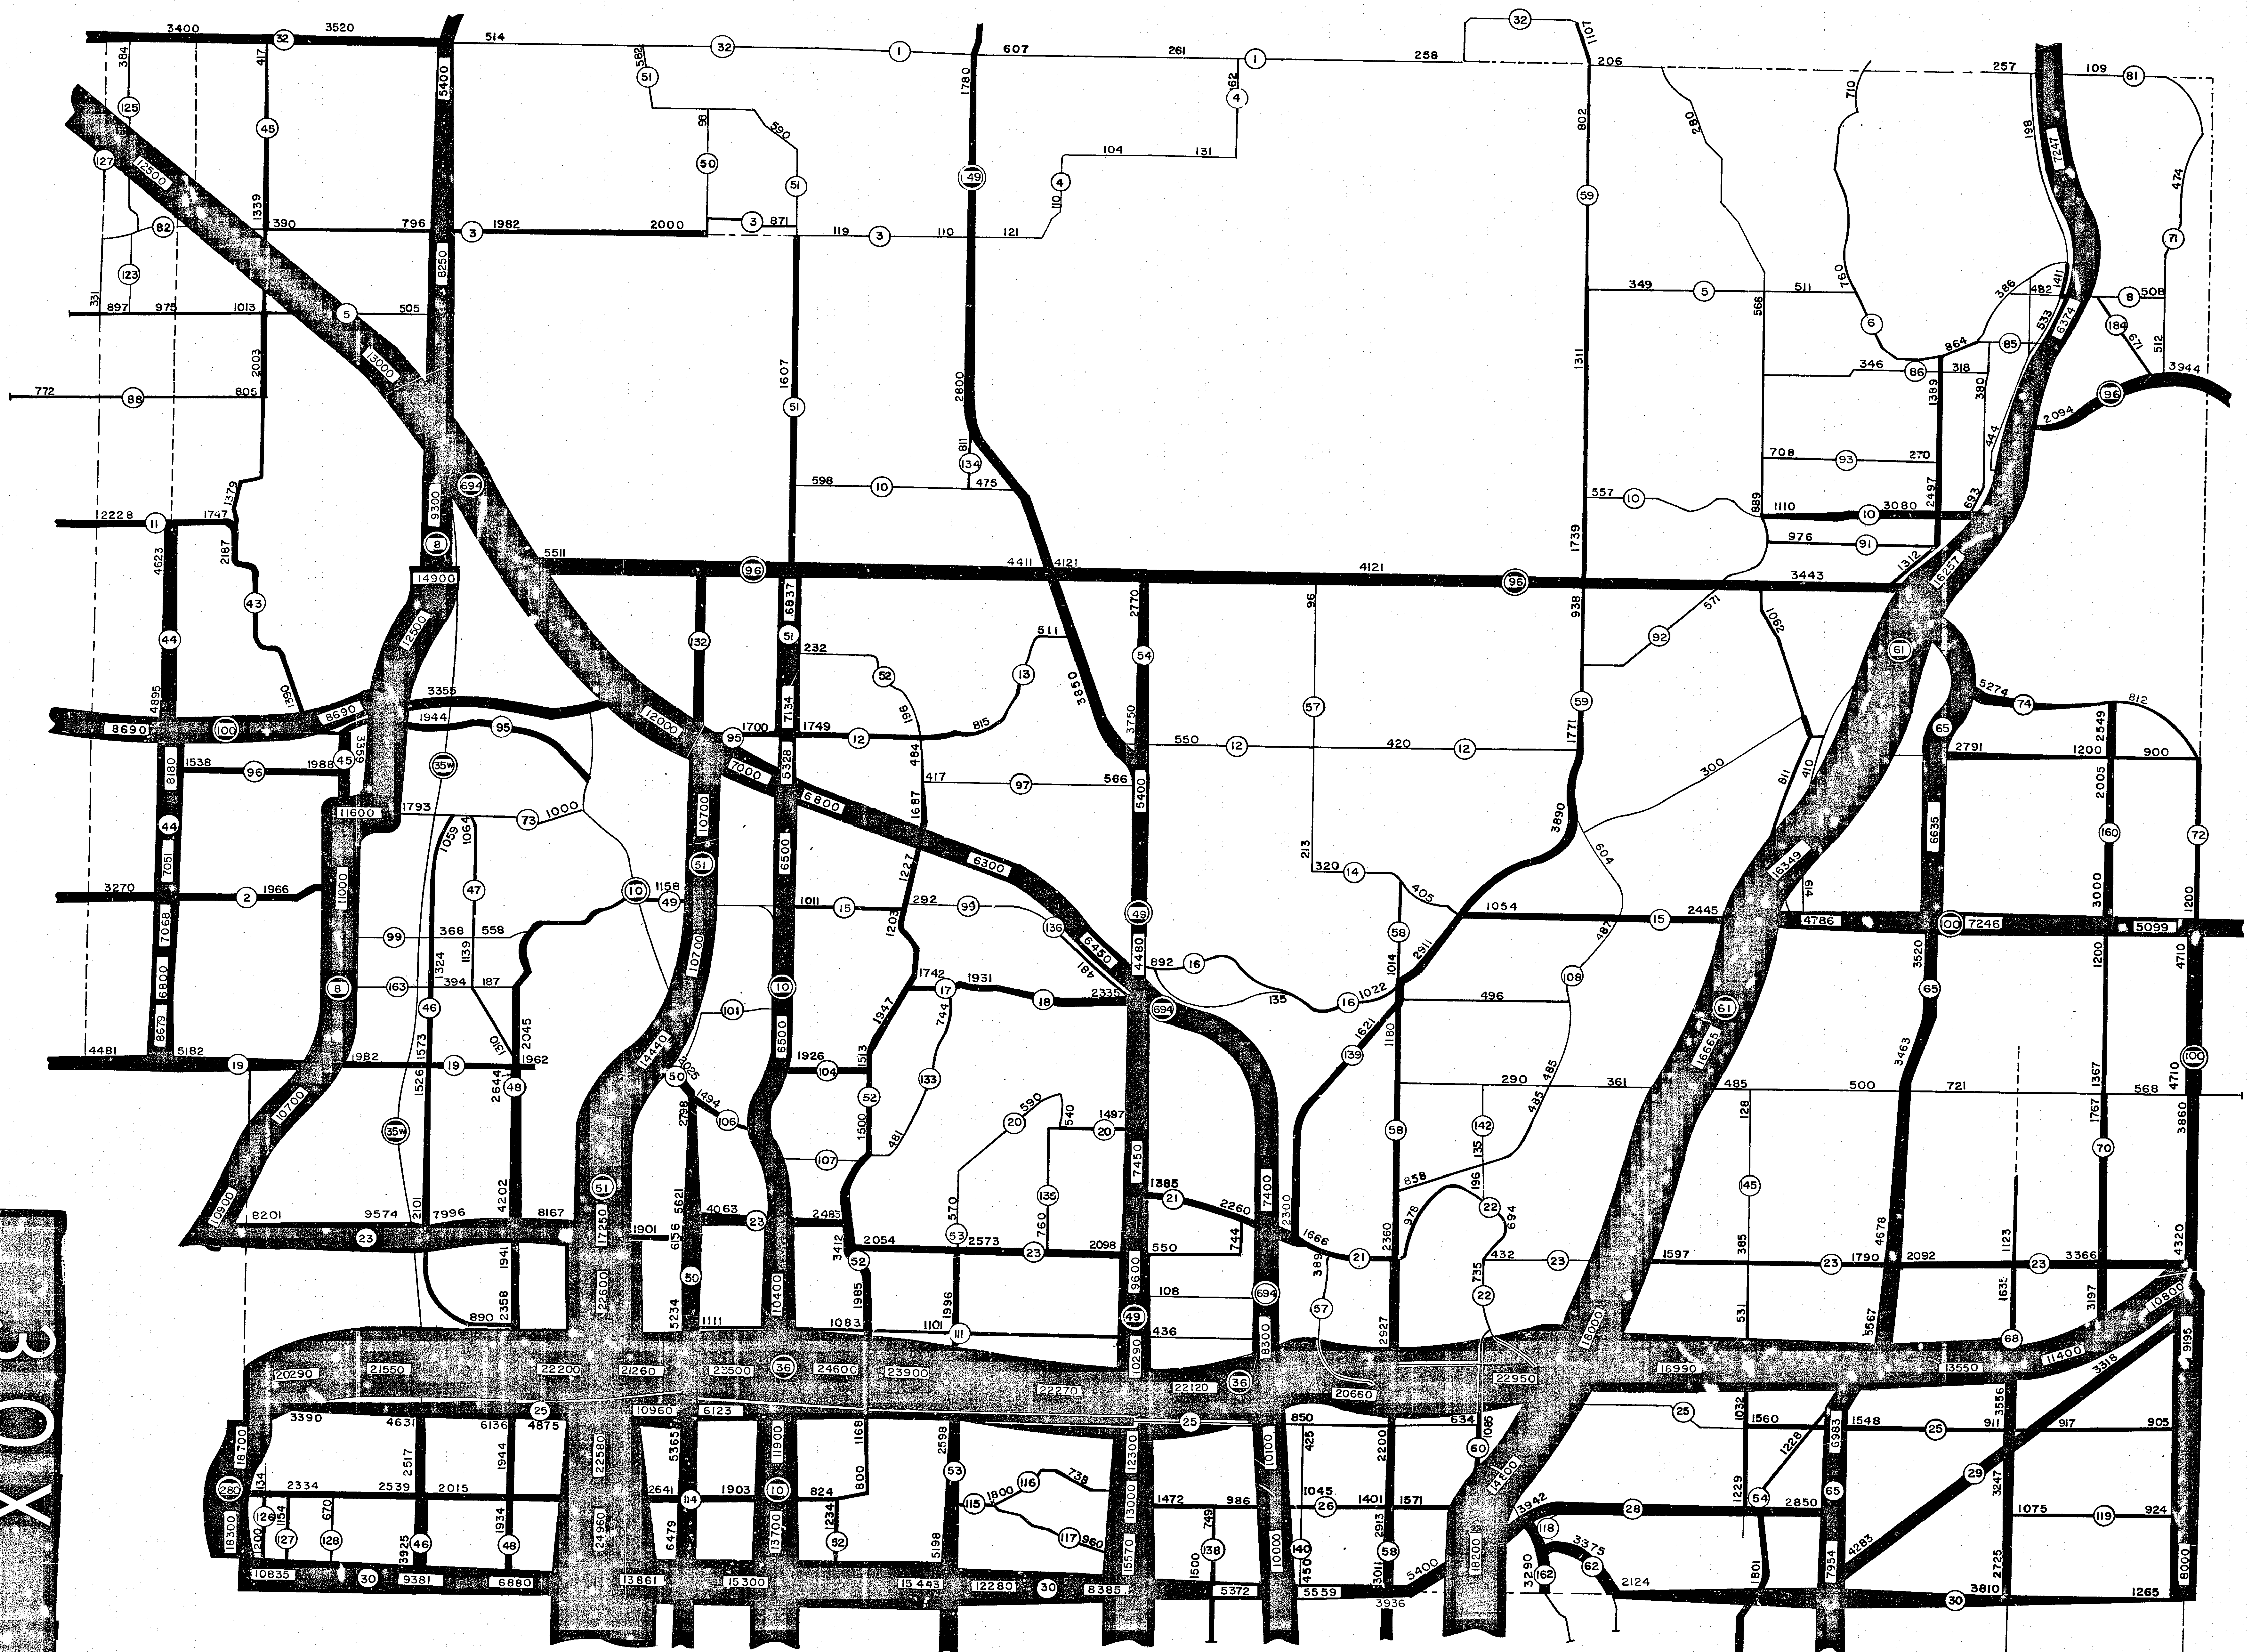

RAMSEY COUNTY 1964 TRAFFIC FLOW MAP


OFFICE OF COUNTY ENGINEER
DEANE R. ANKLAN
COUNTY ENGINEER

TRAFFIC SCALE 1" = 20,000 VEHICLES PER DAY (A.D.T.)

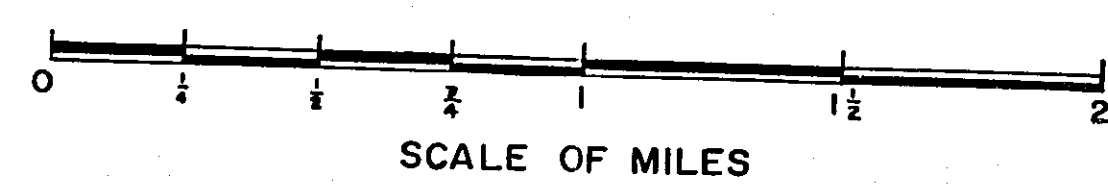


LEGEND


- U.S. & STATE HIGHWAYS
- COUNTY HIGHWAYS

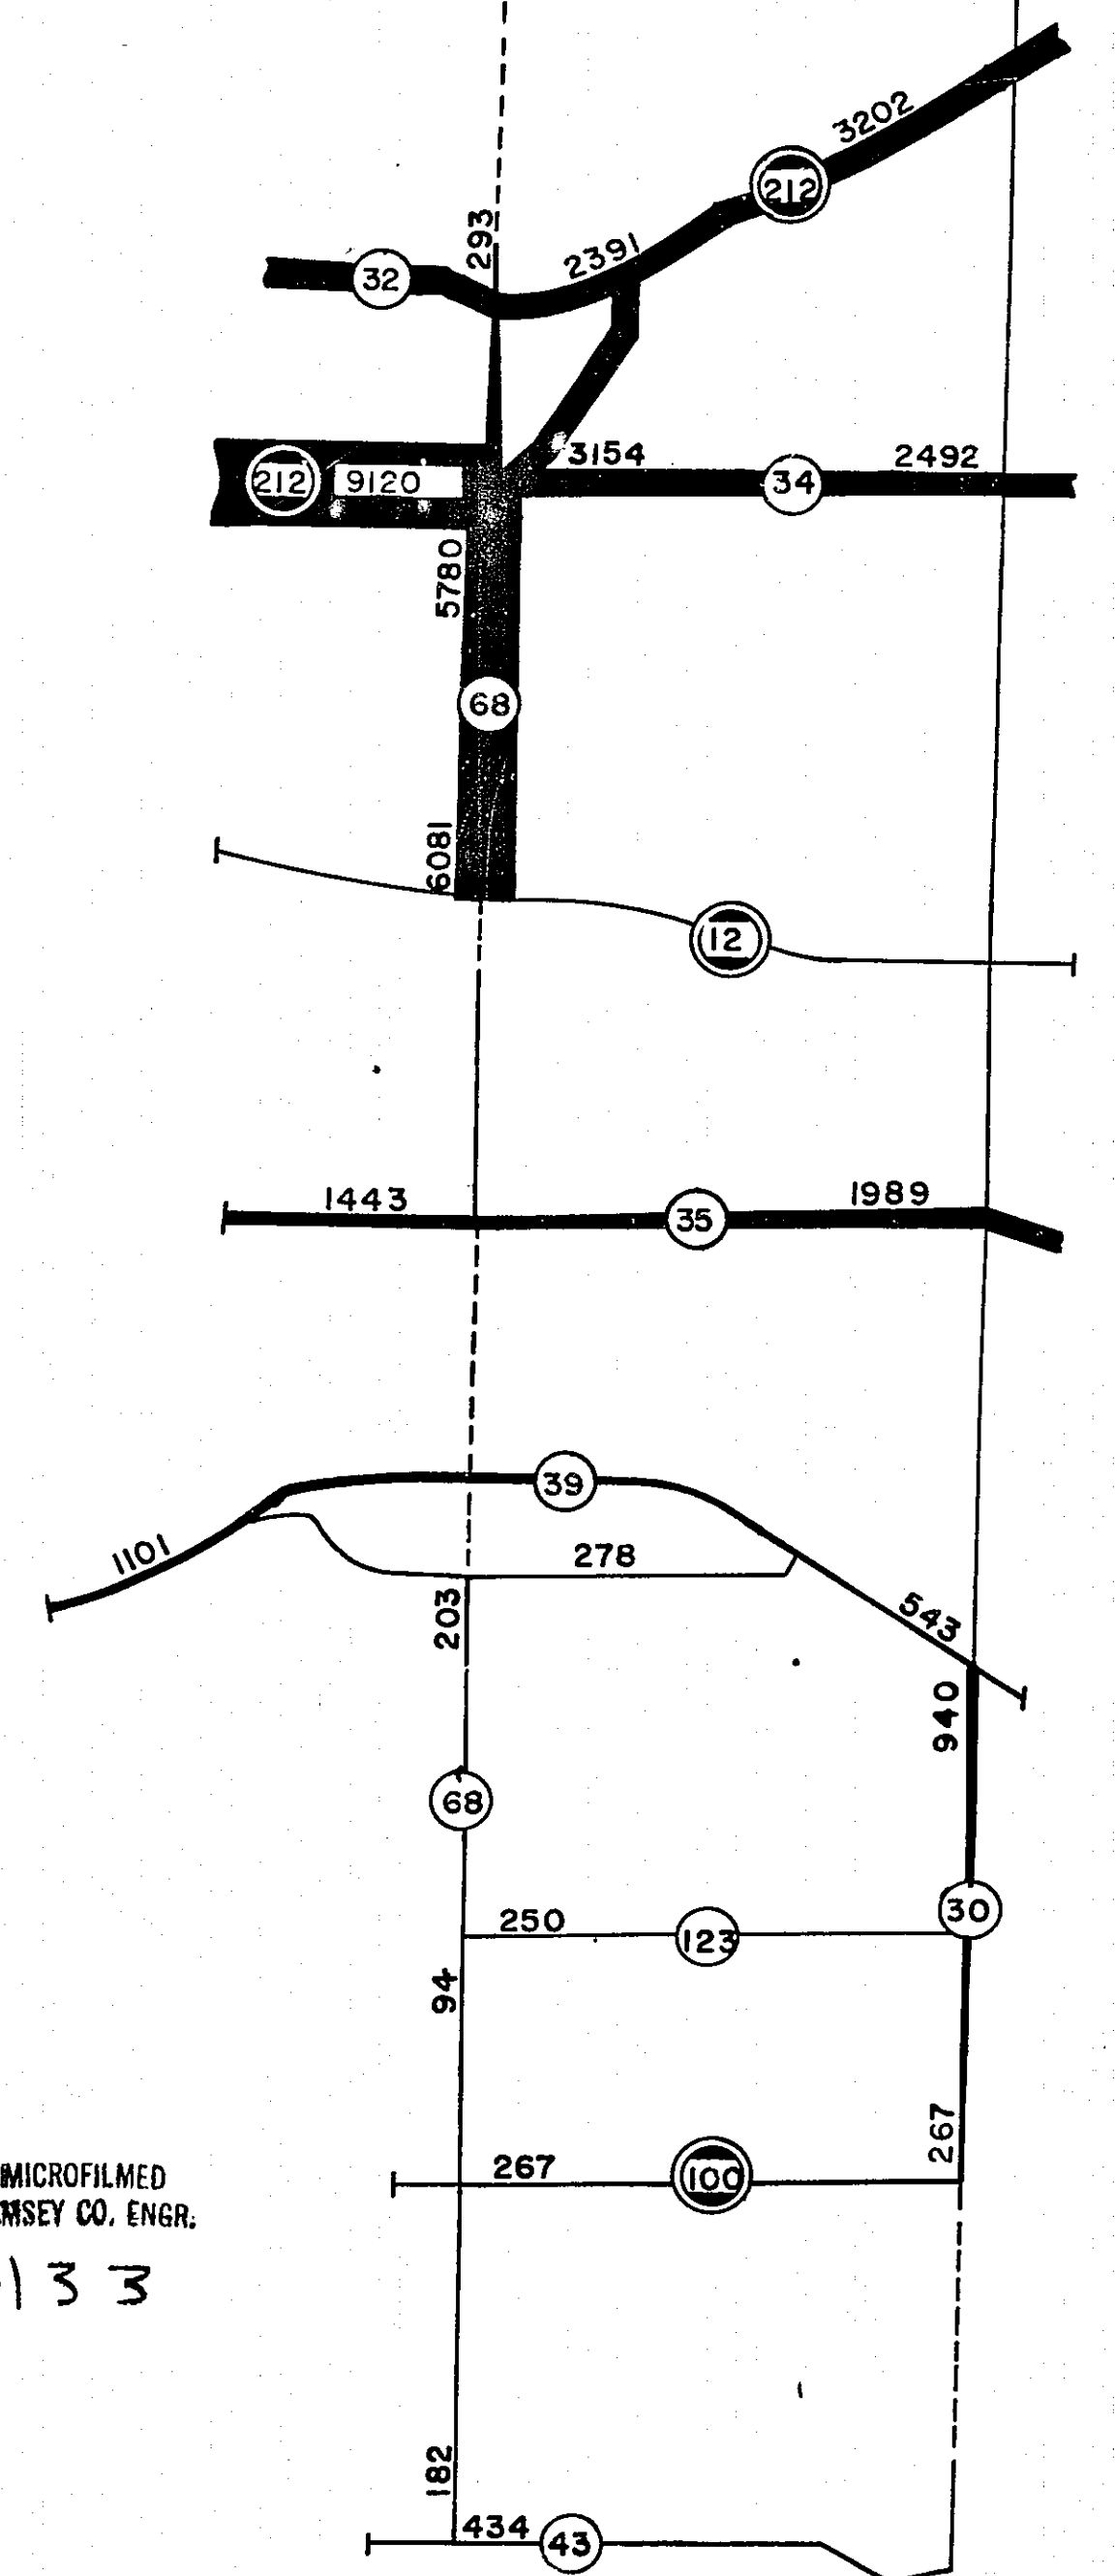


MICROFILMED
RAMSEY CO. ENGR.
T-133

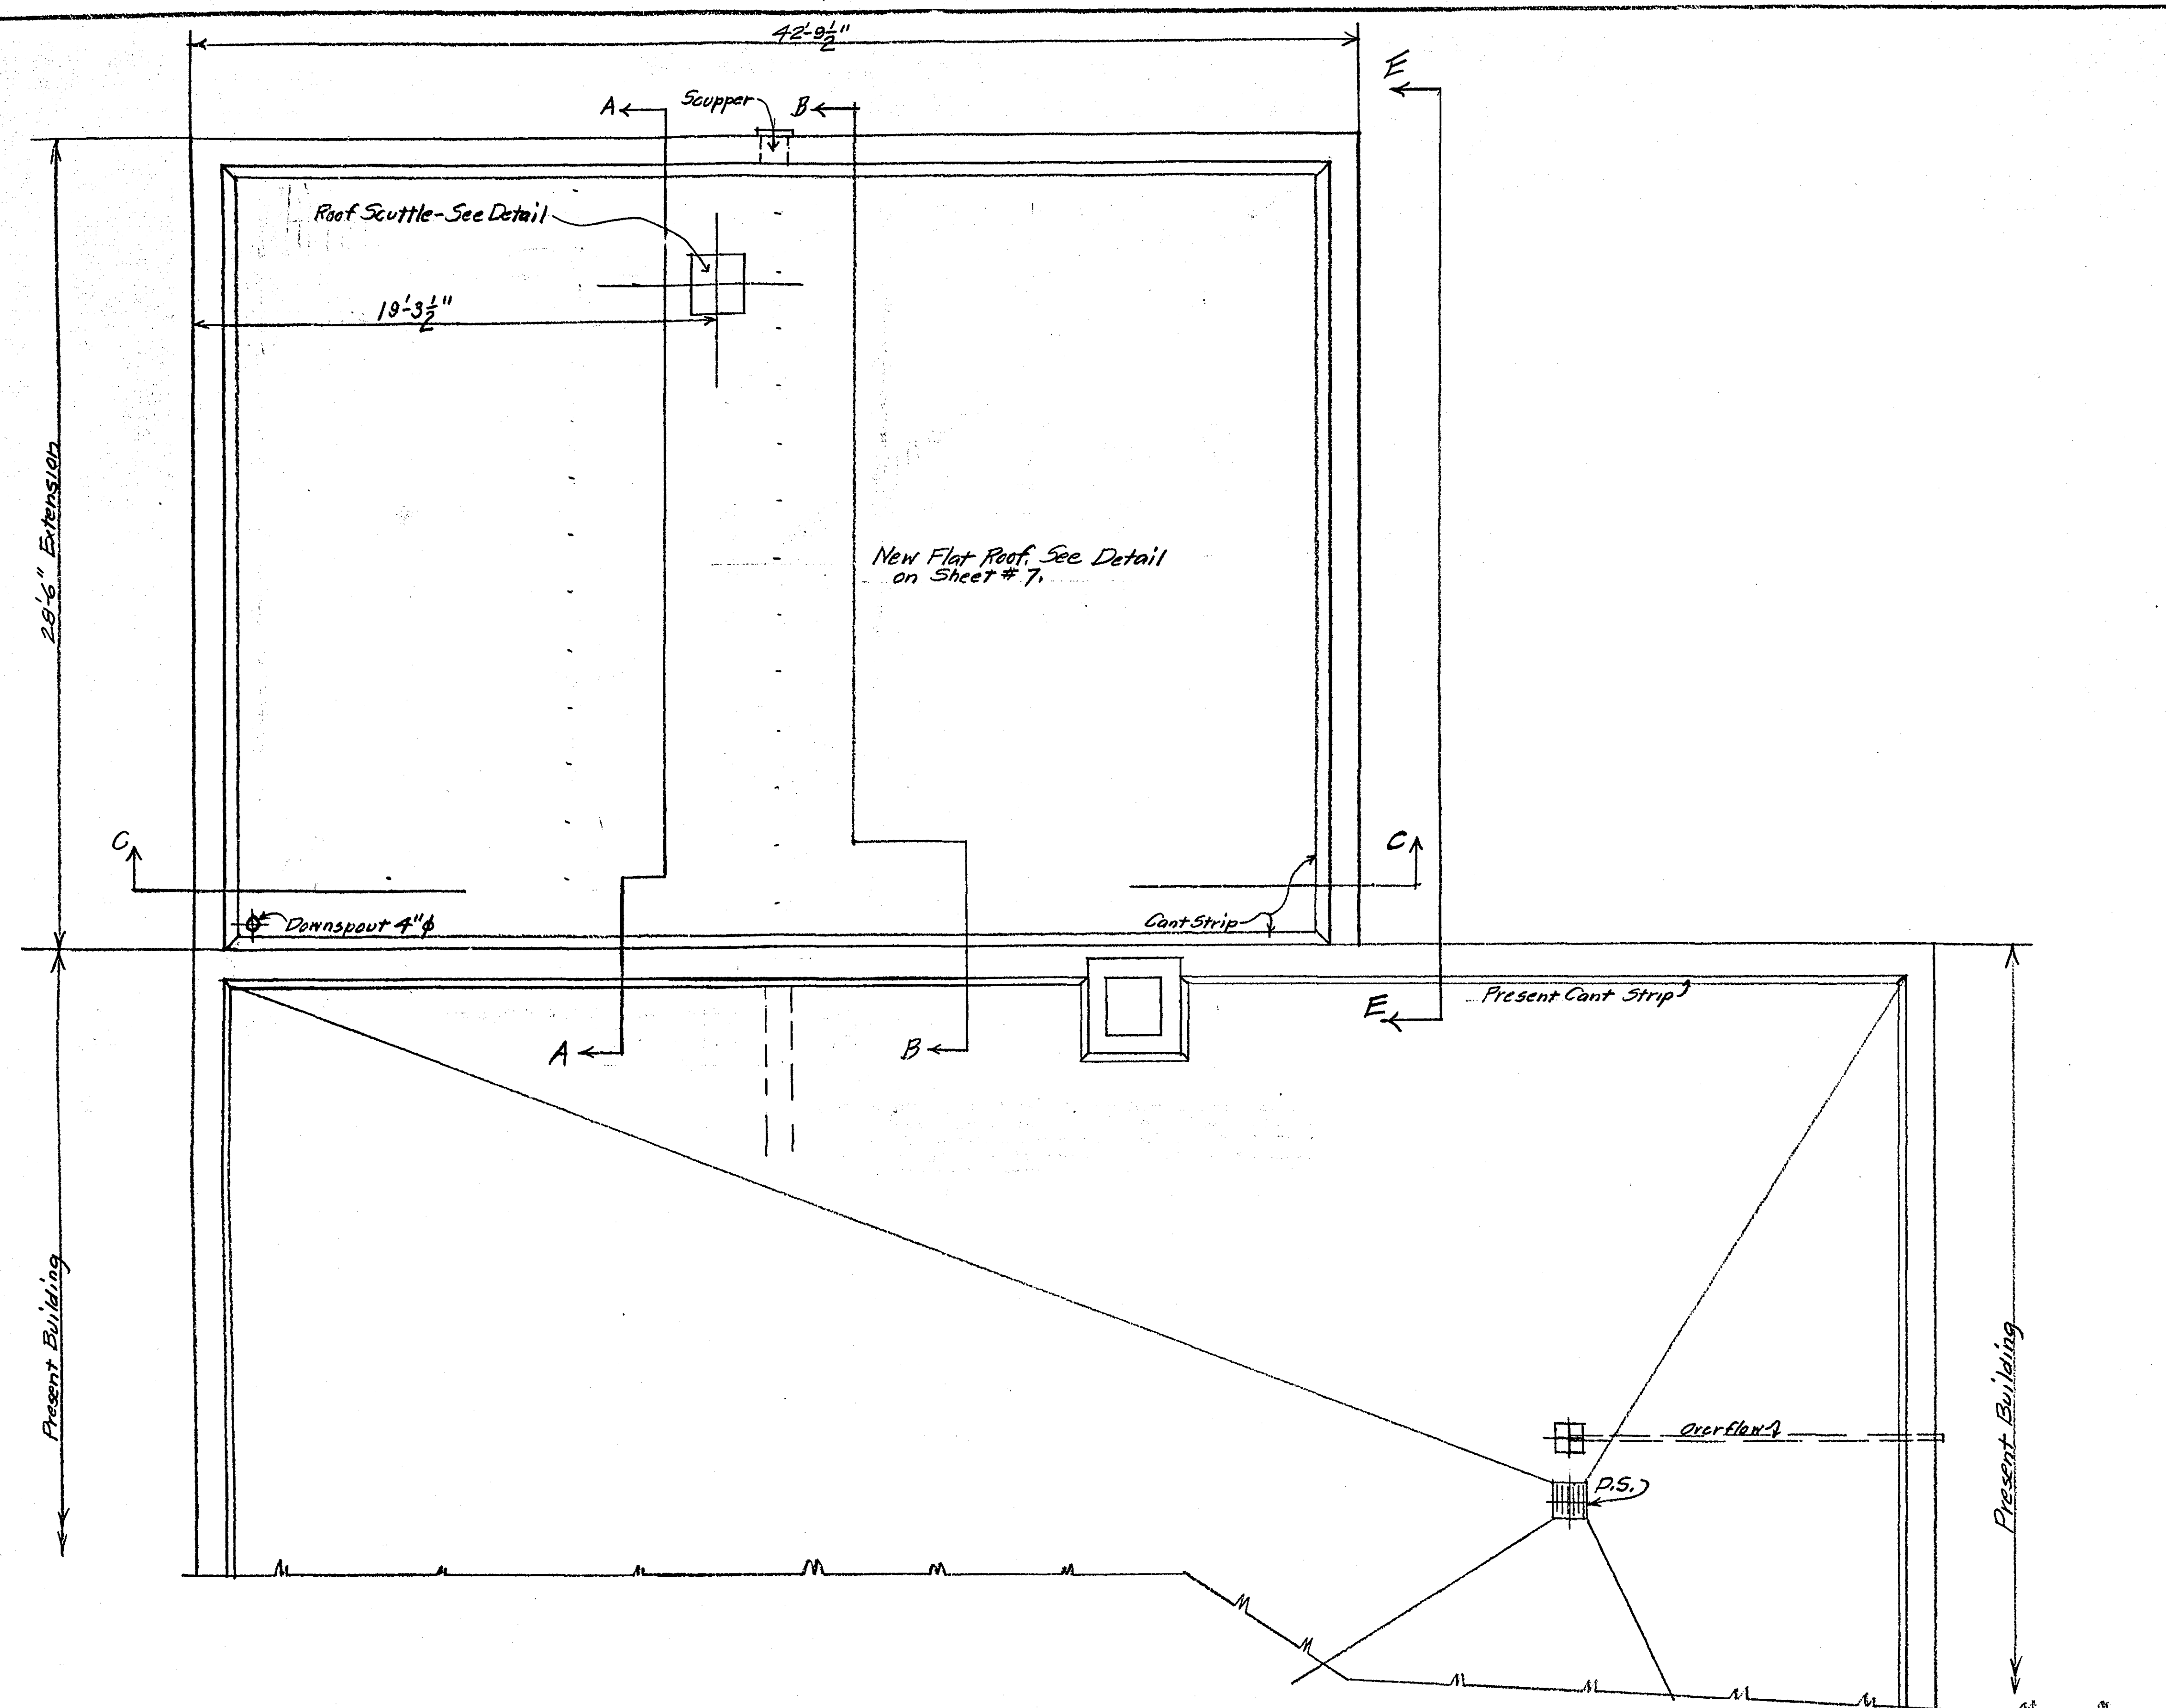

ROOF PLAN - SCALE $\frac{1}{4}" = 1'-0"$

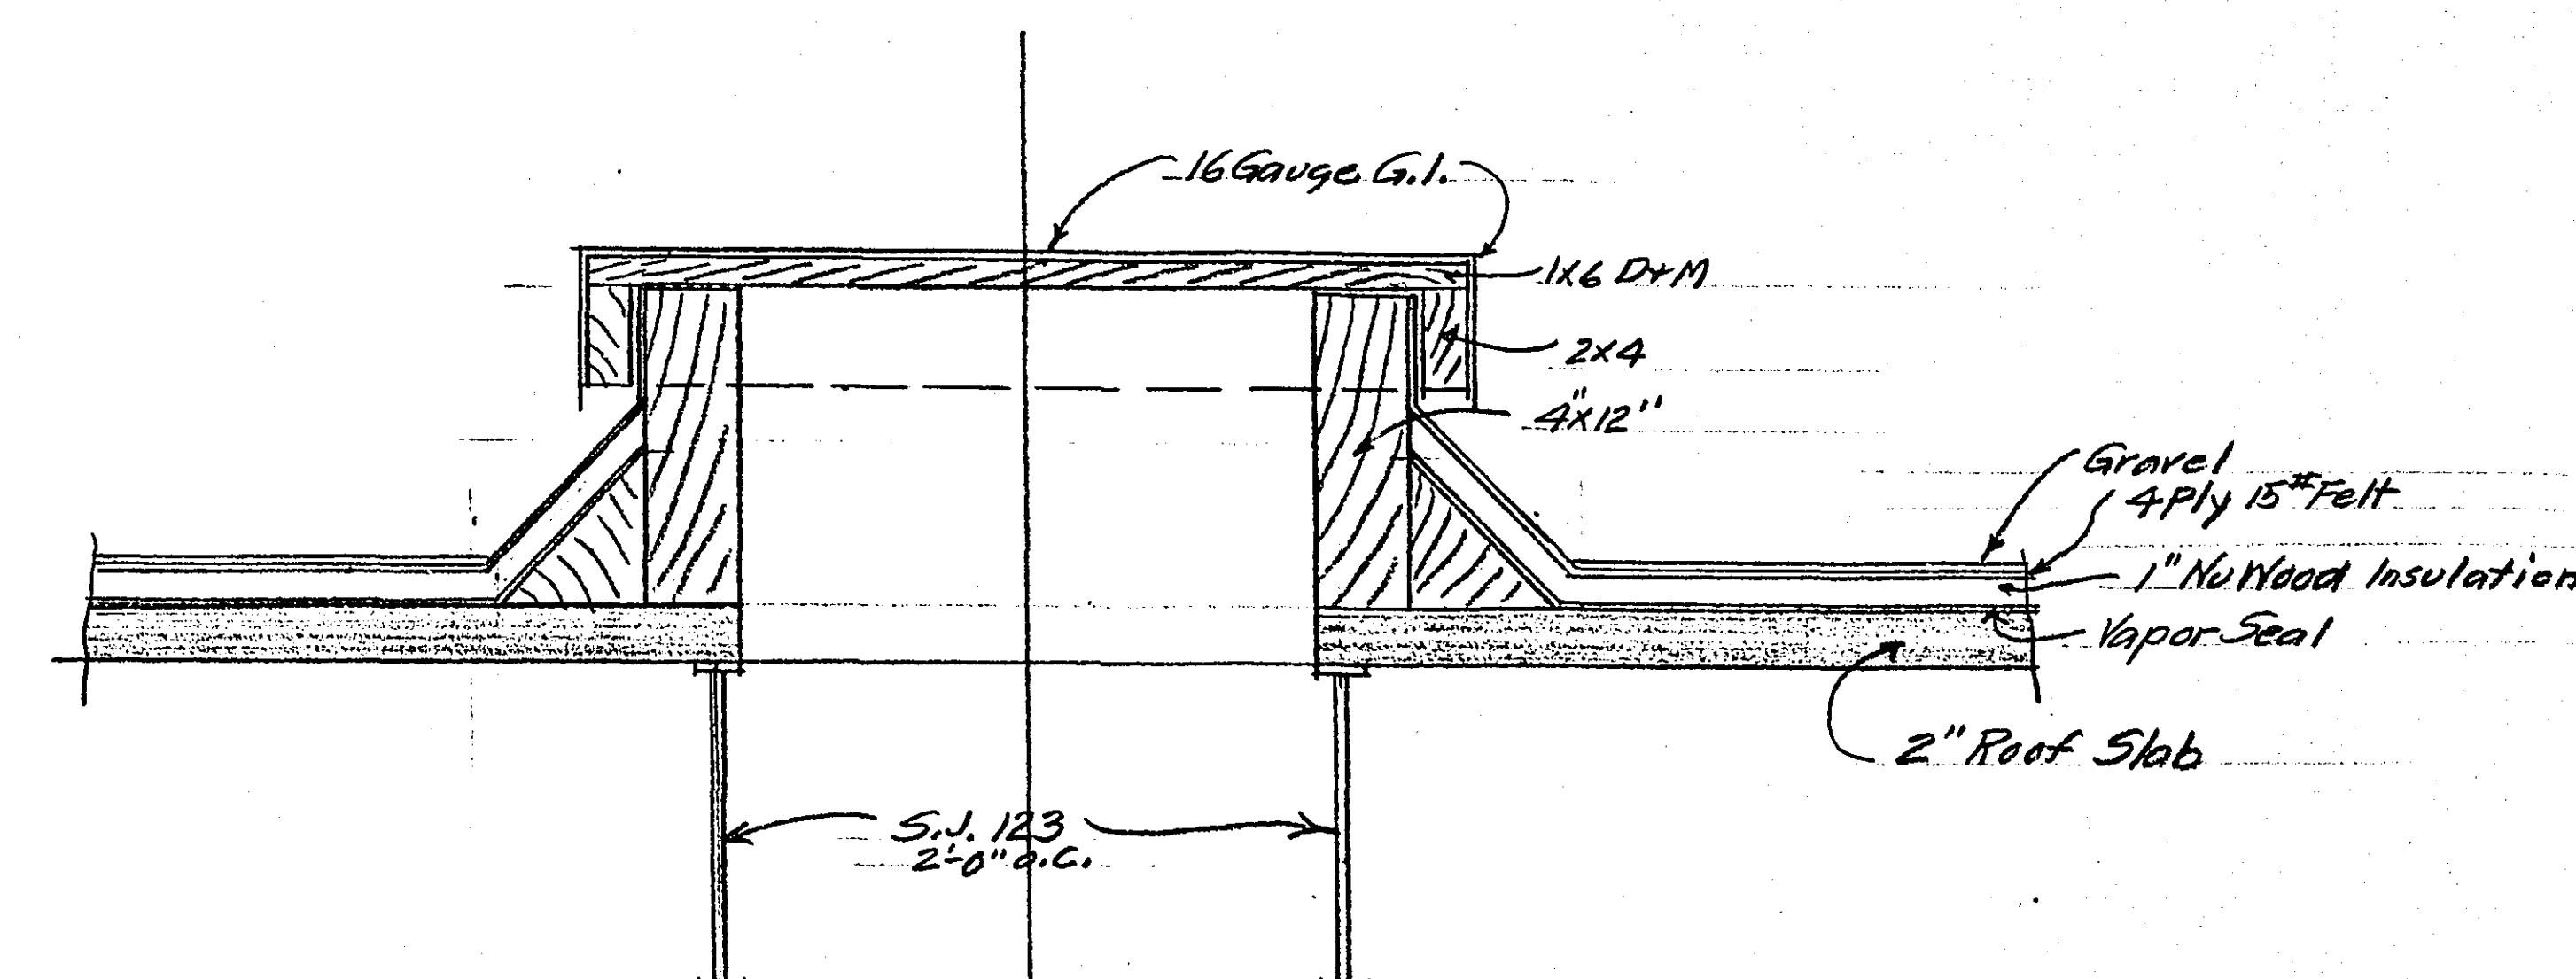


SECTION

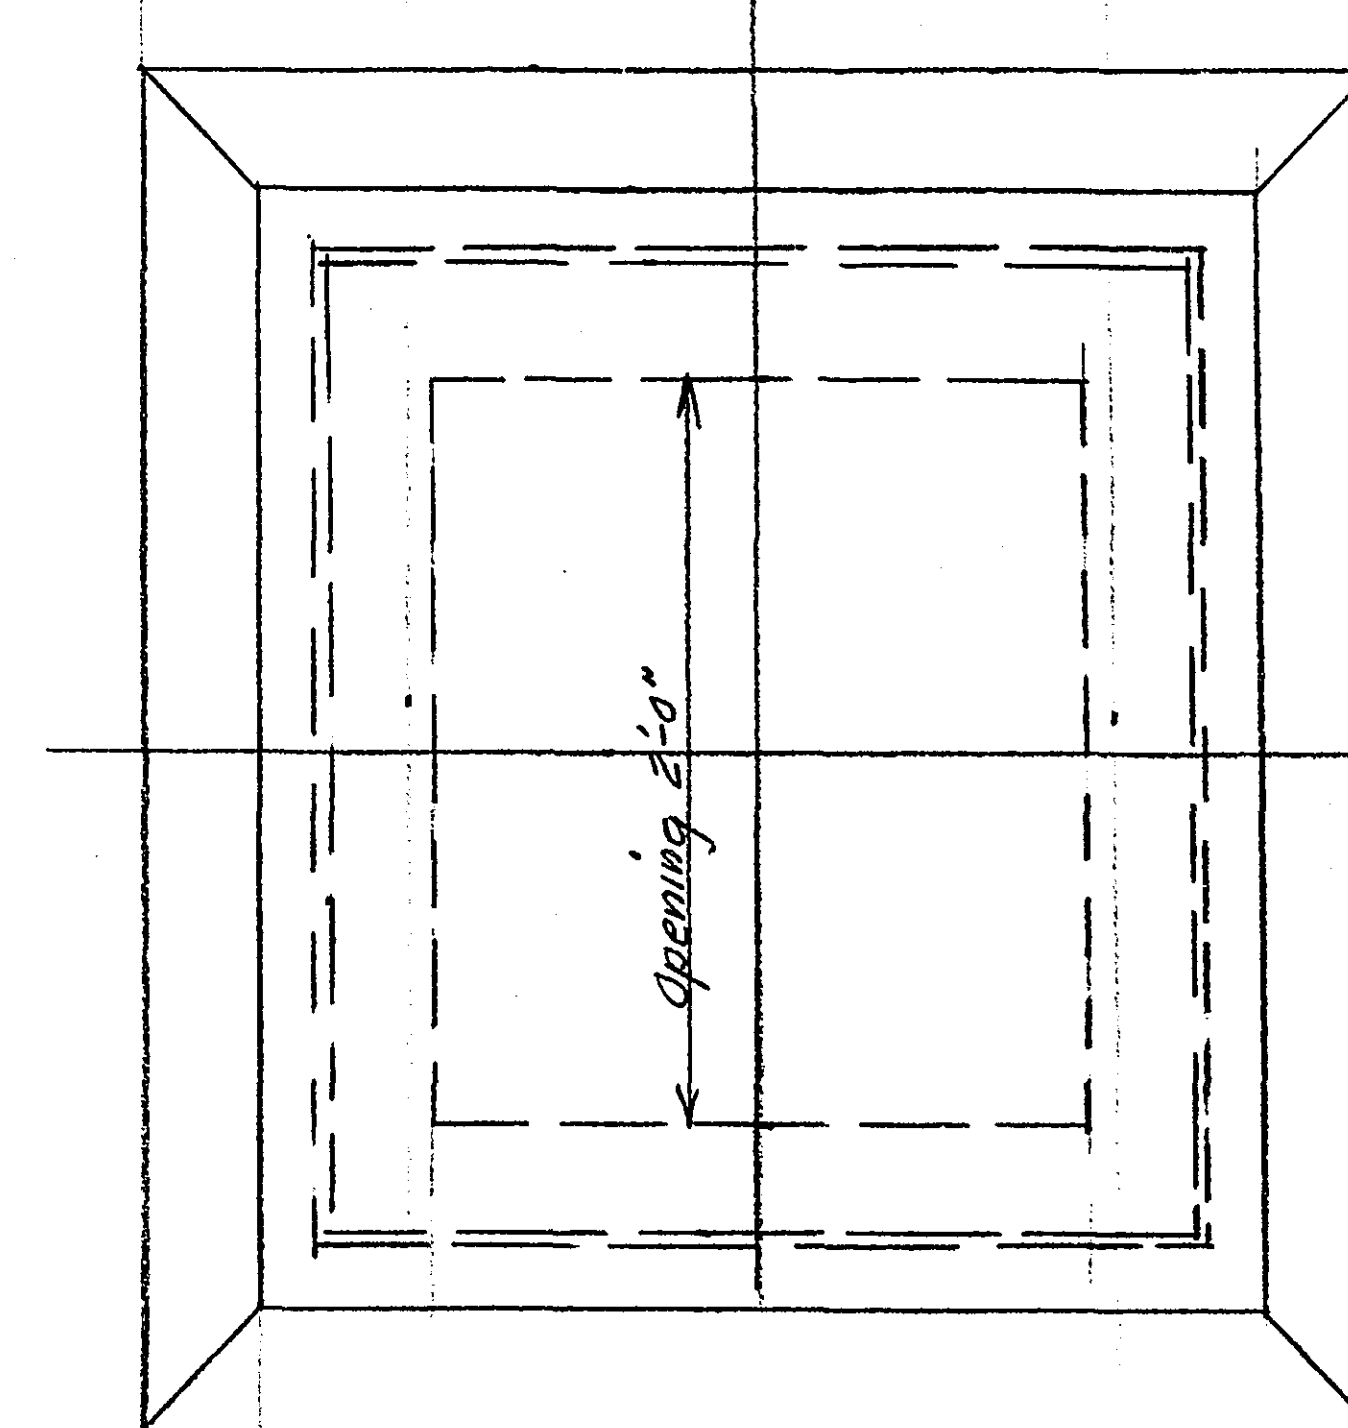

PLAN

DETAIL OF ROOF SCUTTLE - SCALE $\frac{1}{2}" = 1'-0"$

Edge Line 2

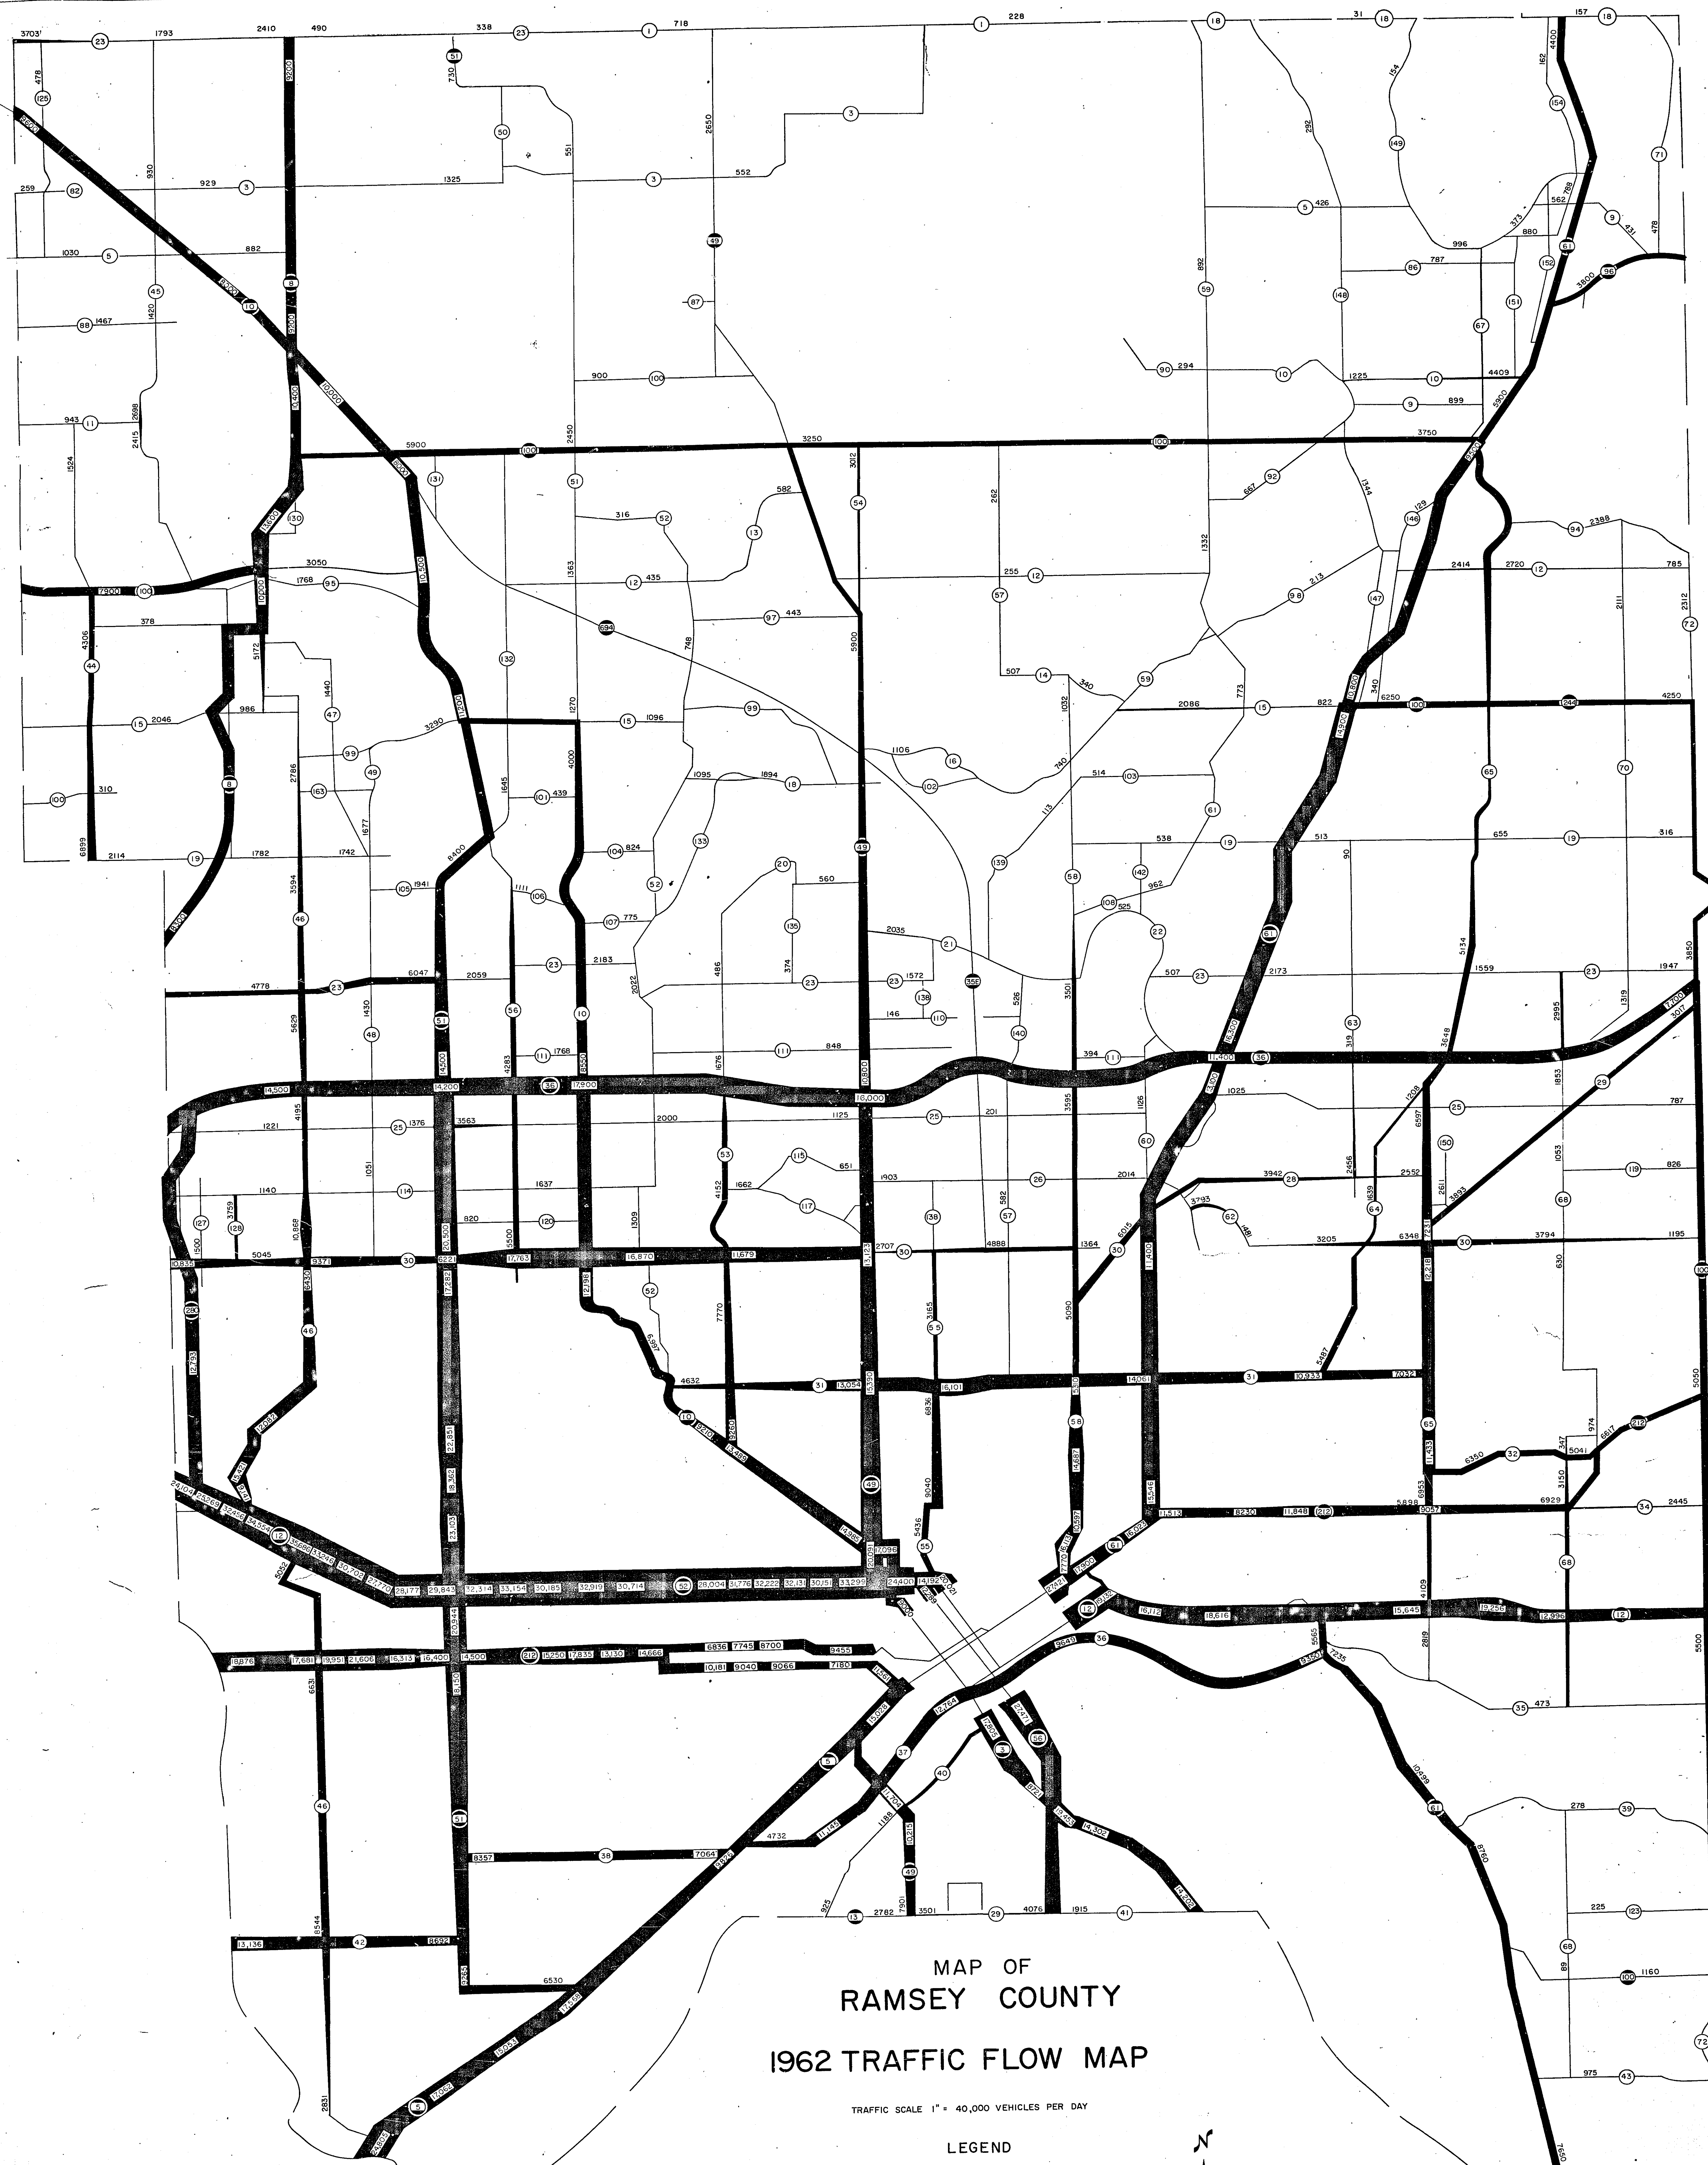

36X

7-133