


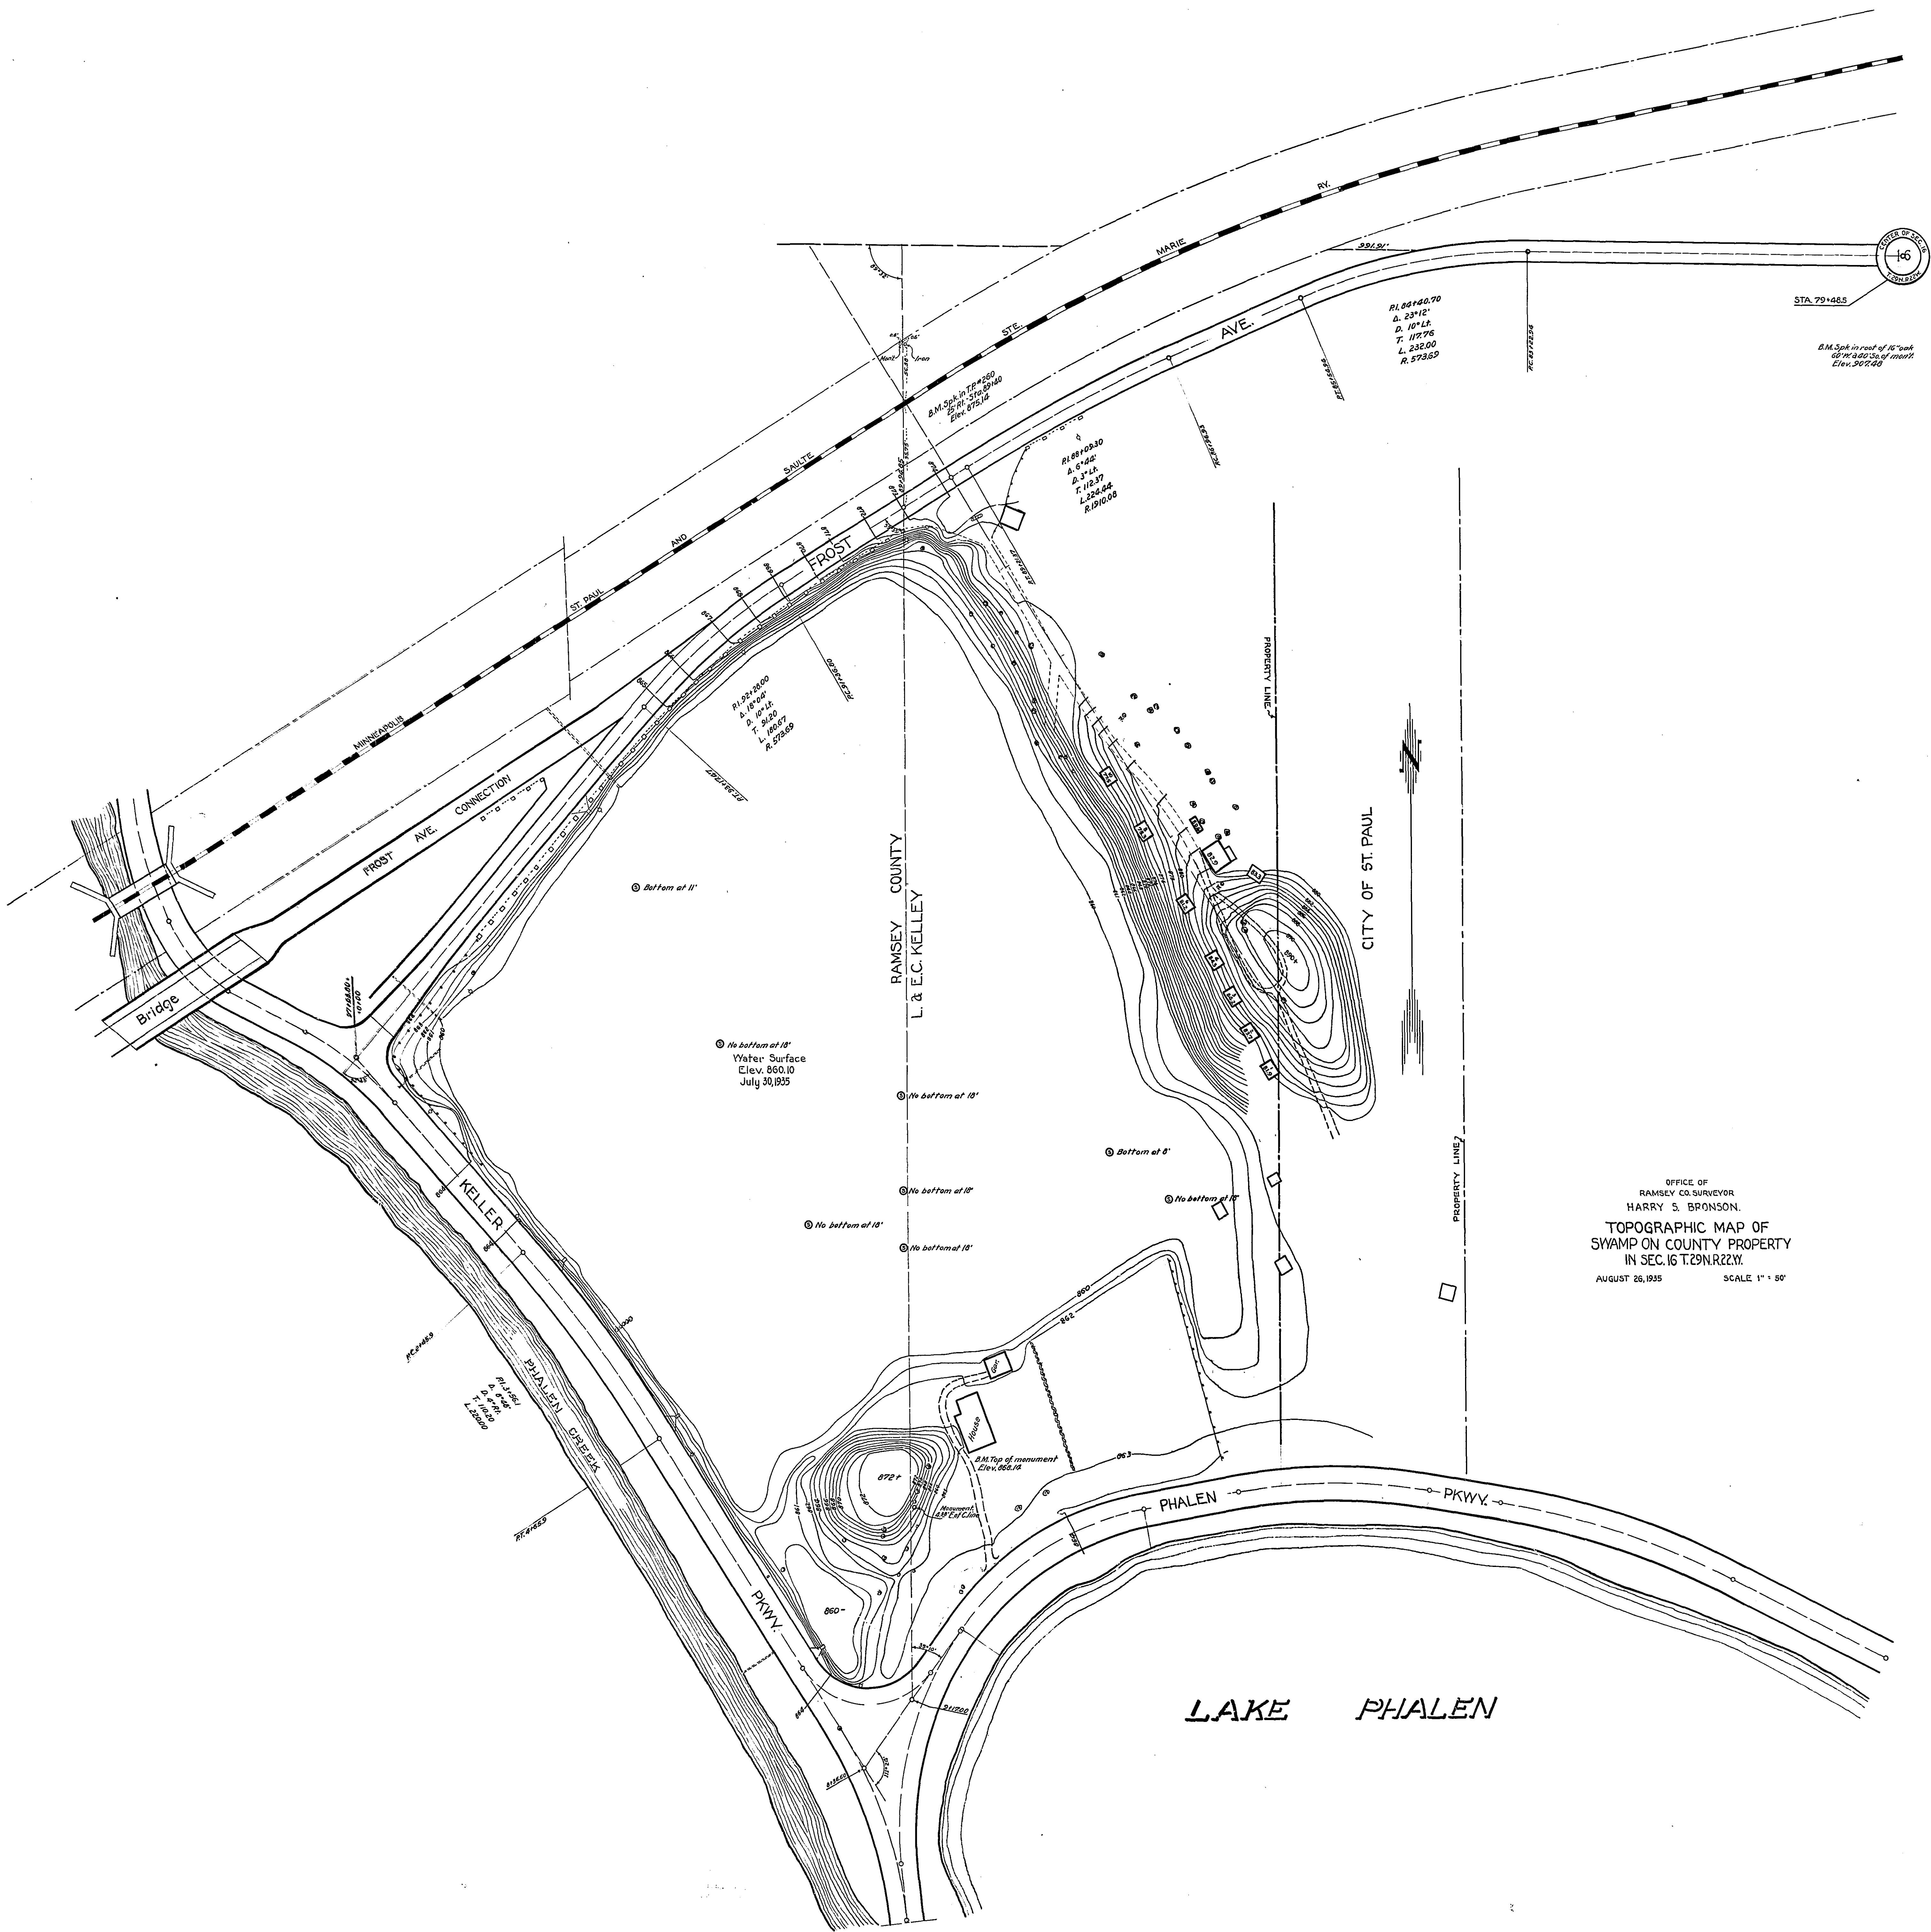

OFFICE OF
RAMSEY CO. SURVEYOR
HARRY S. BRONSON.
TOPOGRAPHIC MAP OF
SWAMP ON COUNTY PROPERTY
IN SEC. 16 T. 29 N. R. 22 W.
AUGUST 26, 1935 SCALE 1" = 50'

