


T-3

MICROFILMED
RAMSEY CO. ENGR.

30X

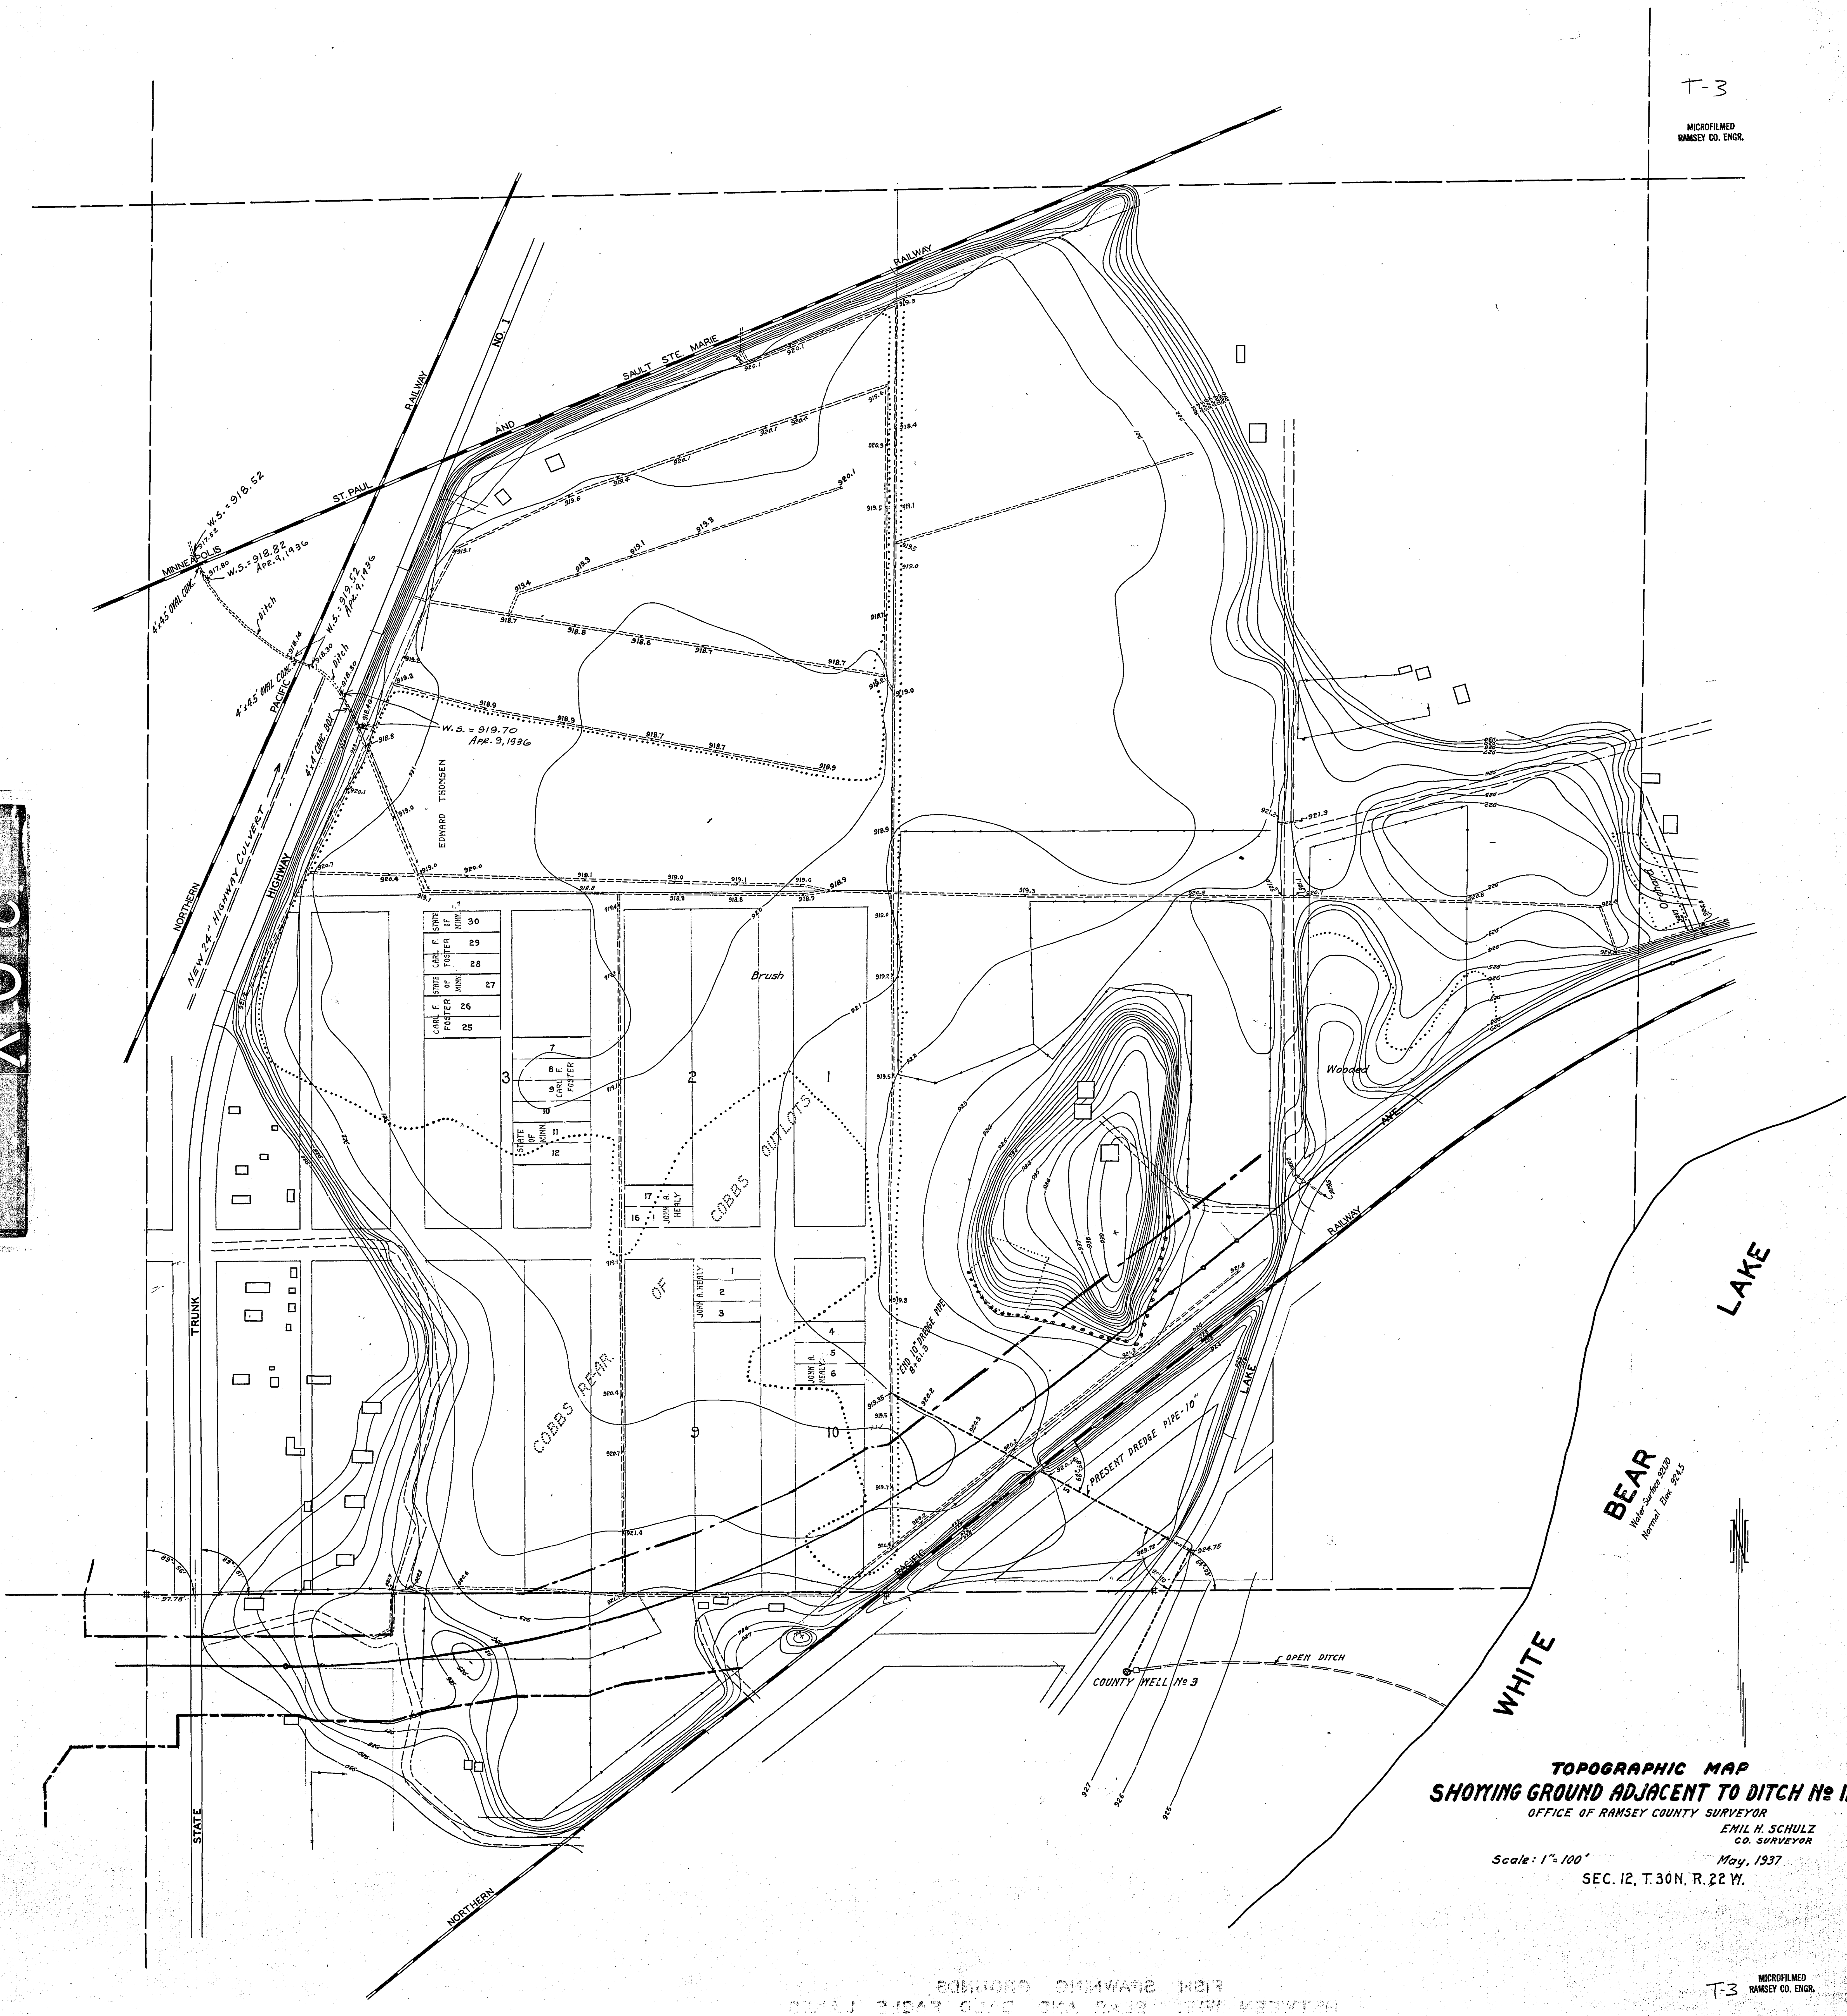

TOPOGRAPHIC MAP
SHOWING GROUND ADJACENT TO DITCH No. 11
OFFICE OF RAMSEY COUNTY SURVEYOR
EMIL H. SCHULZ
CO. SURVEYOR
Scale: 1"=100'
May, 1937
SEC. 12, T.30N. R.22 W.

REPRODUCED FROM ORIGINAL SURVEY MAP
BY THE RAMSEY COUNTY ENGINEER

T-3
MICROFILMED
RAMSEY CO. ENGR.