


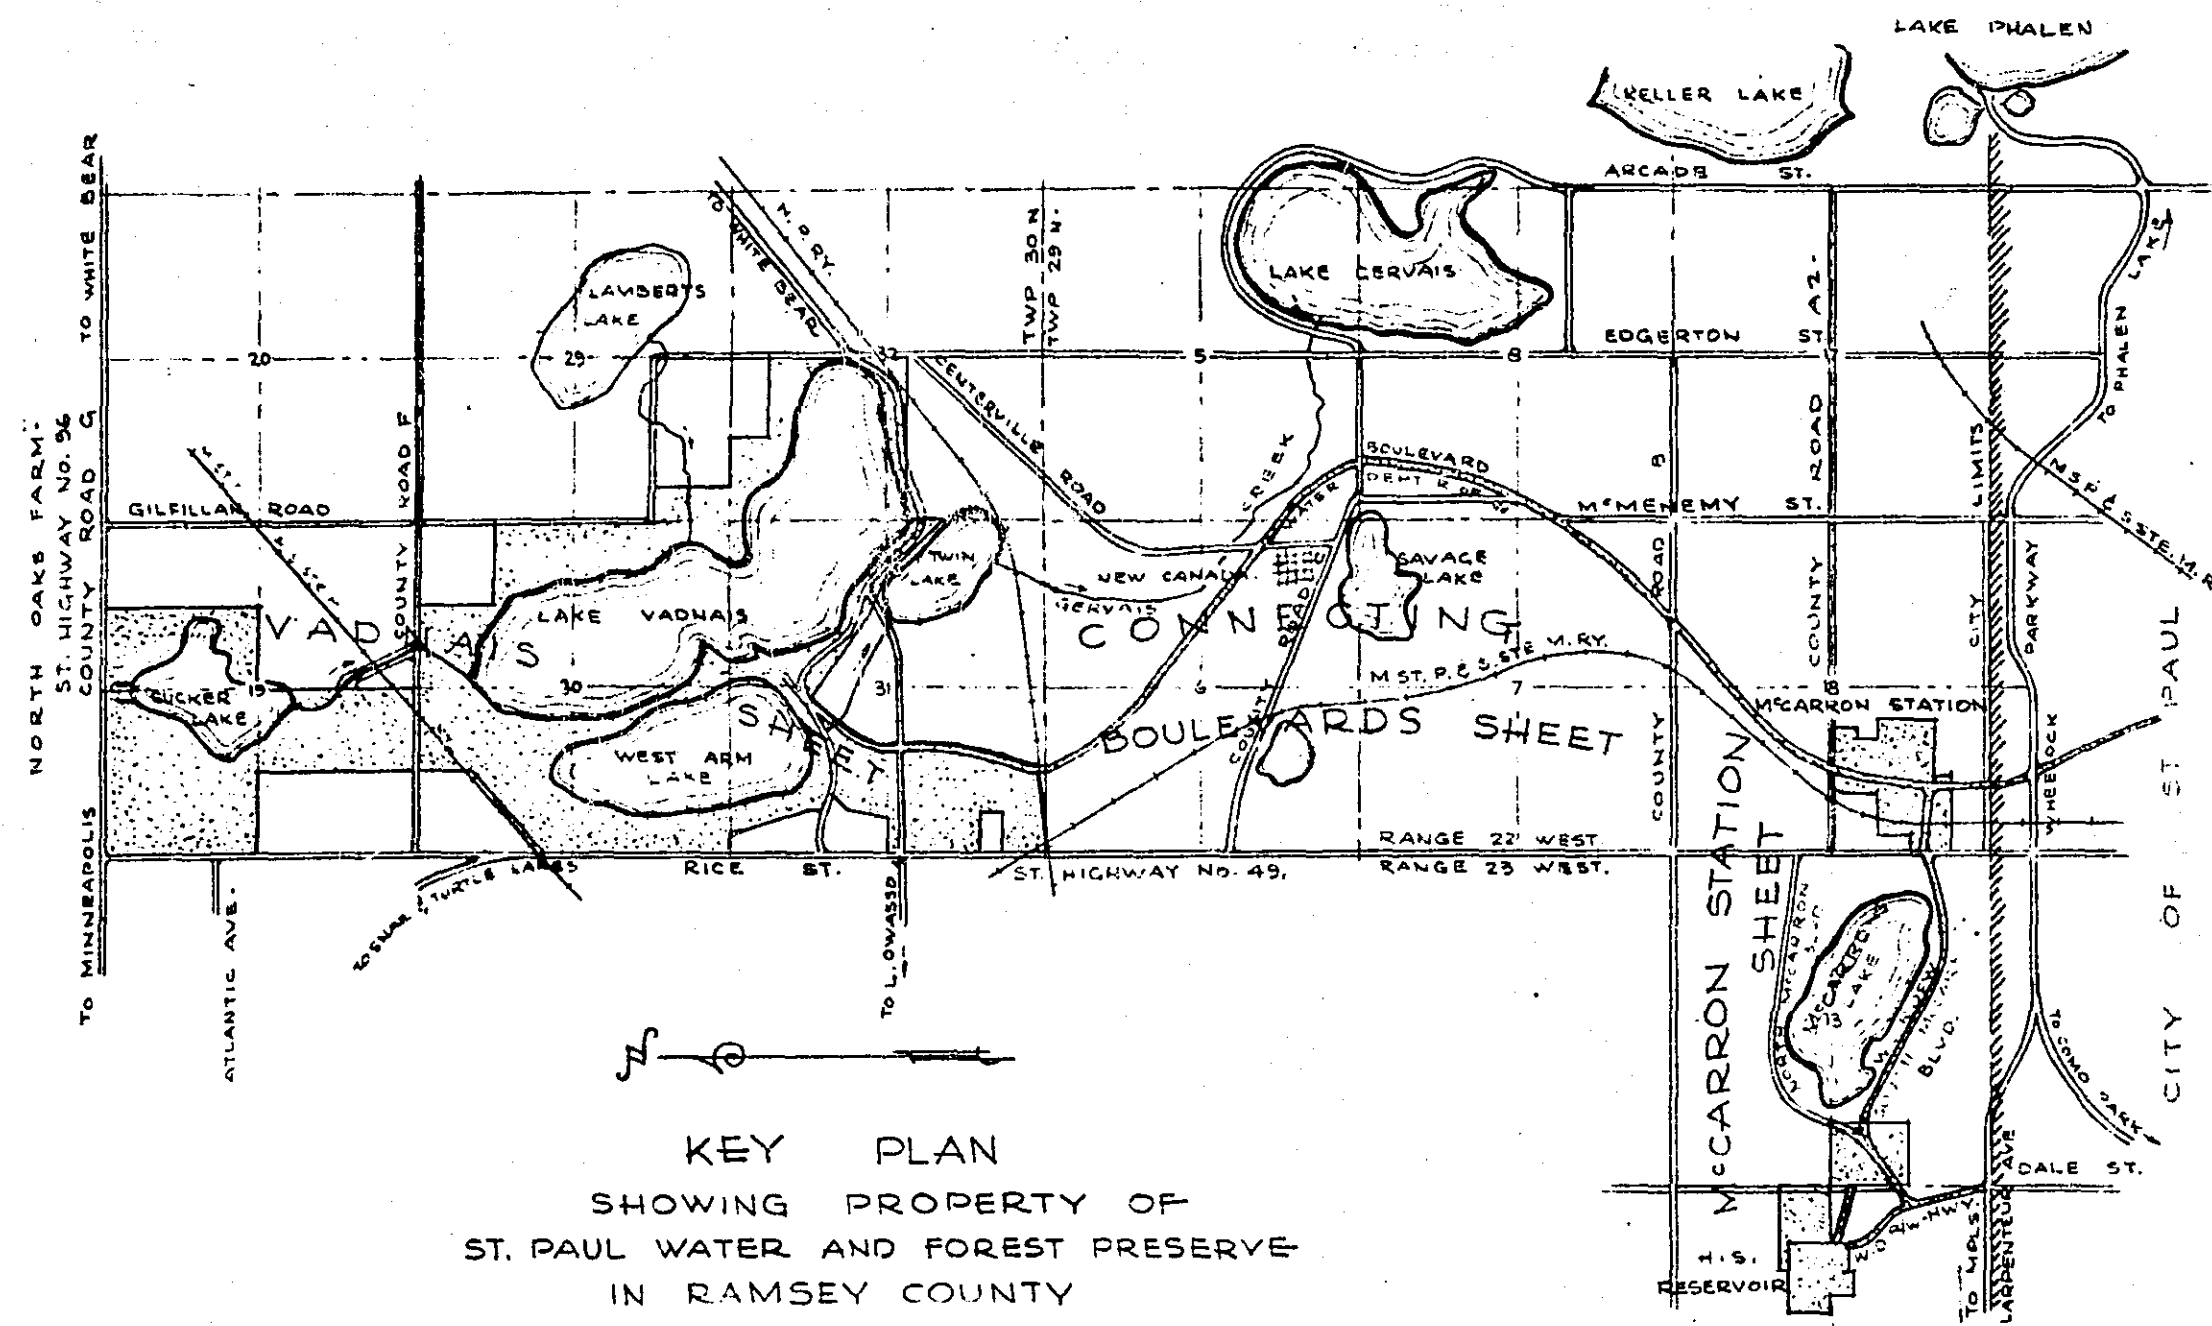


- SYMBOLS**
- ENTRANCE PORTAL
 - ENTRANCE GATE
 - F.U. FIRE UNIT
 - PICNIC TABLES
 - FIRE PLACE
 - WELL
 - INCINERATOR

NOTE


BOATING AND BATHING PROHIBITED IN VADNAIS
AND SUCKER LAKES. FISHING PROHIBITED IN VADNAIS LAKE.

RAMSEY COUNTY IS IN ITS ENTIRETY A GAME PRESERVE.

642 ACRES LAND IN SUCKER VADNAIS LAKES AREA.
586 " WATER IN SUCKER VADNAIS LAKES AREA.
61 " LAND AT MCCARRON STATION.
73 " DALE ST. H.S. RESERVOIR GROUNDS.
148 " BOULEVARD LAKE VADNAIS TO DALE ST. H.S. RESERVOIR.
1710 ACRES TOTAL.

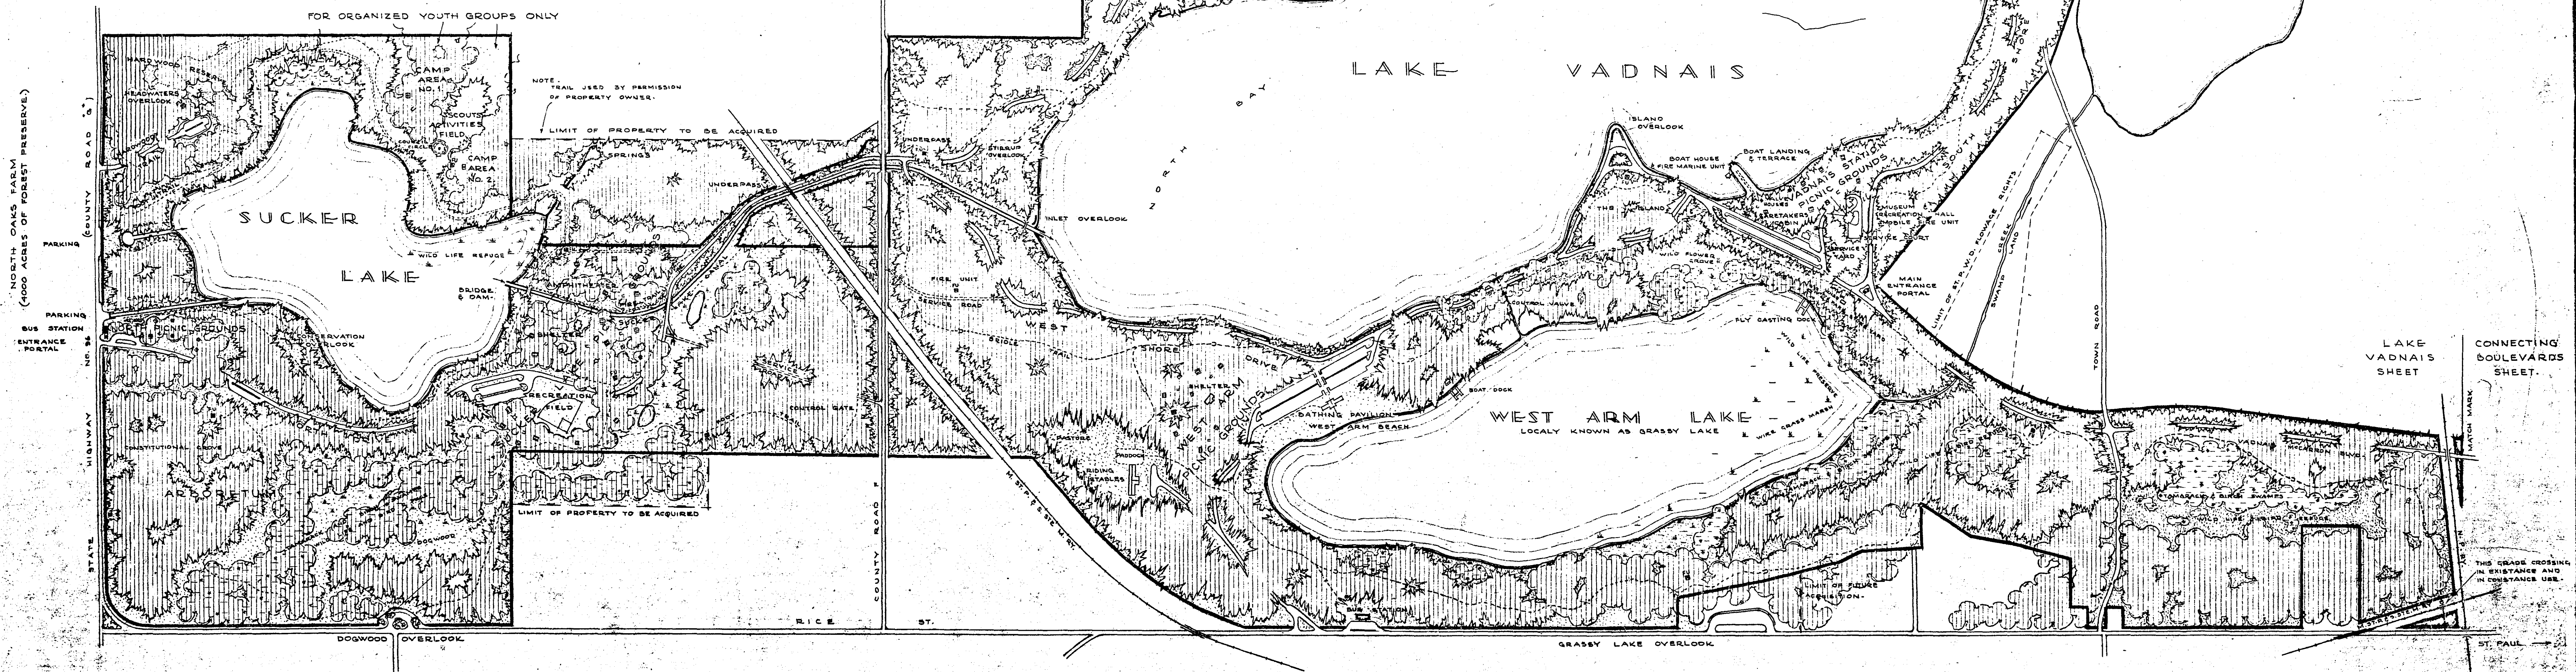

MASTER PLAN ST. PAUL WATER & FOREST PRESERVE

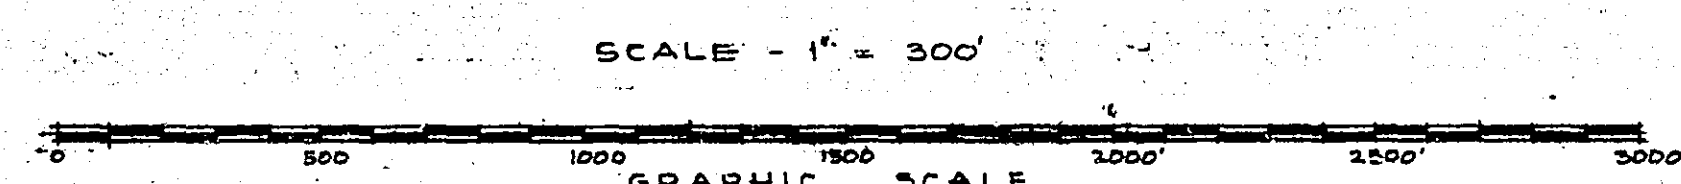

36X

VADNAIS SHEET

UNITED STATES
DEPARTMENT OF THE INTERIOR
NATIONAL PARK SERVICE
CO-OPERATING WITH
ST. PAUL WATER DEPARTMENT
ST. PAUL, MINNESOTA

DESIGNED BY: ST. PAUL
DRAWN BY: H.S. MOGULIN
CHECKED BY: E.C. LEVIN
SCALE 1" = 300' DATE MAY 31 1937

MASTER PLAN
ST. PAUL
WATER & FOREST
PRESERVE
SHEET NO. 1 OF 2

DATE 5-17-37

APPROVED BY: E.C. LEVIN
REGIONAL OFFICER

DATE 5-17-37