
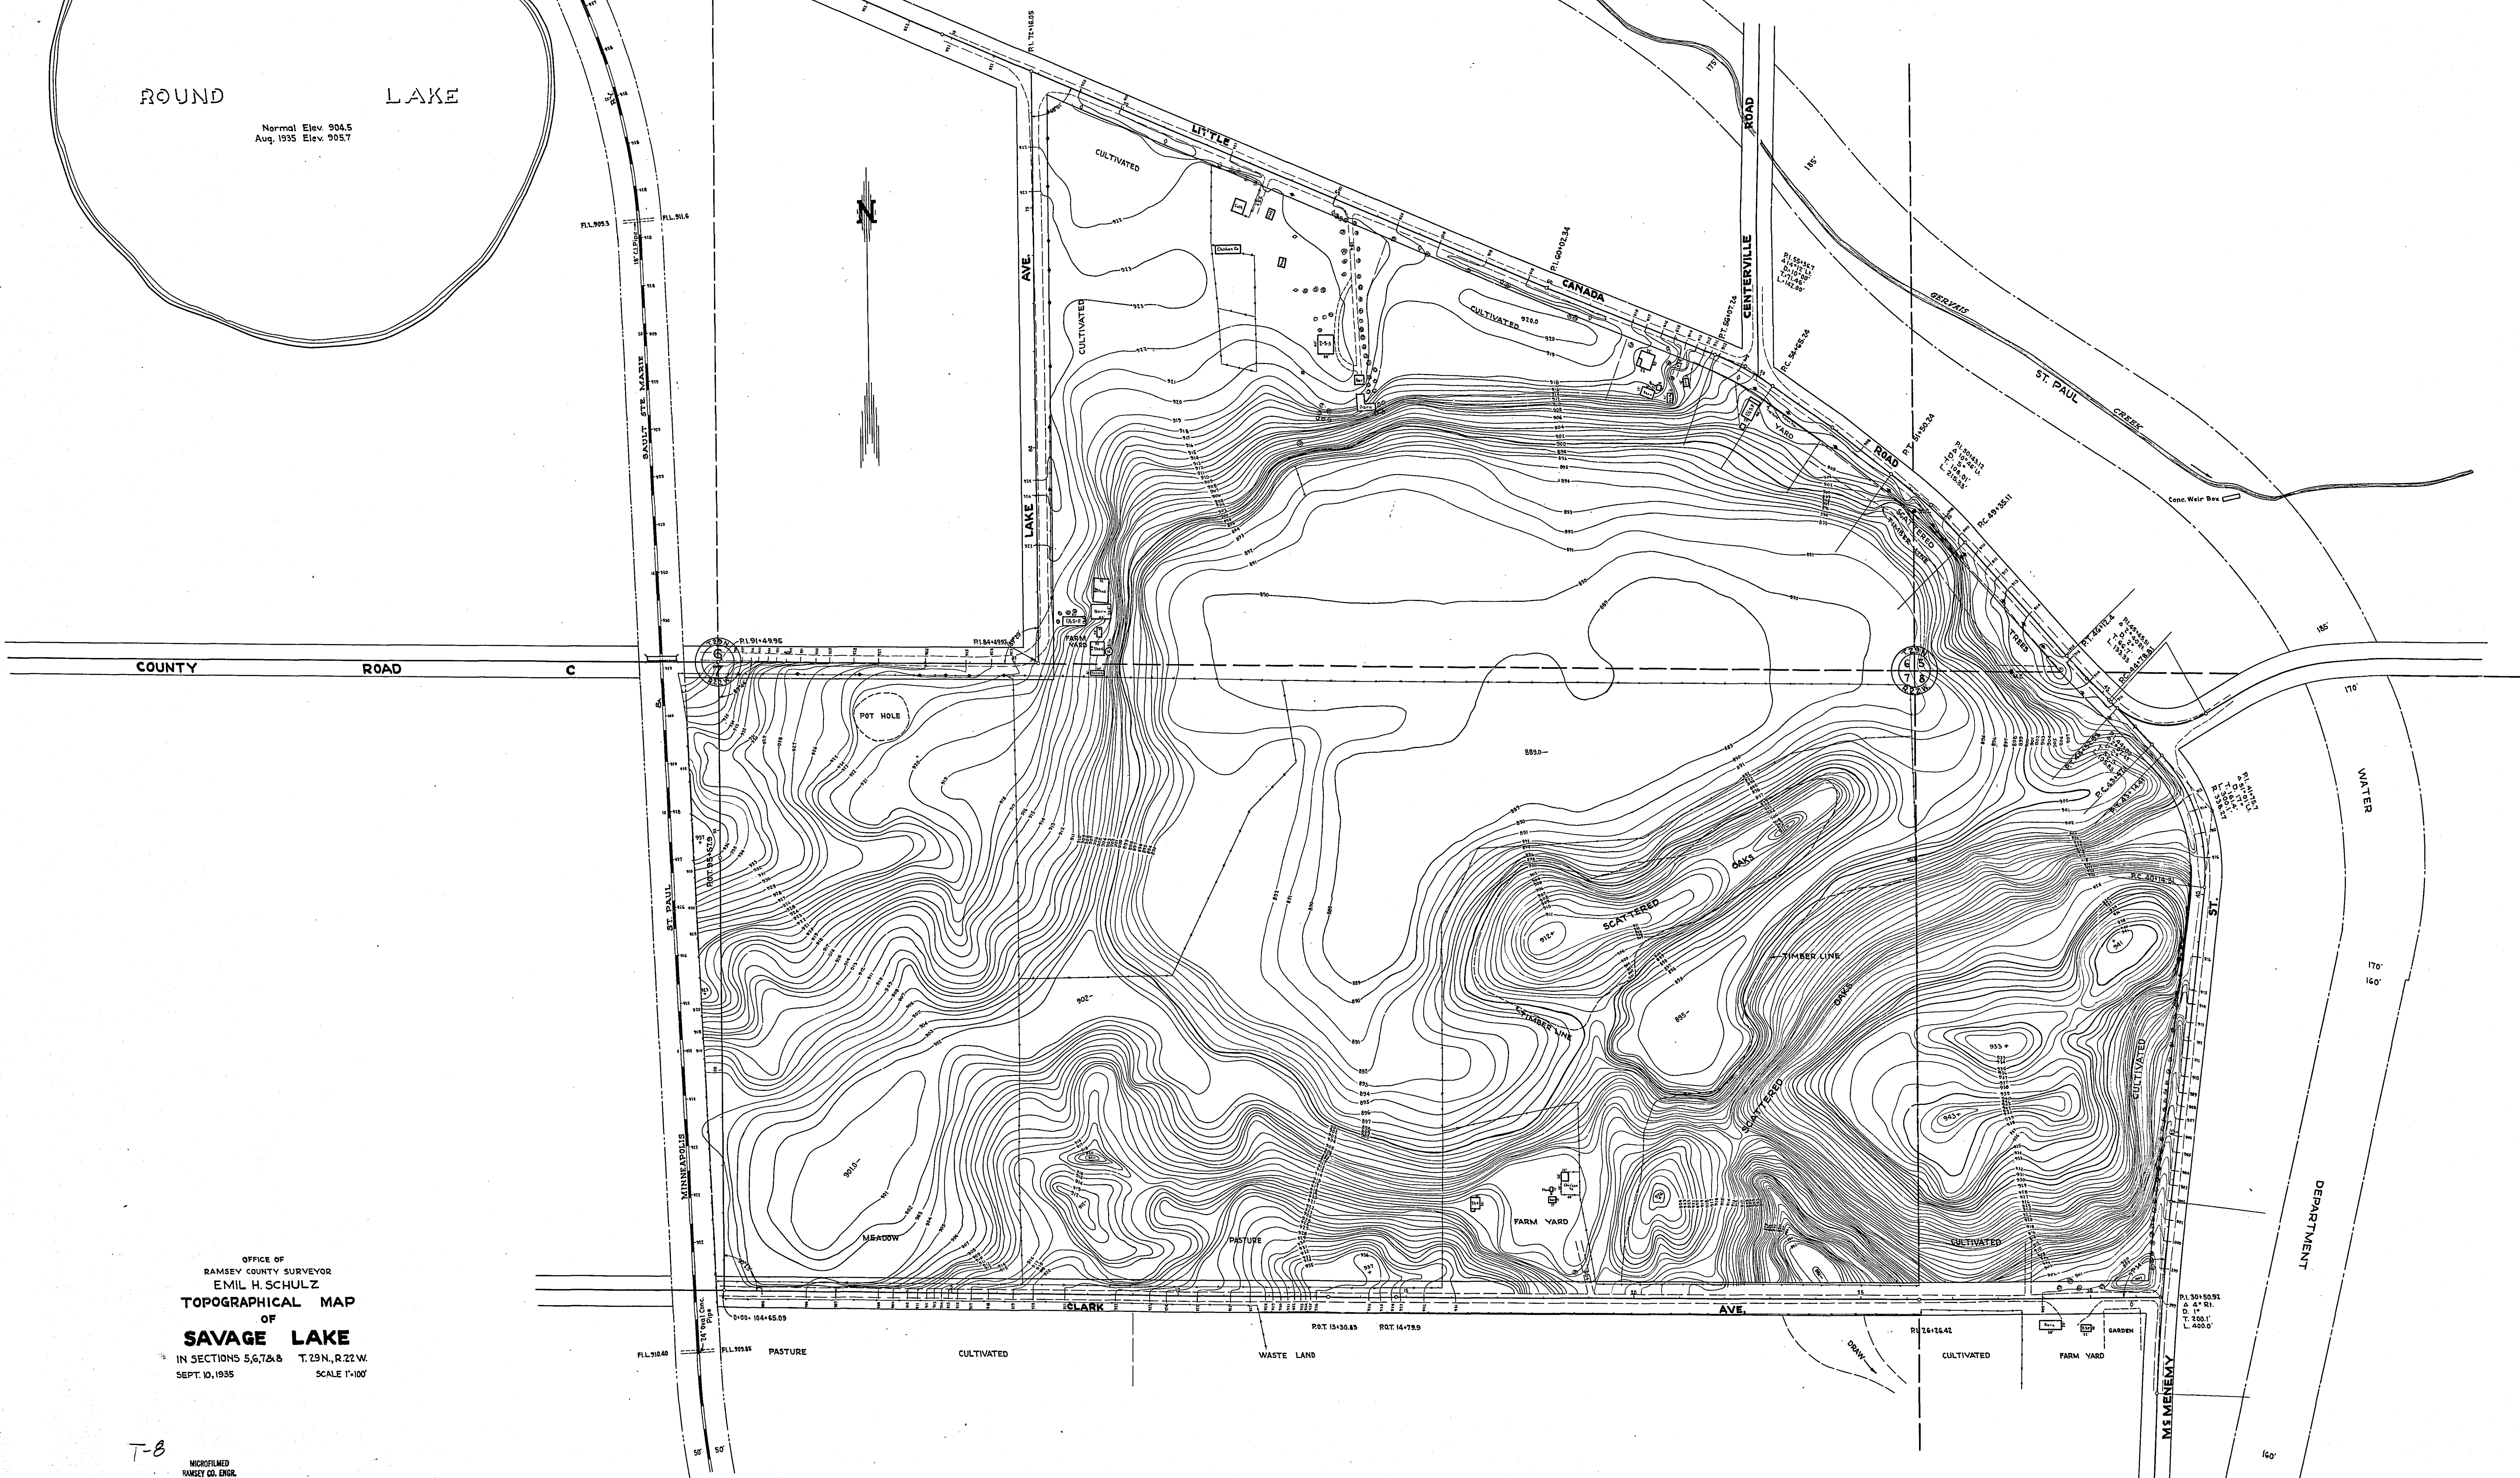


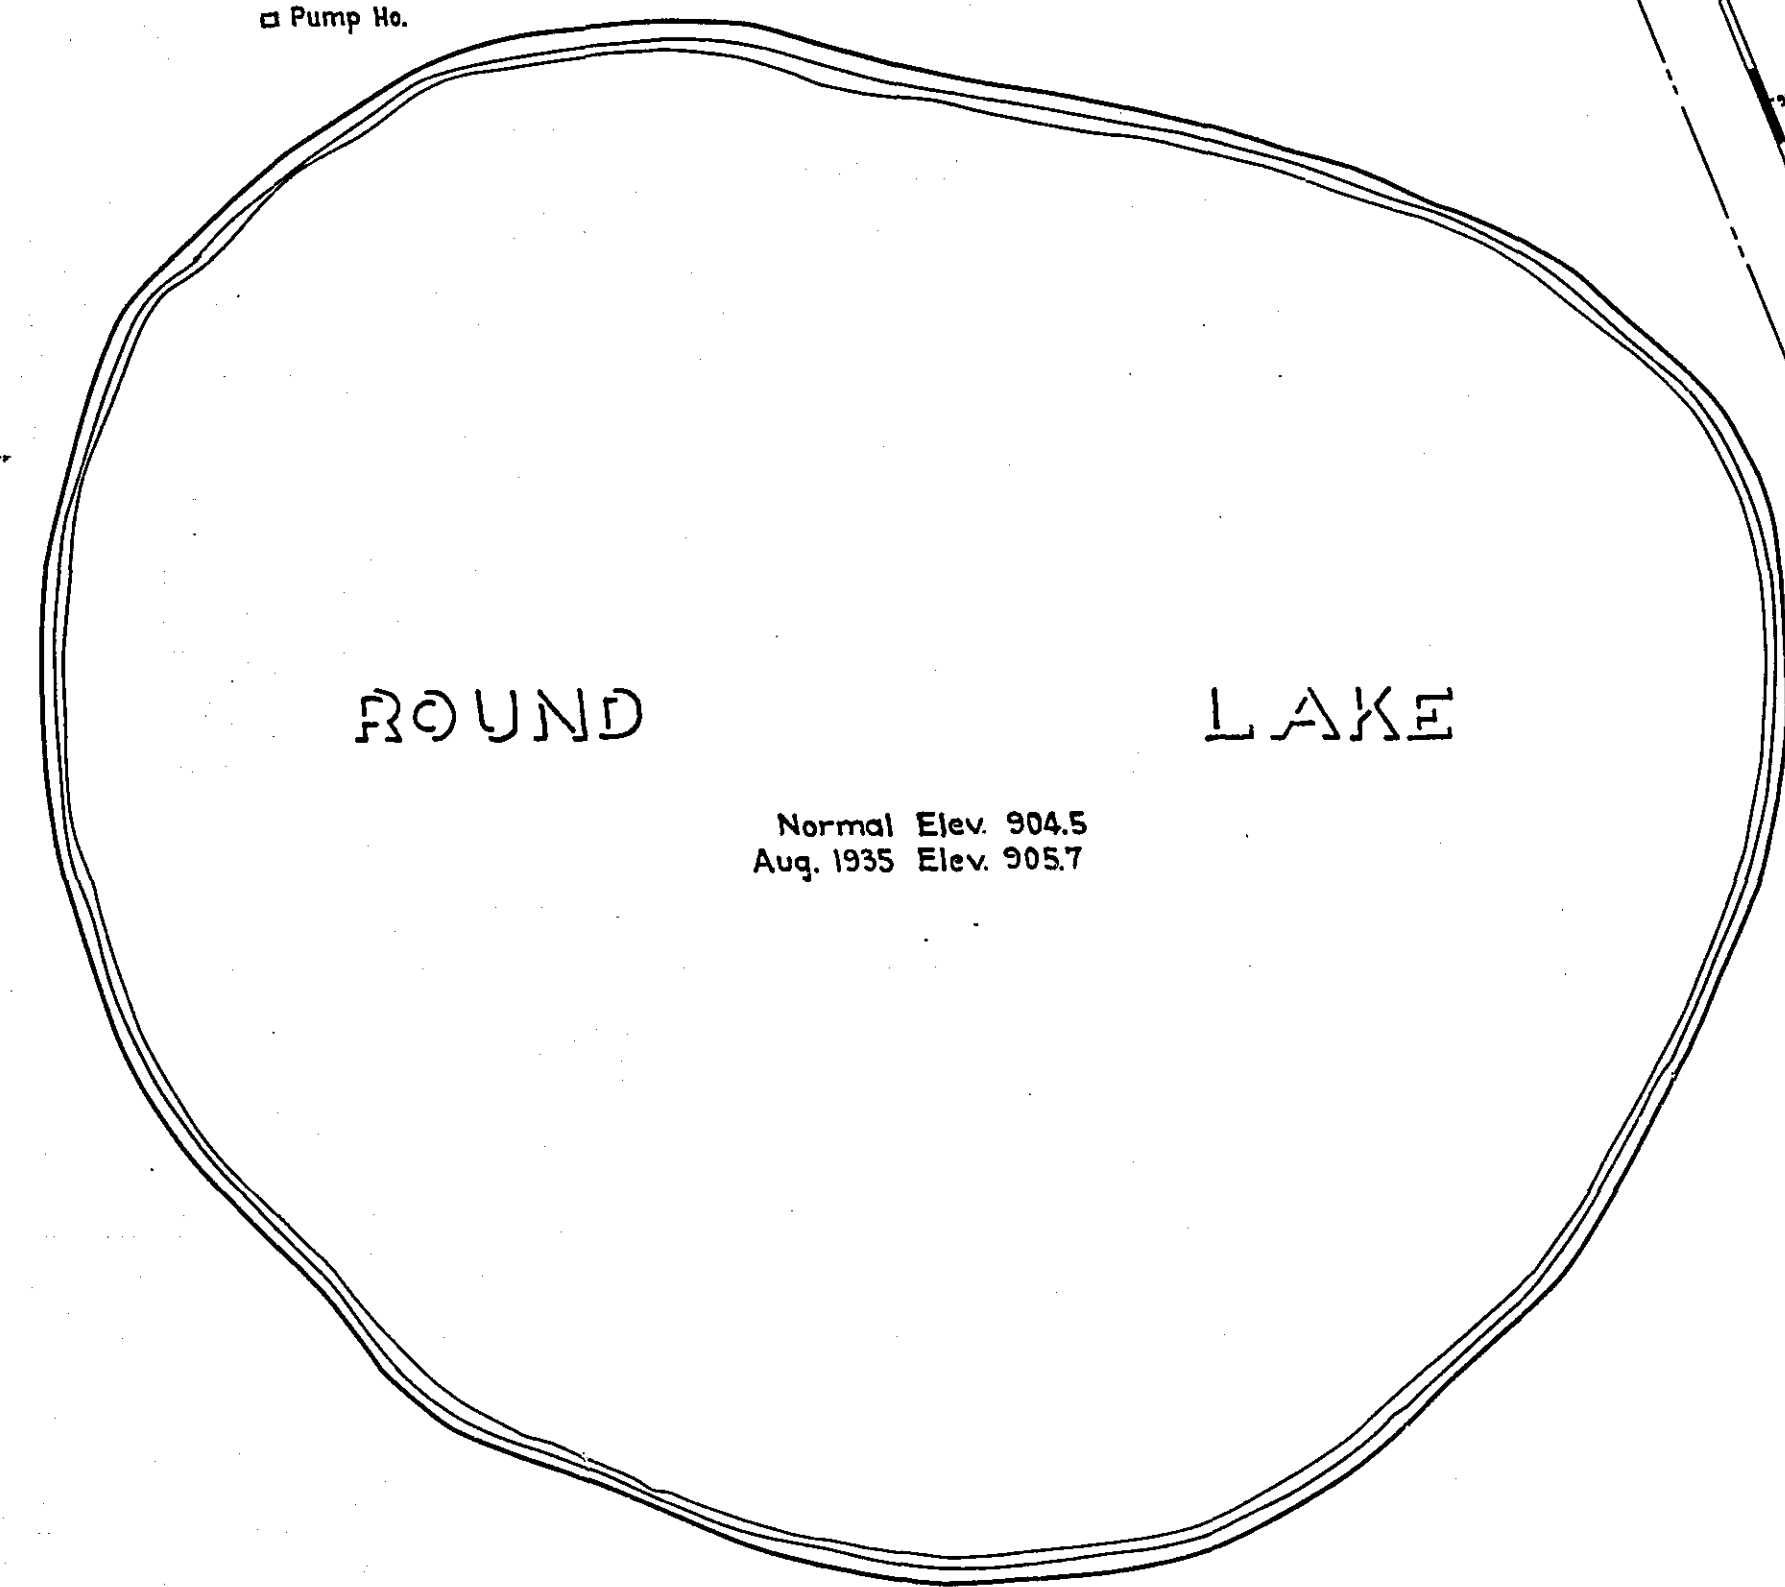

OFFICE OF
RAMSEY COUNTY SURVEYOR
EMIL H. SCHULZ
TOPOGRAPHICAL MAP
OF
SAVAGE LAKE
IN SECTIONS 5, 6, 7, & 8 T. 29 N., R. 22 W.
SEPT. 10, 1935 SCALE 1"=100'

T-8
MICROFILMED
RAMSEY CO. ENGR.

36X

MICROFILMED
RAMSEY CO. ENGR.