


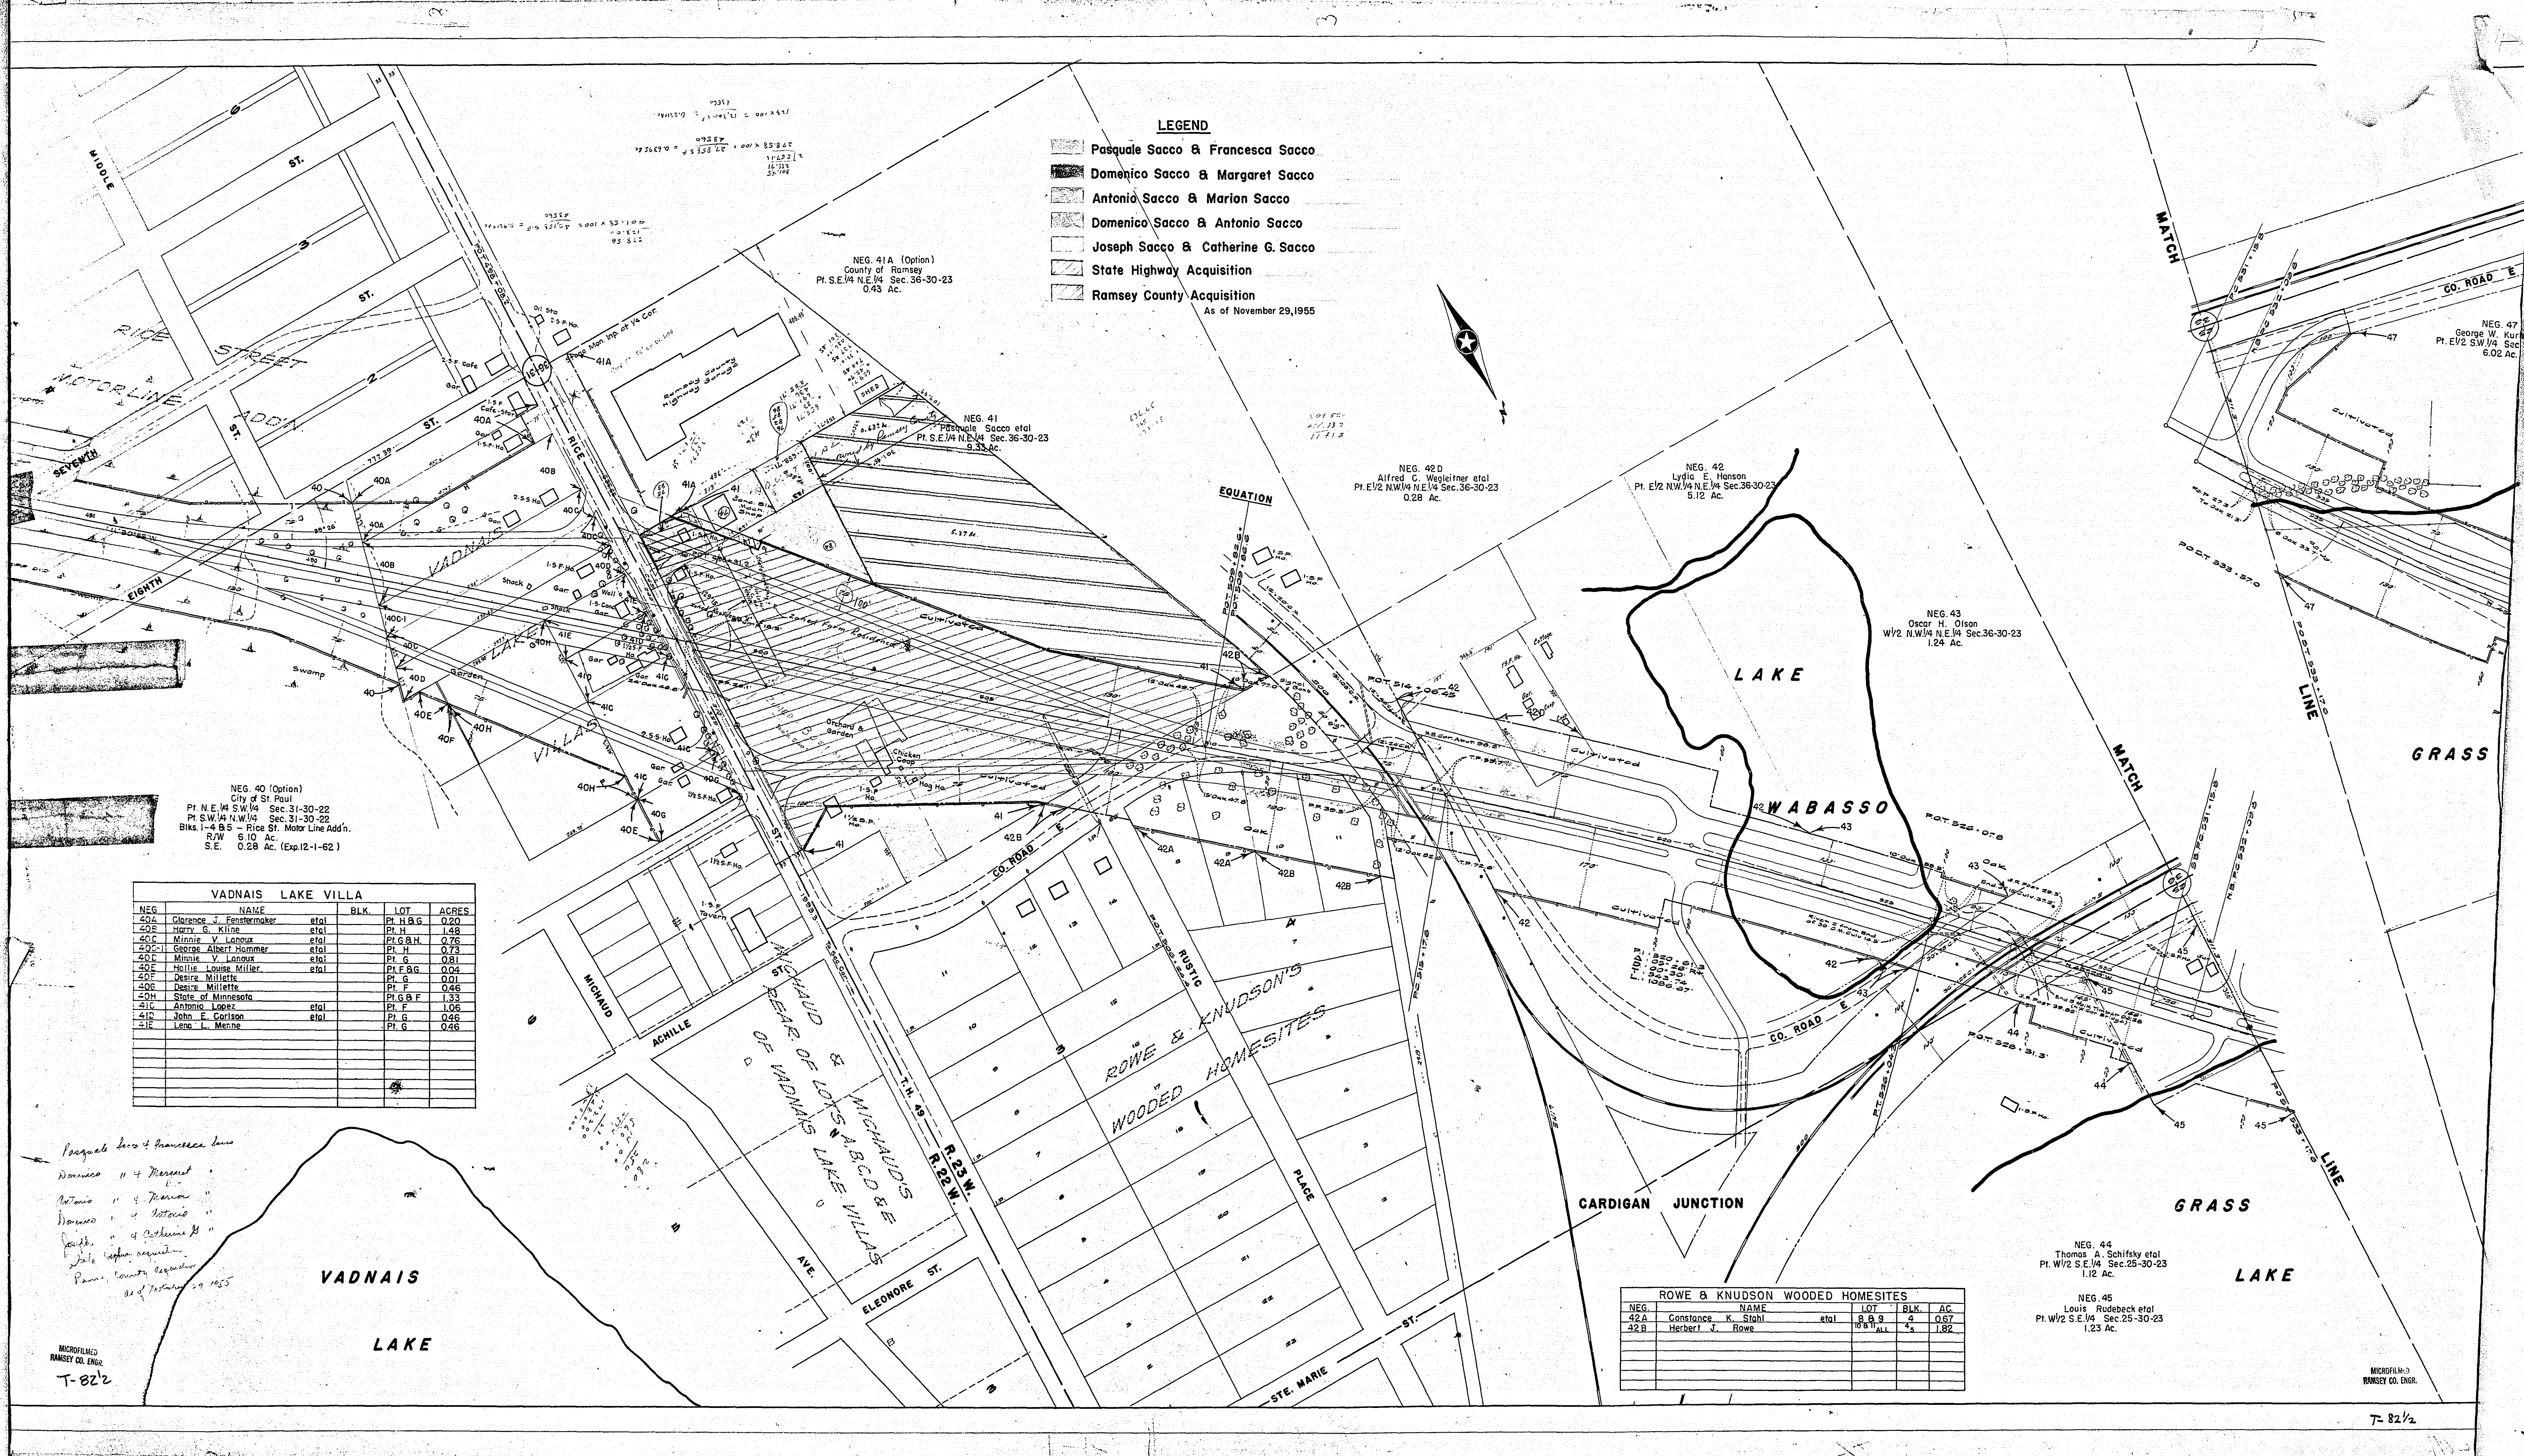

LEGEND

- Pasquale Sacco & Francesca Sacco
- Domenico Sacco & Margaret Sacco
- Antonio Sacco & Marion Sacco
- Domenico Sacco & Antonio Sacco
- Joseph Sacco & Catherine G. Sacco
- State Highway Acquisition
- Ramsey County Acquisition

As of November 29, 1955

VADNAIS LAKE VILLA				
NEG.	NAME	BLK.	LOT	ACRES
40A	Clarence J. Fenstermaker et al		Pl. H & G	0.20
40B	Harry G. Kline et al		Pl. H	1.48
40C	Minnie V. Langoux et al		Pl. G & H	0.76
40D	George Albert Hammer et al		Pl. H	0.73
40E	Minnie V. Langoux et al		Pl. G	0.81
40F	Hollie Louise Miller et al		Pl. F & G	0.04
40G	Desira Millette et al		Pl. G	0.01
40H	Desira Millette et al		Pl. F	0.46
40I	State of Minnesota et al		Pl. G & F	1.33
40J	Antonio Lopez et al		Pl. F	1.06
40K	John E. Carlson et al		Pl. G	0.46
40L	Lena L. Menne et al		Pl. G	0.46

ROWE & KNUDSON WOODED HOMESITES				
NEG.	NAME	BLK.	LOT	AC.
42A	Constance K. Stahl et al		8 & 9	0.67
42B	Herbert J. Rowe et al		10 & 11	1.82

Pasquale Sacco & Francesca Sacco
Domenico Sacco & Margaret Sacco
Antonio Sacco & Marion Sacco
Domenico Sacco & Antonio Sacco
Joseph Sacco & Catherine G. Sacco
State Highway Acquisition
Ramsey County Acquisition
As of November 29, 1955

MICROFILMED
RAMSEY CO. ENGR.
T-82 1/2

MICROFILMED
RAMSEY CO. ENGR.
T-82 1/2