


OFFICE OF
RAMSEY COUNTY SURVEYOR
HARRY S. BRONSON

TOPOGRAPHIC MAP
N.W. COR. CO. RD. C & WESTERN AVE.
S.E. 1/4 OF SW 1/4, SEC. 1, T.29N, R.23W.

SCALE - 1 IN. = 50 FT.

DEC. 1952

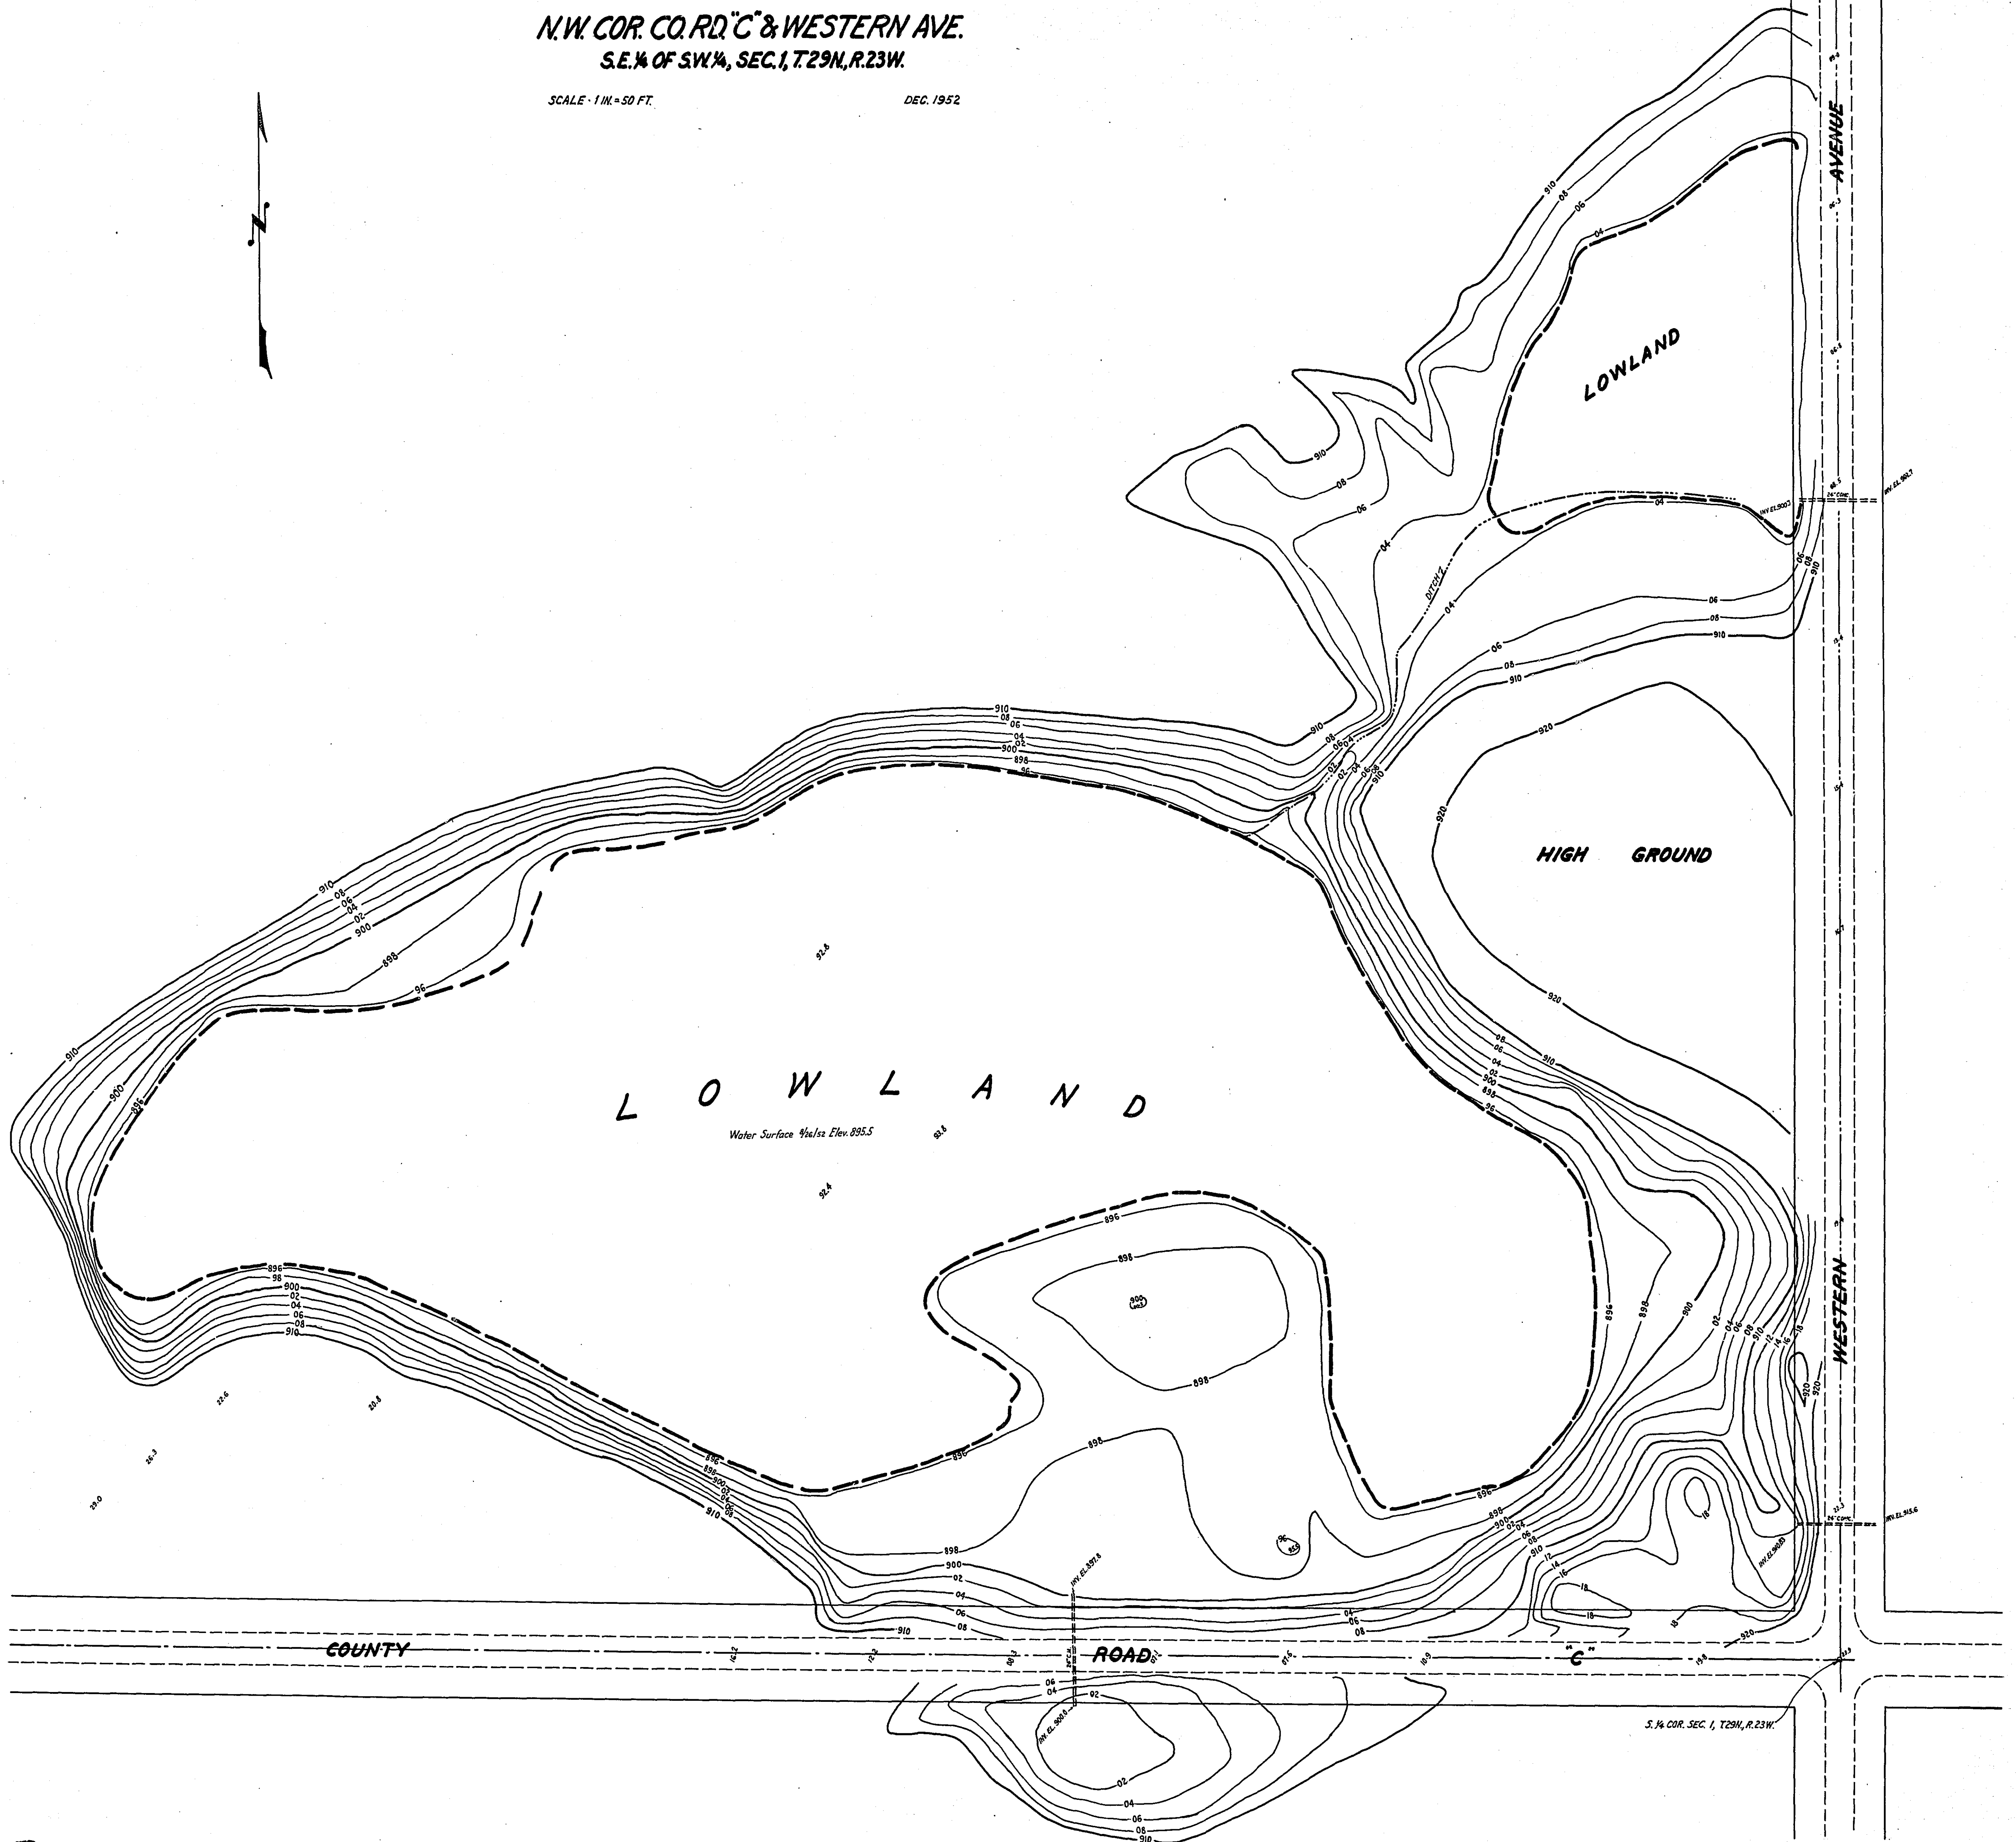

UNRECORDED
ORIGINAL CO. REPR.

T-99

MICROFILMED
RAMSEY CO. ENGR.

T-99
T-99