


62
29

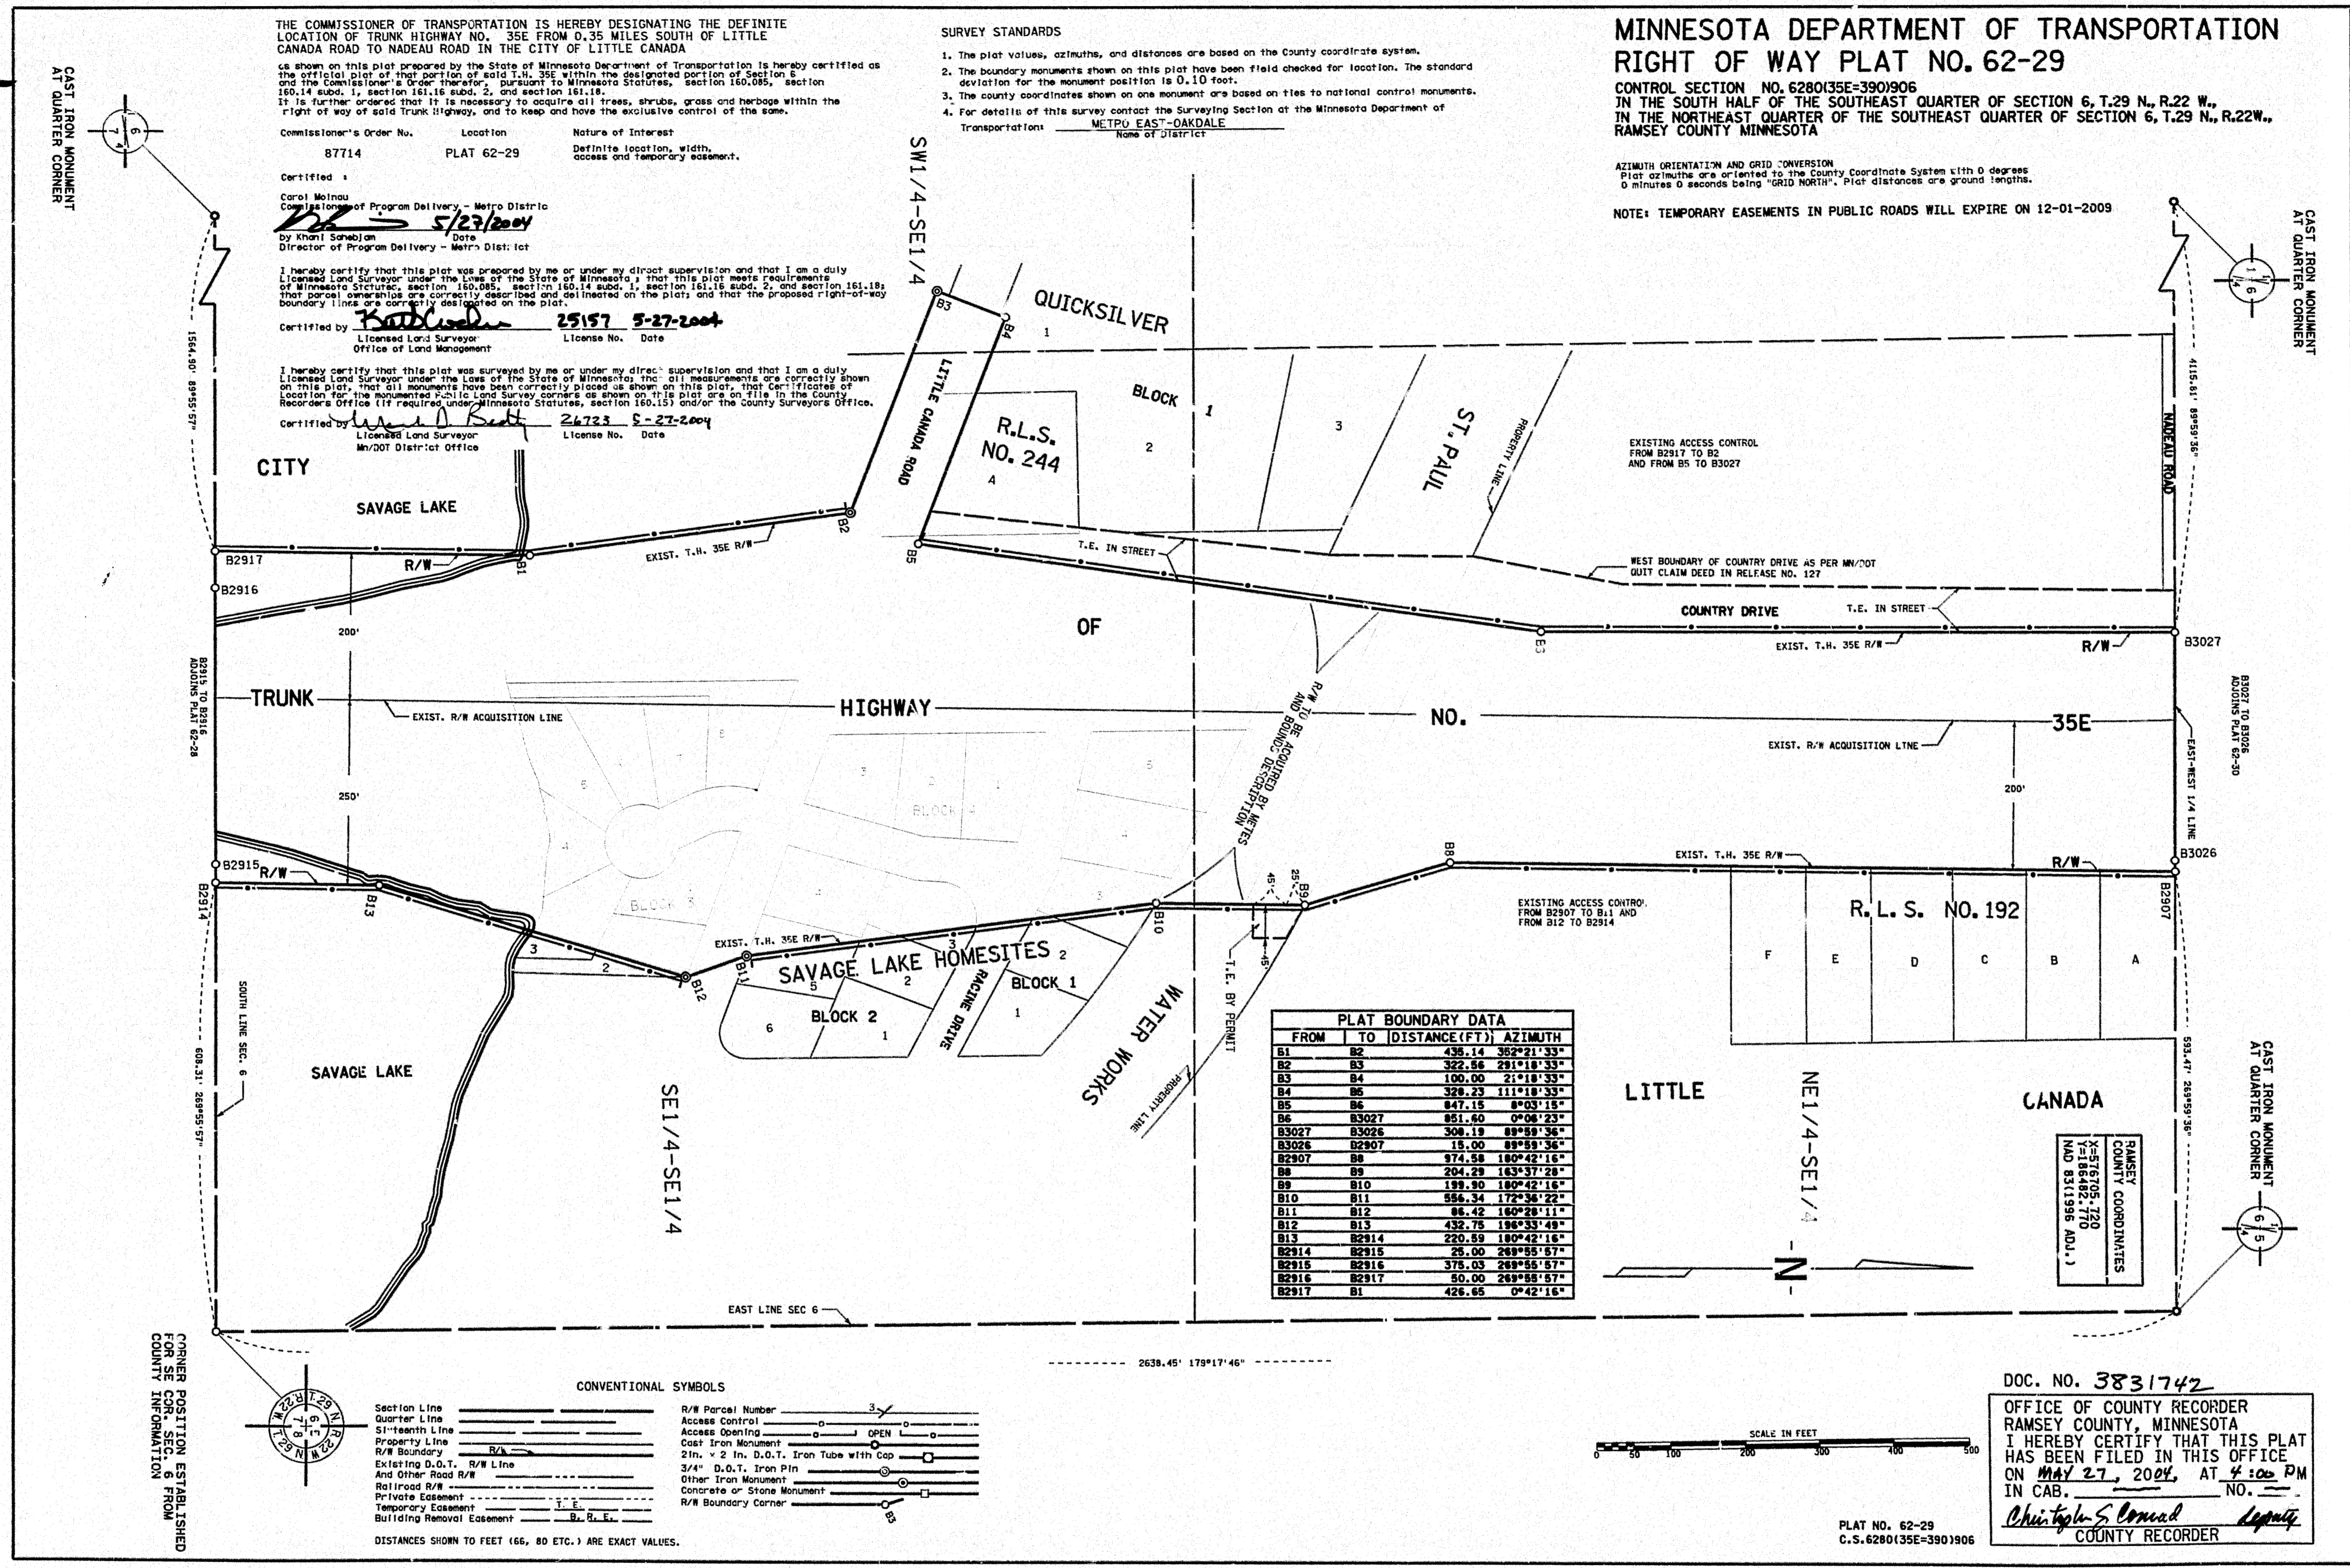

24X