

BEL-AIR PARK PLAT 6

VILLAGE OF NEW BRIGHTON

RAMSEY COUNTY

MINNESOTA



MILNER W. CARLEY
& ASSOCIATES

LAND SURVEYORS—CIVIL ENGINEERS

O INDICATES IRON MONUMENTS

BEARINGS SHOWN ARE ON AN ASSUMED DATUM

SCALE: 1" = 100'

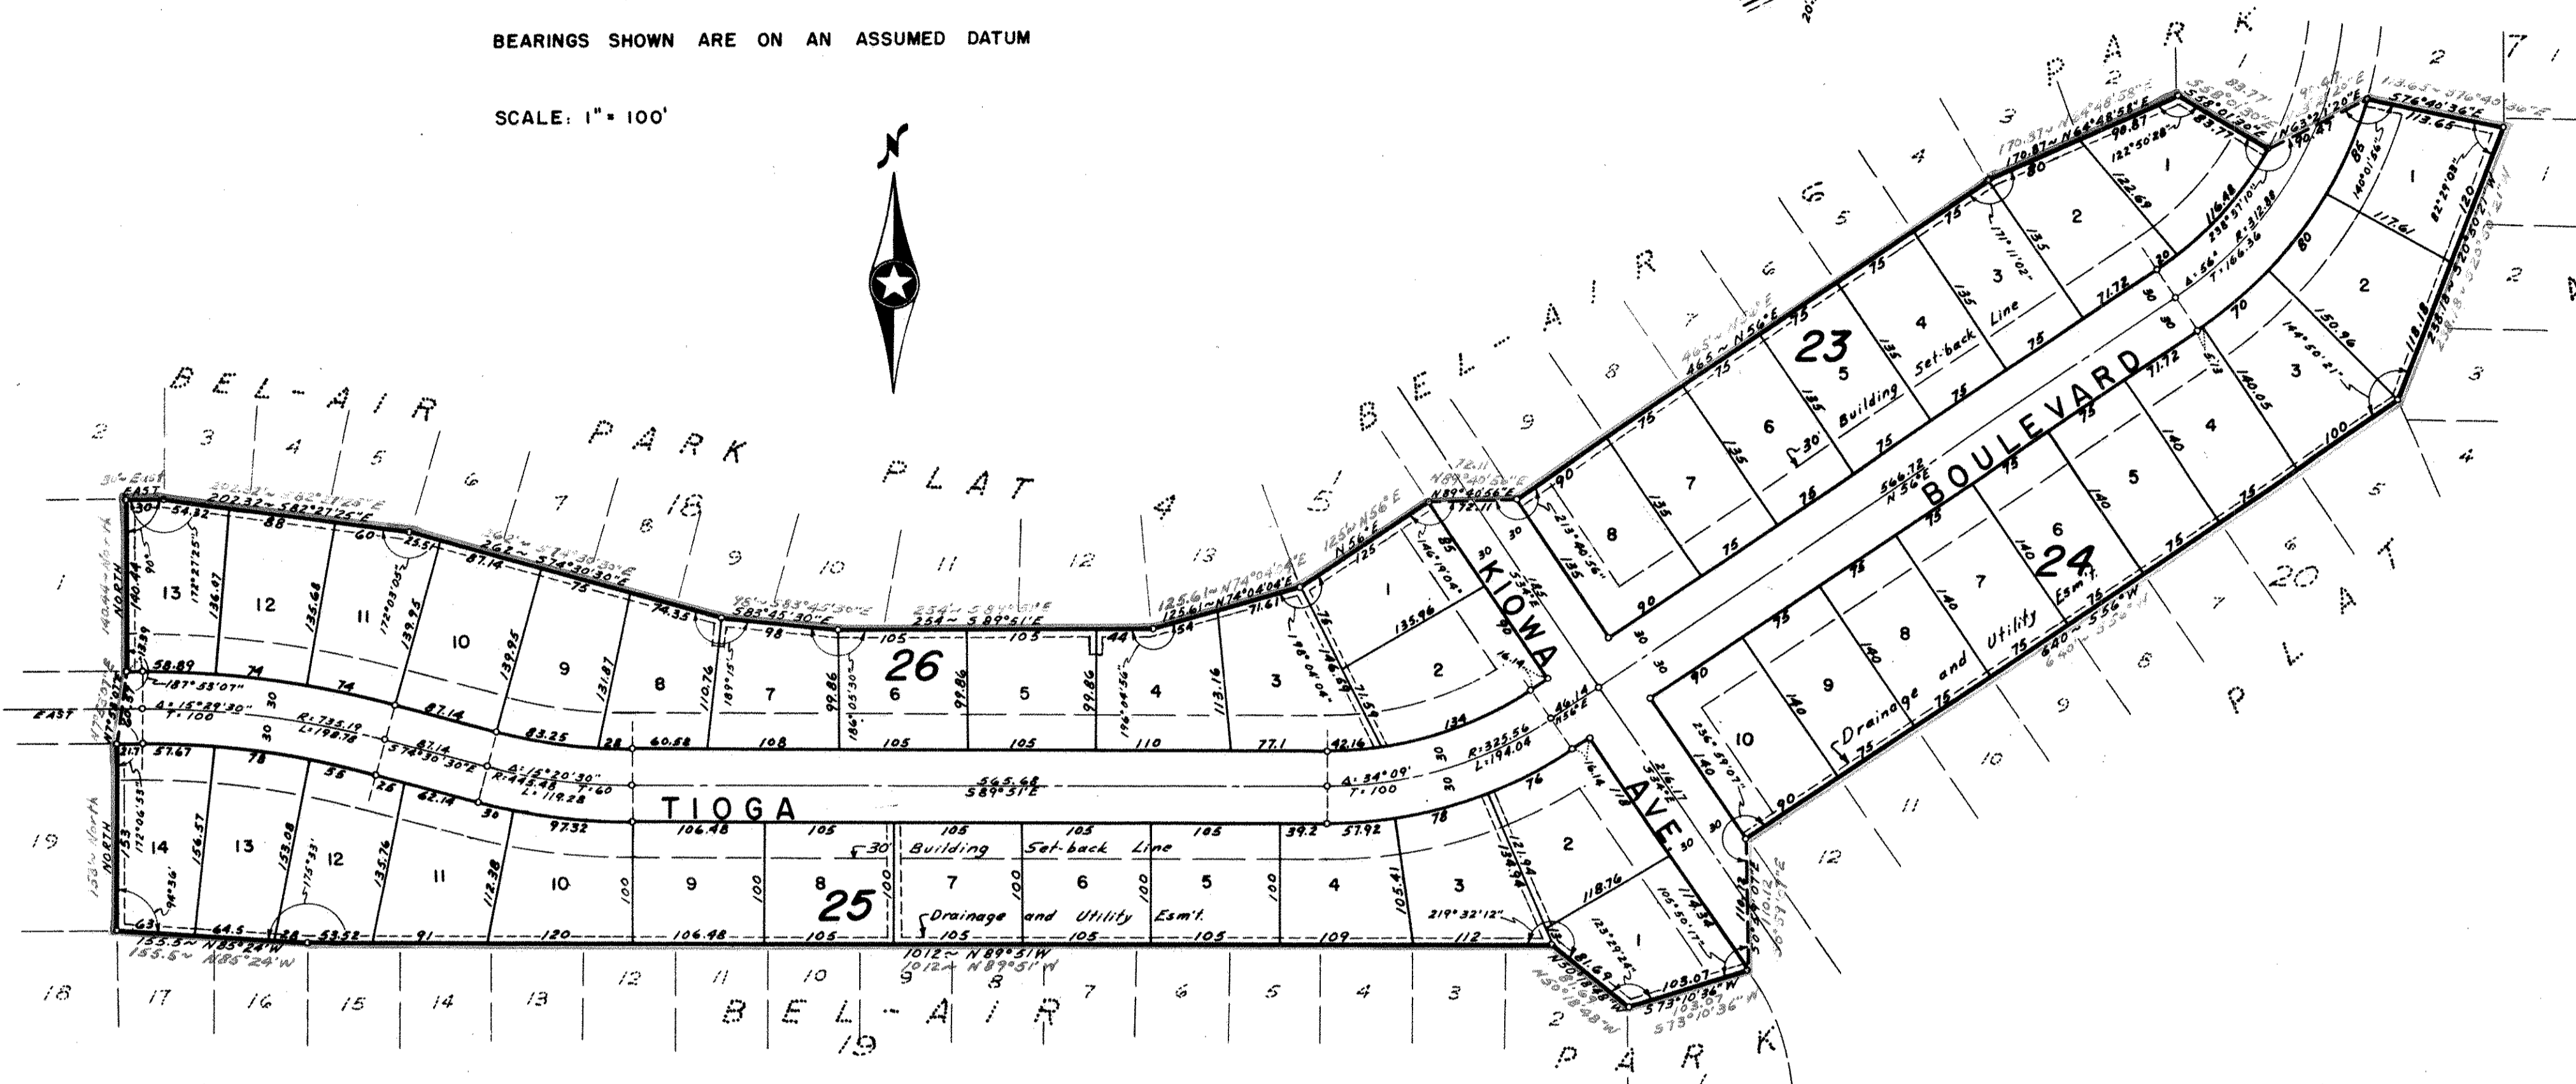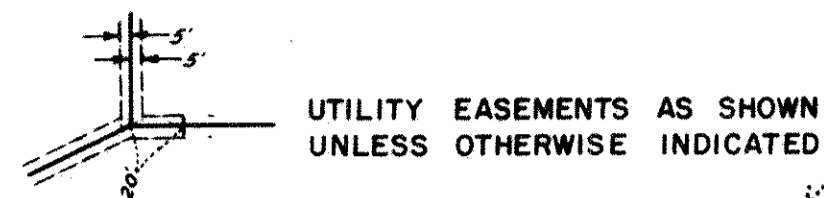

This is to certify that Belair Corporation, owners of: that part of unplatted ground in the North 1/2 of the Southeast 1/4 of Section 30, Township 30 North, Range 23 West lying Easterly of Bristol Ave. and bounded on the South and East by BEL-AIR PARK PLAT 4, on the North and West by BEL-AIR PARK and BEL-AIR PARK PLAT 4; have caused the same to be surveyed and platted and hereafter known as BEL-AIR PARK PLAT 6, as shown by this plat, and hereby dedicate to the public and for the public use forever all avenues and boulevards and easements as shown.

Witness our hands and seal this 27 day of December A.D. 1965.

In presence of:

[Signature]
[Signature]

BELAIR CORPORATION
Henry A. Murlowski President
Patrick Murlowski Secretary

STATE OF MINNESOTA }
COUNTY OF Ramsey } SS

On this 27 day of December A.D. 1965, before me, the undersigned, personally appeared Henry A. Murlowski and Patrick Murlowski who each being duly sworn did say that they are the President and Secretary respectively of Belair Corporation, a Minnesota Corporation, the corporation named in the foregoing instrument and that said instrument was signed in behalf of said corporation by authority of its Board of Directors, and said President and Secretary acknowledged that said instrument to be the free act and deed of said corporation.

Dorise Cronquist
Notary Public, Ramsey County, Minn.
My Commission expires Apr 29, 1970

I hereby certify to having surveyed the property described on this plat as BEL-AIR PARK PLAT 6 and have placed iron monuments at the corners as shown and the same is correct. There is no low wet ground nor any traveled road or easement on or across same except as shown.

Robert B. Oslund
Registered Surveyor - No. 7575

STATE OF MINNESOTA)
COUNTY OF RAMSEY) SS

On this 17 day of December A.D. 1965, before me, the undersigned, personally appeared Robert B. Oslund to me known to be the person described in and who executed the foregoing instrument and acknowledged that he executed the same as his free act and deed.

Dorise Cronquist
Notary Public, Ramsey County, Minn.
My Commission expires Apr 29, 1970

Accepted and approved this 30th day of December A.D. 1965

Walter Bremer)
[Signature]) Plat Commission
Walter Bremer)
Walter Bremer) Commissioner of Public Works

Accepted and approved by the Village Council, Village of New Brighton this 28 day of December A.D. 1965

Edwin Ingram
Village Clerk
Village of New Brighton