

LOREN ACRES No 2


—VILLAGE OF ROSEVILLE — COUNTY OF RAMSEY—

MAY, 1965


SCALE: 1" = 60'

EGAN, FIELD & NOWAK SURVEYORS

BEARINGS SHOWN ARE ASSUMED.
"O" NOTES IRON MONUMENT.

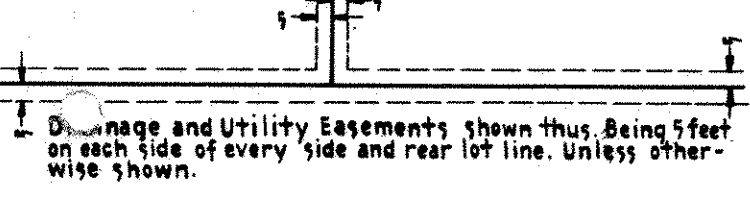

SUNSET VIEW No 2

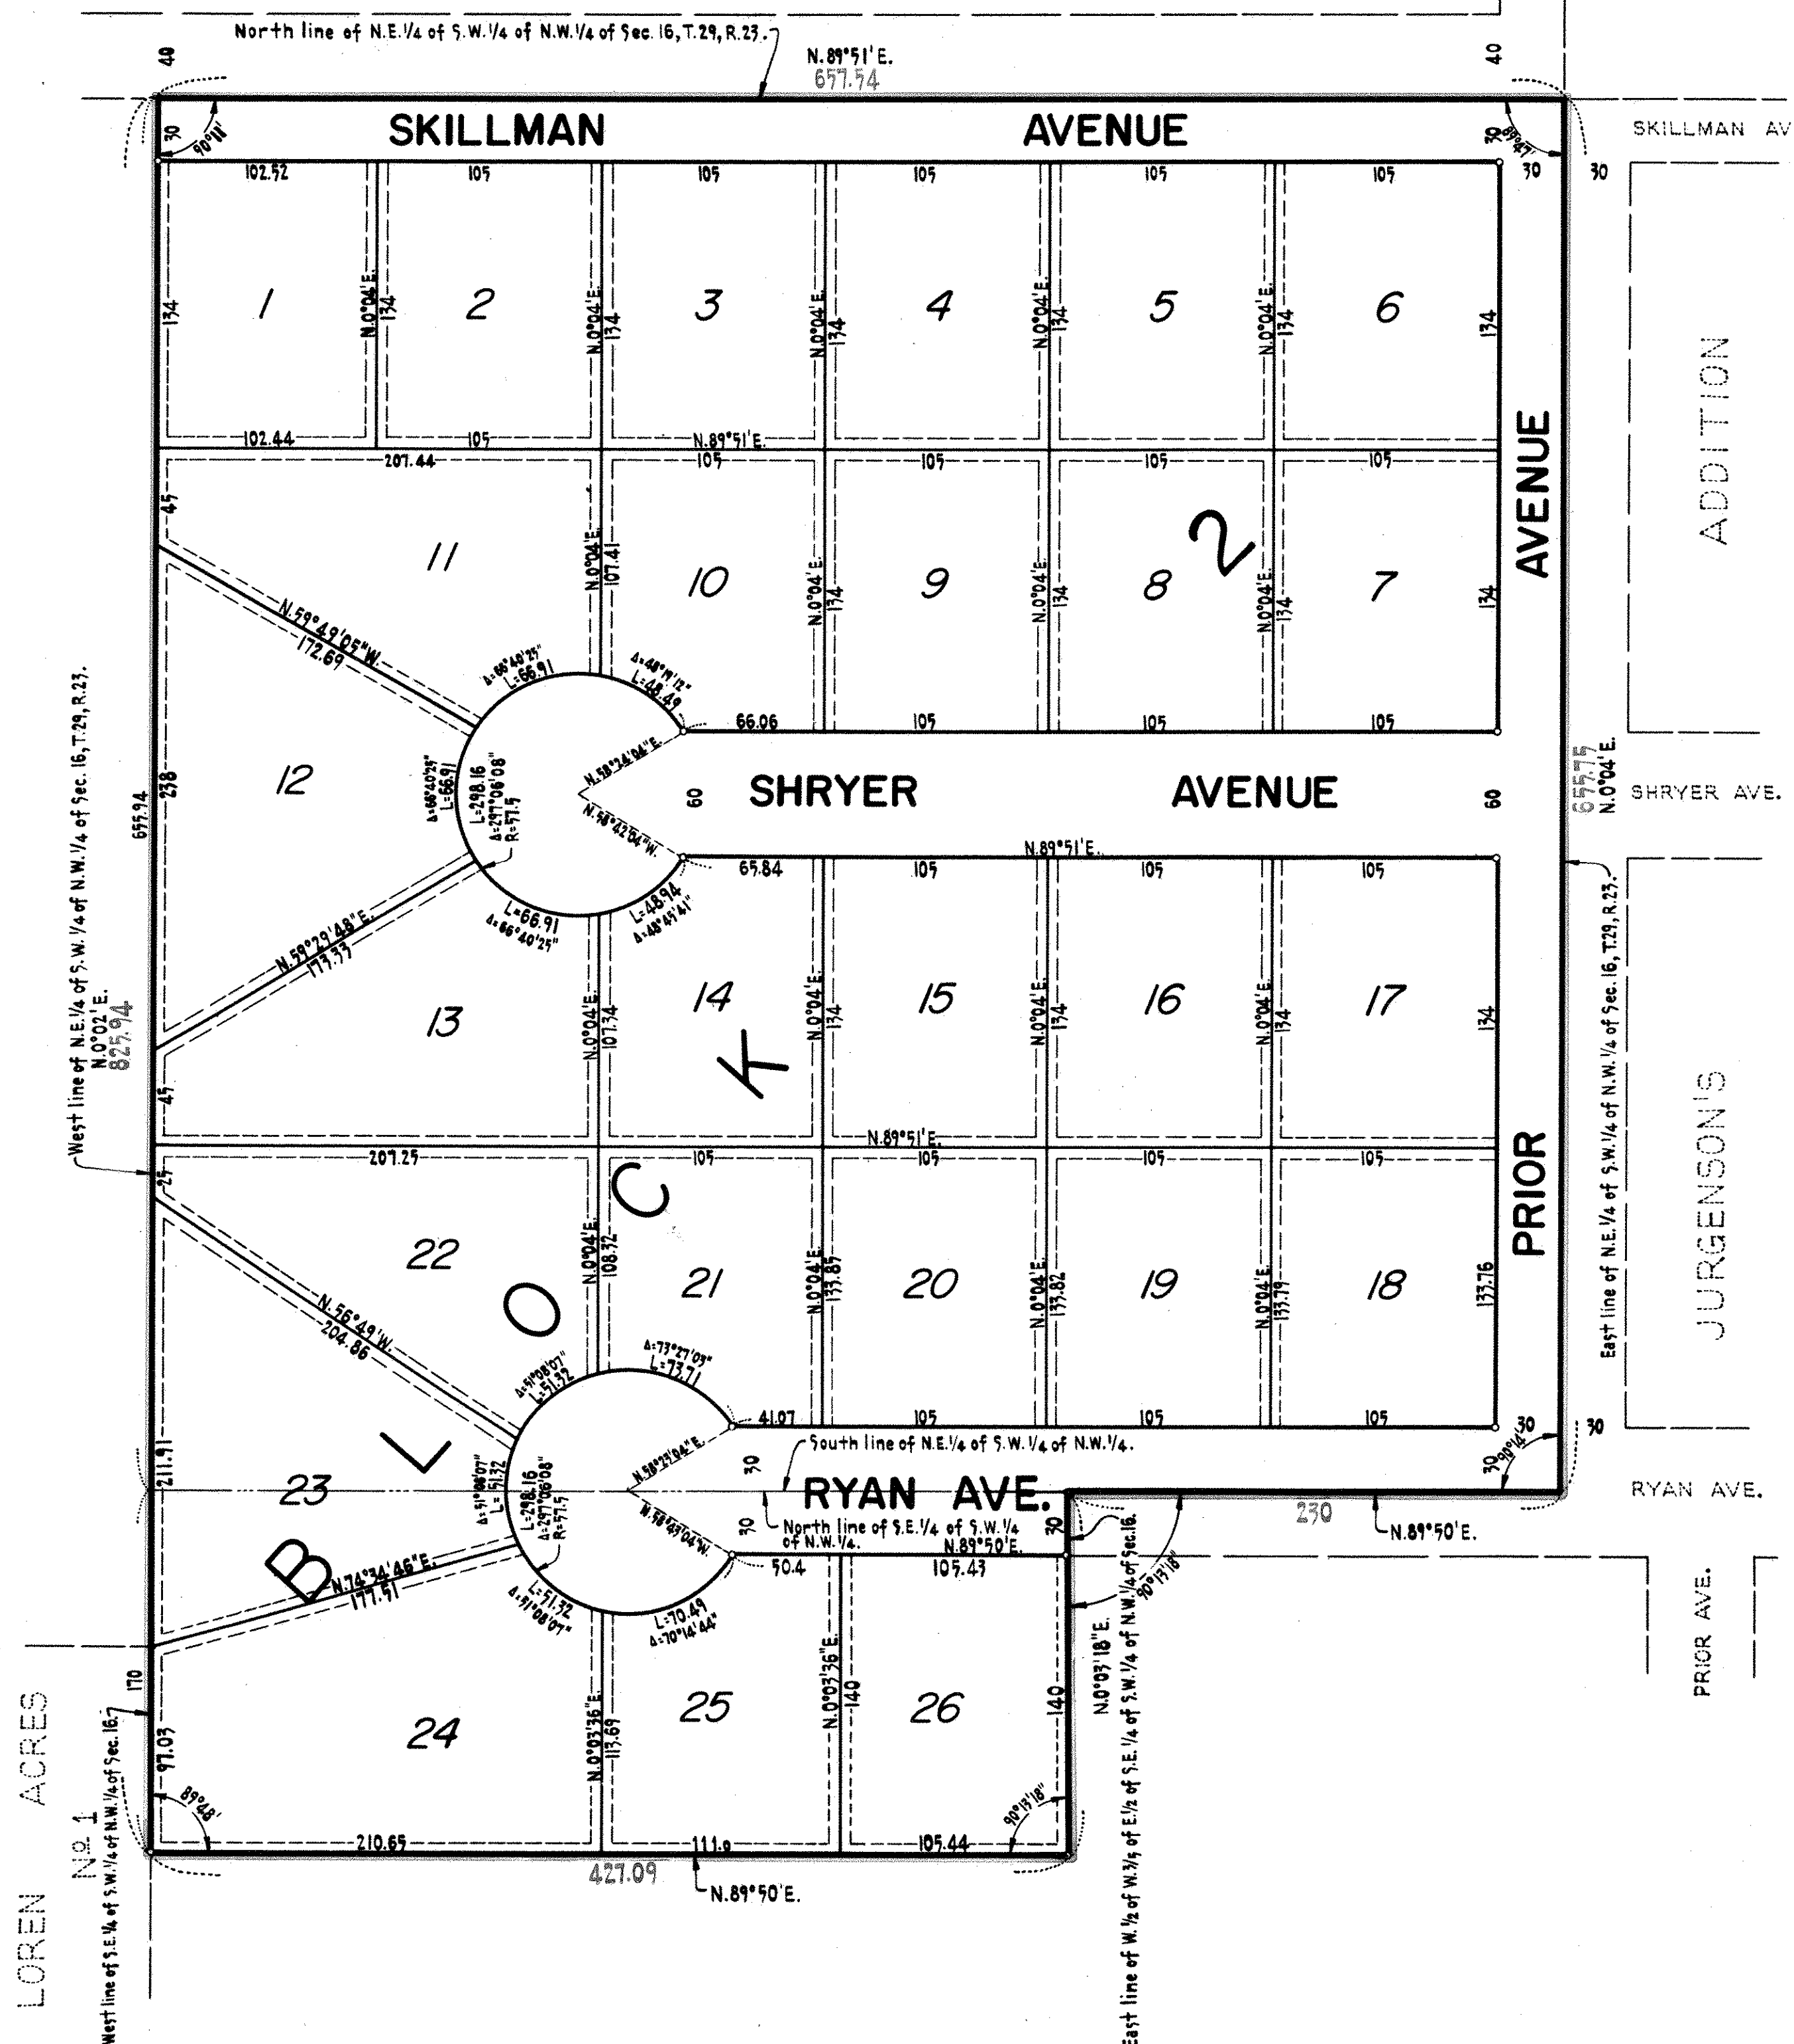

I hereby certify that I have surveyed the property described on this plat as LOREN ACRES No. 2, and have placed the iron monuments at the corners shown, and all distances are correctly shown in feet and decimals of a foot. There is no wet ground nor any traveled road or easement on or across same except as shown.

Harold Hofstrand
Surveyor - Minnesota Registration No. 2264

STATE OF MINNESOTA) COUNTY OF HENNEPIN) S.S. On this 3RD day of JUNE A.D. 1965, before me the undersigned personally appeared Harold Hofstrand to me known to be the person described in and who executed the foregoing instrument and acknowledged that he executed the same as his own free act and deed.

Arthur E. Ostlund
ARTHUR E. OSTLUND
Notary Public, Hennepin County, Minnesota
My commission expires October 23, 1967.

This is to certify that we, Lillian I. Lorentzen and Alf B. Lorentzen, her husband, owners and proprietors, of the following described property, The Northeast 1/4 of the Southwest 1/4 of the Northwest 1/4 of Section 16, Township 29, Range 23, Also the North 170 feet of that part of the Southeast 1/4 of the Southwest 1/4 of the Northwest 1/4 of Section 16, Township 29, Range 23, lying West of the East line of the West 3/5 of the East 1/2 of the Southeast 1/4 of the Southwest 1/4 of said section, have caused the same to be surveyed and platted as LOREN ACRES No. 2, and do hereby donate and dedicate to the public for public use forever the Avenues and Easements for Utility and Drainage purposes as shown on the annexed plat, in witness whereof said Lillian I. Lorentzen and Alf B. Lorentzen, her husband, have set their hands and seals this 14 day of June A.D. 1965.

In presence of:
Otto Bonestroo
Beck J. Bonestroo
Signed by:
Lillian I. Lorentzen (Seal)
Alf B. Lorentzen (Seal)

STATE OF MINNESOTA) COUNTY OF RAMSEY) S.S. On this 14 day of June A.D. 1965, before me, a Notary Public within and for said County and State personally appeared Lillian I. Lorentzen and Alf B. Lorentzen, her husband, to me personally known to be the persons described in and who executed the foregoing instrument and they acknowledged that they executed the same as their own free will and deed.

W. M. Bollenbach
Notary Public, Ramsey County, Minnesota
My commission expires _____

Accepted by the Council this 21 day of June A.D. 1965.
Approved this 25 day of April A.D. 1966.
by *E. J. Rosendahl* its Mayor
by *Edw. Lindberg* village clerk

Accepted and approved this 28 day of April A.D. 1966.
Walter J. Bremer
Ely Becheto Plat Commission
Martin Roux Commissioner of Public Works