

# LINDIG THIRD ADDITION


## VILLAGE OF FALCON HEIGHTS

### RAMSEY COUNTY, MINNESOTA

SCALE 1" = 50"

CHARLES O. GEORGI COMPANY  
CIVIL ENGINEERING & LAND SURVEYING

L A B A L E S T R A  
P A R K

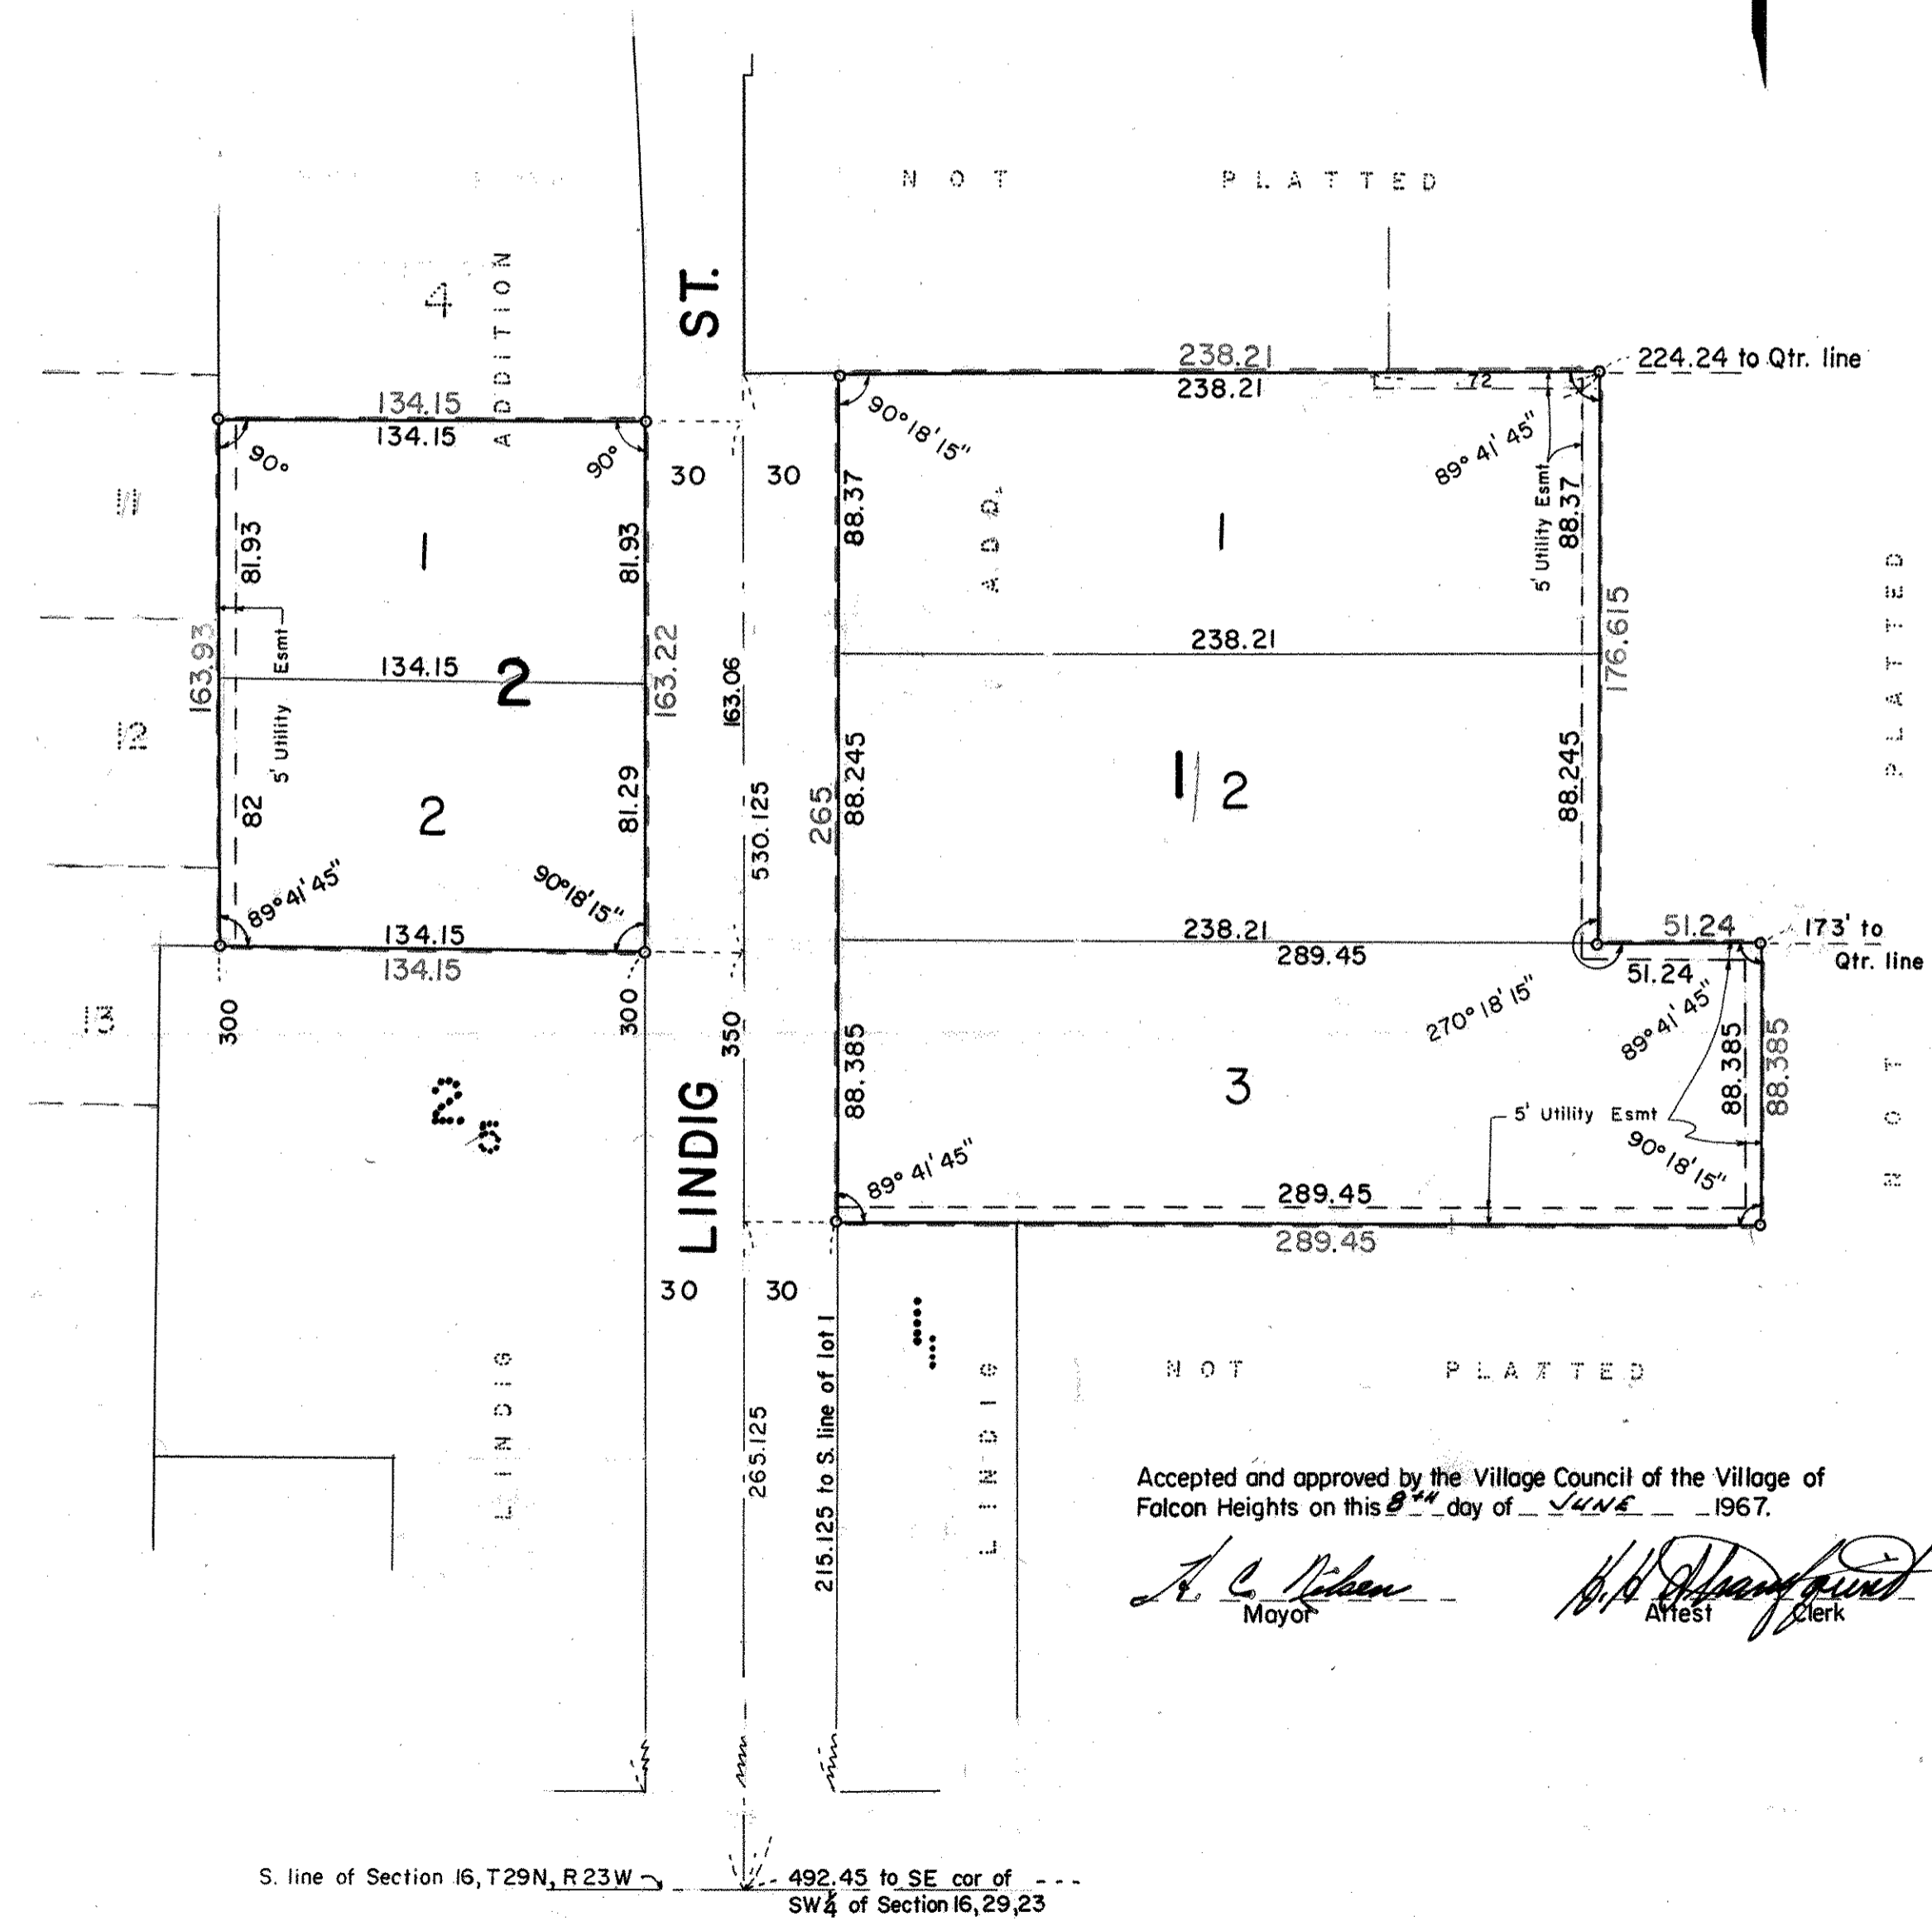

o Denotes Iron Monument

Accepted and approved by the Village Council of the Village of  
Falcon Heights on this 8<sup>th</sup> day of JUNE 1967.

*A. C. Nelson* Mayor  
*W. H. [Signature]* Clerk

I hereby certify that I have surveyed the property described on this plat as Lindig Third Addition; that this plat is a correct representation of said survey and all distances are correctly shown; that the monuments are correctly placed in the ground as shown; that the outside boundary lines are correctly designated on the plat and that there are no wet lands, public highways, or easements on or across said plat other than as shown hereon.

*Charles O. Georgi*  
Registered Land Surveyor  
Minnesota No. 3960



This is to certify that we  
Arthur A. Lindig and Lillian E. Lindig, husband and wife and  
Lindig Midway Greenhouses Inc., a Minnesota Corp.  
Owners of:

Lot 5 except the South 300 feet thereof, Block 2, Lindig Addition.  
Also Lot 1, Block 1, Lindig Addition except the South 215.125 feet thereof.  
have caused the same to be surveyed and platted and hereafter known as  
Lindig Addition No. 3 as shown by this plat, and hereby dedicate to the public  
and for public use forever all easements as shown hereon.  
Witness our hands and seal this 23 day of May A.D. 1967  
In the presence of \_\_\_\_\_ Seal

*M. [Signature]*  
*J. L. [Signature]*  
*M. [Signature]*  
*J. L. [Signature]*

*Arthur A. Lindig*  
*Lillian E. Lindig*  
Lindig Midway Greenhouses Inc.  
a Minnesota Corporation  
*Arthur A. Lindig Pres.*  
*Lillian E. Lindig*

State of Minnesota,  
County of Ramsey, s.s.  
On this 5<sup>th</sup> day of May A.D. 1967 before me the undersigned personally  
appeared Charles O. Georgi to me known to be the person described in and who  
executed the foregoing instrument and acknowledge that he executed the same  
as his free act and deed.

*Eugene H. Krause*  
Notary Public, Ramsey County, Minn.  
My Commission expires \_\_\_\_\_

EUGENE H. KRAUSE  
Notary Public, Ramsey County, Minn.  
My Commission Expires April 25, 1969

State of Minnesota,  
County of Ramsey, s.s.  
On this 23 day of May A.D. 1967 before me the undersigned  
personally appeared Arthur A. Lindig and Lillian E. Lindig, husband and wife,  
to me known to be the person described in and who executed the foregoing  
instrument and acknowledge that they executed the same as their free act  
and deed.

*[Signature]*  
Notary Public, Ramsey County, Minn.  
My Commission expires \_\_\_\_\_

State of Minnesota,  
County of Ramsey, s.s.  
On this 23 day of May A.D. 1967 before me appeared Arthur  
A. Lindig and Lillian E. Lindig who each being duly sworn did say that they  
are respectively the President and Secretary of Lindig's Midway  
Greenhouses Inc, a Minnesota corporation, the corporation named in the  
foregoing instrument and that said instrument was signed in behalf of said  
corporation by the authority of its Board of Directors and said Arthur A.  
Lindig and Lillian E. Lindig acknowledge said instrument to be the free act  
and deed of said corporation.

*[Signature]*  
Notary Public, Ramsey County, Minn.  
My Commission expires \_\_\_\_\_

Accepted and approved this 20<sup>th</sup> day of June A.D. 1967

*Walter J. Bremer*  
*[Signature]* } Plat Commission  
*Robert J. Peterson* } Commission of Public Works

Recorded August 17, 1967