

# NADEAU ADDITION PLAT NO. 3

VILLAGE OF LITTLE CANADA


RAMSEY COUNTY, MINNESOTA



SCALE: 1" = 50'

MILNER W. CARLEY  
AND ASSOCIATES  
ENGINEERS - SURVEYORS

• DENOTES IRON MONUMENT

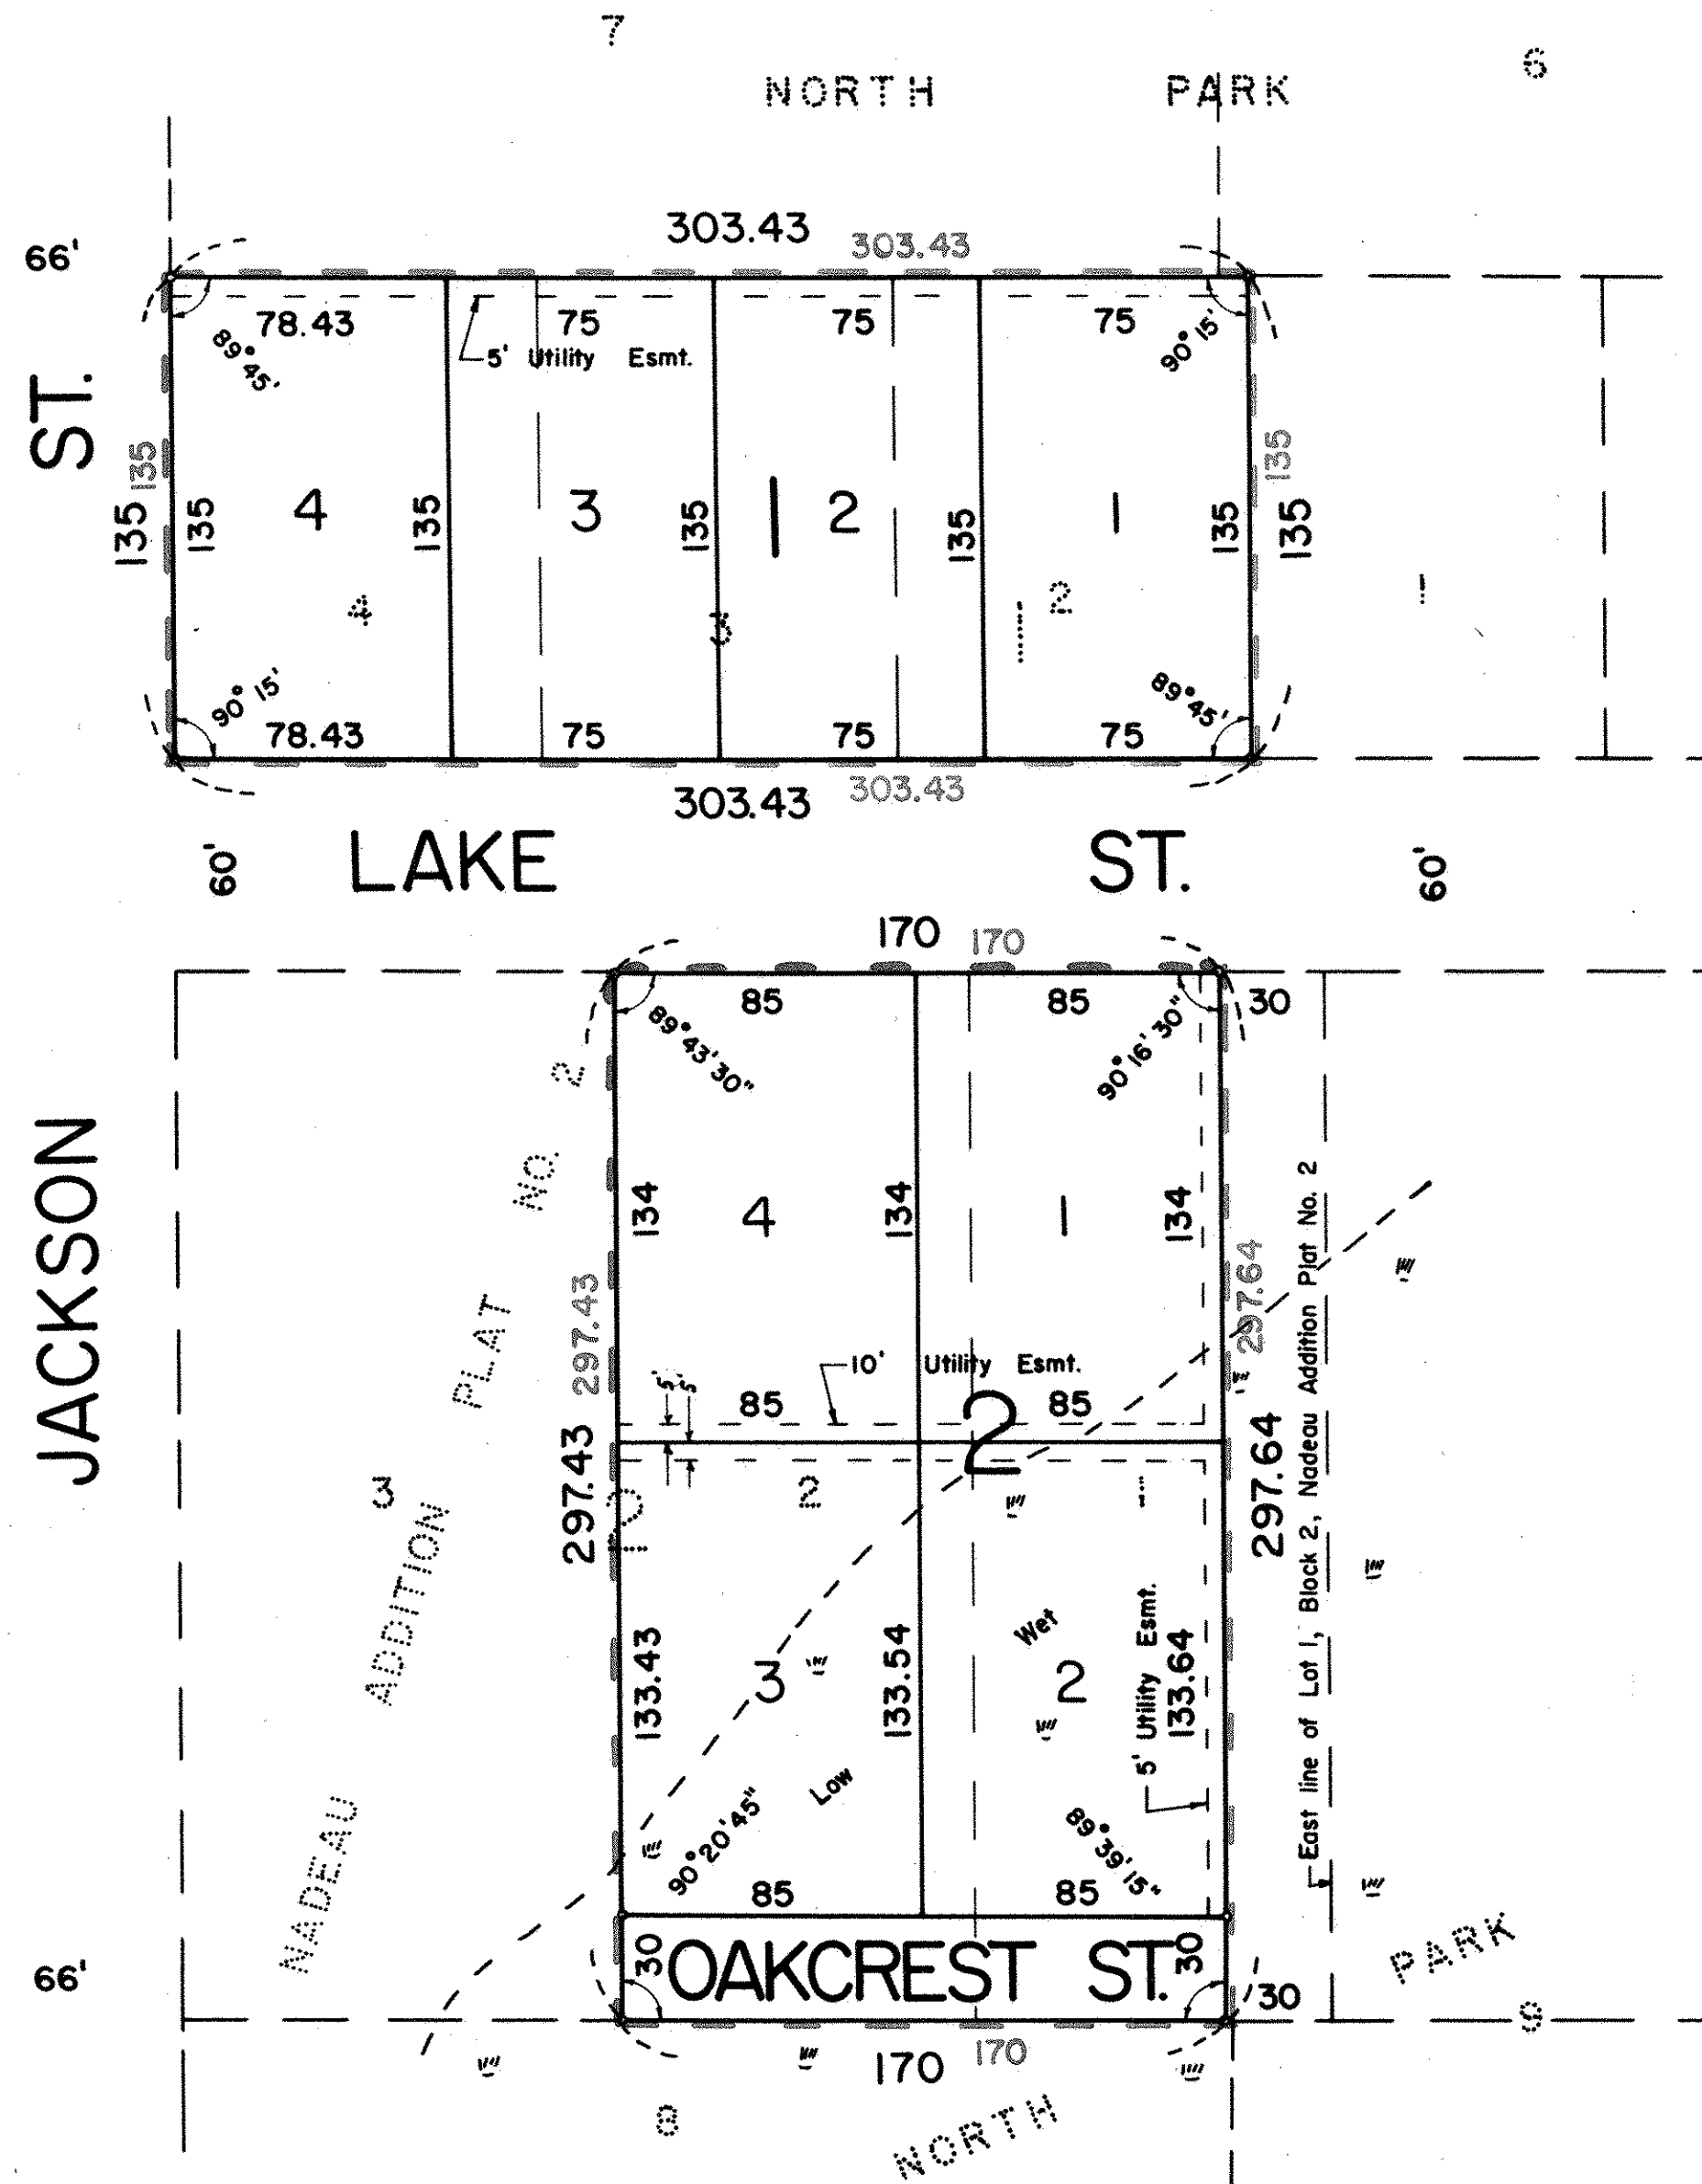

This is to certify that Roy P. and Carol J. Nadeau Jr., husband and wife, owners of: Lots 2, 3 and 4, Block 1, NADEAU ADDITION PLAT No. 2, and Lot 1, except the East 30 feet thereof and all of Lot 2, Block 2, NADEAU ADDITION PLAT No. 2, Ramsey County, Minn.; have caused the same to be surveyed and platted and hereafter known as NADEAU ADDITION PLAT No. 3, as shown by this plat, and hereby dedicate to the public and for the public use forever all streets and easements as shown.

Witness our hands this 5 day of July 1967 A.D.

In presence of:

Harold Nadeau Roy P. Nadeau Jr.  
Carol J. Nadeau Carol J. Nadeau

STATE OF MINNESOTA }  
COUNTY OF RAMSEY } SS

On this 5 day of July 1967, A.D. before me, the undersigned, personally appeared Roy P. Nadeau and Carol J. Nadeau Jr., husband and wife, to me known to be the persons described in and who executed the foregoing instrument and acknowledged that they executed the same as their free act and deed.

Harold Nadeau  
Notary Public, Ramsey County, Minn.  
My Commission expires Dec. 15, 1970

I hereby certify to having surveyed the property described on this plat as NADEAU ADDITION PLAT No. 3, and have placed iron monuments at the corners as shown and the same is correct. There is no low wet ground nor any traveled road or easement on or across same except as shown.

Thomas S. Bergquist  
Registered Surveyor - Minn. Cert. No. 7725

STATE OF MINNESOTA }  
COUNTY OF RAMSEY } SS

On this 3rd day of July 1967, A.D. before me, the undersigned, personally appeared Thomas S. Bergquist to me known to be the person described in and who executed the foregoing instrument and acknowledged that he executed the same as his free act and deed.

Thomas S. Bergquist  
Notary Public, Ramsey County, Minn.  
My Commission expires Apr. 29, 1970

Accepted and approved this 17th day of July 1967, A.D.

Walter J. Bremer  
Gay Bennett Plat Commission  
Barbara Smith  
Robert F. Peterson Commissioner of Public Works

Accepted and approved by the Village Council, Village of Little Canada this 5 day of July 1967

Joseph S. Chlebick  
Clerk, Village of Little Canada

Recorded July 18, 1967.

Abstract # 1702946