


# NORTH RIDGE PLAT 3

VILLAGE OF ROSEVILLE, RAMSEY COUNTY, MINNESOTA

MILNER W. CARLEY & ASSOC.  
LAND SURVEYING & ENGINEERING

o Denotes Iron Monuments  
Bearings Shown Are On An Assumed Datum  
SCALE: 1" = 40'

R 2 (10, 14)

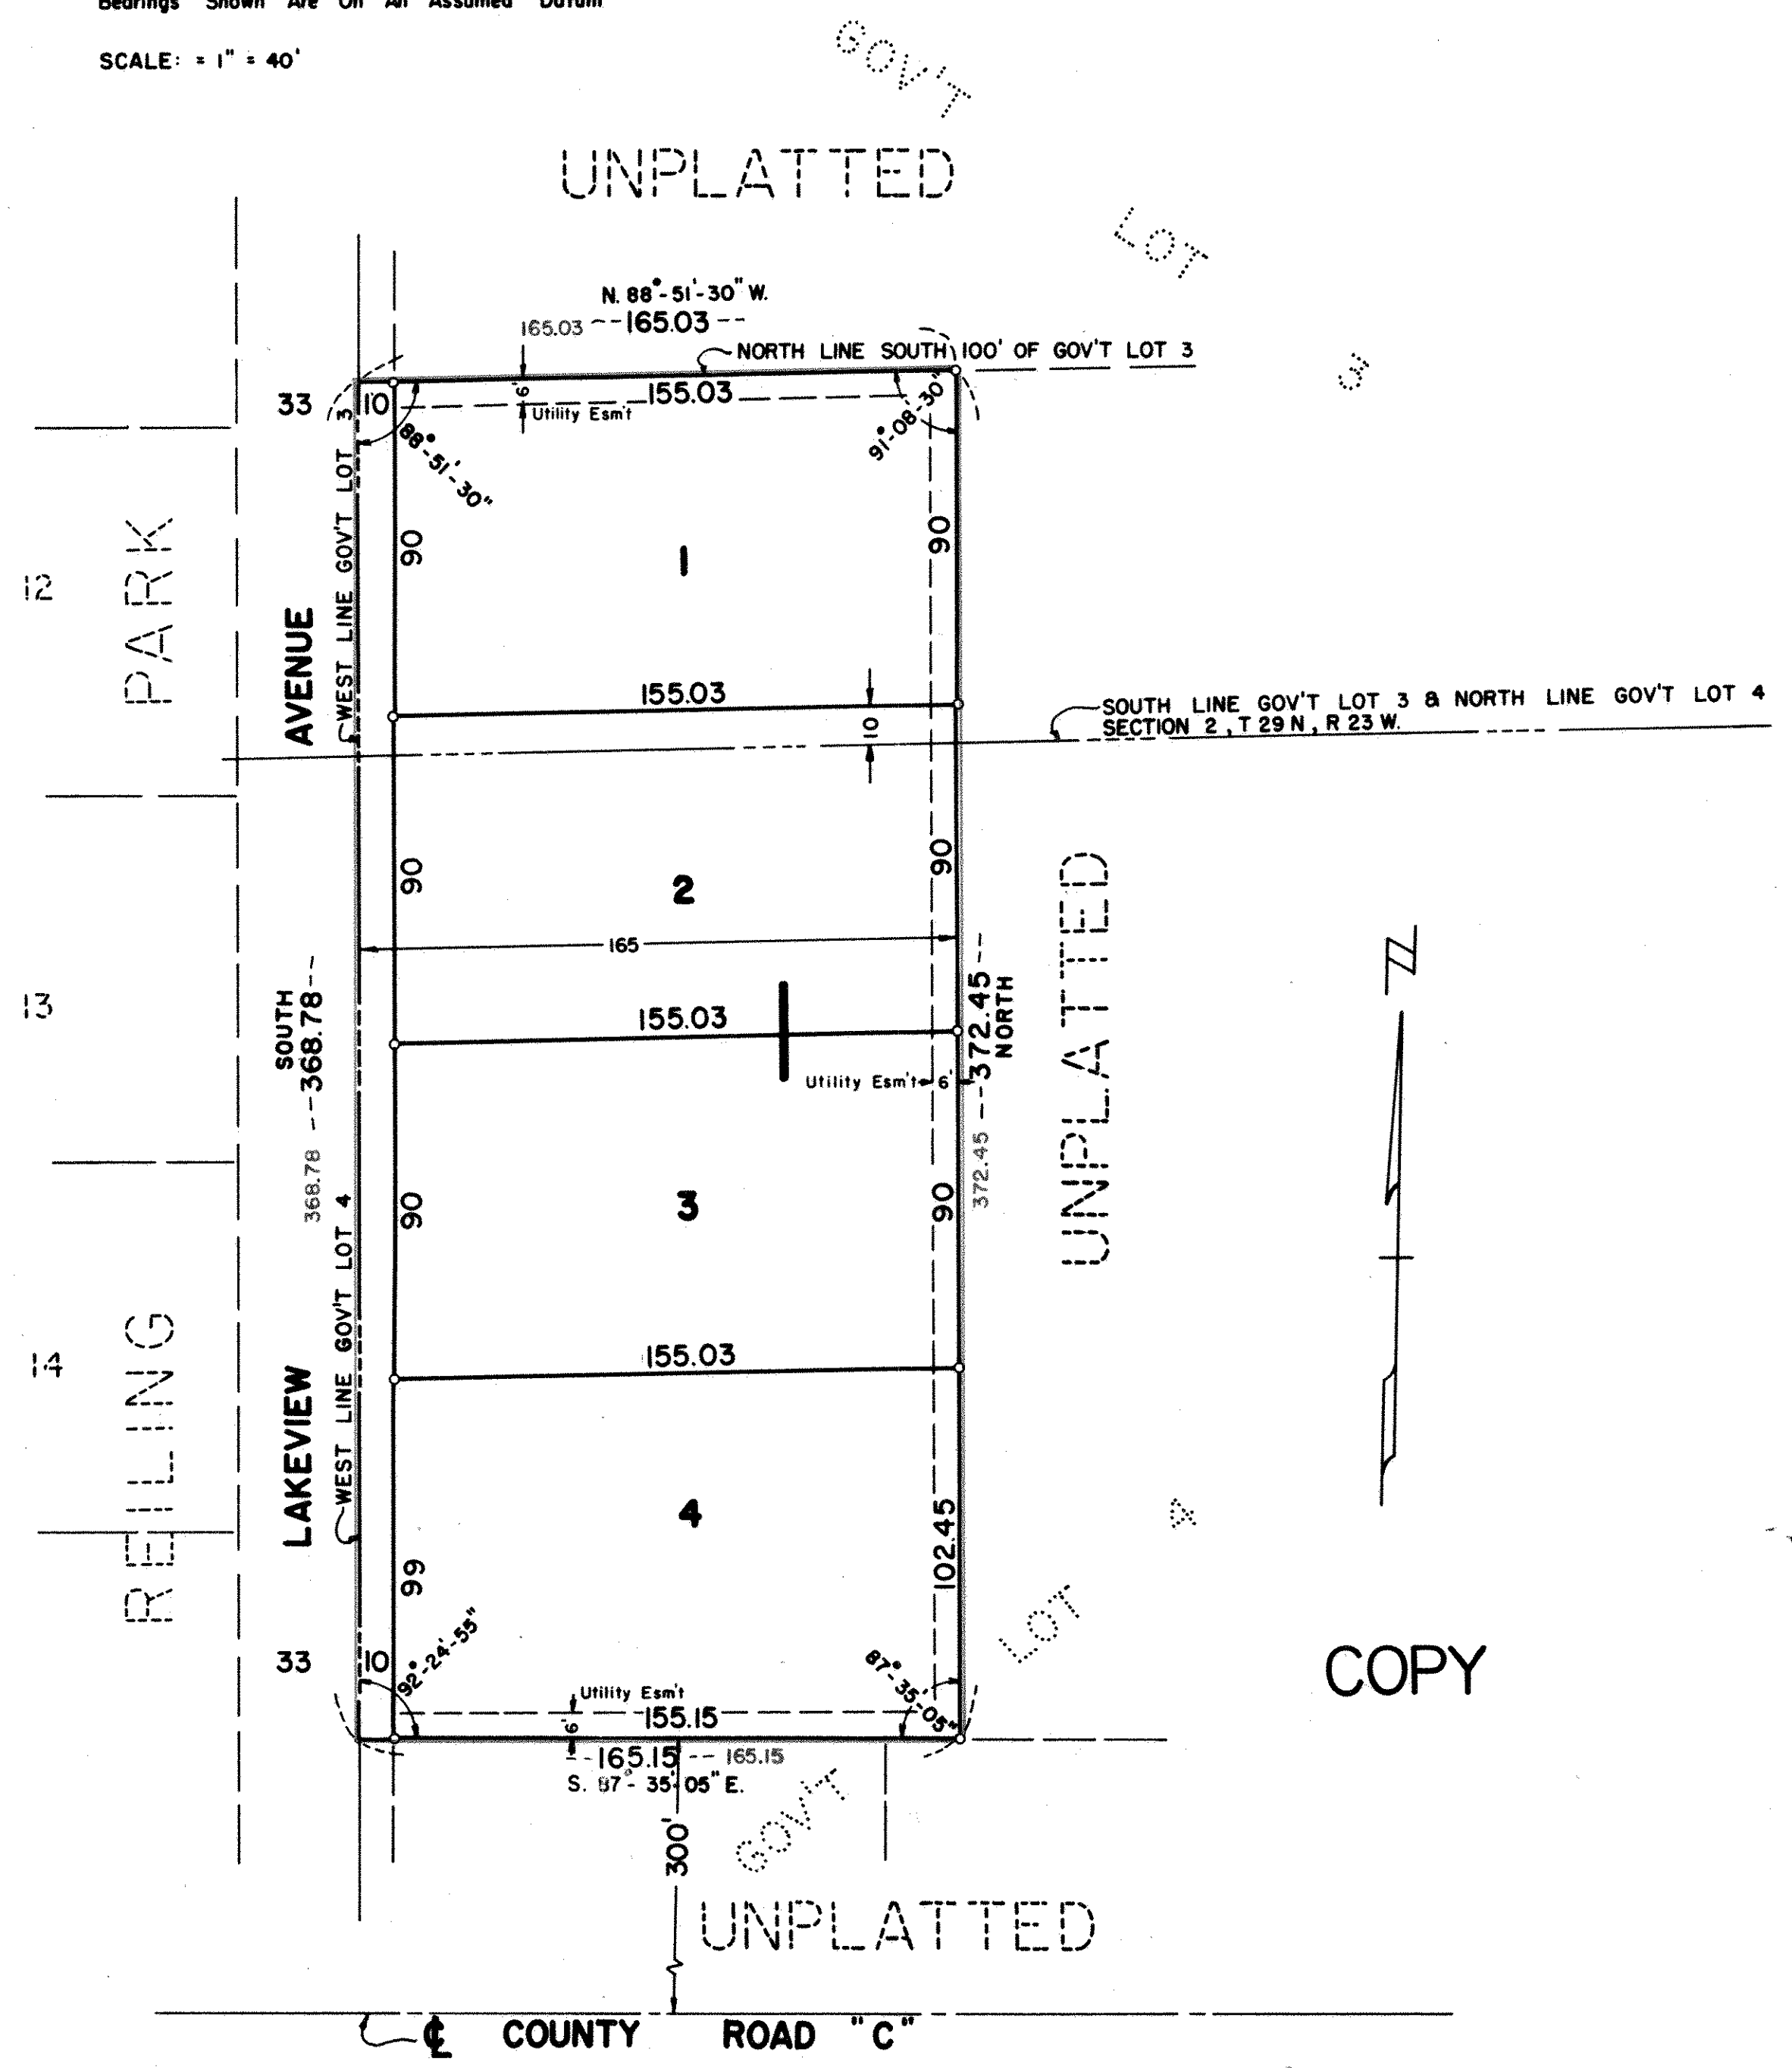

This is to certify that George J. Reiling and Mary Jane Reiling, husband and wife, owners of:  
The South 100 feet of the West 165 feet of Government Lot 3 and that part of the West 165 feet of Government Lot 4 lying North of a line 300 feet North of and parallel with the centerline of County Road "C" all in Section 2, Town 29 N, Range 23 W, Ramsey County, Minnesota;  
have caused the same to be surveyed and platted and hereafter known as NORTH RIDGE PLAT 3, as shown by this plat, and hereby dedicate to the public and for the public use forever all roads, avenues and easements as shown.

Witness our hands this 26 day of July 1968 A.D.  
In presence of:  
Violet B. Macchitt George J. Reiling George J. Reiling  
Lillian A. Helm Mary Jane Reiling Mary Jane Reiling

STATE OF MINNESOTA } SS  
COUNTY OF RAMSEY }  
On this 26 day of July 1968 A.D. before me, the undersigned, personally appeared George J. Reiling and Mary Jane Reiling, husband and wife, to me known to be the persons described in and who executed the foregoing instrument and acknowledged that they executed the same as their free act and deed.  
Lillian A. Helm  
Notary Public, Ramsey County, Minnesota  
My Commission expires \_\_\_\_\_  
LILLIAN HELM  
Notary Public, Anoka County, Minn.  
My Commission Expires Feb. 20, 1970.

I, Thomas S. Bergquist, hereby certify to having surveyed the property described on this plat as NORTH RIDGE PLAT 3 and have placed iron monuments at the corners as shown and the same is correct. There is no low wet ground nor any traveled road or easement on or across same except as shown.  
Thomas S. Bergquist  
Registered Surveyor - Minn. Cert. No. 7725

STATE OF MINNESOTA } SS  
COUNTY OF RAMSEY }  
On this 18<sup>th</sup> day of July 1968 A.D. before me, the undersigned, personally appeared Thomas S. Bergquist to me known to be the person described in and who executed the foregoing instrument and acknowledged that he executed the same as his free act and deed.  
Daune Cronquist  
Notary Public, Ramsey County, Minnesota  
My Commission expires April 29, 1970  
DAUNE CRONQUIST, Notary Public, Ramsey Co., Minn.  
My Commission Expires April 29, 1970

Accepted and approved this 14<sup>th</sup> day of August 1968 A.D.  
Guy Baker Plat Commission  
Charence Smith  
Robert F. Oster Commissioner of Public Works

Accepted and approved by the Village Council of the Village of Roseville this 22 day of July 1968 A.D.  
ATTEST: A. Donald Hall Mayor  
R. W. Turnlund Clerk

COPY