

SYRING PARK

VILLAGE OF NORTH ST. PAUL

RAMSEY COUNTY, MINNESOTA

SCALE 1"=50'

CHARLES O. GEORGI COMPANY
CIVIL ENGINEERING & LAND SURVEYING


I hereby certify that I have surveyed the property described on this plat as Syring Park; that this plat is a correct representation of said survey and all distances are correctly shown; that the monuments are correctly placed in the ground as shown; that the outside boundary lines are correctly designated on the plat and that there are no wet lands, public highways, or easements on or across said plat other than as shown thereon.

Charles O. Georgi
Registered Land Surveyor
Minnesota No. 3960

State of Minnesota,
County of Ramsey, s.s.

On this 3rd day of February, A.D. 1969 before me the undersigned personally appeared Charles O. Georgi to me known to be the person described in and who executed the foregoing instrument and acknowledge that he executed the same as his free act and deed.

Roy Z. ...
Notary Public, Ramsey County, Minn.
My Commission Expires May 26, 1974

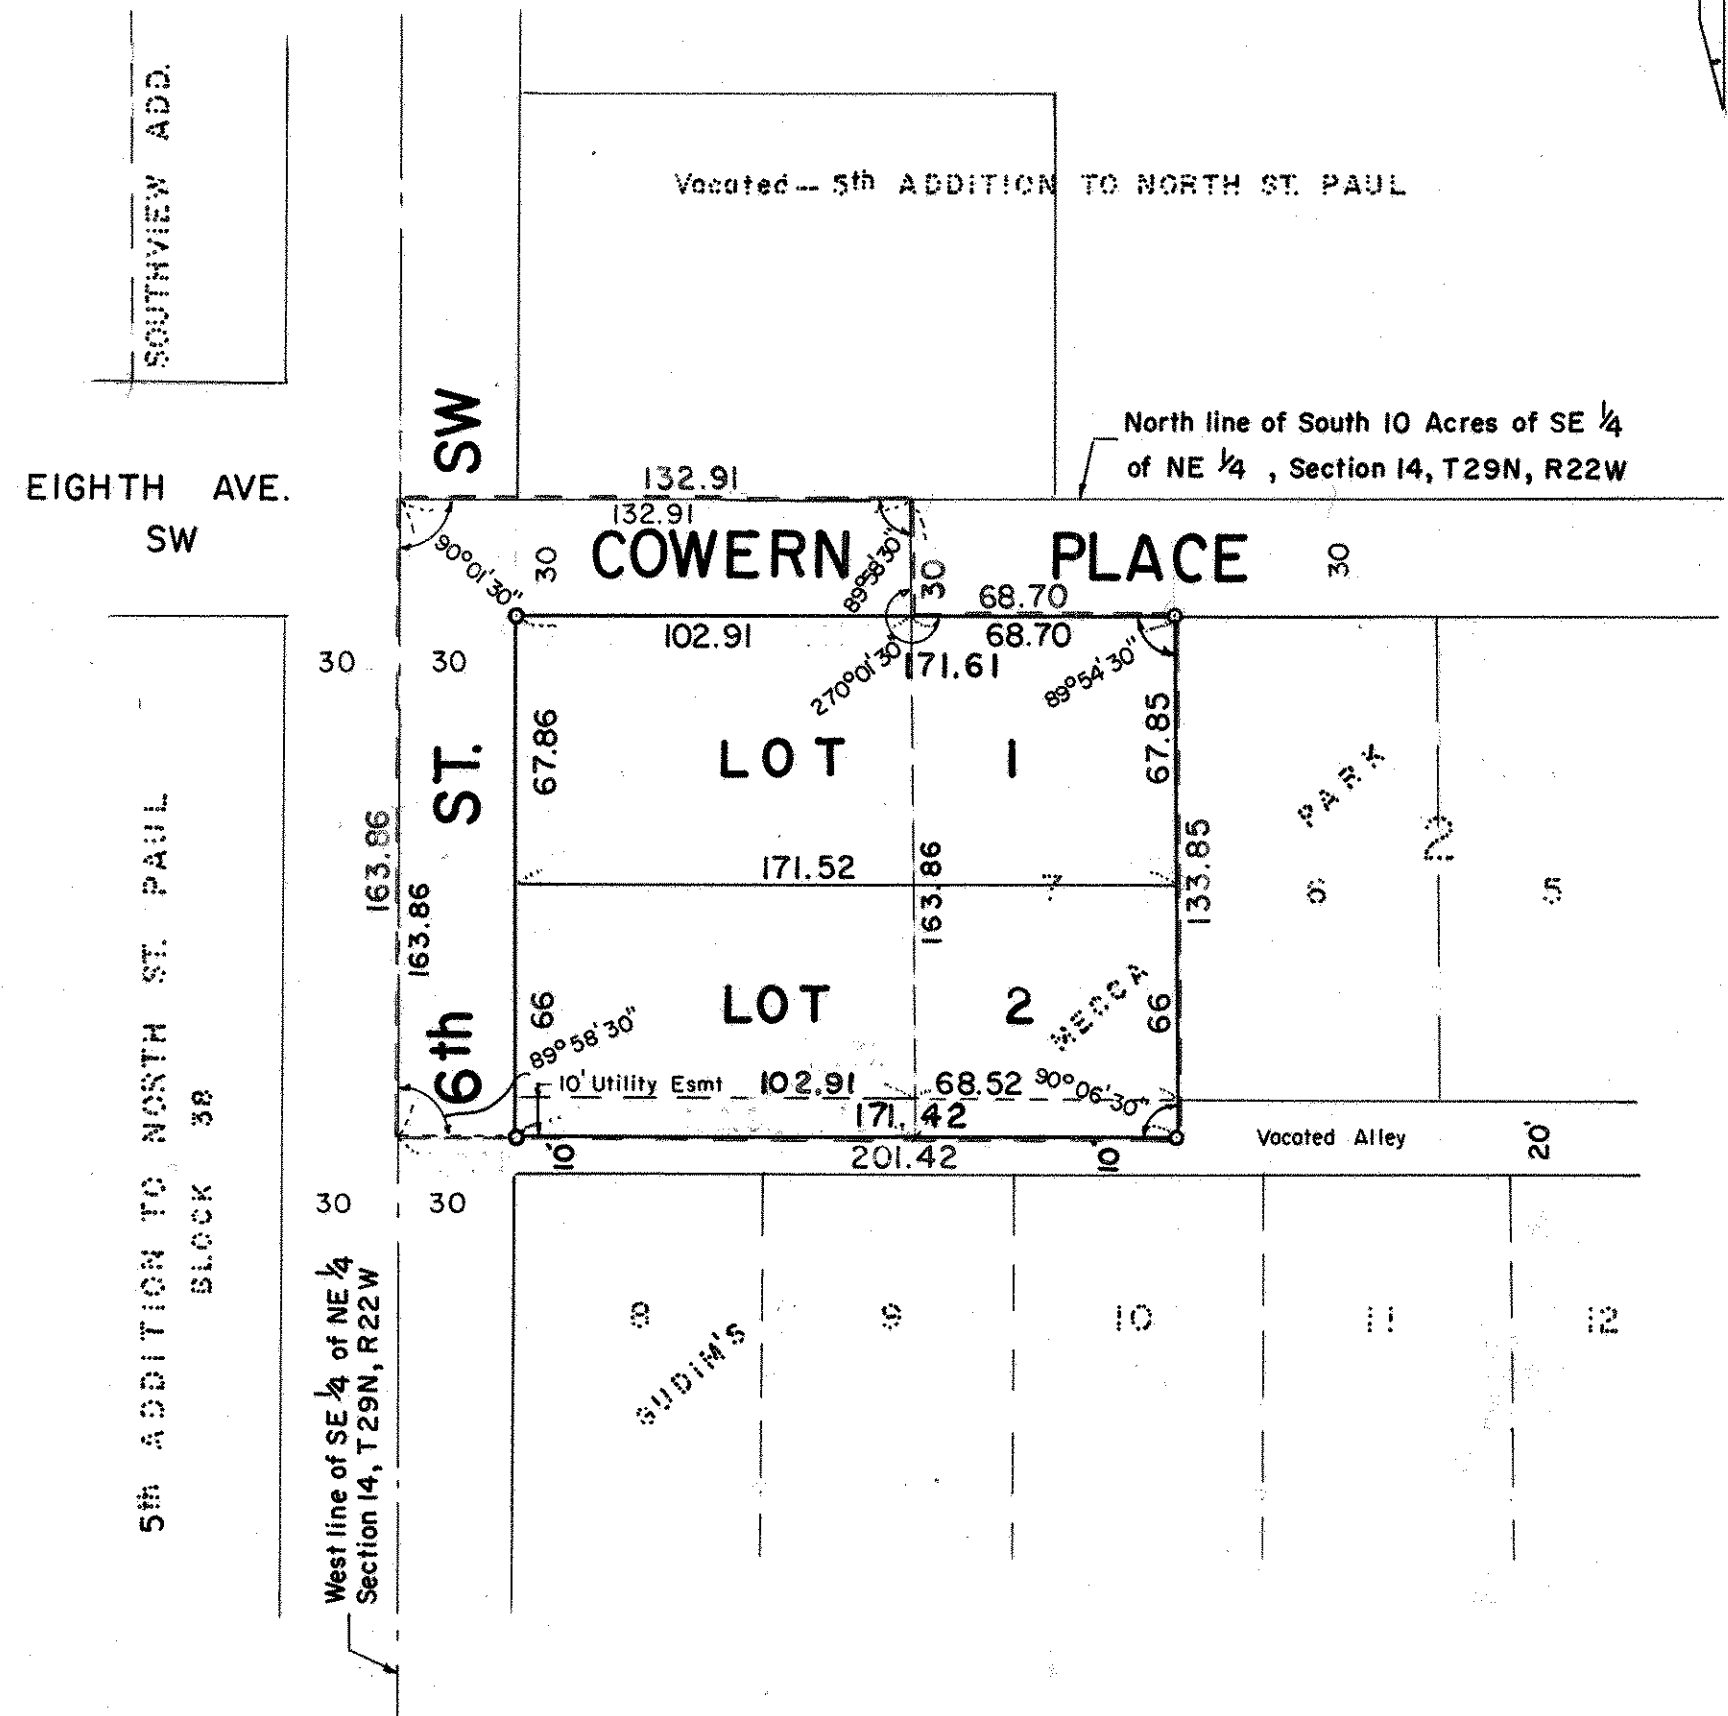

This is to certify that I
Florence E. Syring, Widow

Owners of:
The West 132.91 feet of the North 163.86 feet of the South 10 Acres, of the SE 1/4 of the NE 1/4, Section 14, T29N, R22W and Lot 7, Block 2, Gudims Mecca Park and the North 1/2 of the adjoining vacated alley.
have caused the same to be surveyed and platted and hereafter known as Syring Park as shown by this plat, and hereby dedicate to the public and for public use forever all streets, places and easements as shown hereon.

Witness our hands this 19 day of FEBRUARY, A.D. 1969
In the presence of

Alvin B. Syring

seal

Florence E. Syring

Leslie J. Kinney

Accepted and approved this 28th day of February, A.D. 1969

Walter J. Bremer
Ray ...
Plat Commission

Robert ...
Commissioner of Public Works

State of Minnesota,
County of Ramsey, s.s.

On this 17 day of FEBRUARY, A.D. 1969 before me the undersigned personally appeared Florence E. Syring, Widow, to me known to be the person described in and who executed the foregoing instrument and acknowledged that they executed the same as their free act and deed.

Lloyd C. Sorenson
Notary Public, Ramsey County, Minn.
My Commission expires 3/8/74

ELOYD C. SORENSON
Notary Public, Ramsey County, Minn.
My Commission Expires Mar. 8, 1974

Accepted and approved by the Village Council of the Village of North St. Paul on this 3rd day of FEBRUARY, 1969.

Bernard ...
Attest Clerk

o Denotes Iron Monument

Recorded March 4, 1969
Abstract #174