

HAROLD WALSH ADD.

RAMSEY COUNTY

MINNESOTA

MILNER W. CARLEY
AND ASSOCIATES
SURVEYORS — ENGINEERS

o DENOTES IRON MONUMENTS

SCALE: 1" = 50'

This is to certify that Harold E. Walsh and Lillian H. Walsh, husband and wife, owners of: The South 450 feet of the North 1102 feet of the East 6 acres of the Southeast 1/4 of the Southwest 1/4 of Section 4, Township 30 North, Range 23 West, Ramsey County, Minnesota

have caused the same to be surveyed and platted and hereafter known as HAROLD WALSH ADD., as shown by this plat, and hereby dedicate to the public and for the public use forever all roads and easements as shown.

Witness our hands this 10th day of March A.D. 1969.

In presence of

Stephen E. Walsh
Robert P. Walsh

Harold E. Walsh Harold E. Walsh
Lillian H. Walsh Lillian H. Walsh

STATE OF MINNESOTA }
COUNTY OF RAMSEY } SS

On this 10th day of March A.D. 1969, before me, the undersigned, personally appeared Harold E. Walsh and Lillian H. Walsh, husband and wife, to me known to be the persons described in and who executed the foregoing instrument and acknowledged that they executed the same as their free act and deed.

Robert P. Walsh
Notary Public, Ramsey County, Minn.
My Commission expires Sept 28, 1974

ROBERT P. WALSH
Notary Public, Ramsey County, Minn.
My Commission Expires Sept 28, 1974

I hereby certify to having surveyed the property described on this plat as HAROLD WALSH ADD. and have placed iron monuments at the corners as shown and same is correct. There is no low wet ground nor any traveled road or easement on or across same except as shown.

Donald O. Carley
Donald O. Carley, Registered Surveyor, Minn. Cert. No. 3527

STATE OF MINNESOTA }
COUNTY OF RAMSEY } SS

On this 4th day of March A.D. 1969, before me, the undersigned, personally appeared Donald O. Carley, to me known to be the person described in and who executed the foregoing instrument and acknowledged that he executed the same as his free act and deed.

Daune Cronquist
Notary Public, Ramsey County, Minn.
My Commission expires Apr. 29, 1970


DAUNE CRONQUIST, Notary Public, Ramsey Co., Minn.
My Commission Expires April 29, 1970

Accepted and approved this 14th day of March A.D. 1969

Walter J. Bremer
Ray Bullock
Robert F. Peterson
Plat Commission
Commissioner of Public Works

Accepted and approved by the Village Council, Village of Shoreview this 3rd day of March A.D. 1969

John J. Salas
Clerk, Village of Shoreview

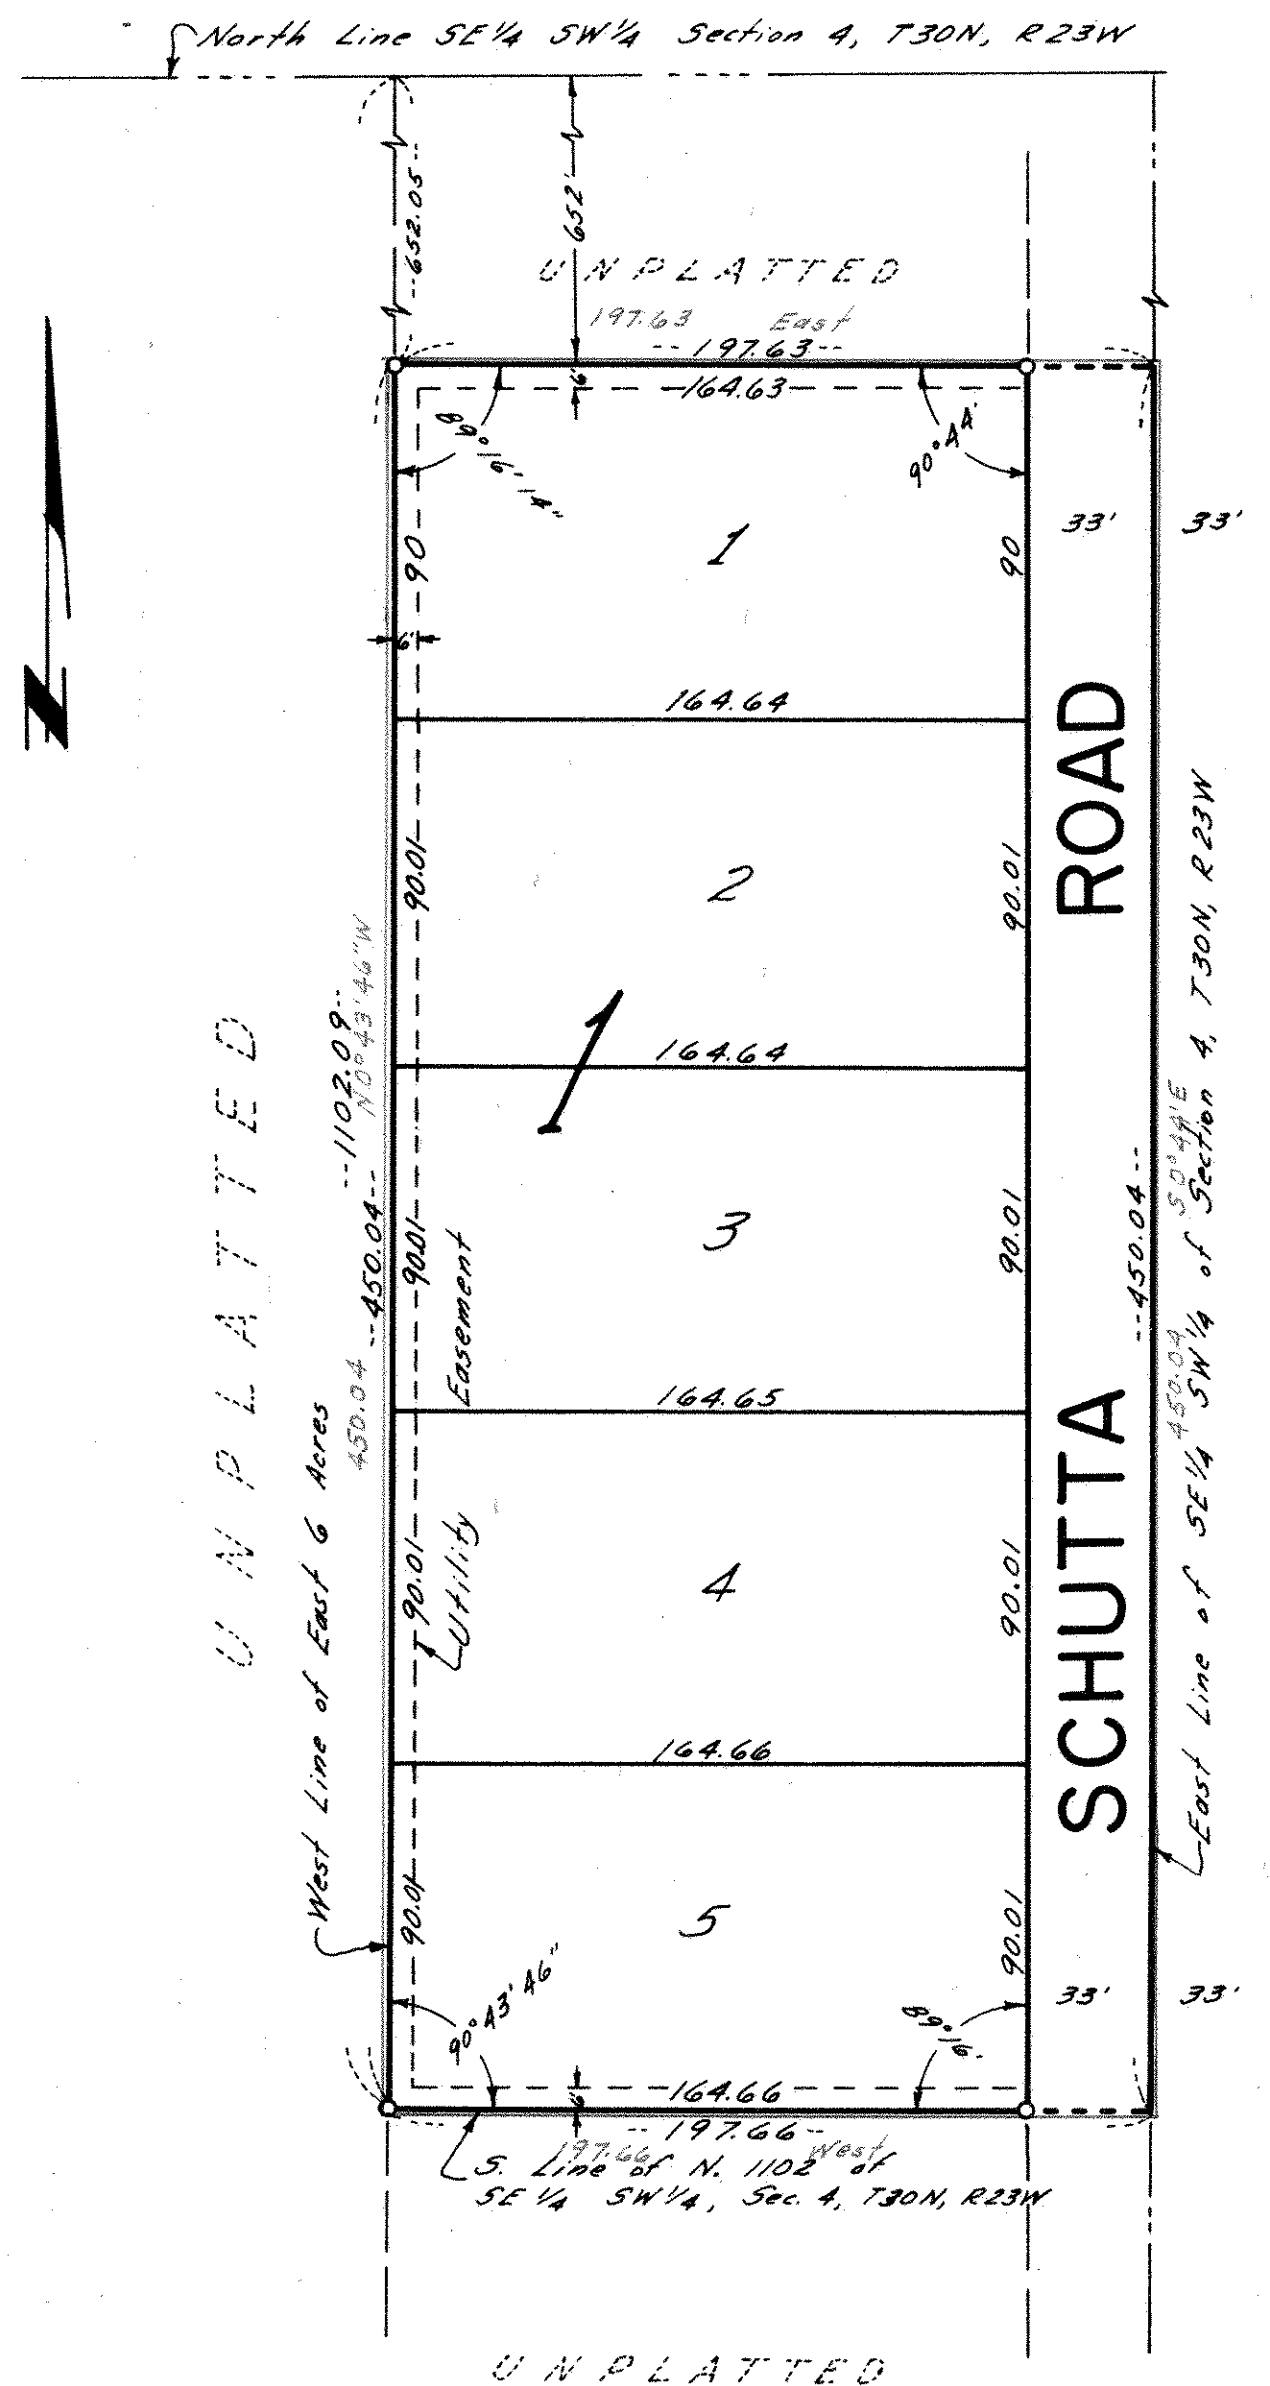

COPY