


# DAILEY'S REDOAK TERRACE

Village of Mounds View

County of Ramsey

GUSTAFSON'S FIRST ADDITION

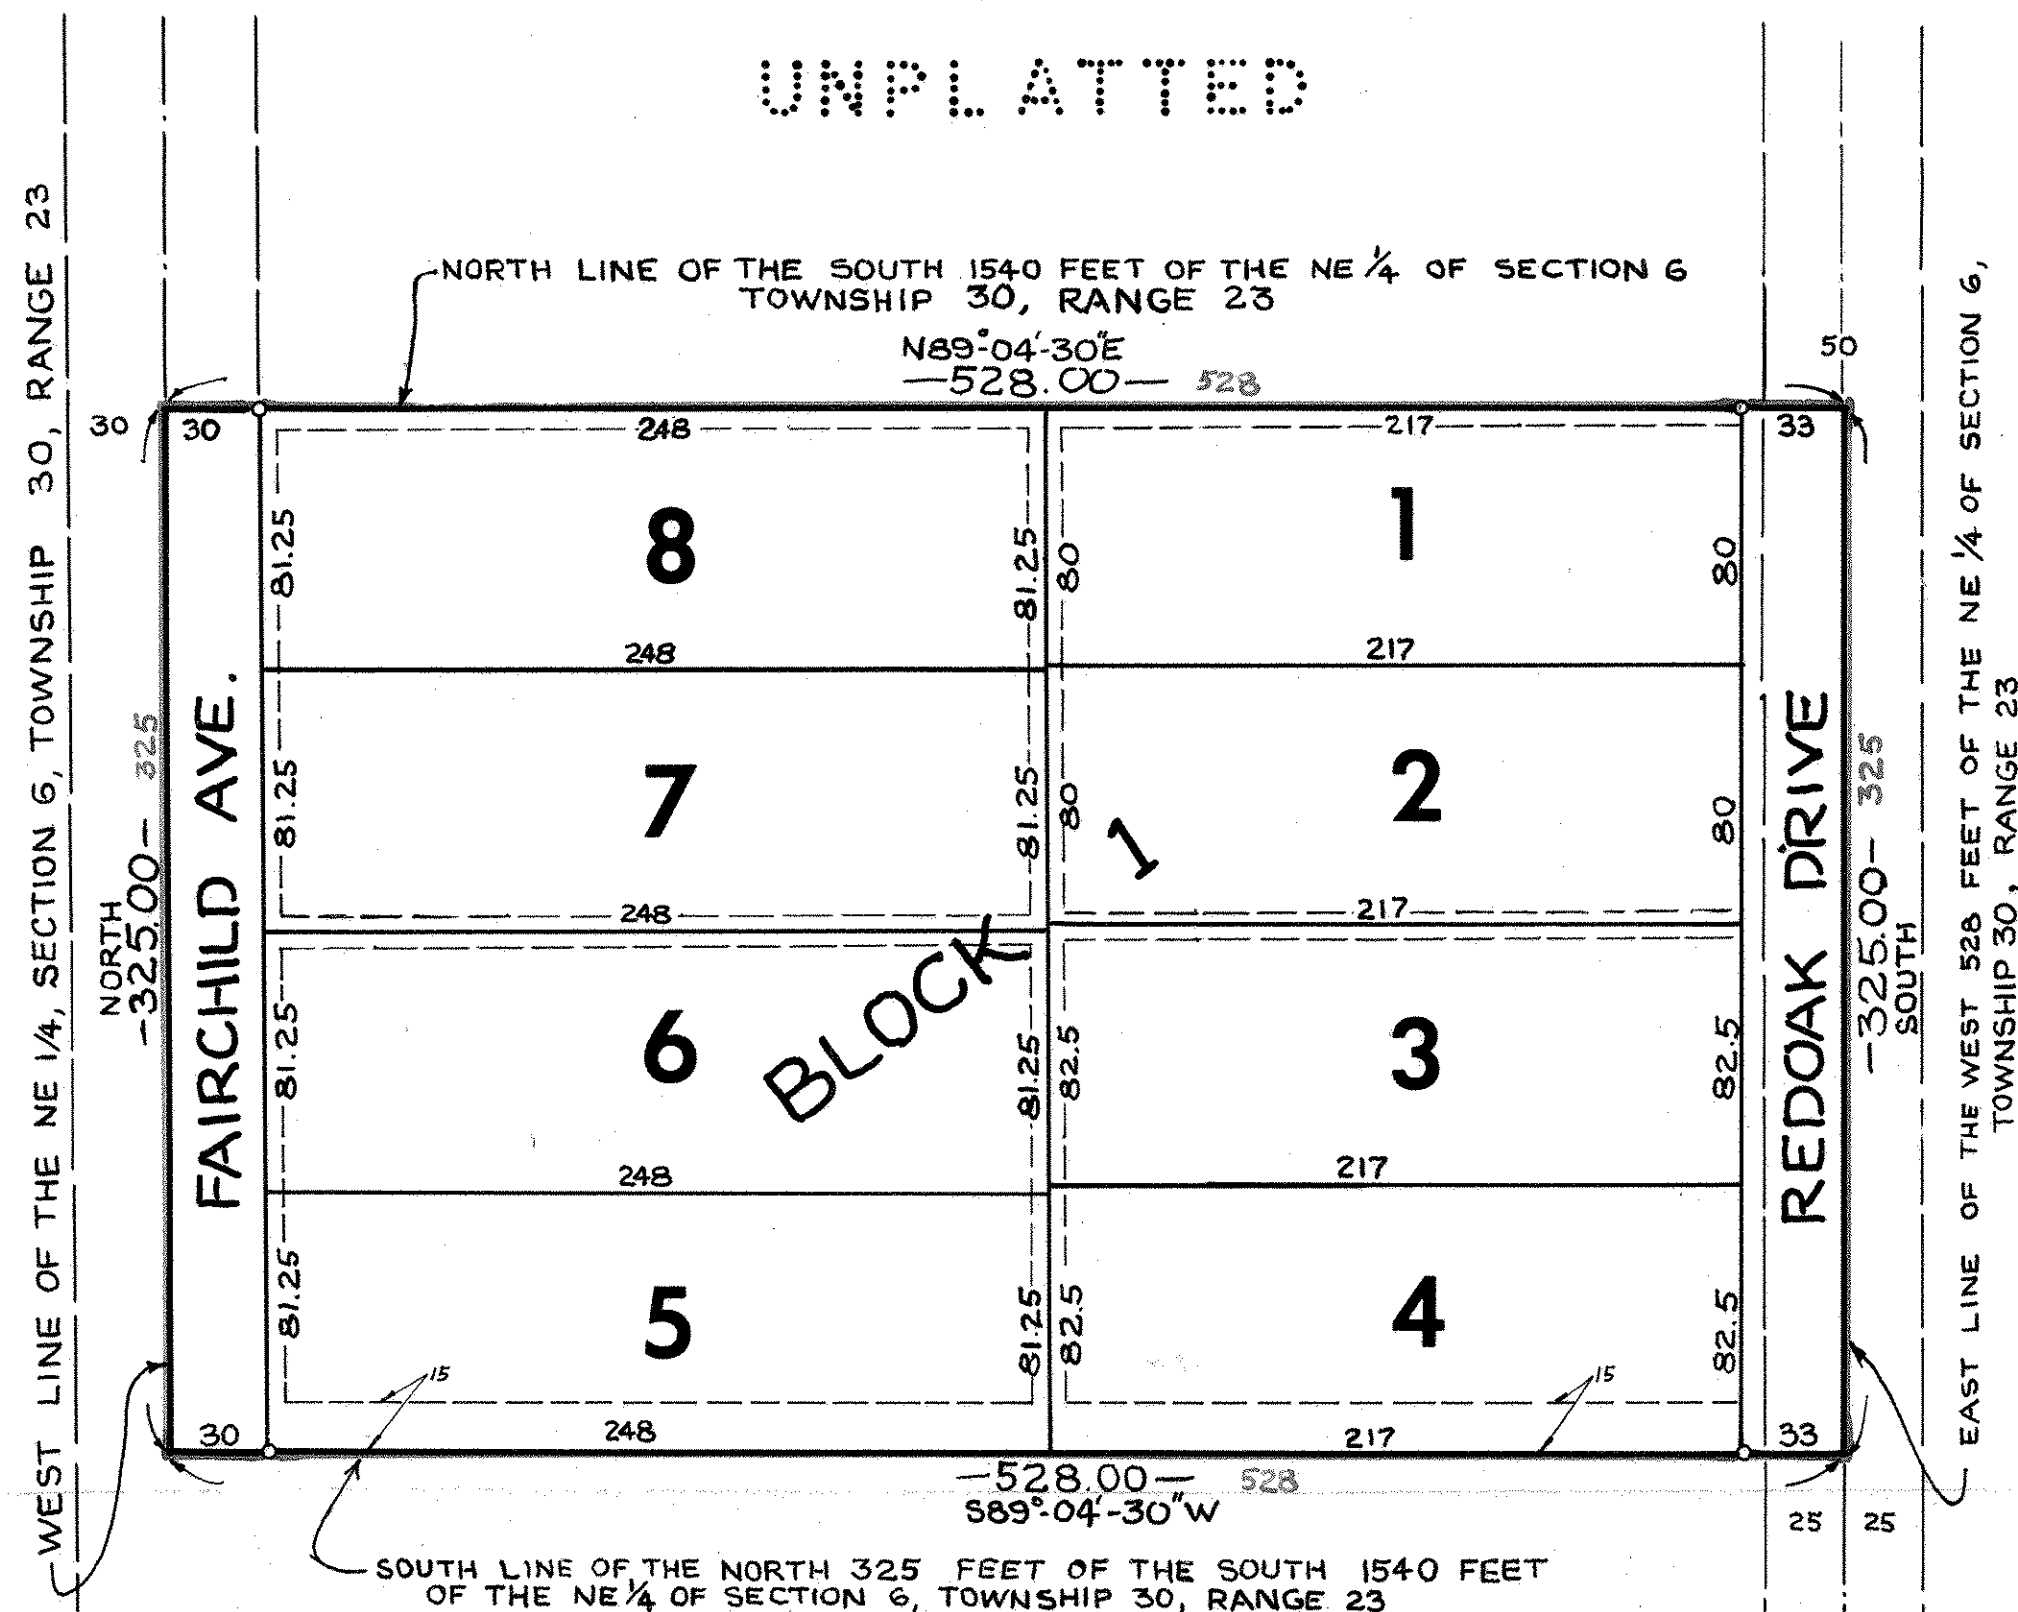

BEARINGS SHOWN ARE ASSUMED

o DENOTES IRON MONUMENT


SCALE: 1 INCH = 60 FEET

FEBRUARY 1969

-DRAWN BY-

**SUBURBAN** ENGINEERING, INC.  
ENGINEERS - SURVEYORS

UNPLATTED

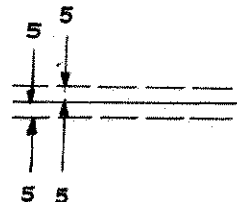

DASHED LINES DENOTE UTILITY AND AND DRAINAGE EASEMENTS BEING 5 FEET IN WIDTH AND PARALLEL WITH THE LOT LINE UNLESS OTHERWISE SHOWN.

KNOW ALL MEN BY THESE PRESENTS: that Dailey Homes, Inc., a Minnesota Corporation, owner and proprietor of the following described property situate in the State of Minnesota and County of Ramsey, to-wit: The North 325 feet of the South 1540 feet of the West 528 feet of the Northeast Quarter of Section 6, Township 30, Range 23 according to the Government Survey thereof; have caused the same to be surveyed and platted as DAILEY'S REDOAK TERRACE; and do hereby donate and dedicate to the public for public use forever the Avenue, Drive, and Utility and Drainage Easements as shown on this plat; in witness whereof Dailey Homes, Inc. has caused these presents to be signed by its proper officers and its corporate seal to be hereunto affixed this 3rd day of March A.D. 1969.

In Presence of

DAILEY HOMES, INC.

Donald W. Schultz  
Dennis L. Wodge

Howard C. Thorson  
Howard J. Nystrom

Howard C. Thorson President  
Howard J. Nystrom Secretary

State of Minnesota and for said County and State, personally appeared Howard C. Thorson and Howard J. Nystrom, to me personally known, who being by me duly sworn, did say that they are the President and Secretary respectively of Dailey Homes, Inc., the corporation named in the foregoing instrument; that the seal affixed to said instrument is the corporate seal of said corporation; and that said instrument was signed and sealed in behalf of said corporation by authority of its Board of Directors, and said Howard C. Thorson and Howard J. Nystrom acknowledged said instrument to be the free act and deed of said corporation.

John R. Porter  
Notary Public, Anoka County, Minnesota  
My Commission Expires July 1, 1969

I hereby certify that I have surveyed and platted the property described on this plat as DAILEY'S REDOAK TERRACE; that this plat is a correct representation of said survey; that all distances are correctly shown on the plat in feet and decimals of a foot; that all monuments have been correctly placed in the ground as shown on said plat; that the outside boundary lines are correctly designated on said plat, and there are no wet lands or public highways to be designated on said plat other than as shown thereon.

E. A. Rathbun  
Surveyor - Minnesota Registration No. 3795

State of Minnesota and for said County and State, personally appeared E. A. Rathbun to me known to be the person described in and who executed the foregoing instrument and acknowledged that he executed the same as his free act and deed.

Warren O. Olson  
Notary Public, Hennepin County, Minnesota  
My Commission Expires July 12, 1974

Accepted and approved this \_\_\_\_\_ day of \_\_\_\_\_ A.D. 1969

Walter J. Bremer Ey. Babito  
PLAT COMMISSION

Commissioner of Public Works

Approved by the Village Council of Mounds View, Minnesota, this 24 day of February A.D. 1969.

Dennis L. Zulla  
Clerk