

BLAINE OAKS 2ND ADD.

VILLAGE OF ROSEVILLE


RAMSEY COUNTY

MINNESOTA

MILNER W. CARLEY
AND ASSOCIATES
SURVEYORS & ENGINEERS

O DENOTES IRON MONUMENTS

SCALE: 1" = 40'

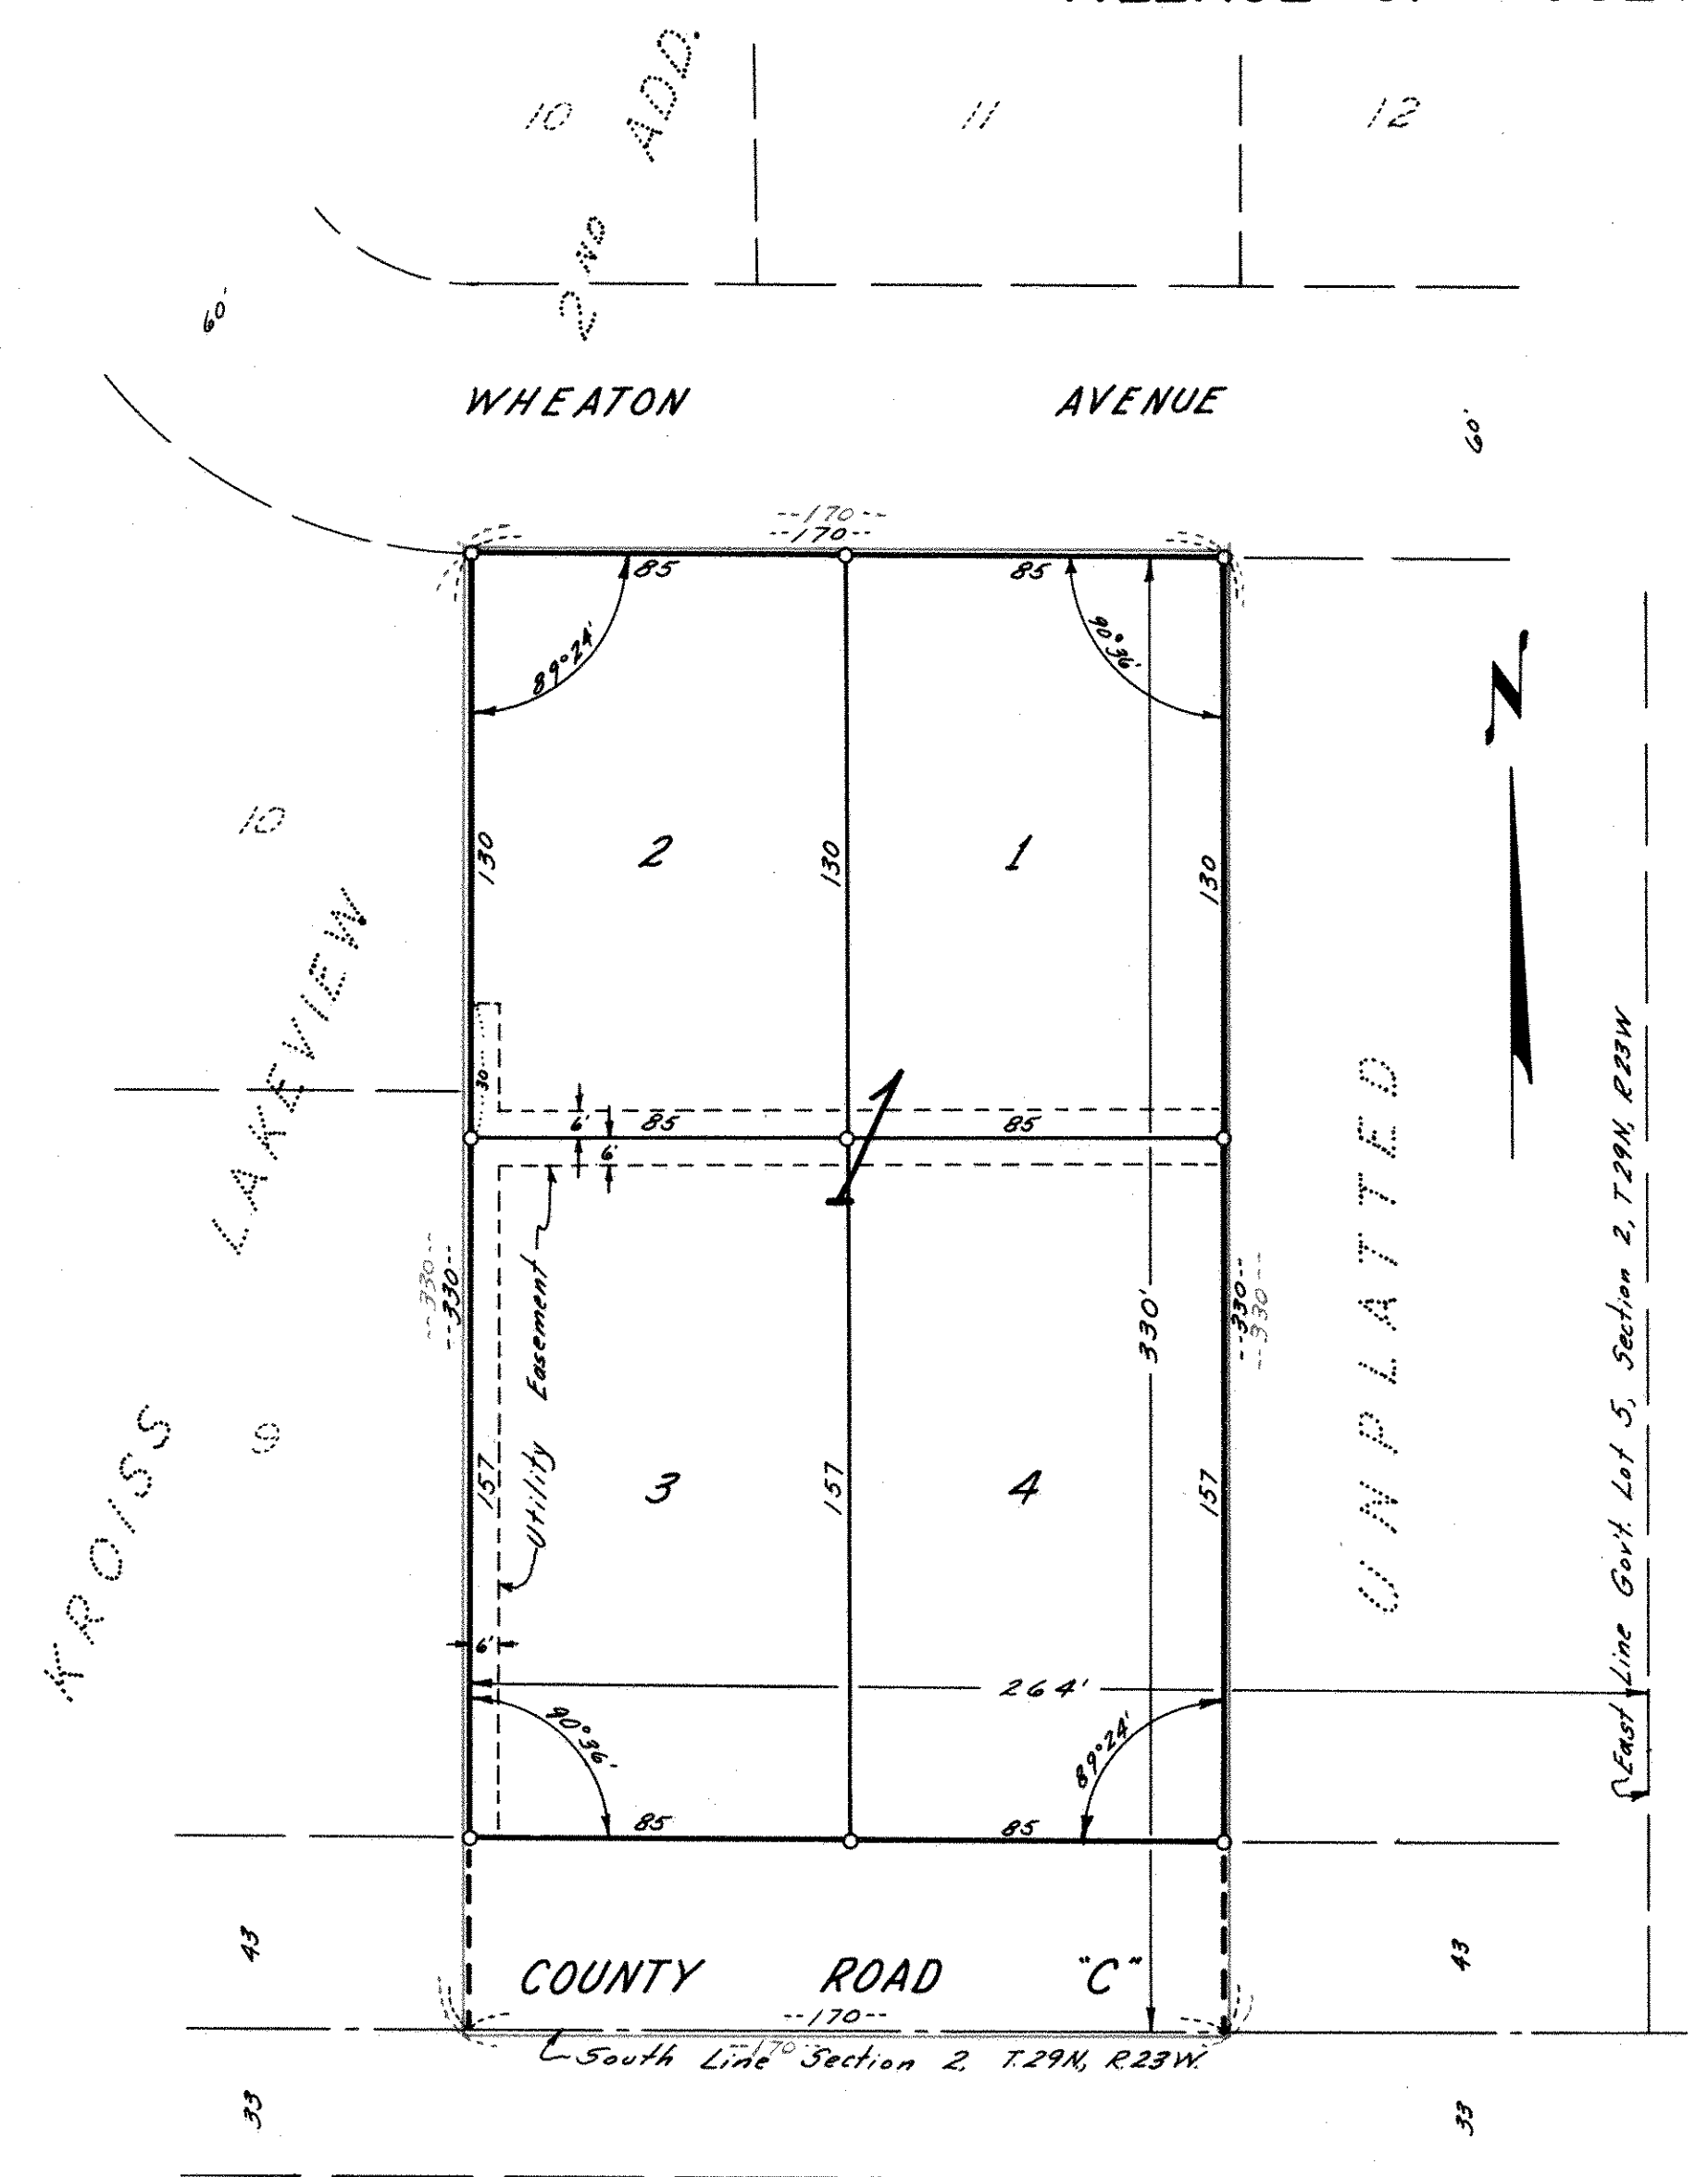

This is to certify that Frank J. Bigham and Janet F. Bigham, husband and wife, owners of:
 The West 170 feet of the East 264 feet of the South 330 feet of Government Lot 5, Section 2, Town 29 N,
 Range 23 W, Ramsey County, Minnesota; subject to County Road "C"
 have caused the same to be surveyed and platted and hereafter known as BLAINE OAKS 2nd ADD., as shown by this plat
 and hereby dedicate to the public and for the public use forever all roads, avenues and easements as shown.

Witness our hands this 13 day of February A.D. 1969.

In presence of:
Joseph J. Jankovich _____
David B. Wilman _____
Frank J. Bigham _____ Frank J. Bigham
Janet F. Bigham _____ Janet F. Bigham

STATE OF MINNESOTA }
 COUNTY OF RAMSEY } SS

On this 13 day of February A.D. 1969 before me, the undersigned,
 personally appeared Frank J. Bigham and Janet F. Bigham, husband and wife, to me known to be the persons described
 in and who executed the foregoing instrument and acknowledged that they executed the same as their free act and deed.

Clyde J. Mobley
 Notary Public, Ramsey County, Minnesota
 My Commission expires Feb. 3, 1976
 CLYDE J. MOBLEY
 Notary Public, Ramsey County, Minn.
 My Commission Expires Feb. 3, 1976

I hereby certify to having surveyed the property described on this plat as BLAINE OAKS 2nd ADD. and have placed
 iron monuments at the corners as shown and same is correct. There is no low wet ground nor any traveled road
 or easement on or across same except as shown.

Donald O. Carley
 Registered Surveyor, Minn. Cert. No. 3527

STATE OF MINNESOTA }
 COUNTY OF RAMSEY } SS

On this 7th day of February A.D. 1969, before me, the undersigned,
 personally appeared Donald O. Carley, to me known to be the person described in and who executed the foregoing
 instrument and acknowledged that he executed the same as his free act and deed.

Daune Clouquist
 Notary Public, Ramsey County, Minn.
 My Commission expires Apr. 29, 1970
 DAUNE CLOUQUIST, Notary Public, Ramsey Co., Minn.
 My Commission Expires April 29, 1970

Accepted and approved this 24th day of March A.D. 1969

Walter J. Bremer _____
Boyd J. Pettit _____ Plat Commission
Robert J. Peterson _____ Commissioner of Public Works

Accepted and approved this 24th day of February A.D. 1969 by the Village Council, Village of Roseville.

Ronald M. Moll _____ Mayor
 ATTEST: Joseph M. Lillo _____ Clerk

COPY