

GRAYDEN ADDITION

VILLAGE OF SHOREVIEW

RAMSEY COUNTY, MINNESOTA

MILNER W. CARLEY
AND ASSOCIATES
SURVEYORS - ENGINEERS

o DENOTES IRON MONUMENTS

SCALE: - 1" = 60'

53-0400-050-20

I, Ronald F. Meyer, hereby certify to having surveyed the property described on this plat as GRAYDEN ADDITION and have placed iron monuments at the corners as shown and same is correct. There is no low wet ground nor any traveled road or easement on or across same except as shown.

Ronald F. Meyer
Ronald F. Meyer, Reg. Surveyor Minn. cert. 9051

STATE OF MINNESOTA }
COUNTY OF RAMSEY } SS
On this 12th day of August 1969
before me, the undersigned, personally appeared Ronald B. Meyer to me known to be the person described in and who executed the foregoing instrument and acknowledged that he executed the same as his free act and deed.


Daune Cronquist
Notary Public, Ramsey County, Minn.
My Commission expires 4/29/70
DAUNE CRONQUIST, Notary Public, Ramsey Co., Minn.
My Commission Expires April 29, 1970

Accepted and approved this 5th day of September A.D. 1969

Walter J. Bremer
Ray Pulest) Plat Commission
Robert F. Peterson) Commissioner of Public Works

Accepted and approved by the Village Council, Village of Shoreview, this 10th day of August A.D. 1969

Edward Selby-Jones
Clerk, Village of Shoreview

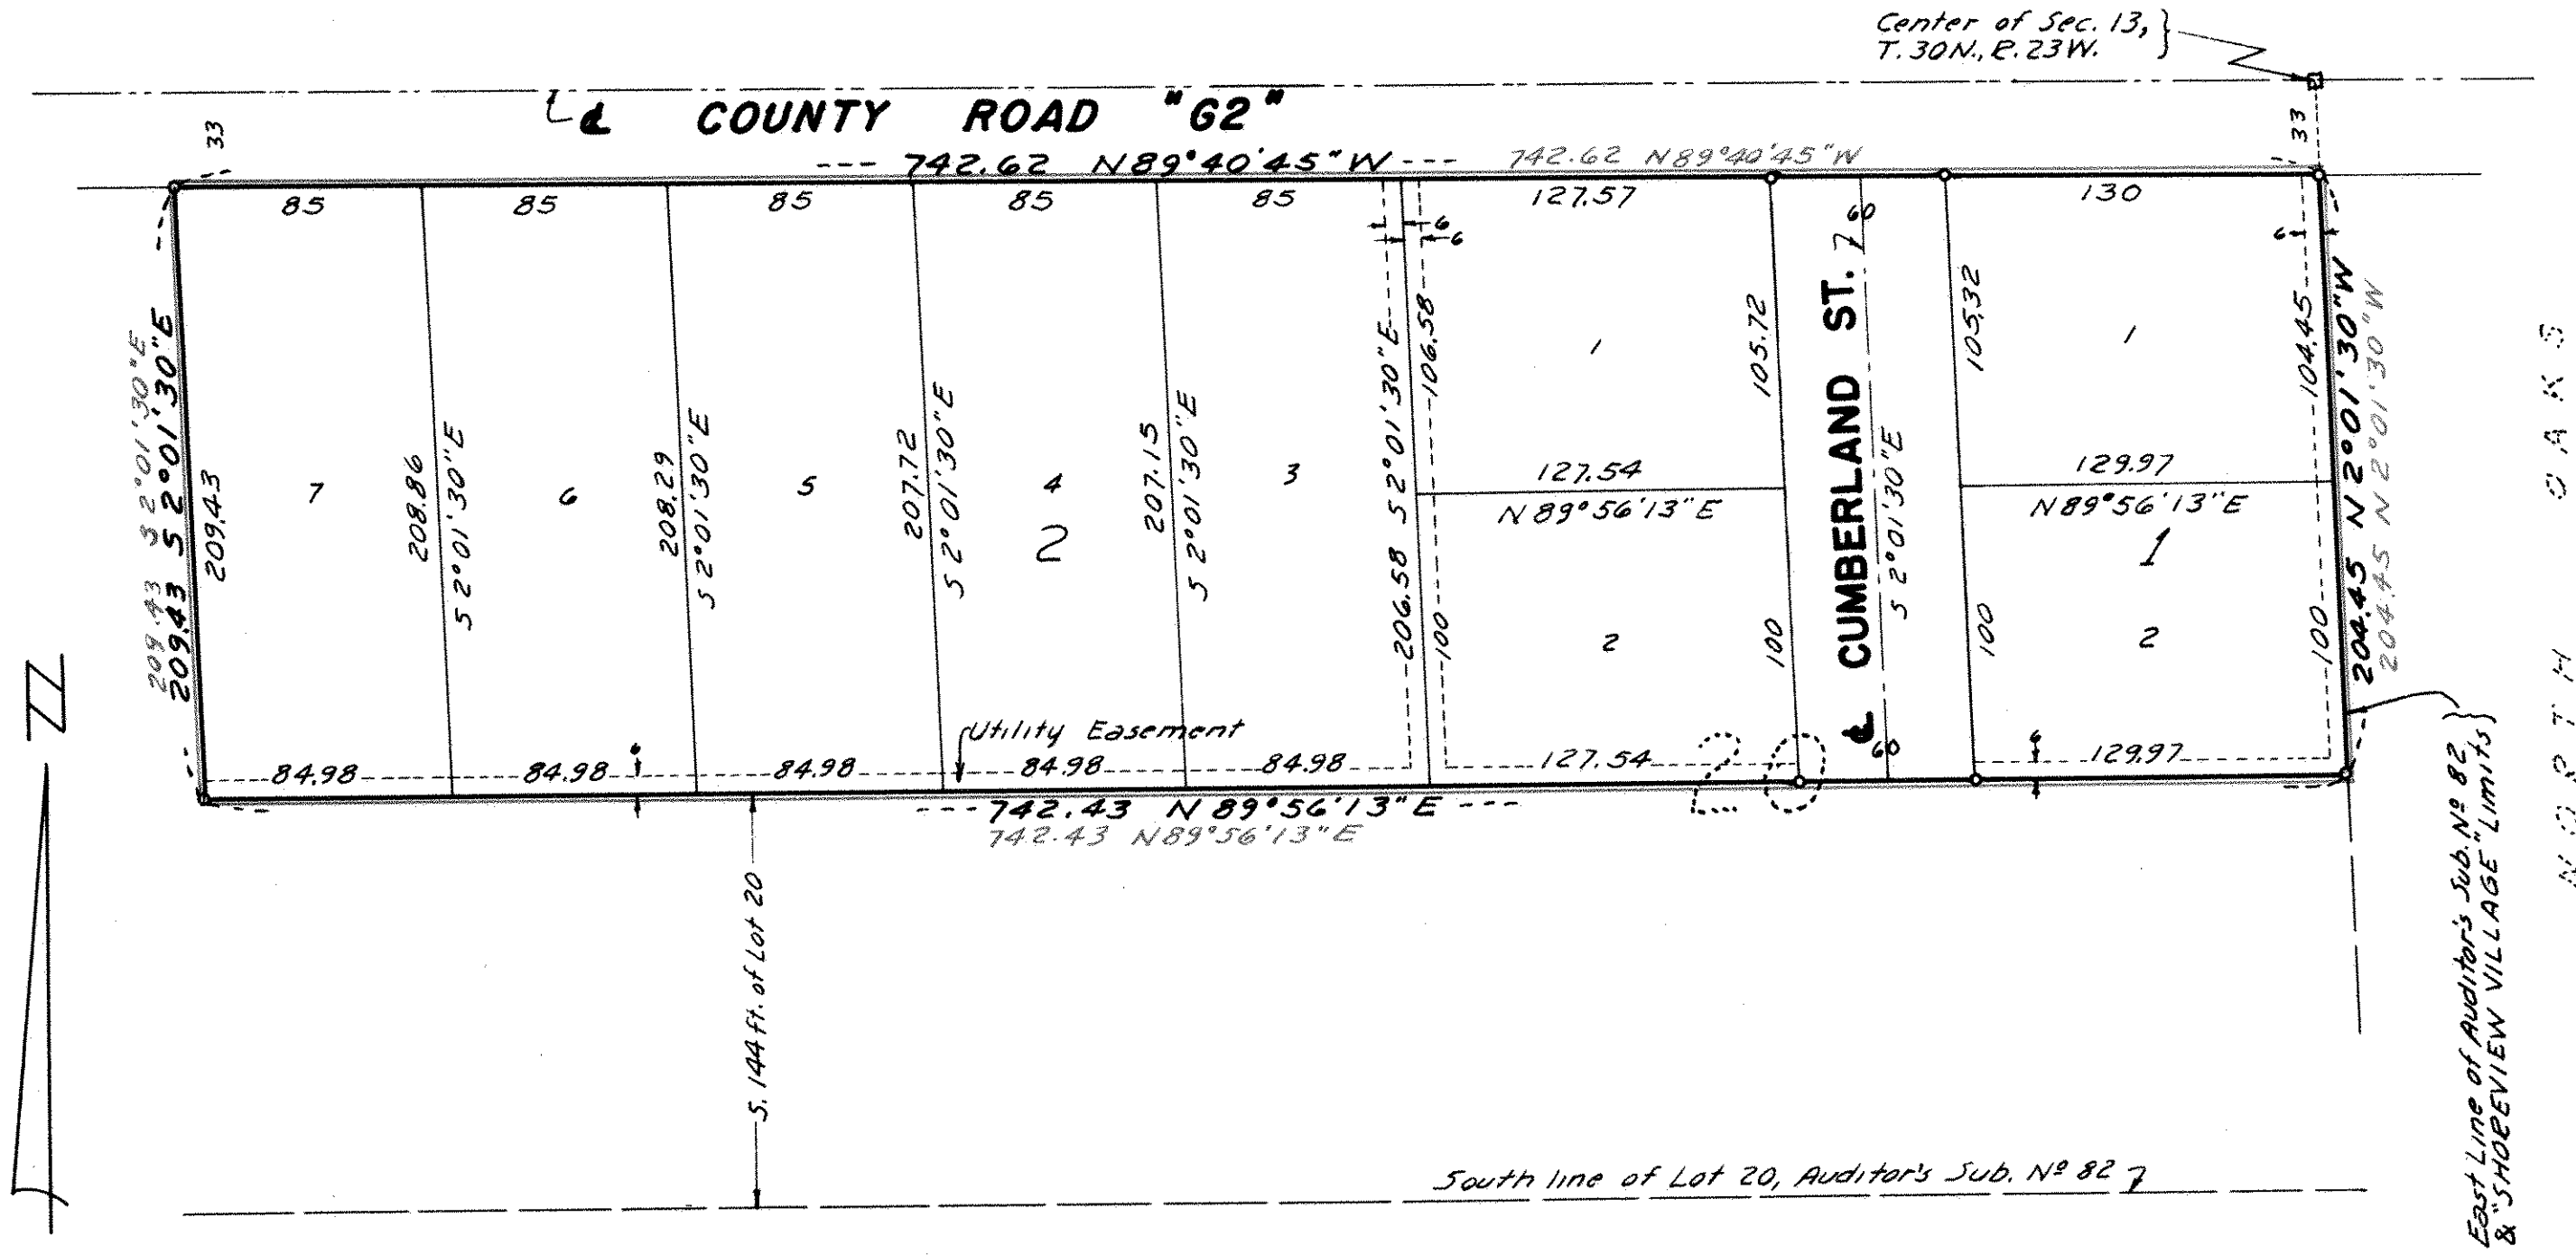

This is to certify that Harlan J. Grayden and Dolores M. Grayden, husband and wife, owners of:

The East 742 feet of Lot 20, Auditor's Subdivision No. 82, Ramsey County, Minnesota, except the South 144 feet thereof, according to the plat thereof on file and of record in the office of the Register of Deeds in and for the County of Ramsey, State of Minnesota,

have caused the same to be surveyed and platted and hereafter known as GRAYDEN ADDITION, as shown by this plat, and hereby dedicate to the public and for the public use forever all roads, streets and easements as shown.


Witness our hands this 14th day of August A.D. 1969

In Presence Of
Daune Cronquist
Shirley J. Lundberg

Harlan J. Grayden 484-1373
Harlan J. Grayden
Dolores M. Grayden
Dolores M. Grayden

STATE OF MINNESOTA }
COUNTY OF RAMSEY } SS
On this 14th day of August A.D. 1969, before me, the undersigned, personally appeared Harlan J. Grayden and Dolores M. Grayden, husband and wife, to me known to be the persons described in and who executed the foregoing instrument and acknowledged that they executed the same as their free act and deed.

Daune Cronquist
Notary Public, Ramsey County, Minn.
My Commission expires Apr. 29, 1970
DAUNE CRONQUIST, Notary Public, Ramsey Co., Minn.
My Commission Expires April 29, 1970

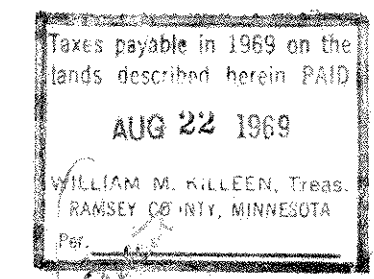

Slenska

COPY

Abstract # 1757948
Recorded Sept. 10, 1969