

SCHUTTA ROAD ADDITION


VILLAGE OF SHOREVIEW

RAMSEY COUNTY, MINNESOTA

MILNER W. CARLEY
AND ASSOCIATES
SURVEYORS - ENGINEERS

SCALE: 1" = 100'

o DENOTES IRON MONUMENTS

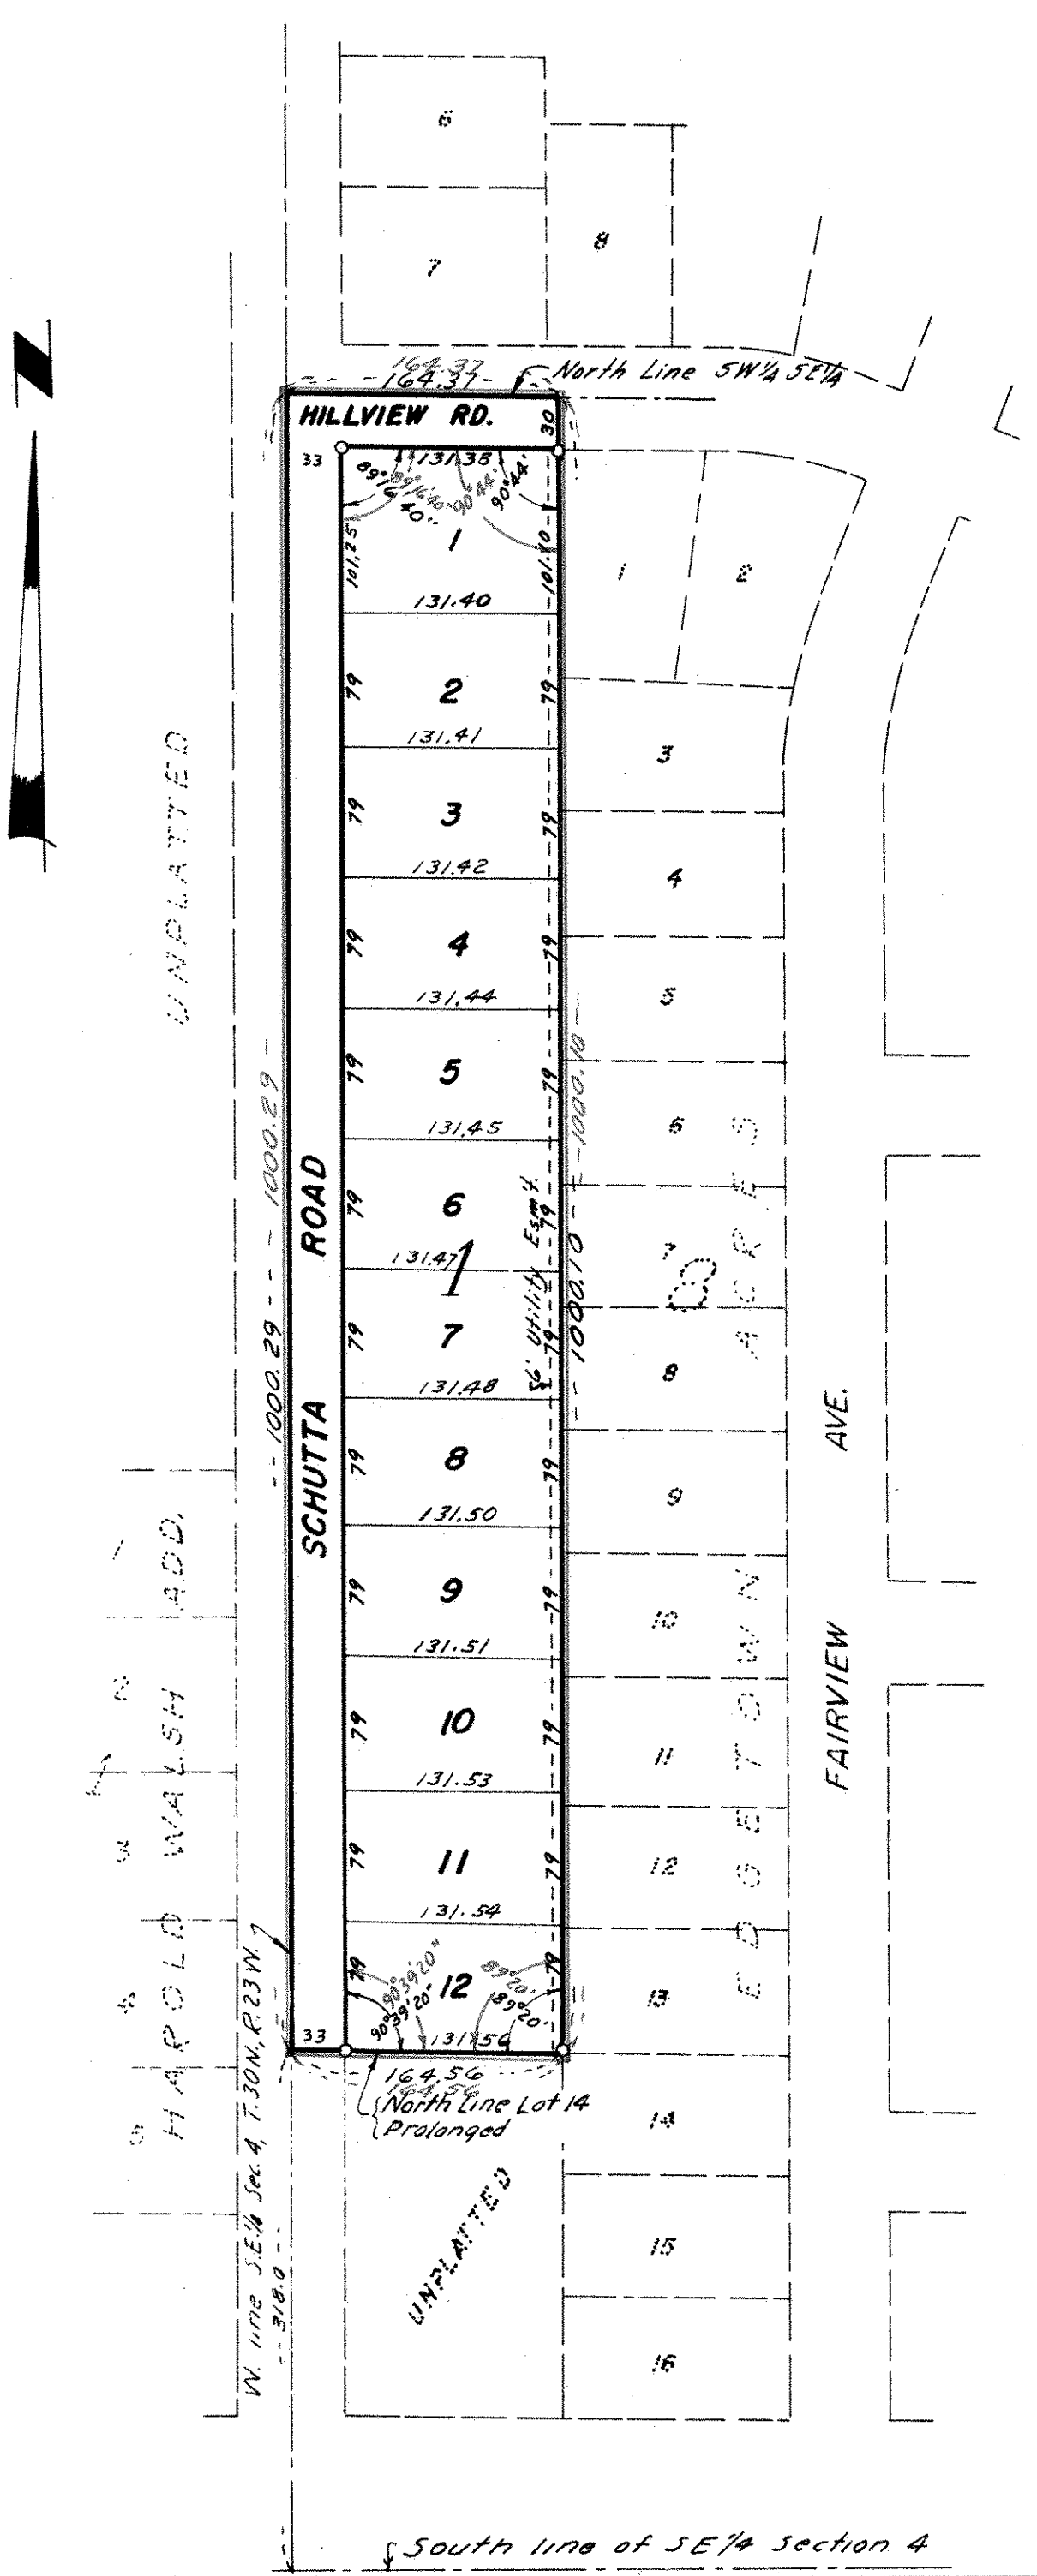

This is to certify that John E. Blomquist, Inc., a Minnesota corporation, owner; and Harold E. Walsh and Lillian H. Walsh, husband and wife, contract purchasers, of:

Subject to Schutta Road and subject to Hillview Road, that part of the SW 1/4 of the SE 1/4 of Section 4, Township 30 N, Range 23 W, Ramsey County, Minnesota, lying Westerly of Edgetown Acres, except that part thereof lying Southerly of prolongation Westerly of the Northerly line of Lot 14, Block 8, Edgetown Acres, Ramsey County, Minn., to the Westerly line of said SW 1/4 of SE 1/4 of said Section 4, Township 30 N, Range 23 W

have caused the same to be surveyed and platted and hereafter known as SCHUTTA ROAD ADDITION, as shown by this plat, and hereby dedicate to the public and for the public use forever all roads and easements as shown.

Witness our hands and seal this 3 day of OCTOBER A.D. 1969

In Presence Of:

<u>Russell A. Boogren Jr</u> <u>C. F. Montbriand</u>	JOHN E. BLOMQUIST, INC. <u>John E. Blomquist</u> <u>Christine Vuovich</u> Secretary
<u>Russell A. Boogren Jr</u> <u>C. F. Montbriand</u>	<u>Harold E. Walsh</u> Harold E. Walsh <u>Lillian H. Walsh</u> Lillian H. Walsh

STATE OF MINNESOTA }
COUNTY OF RAMSEY } SS

On this 3 day of OCTOBER A.D. 1969, before me a Notary Public, personally appeared JOHN E. BLOMQUIST and CHRISTINE VUOVICH, to me personally known, who being by me duly sworn, did say that they are the PRESIDENT and SECRETARY respectively of JOHN E. BLOMQUIST, INC. the corporation named in the foregoing instrument; that the seal affixed to said instrument is the corporate seal of said corporation; and that said instrument was signed and sealed in behalf of said corporation by authority of its Board of Directors, and said JOHN E. BLOMQUIST and CHRISTINE VUOVICH acknowledged said instrument to be the free act and deed of said corporation.

Russell A. Boogren Jr
Notary Public, Ramsey County, Minnesota
My Commission expires MARCH 10, 1973

RUSSELL A. BOG
Notary Public, Ramsey
My Commission Expires

STATE OF MINNESOTA }
COUNTY OF RAMSEY } SS

On this 3 day of OCTOBER A.D. 1969, before me, the undersigned, personally appeared Harold E. Walsh and Lillian H. Walsh, husband and wife, to me known to be the persons described in and who executed the foregoing instrument and acknowledged that they executed the same as their free act and deed.

Russell A. Boogren Jr
Notary Public, Ramsey County, Minnesota
My Commission expires MARCH 10, 1973

RUSSELL A. BOG
Notary Public, Ramsey
My Commission Expires

I hereby certify to having surveyed the property described on this plat as SCHUTTA ROAD ADDITION and have placed iron monuments at the corners as shown and same is correct. There is no low wet ground nor any traveled road or easement on or across same except as shown.

Ronald F. Meyer
Ronald F. Meyer, Registered Surveyor, Minn. Cert. No. 9051

STATE OF MINNESOTA }
COUNTY OF RAMSEY } SS

On this 23rd day of September A.D. 1969, before me, the undersigned, personally appeared Ronald F. Meyer, to me known to be the person described in and who executed the foregoing instrument and acknowledged that he executed the same as his free act and deed.

Daune Gronquist
Notary Public, Ramsey County, Minnesota
My Commission expires April 29, 1970

DAUNE GRONQUIST, Notary Public, Ramsey
My Commission Expires April 29, 1970

Accepted and approved by the Village Council, Village of Shoreview, this 20 day of October A.D. 1969.

John D. Schleppegrell
Clerk, Village of Shoreview

Accepted and approved this 12th day of November A.D. 1969

Walter J. Bremer
Lois Balliett
Richard Peterson

Plat Commission
Commissioner of Public Works

Recorded Nov. 12, 1969
Abstract # 14,532

COPY

MV4(15)