


# AMEY'S ADDITION

WHITE BEAR LAKE  
RAMSEY COUNTY, MINNESOTA

*John D. Amey*

THIS IS TO CERTIFY THAT EDWARD H. AMEY & GLADE IDA AMEY, HIS WIFE, ARE OWNERS AND THAT THE CARPENTERS CREDIT UNION IS THE MORTGAGEE OF THE PROPERTY DESCRIBED AS "THE SOUTH 120.0 FEET OF THE WEST 5600 FEET OF THE SOUTHEAST 1/4 OF THE NORTHWEST 1/4 OF SECTION 36, TOWNSHIP 30, RANGE 22, CITY OF WHITE BEAR LAKE, RAMSEY COUNTY, MINNESOTA; HAVE CAUSED THE SAME TO BE SURVEYED AND PLATTED AND HEREAFTER KNOWN AS "AMEY'S ADDITION" AS SHOWN BY THIS PLAT, AND HEREBY DEDICATE TO THE PUBLIC AND FOR PUBLIC USE FOREVER THE EASEMENT SHOWN.

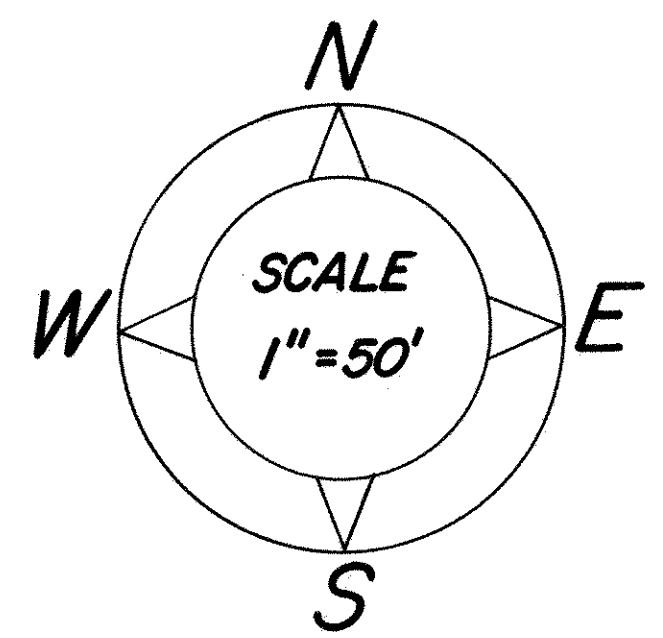

WITNESS OUR HANDS AND SEAL THIS 10<sup>th</sup> DAY OF September A.D. 1970. IN PRESENCE OF Mr. Sampt Lowe Edward H. Amey Glade Ida Amey  
STATE OF MINNESOTA S.S. COUNTY OF RAMSEY IN PRESENCE OF Carl D. Miller Ralph Weiss Jennett M. Carlson Michael J. Kammerer  
ON THIS 10<sup>th</sup> DAY OF September A.D. 1970. BEFORE ME, THE UNDERSIGNED, PERSONALLY APPEARED EDWARD H. AMEY & GLADE IDA AMEY, HIS WIFE, TO ME KNOWN TO BE THE PERSONS DESCRIBED IN AND WHO EXECUTED THE FOREGOING INSTRUMENT AND ACKNOWLEDGE THAT THEY EXECUTED THE SAME AS THEIR FREE ACT AND DEED.

STATE OF MINNESOTA S.S. COUNTY OF RAMSEY ON THIS 10<sup>th</sup> DAY OF September A.D. 1970. BEFORE ME APPEARED Kenneth M. Carlson AND Michael J. Kammerer WHO EACH BEING DULY SWORN DID SAY THAT THEY ARE RESPECTIVELY THE president AND Treasurer OF CARPENTERS CREDIT UNION, A MINNESOTA CORPORATION, THE CORPORATION NAMED IN THE FOREGOING INSTRUMENT AND THAT THE CORPORATION HAS NO CORPORATE SEAL AND THAT SAID INSTRUMENT WAS SIGNED IN BEHALF OF SAID CORPORATION BY AUTHORITY OF ITS BOARD OF DIRECTORS, AND SAID Kenneth M. Carlson AND Michael J. Kammerer ACKNOWLEDGE SAID INSTRUMENT TO BE THE FREE ACT AND DEED OF SAID CORPORATION.

John D. Amey  
JOHN D. AMEY,  
Notary Public, Ramsey County, Minn.  
My Commission Expires March 1, 1973  
NOTARY PUBLIC, RAMSEY COUNTY, MINNESOTA.

John D. Amey MY COMMISSION EXPIRES March 1, 1973  
NOTARY PUBLIC, RAMSEY COUNTY, MINNESOTA  
John D. Amey

I HEREBY CERTIFY TO HAVING SURVEYED THE PROPERTY DESCRIBED ON THIS PLAT AS "AMEY'S ADDITION" AND HAVE PLACED IRON MONUMENTS ON THE CORNERS SHOWN AND THE SAME IS CORRECT. THERE ARE NO LOW WET GROUND OR ANY TRAVELED ROAD OR EASEMENT ON OR ACROSS SAME EXCEPT AS SHOWN, UTILITY EASEMENT ON SOUTHERLY AND WESTERLY 5 FEET THEREOF.

Warren I. Forsberg  
REGISTERED LAND SURVEYOR No. 4840


STATE OF MINNESOTA S.S. COUNTY OF RAMSEY ON THIS 9<sup>th</sup> DAY OF September A.D. 1970. BEFORE ME THE UNDERSIGNED PERSONALLY APPEARED WARREN I. FORSBERG TO ME KNOWN TO BE THE PERSON DESCRIBED IN AND WHO EXECUTED THE FOREGOING INSTRUMENT AND ACKNOWLEDGE THAT HE EXECUTED THE SAME AS HIS FREE ACT AND DEED.

John D. Amey MY COMMISSION EXPIRES March 1, 1973  
NOTARY PUBLIC, RAMSEY COUNTY, MINNESOTA  
John D. Amey

ACCEPTED AND APPROVED BY THE CITY COUNCIL OF THE CITY OF WHITE BEAR LAKE ON THIS 14 DAY OF September A.D. 1970.

Dean L. Jensen MAYOR  
Edward H. Bayuk CITY CLERK

ACCEPTED AND APPROVED THIS 18<sup>th</sup> DAY OF September A.D. 1970.  
PLAT COMMISSION

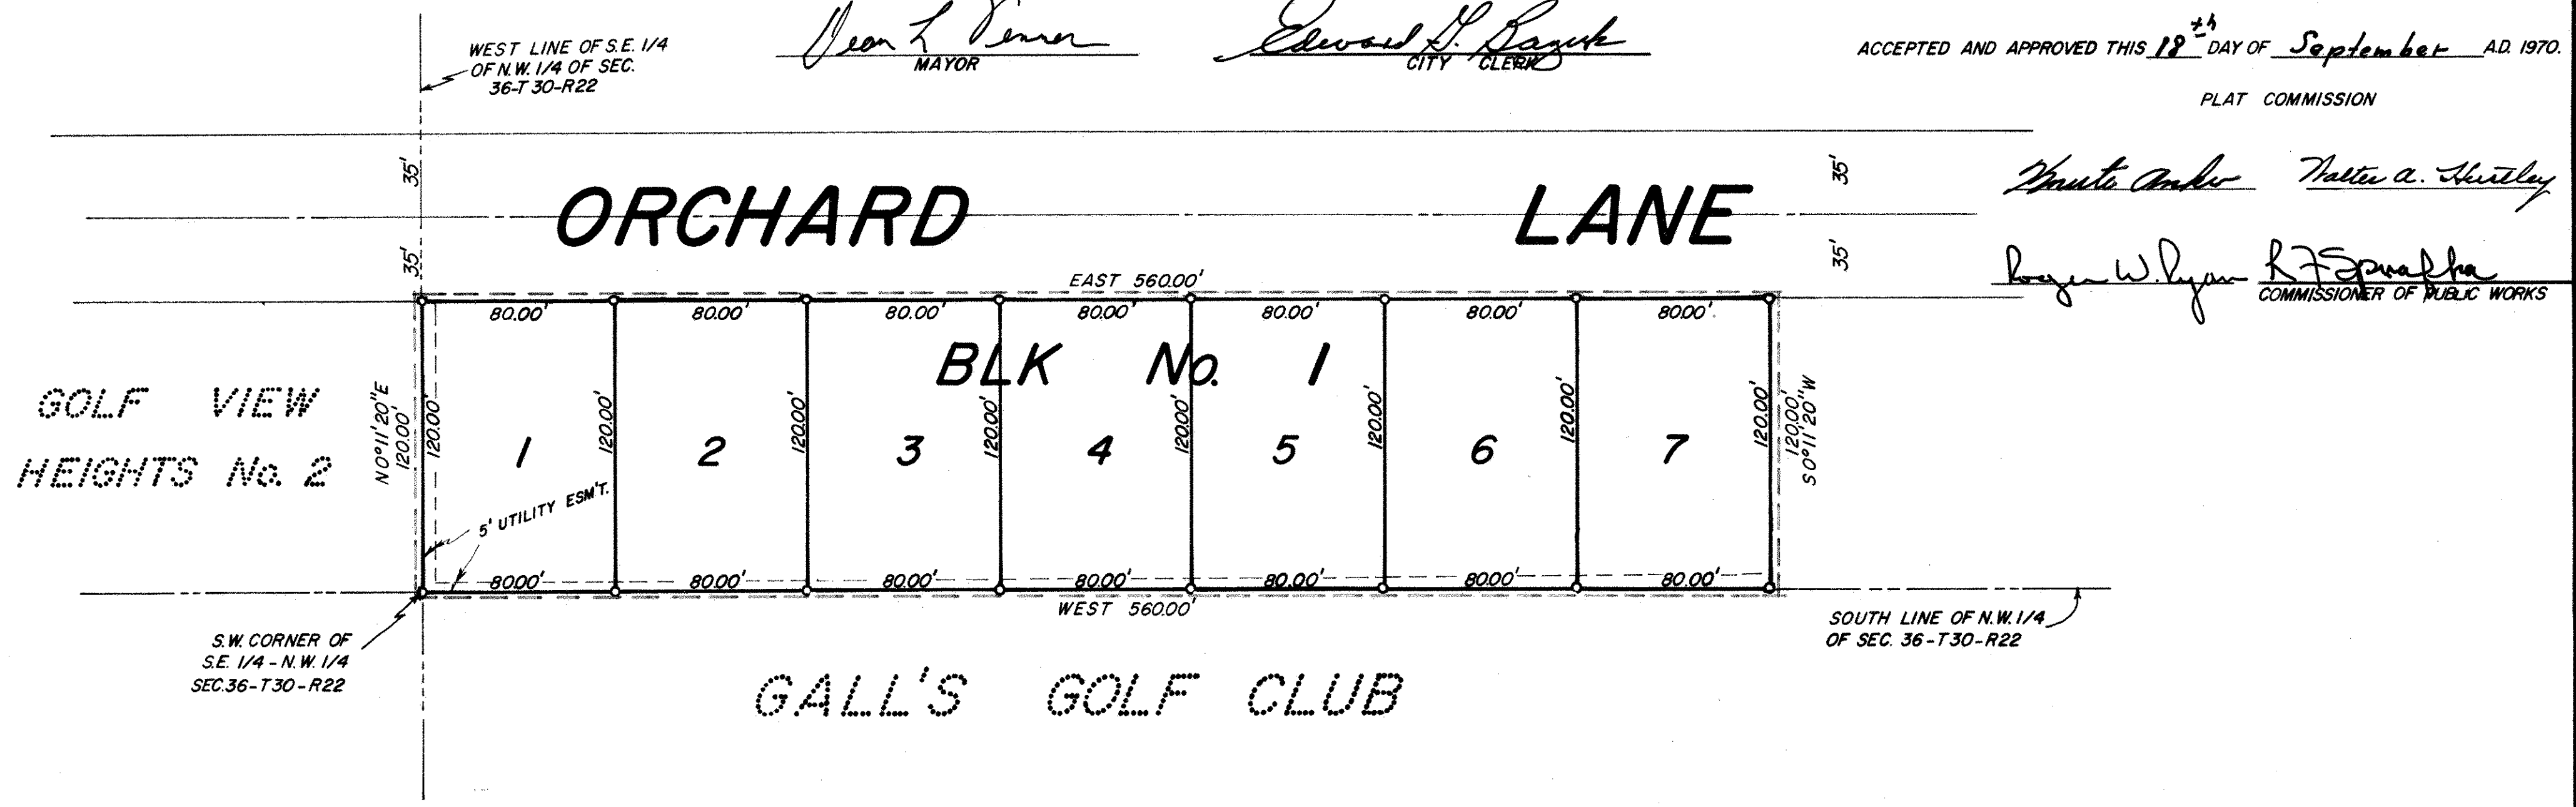

Walter A. Stutley  
Raymond W. Ryan R. F. Spaulding  
COMMISSIONER OF PUBLIC WORKS

Taxes payable in 1970 on the lands described herein PAID  
SEP 24 1970  
WILLIAM A. ...  
J. Walcott

TAXES PAID AND TRANSFER ENTERED  
SEP 10 1970  
THOMAS J. BELLET, Auditor  
RAMSEY COUNTY, MINN.  
Thomson