

HENNUM ADDITION

VILLAGE OF NEW BRIGHTON

RAMSEY COUNTY, MINNESOTA

MILNER W. CARLEY
AND ASSOCIATES
SURVEYORS - ENGINEERS

o DENOTES IRON MONUMENTS

SCALE: - 1" = 50'

This is to certify that Jack D. Hennum and Donna F. Hennum, husband and wife, and Midwest Federal Savings and Loan Association, a Minnesota Corporation, mortgagee of:

Lot 25, except the South 290 feet thereof, OAKWOOD MANOR, Ramsey County, Minn.

have caused the same to be surveyed and platted and hereafter known as HENNUM ADDITION, as shown by this plat, and hereby dedicate to the public and for the public use forever all streets and easements as shown.

Witness our hands and seal this 8TH day of JUNE A.D. 1970.

In presence of:

Ruth M. Andersson
Rachelle T. Lausche

Jack D. Hennum Jack D. Hennum
Donna F. Hennum Donna F. Hennum

MIDWEST FEDERAL SAVINGS AND LOAN ASSOCIATION OF MINNEAPOLIS

Ruth M. Andersson
Rachelle T. Lausche

Lloyd K. Peterson VICE-PRESIDENT
Evelyn A. Larson ASST. SECRETARY

STATE OF MINNESOTA }
COUNTY OF HENNEPIN } SS

On this 8TH day of JUNE A.D. 1970, before me, the undersigned, personally appeared Jack D. Hennum and Donna F. Hennum, husband and wife, to me known to be the persons described in and who executed the foregoing instrument and acknowledged that they executed the same as their free act and deed.

Ruth M. Andersson
Notary Public, Ramsey County, Minn.
My Commission expires AUG. 10, 1974
RUTH M. ANDERSSON
Notary Public, Ramsey County, Minn.
My Commission Expires Aug. 10, 1974

STATE OF MINNESOTA }
COUNTY OF HENNEPIN } SS

On this 8TH day of JUNE A.D. 1970, before me, a Notary Public, personally appeared LLOYD K. PETERSON and EVELYN A. LARSON to me personally known, who being by me duly sworn, did say that they are the VICE PRESIDENT and ASST. SECRETARY respectively of MIDWEST FEDERAL SAVINGS AND LOAN ASSOCIATION of the corporation named in the foregoing instrument; that the seal affixed to said instrument is the corporate seal of said corporation; and that said instrument was signed and sealed in behalf of said corporation by authority of its Board of Directors, and said LLOYD K. PETERSON and EVELYN A. LARSON acknowledged said instrument to be the free act and deed of said corporation.

Ruth M. Andersson
Notary Public, Ramsey County, Minn.
My Commission expires AUG. 10, 1974
RUTH M. ANDERSSON
Notary Public, Ramsey County, Minn.
My Commission Expires Aug. 10, 1974

I hereby certify to having surveyed the property described on this plat as HENNUM ADDITION and have placed iron monuments at the corners as shown and same is correct. There is no low wet ground nor any traveled road or easement on or across same except as shown.

Ronald F. Meyer
Ronald F. Meyer, Registered Surveyor, Minn. Cert. No. 9051

STATE OF MINNESOTA }
COUNTY OF RAMSEY } SS

On this 27 day of April A.D. 1970, before me, the undersigned, personally appeared Ronald F. Meyer, to me known to be the person described in and who executed the foregoing instrument and acknowledged that he executed the same as his free act and deed.


Daune Cronquist
Notary Public, Ramsey County, Minn.
My Commission expires April 29, 1978
DAUNE CRONQUIST, Notary Public, Ramsey Co., Minn.
My Commission Expires April 29, 1978

Accepted and approved by the Village Council, Village of New Brighton this 12 day of May A.D. 1970.

Vernon Pederson
Clerk, Village of New Brighton

Accepted and approved this 18TH day of JUNE A.D. 1970

Wayne W. Lyon
Hattie A. Shirley Plat Commission
Wanda Anderson
Rudolf J. Jorgensen Commissioner of Public Works

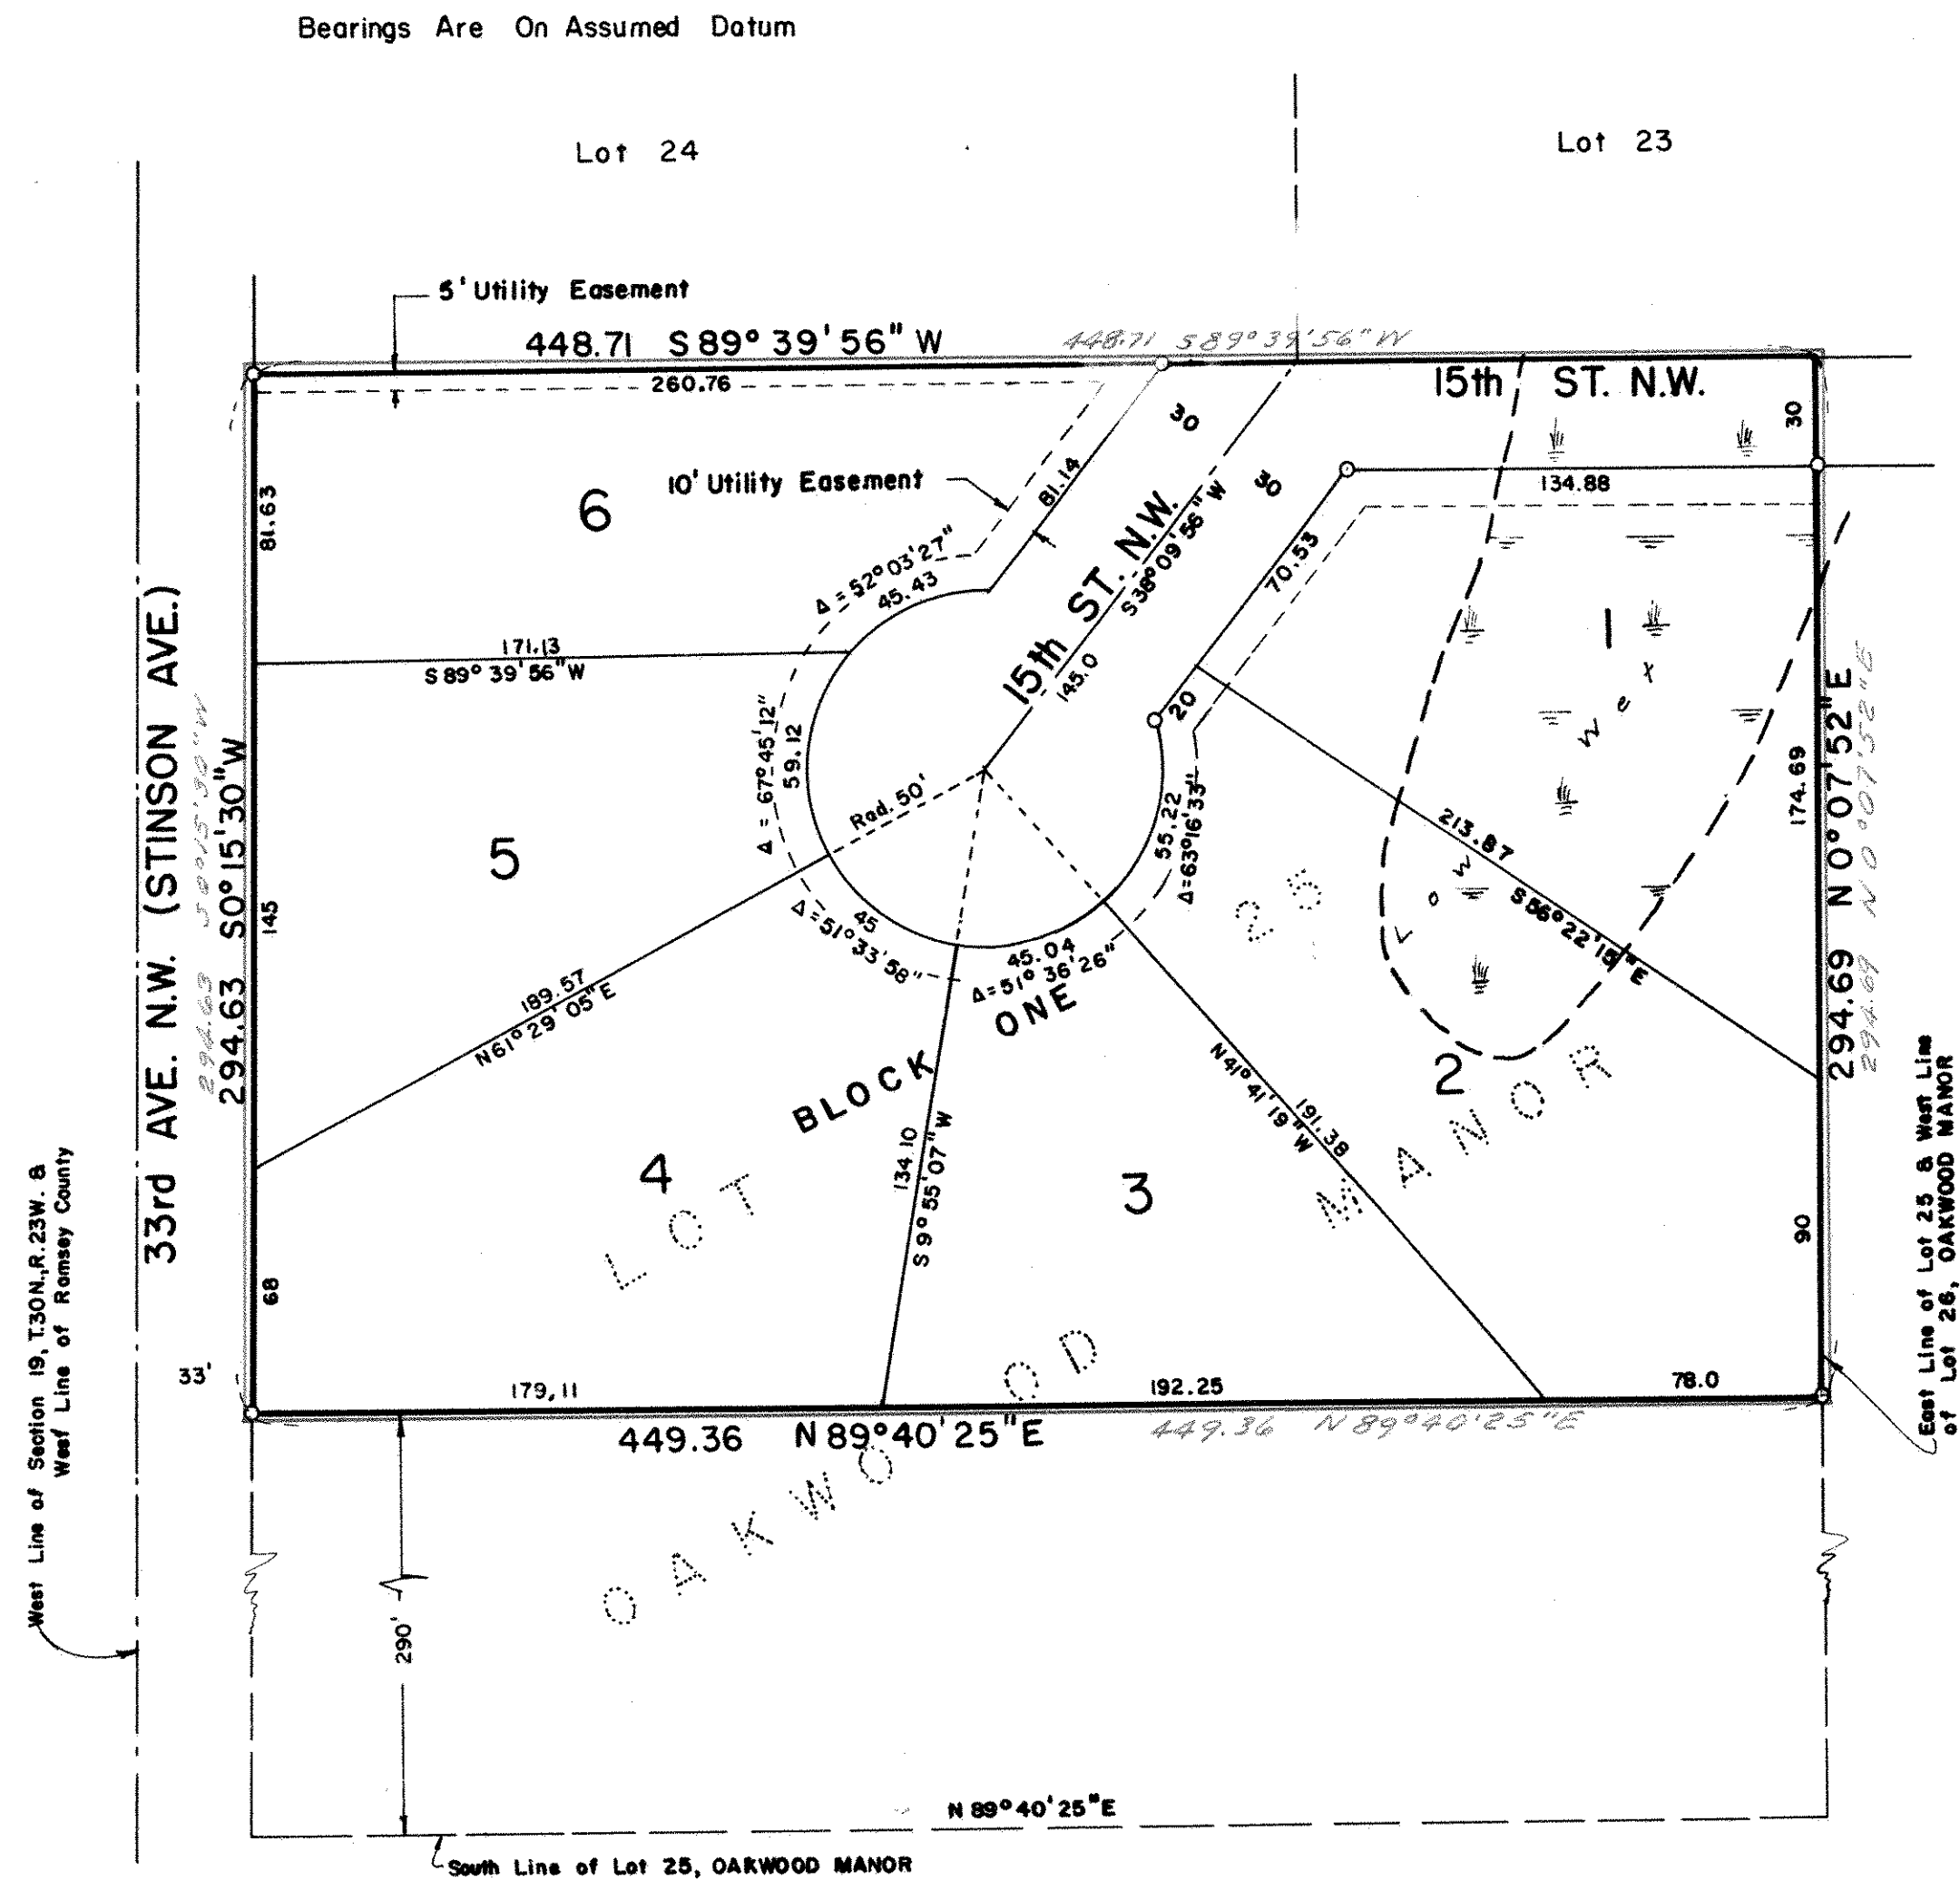

COPY