WOODLAND HILLS RAMSEY COUNTY, MINNESOTA ~ VILLAGE OF NEW BRIGHTON CASWELL & ASSOCIATES ENGINEERS & LAND SURVEYORS

KNOW ALL MEN BY THESE PRESENTS: That Belmar Builders, Inc., a Minnesota Corporation, fee owners, and Lutheran Brotherhood, a Minnesota Corporation, Mortgagee of the following described property situated in the State of Minnesota, County of Ramsey, to wit:

The East 400.0 feet of the South $\frac{1}{2}$ of the Southwest $\frac{1}{4}$ of the Southwest $\frac{1}{4}$ of Section 30, Township 30, Range 23, Ramsey County, Minnesota.

Have caused the same to be surveyed and platted as WOODLAND HILLS as shown by this plat, and hereby dedicate to the public and for public


affixed this 6th day of 6pril , 19	72, A.D.	de corporate boar to be nerounte	
S.M. Reynolds and M. S. Miller	BELMAR BUILDERS, INC. Belgard		
S.M. Reynolds and M. S. Miller S.M. Reynolds and M. S. Miller	Deself Zuby		
Leona Grondul and Merly Crumpton	LUTHERAN BROTHERHOOD Stylene	Financial Vice Preside	oident
Juna Grondahl and Meslyw Crumpton	Humoh	assistant Vice Presid	lent
STATE OF MINNESOTA County of			
	c., a Minnesota Corporation, the corpor he corporate seal of said corporation, pard of Directors and said Charles P. Be	ng duly sworn did say that they are ation named in the foregoing instru- that said instrument was signed and	
	Notary Public Co	ounty, Minnesota	
STATE OF MINNESOTA County of Hunnepin		WEST TO THE MASS STATES TO THE PROPERTY OF THE	
On this day of personally appeared and duly sworn did say that they are respectively financial Minnesota Corporation, the corporation named in the foregoinate seal of said corporation, that said instrument was sign Directors, and said and deed of said corporation.	ing instrument; and that the seal affixed and sealed in behalf of said corporate	to me personally known, who each being by the Lutheran Brotherhood, a do to the same instrument is the corpor—	
	Notary Public Henrepia Con	inty, Minnesota MERLYN CRUMPTON Netary Public, Hennepin County, Minn.	
	My commission expires	23, 1977 My Commission Expires Jan. 23, 1977	,
I hereby certify that I have surveyed the property describe of said survey; that all distances are correctly shown in f the ground as shown; that the outside boundary lines are co plat.	eetand decimals of a foot; that all mon	numents have been correctly placed in	
	Registered Land Surveyor Minnes ta Registration No. 745	Leckey	
State of Minnesota County of Hennepin	THE STATE OF THE S		
The Surveyor's Certificate was subscribed and sworn to befo	ore me, a Notary Public, this 52	day of Upril ,	
•	Notary Public, Hennepin County, Min.	ne sota . JOHNSON ublic, Hennepin County, Minn.	
Approved by the Village Council of the Village of New Brigh	My commission expires My Com	mission Expires Jan. 21, 1977.	
19 72, A.D.	day of		
We hereby certify that this plat was accepted and approved	by this commission this 5 ^{x/3} day	of Vune,	
19 72 , A.D.			
Walter a. Shortley) Plat Con	nmis s ion		
0 1.10	·		

S. Genskay

WOODLAND RAMSEY COUNTY, MINNESOTA

CASWELL & ASSOCIATES

HILLS VILLAGE OF NEW BRIGHTON ENGINEERS & LAND SURVEYORS

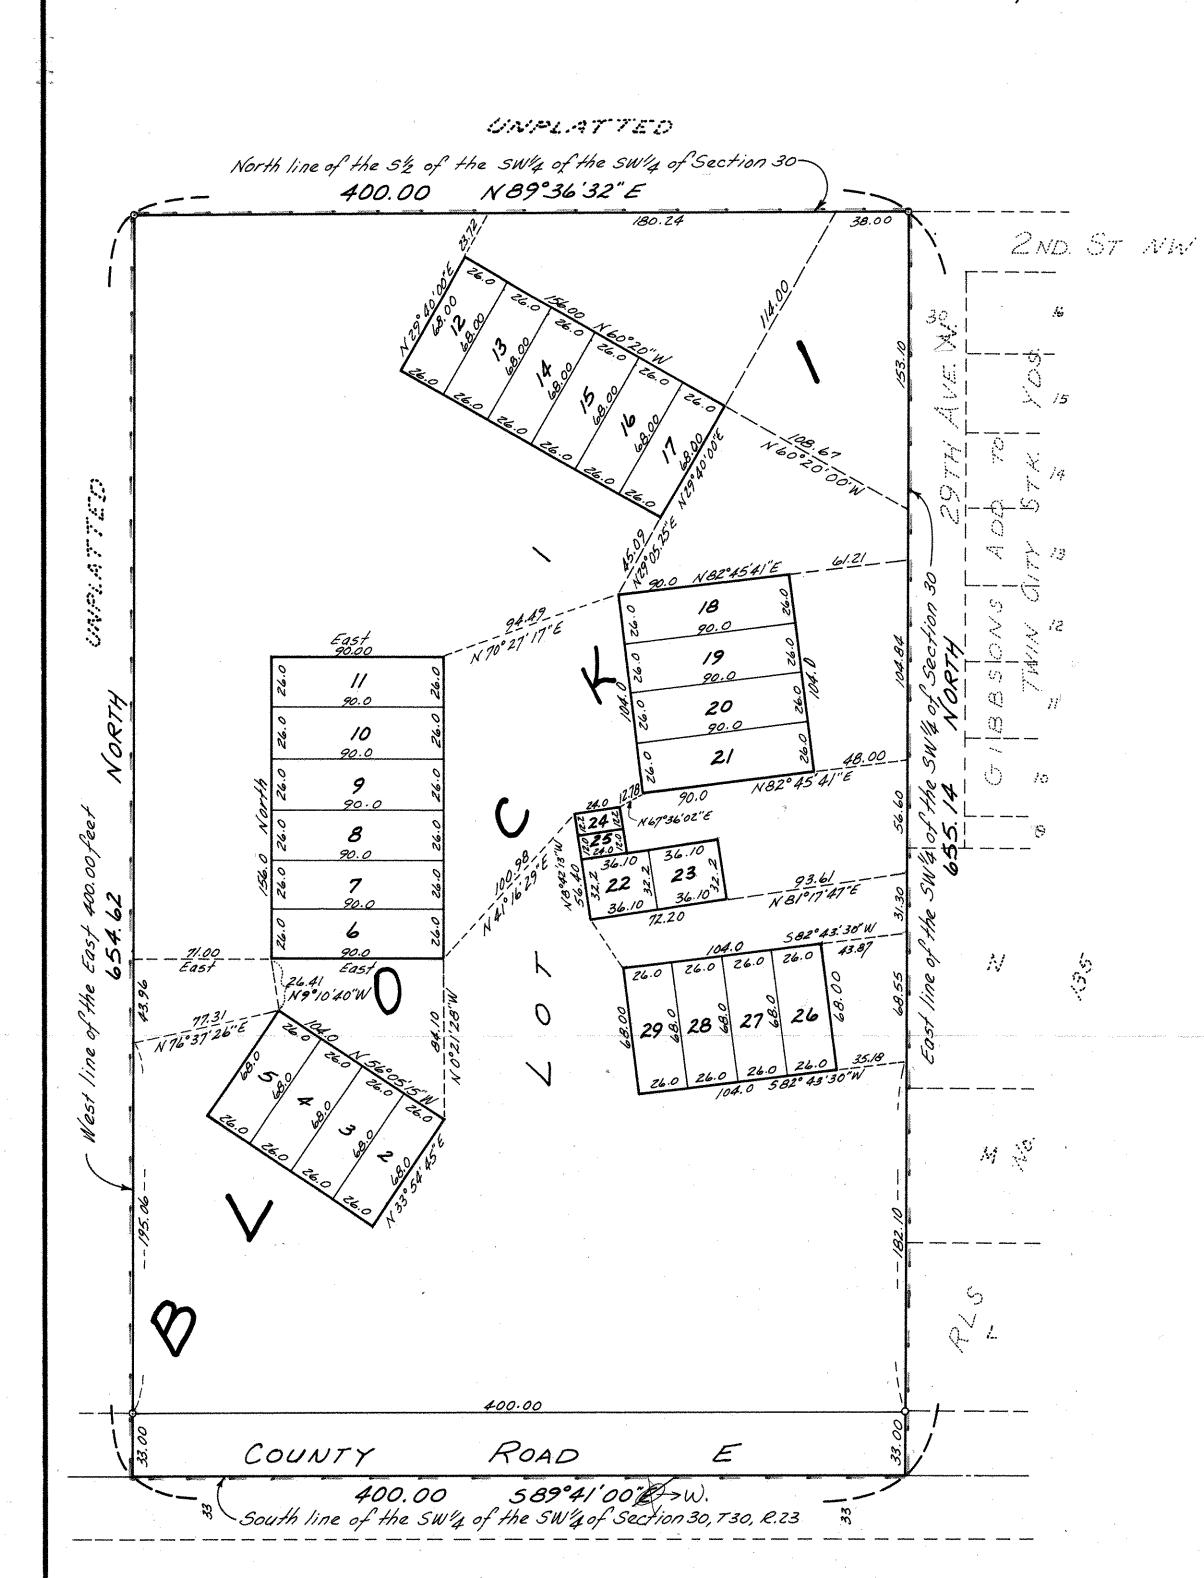



GRAPHIC SCALE 0 25 50 100 SCALE: | INCH = 50 FEET · DENOTES IRON MONUMENT ALL BEARINGS BASED ON ASSUMED DATUM

RECORDED OCT. 5, 72