


BLAINE OAKS 3RD ADD.

VILLAGE OF SHOREVIEW

RAMSEY COUNTY, MINNESOTA

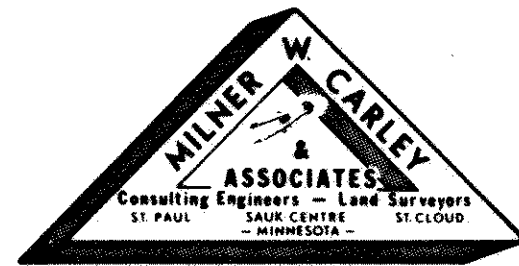


◦ DENOTES IRON MONUMENTS

BEARINGS ARE ON AN ASSUMED DATUM

DISTANCES ARE TO THE HUNDREDTH THUS 98 = 98.00 FEET.

SCALE: 1" = 100'

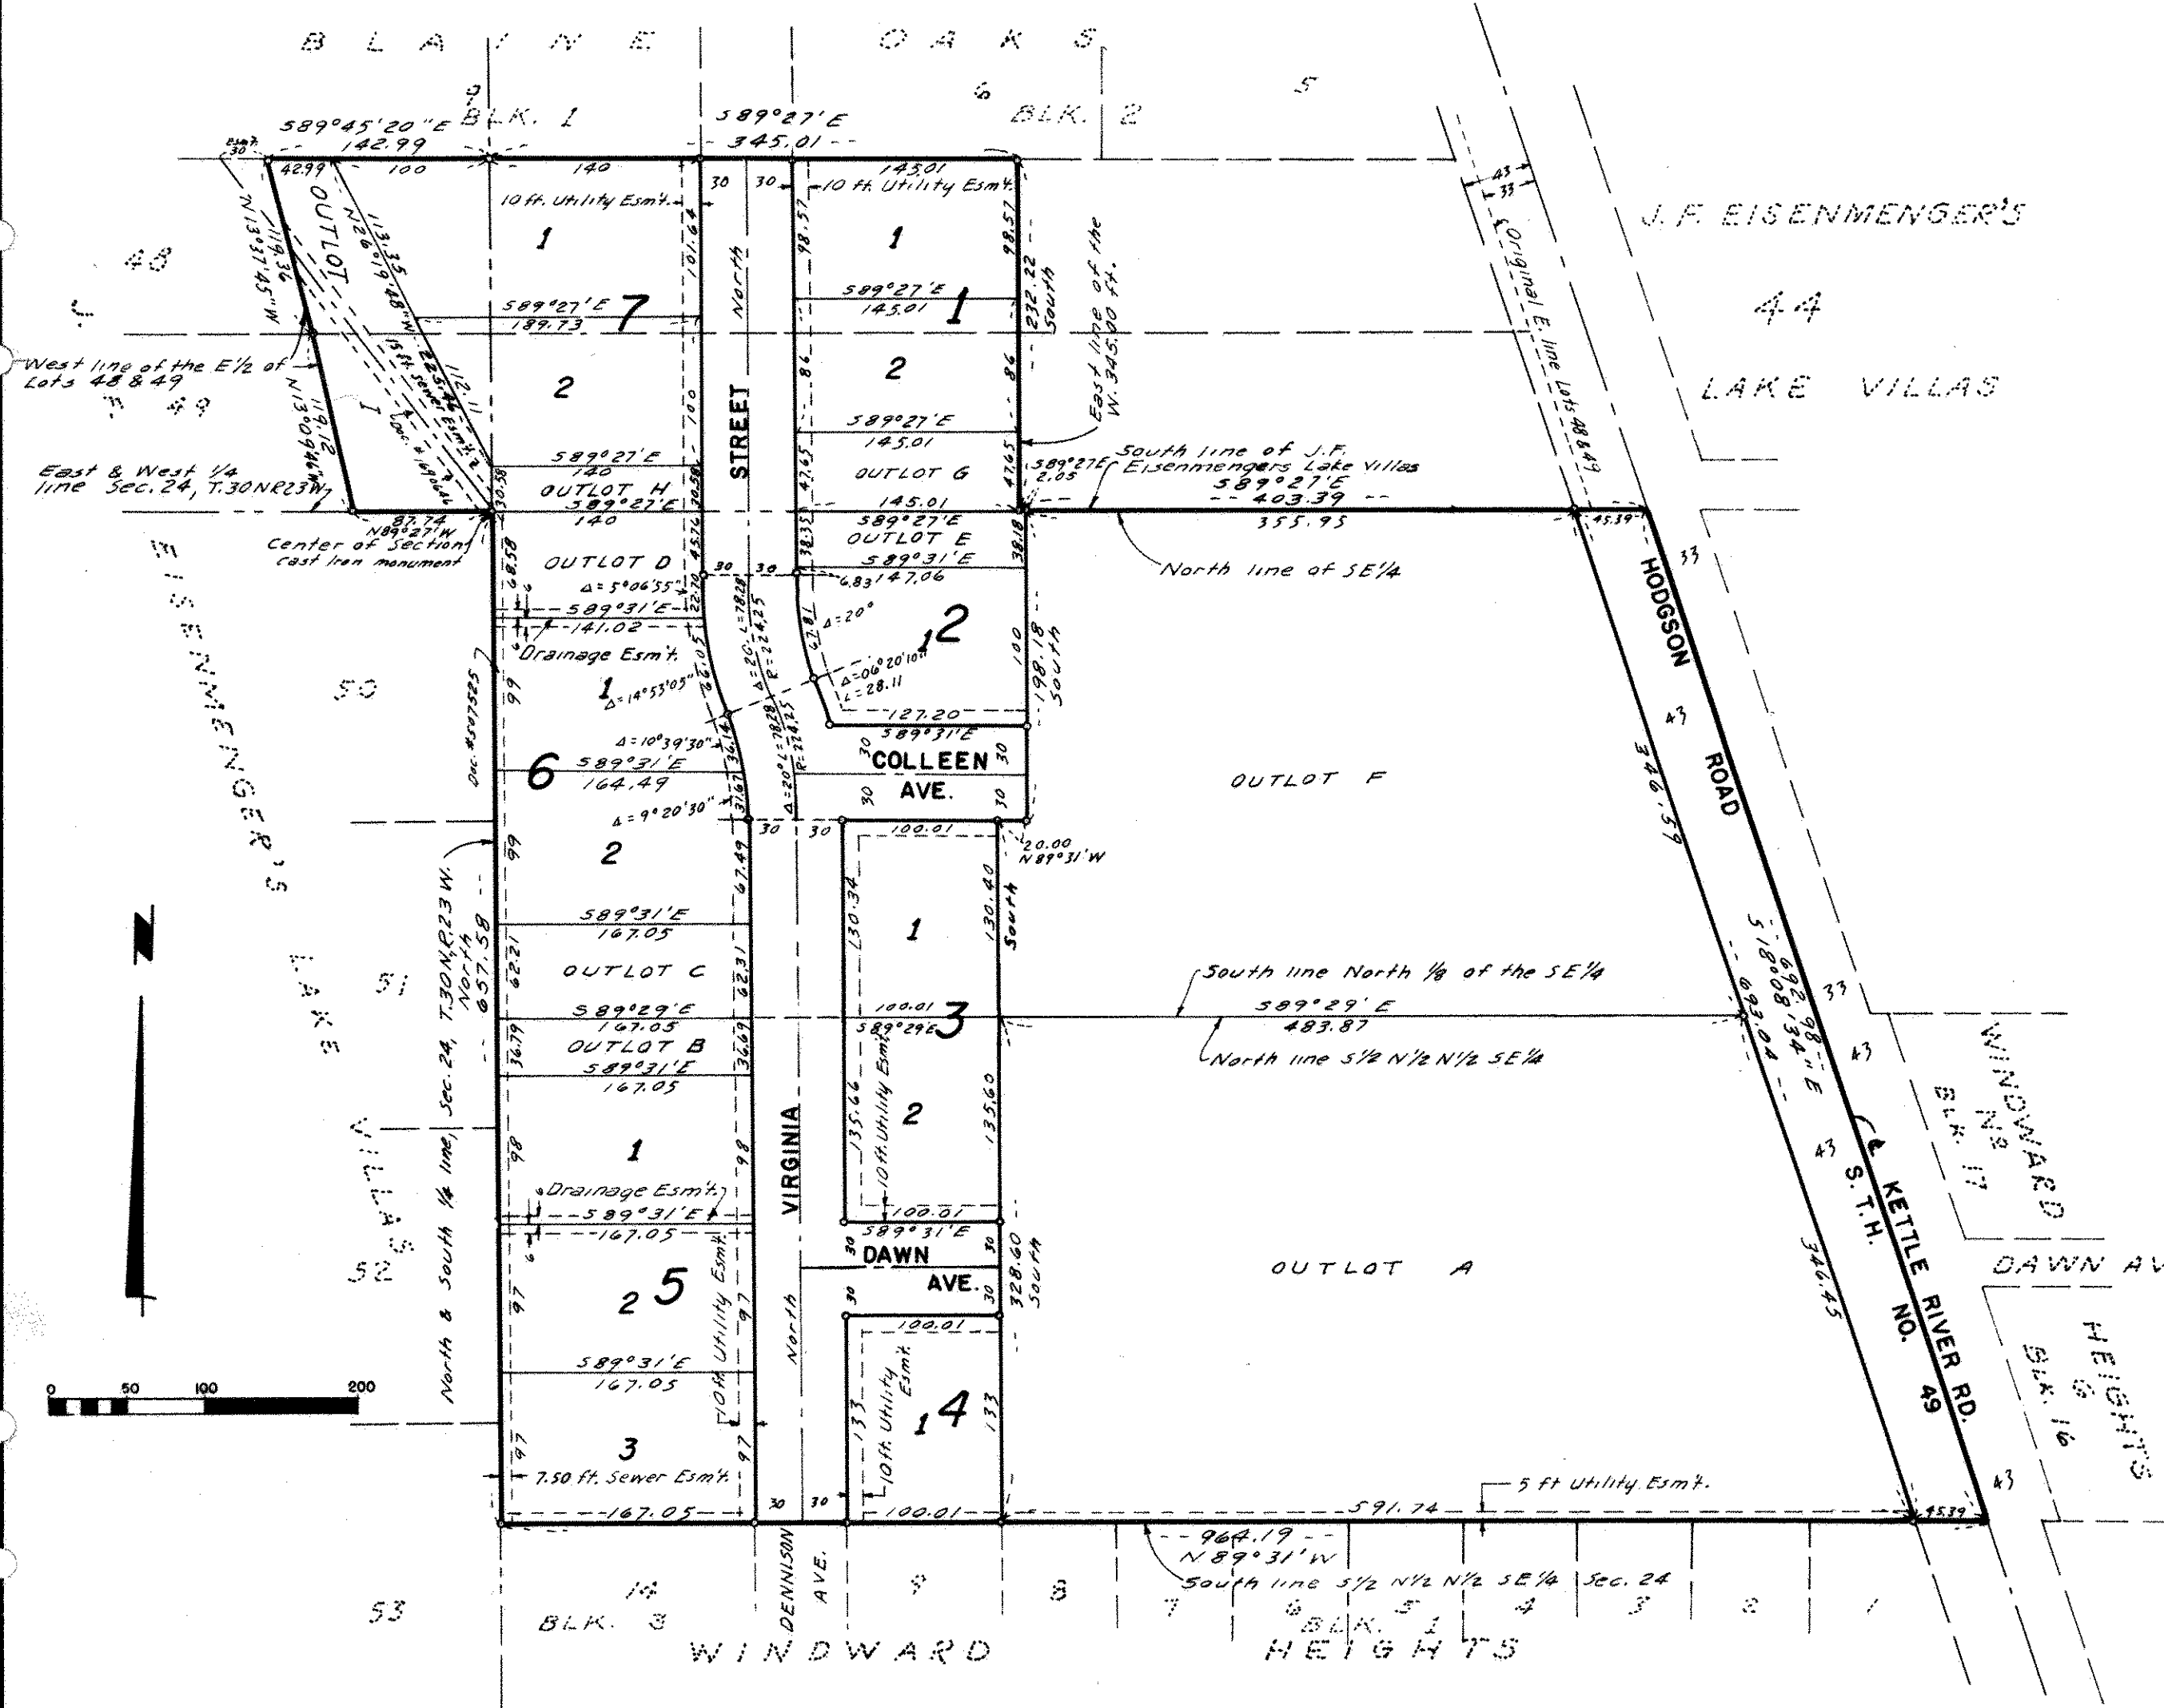

This is to certify that Charles H. Rediske and Adeline M. Rediske, husband and wife, mortgagor and Twin City Federal Savings and Loan Association, A United States Corporation, mortgagee of the following described land situated in the County of Ramsey and State of Minnesota, to wit:
All that part of the South 1/2 of the North 1/2 of the North 1/2 of the SE 1/4 of Section 24, Town 30, Range 23 which lies West of the Kettle River Road, according to the plat thereof on file and of record in the office of the Register of Deeds in and for said Ramsey County, Minnesota.

AND
Wilbur G. Lint and Theresa I. Lint, husband and wife, owners of the following described land situated in the County of Ramsey and State of Minnesota, to wit:
The North 1/8 of the SE 1/4 of Section 24, Township 30, Range 23 lying West of the Kettle River Road also known as the Hodgson Road, according to the United States Government survey thereof.

AND
Blaine M. Edmundson and Lois E. Edmundson, husband and wife, owners of the following described land situated in the County of Ramsey and State of Minnesota, to wit:
That part of the SE 1/2 of Lots 48 and 49, J.F. EISENMENGER'S LAKE VILLAS, Ramsey County, Minnesota, lying West of a line 345 feet East of the North and South quarter line of Section 24, Township 30 N, Range 23 W, Ramsey County, Minn.

have caused the same to be surveyed and platted and hereafter known as BLAINE OAKS 3RD ADD., as shown by this plat, and hereby dedicate to the public and for the public use forever the avenues Street and easements as shown.

Witness our hands this 7th day of September 1973 A.D.
Charles H. Rediske Charles H. Rediske TWIN CITY FEDERAL SAVINGS AND LOAN ASSOCIATION
Adeline M. Rediske Adeline M. Rediske BY [Signature] Its Vice Pres.
Wilbur G. Lint Wilbur G. Lint BY [Signature] Its Ass't V. Pres.
Theresa I. Lint Theresa I. Lint
Blaine M. Edmundson Blaine M. Edmundson
Lois E. Edmundson Lois E. Edmundson

STATE OF MINNESOTA }
COUNTY OF RAMSEY } SS
On this 7th day of September 1973 A.D. before me, the undersigned, personally appeared Charles H. Rediske and Adeline M. Rediske, husband and wife, to me known to be the persons described in and who executed the foregoing instrument and acknowledged that they executed the same as their free act and deed.

Daune Cronquist DAUNE CRON
Notary Public, Ramsey County, Minn. Notary Public, Ramsey
My Commission expires April 29, 1977 My Commission Expires

STATE OF MINNESOTA }
COUNTY OF RAMSEY } SS
On this 7th day of September 1973 A.D. before me, a Notary Public within and for said County and State, personally appeared N.I. Whitehouse and J.S. Eckert, to me personally known, who being by me each duly sworn, did say that they are respectively the Vice President and Ass't Vice Pres. of TWIN CITY FEDERAL SAVINGS AND LOAN ASSOCIATION, a United States Corporation, the corporation named in the foregoing instrument; that said instrument was signed and sealed in behalf of said corporation by authority of its Board of Directors and said N.I. Whitehouse and J.S. Eckert acknowledged said instrument to be their free act and deed of said corporation.

Robert E. Jones ROBERT E
Notary Public, Ramsey County, Minn. Notary Public, Ramsey
My Commission expires _____ My Commission Expires

STATE OF MINNESOTA }
COUNTY OF RAMSEY } SS
On this 11th day of September 1973 A.D. before me, the undersigned, personally appeared Wilbur G. Lint and Theresa I. Lint, husband and wife, to me known to be the persons described in and who executed the foregoing instrument and acknowledged that they executed the same as their free act and deed.

Daune Cronquist DAUNE CRON
Notary Public, Ramsey County, Minn. Notary Public, Rams
My Commission expires April 29, 1977 My Commission Expi

STATE OF MINNESOTA }
COUNTY OF RAMSEY } SS
On this 7th day of September 1973 A.D. before me, the undersigned, personally appeared Blaine M. Edmundson and Lois E. Edmundson, husband and wife, to me known to be the persons described in and who executed the foregoing instrument and acknowledged that they executed the same as their free act and deed.

Daune Cronquist DAUNE CRON
Notary Public, Ramsey County, Minn. Notary Public, Rams
My Commission expires April 29, 1977 My Commission Expi

Accepted and approved this 3rd day of October 1973 A.D.
Ronald F. Meyer)
Hester A. Shertley) Plat Commission
Wayne W. Ruff)
Richard A. Wheeler) City Engineer of St. Paul

I, Milner W. Carley, hereby certify to having surveyed the property described on this plat as BLAINE OAKS 3RD ADD. and have placed iron monuments at the corners as shown and same is correct. There is no low wet ground nor any traveled road or easement on or across same except as shown.

Milner W. Carley
Milner W. Carley, Registered Surveyor
Minn. Cert. No. 855

STATE OF MINNESOTA }
COUNTY OF RAMSEY } SS
On this 6th day of September 1973 A.D. before me, the undersigned, personally appeared Milner W. Carley to me known to be the person described in and who executed the foregoing instrument and acknowledged that he executed the same as his free act and deed.

Daune Cronquist DAUNE CRONQUIST
Notary Public, Ramsey County, Minn. Notary Public, Ramsey County, Minn.
My Commission expires April 29, 1977 My Commission Expires, April 29, 1977

Accepted and approved by the Village Council, Village of Shoreview this 1 day of OCTOBER 1973 A.D.

Richard B. Hogan
Clerk, Village of Shoreview